

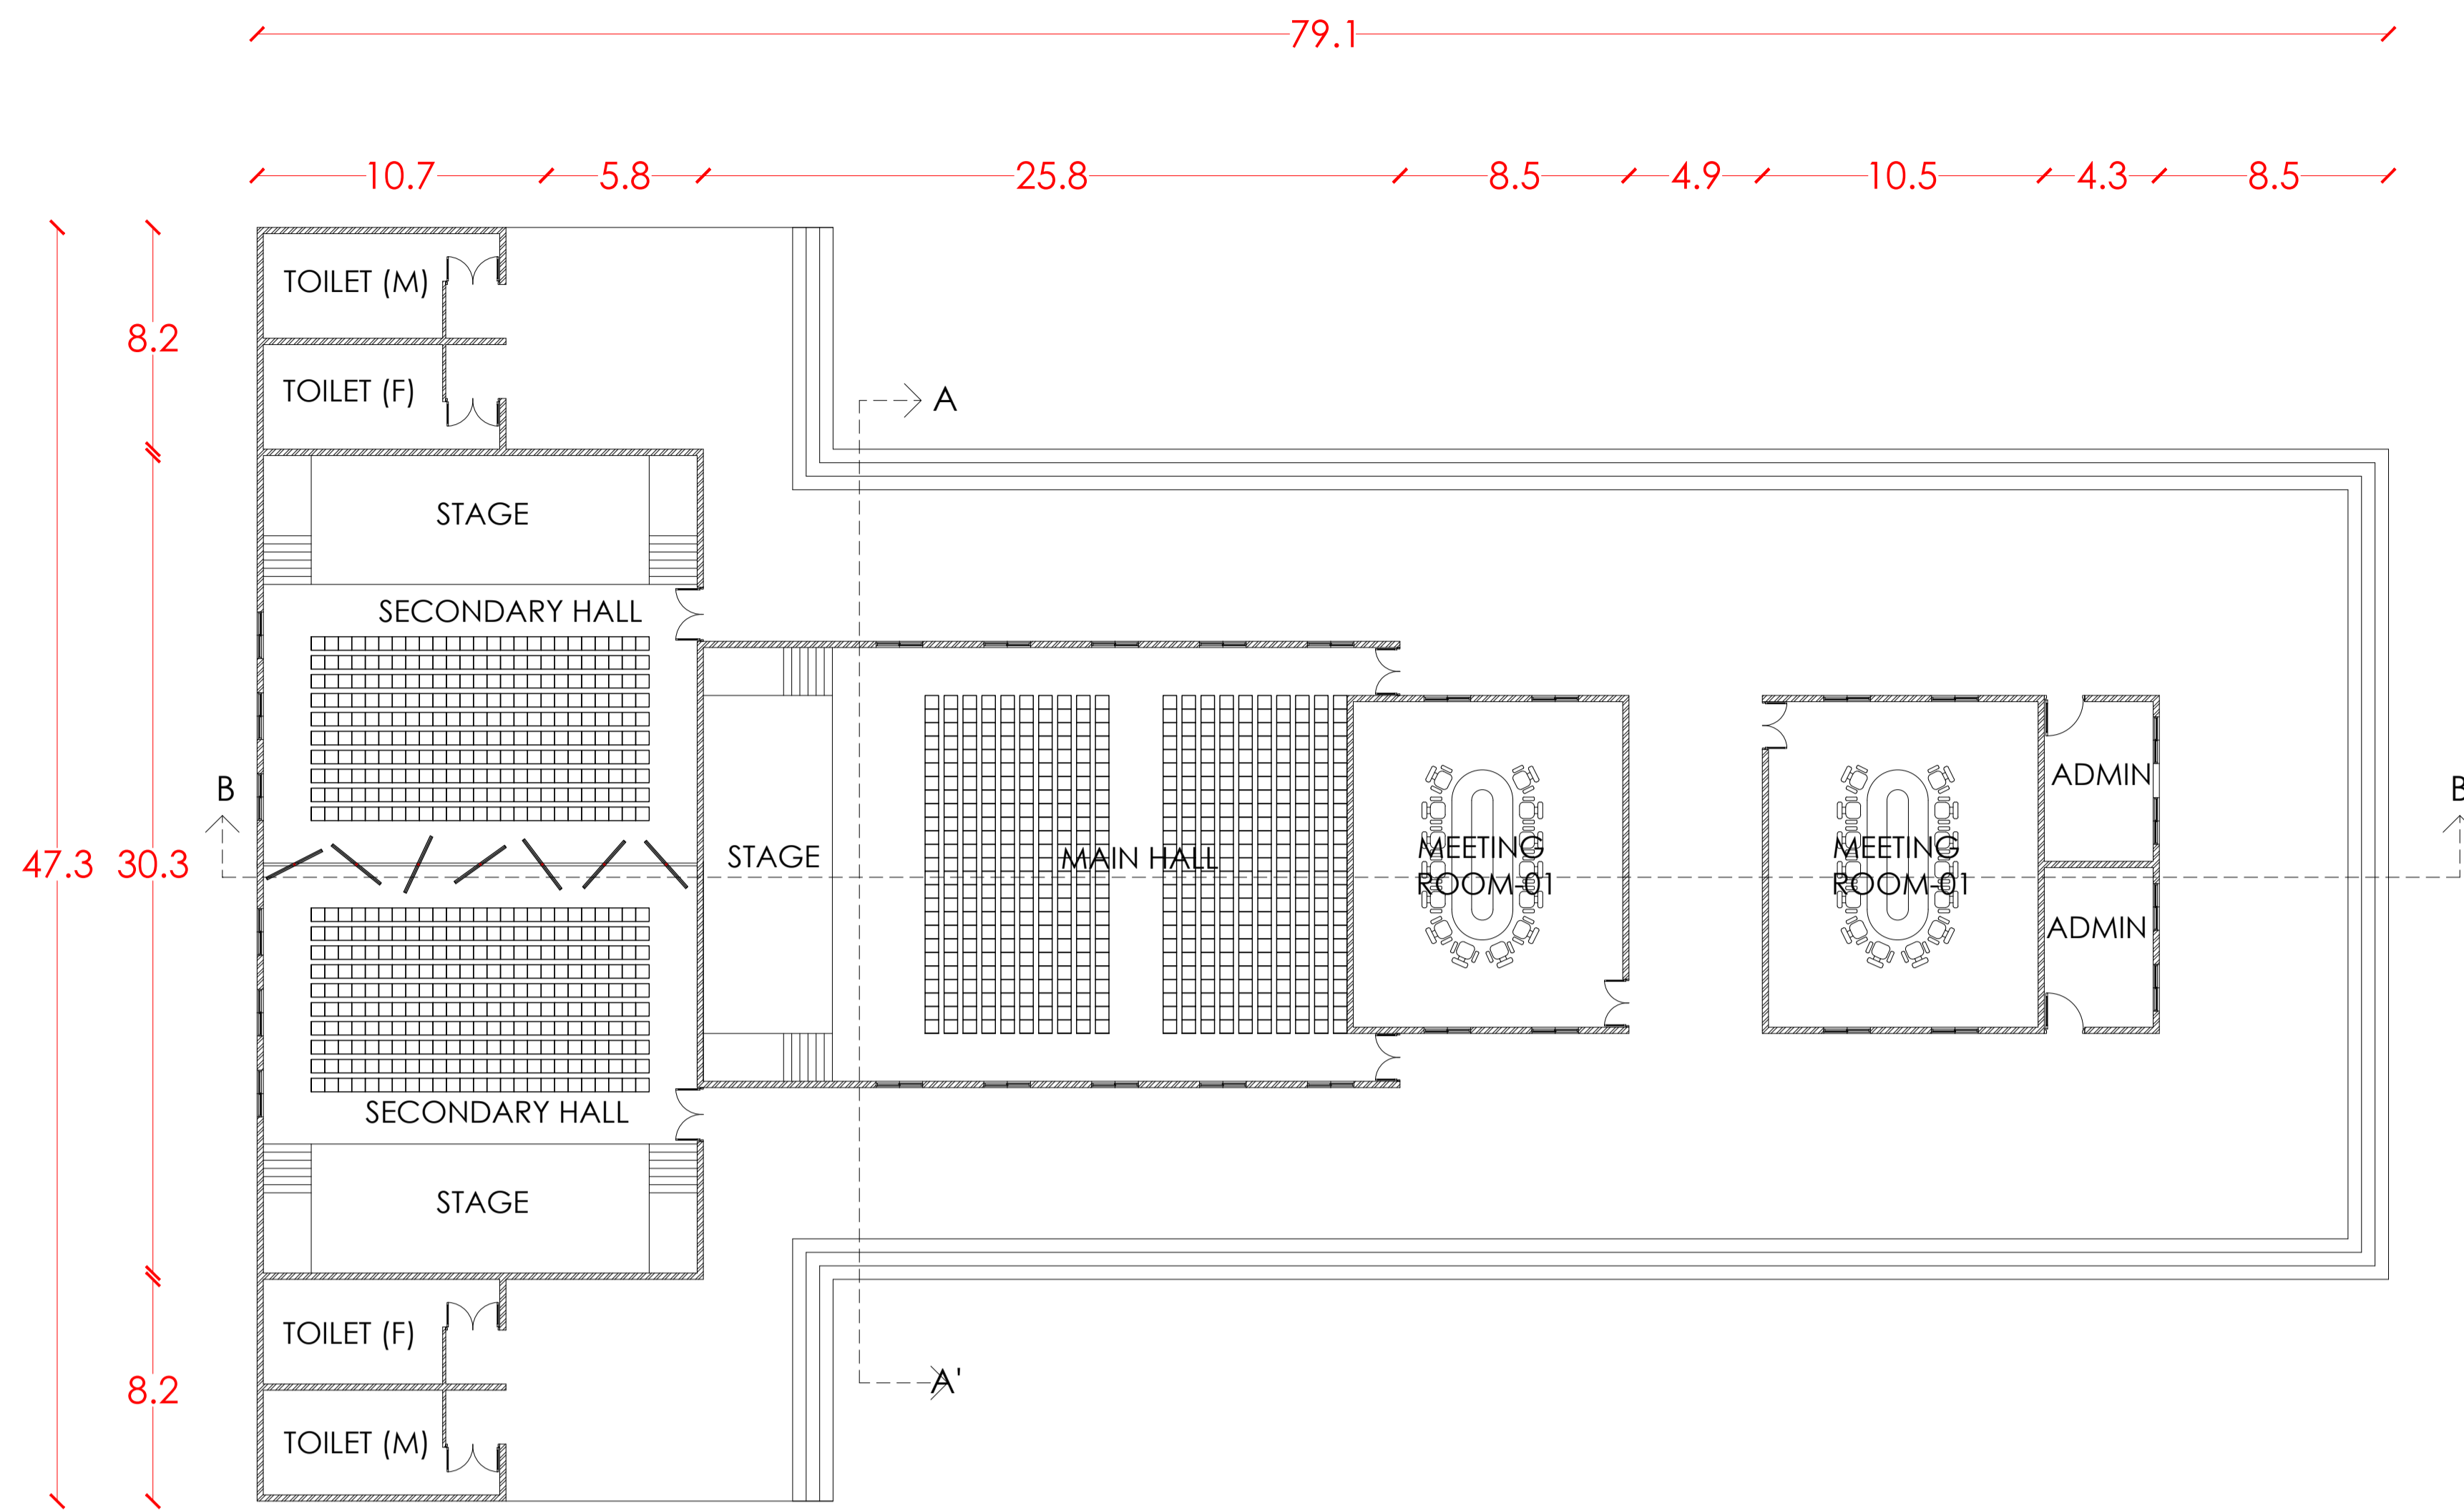


KEY PLAN

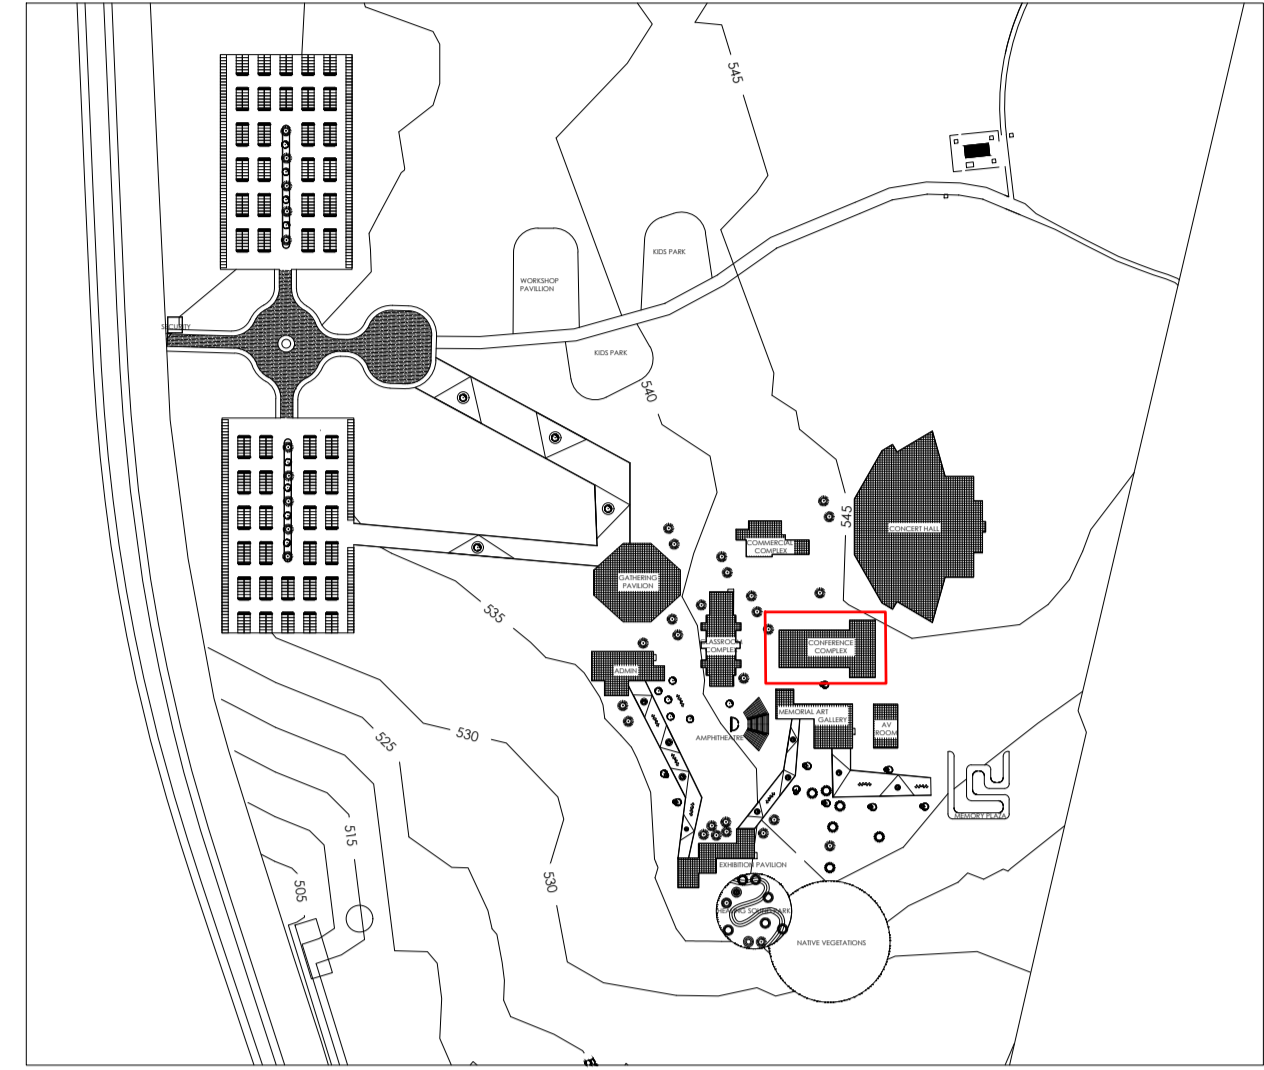


AREA STATEMENT


DESCRIPTION	AREA
ADMIN	48 SQM
MEETING ROOMS	240 SQM
MAIN HALL	390 SQM
SECONDARY HALLS	486 SQM
TOILET	140 SQM
CIRCULATION	1236 SQM
TOTAL	2540 SQM

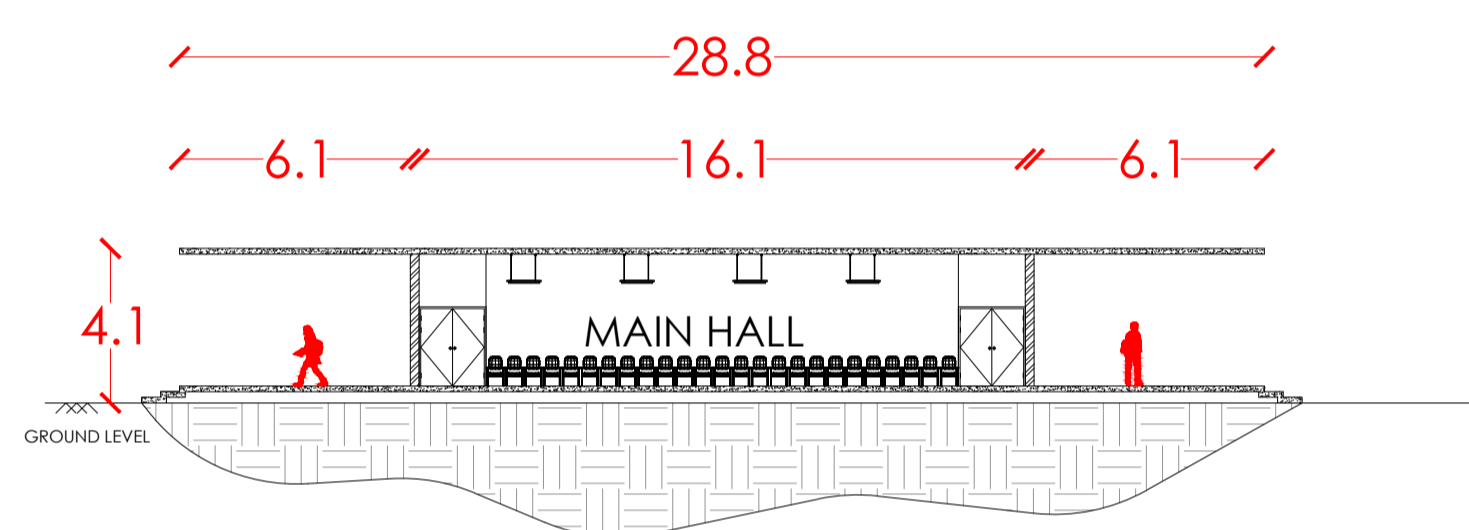


SECTION AA'

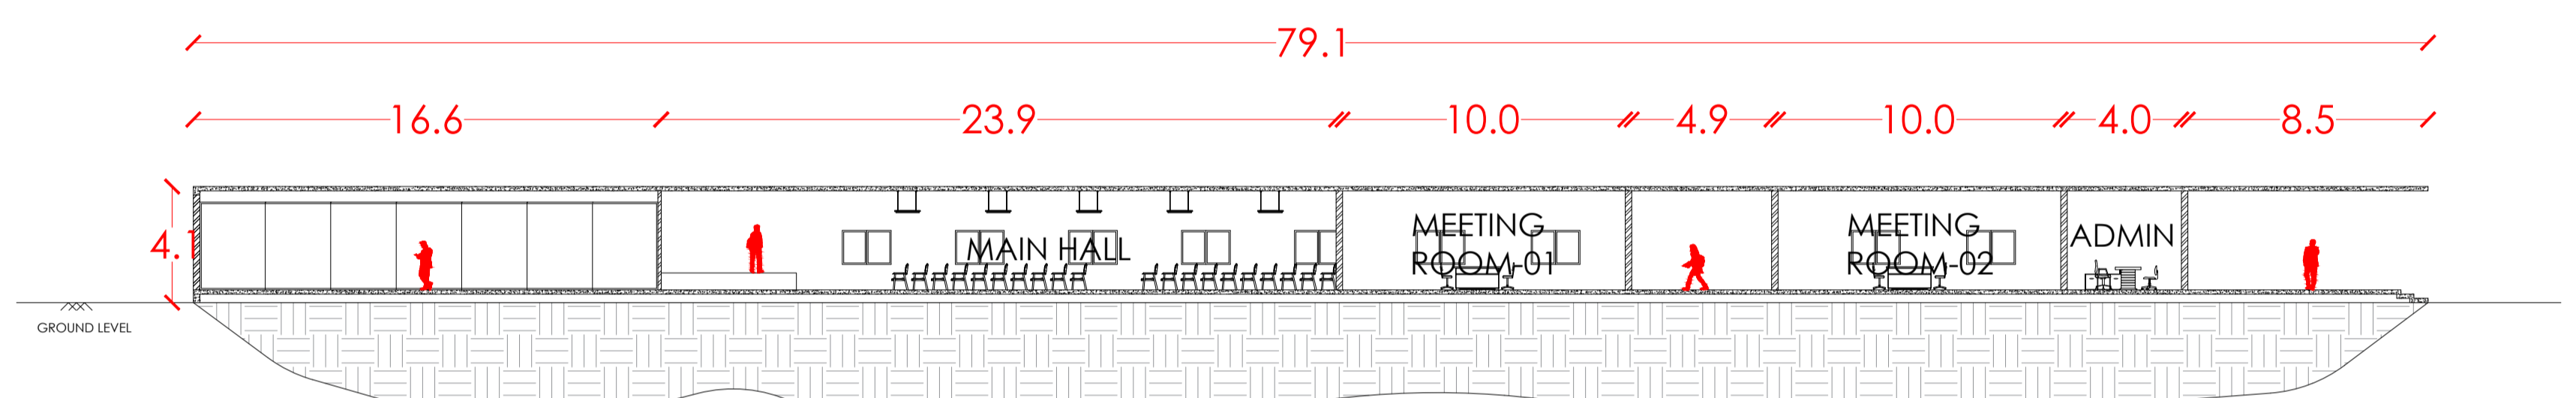


SECTION BB'

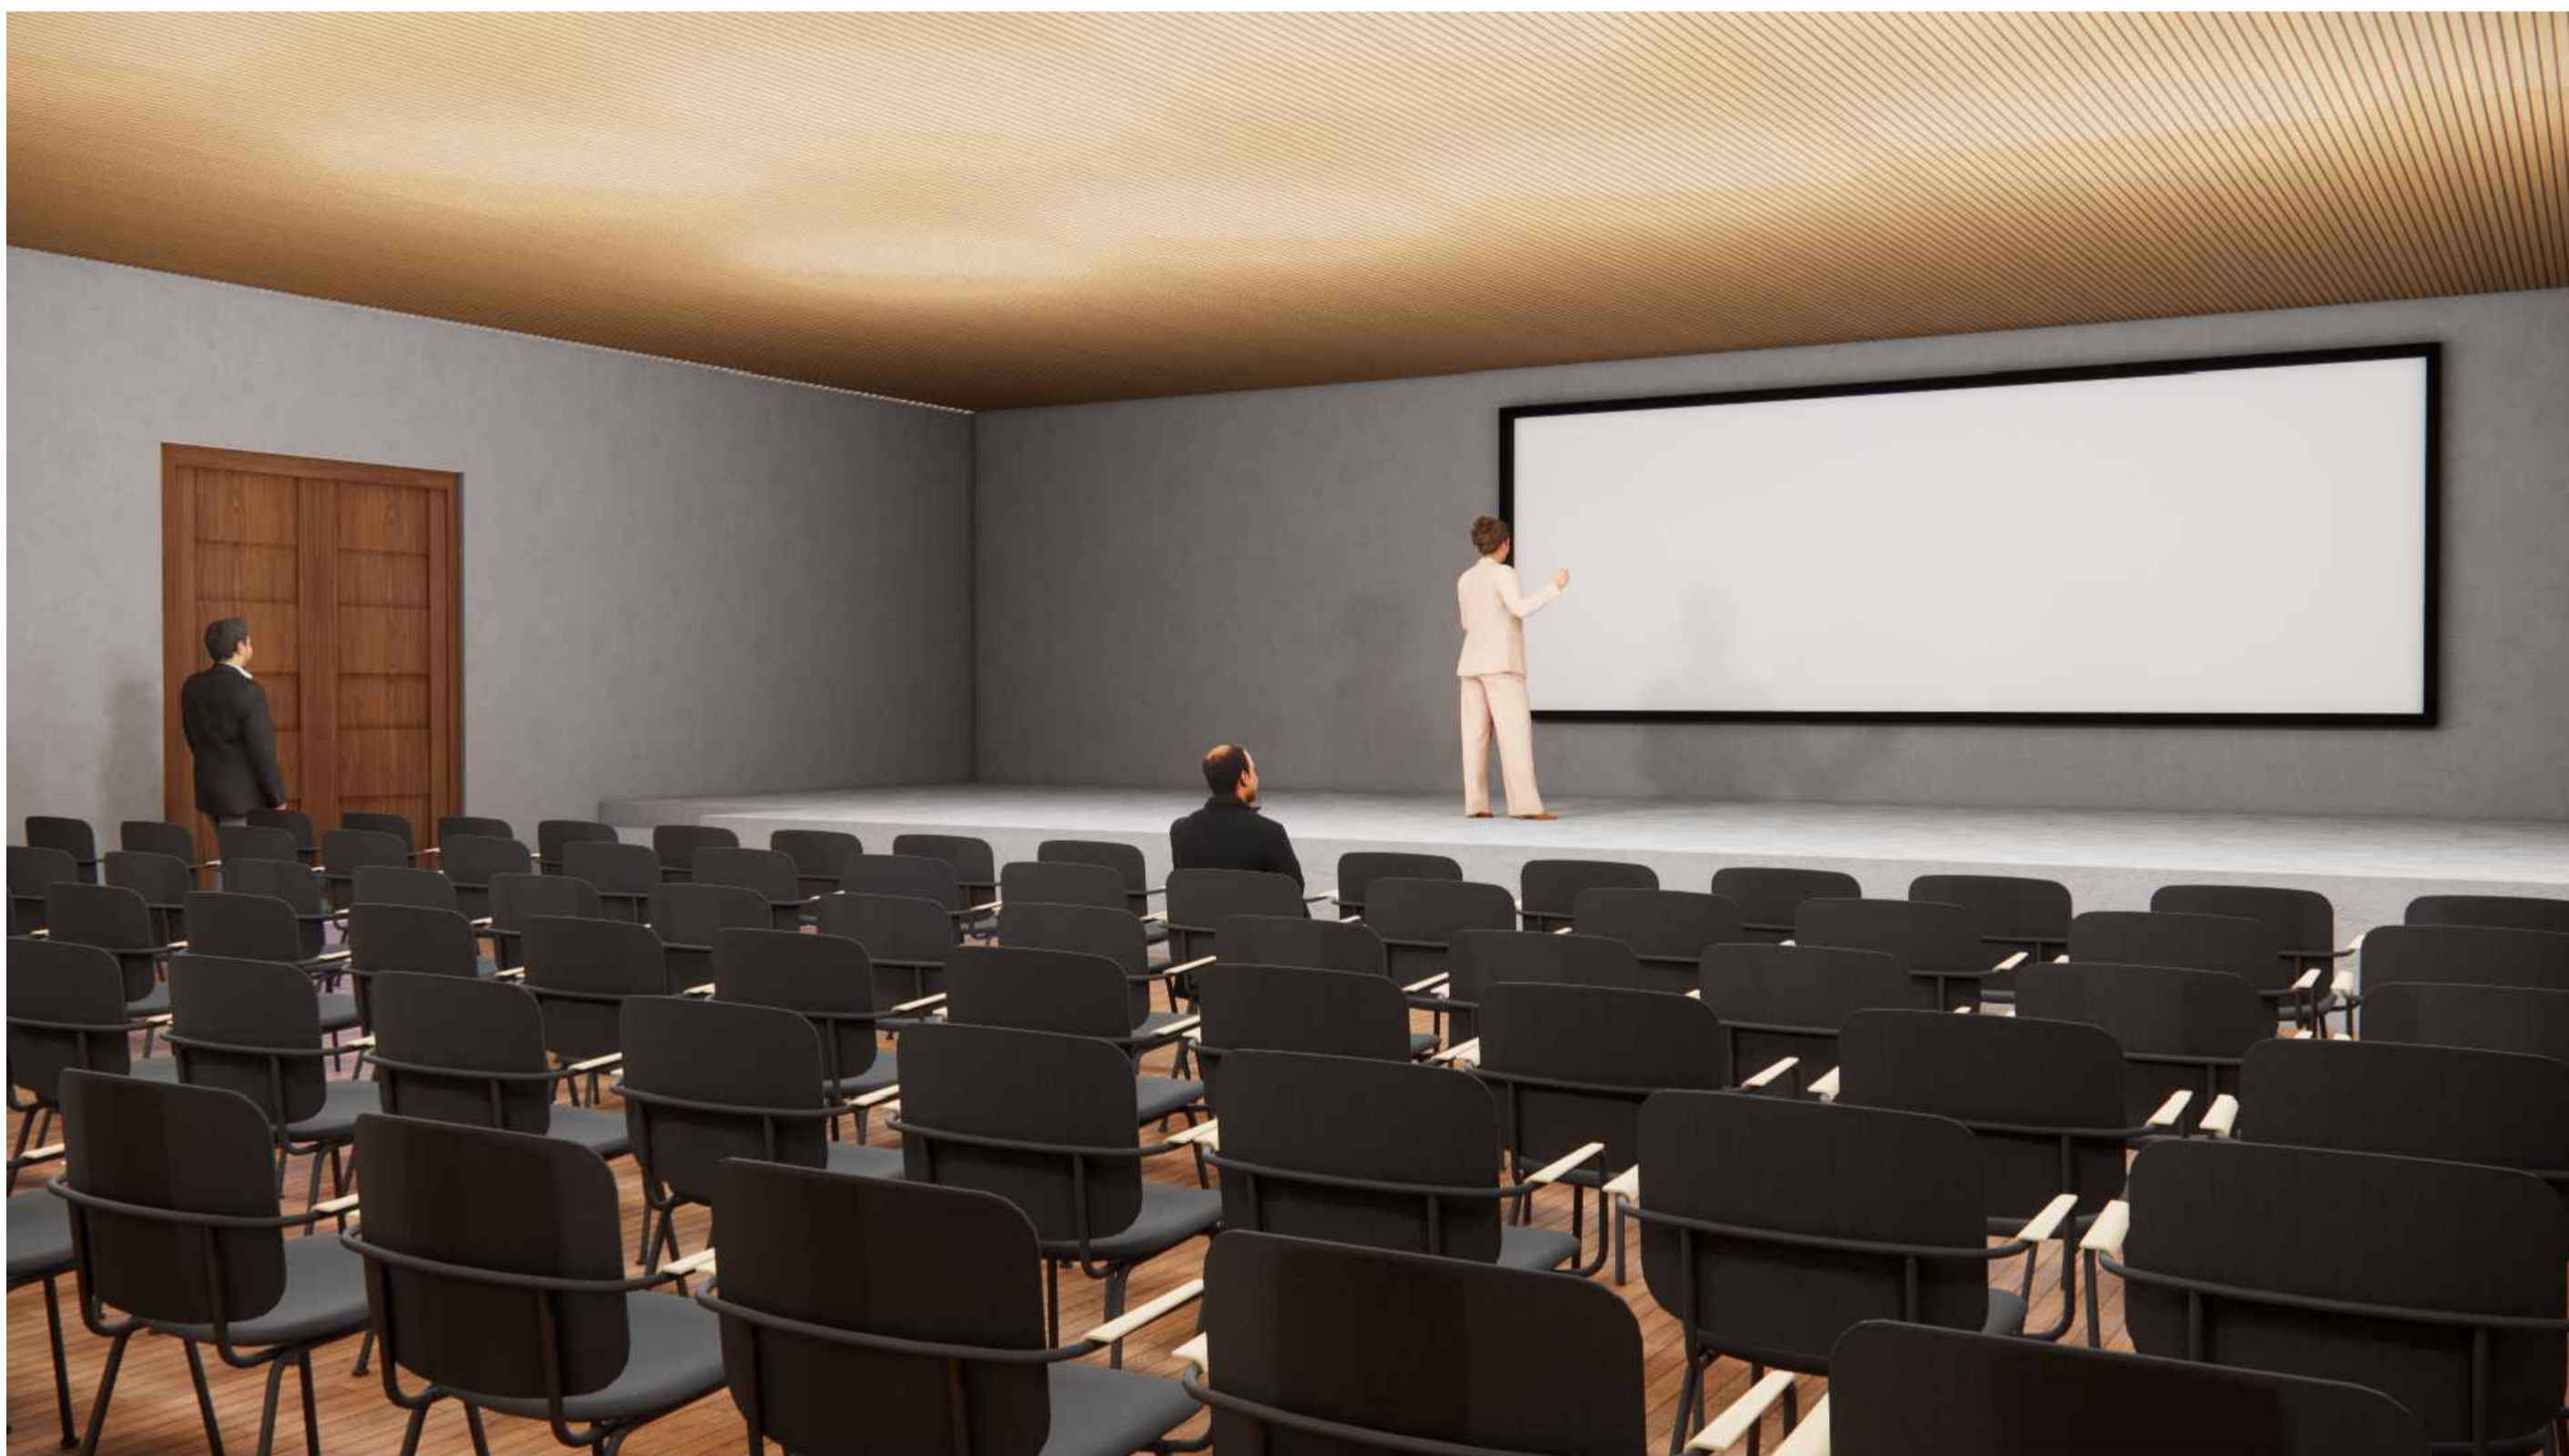

SECONDARY HALL

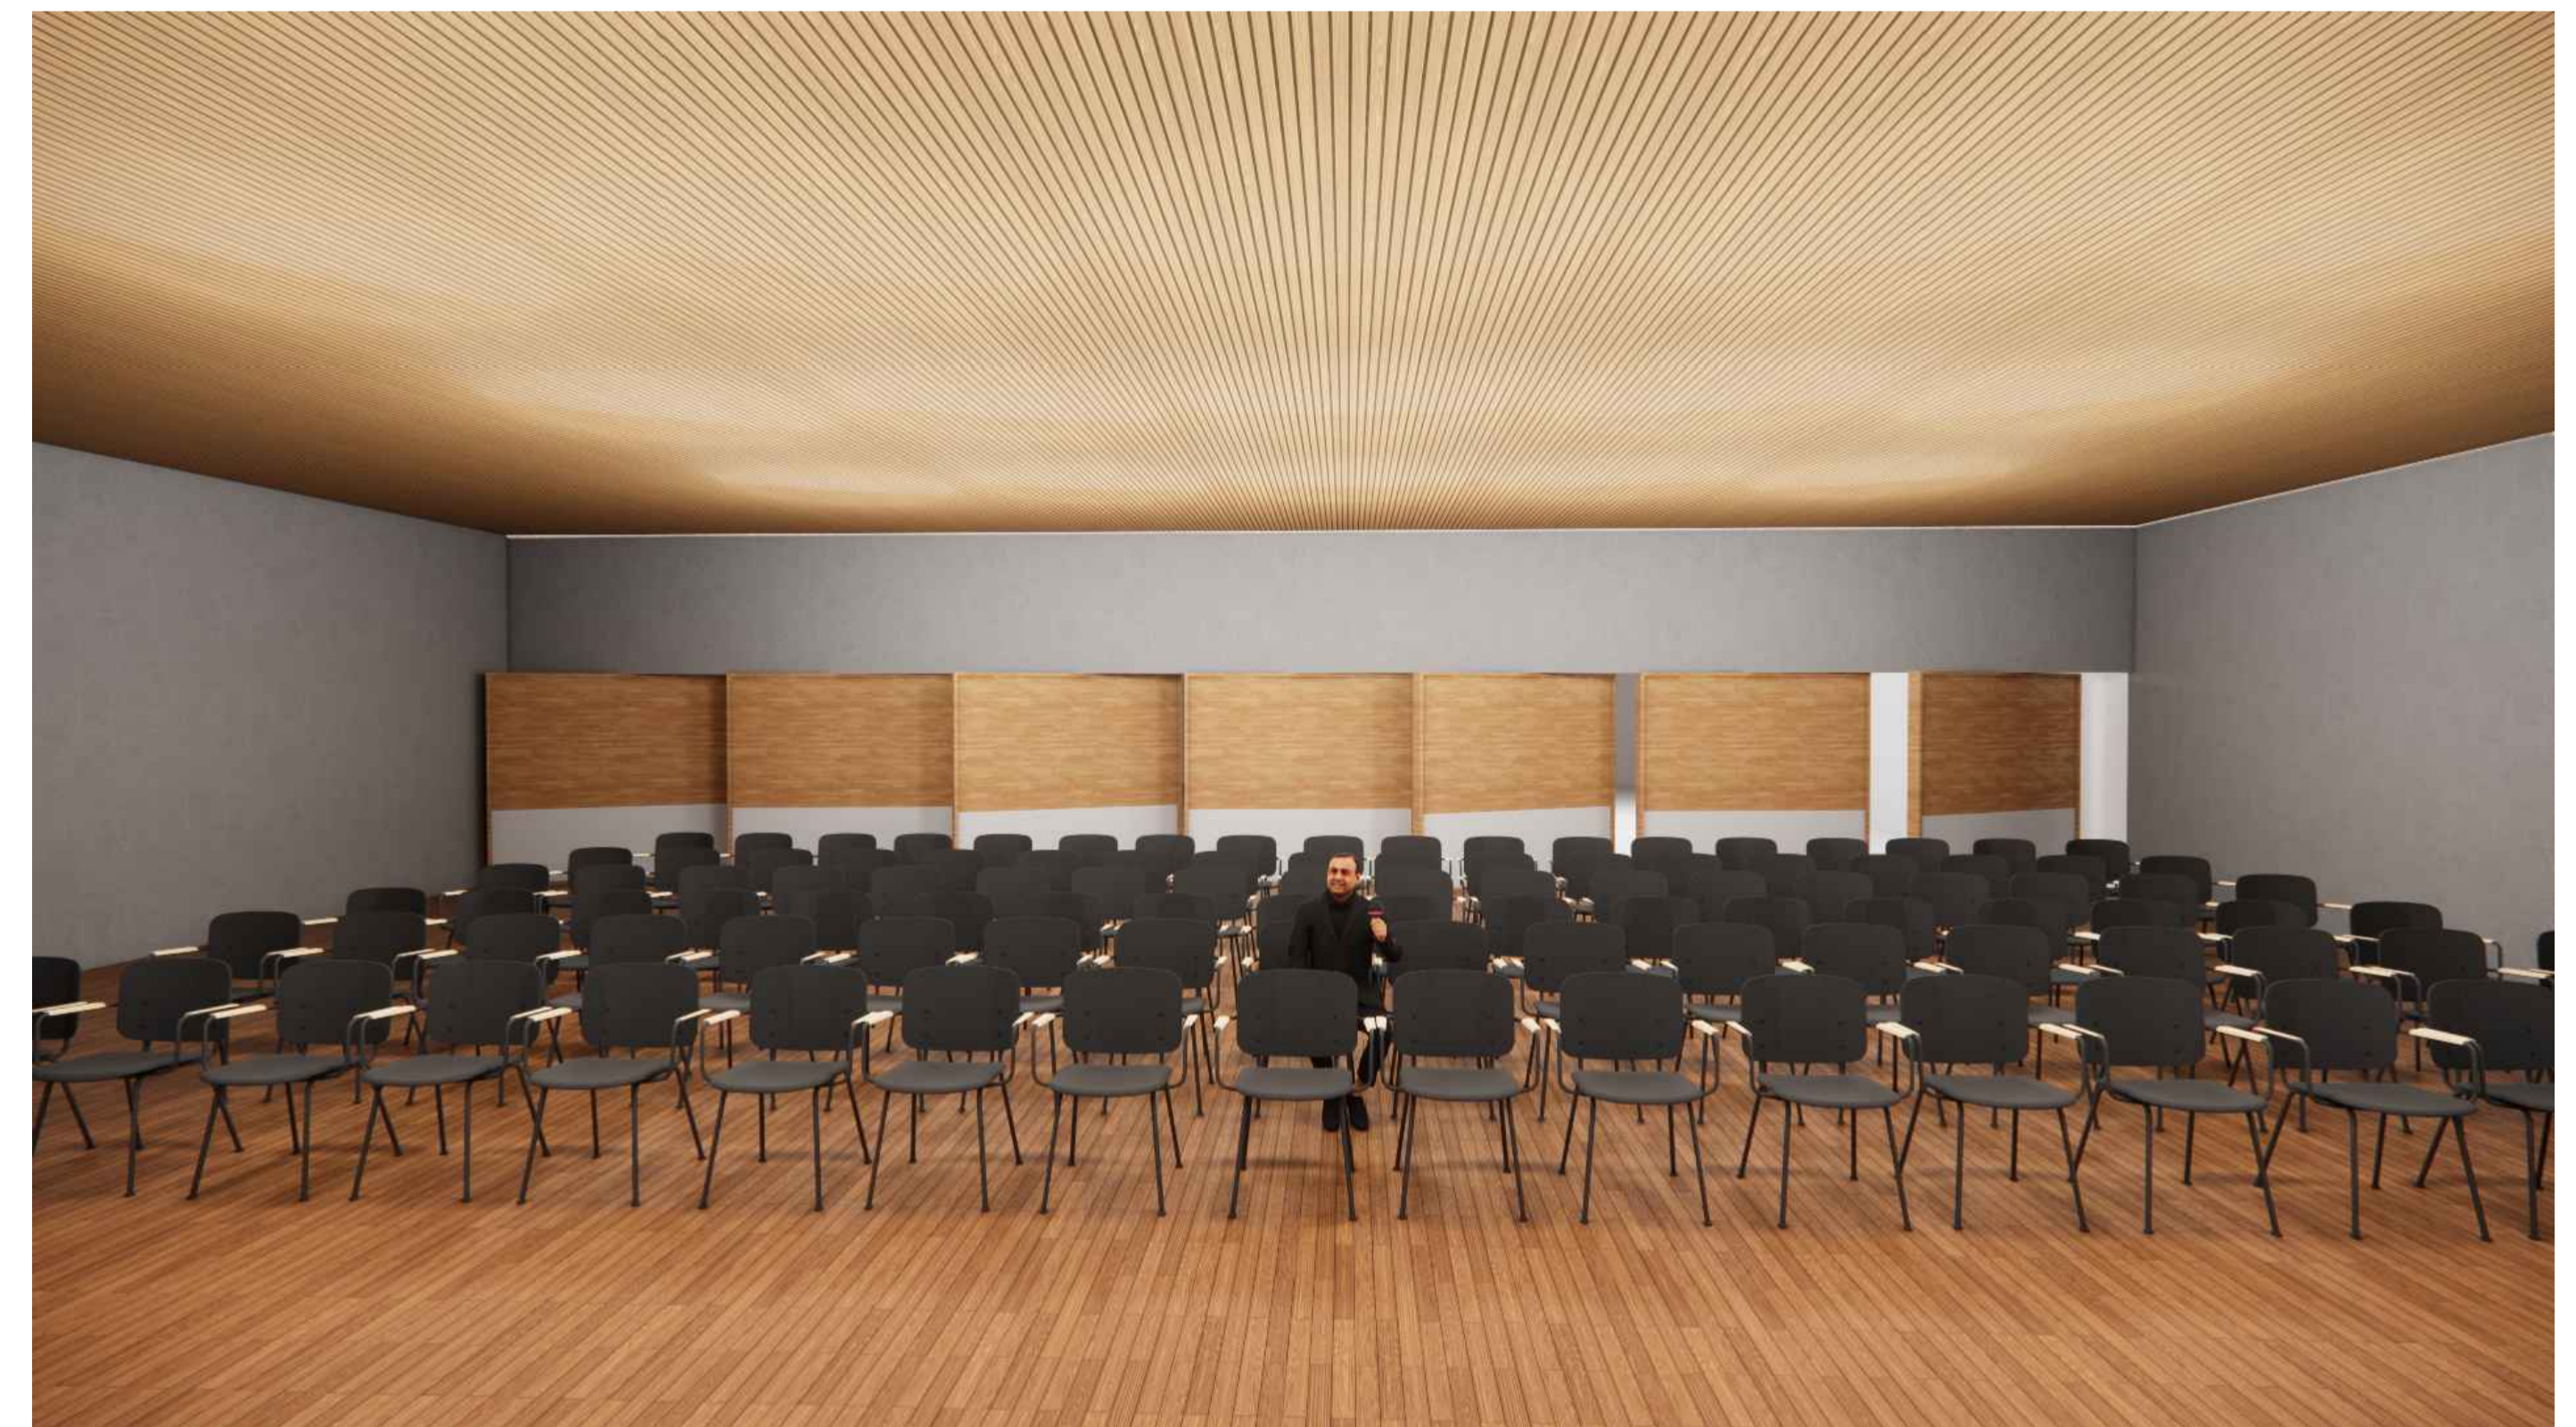


SECONDARY HALL

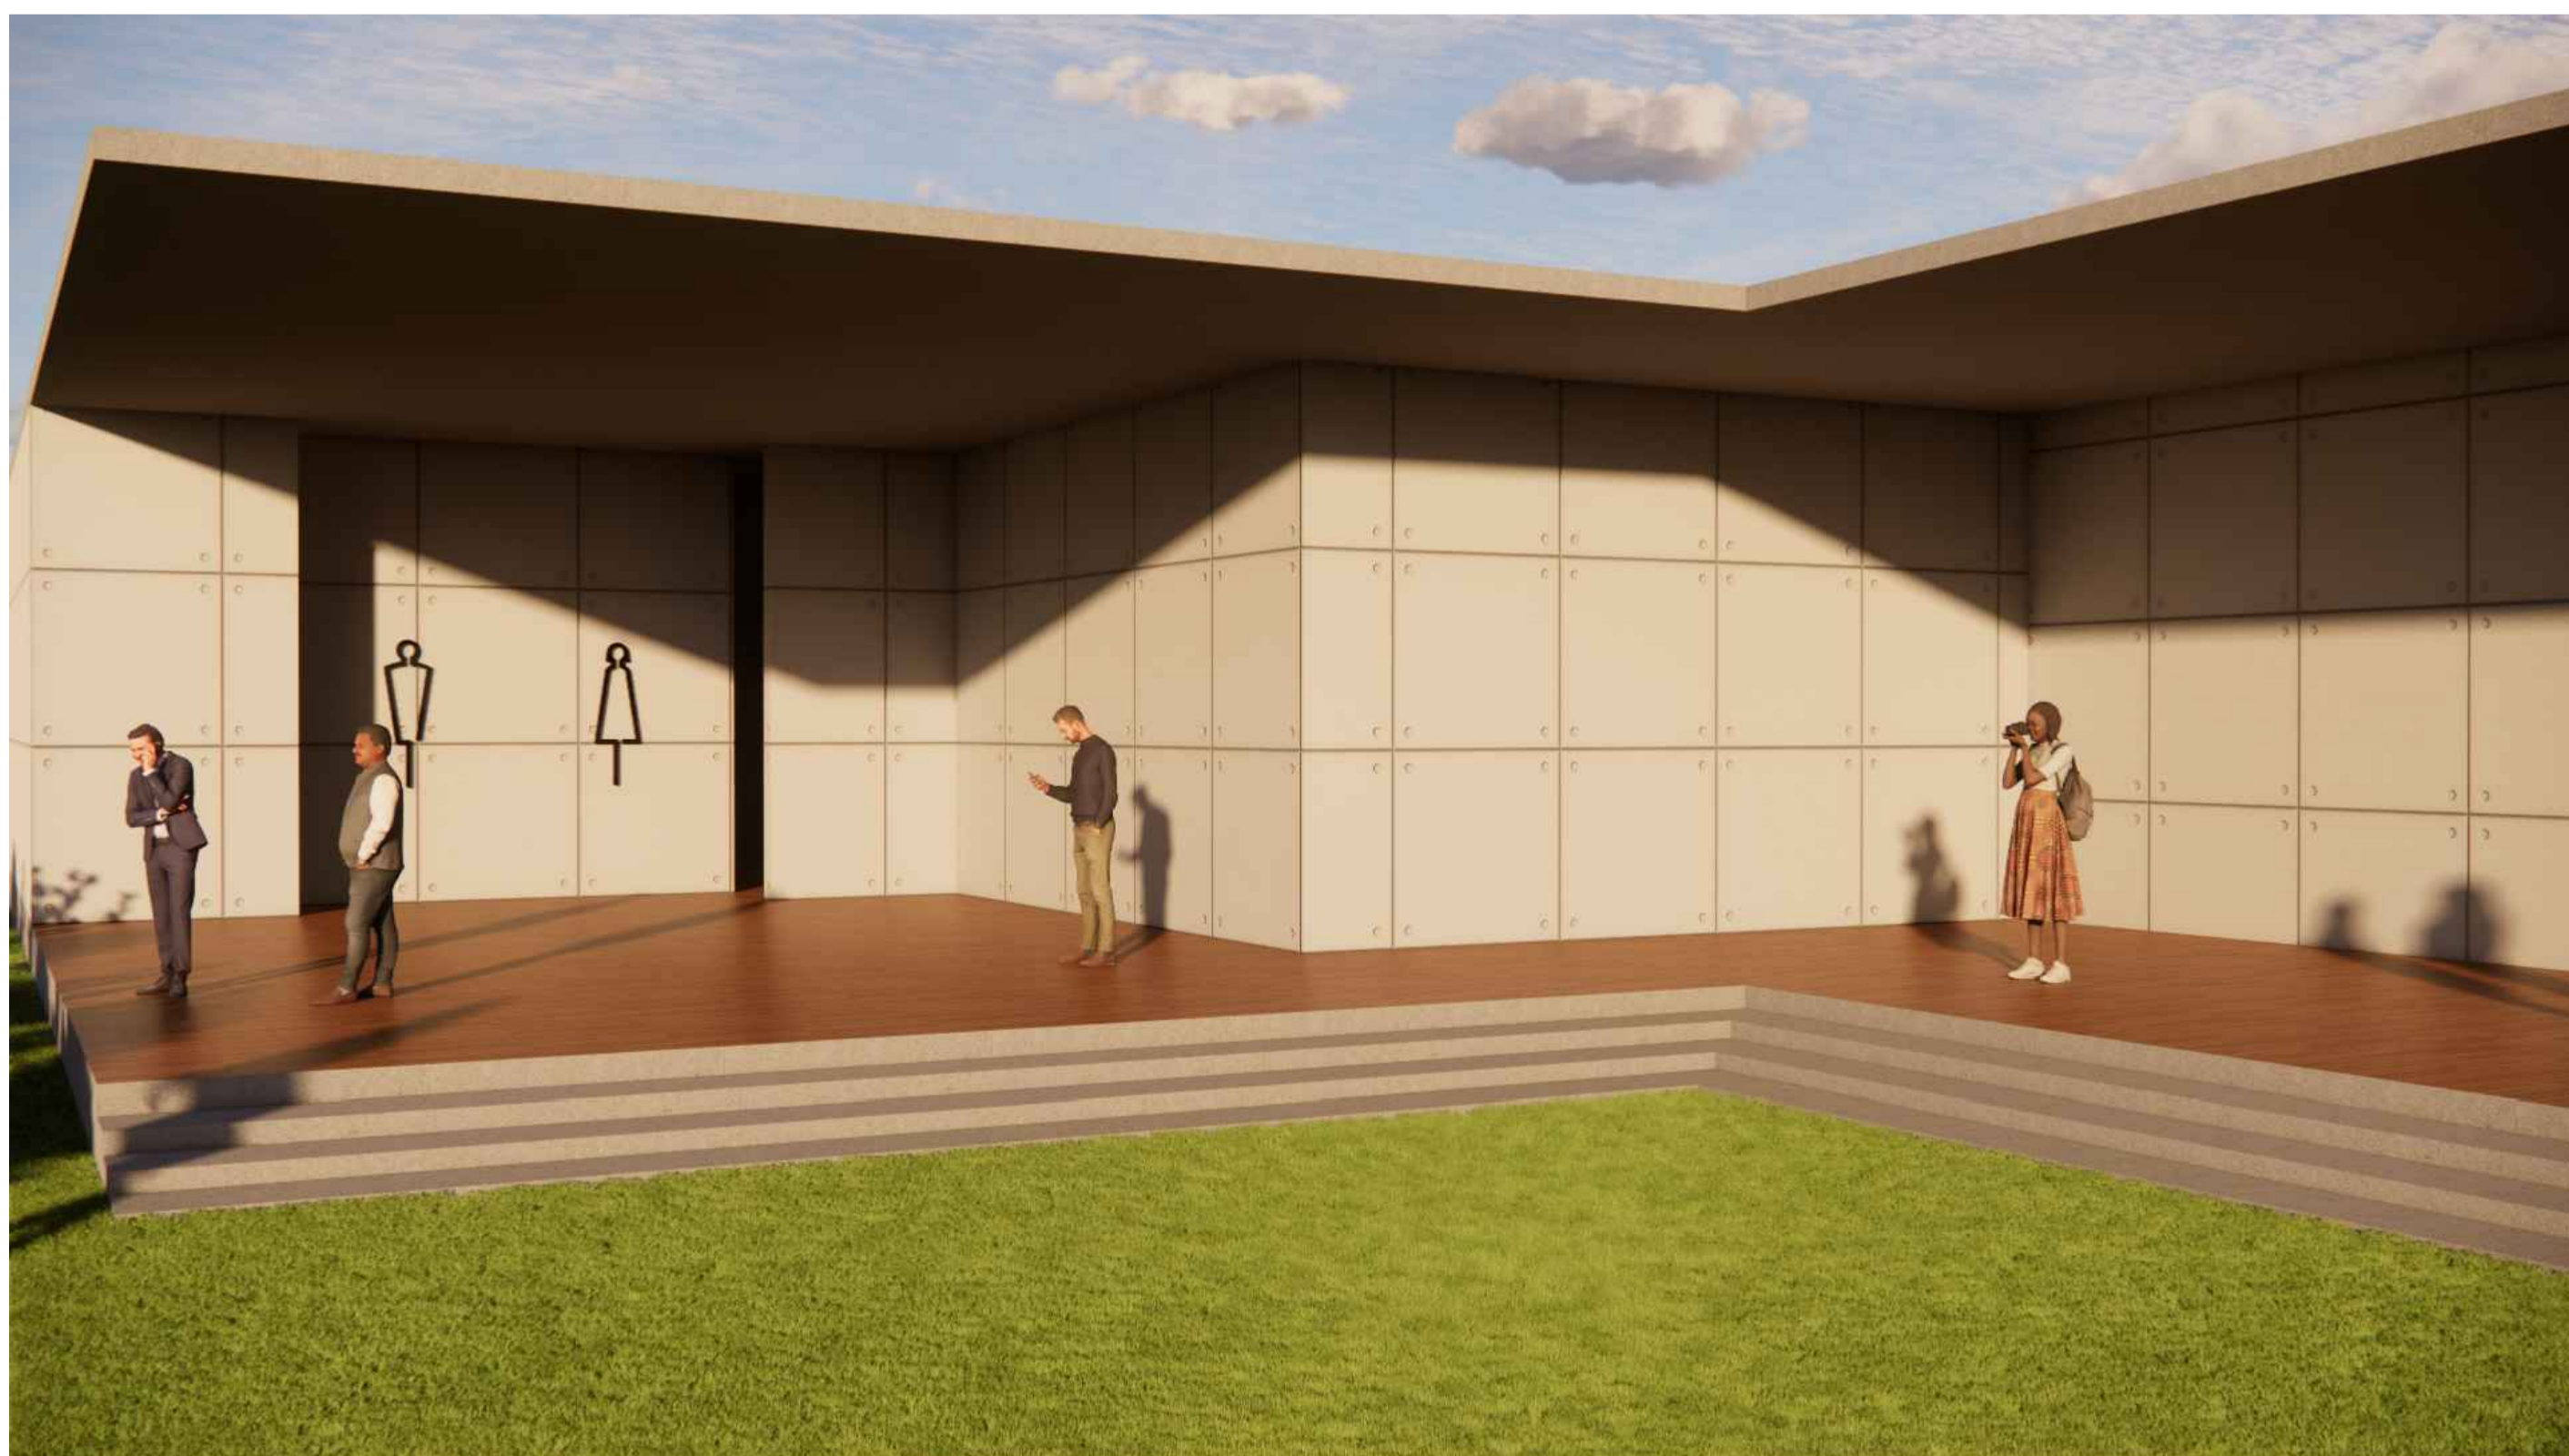

CORRIDOR



CORRIDOR

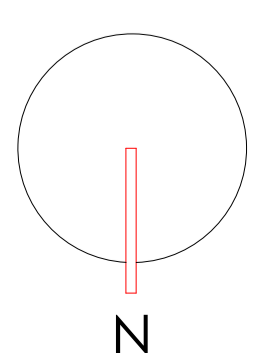

INTERPRETATION CENTRE-FLOOR PLAN (1:200)

NAME: SANJAYRAJ
 RRN: 230101601032
 YEAR III SEMESTER VI
 ARCHITECTURAL DESIGN STUDIO
 CRESCENT SCHOOL OF ARCHITECTURE