

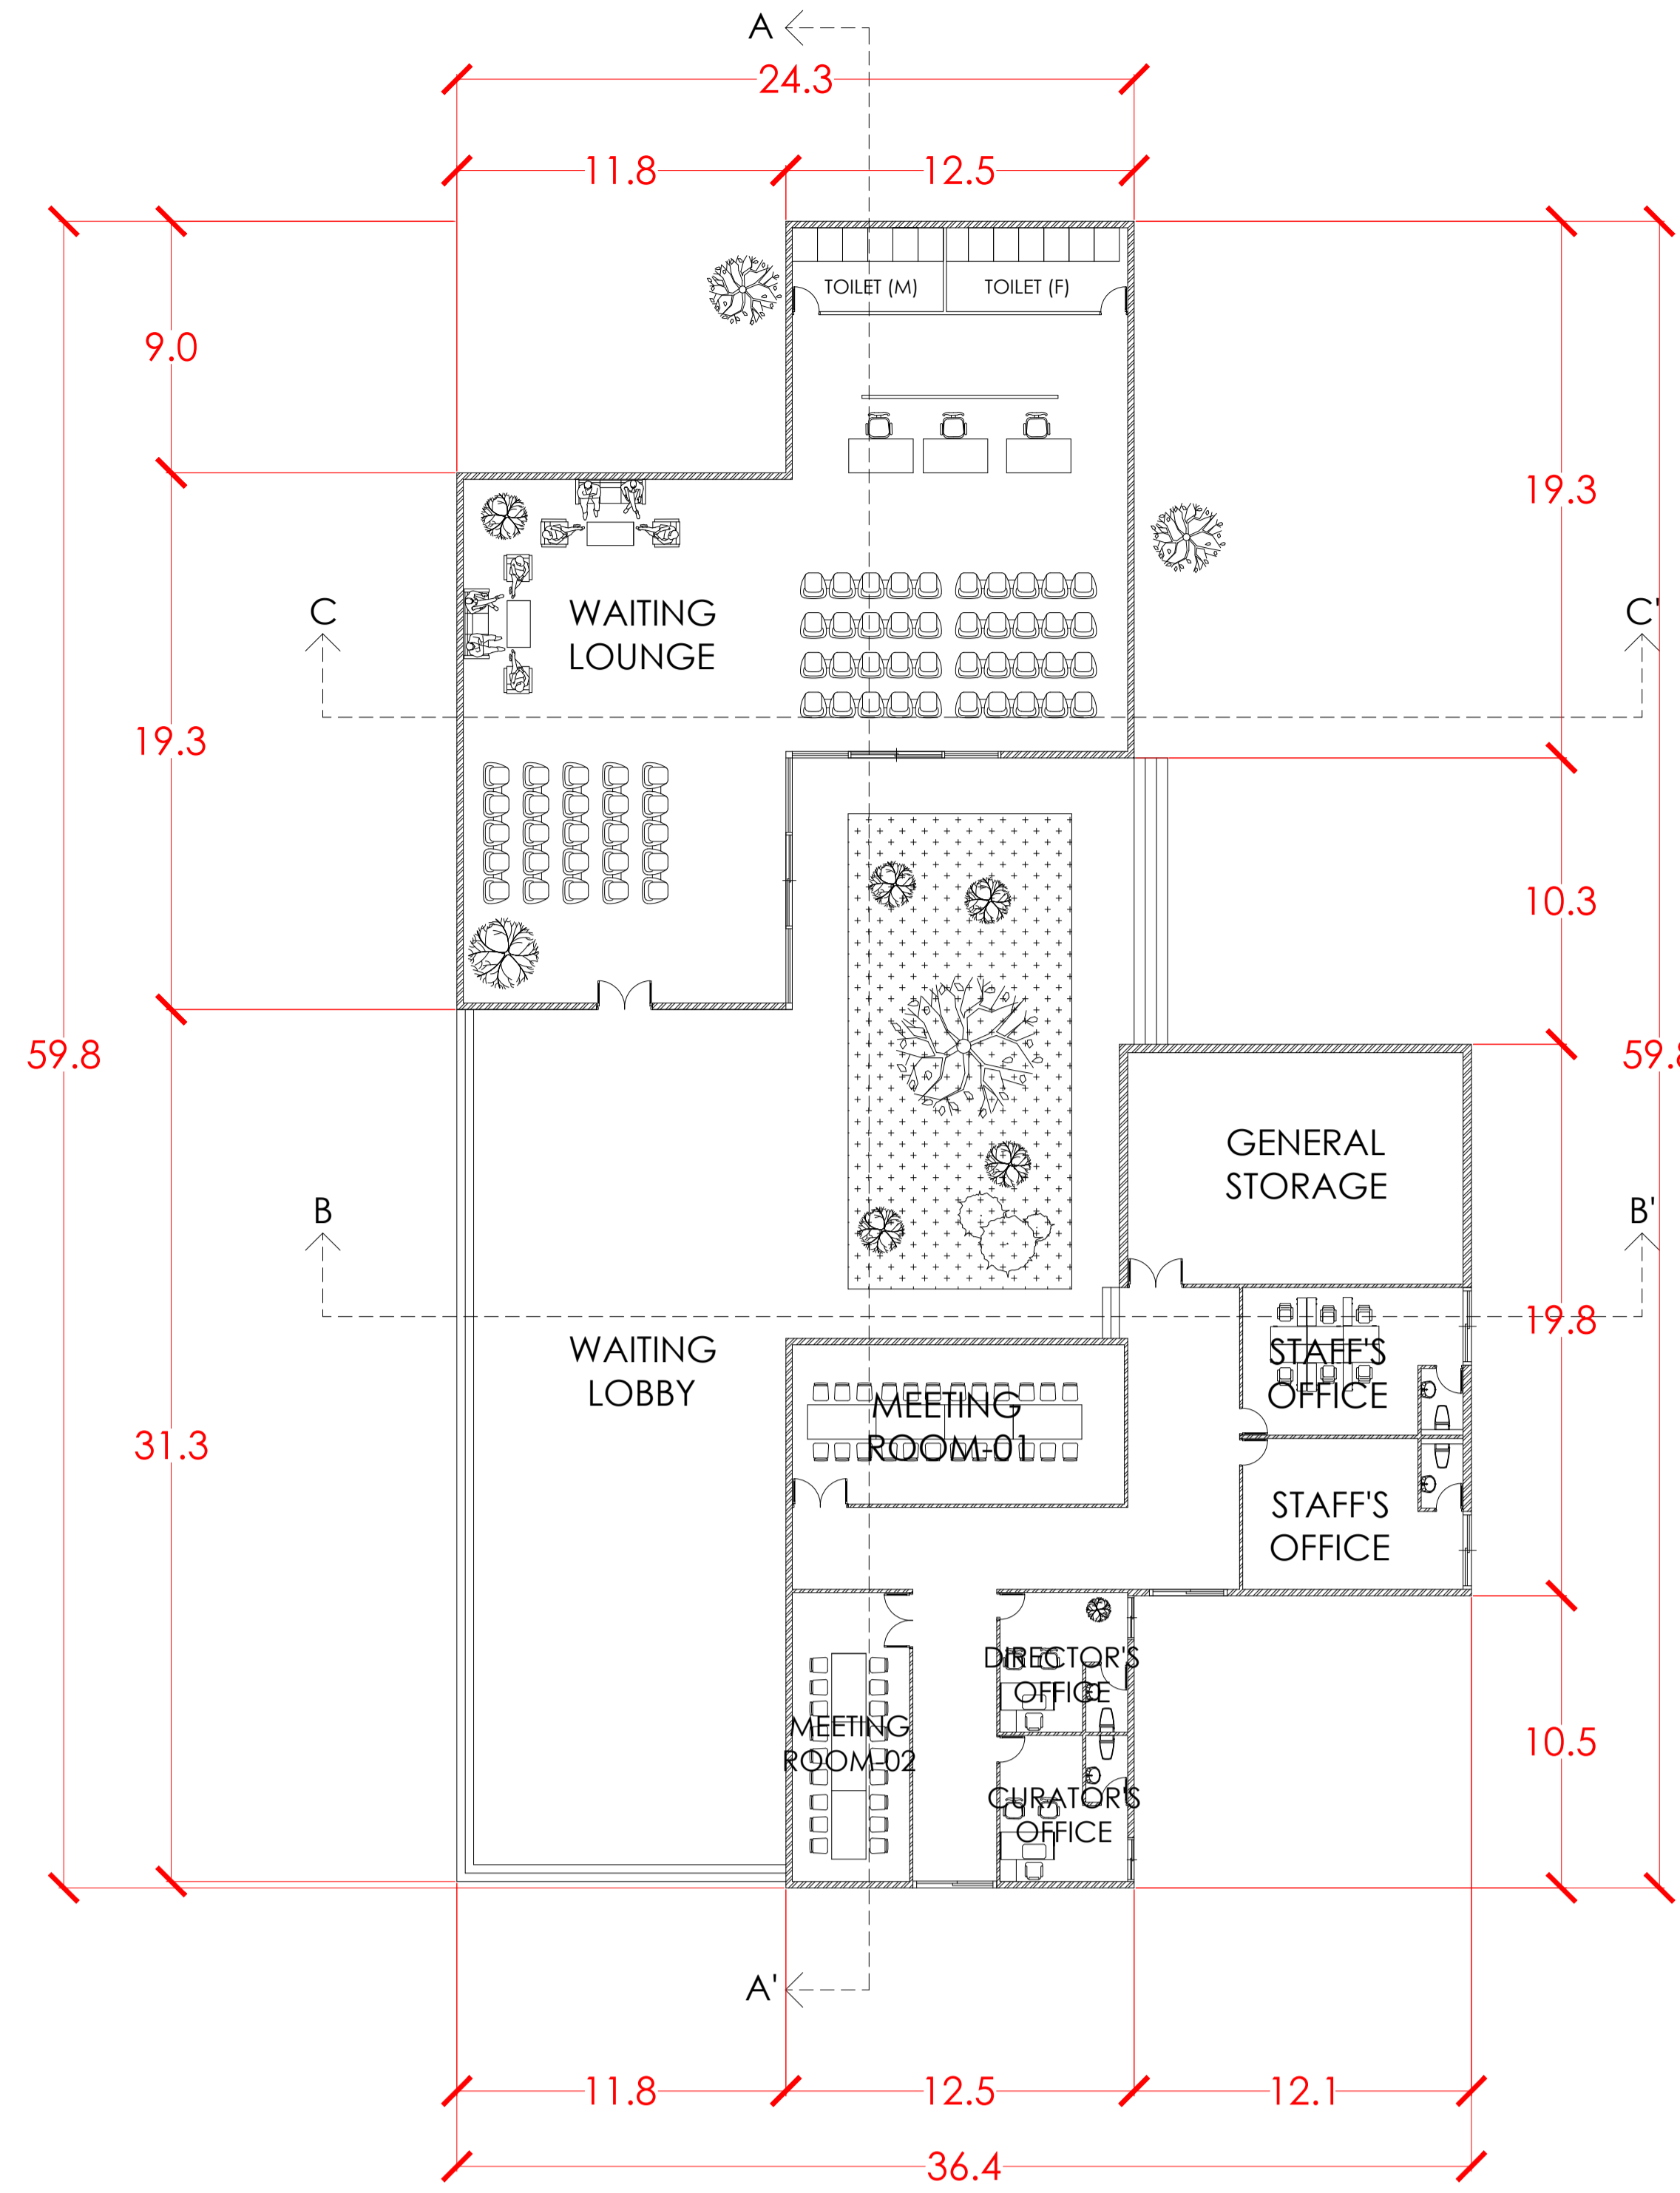


KEY PLAN

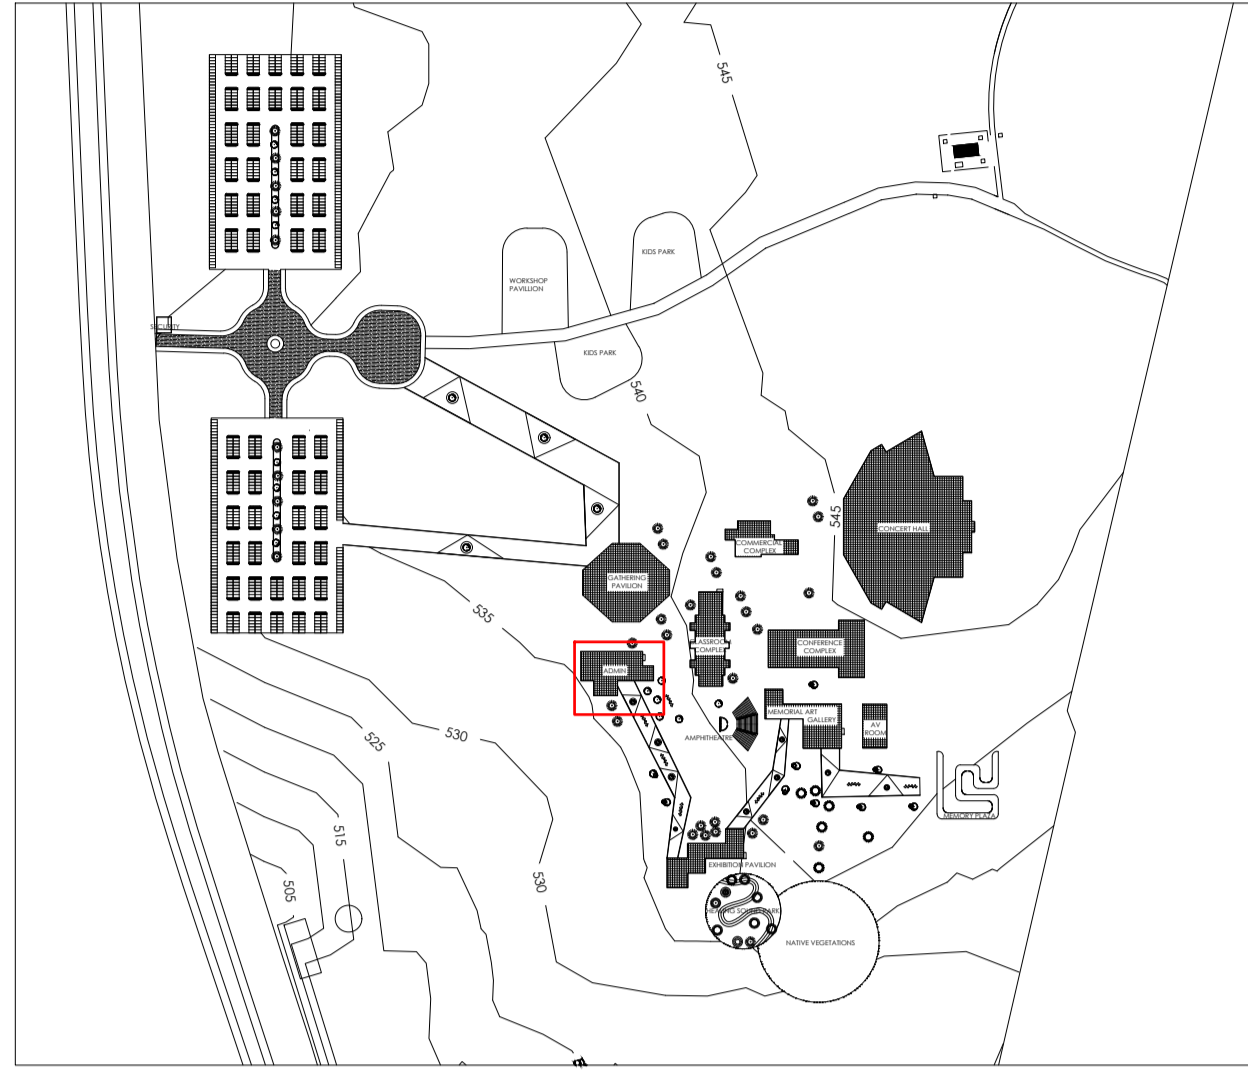


AREA STATEMENT


DESCRIPTION	AREA
TOILET	36 SQM
WAITING LOUNGE	371 SQM
MEETING ROOM-01	68 SQM
MEETING ROOM-02	43 SQM
DIRECTOR'S OFFICE	22 SQM
CURATOR'S OFFICE	22 SQM
STAFF'S OFFICE	85 SQM
GENERAL STORAGE	100 SQM
CIRCULATION	623 SQM
TOTAL	1370 SQM

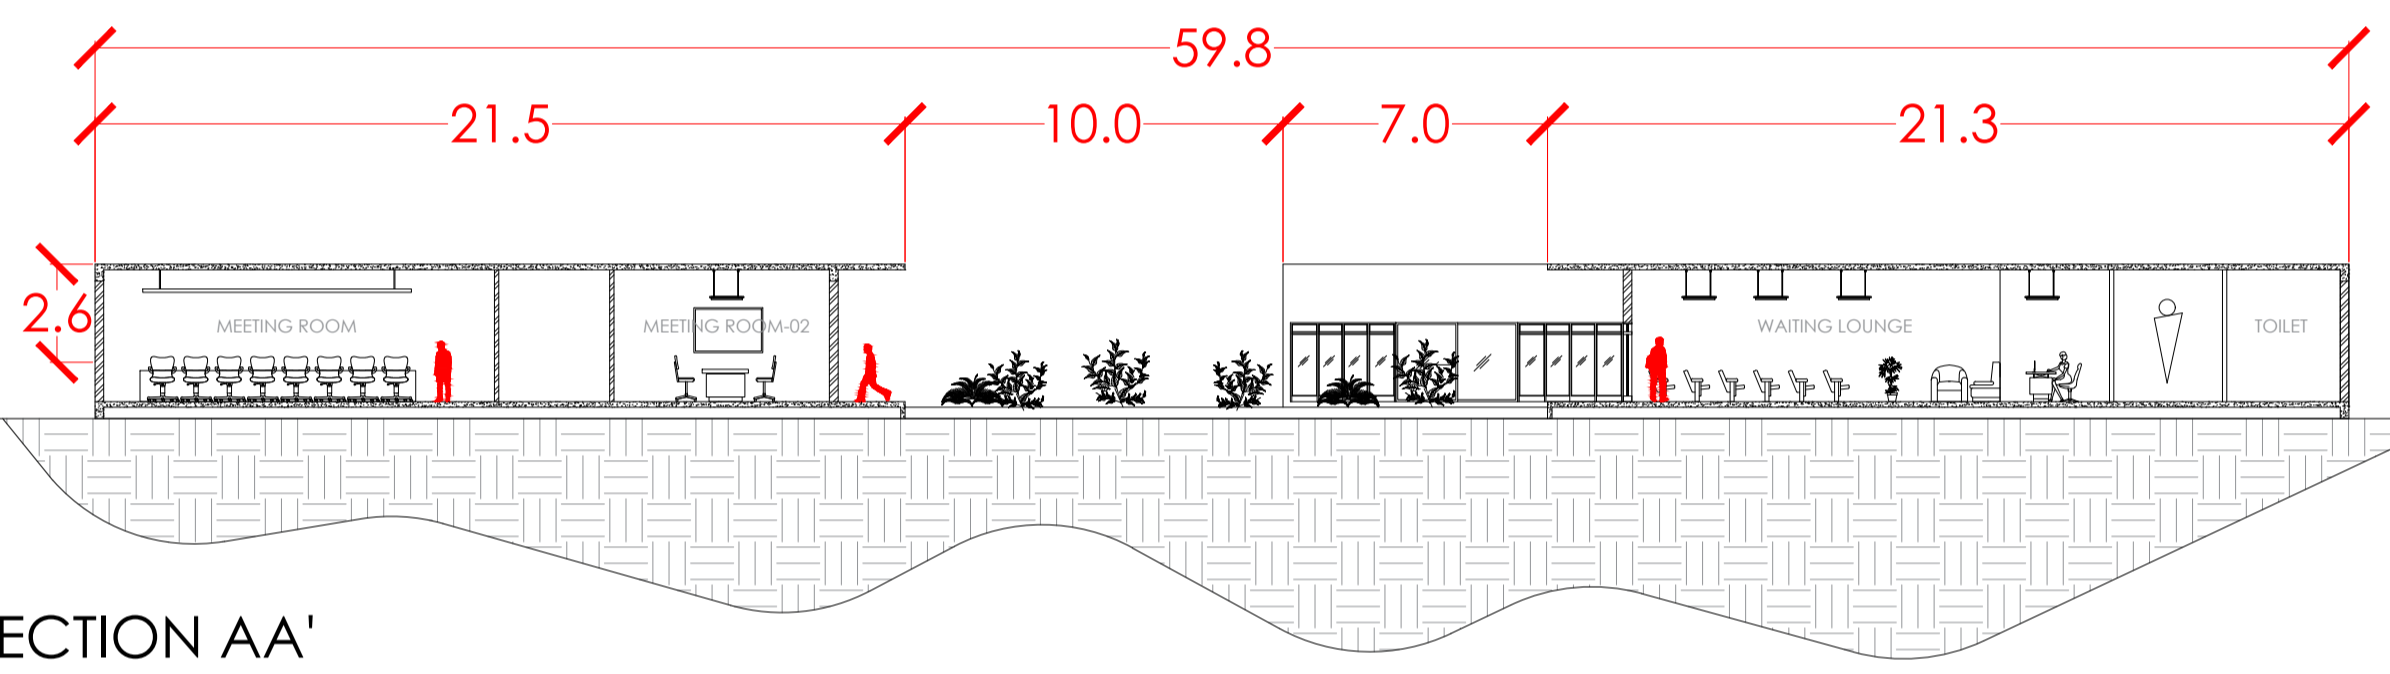

SECTION AA'

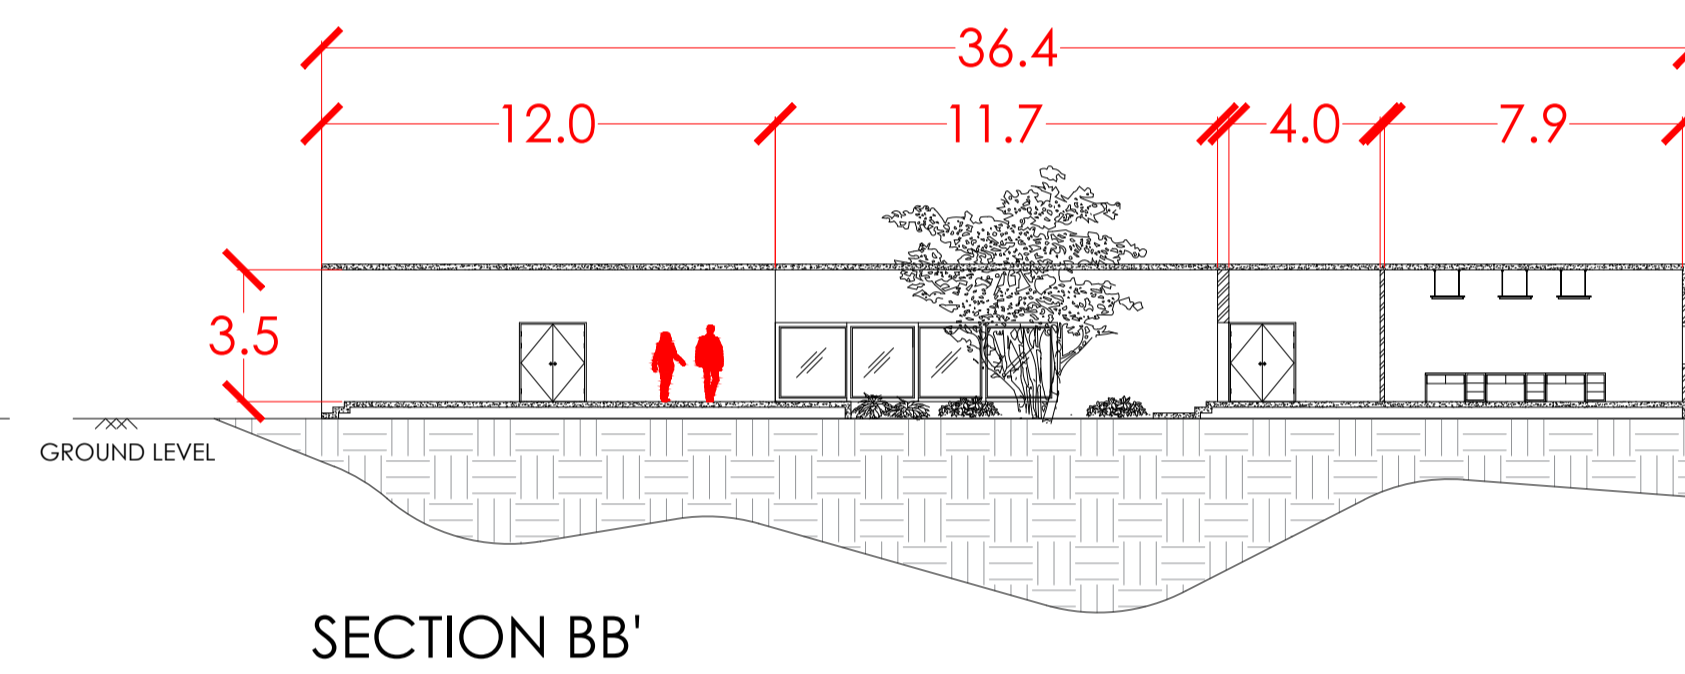

SECTION BB'

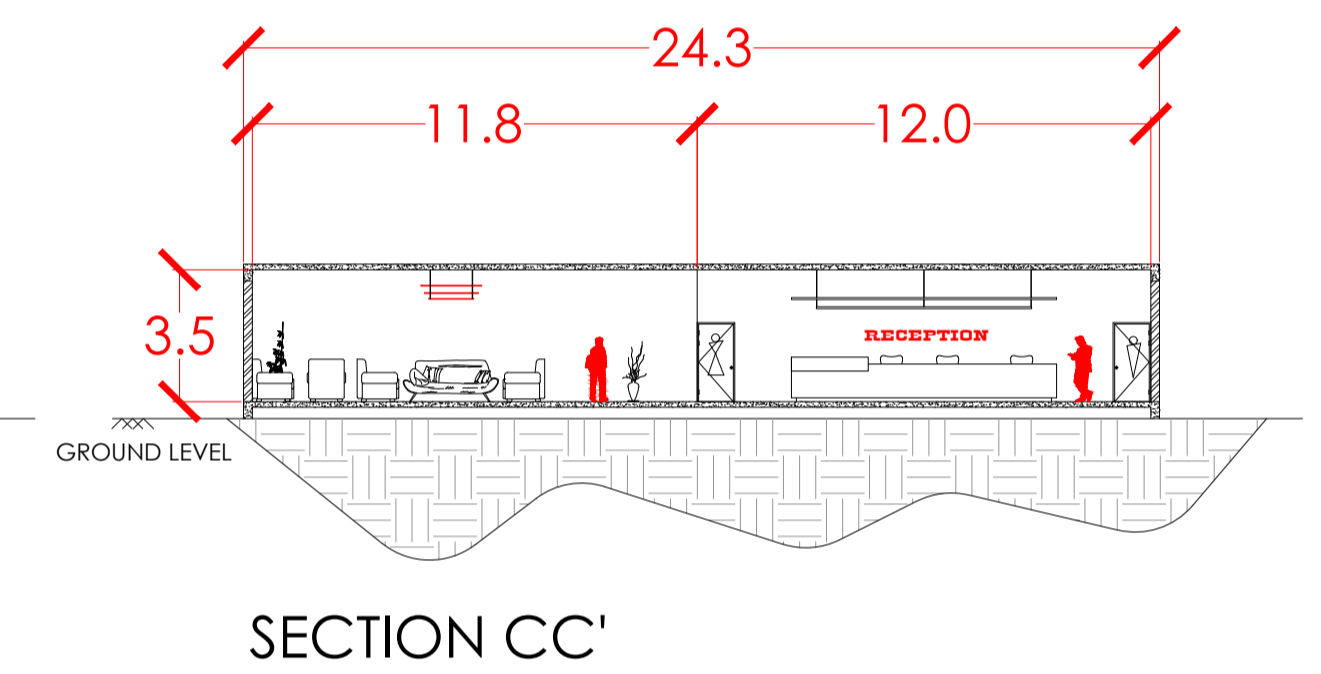

SECTION CC'




RECEPTION



ENTRANCE



WAITING LOUNGE

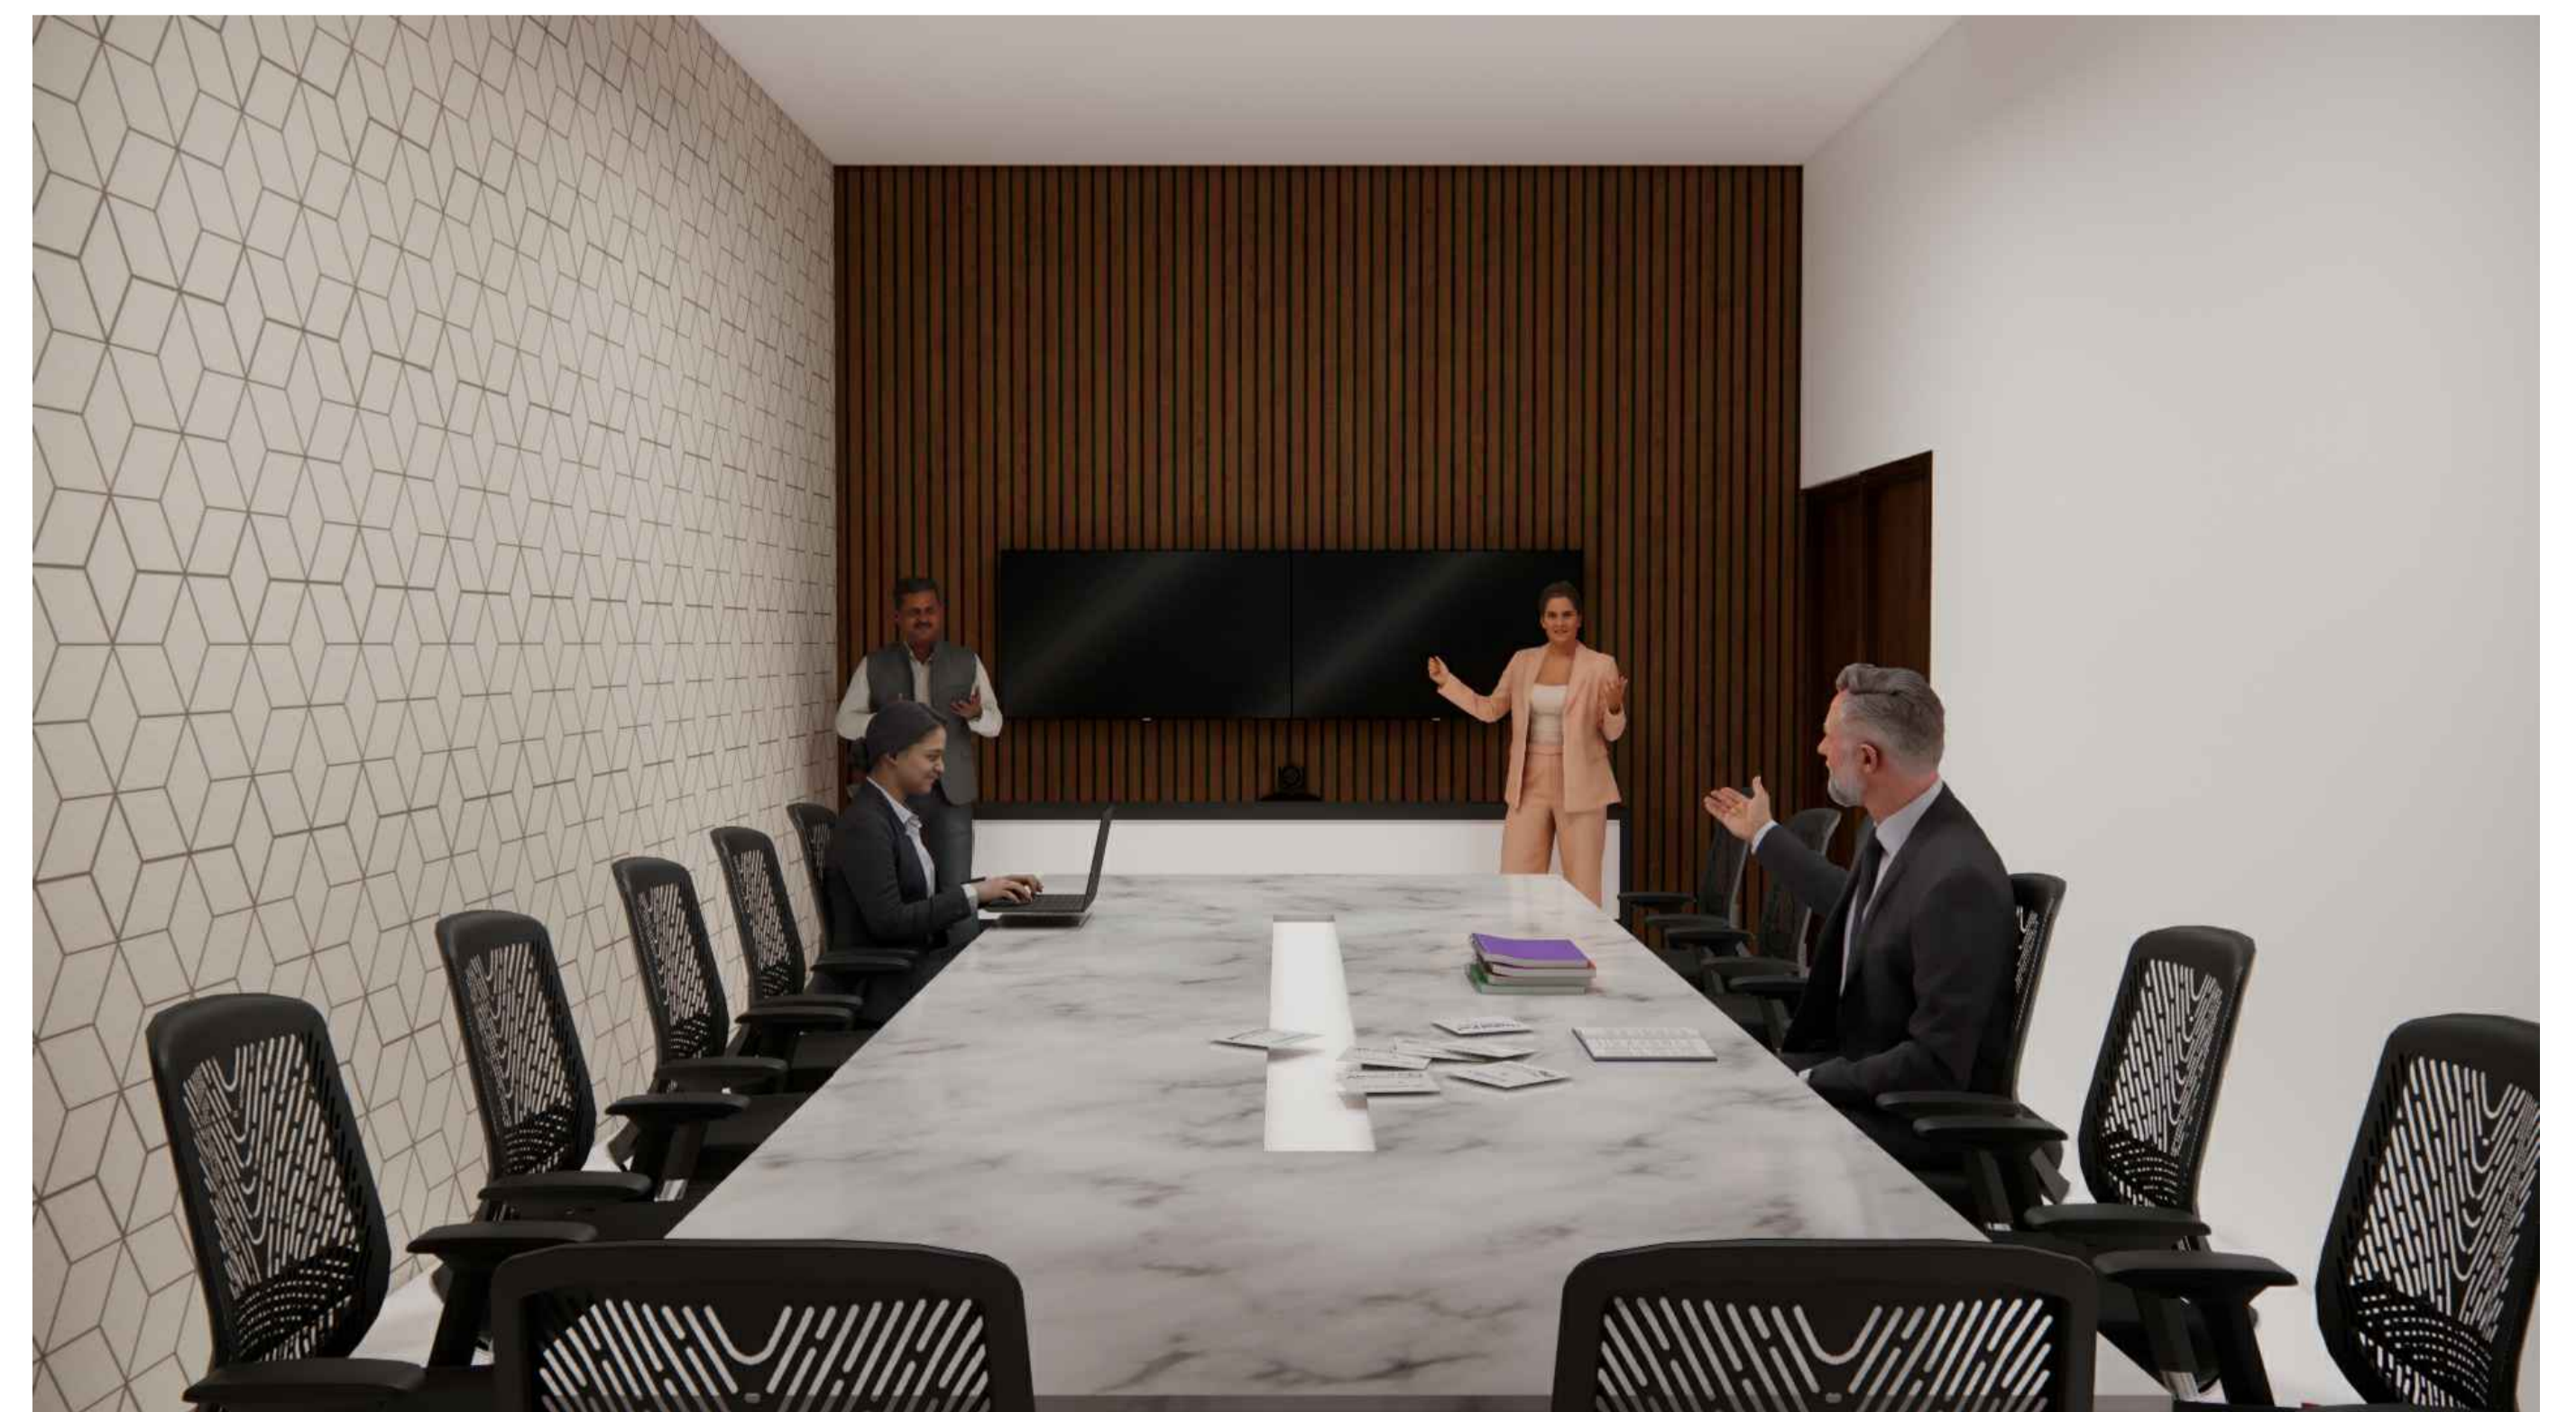

MEETING ROOM

