


FLOATING ILLUSION

USER ANALYSIS


- HUSBAND :
BUSINESS MAN
- WIFE :
SENIOR ADVOCATE
- DAUGHTER 1 :
SENIOR SCHOOL
- DAUGHTER 2 :
MIDDLE SCHOOL
- HOBBY :
SWIMMING
INDOOR GAMES
READING BOOKS

A COTTAGE DESIGNED TO APPEAR DETACHED FROM THE GROUND, CREATING A SENSE OF HARMONY WITH NATURE.


MATERIAL PALETTE

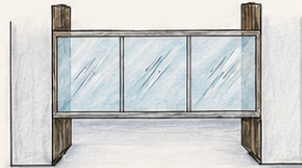

GLASS TUNNEL


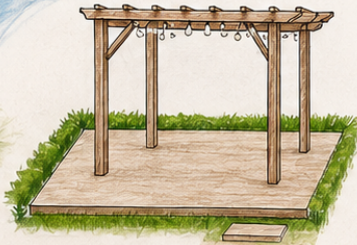


GAZEBO

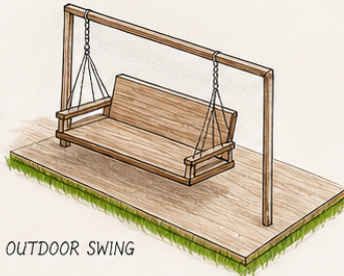

OUTDOOR SWING

DESIGN STRATEGIES

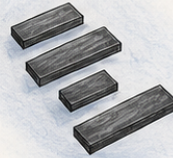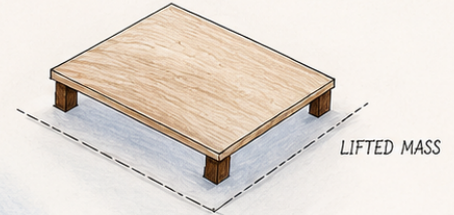



FLOATING STONE PATHWAY



FLOATING STAIRCASE

CLIMATE RESPONSE

IMPROVES VENTILATION
REDUCES HEAT GAIN
PROTECTION FROM DAMP SOIL

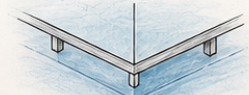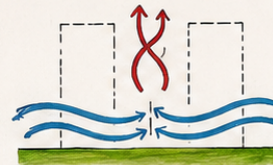

REFLECTIVE POOL FOR MIRROR EFFECT


NAME : SRIMABH.R
R.B.N : 250101601057

WEEKEND COTTAGE GROUND FLOOR PLAN



NAME : SRIMADH.R
R.R.N : 250101601057

WEEKEND COTTAGE FIRST FLOOR PLAN

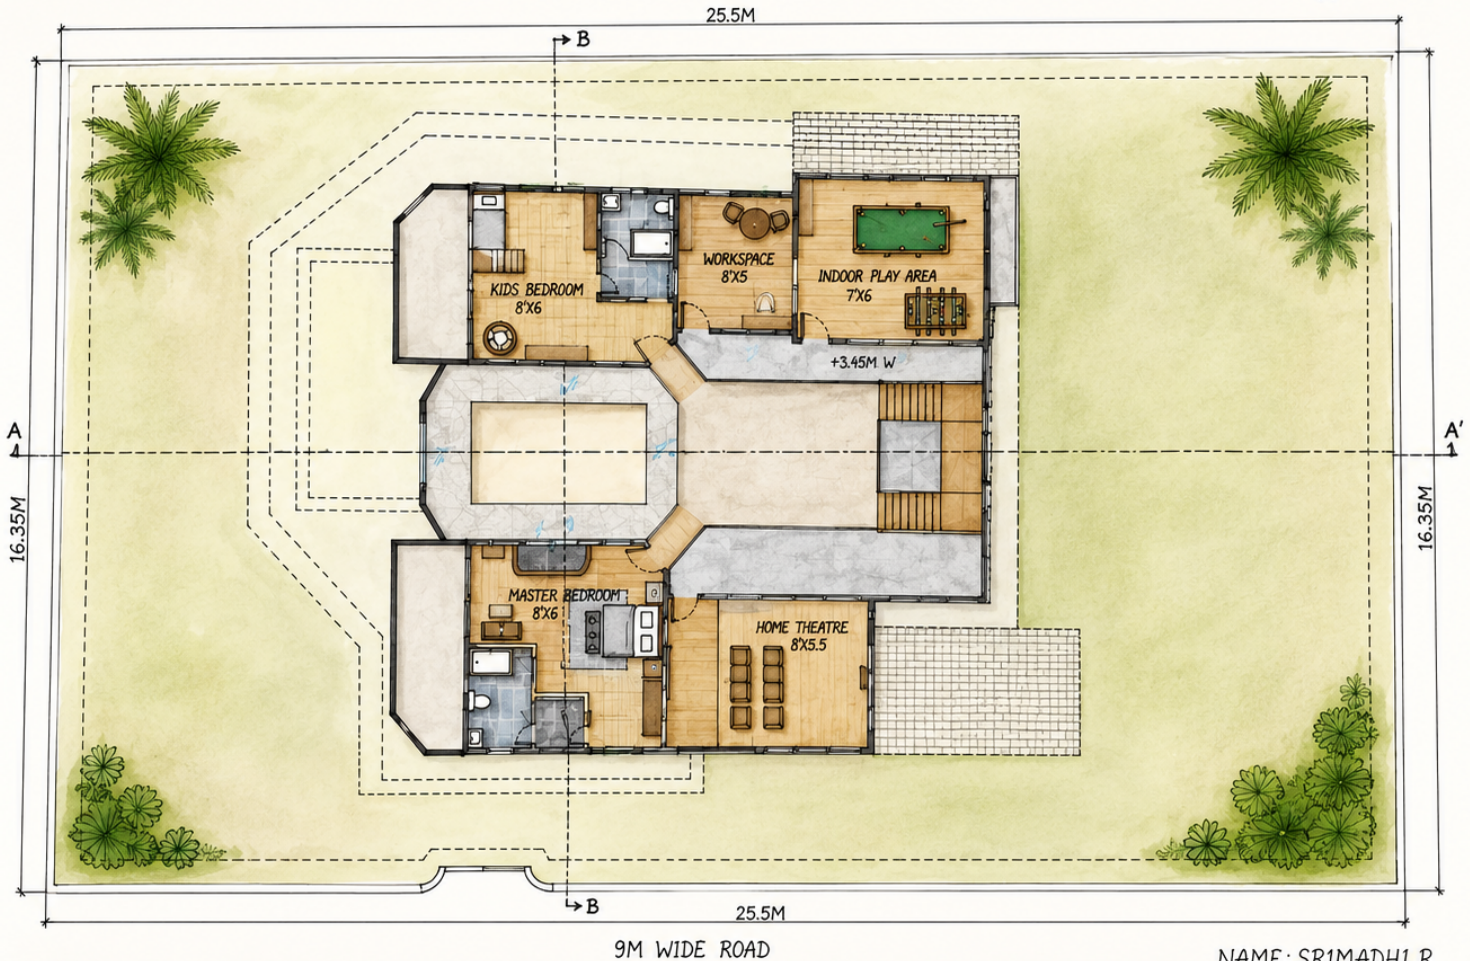

NAME: SR1MADH1.R
R.R.N: 250101601057

WEEKEND COTTAGE SITE PLAN




NAME: SRIMAIDHI. R.
R.R.N: 250101601057


4

WEEKEND COTTAGE SECTION

SECTION AA'

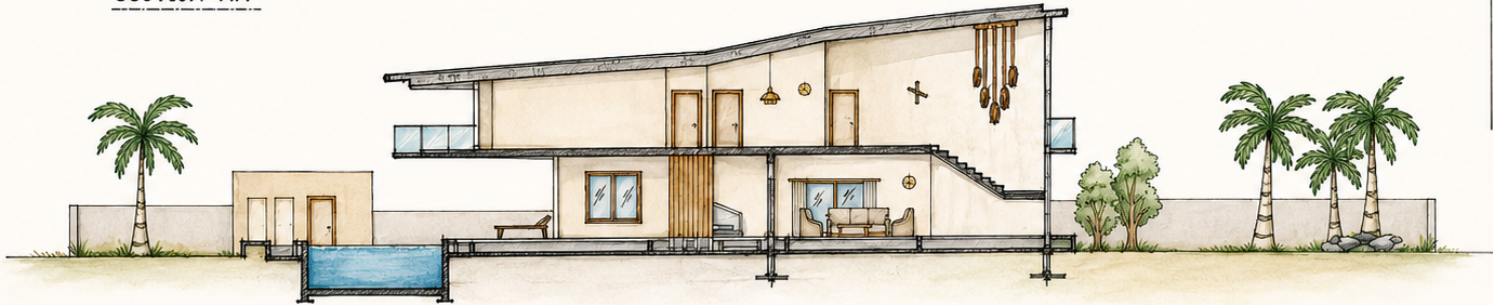

SECTION BB'

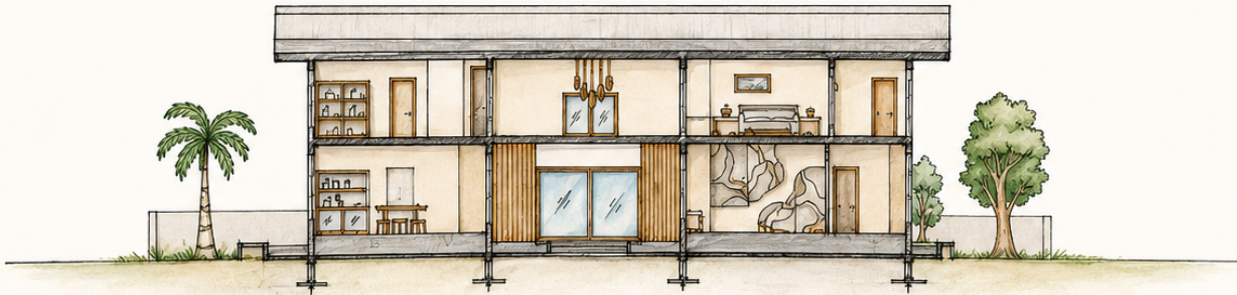

SCALE 1:100

NAME : SRIMADHI. R
R.R.N : 250101601057

WEEKEND COTTAGE ELEVATION

NORTH ELEVATION





EAST ELEVATION



SCALE 1:100

NAME : SRIMADHI.R
R.R.N : 250101601057

WEEKEND COTTAGE VIEW

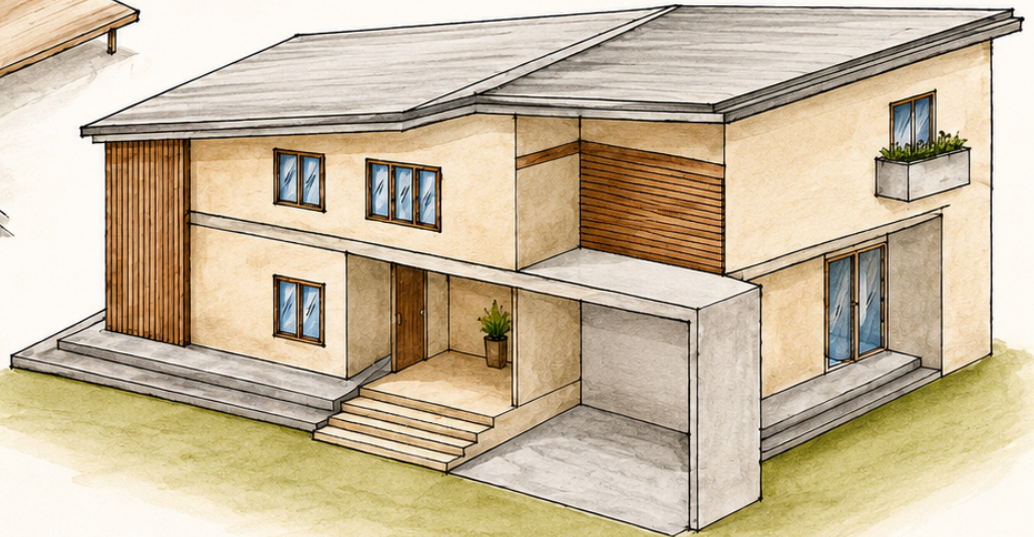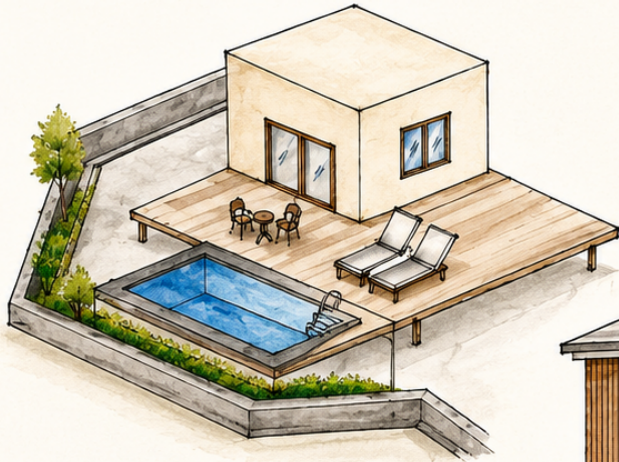

NAME: SR1MADHI.R
R.R.N: 250101601057

✍️



