
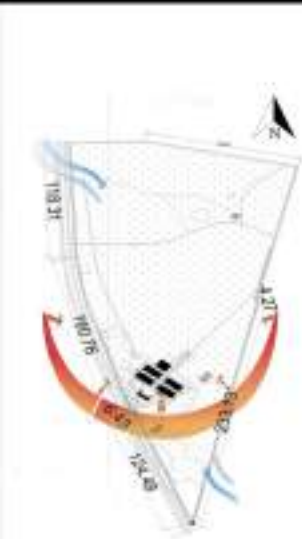


# INTERPRETATION CENTER

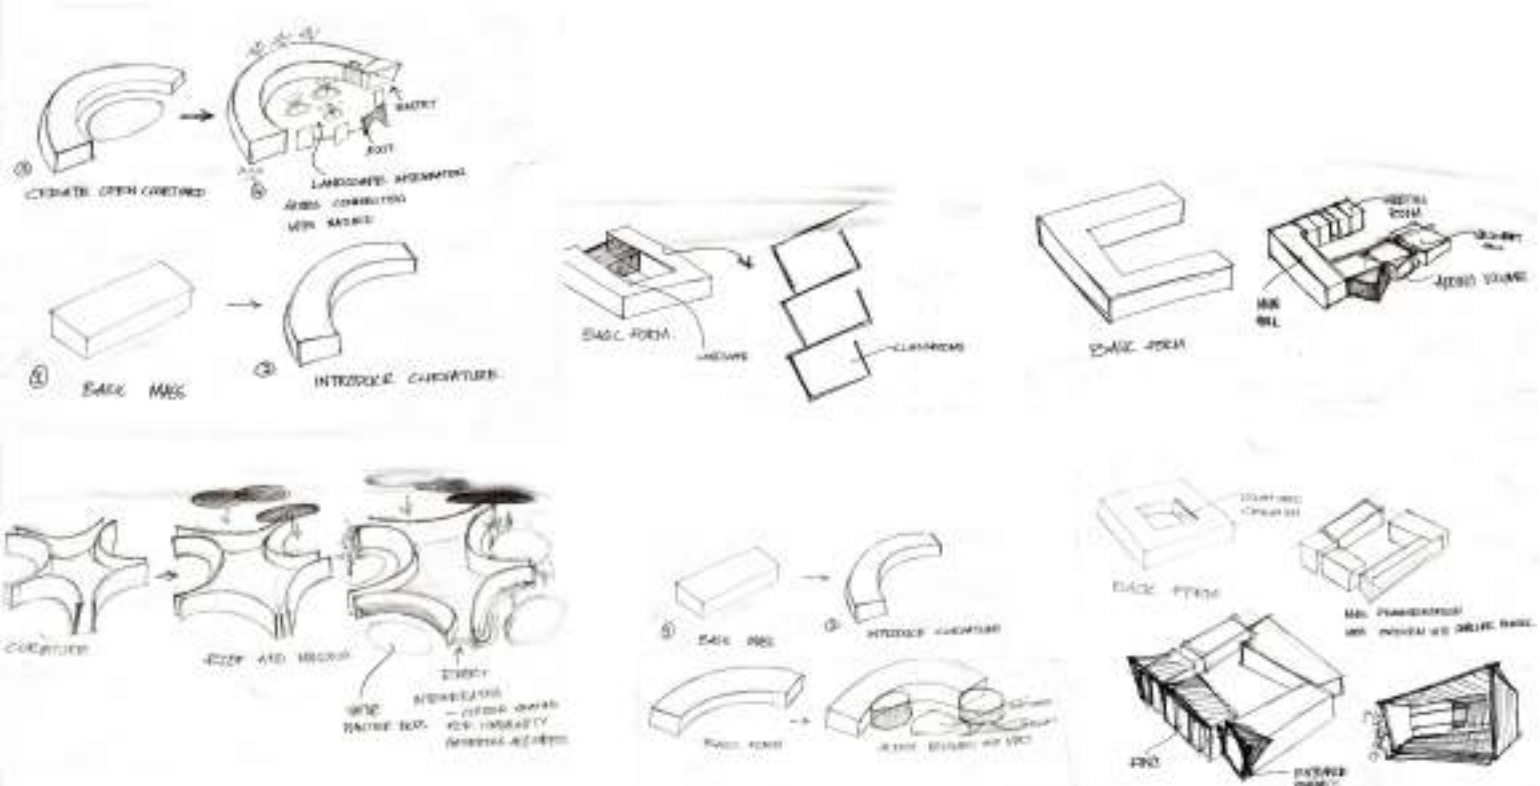

**HISTORICAL & CULTURAL ANALYSIS:**  
**PAST USE**  
 • 1976-1978:  
 • CLANDESTINE DETENTION CENTER  
 • TORTURE & EXECUTION HAPPENED

**KEY ELEMENTS**  
 • GALPÓN 9 (MAIN DETENTION BUILDING)  
 • MASS GRAVES (IDENTIFIED + UNIDENTIFIED)  
 • BARRACKS BUILDINGS

**RESTRICTIONS**  
 • 200M RADIUS ZONE PROTECTED / SENSITIVE AREA CONCEPT LINE  
 • A SITE OF MEMORY, TRAUMA, AND REMEMBRANCE

**LOCATION: SAN MIGUEL DE TUCUMAN**  
**COUNTRY: ARGENTINA**  
**SITE AREA: 350 HECTARES**  
**PREVIOUS USE: MILITARY ARSENAL (ARMY BASE)**

**TEMPERATURE**  
 SUMMER: HOT (APPROX. 30-40°C)  
 WINTER: MILD (APPROX. 10-20°C)


**CLIMATE TYPE**  
 SUBTROPICAL HUMID





**URBAN CONTEXT ANALYSIS**

**SURROUNDING**  
 LOCATED IN NORTHERN METROPOLITAN REGION  
 CITY HAS RAPID GROWTH  
 UNPLANNED URBAN SPRAWL


**URBAN ISSUE**  
 BARRIER / DEAD ZONE  
 DISCONNECTED LAND PARCEL

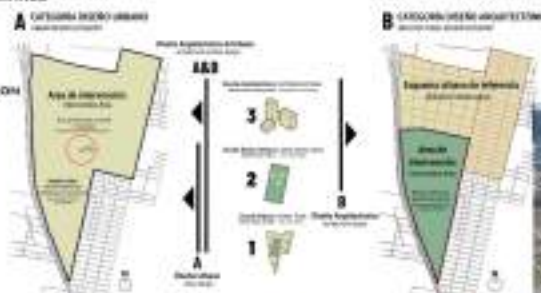

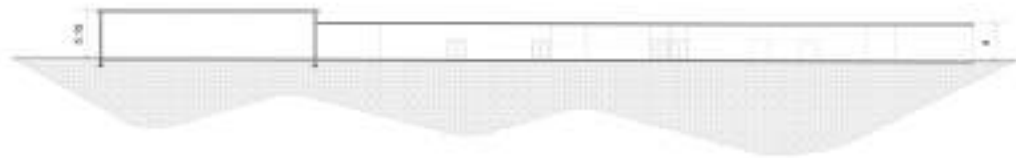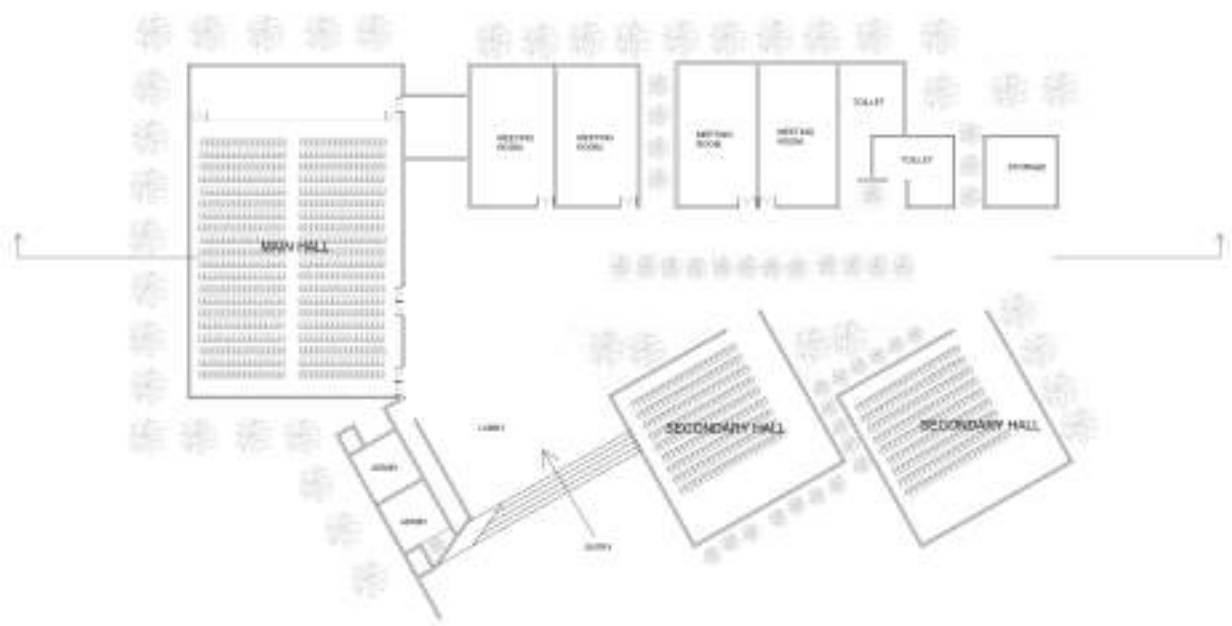



SECTION A A'



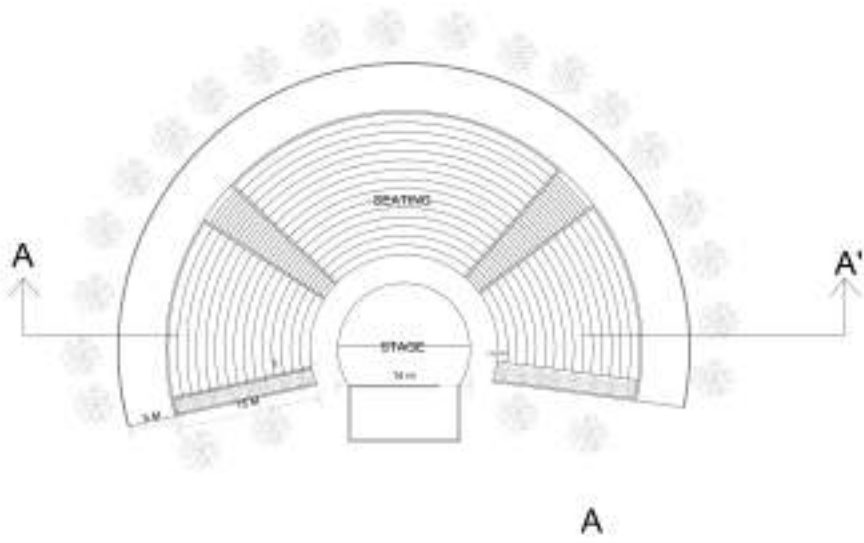

SECTION A A'

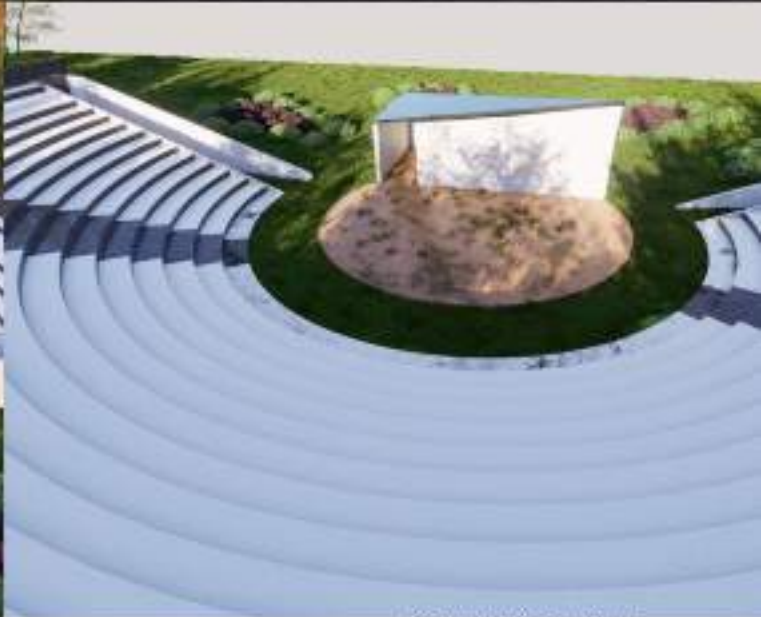


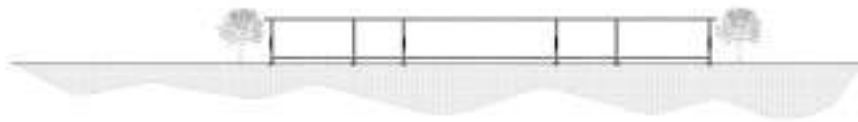

SECTION A A'





SECTION B B'

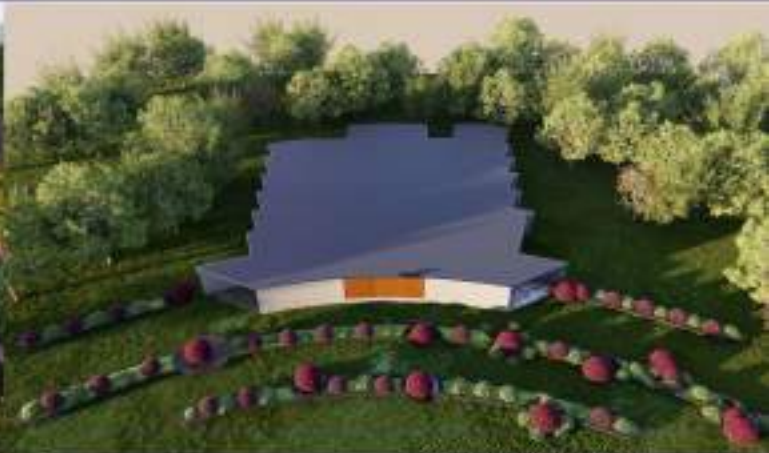


INTERPRETATION CENTER - CLASSROOM COMPLEX

ALL DIMENSION IN M/SCALE  
 RYAN MORGAN  
 RRN 230101601062  
 SEMESTER VI / SECTION B  
 DESIGN STUDIO  
 CRESCENT SCHOOL OF ARCHITECTURE

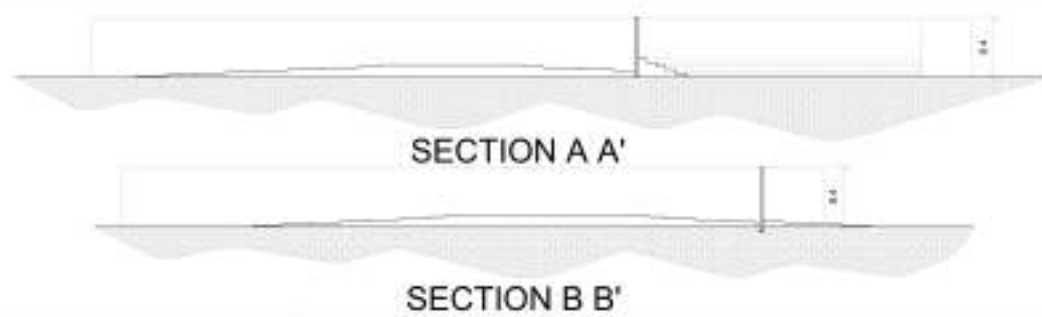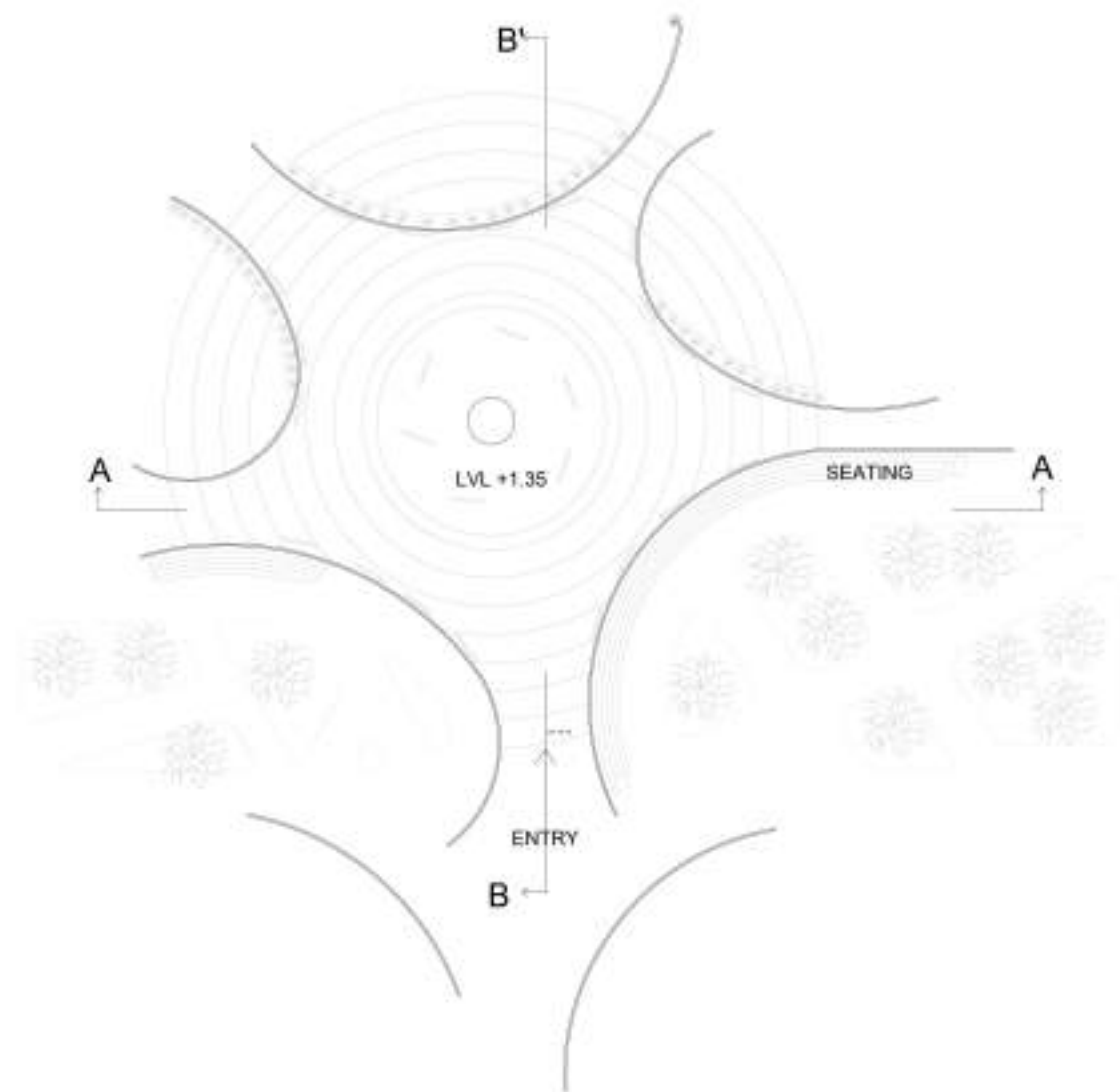

# INTERPRETATION CENTER - MEMORIAL PLAZA

RYAN MORGAN  
 RRN 230101601062  
 SEMESTER VI / SECTION B  
 DESIGN STUDIO  
 CRESCENT SCHOOL OF ARCHITECTURE

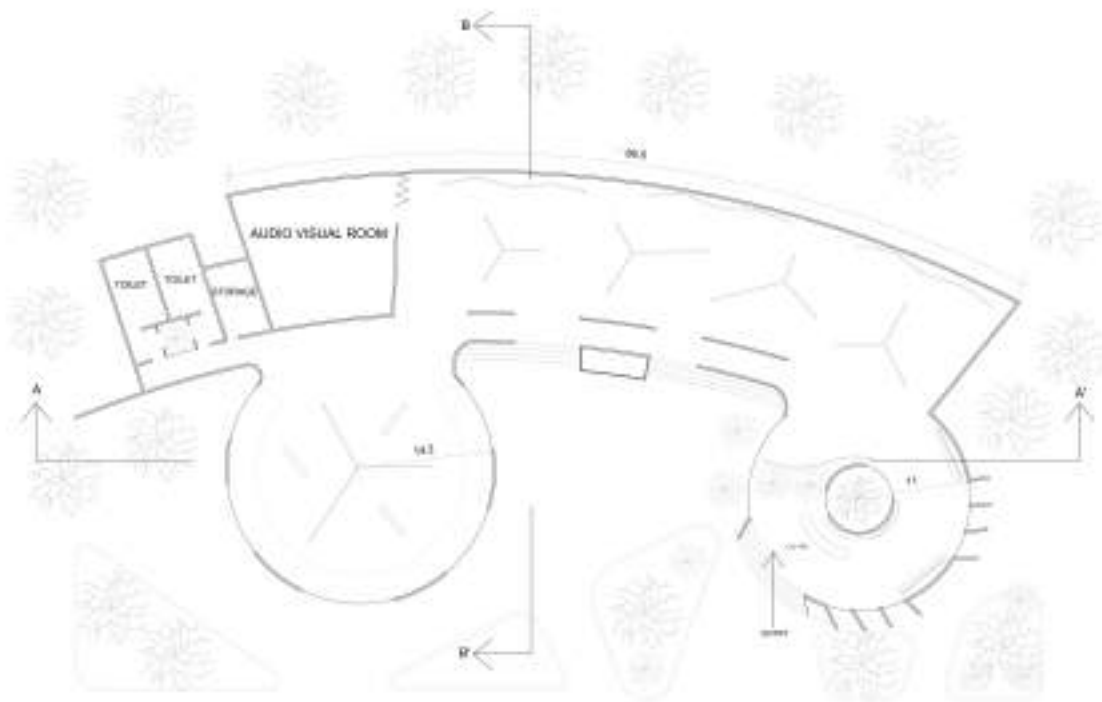

MEMORIAL ART GALLERY



SECTION A A'




SECTION B B'




ALL DIMENSION IN M/SCALE  
 RYAN MORGAN  
 RRN 230101601062  
 SEMESTER VI / SECTION B  
 DESIGN STUDIO  
 CRESCENT SCHOOL OF ARCHITECTURE

INTERPRETATION CENTER - HISTORICAL EXHIBITION PAVILION

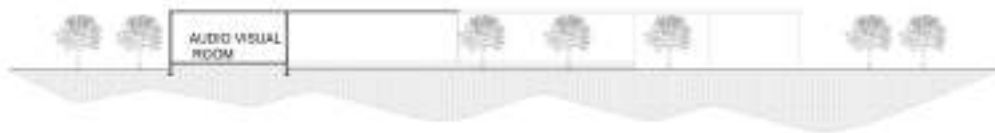

ALL DIMENSION IN M / SCALE  
 RYAN MORGAN  
 RRN 230101601062  
 SEMESTER VI / SECTION B  
 DESIGN STUDIO  
 CRESCENT SCHOOL OF ARCHITECTURE

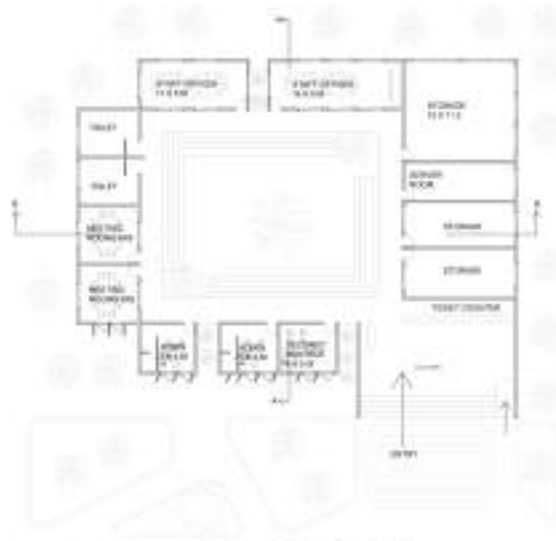

FLOOR PLAN



SECTION A A'




SECTION B B'



INTERPRETATION CENTER - ADMINISTRATION

ALL DIMENSION IN M / SCALE  
 RYAN MORGAN  
 RRN 230101601062  
 SEMESTER VI / SECTION B  
 DESIGN STUDIO  
 CRESCENT SCHOOL OF ARCHITECTURE

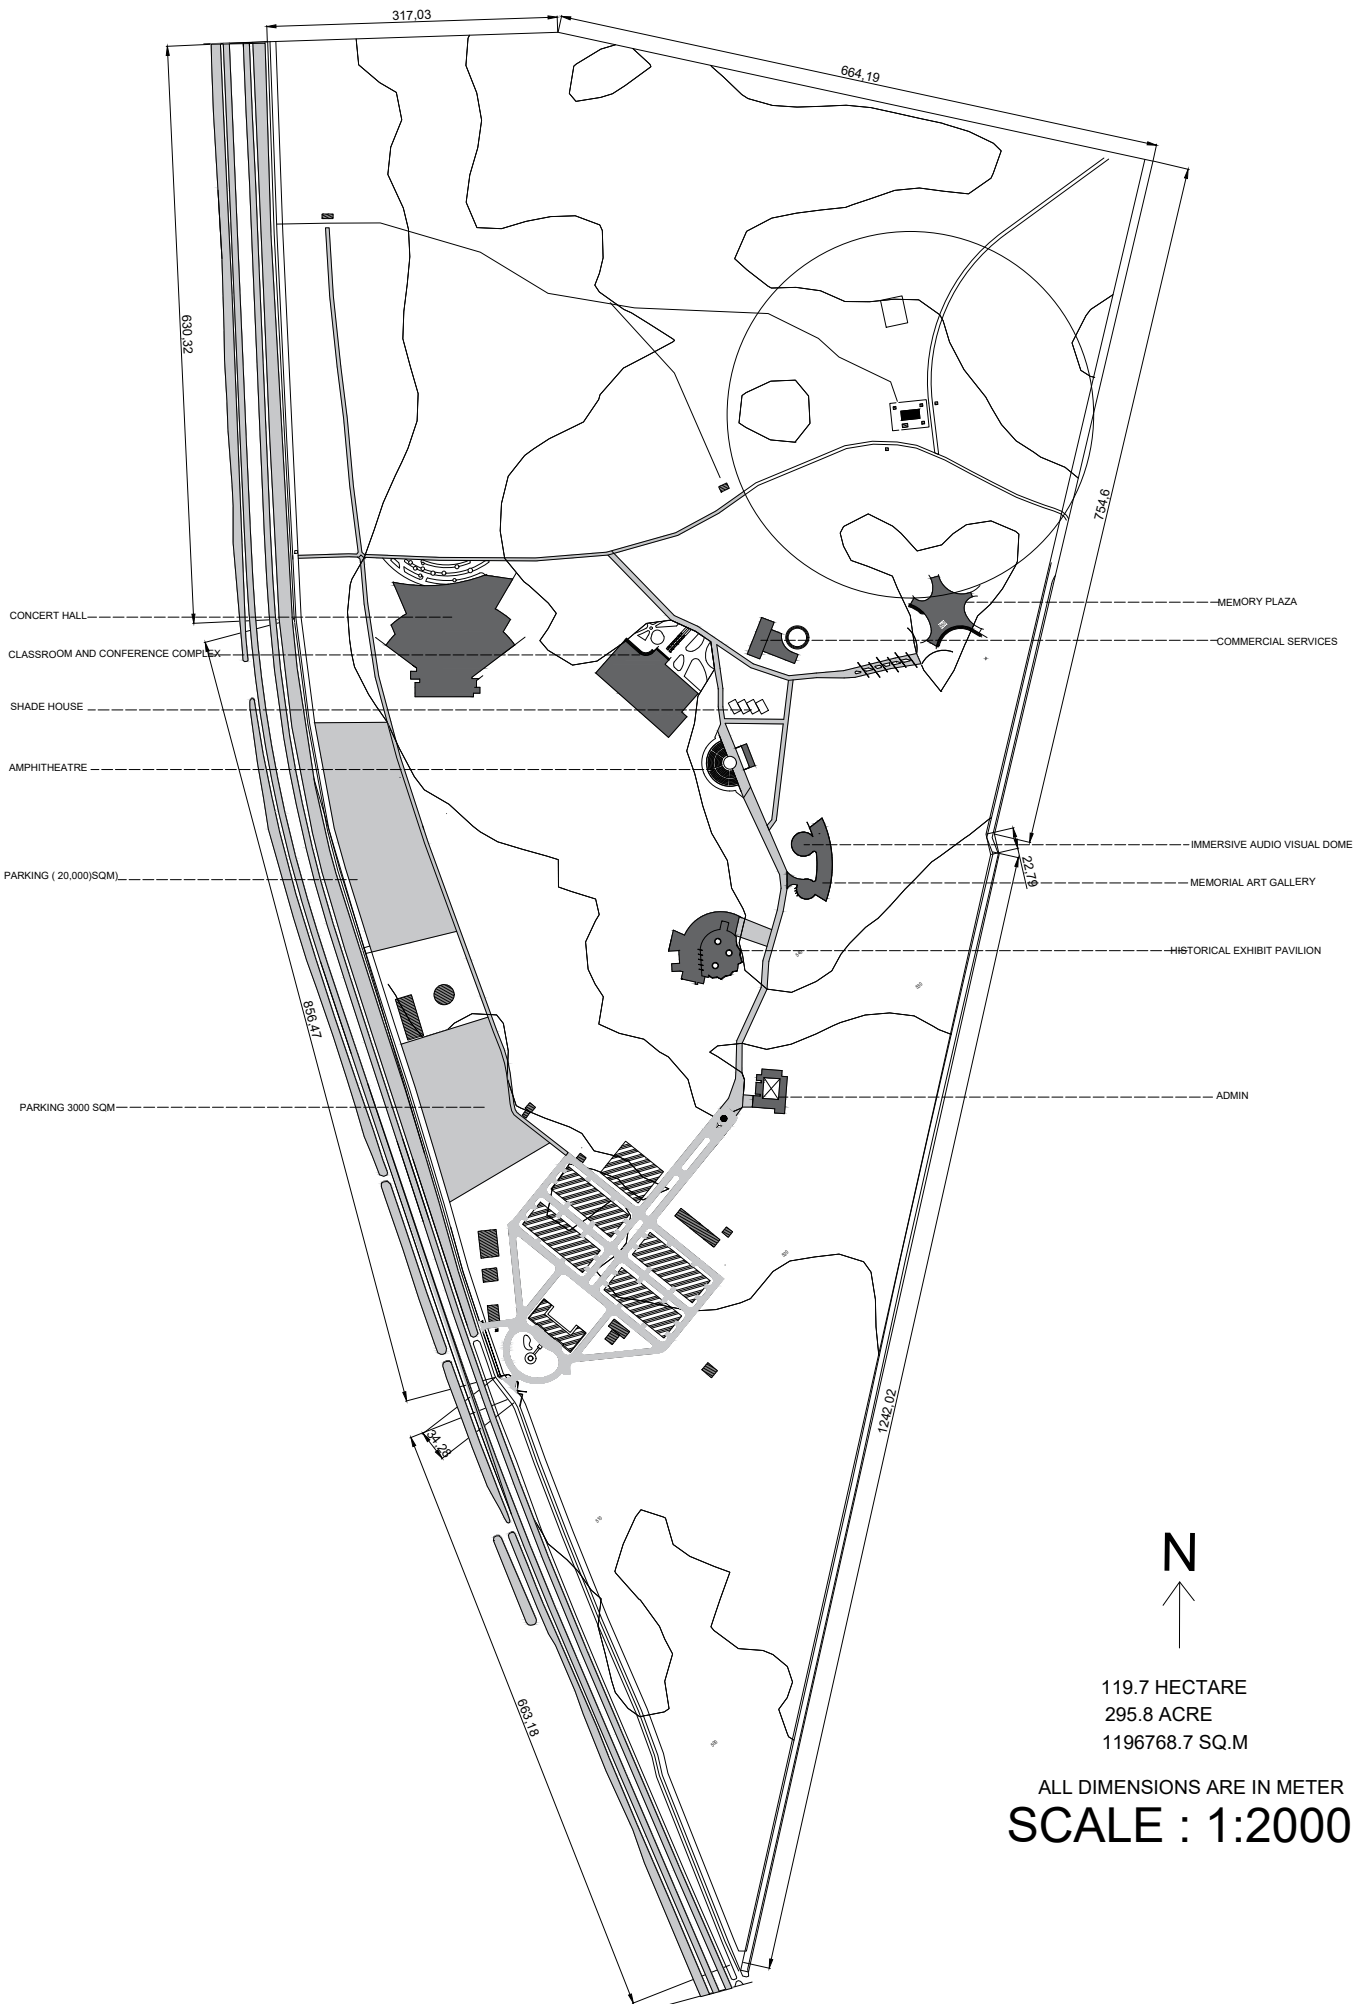


119.7 HECTARE  
 295.8 ACRE  
 1196768.7 SQ.M

ALL DIMENSIONS ARE IN METER  
**SCALE : 1:2000**


**INTERPRETATION CENTRE - SITE PLAN**

NAME : RYAN MORGAN  
 RRN : 230101601062

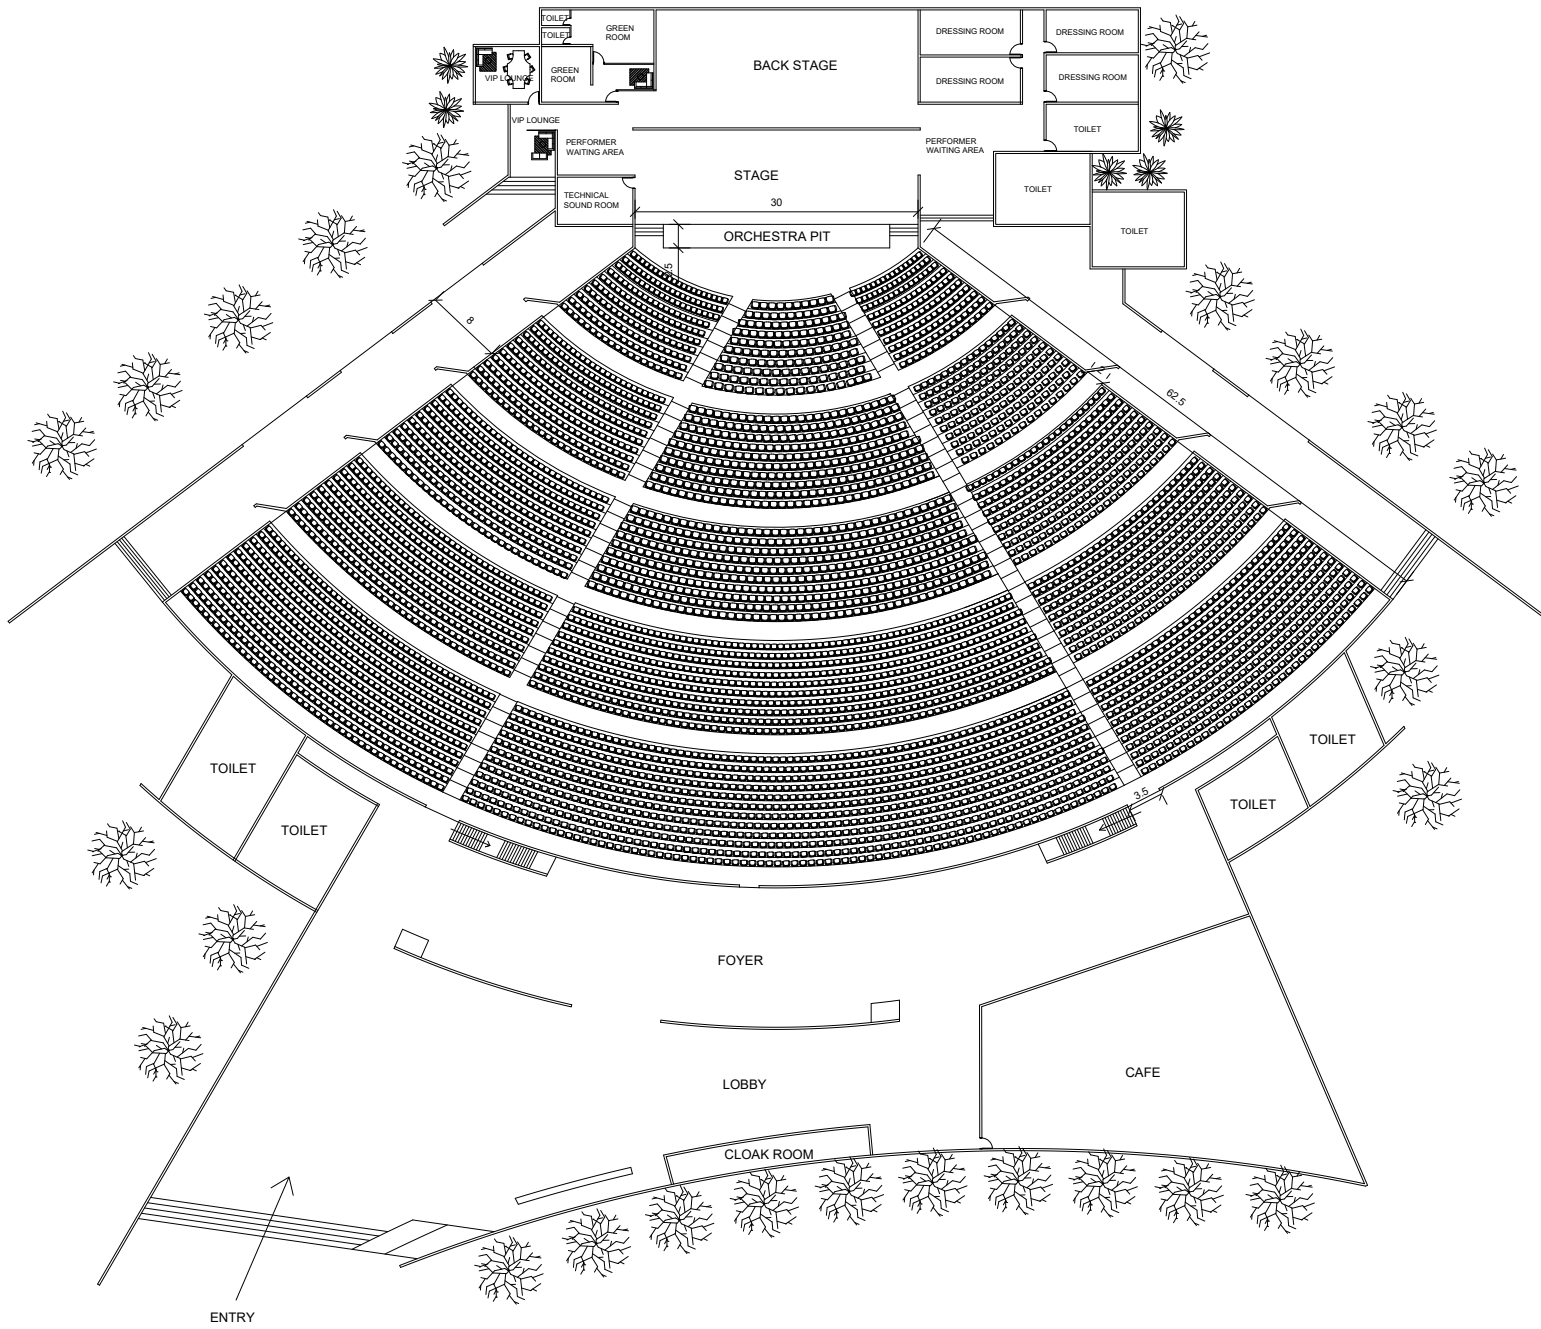

# CONCERT HALL GROUND FLOOR PLAN

ALL DIMENSION IN M / SCALE  
 RYAN MORGAN  
 RRN 230101601062  
 SEMESTER VI / SECTION B  
 DESIGN STUDIO  
 CRESCENT SCHOOL OF ARCHITECTURE

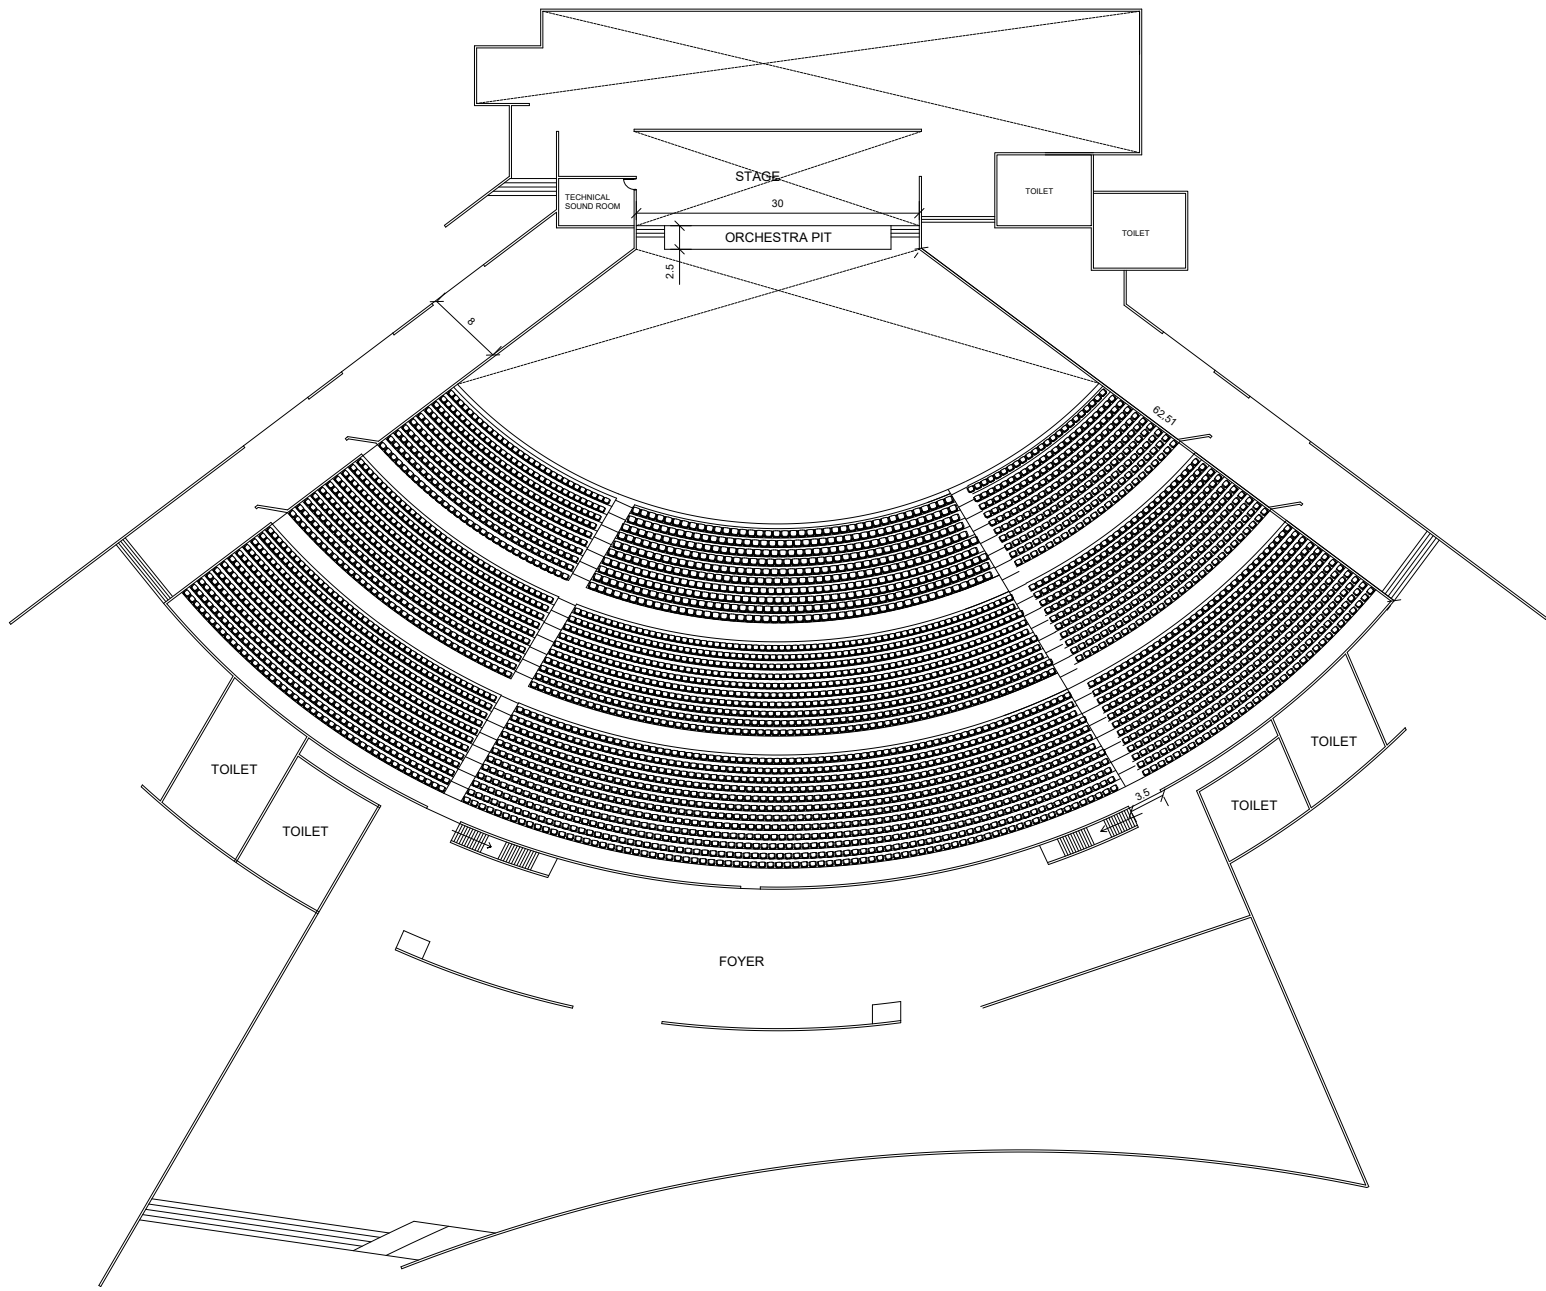

# CONCERT HALL FIRST FLOOR PLAN

ALL DIMENSION IN M / SCALE  
 RYAN MORGAN  
 RRN 230101601062  
 SEMESTER VI / SECTION B  
 DESIGN STUDIO  
 CRESCENT SCHOOL OF ARCHITECTURE