

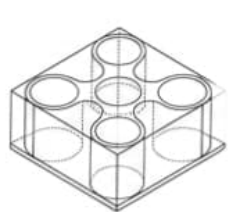


THE COTTAGE DESIGN TRANSLATES THE MECHANICAL PARTS OF A 'FIDGET SPINNER'.

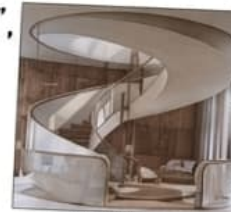

THE HUB : LIVING ROOM ACTS AS THE 'CENTRAL PIVOT', PROVIDES 360° ACCESS OF THE HOUSE.

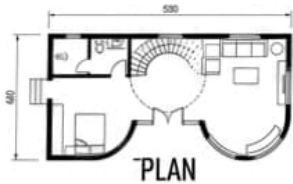

LOBES : THREE CIRCULAR PODS OF THE HOUSE, PROVIDES THE WEIGHTED ARMS OF THE SPINNER.



KEY CONCEPT HIGHLIGHTS:

- FLUIDITY :

THE ORGANIC SHAPE MIRRORS THE 'WEEKEND' THEME - RELAXED AND NON-LINEAR.

- SYMMETRY :

THE RADIAL BALANCE CREATES STABLE & AESTHETIC.




INTEGRATED GARDEN POD



WEEKEND COTTAGE

DESIGNED BY : ABINAYA. M.S.
RRN : 2301017600000
SEMESTER : II, 'A' SECTION
ARCHITECTURAL DESIGN STUDIO - II
CRESCENT SCHOOL OF ARCHITECTURE

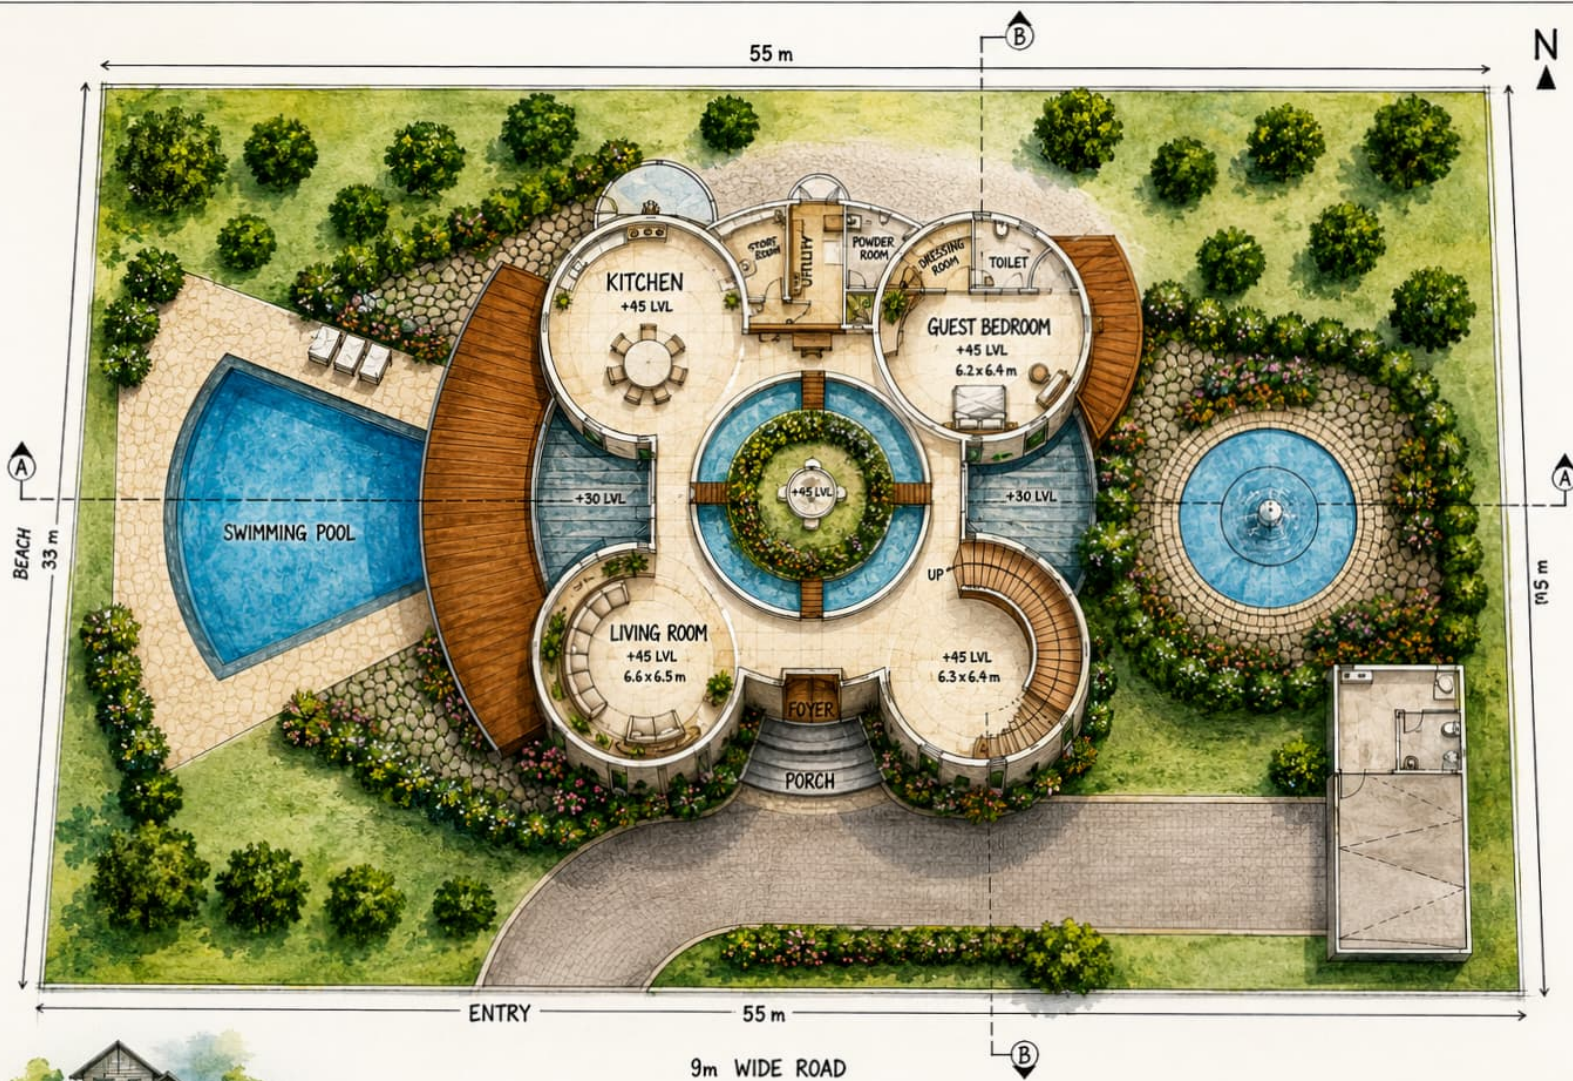

WEEKEND COTTAGE - GROUND FLOOR PLAN

NAME : ABINAYA .M.S.

RRN : 250101601003

SEMESTER : II · A-A SECTION
 ARCHITECTURAL DESIGN STUDIO - II
 CRESCENT SCHOOL OF ARCHITECTURE

WEEKEND COTTAGE

— FIRST FLOOR PLAN


DESIGN CONCEPT

A circular retreat designed for harmony, comfort and connection with nature.

The central courtyard acts as the heart of the home, bringing light, ventilation and a sense of calm to each space.

KEY FEATURES

-  Central Courtyard for Light & Ventilation
-  Efficient Circular Layout
-  Private Spaces for Relaxation
-  Functional Kitchen & Dining
-  Well-placed Toilets & Bath Areas
-  Green Pockets for Nature & Serenity
-  Outdoor Seating & Leisure Area

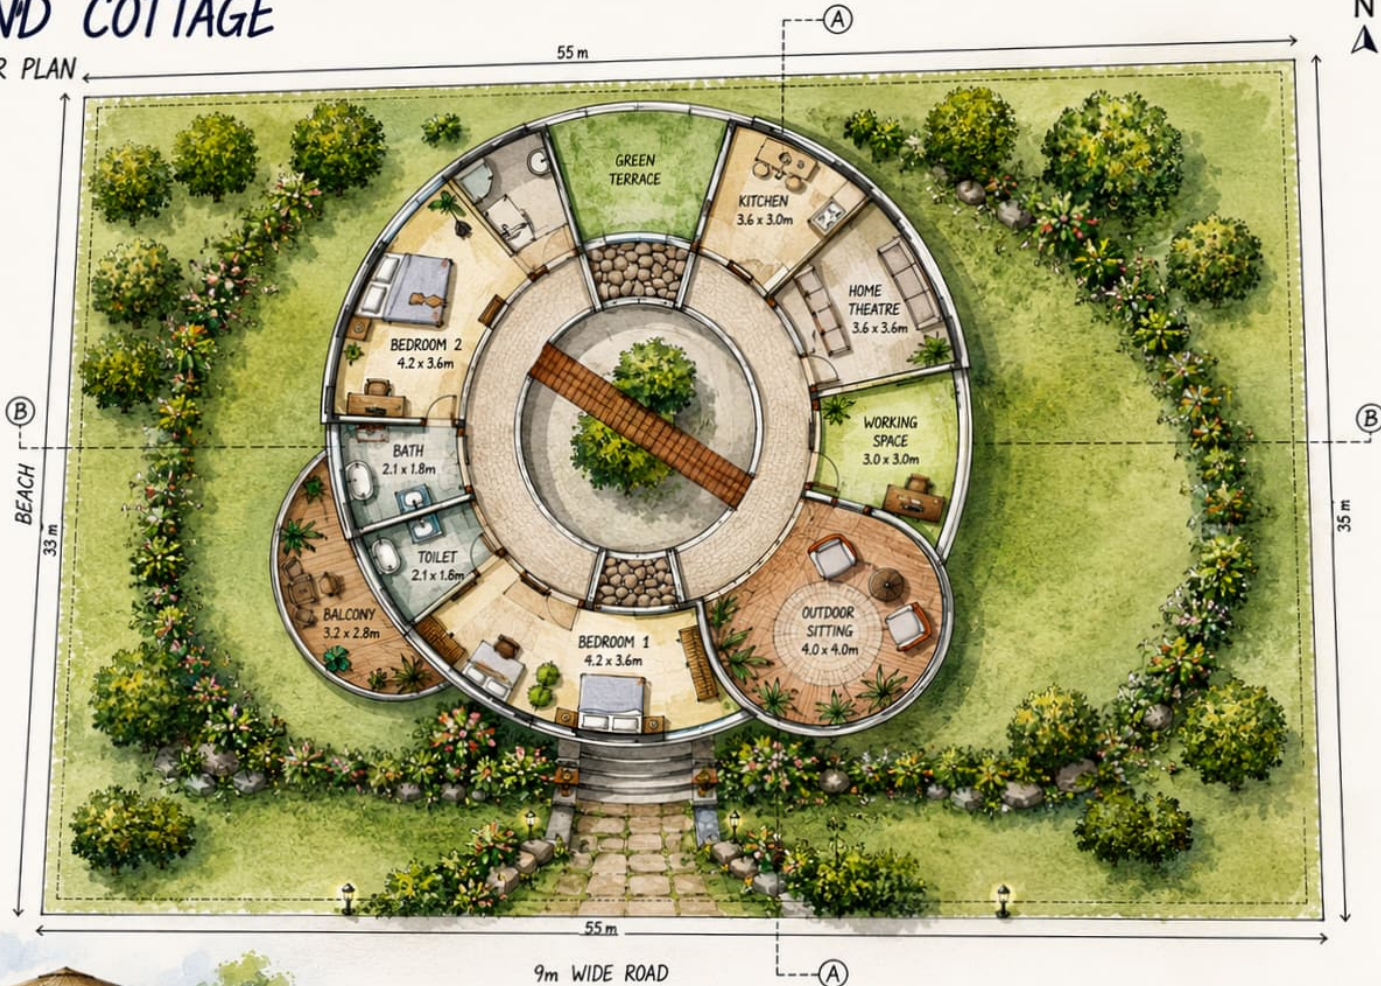

WEEKEND COTTAGE

— A CIRCULAR RETREAT IN NATURE


NAME : ABINAYA. M. S

RRN : 250101601003

SEMESTER : II 'A' - SECTION

ARCHITECTURAL DESIGN STUDIO - II

CRESCENT SCHOOL OF ARCHITECTURE

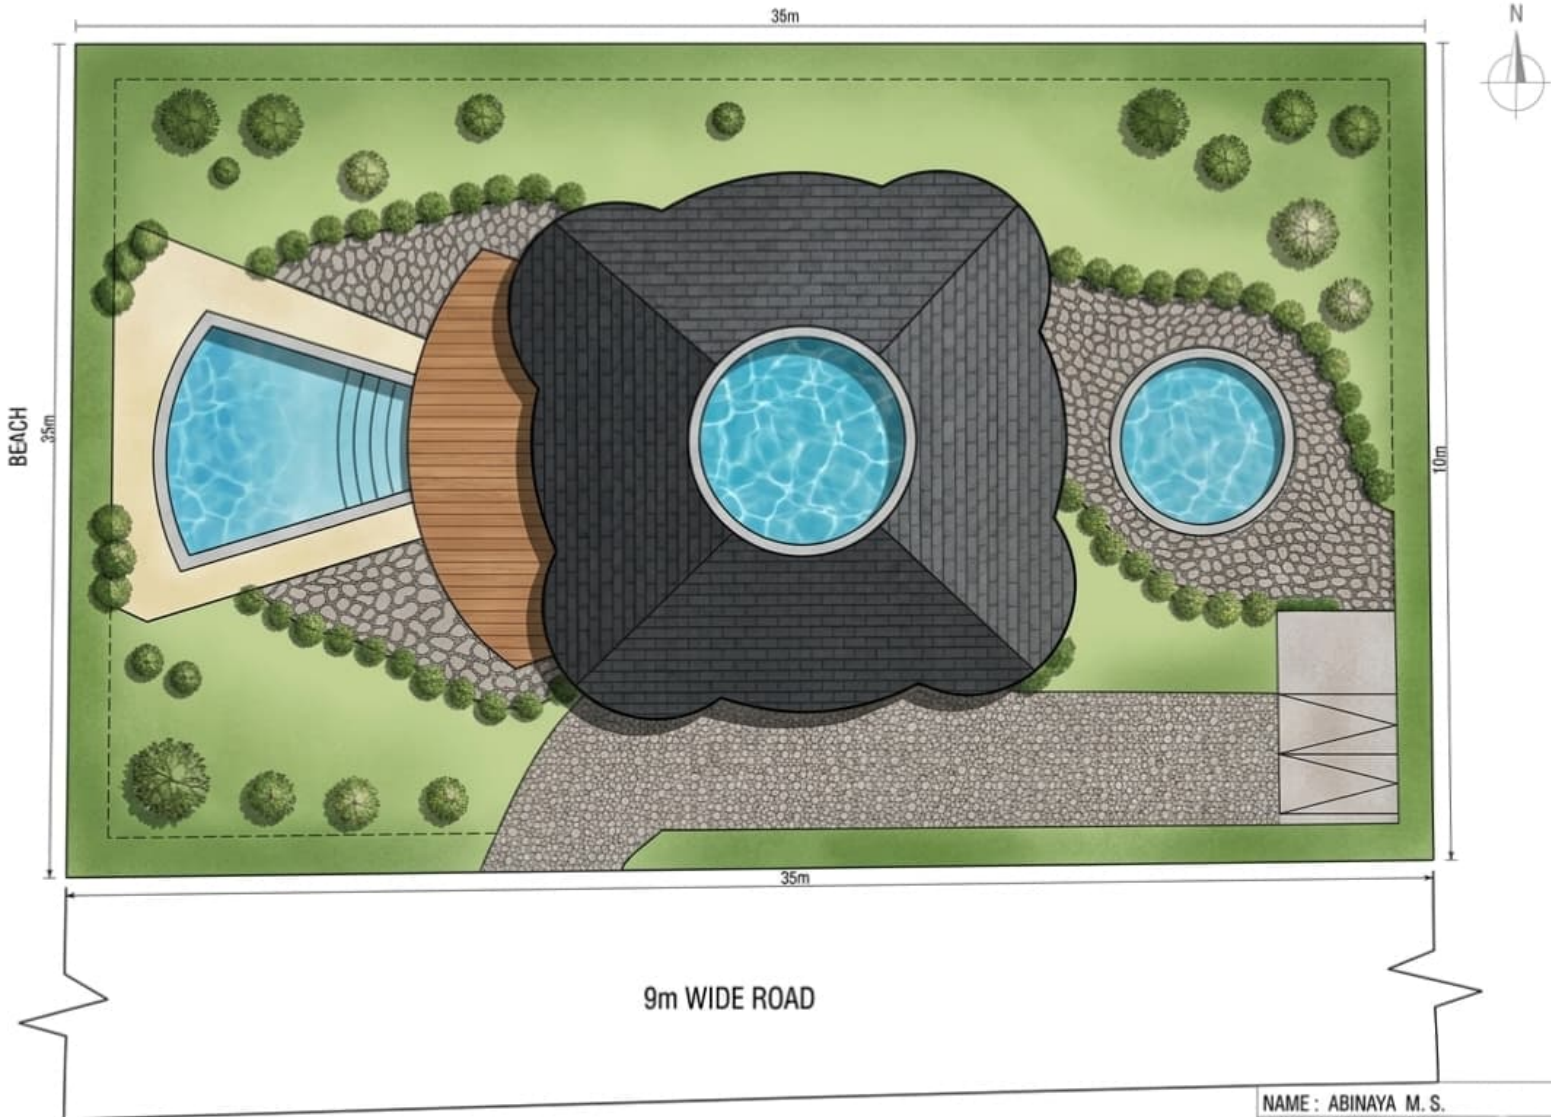

WEEKEND COTTAGE - SITE PLAN

NAME : ABINAYA M. S.
 RRN : 25.0101601003
 SEMESTER : I, "A" - SECTION
 ARCHITECTURAL DESIGN STUDIO - II
 CRESCENT SCHOOL OF ARCHITECTURE



EAST SIDE ELEVATION



NORTH SIDE ELEVATION

WEEKEND COTTAGE - ELEVATIONS

SCALE 1 : 100

NAME : ABINAYA M.S.

RRN : 250101601003

SEMESTER : II A SECTION

ARCHITECTURAL DESIGN STUDIO - II



SECTION - BB'
WEST



SECTION - AA'
SOUTH

WEEKEND COTTAGE - SECTIONS

SCALE 1 : 100

NAME : ABINAYA M.S.

RRN : 250101601003

SEMESTER : II A SECTION

ARCHITECTURAL DESIGN STUDIO - II

CRESCENT SCHOOL OF ARCHITECTURE

