
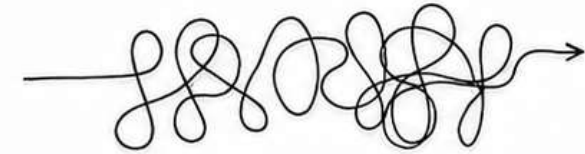


CONCEPT SHEET







FORM EVOLUTION

FLUX NODE


FLUX : CONTINUOUS FLOW CHANGE
 NODE : A POINT WHERE THING MEET OR INTERSECT
 FLUX NODE : A POINT WHERE MOVEMENT CONVERGES,
 INTERACTS AND TRANSFORMS

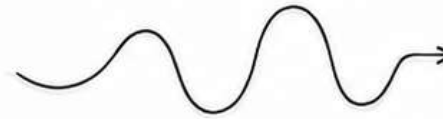


EMOTIVE FLOW PATHS

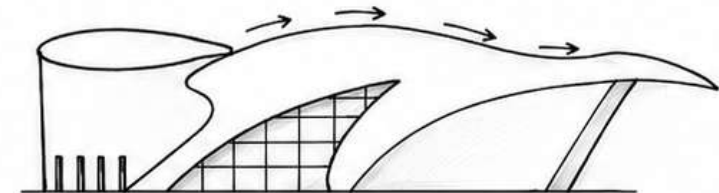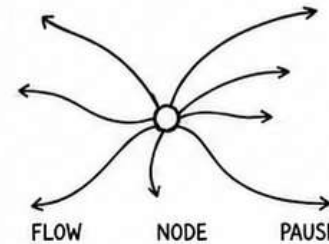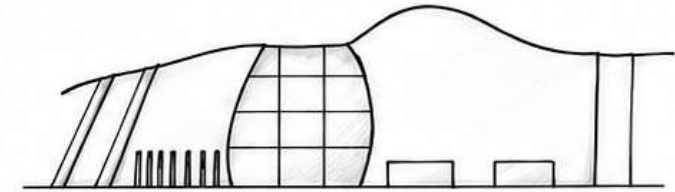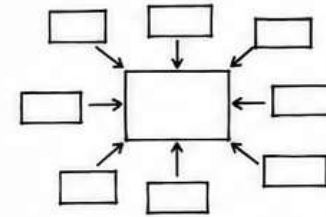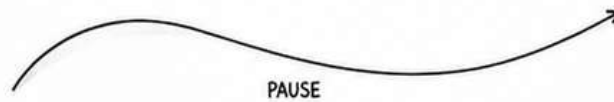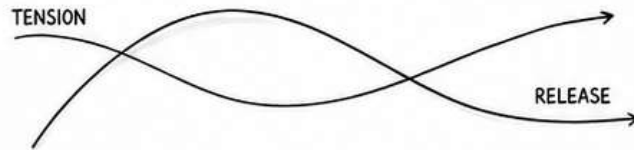


ZONING

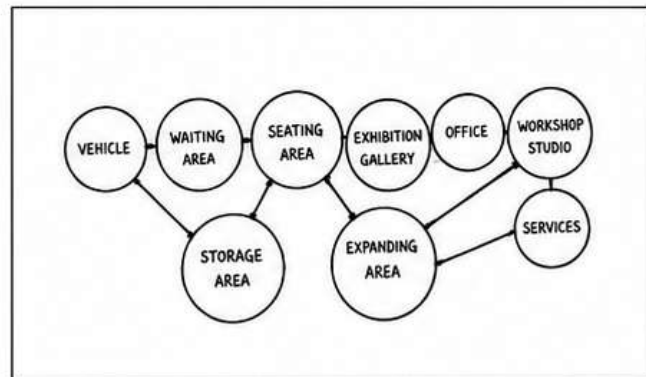


MATERIAL USED

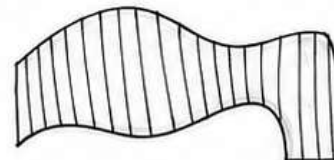

TENSILE FABRIC SHEET

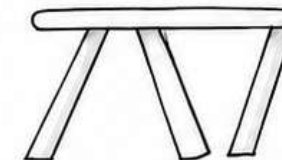


LEANING COLUMNS

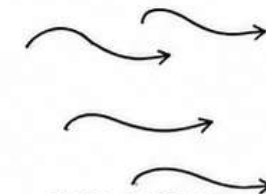


FLUID SURFACE

BUS SHELTER

NAME : UDHAY K
 RRN NO : 250101601064
 SEMESTER : II & SECTION "A"
 ARCHITECTURAL DESIGN STUDIO - II
 CRESCENT SCHOOL OF ARCHITECTURE

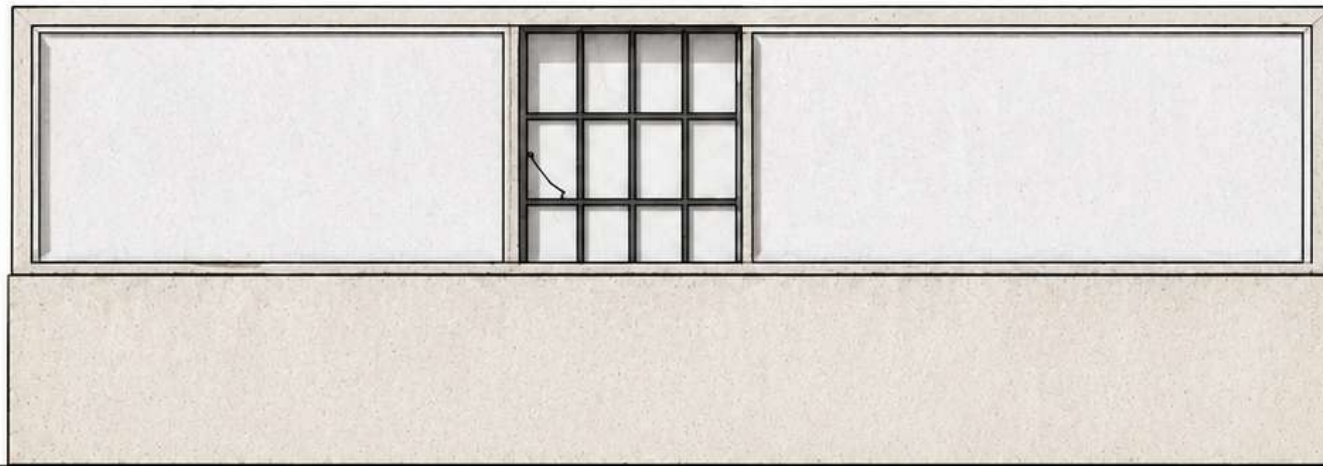

ROOF PLAN ,SCALE 1:100

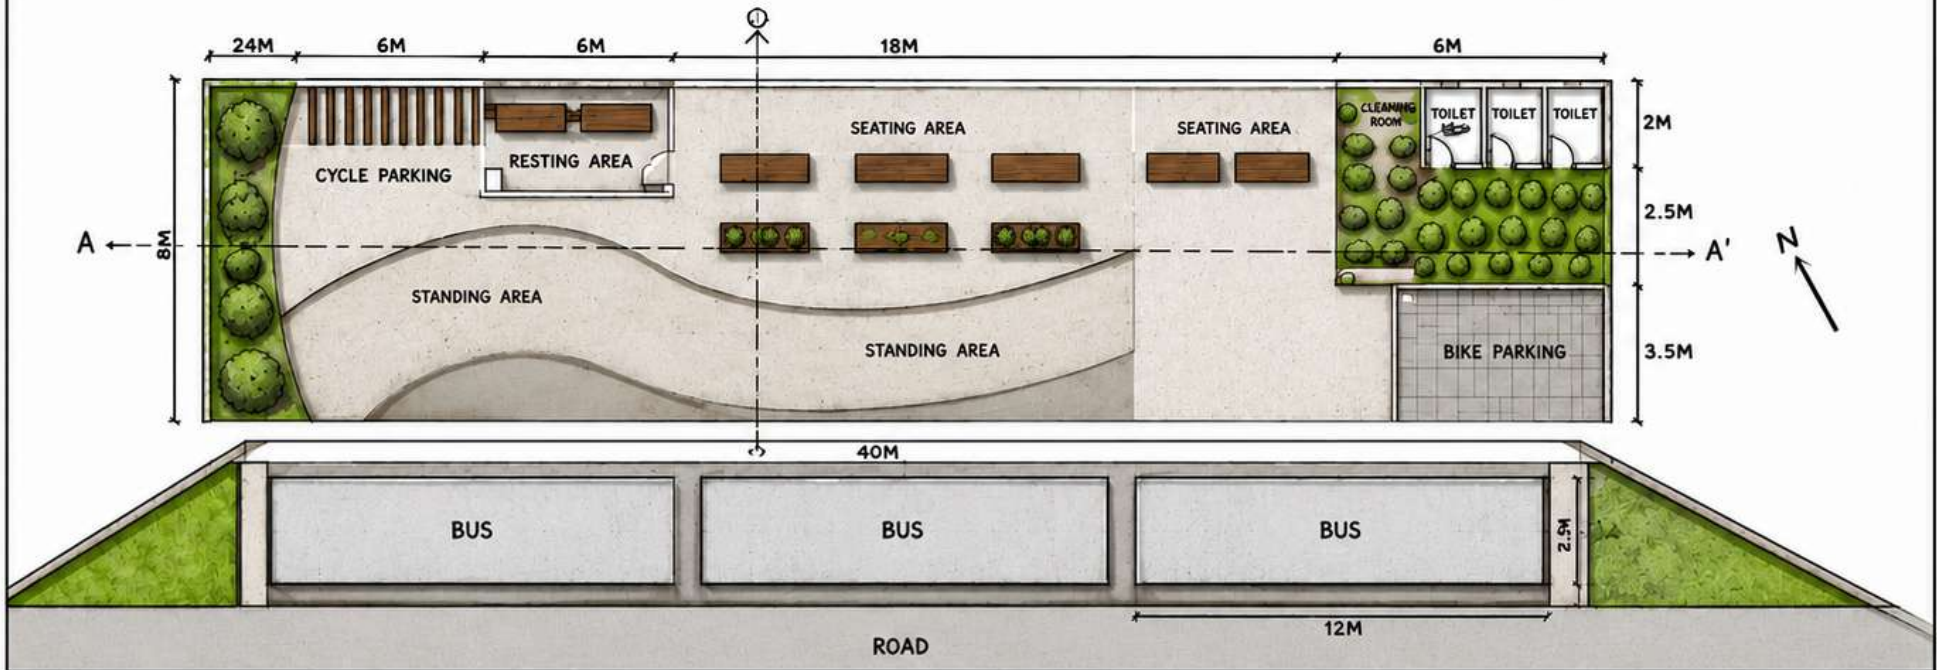

BUS SHELTER

NAME : UDHAY K.
 BRN : 290101010014
 SEMESTER : II SECTION : 'A'
 ARCHITECTURAL DESIGN STUDIO-II
 CRESCENT SCHOOL OF ARCHITECTURE



SECTION BB'
SCALE 1:100



SECTION AA'
SCALE 1:100



SOUTH EAST ELEVATION
SCALE 1:100




SOUTH WEST ELEVATION
SCALE 1:100

BUS SHELTER

NAME : UDHAY K
 RRN : 2501061064
 SEMESTER - II | SECTION 'A'
 ARCHITECTURAL DESIGN STUDIO - II
 CRESCENT SCHOOL OF ARCHITECTURE

BUS SHELTER

AN ORGANIC FORM BUS SHELTER THAT BLENDS FUNCTIONALITY WITH A SCULPTURAL AESTHETIC. THE DESIGN OFFERS SEATING, SHADE AND GREENERY, CREATING A COMFORTABLE WAITING EXPERIENCE WHILE ENHANCING THE PUBLIC REALM.

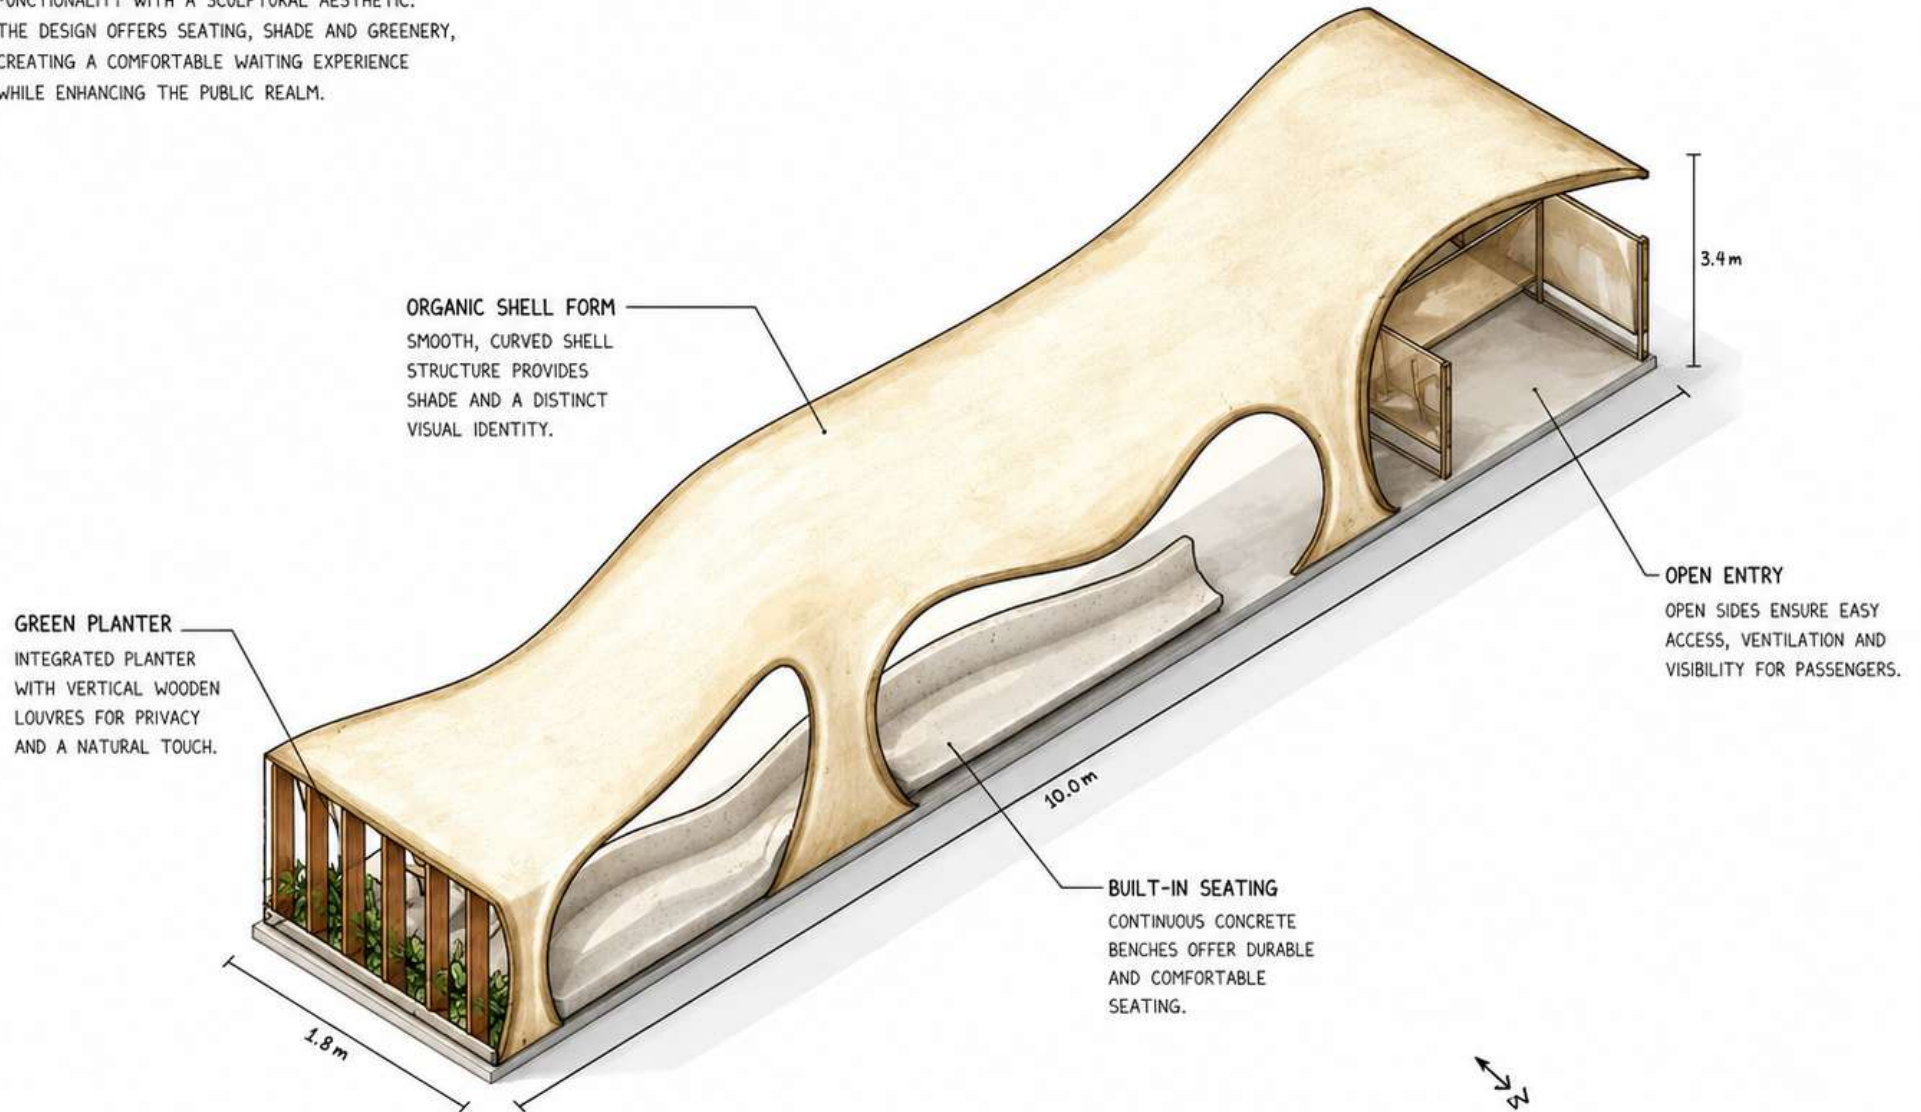

BUS SHELTER

NAME	: UDHAY.K
BRN NO	: 25010601064
SEMESTER - II	SECTION 'A'
ARCHITECTURAL DESIGN STUDIO - II	
CRESCENT SCHOOL OF ARCHITECTURE	



Bus stop sign with route information and a red circular logo.

STOP