
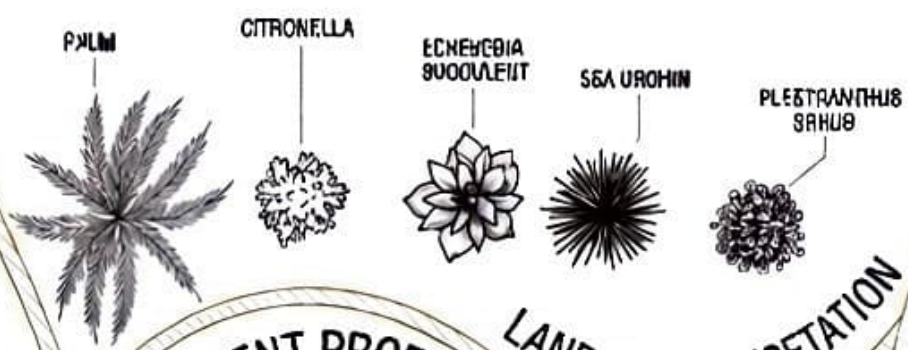




ETERNA

~ WHERE CHETTINADU MEETS CONTEMPORARY ~

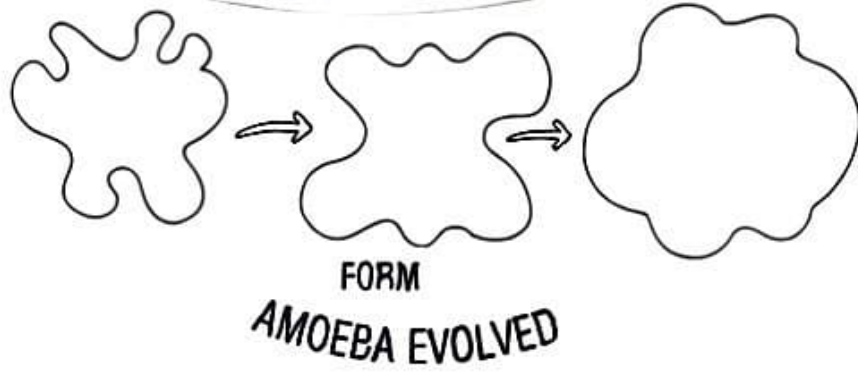

CLIENT PROFILE

LANDSCAPE VEGETATION

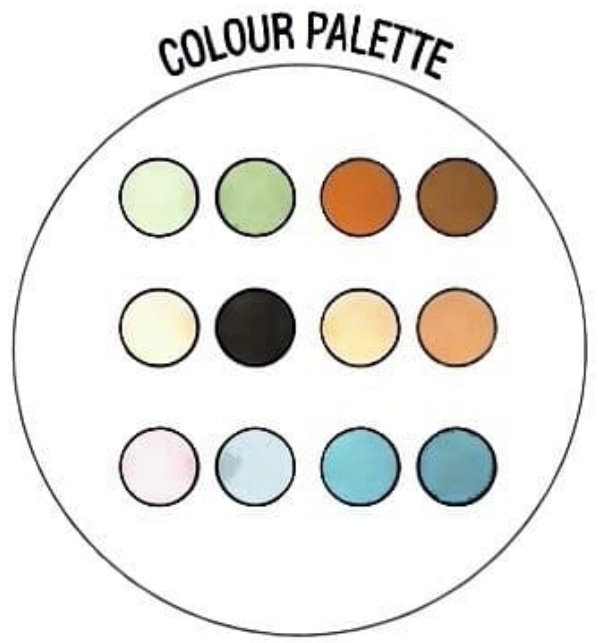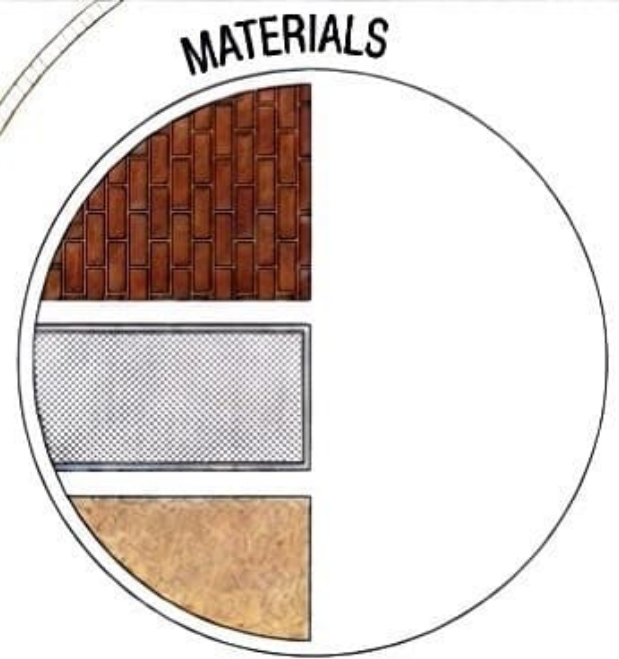

NAME: Ezra Fathima Shaji
 RRN 25010601014
 Section A semester II
 Crescent School Of Architecture



ROAD

SCALE - 3.00




GROUND FLOOR PLAN






SITE PLAN

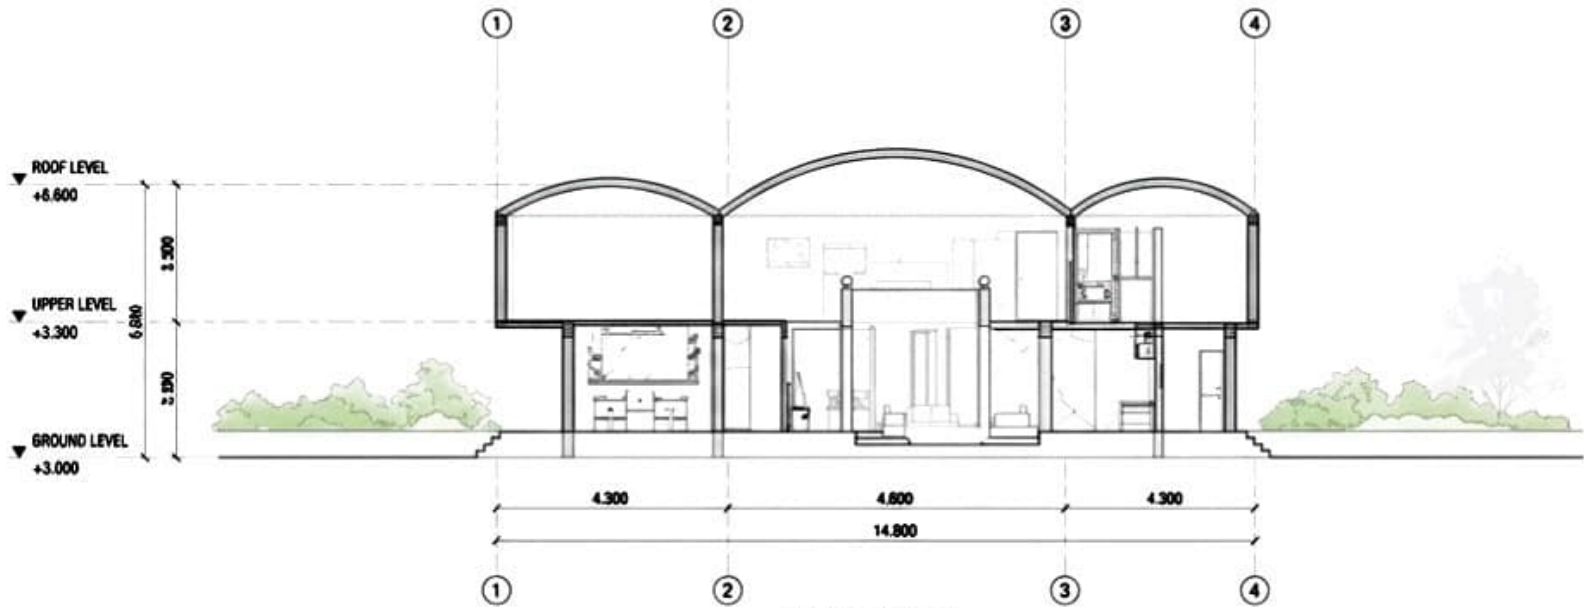

SECTION A-A
SCALE 1:100

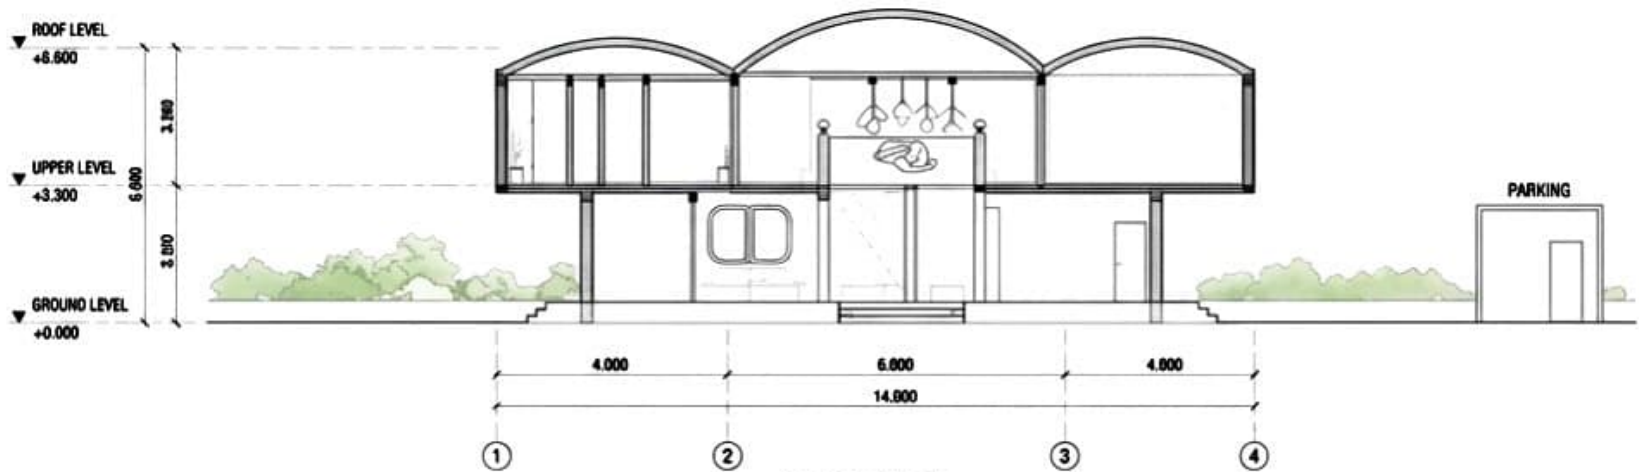

SECTION B-B
SCALE 1:100

SECTIONS


NAME: EZRAH FATHIMA SHAJI
RRN 250101601014
SECTION A
SEMESTER 2
CRESCENT SCHOOL OF ARCHITECTURE

000'0"

006'2"

008'5"

009'8"

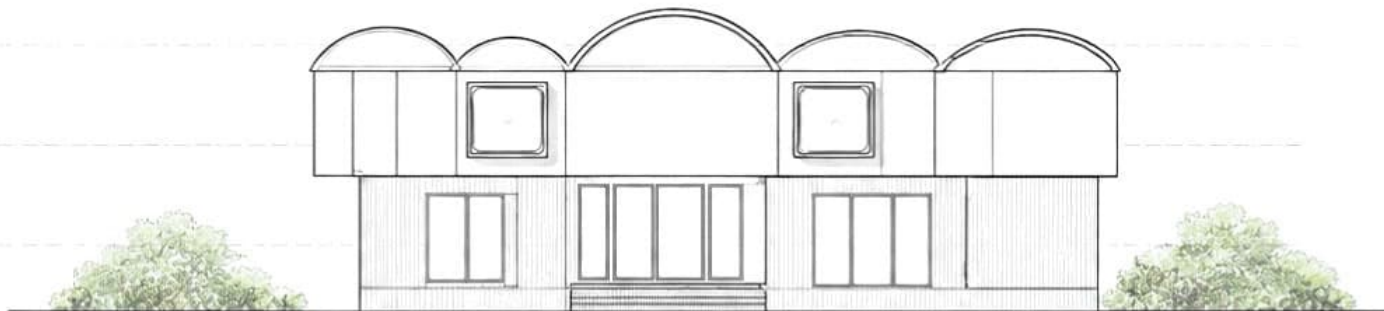


REAR ELEVATION

000'0"

006'2"

008'5"

009'8"

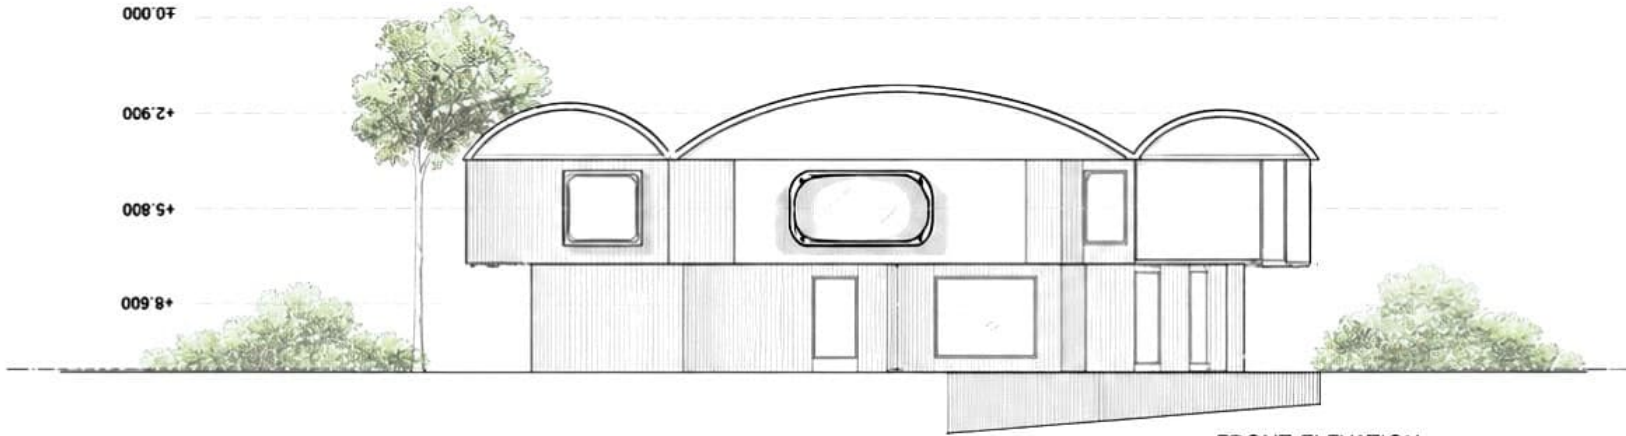

FRONT ELEVATION

ELEVATIONS

SCALE: 1:100

WEEKEND COTTAGE

— VIEWS —



KIDS INDOOR PLAY ROOM



ART ARENA + LIBRARY



KITCHEN