

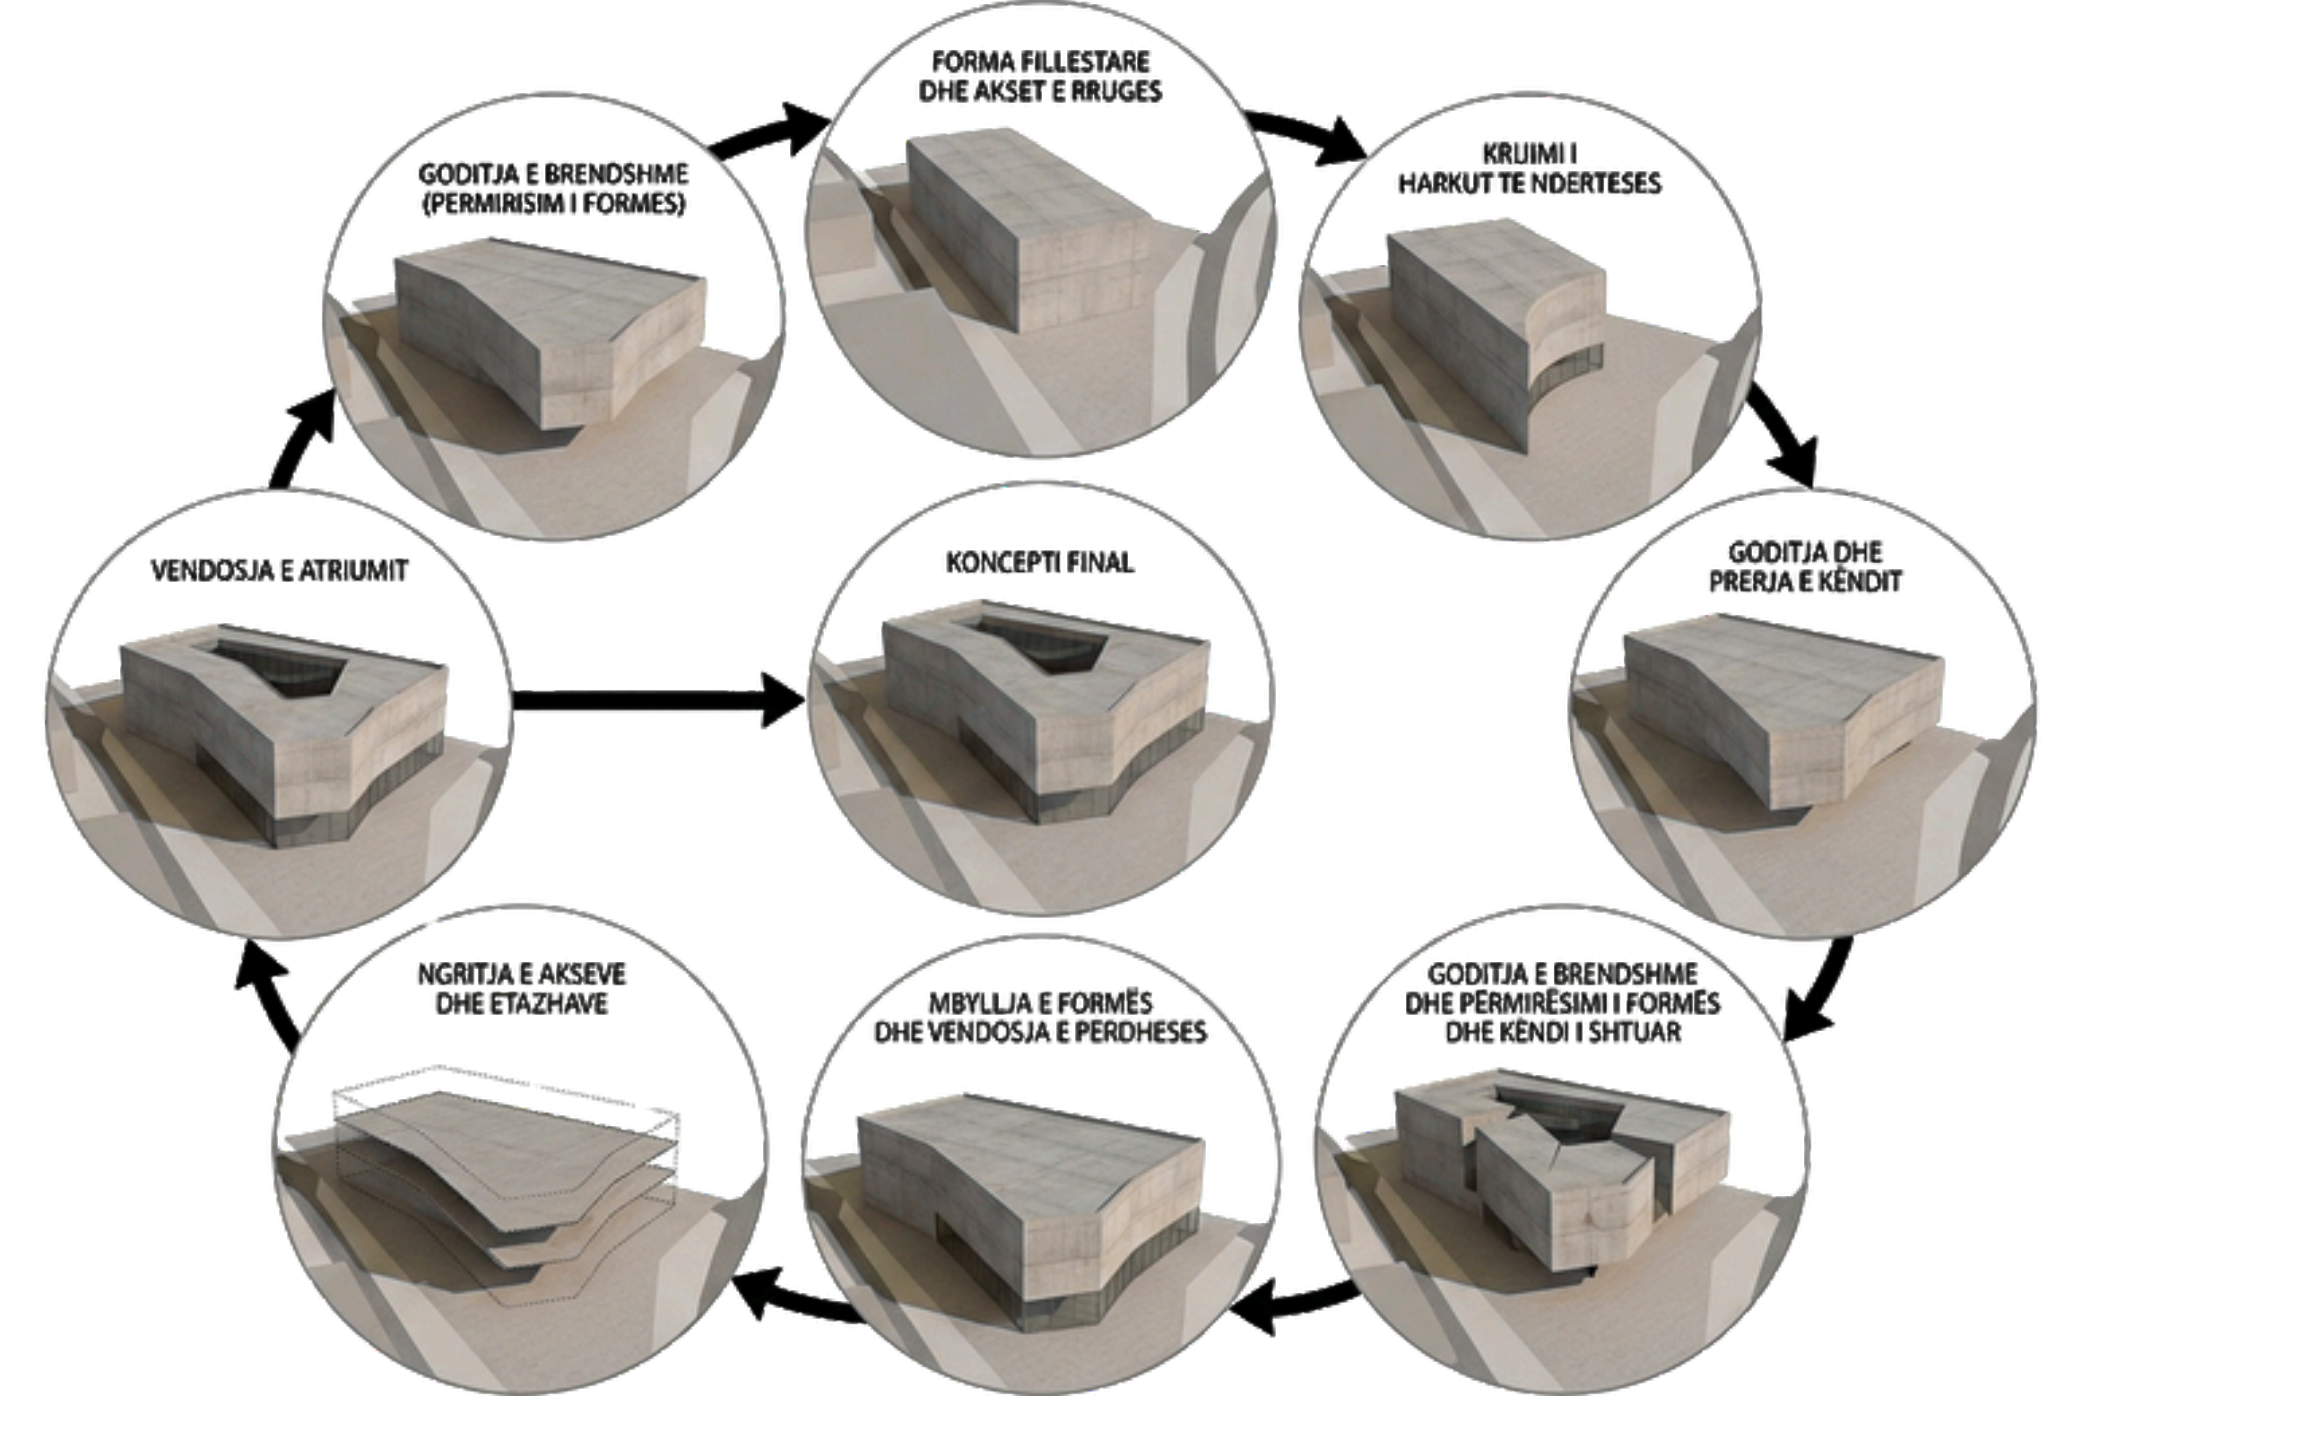



KONCEPTET

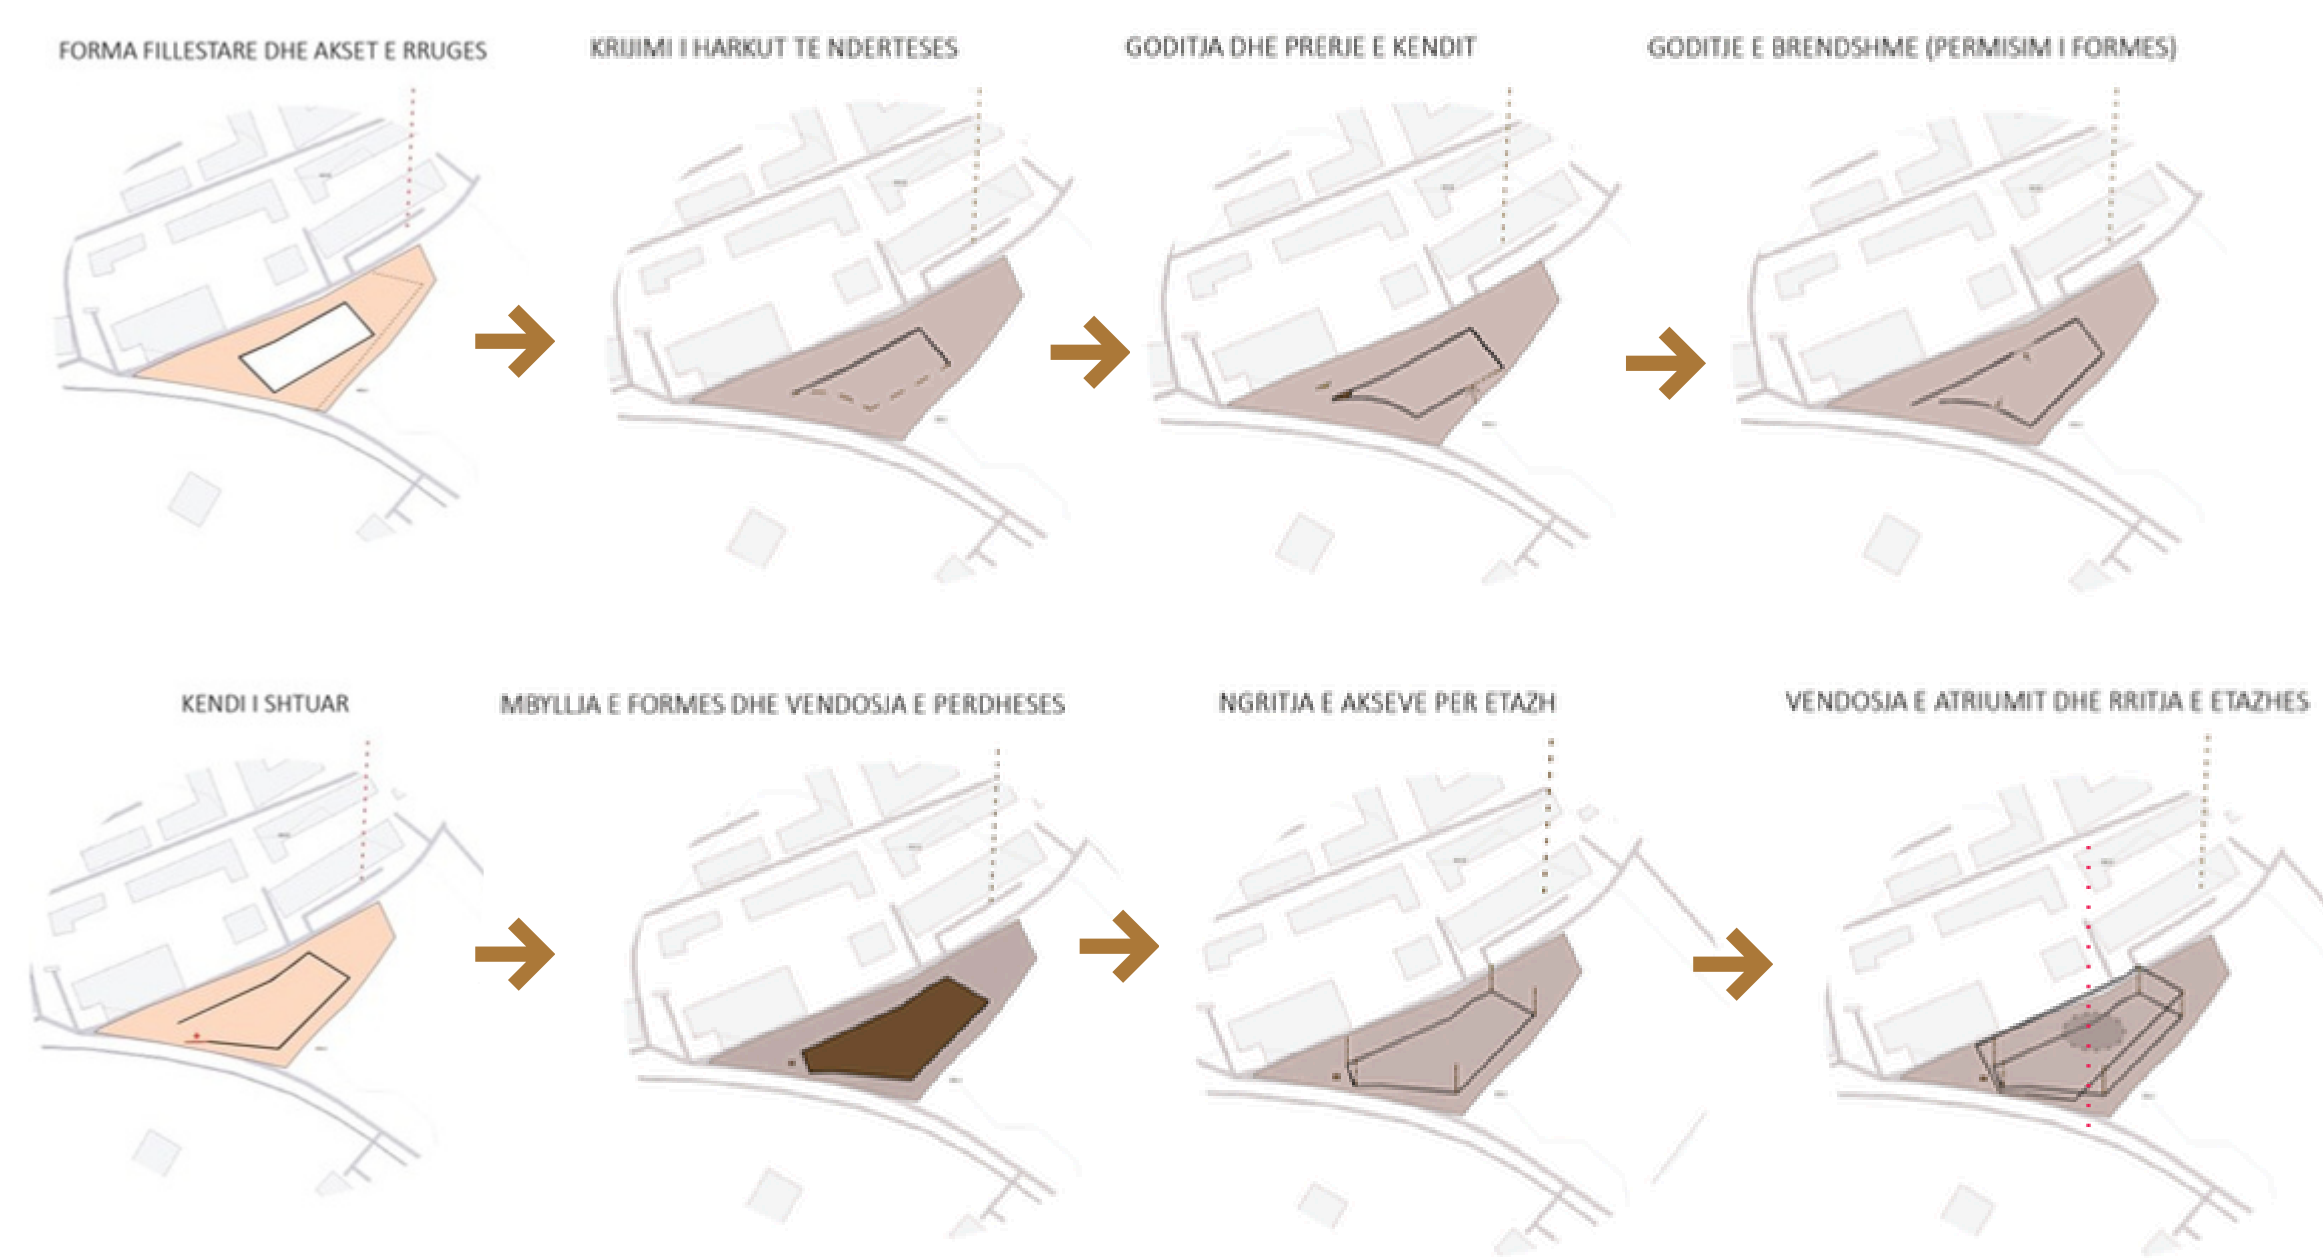


KATI 1

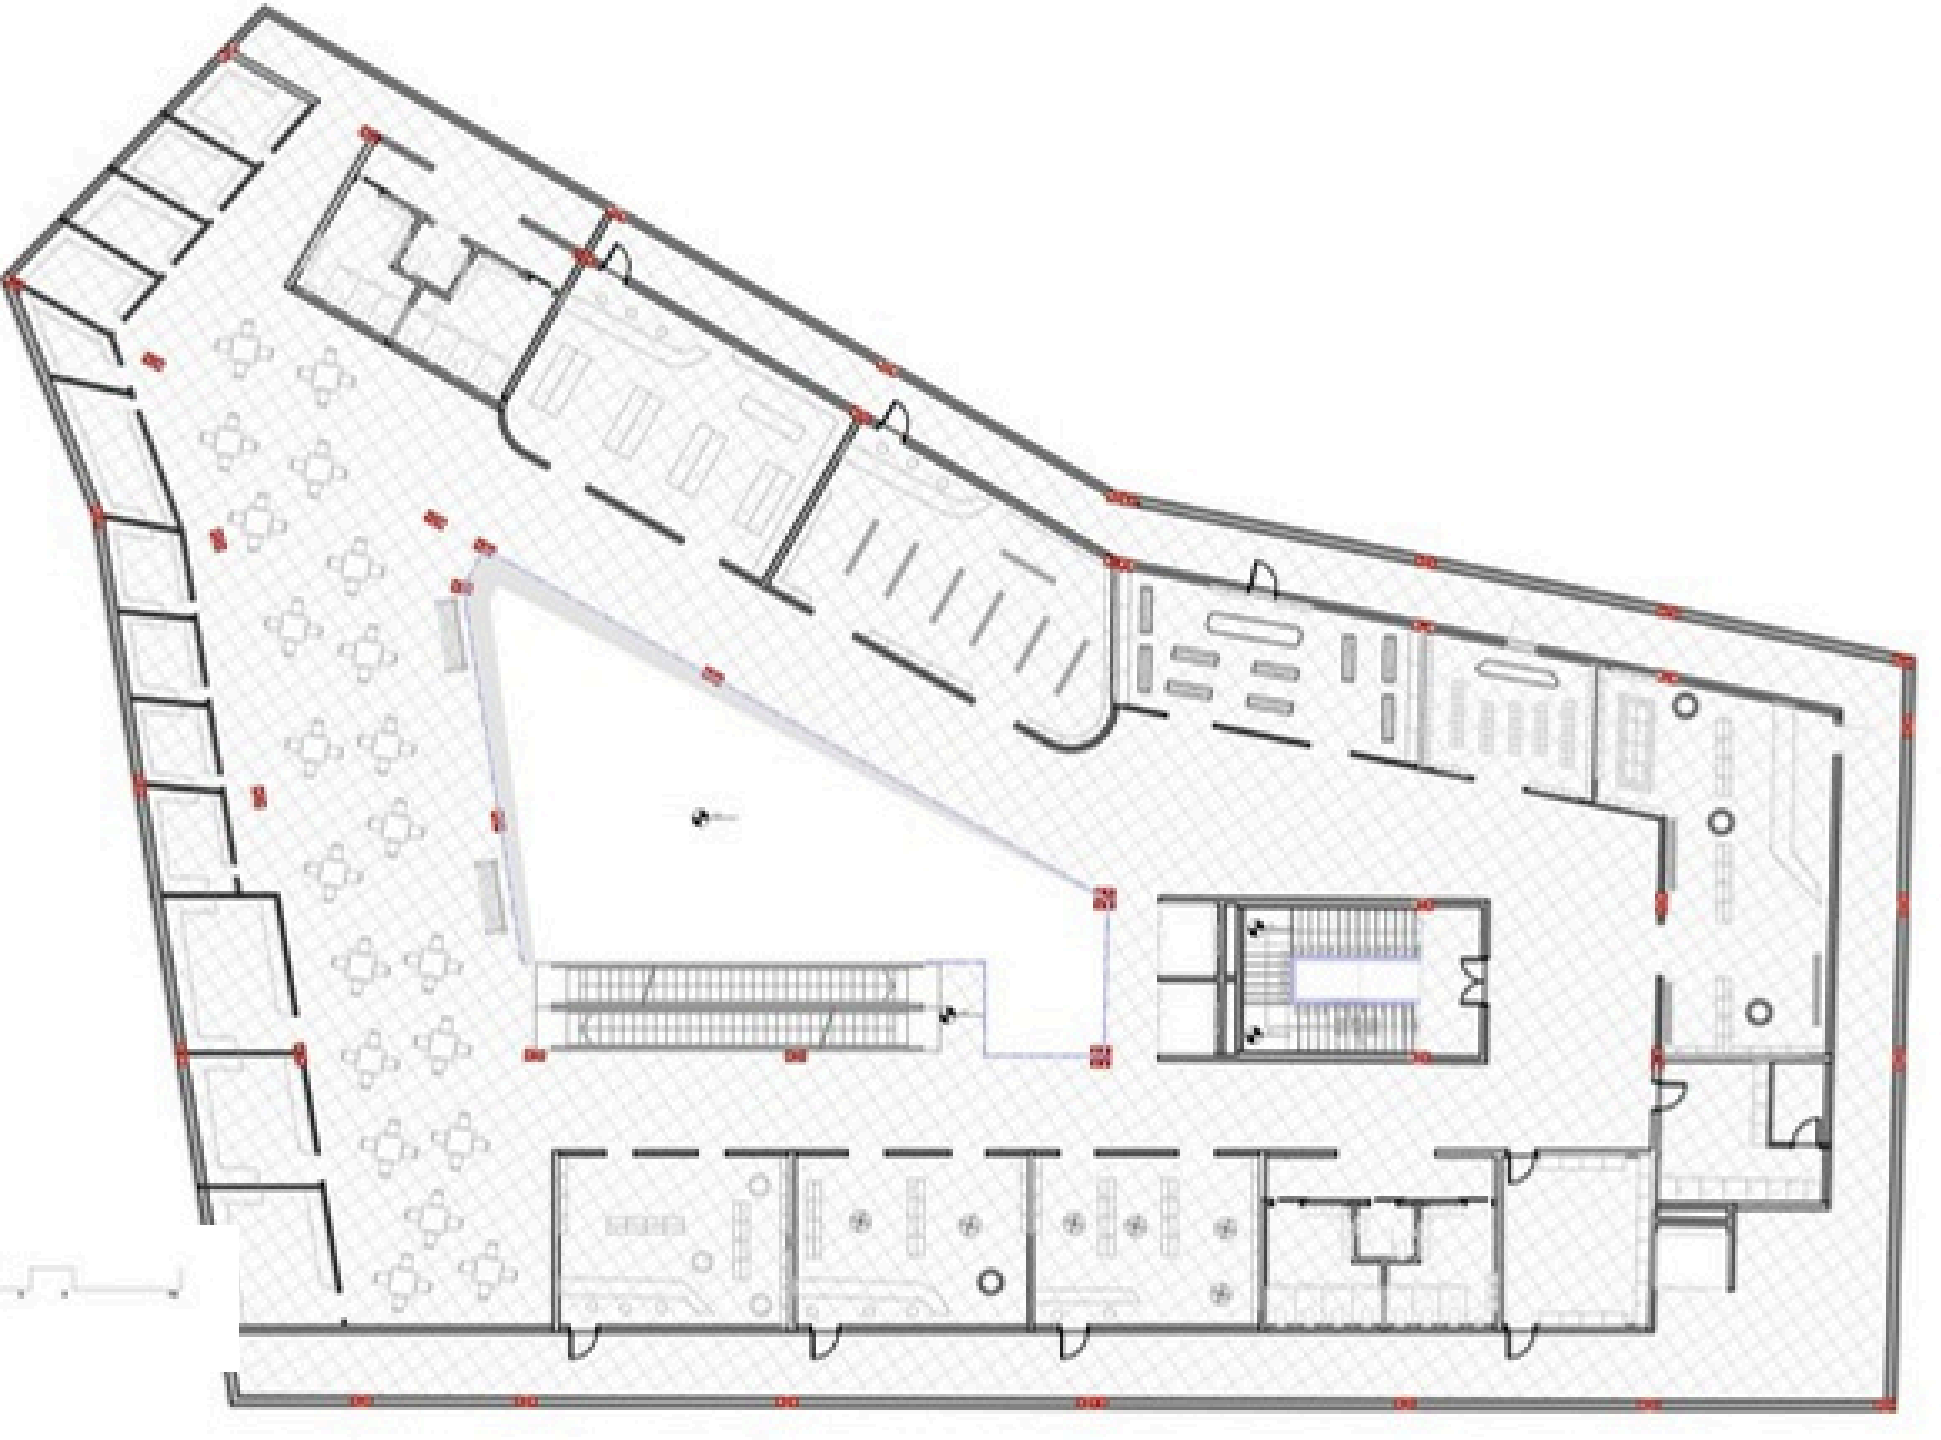

KATI 2

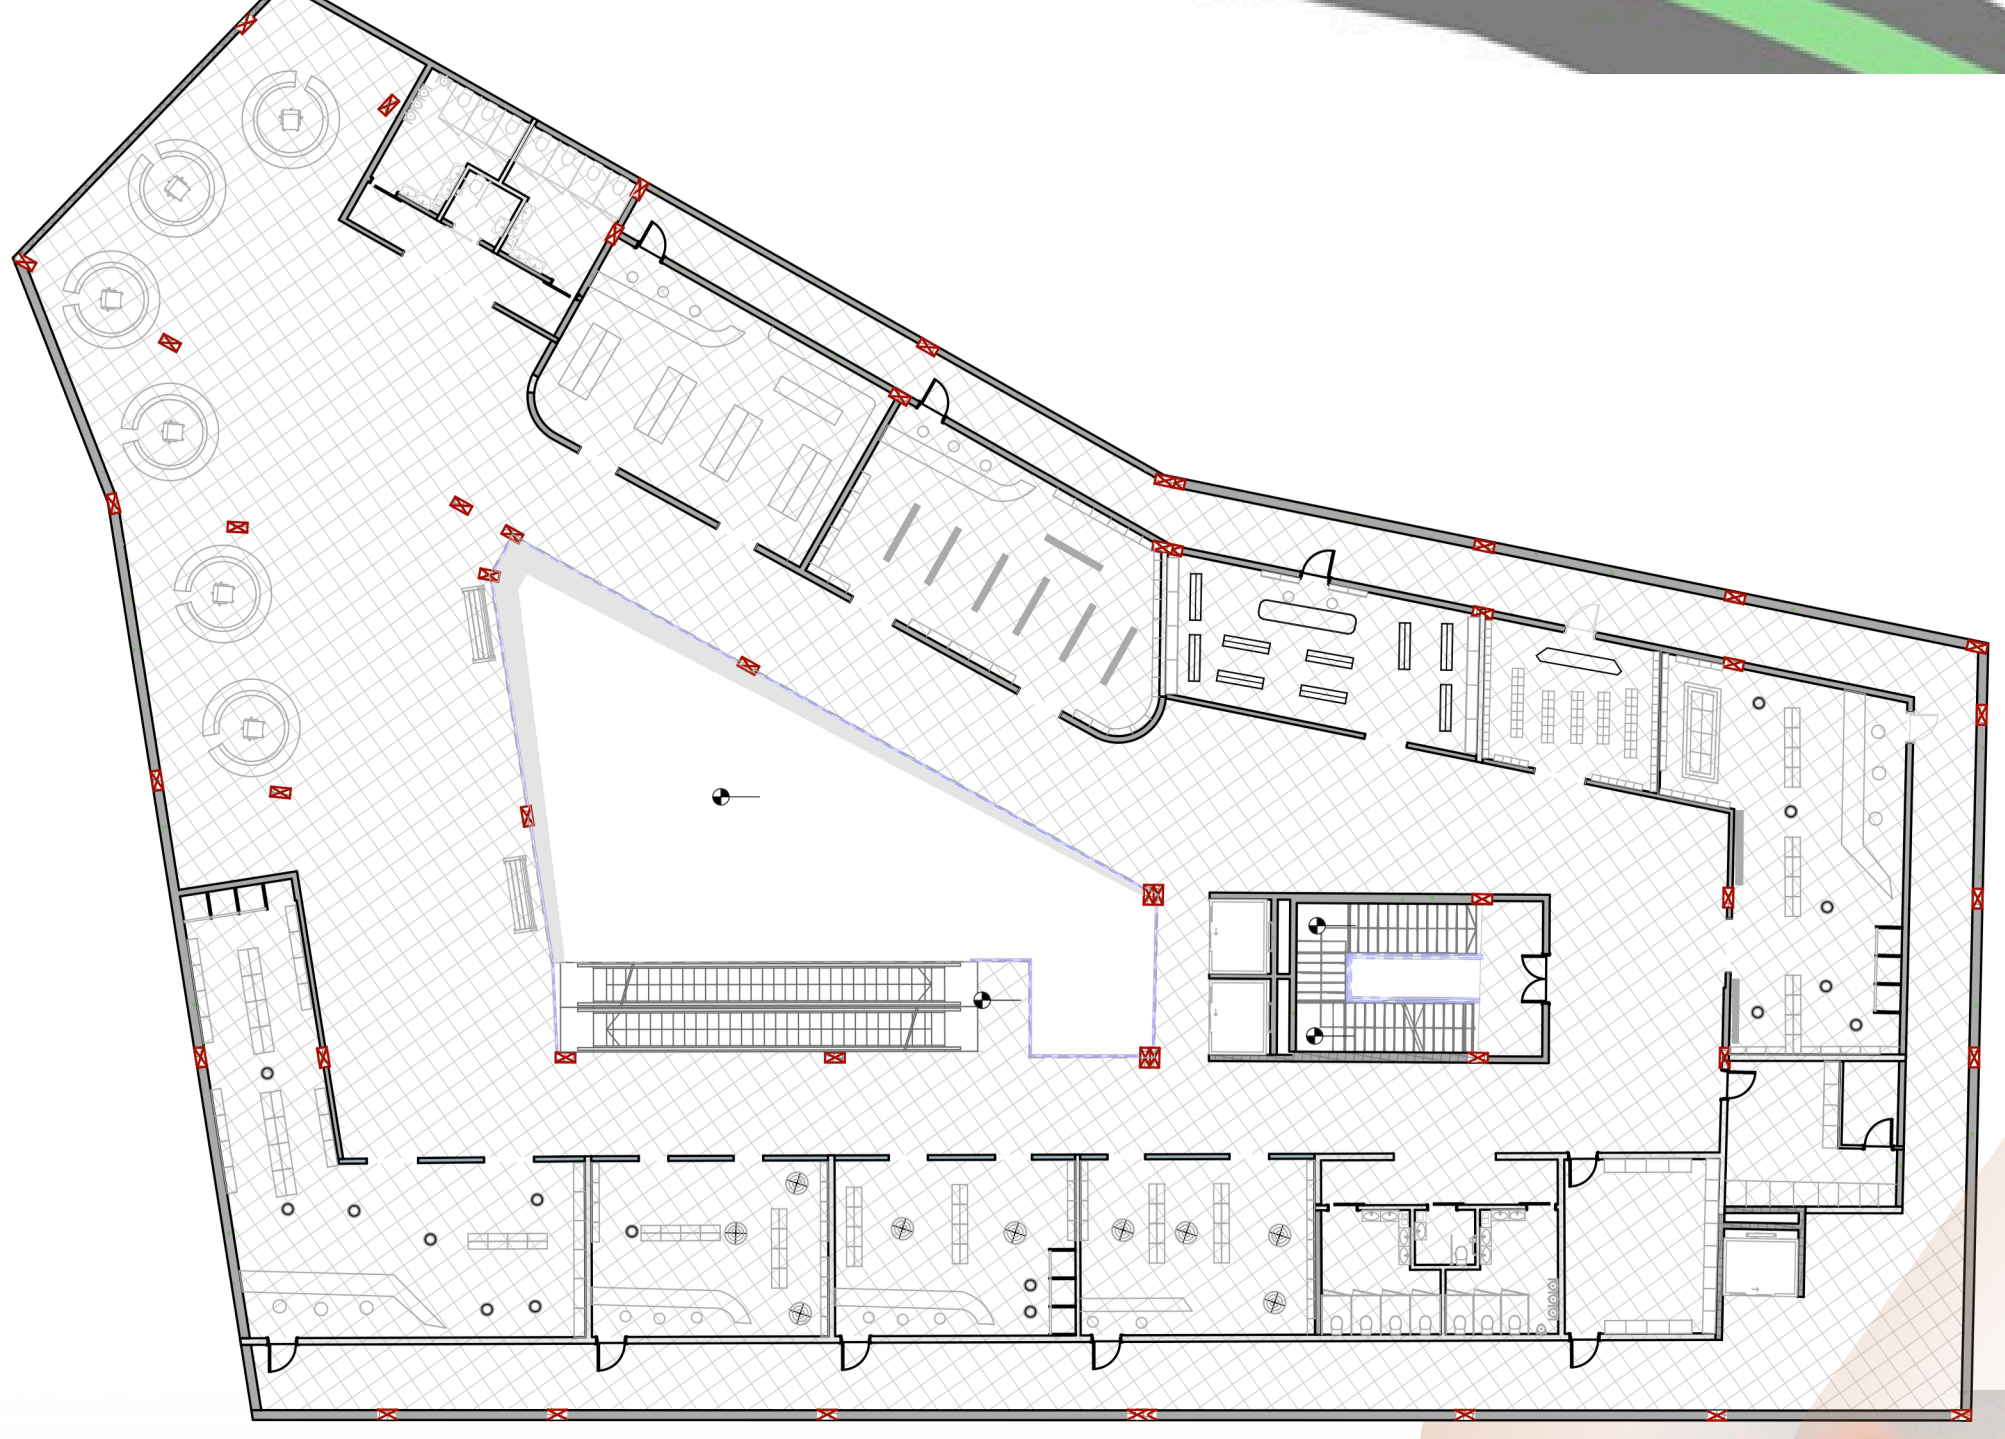


MIKROANALIZAT

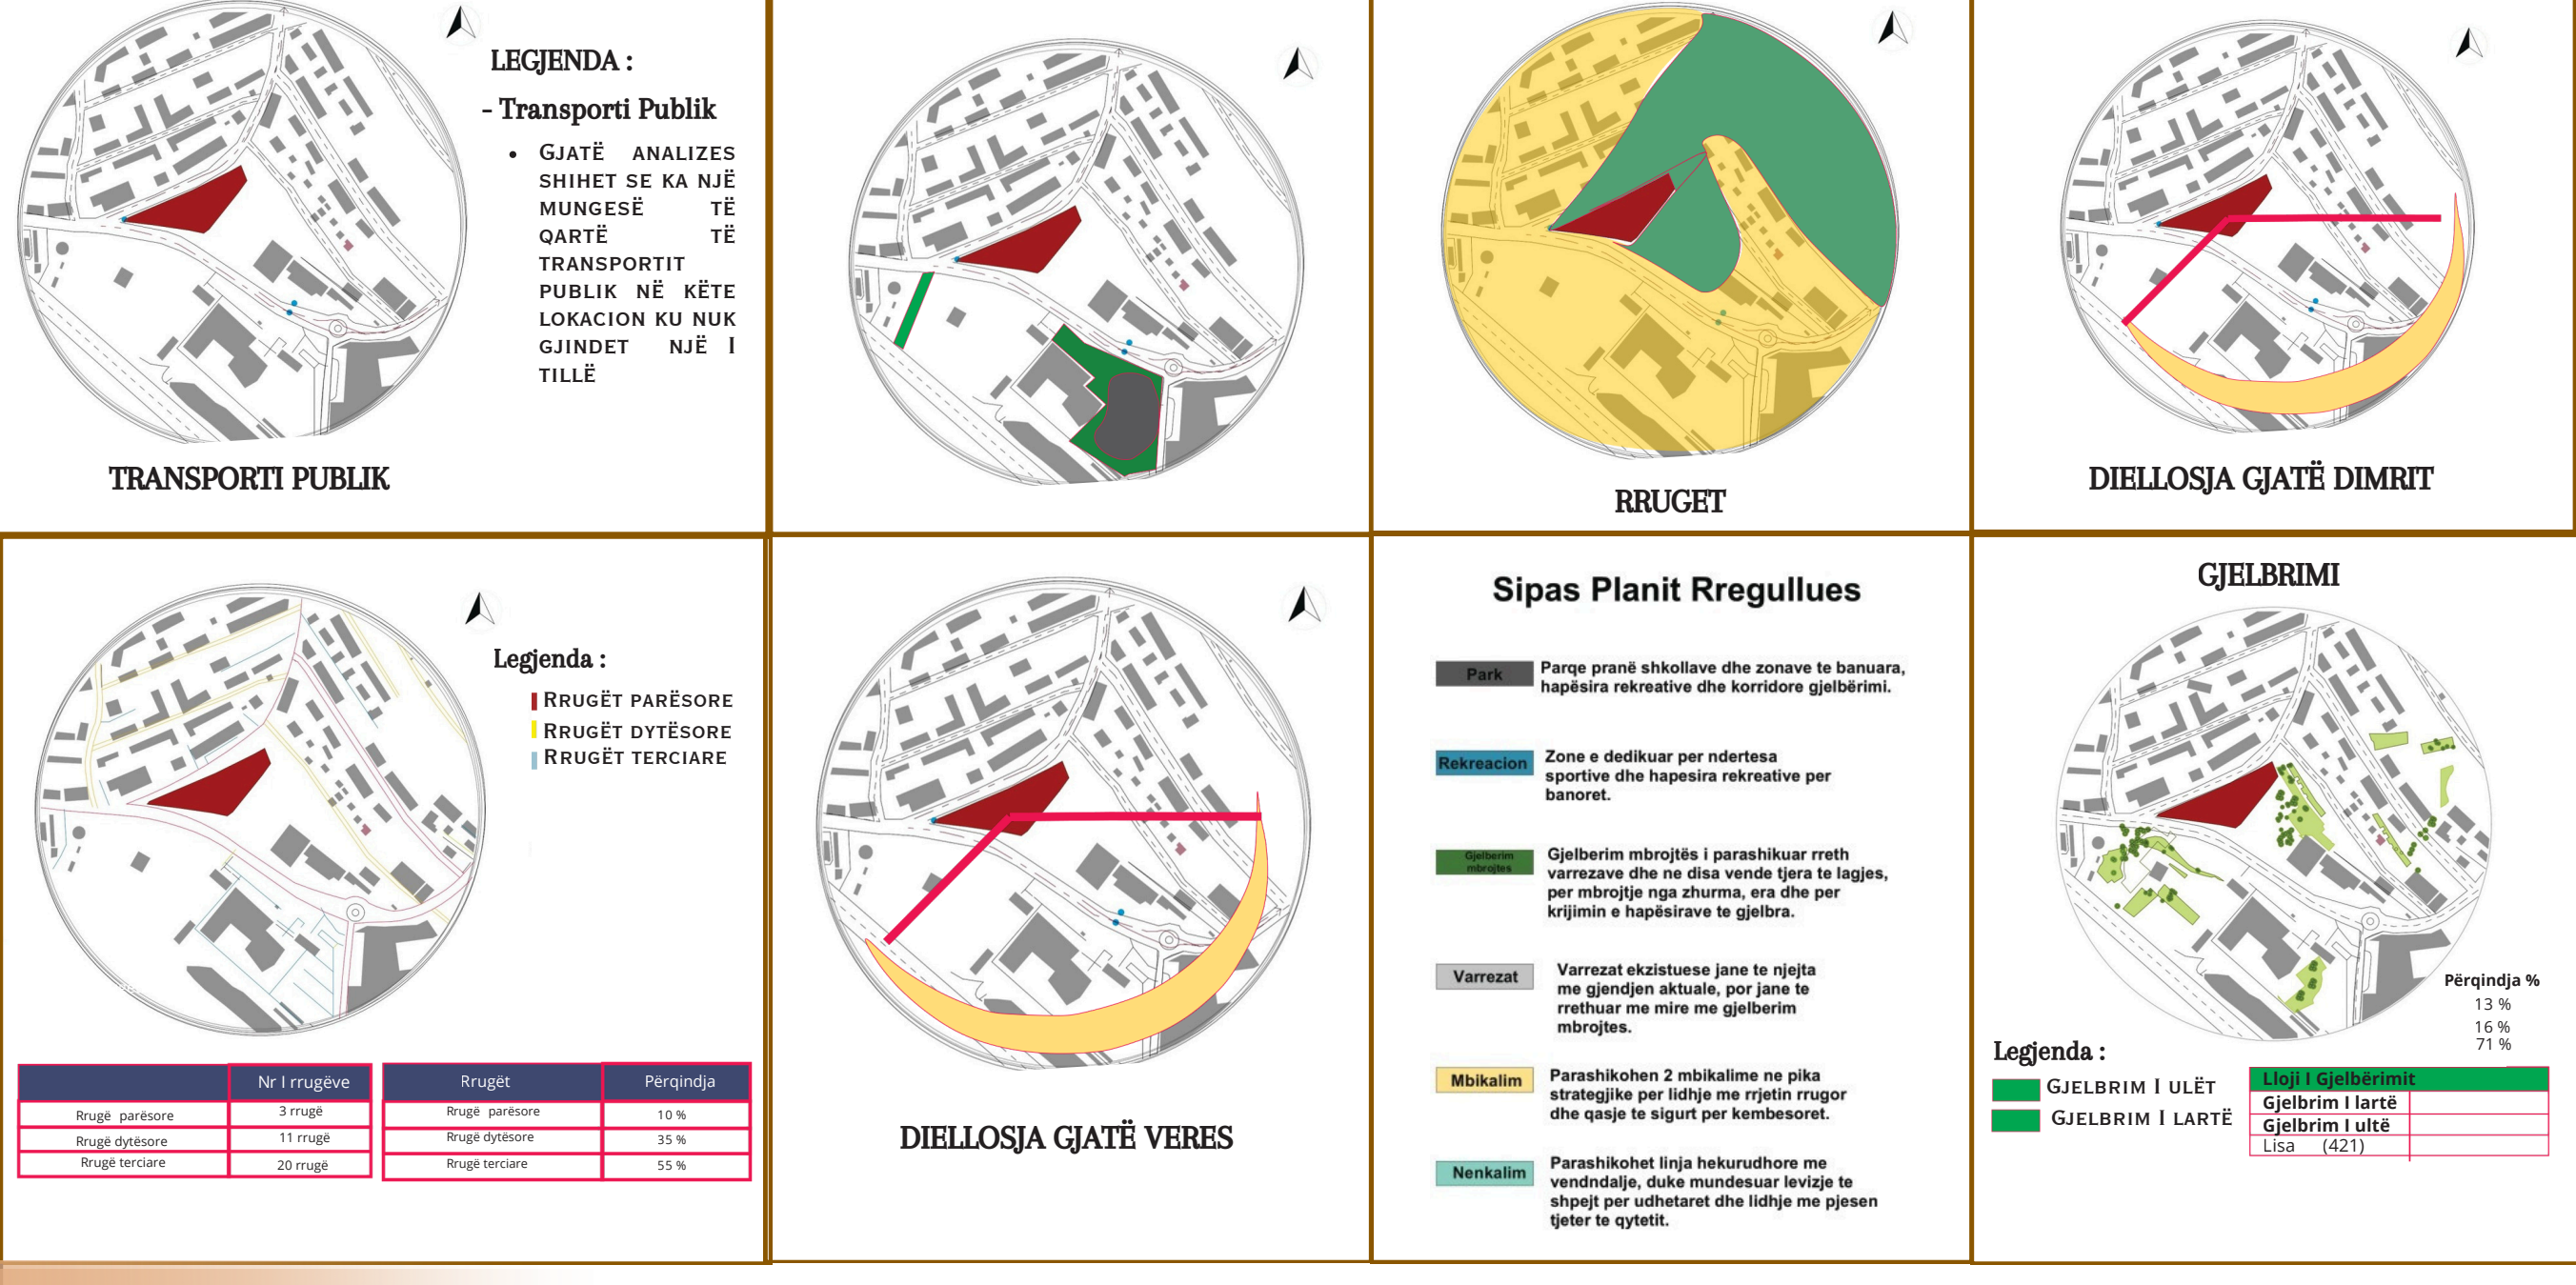


PERDHESA



MAKROANALIZAT

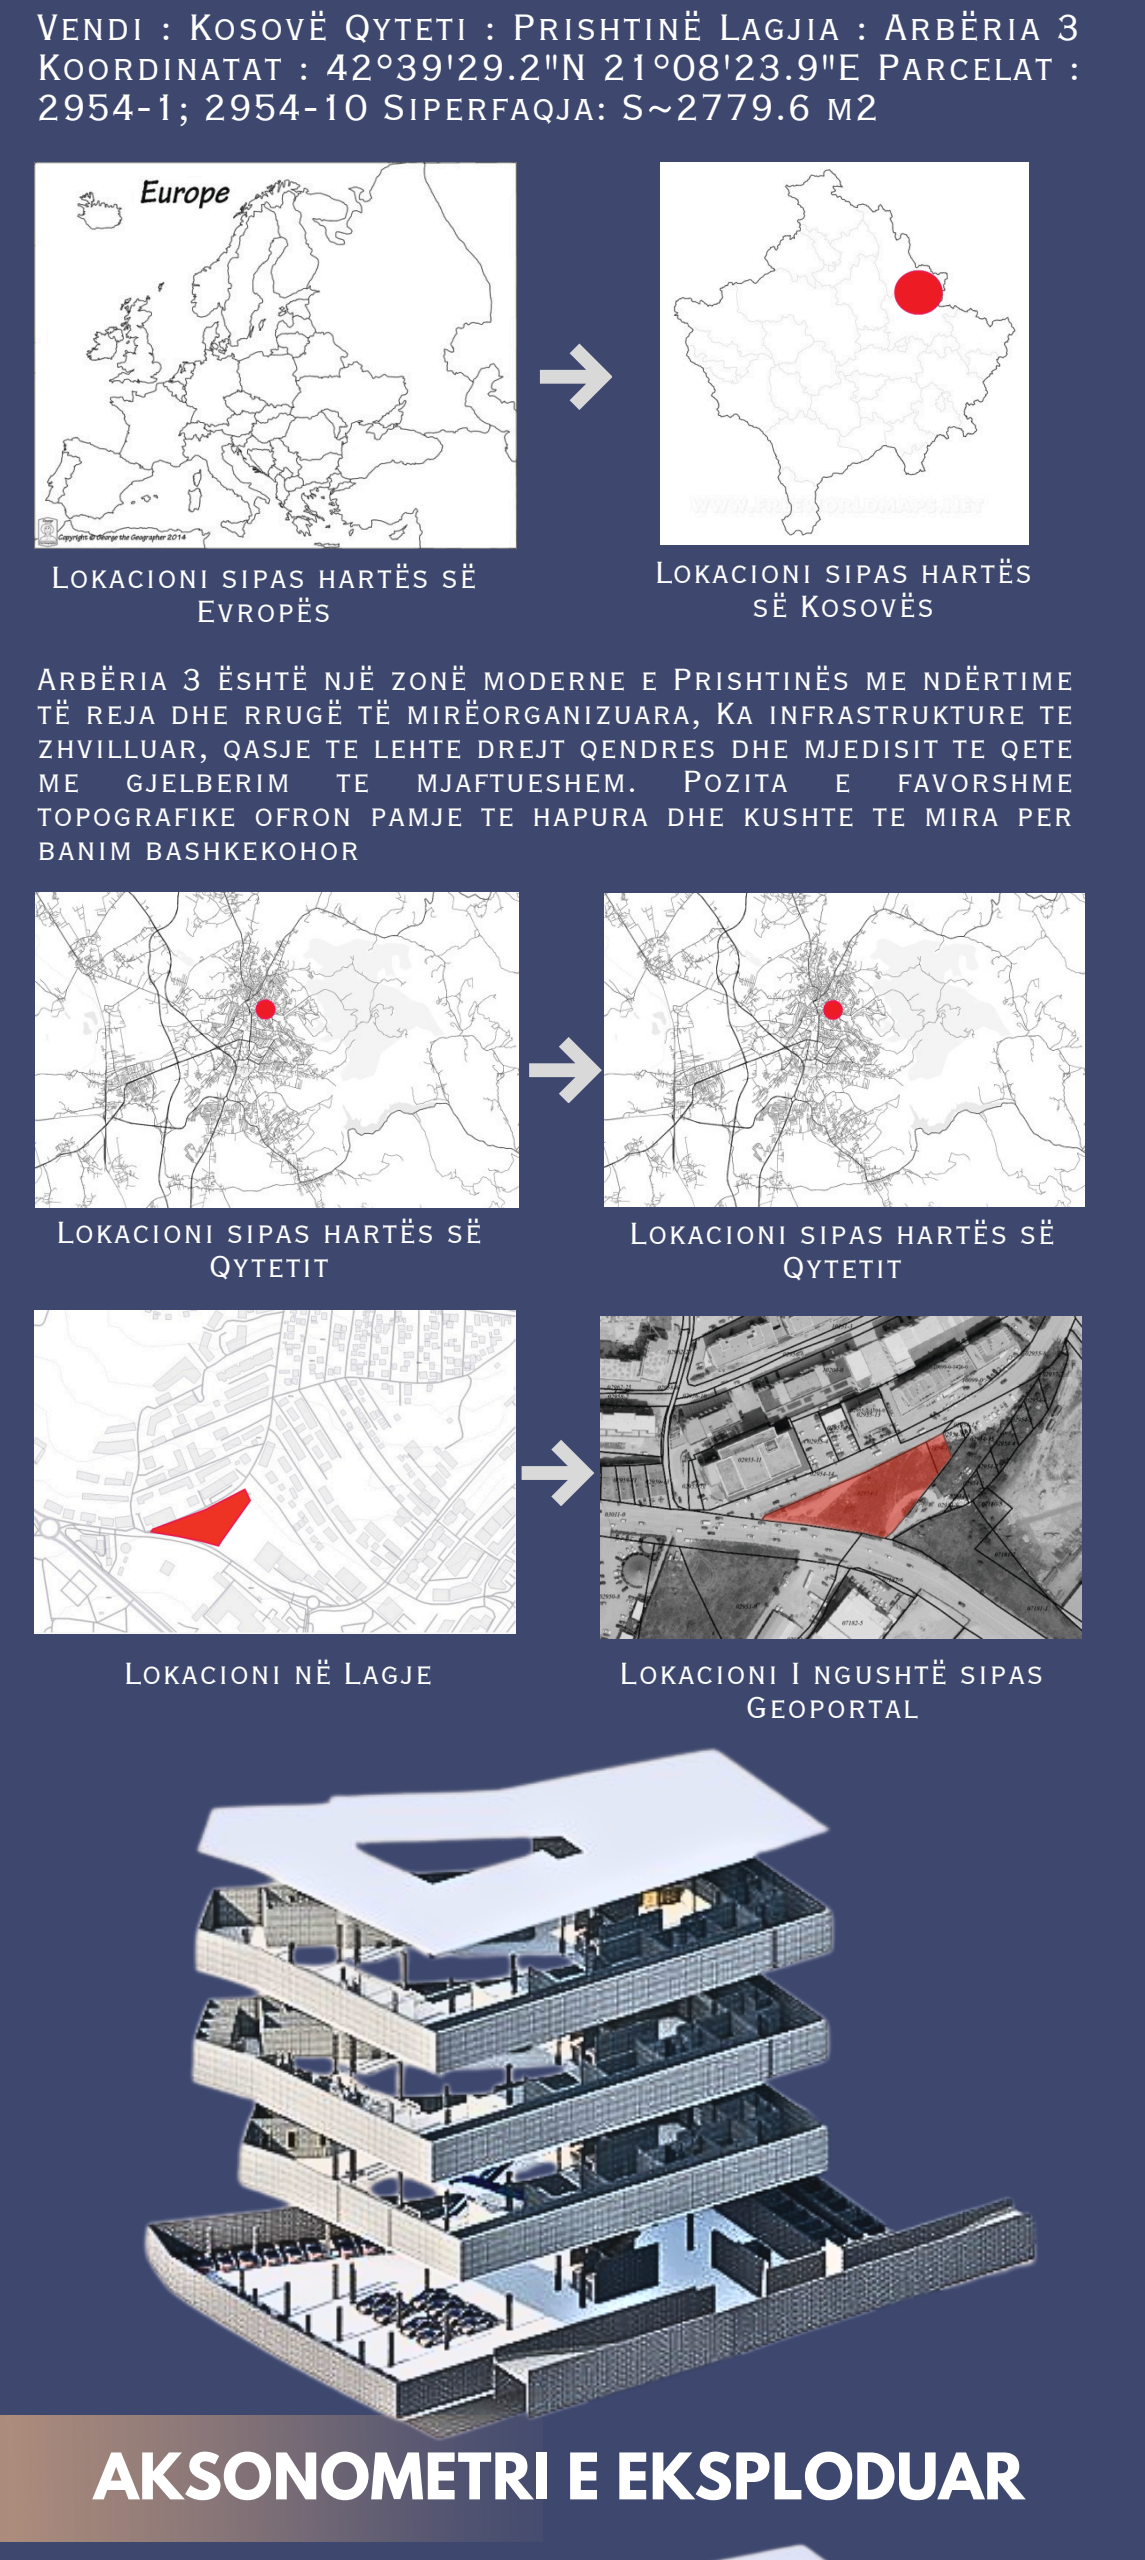

AKSONOMETRI E EKSPLODUAR

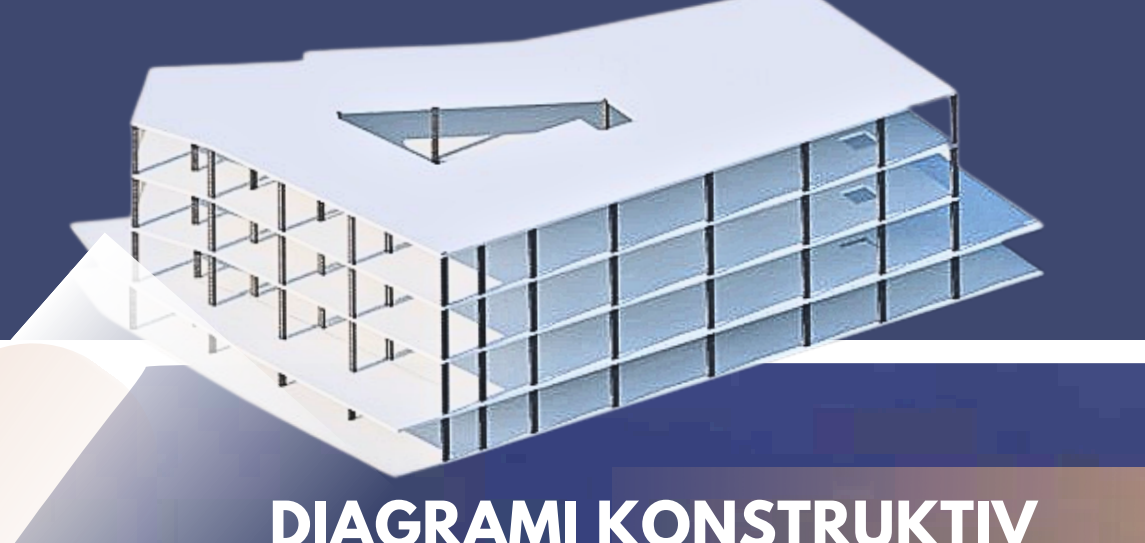

DIAGRAMI KONSTRUKTIV




QENDRA TREGTARE

Wonder Mall



FASADAT - PRERJET

PARKING

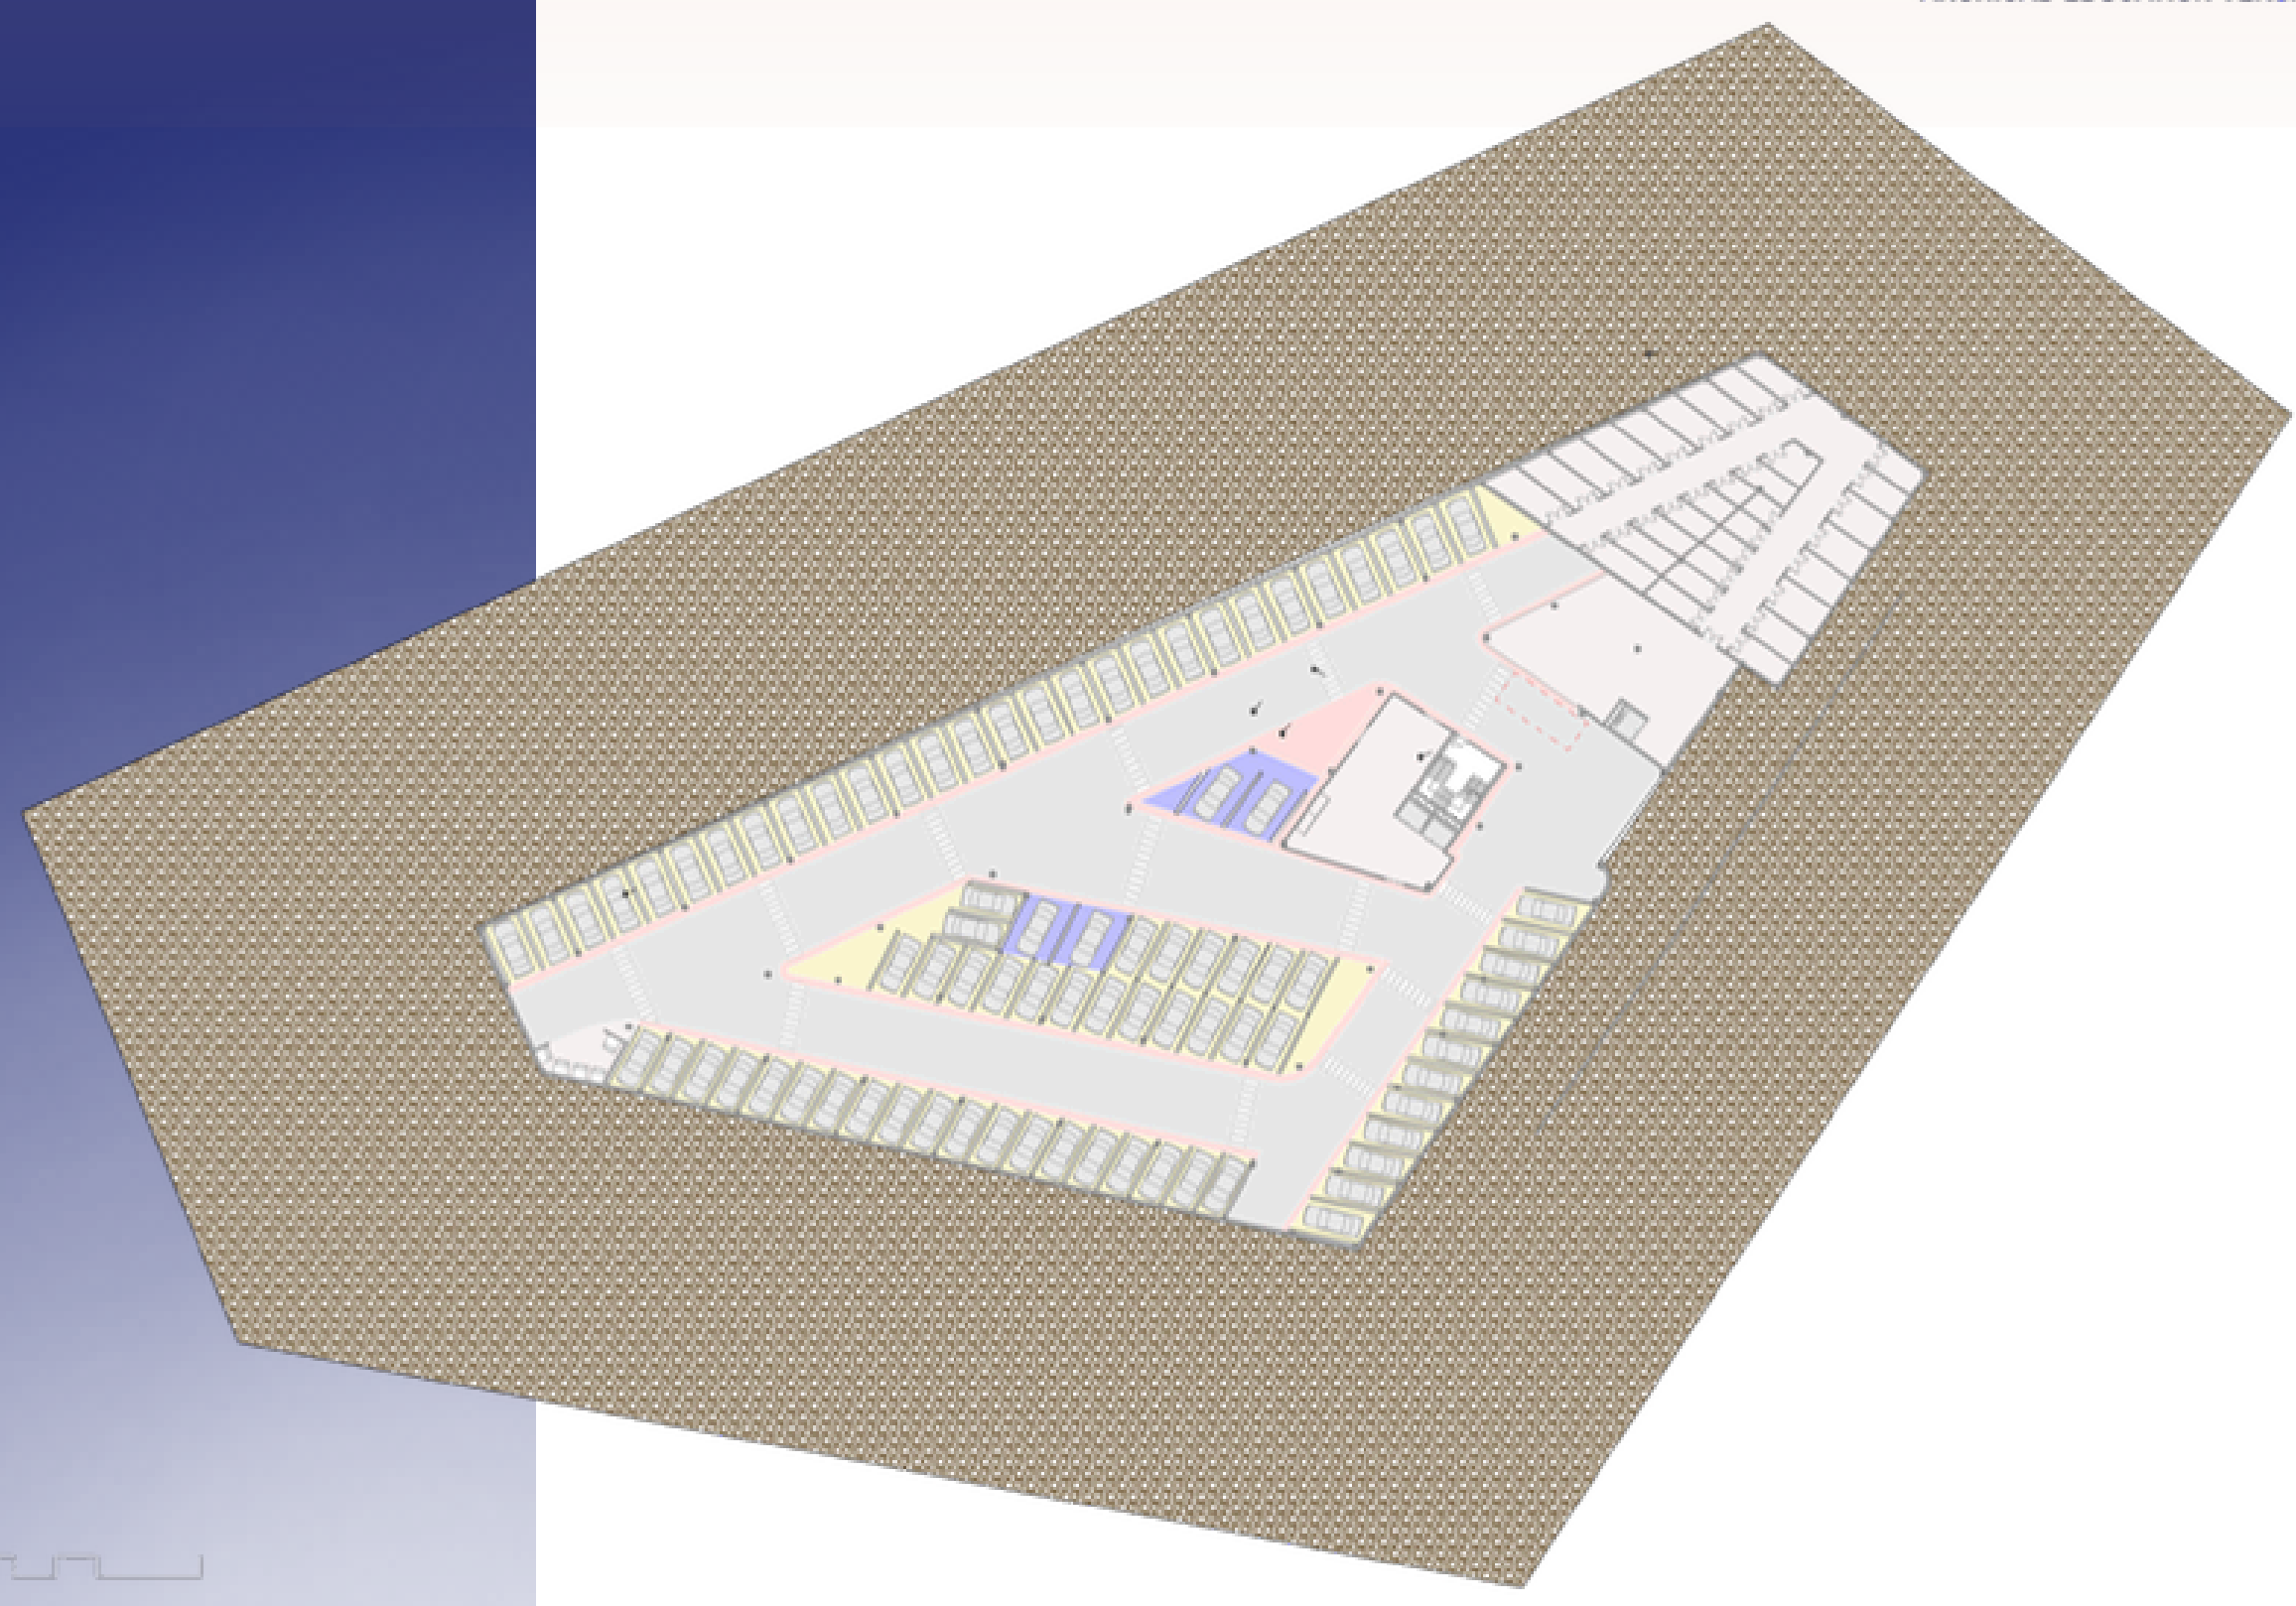


SITUACIONI - DETAJET


SITUACIONI I GJERE




FASADA LINDORE

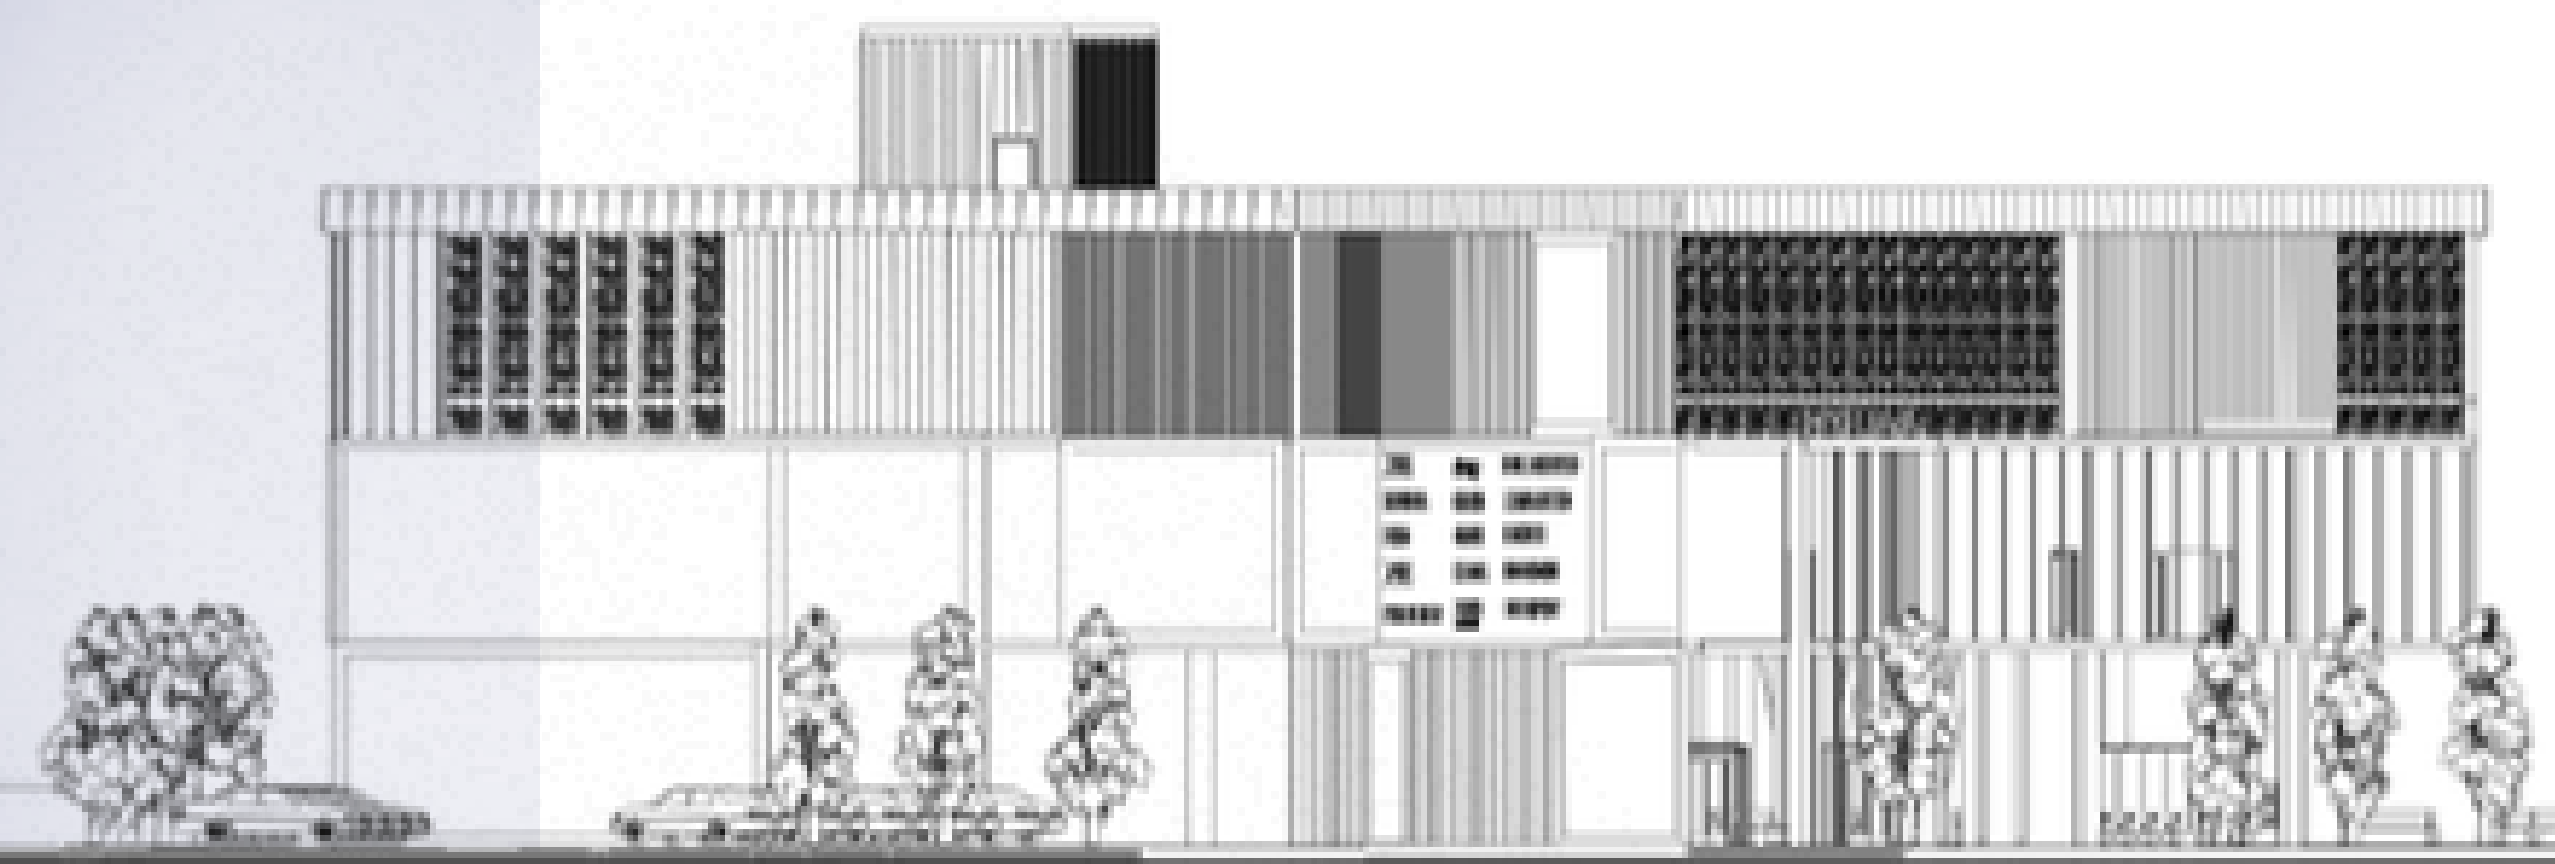

FASADA VERIORE

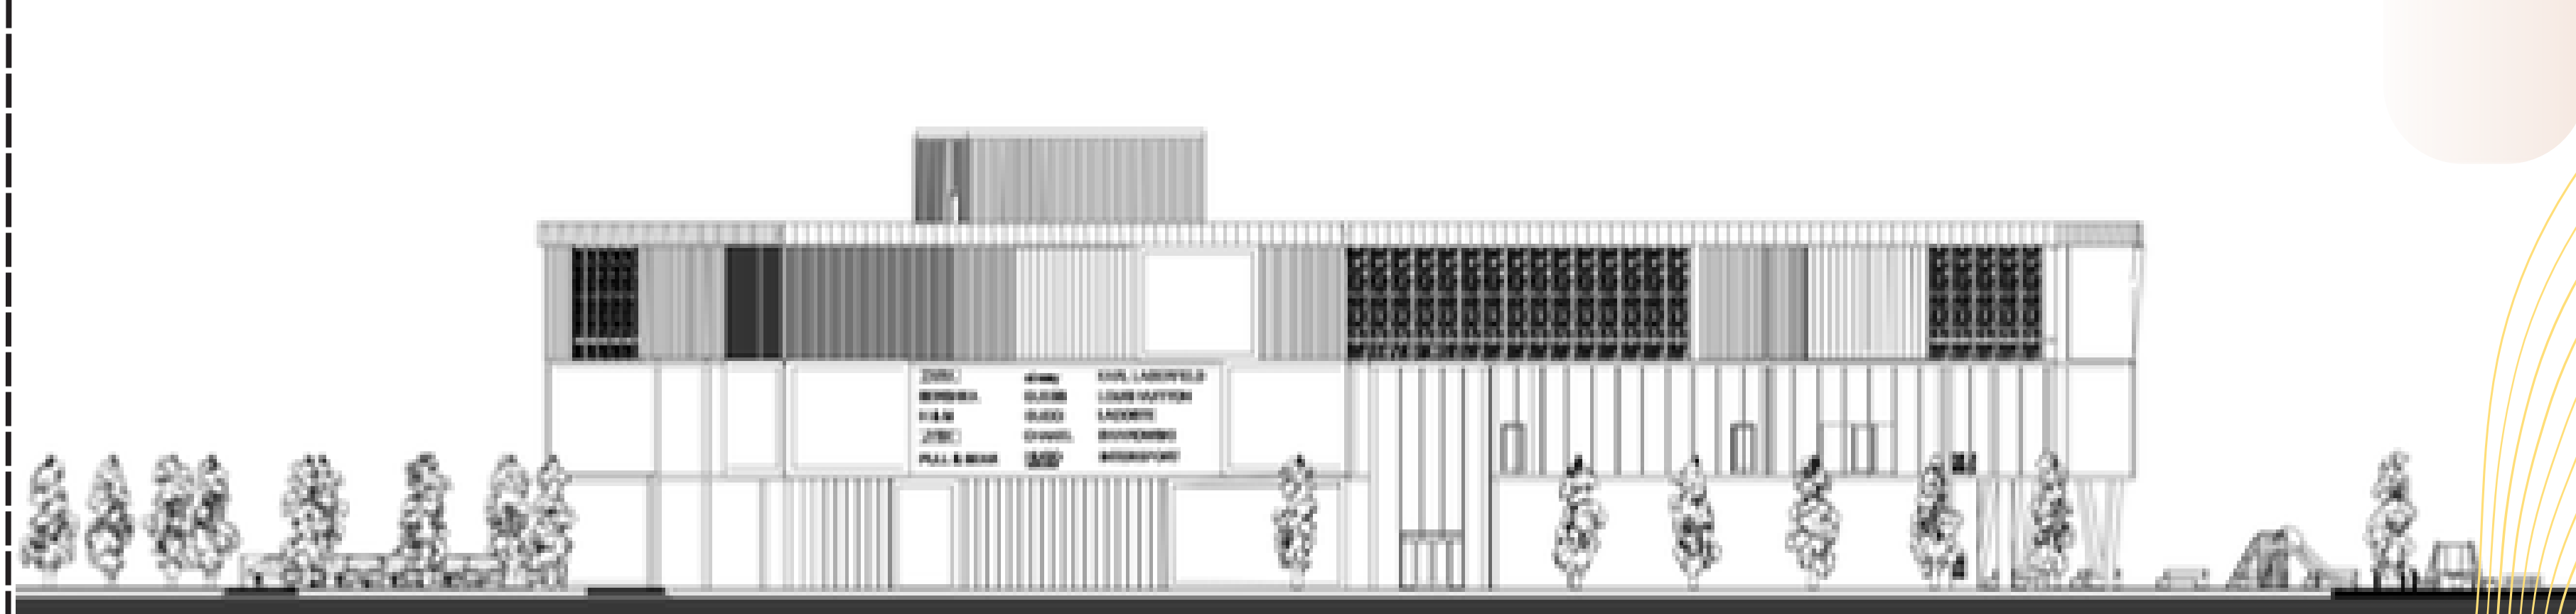


FASADA PERENDIMORE

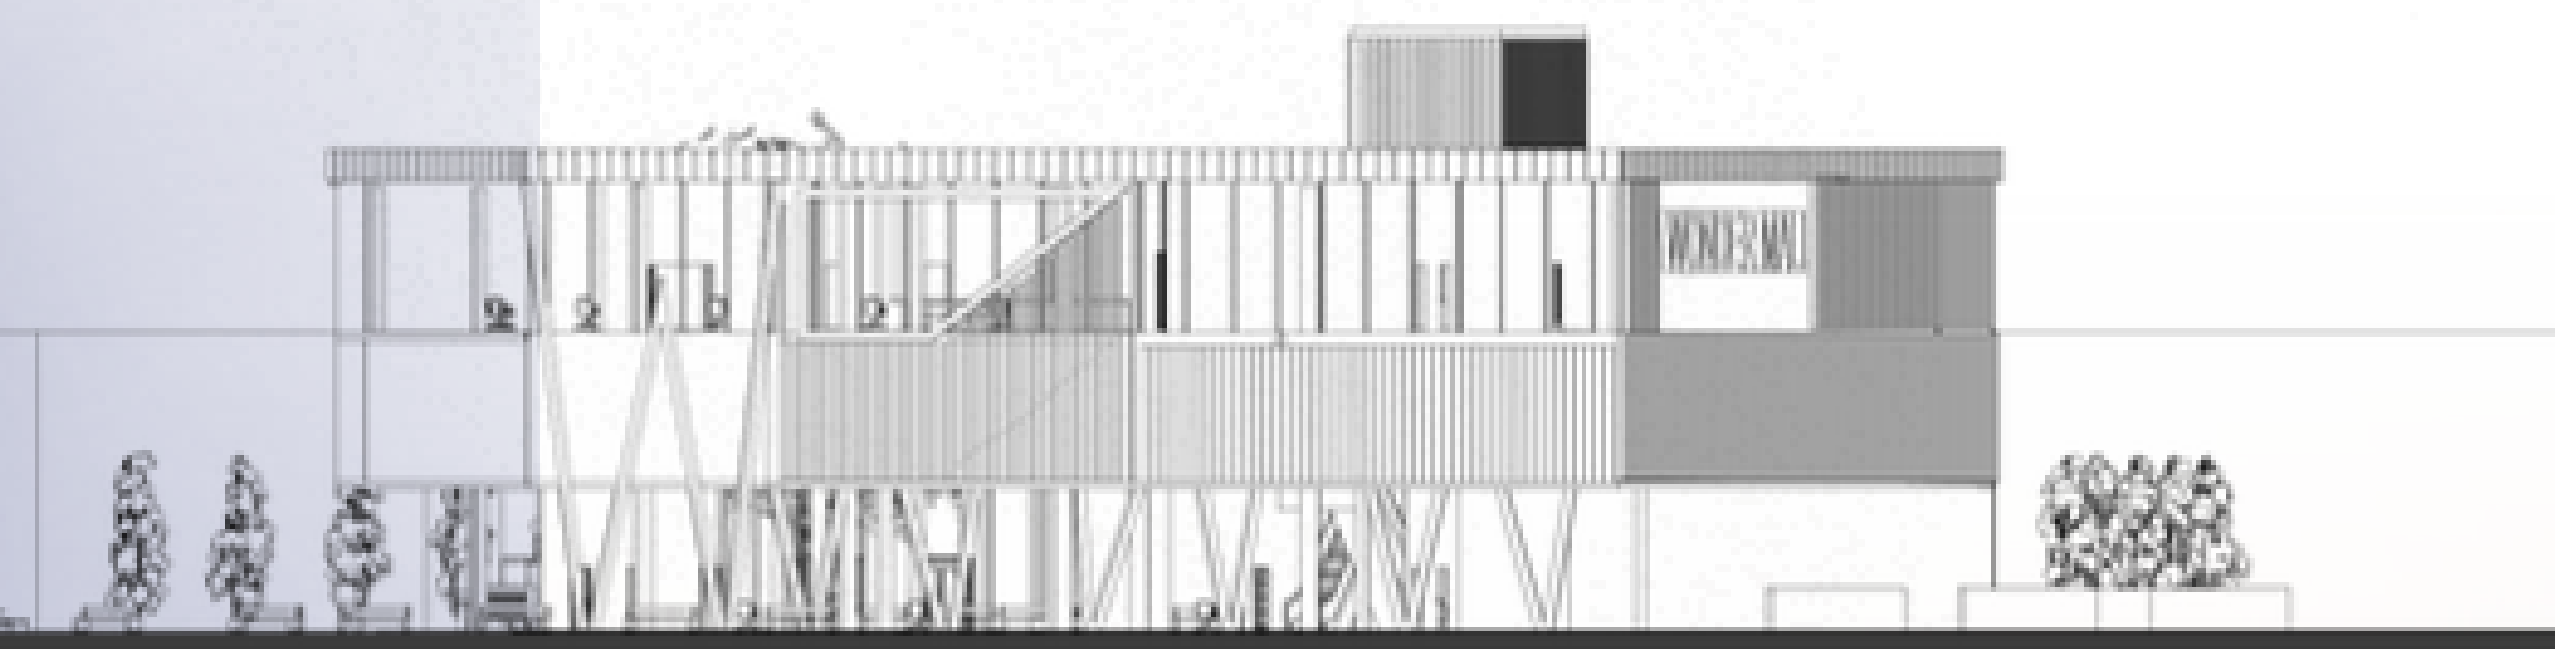


FASADA JUGORE



DETAJET KONSTRUKTIVE

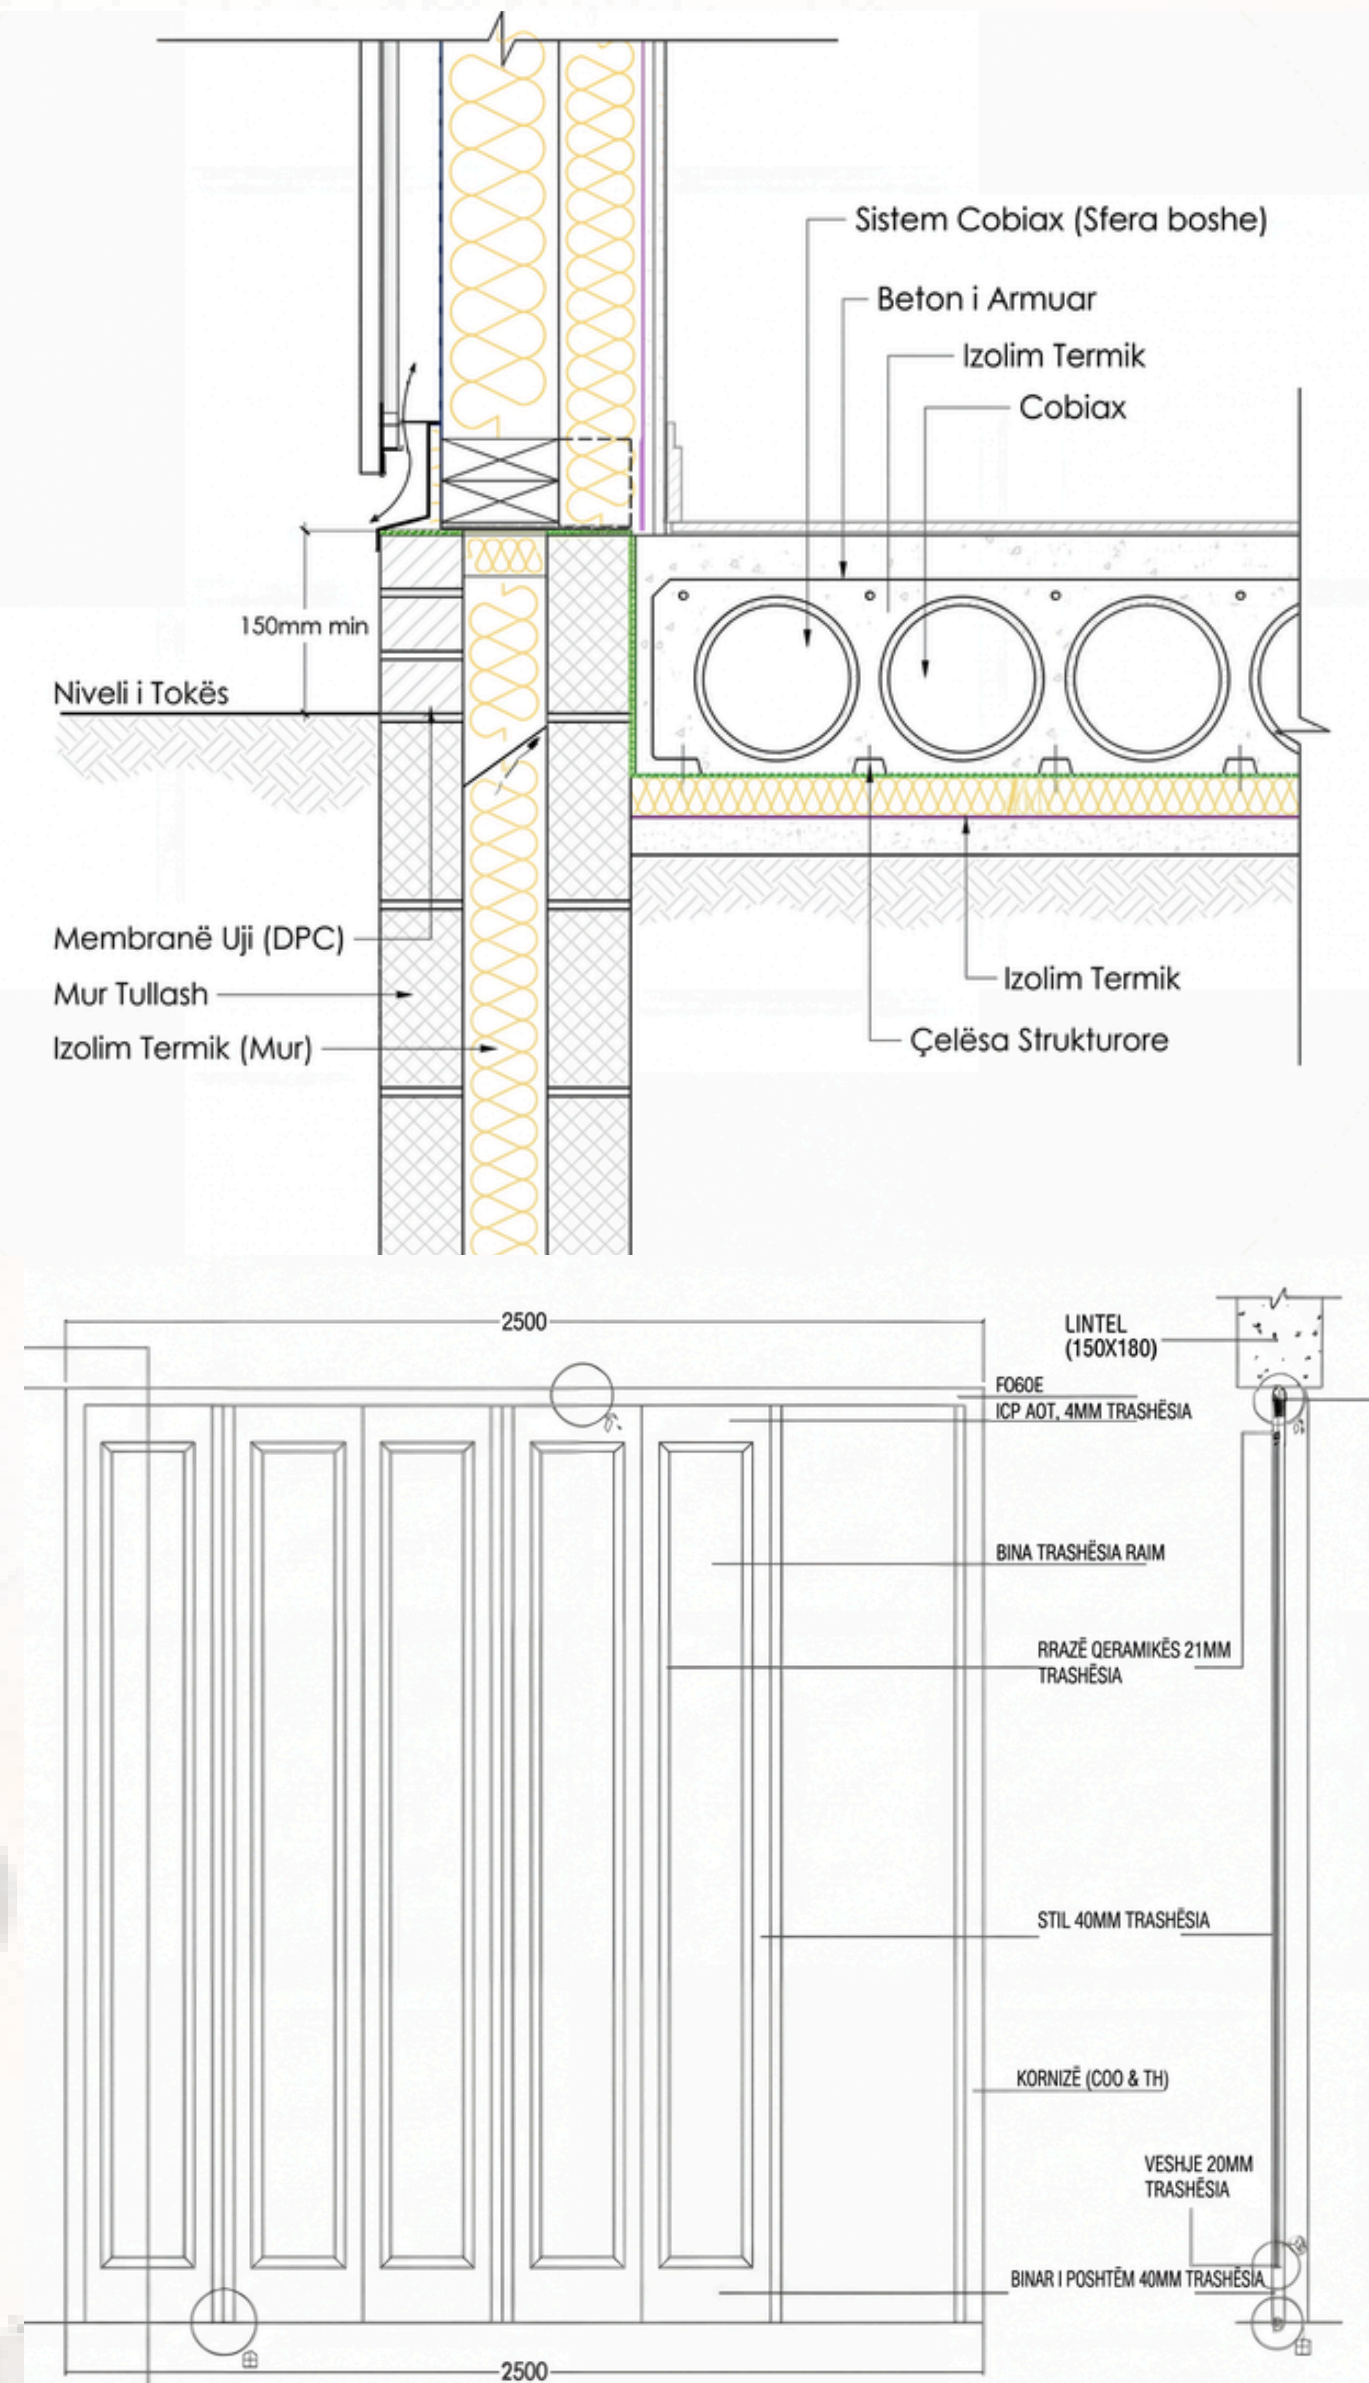

PRERJA A-A

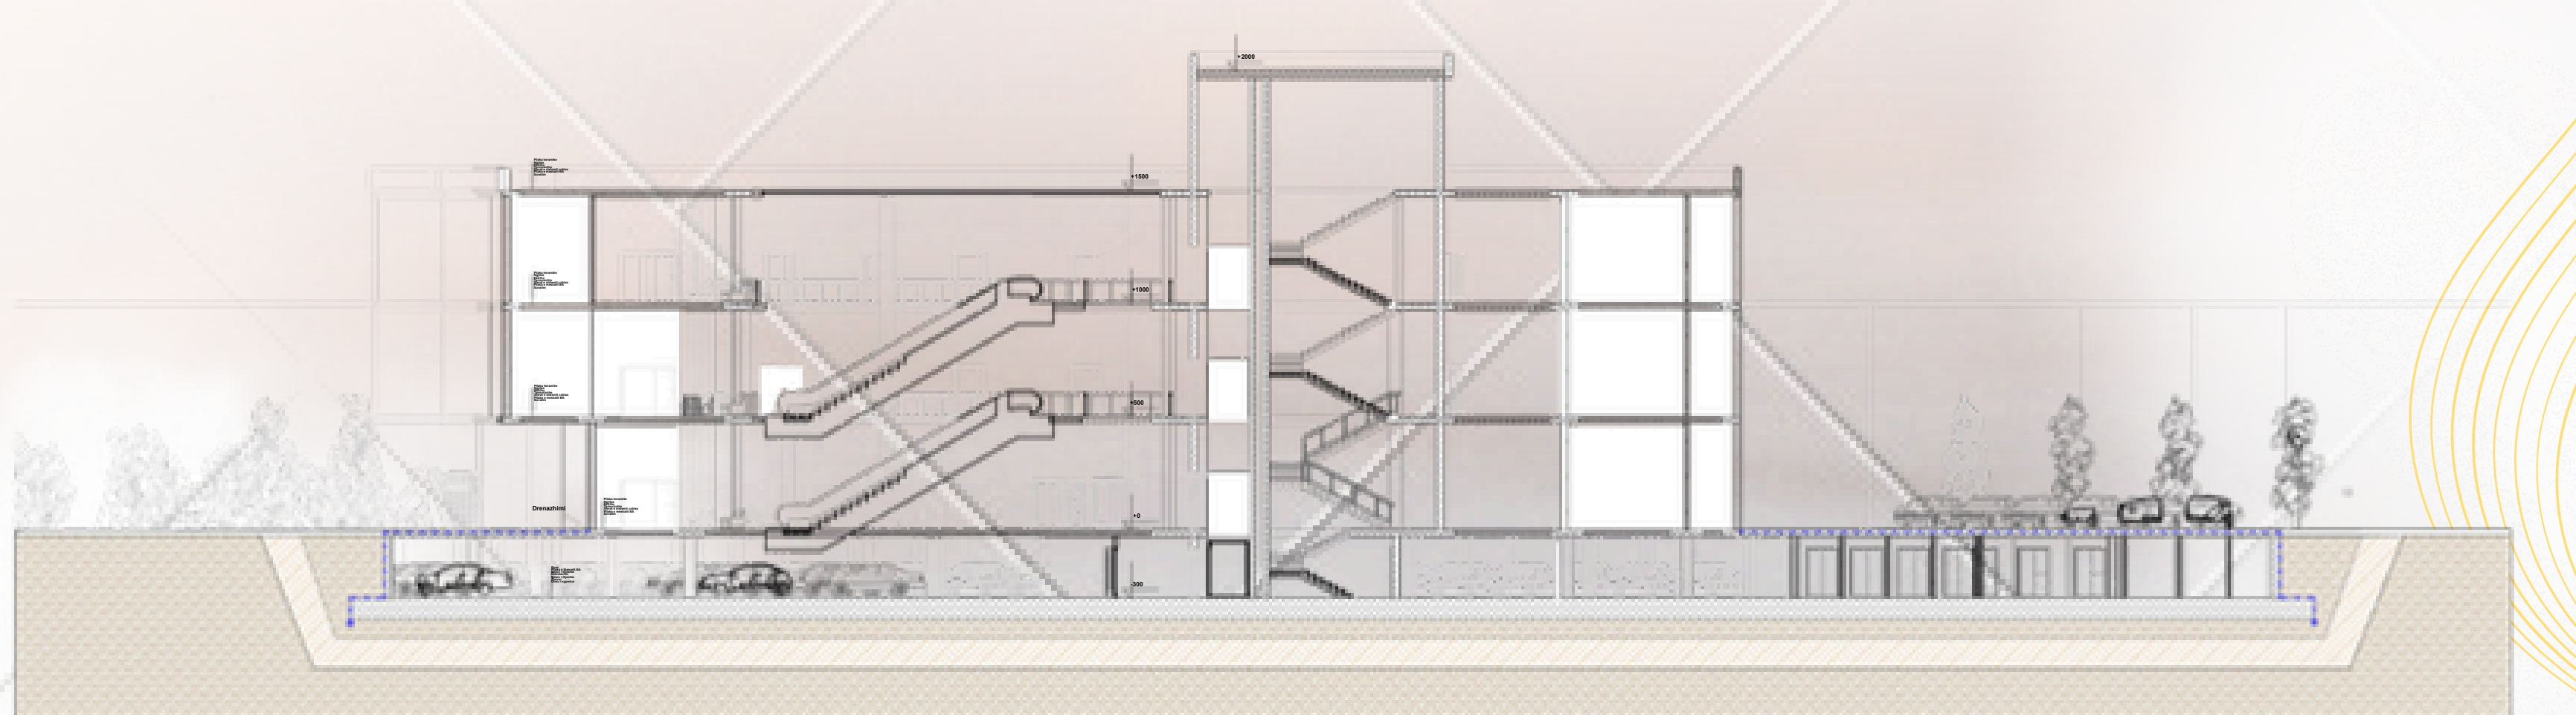

PRERJA B-B

