



BUS SHELTER

FIBER REINFORCED PLASTIC

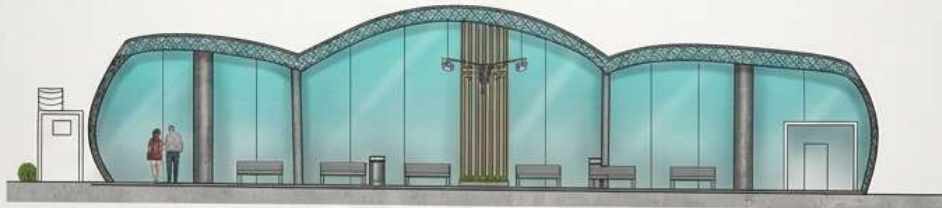


SECTION AA'

ALCO PANEL

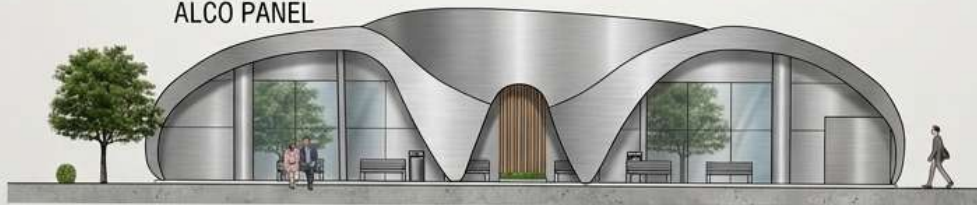

ELEVATION

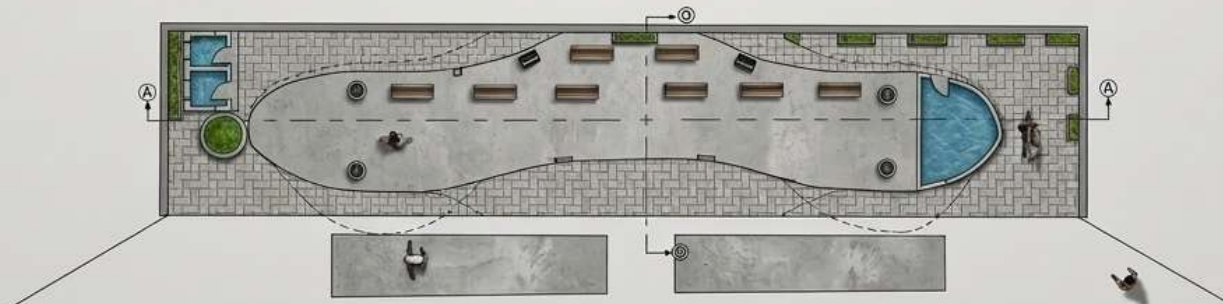


PLAN SCALE 1:100



BUS SHELTER



SECTION BB'

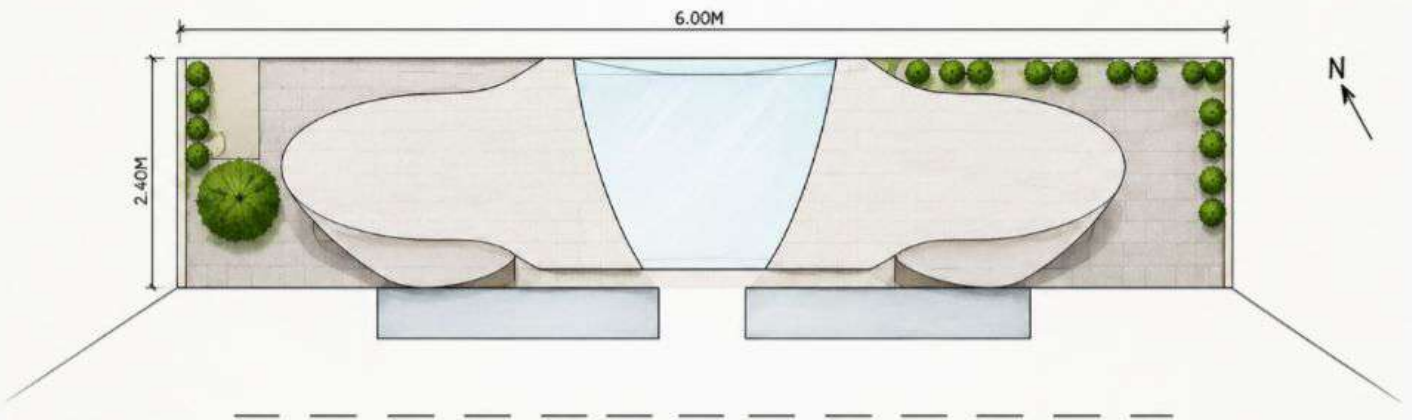


SITE PLAN SCALE 1:100


S. AKSHA
25.02.24
240126EC10CS

BUS SHELTERS

TOP

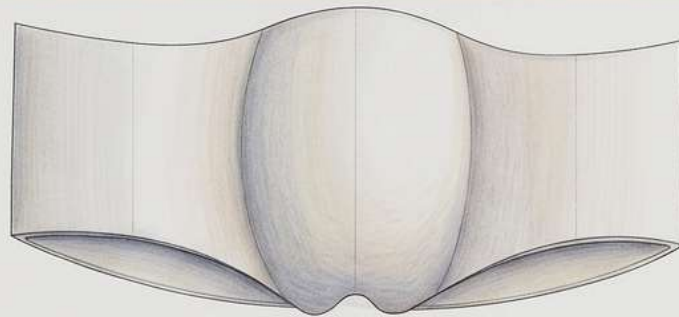

VIEW

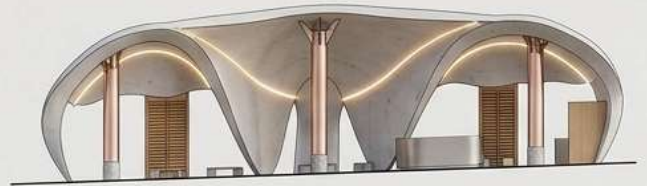

VIEWS

