
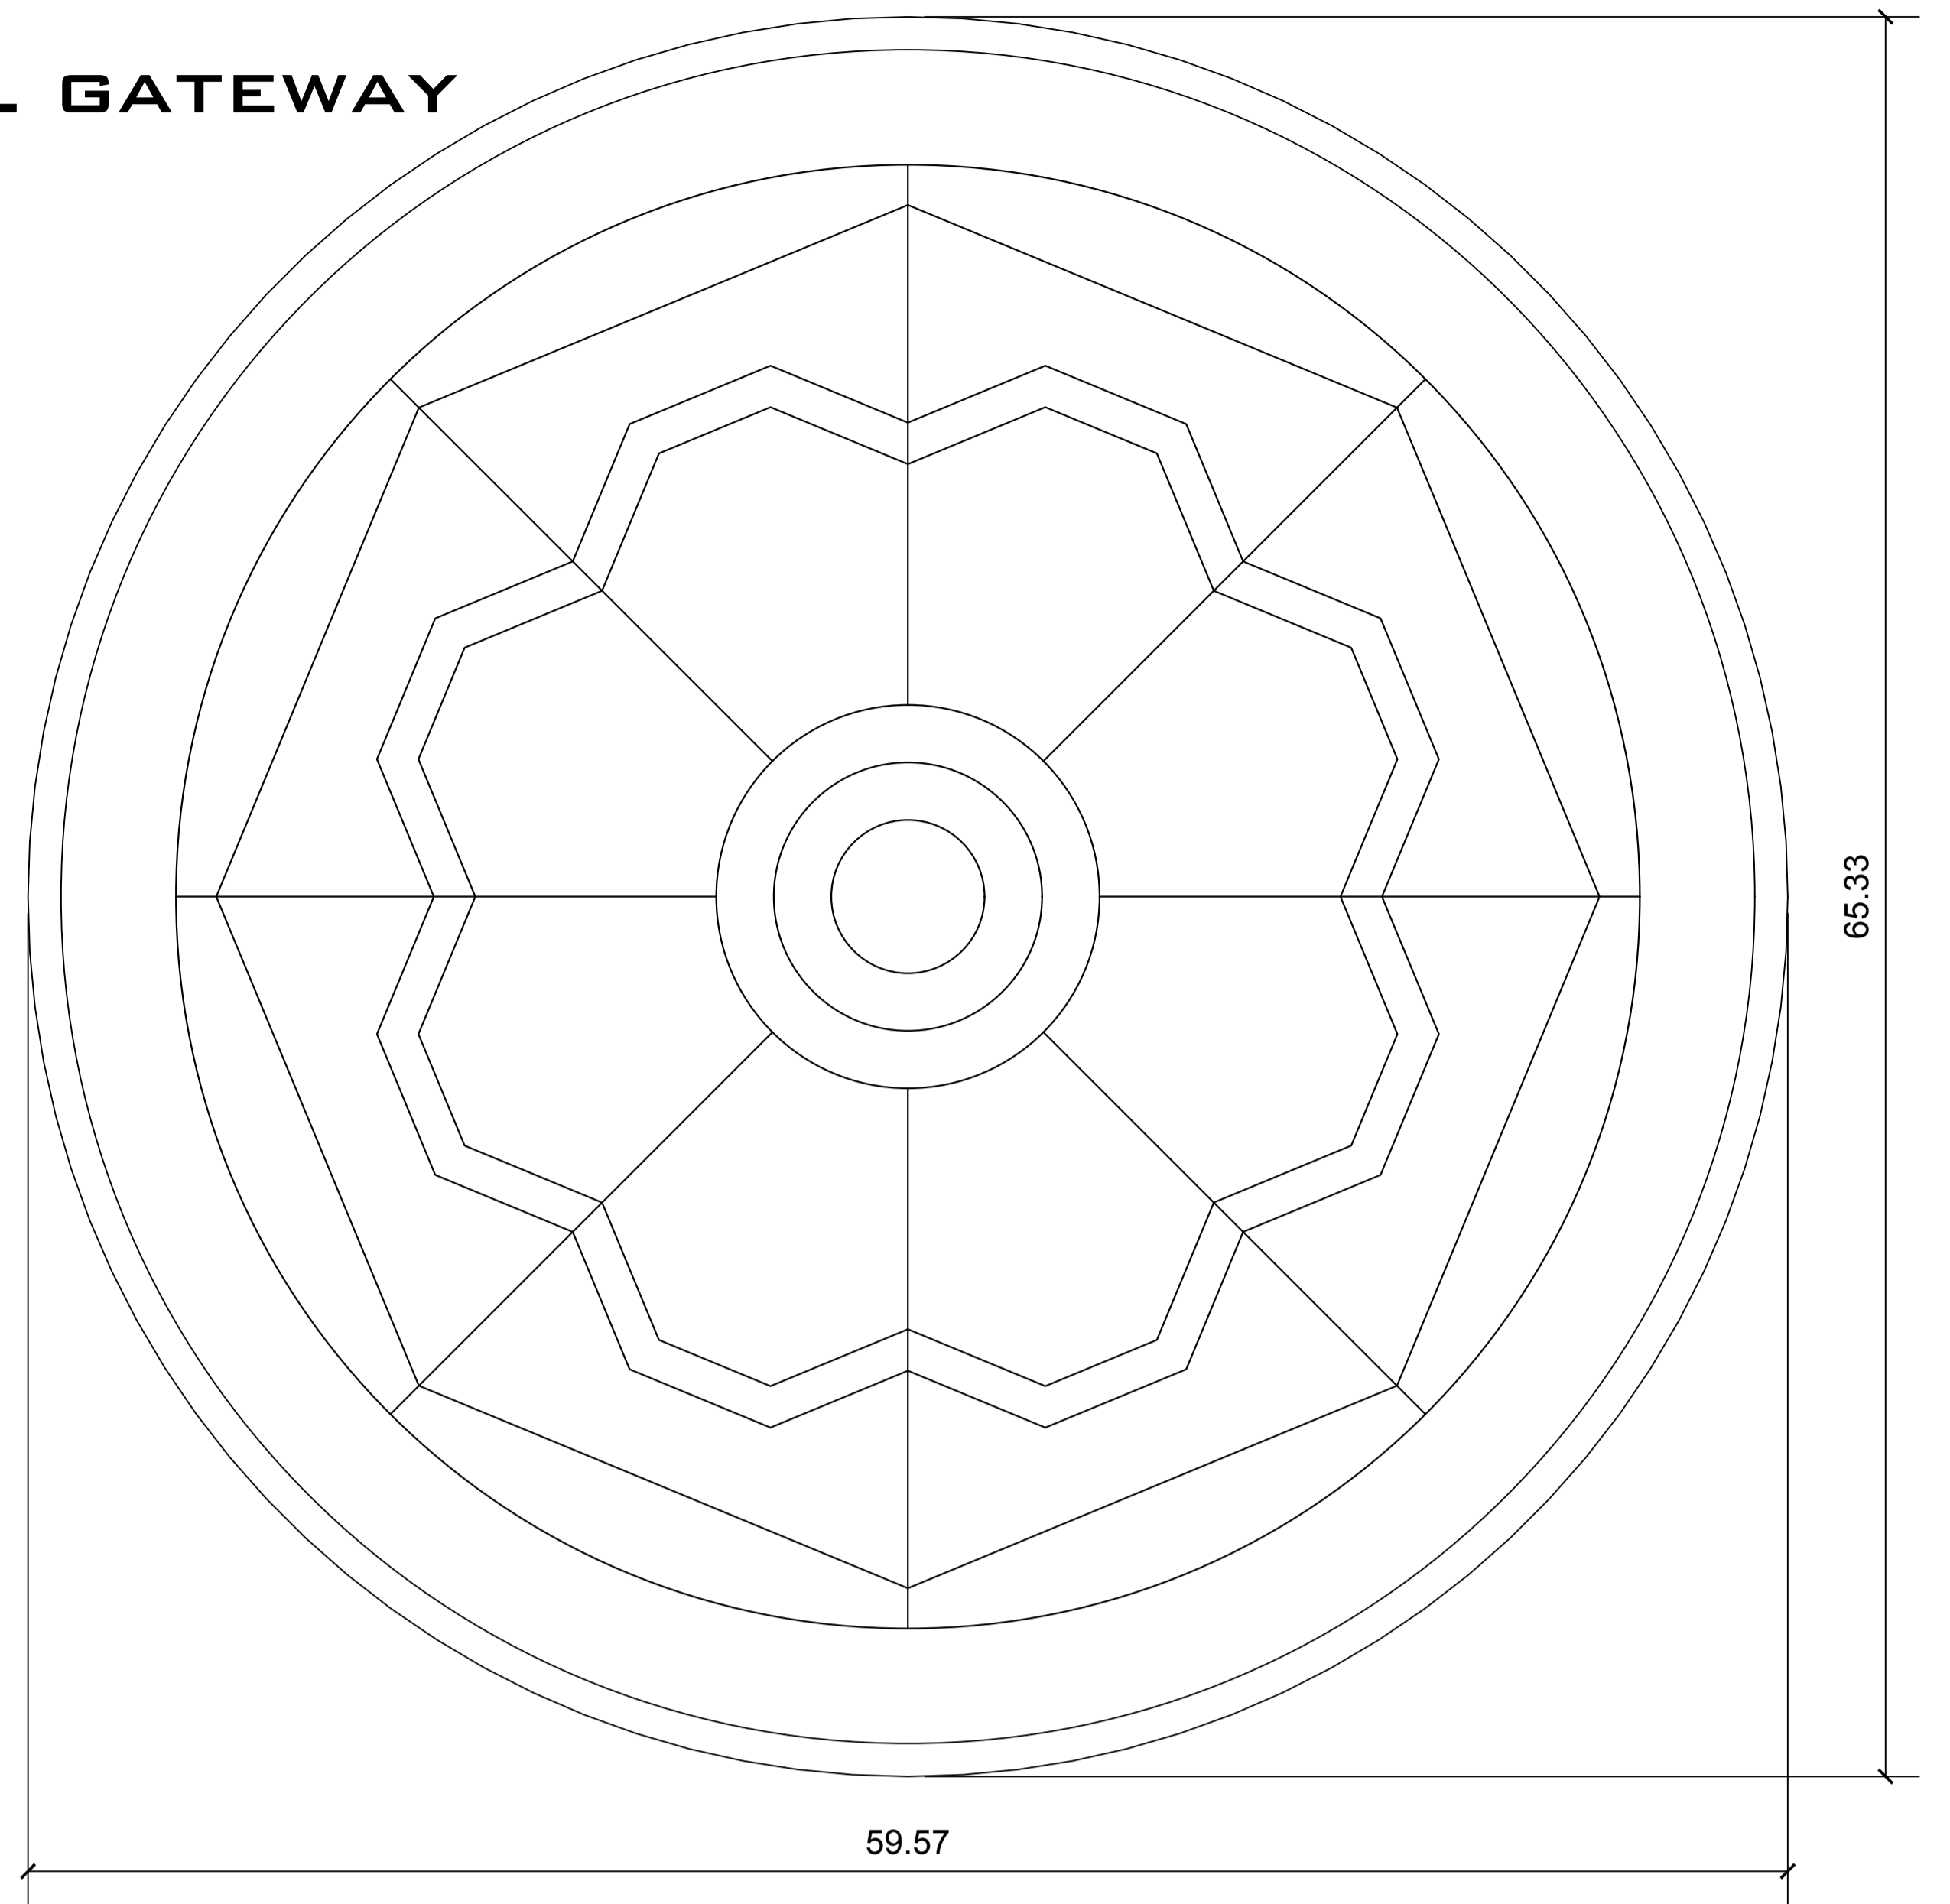


SHADE HOUSE

THE DENDRITE CANOPY

CRYSTAL GATEWAY

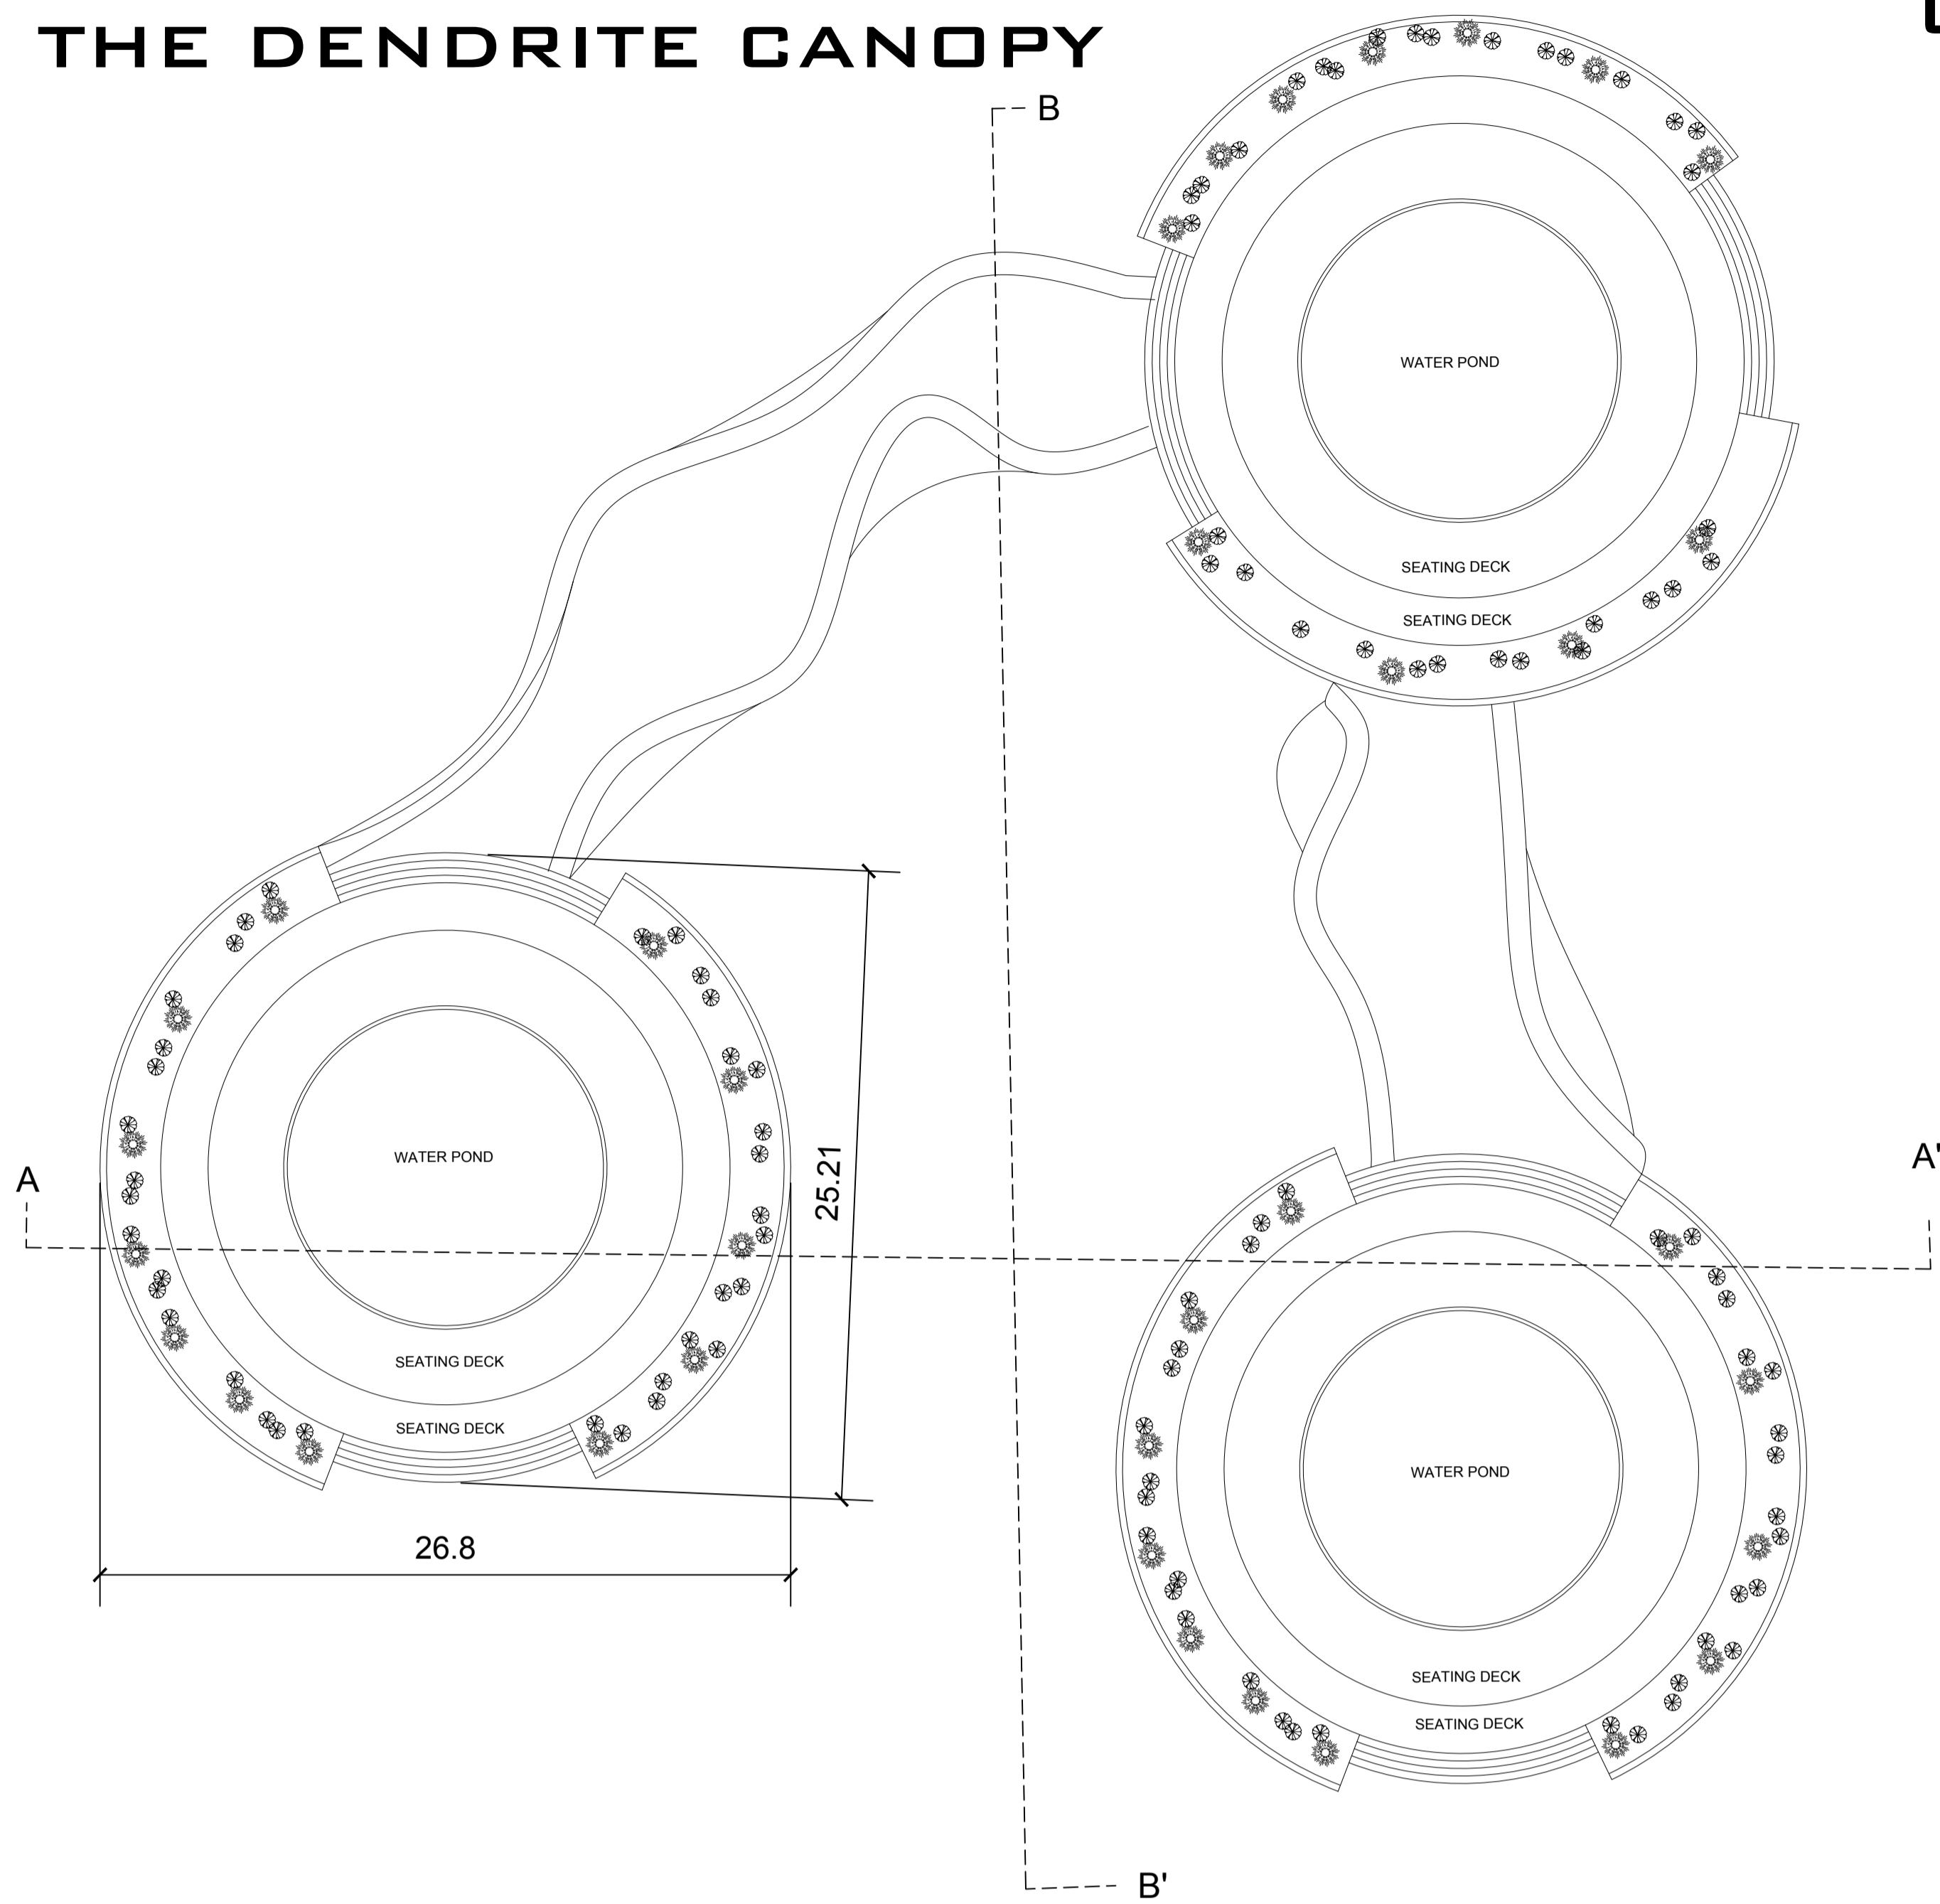


PLAN


PLAN




SECTION AA'

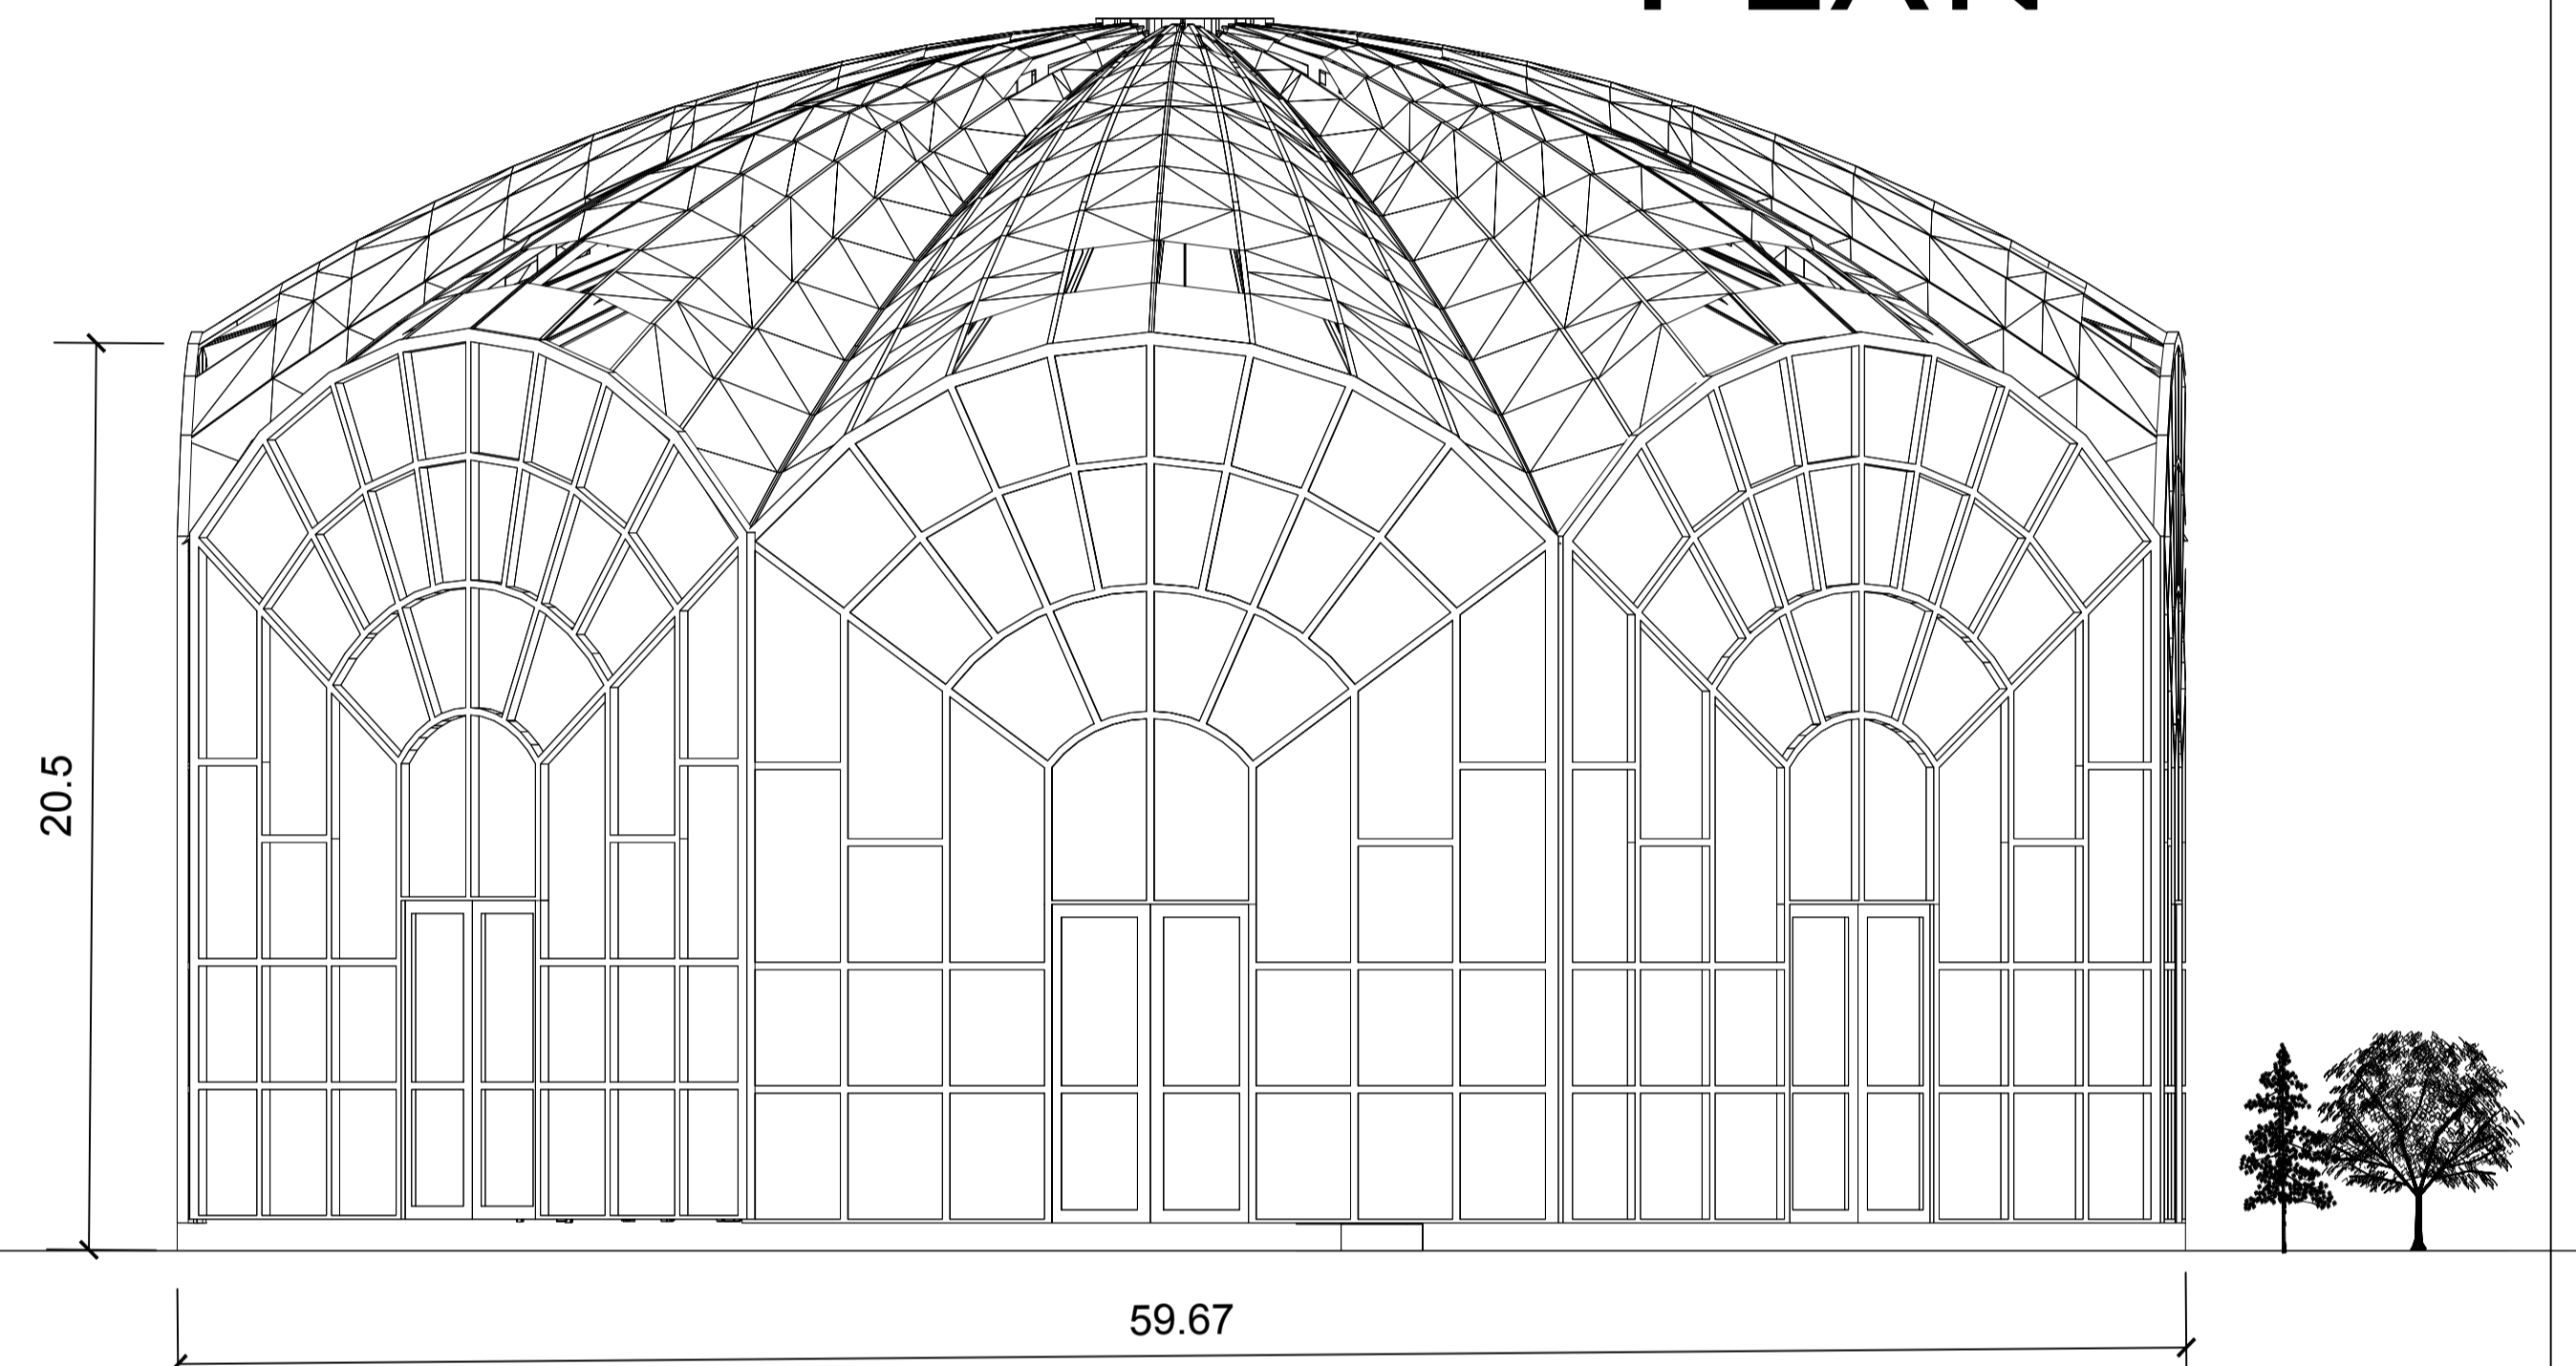

SECTION AA'

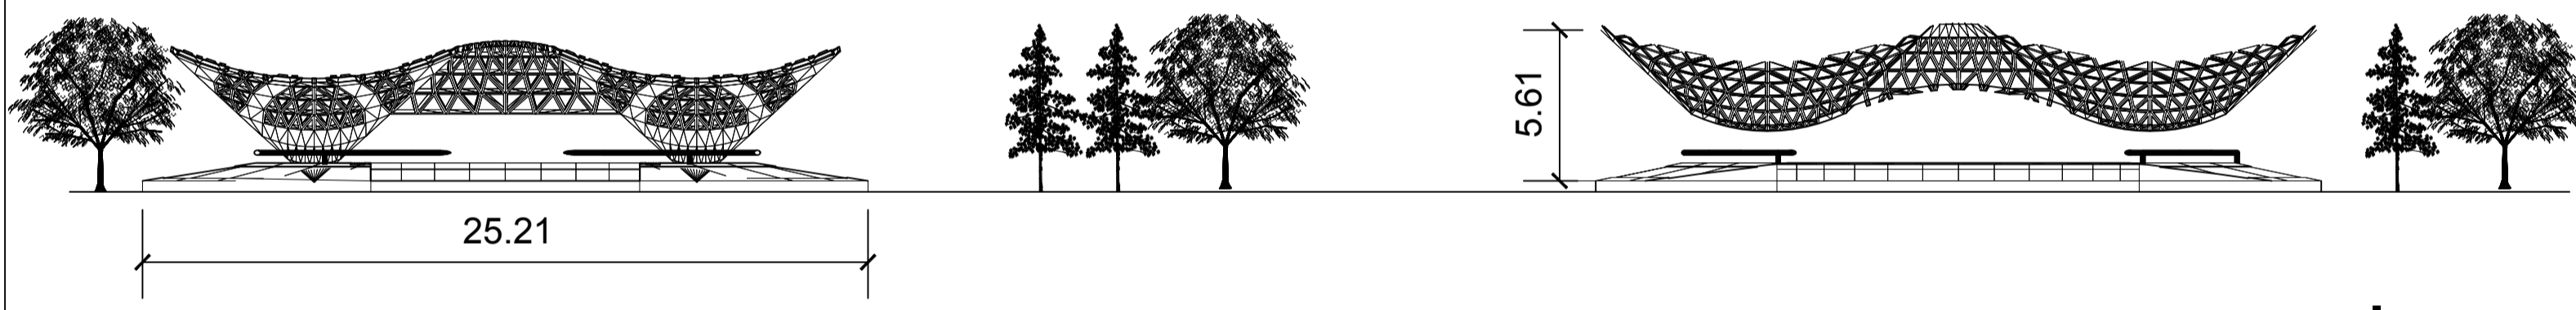

SECTION BB'

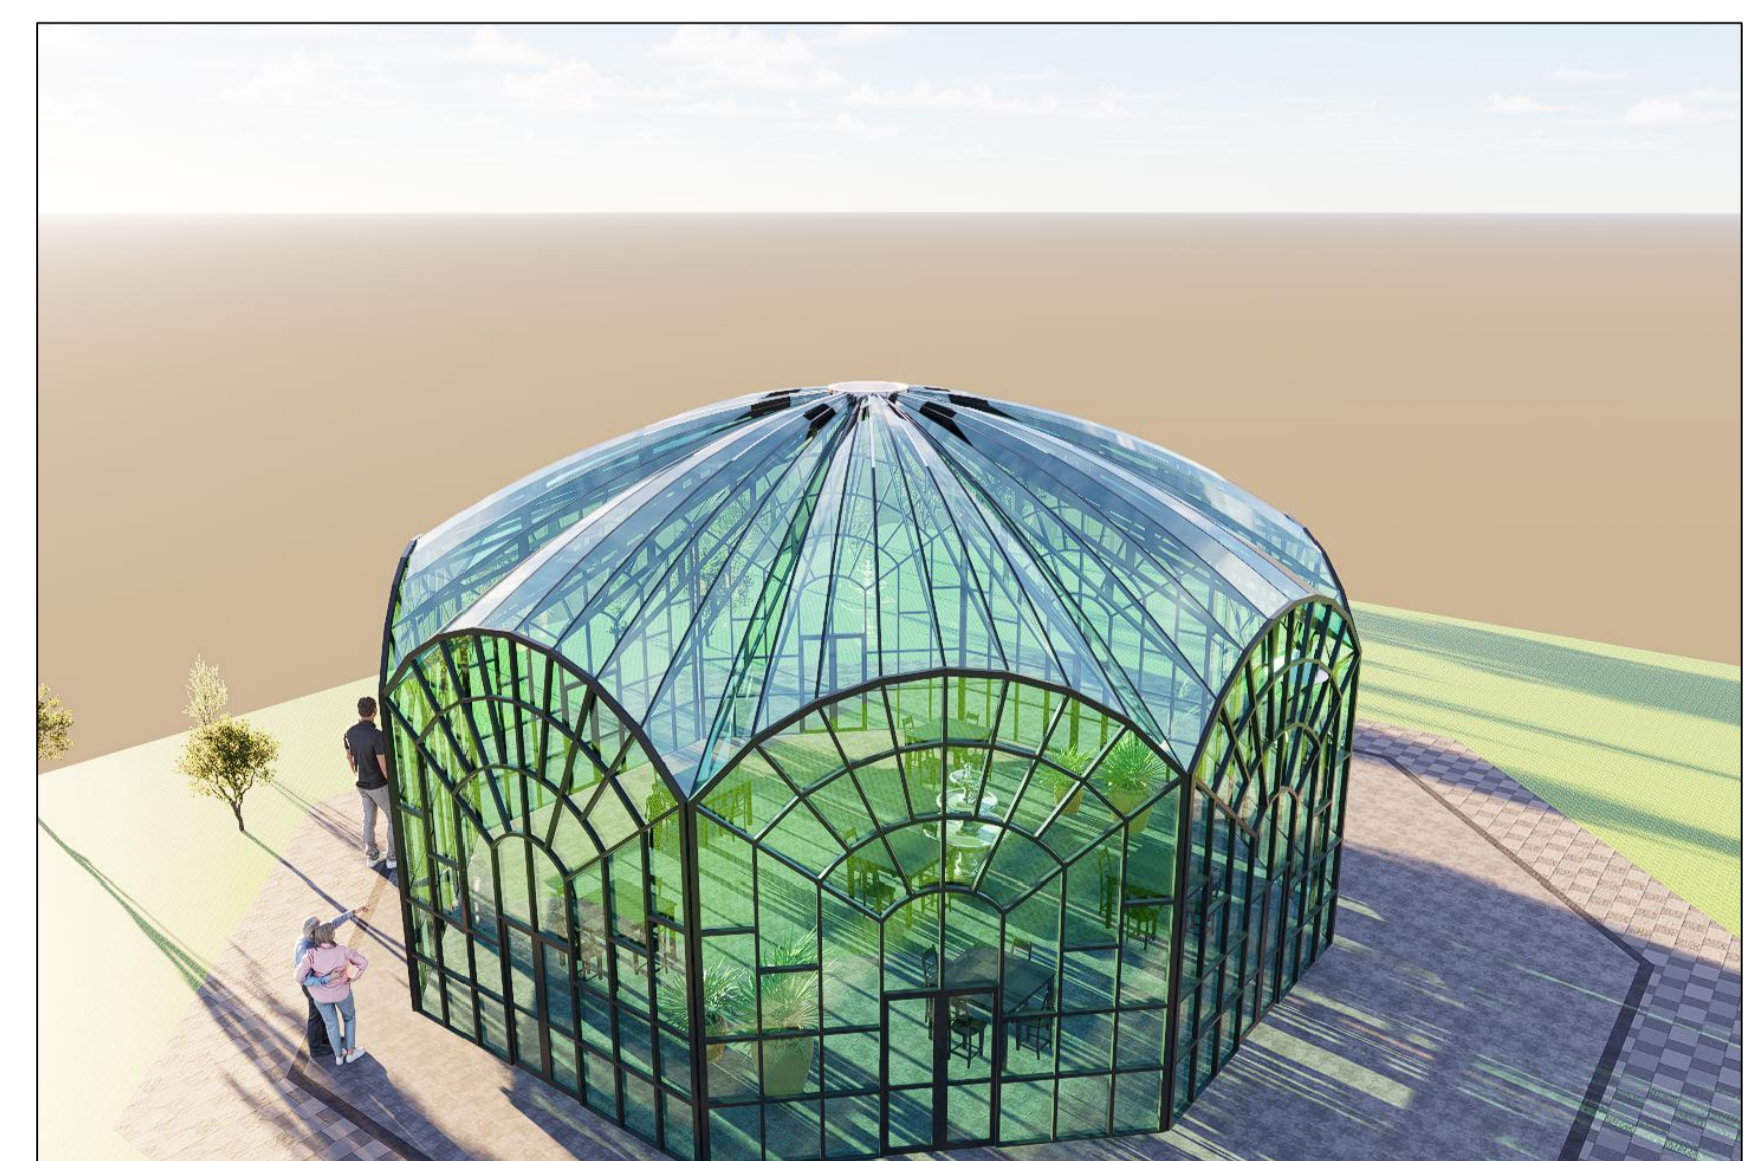

VIEWS

SCALE 1 : 200
ALL DIMENSIONS ARE IN M