




AMPHITHEATRE

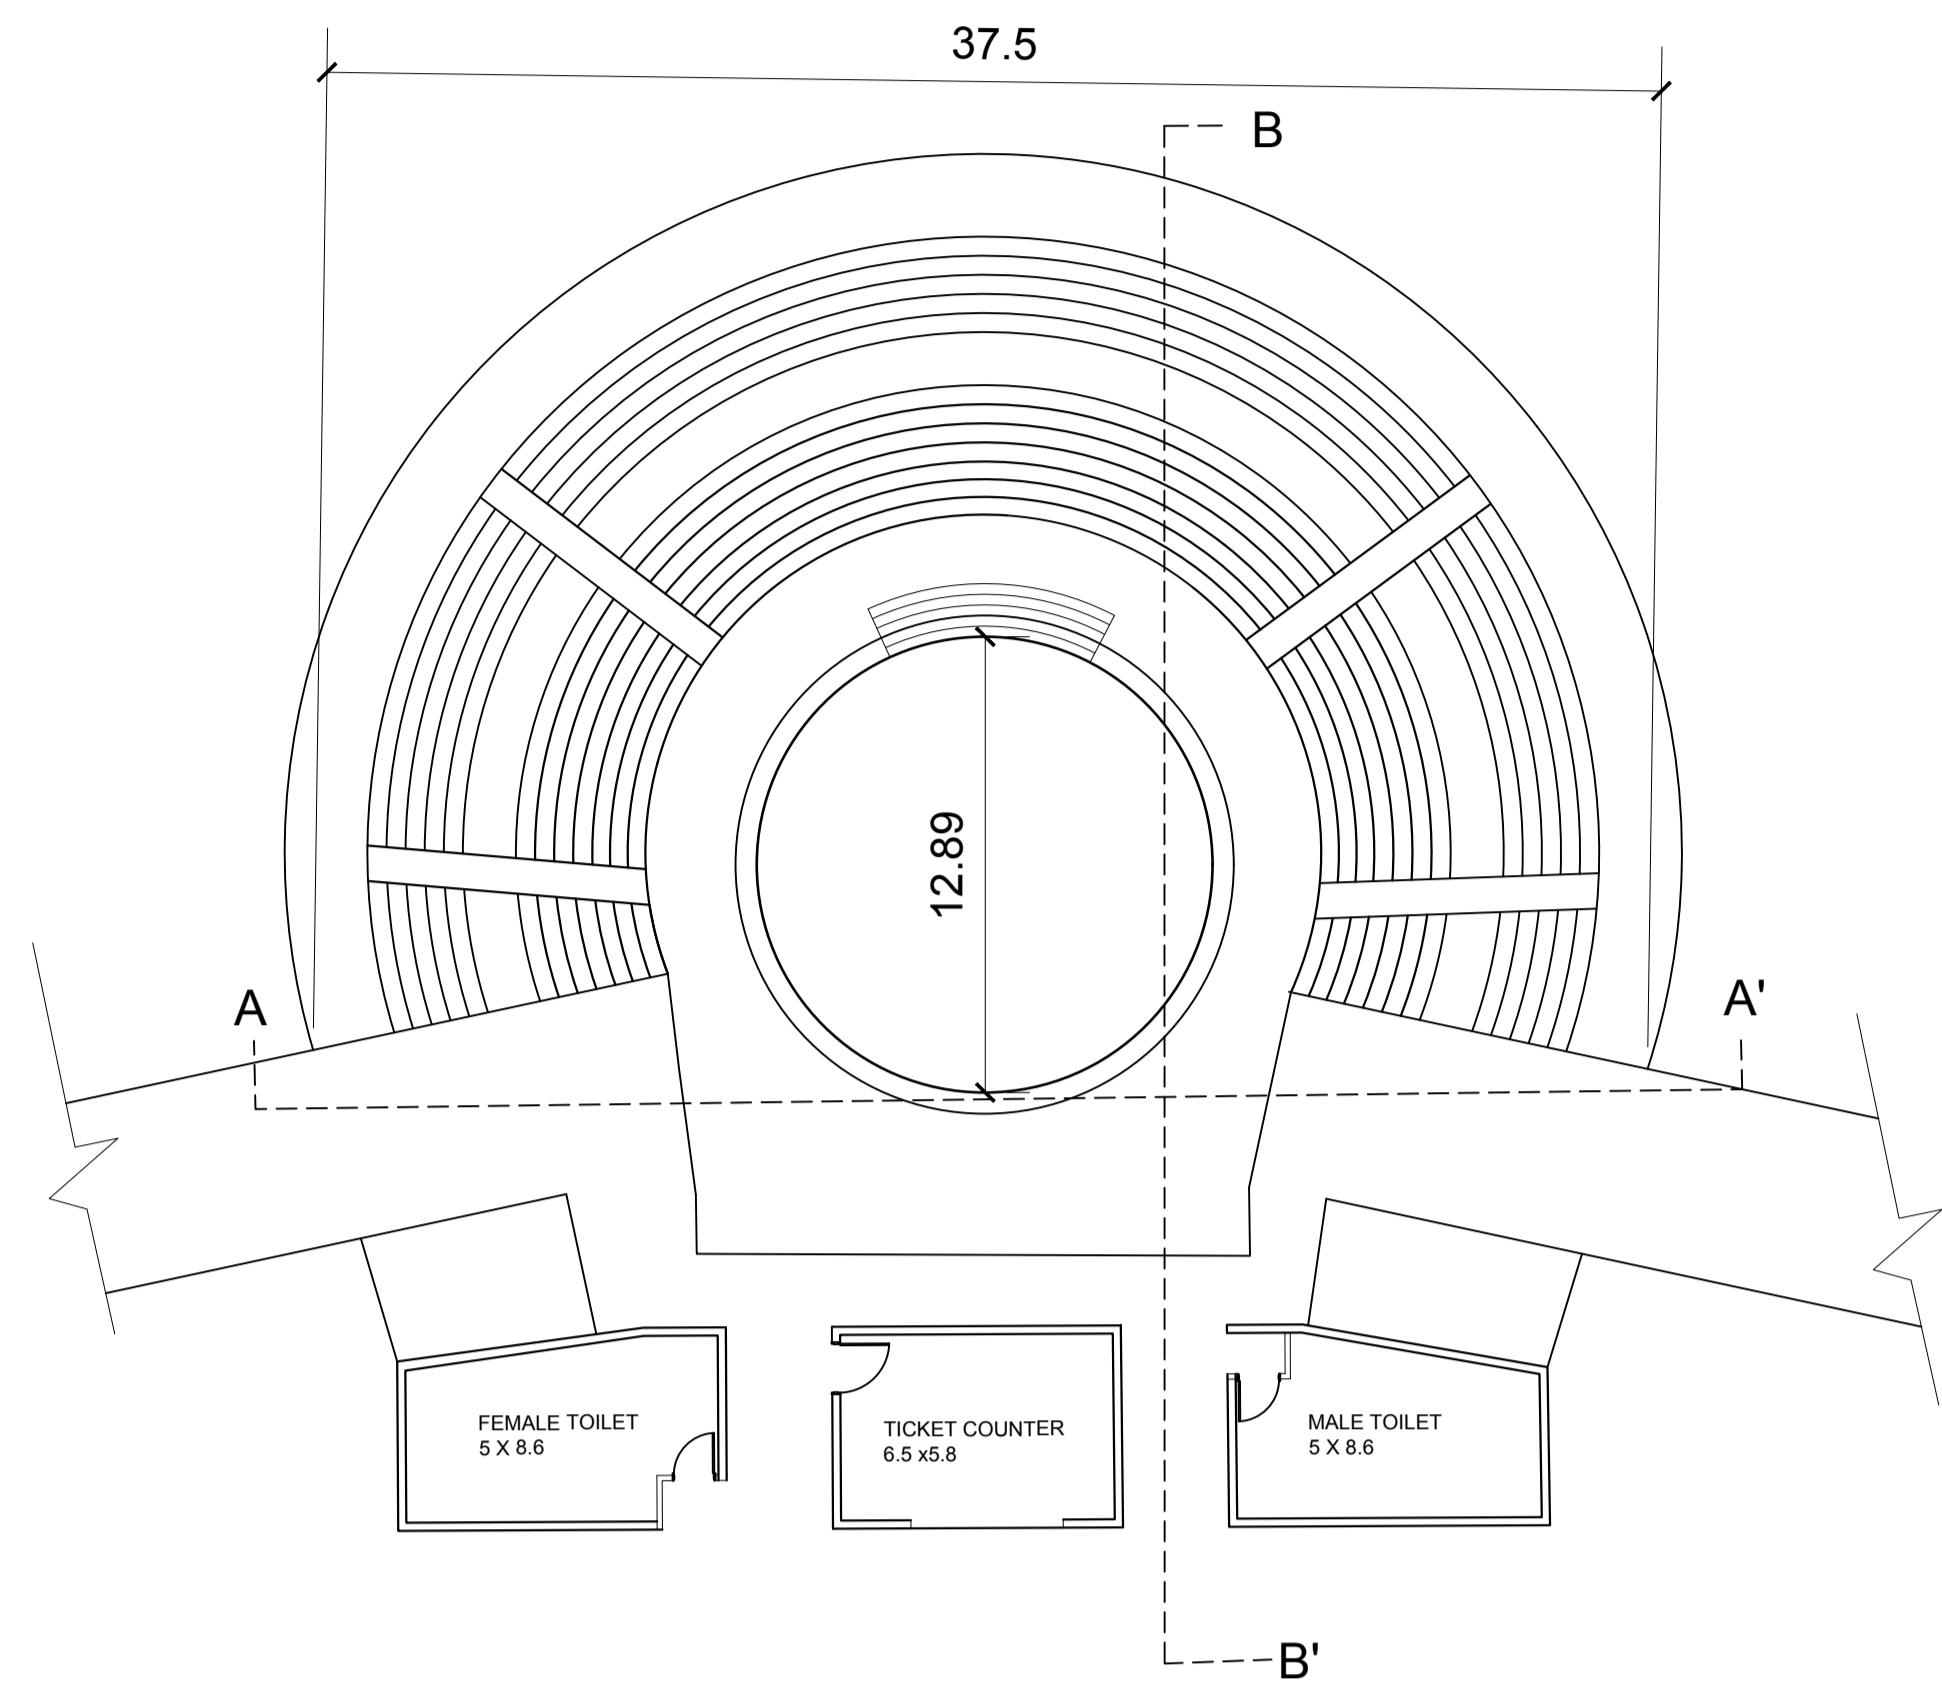


PLAN

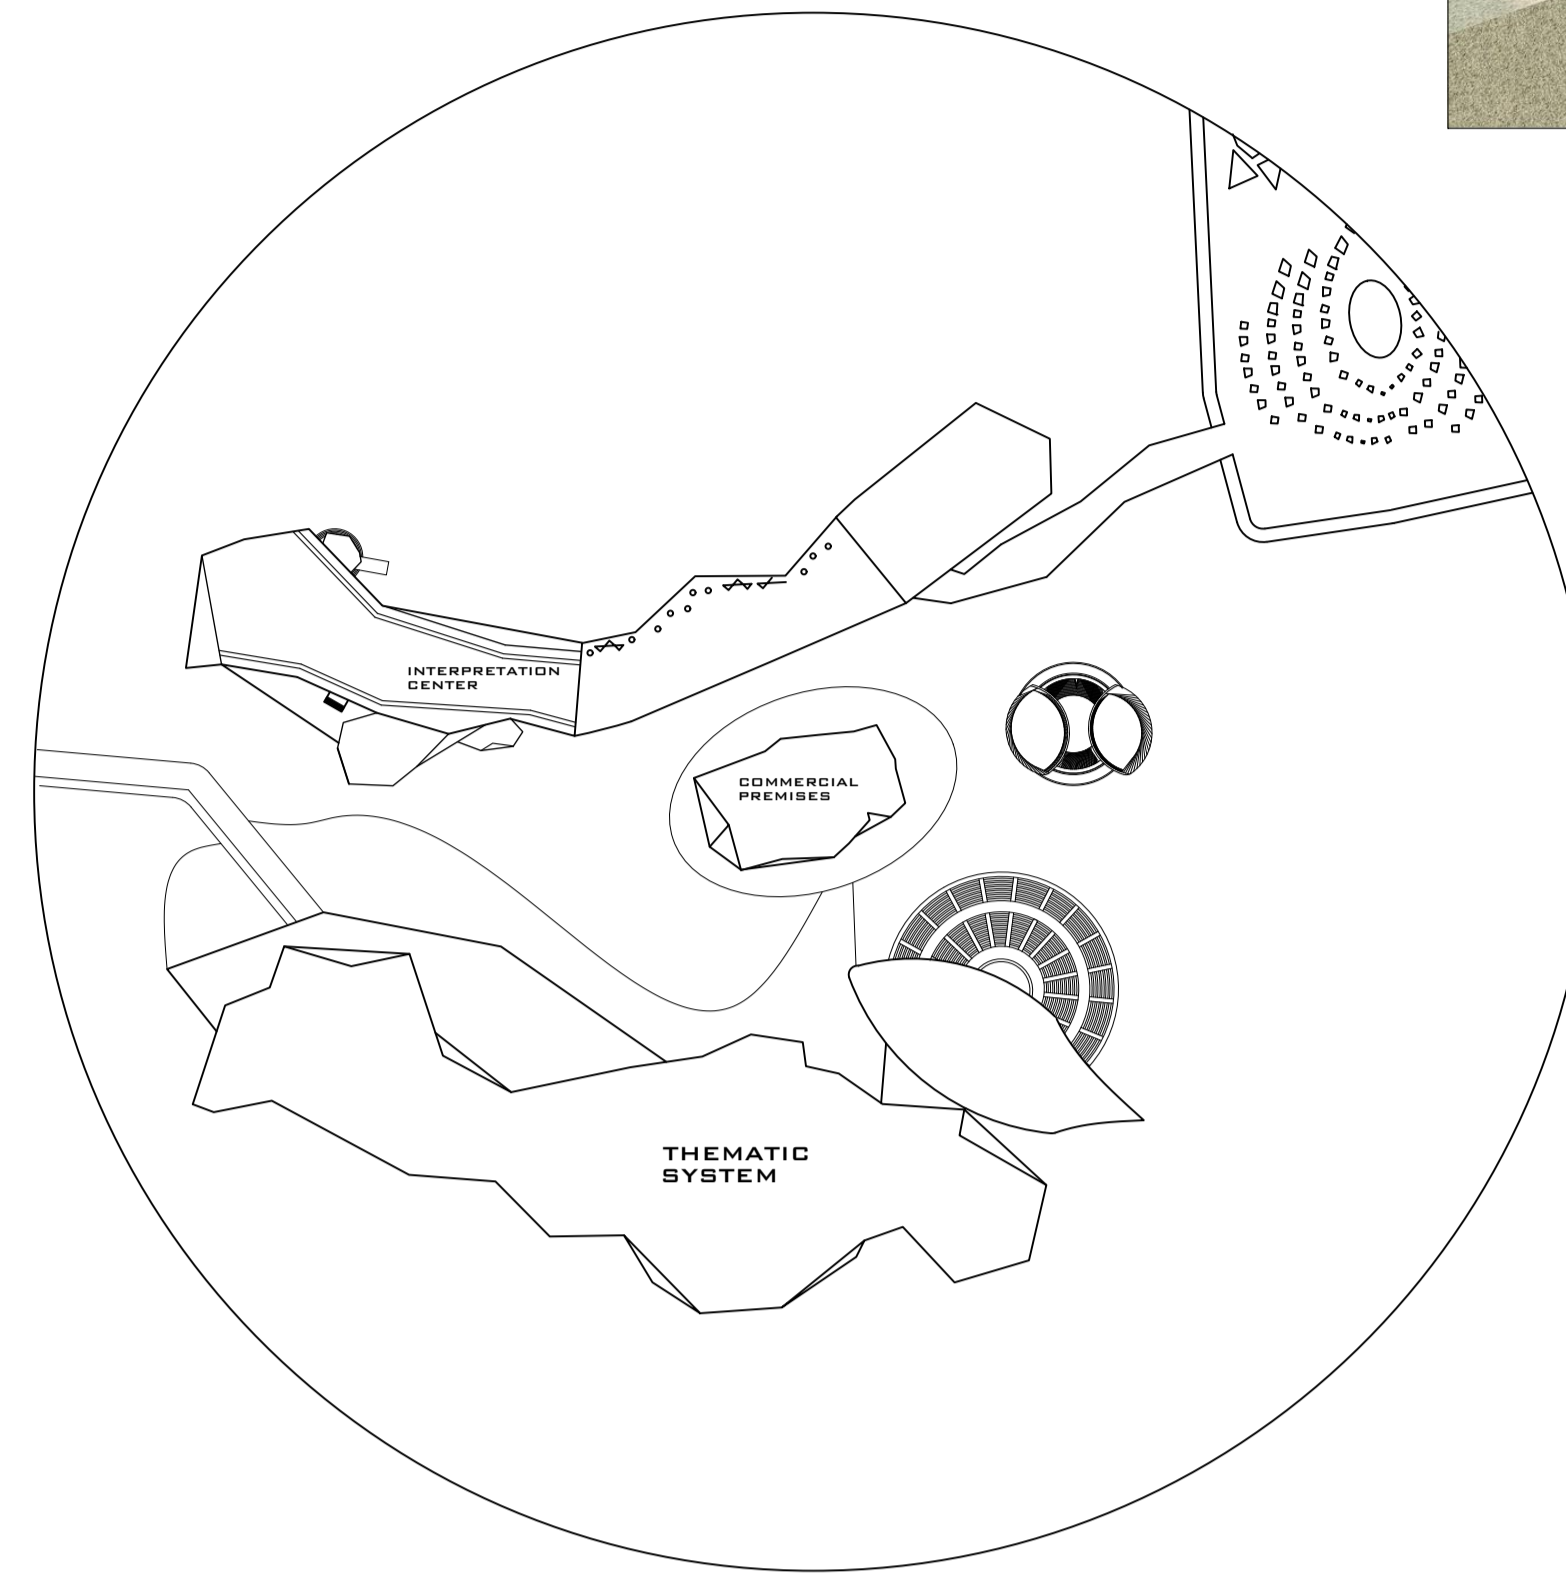



KEY PLAN

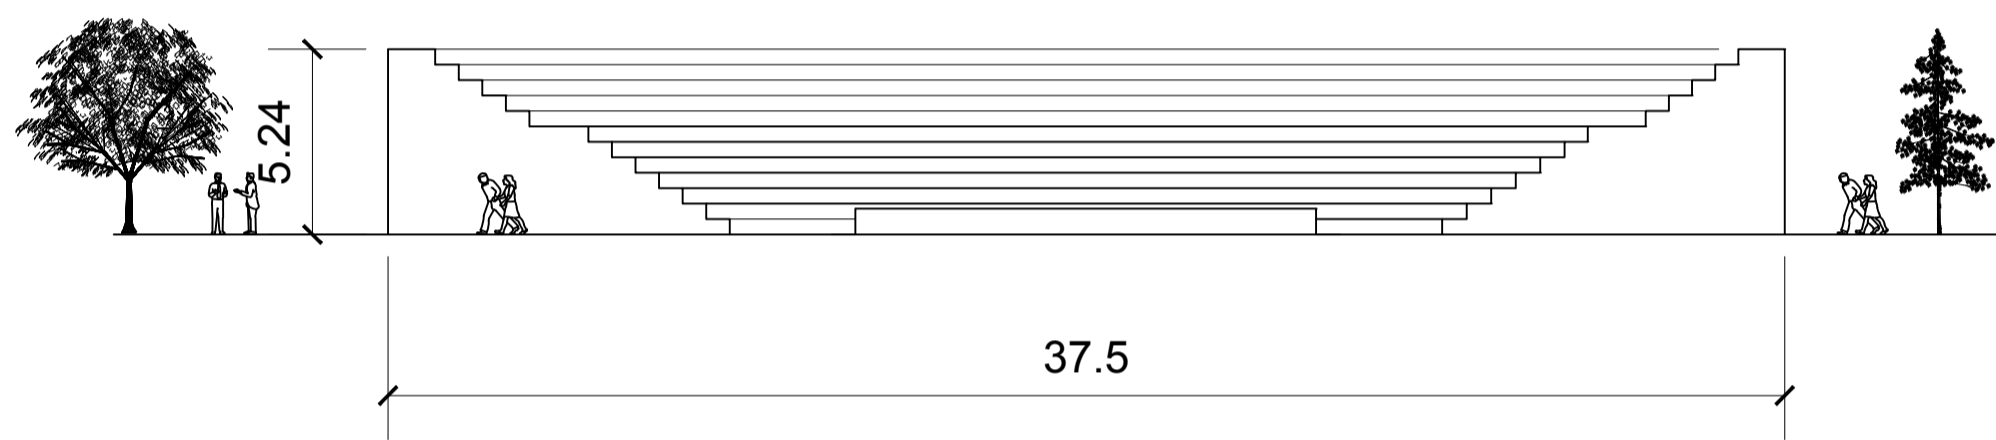

SECTION AA'

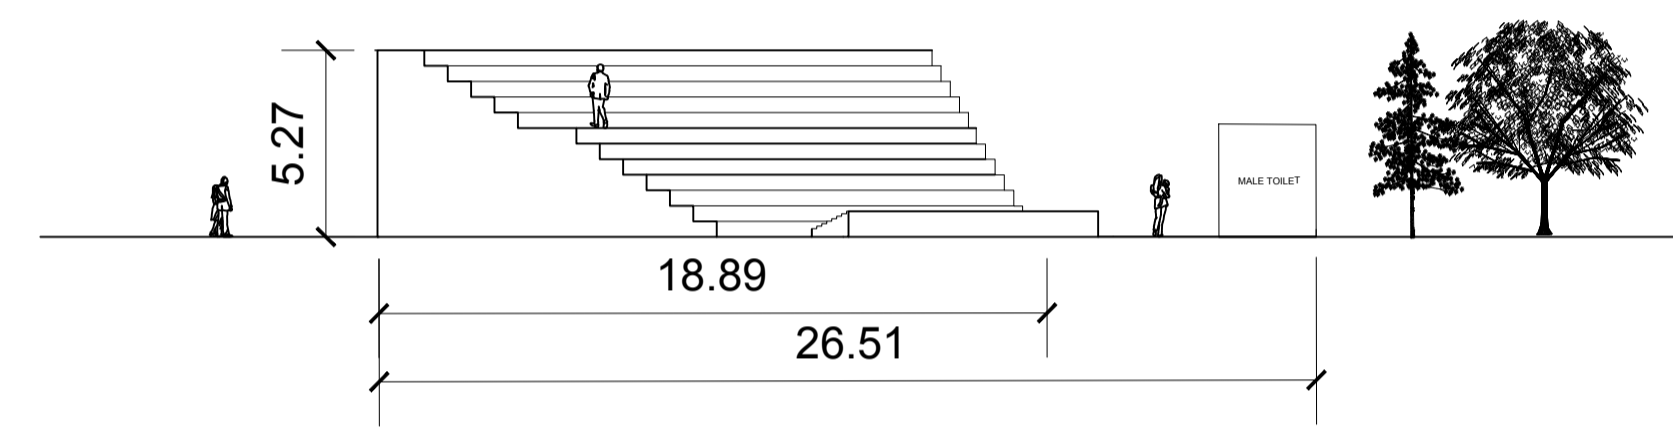

SECTION BB'

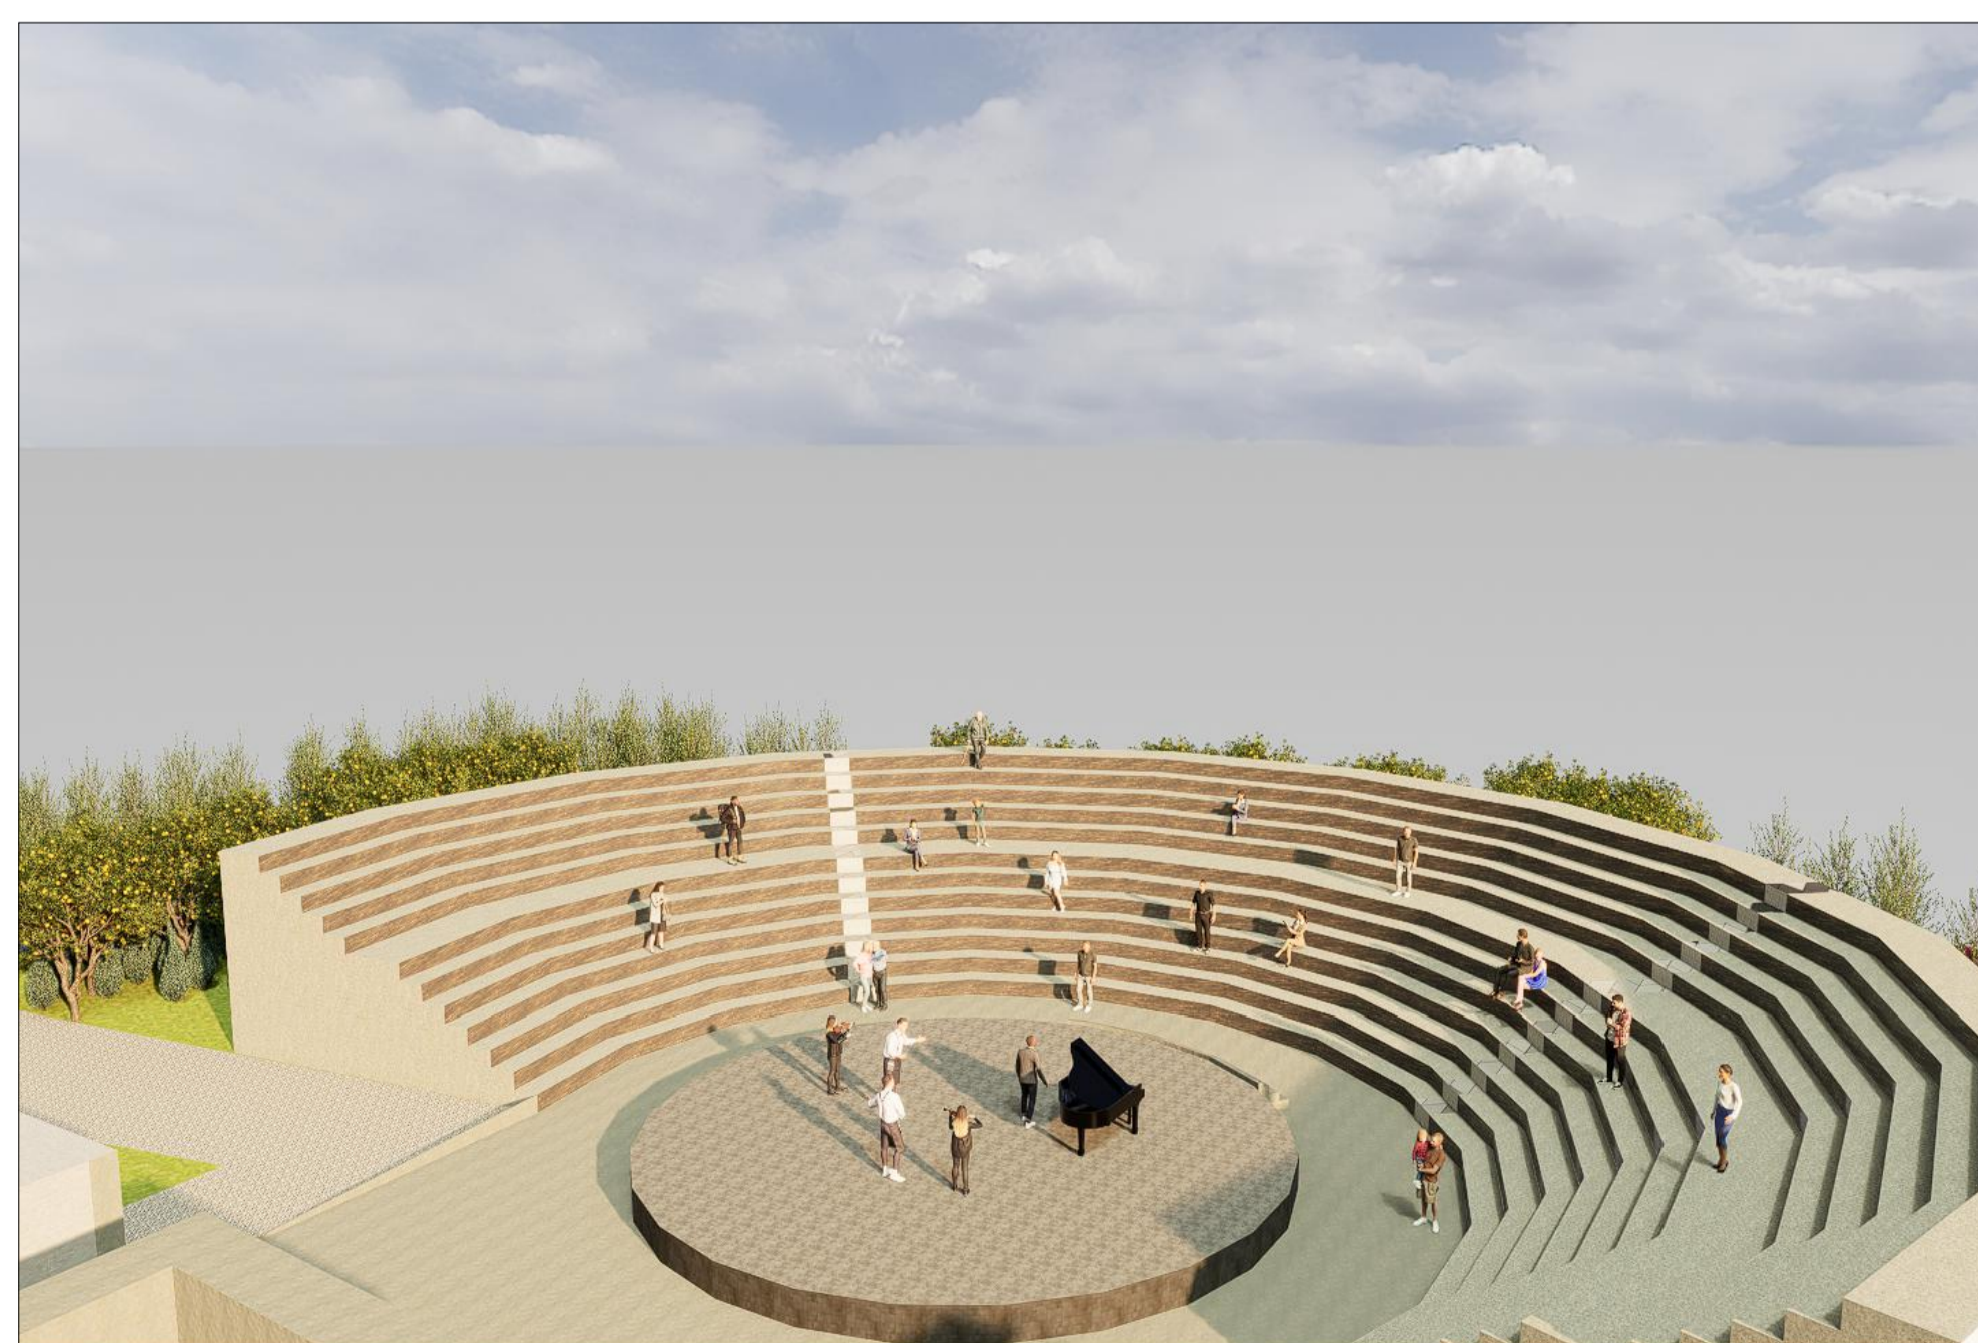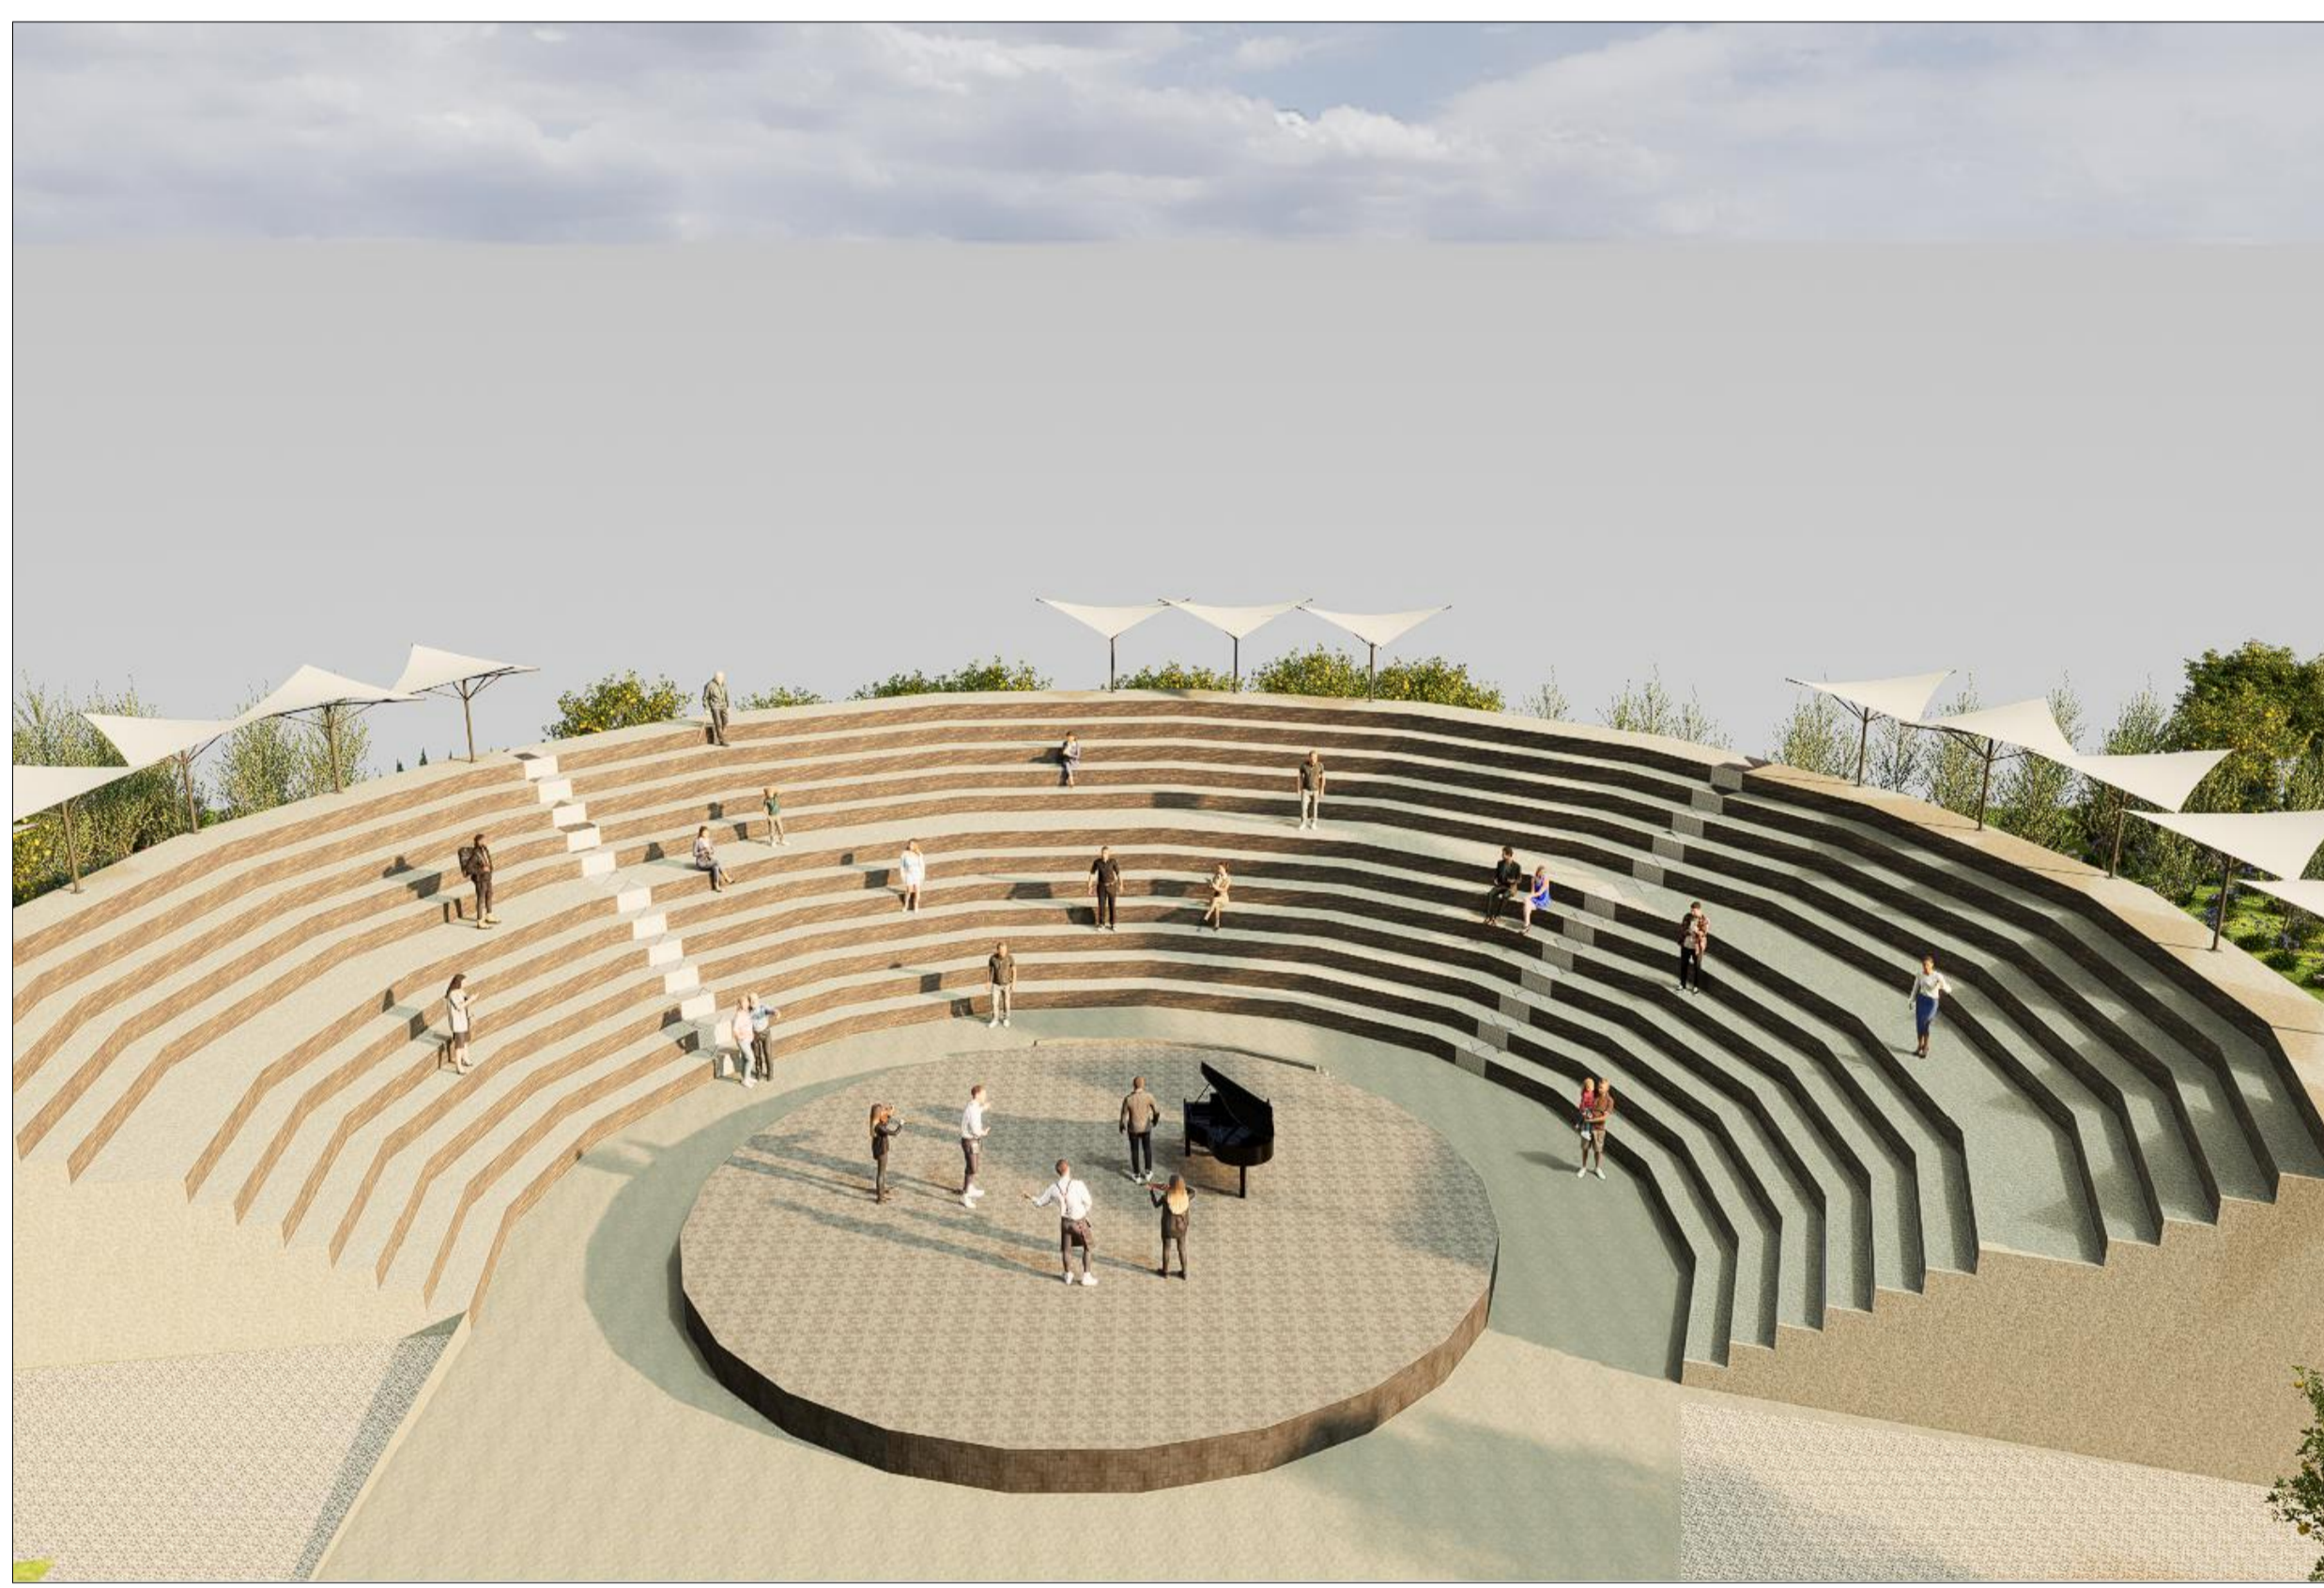

VIEWS

SCALE 1 :200
ALL DIMENSIONS ARE IN M