



FORM EVOLUTION

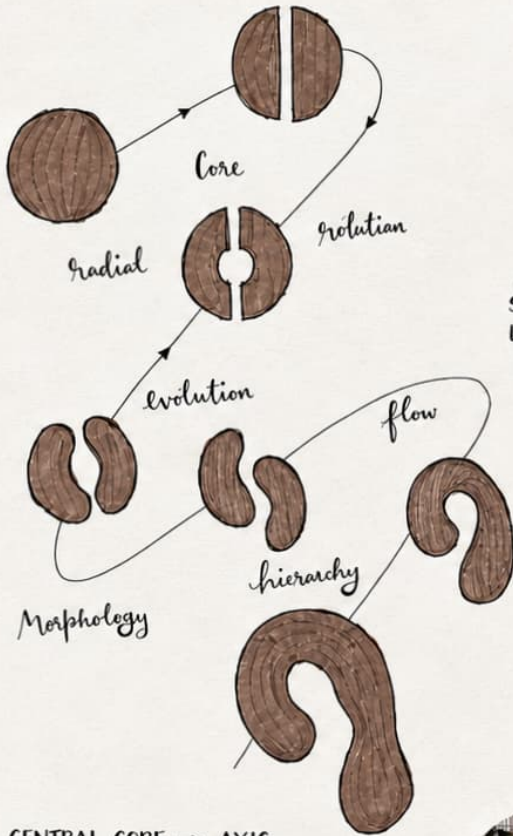

CENTRAL CORE → AXIS
 SPLIT → RADIAL EXPANSION
 → ROTATION → MORPHOLOGY
 → HIERARCHY

FINAL FORM RADIATES AND REVOLVE
 AROUND THE CAR COURTYARD

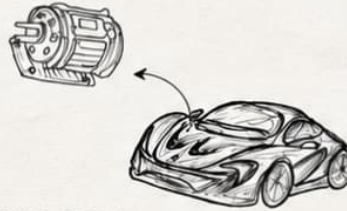

THE HOUSE IS ORGANISED
 AROUND AN CT5 CAR CORE, WHERE
 SPACES REVOLVE AND RADIATE OUTWARD
 LIKE ENERGY FROM AN ENGINE, TRANSLATING
 MOTION AND MOBILITY INTO
 ARCHITECTURAL FORM.





SCALE 1 : 100

WEEKEND COTTAGE - GROUND FLOOR PLAN


NAME : FATHIMA JAFNA M.S
 R.P.N : 2501016101016
 SEMESTER - II SECTION - A
 DESIGN - I
 CSA



SCALE 1:100

WEEKEND COTTAGE - FIRST FLOOR PLAN

NAME : FATHIMA JAFNA M.S
 PRN : 2501061016
 SEMESTER - II SECTION - A
 DESIGN - I
 CSA

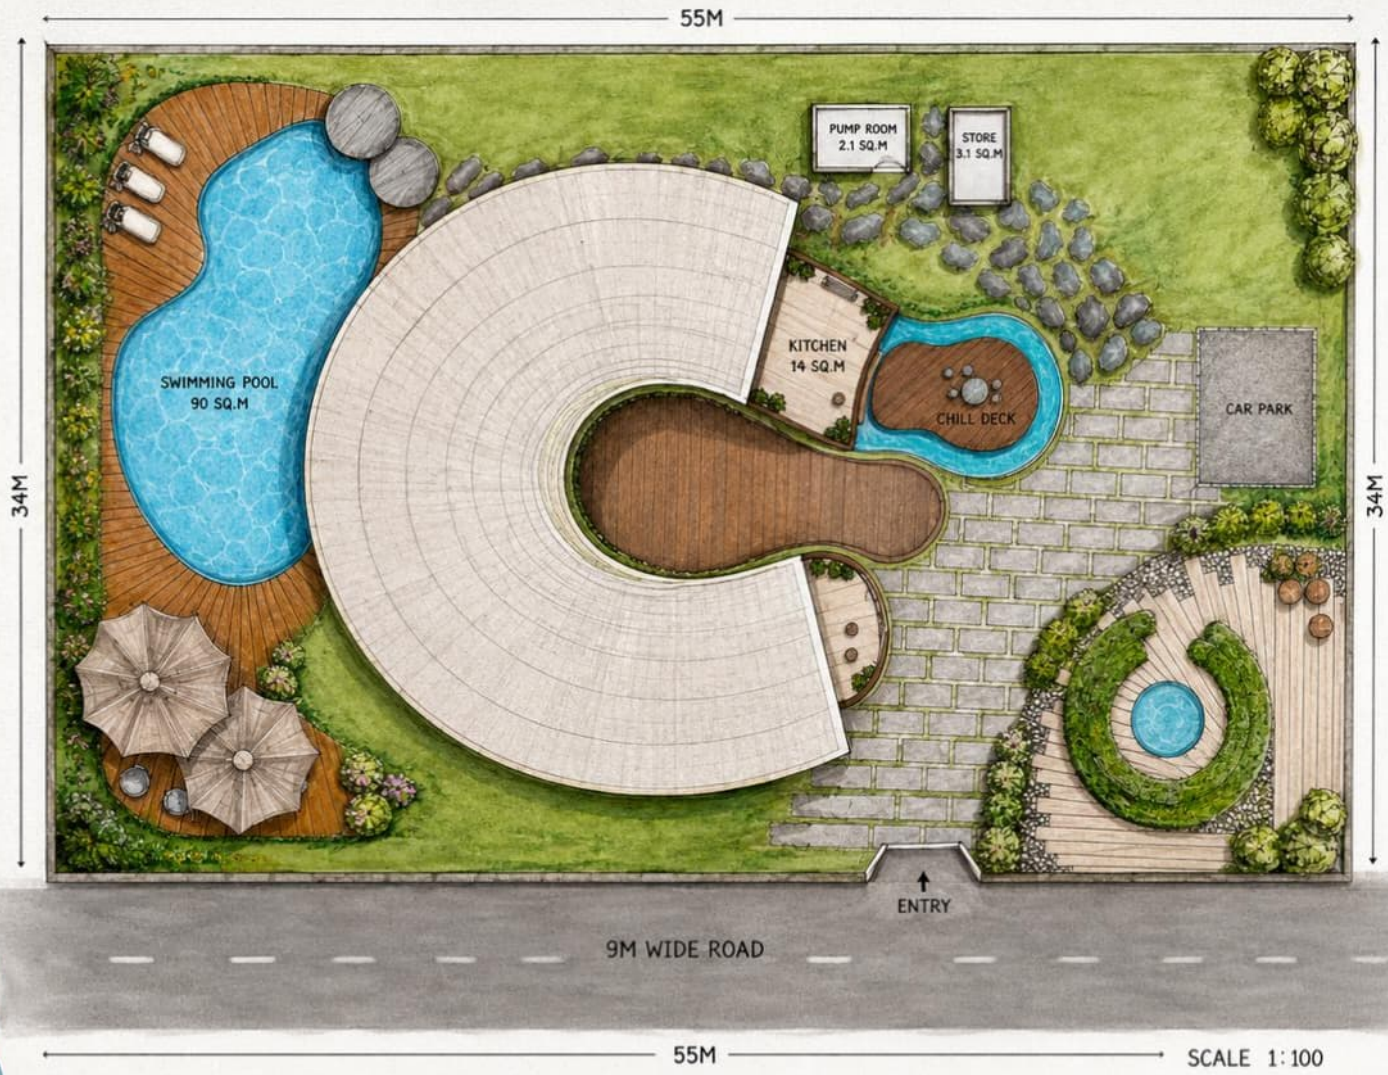


WEEKEND COTTAGE DESIGN-SITE PLAN

NAME : FATHIMA JAFNA M.S
 R.P.N : 250101601016
 SEMESTER - II SECTION - A
 DESIGN - I
 CSA

ELEVATION FROM EAST



ELEVATION FROM NORTH

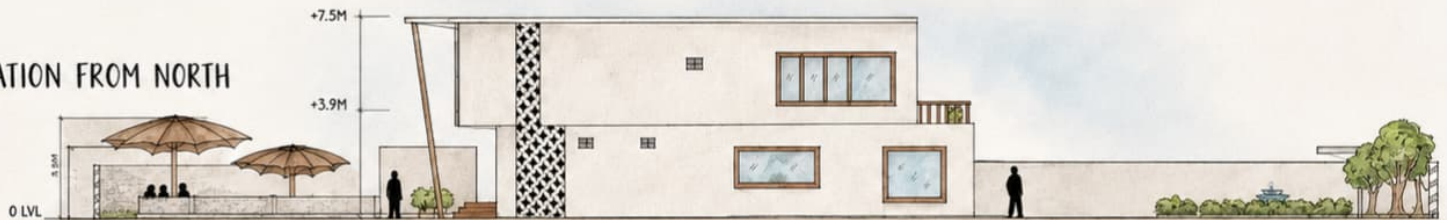

SECTION BB'



SECTION AA'



SCALE 1:100

FATHIMA JAFNA M.S



WEEKEND COTTAGE - VIEW SHEET

NAME : FATHIMA JAFNA M.S
R.P.N : 250101601016
SEMESTER - II SECTION - A'
DESIGN - I
CSA

