

Perspectiva 1



Perspectiva 2



Perspectiva 3




Perspectiva 4




# HOTEL

Plan amplasare sc. 1:100

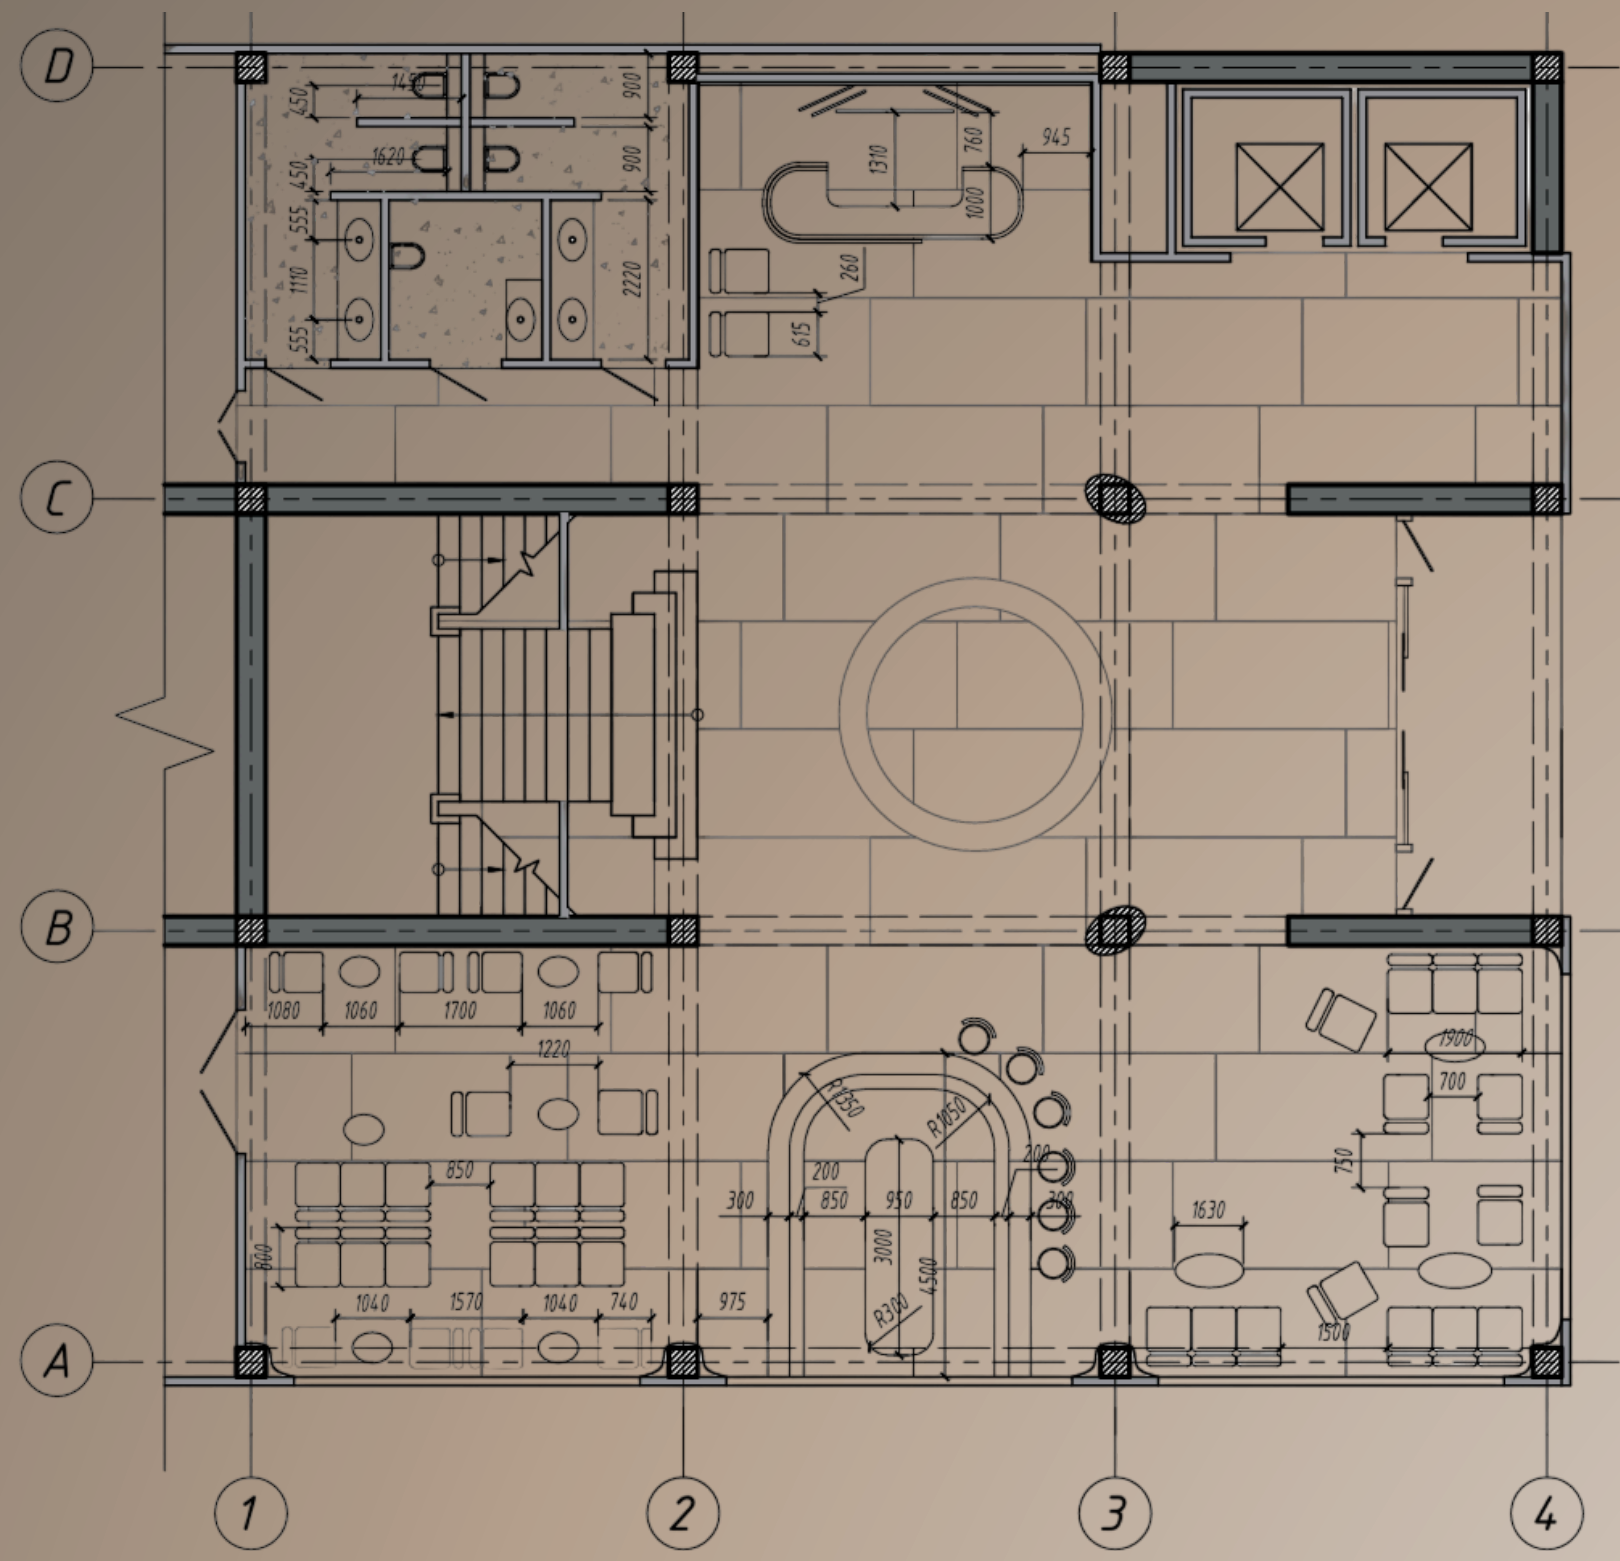

Plan iluminare sc. 1:100

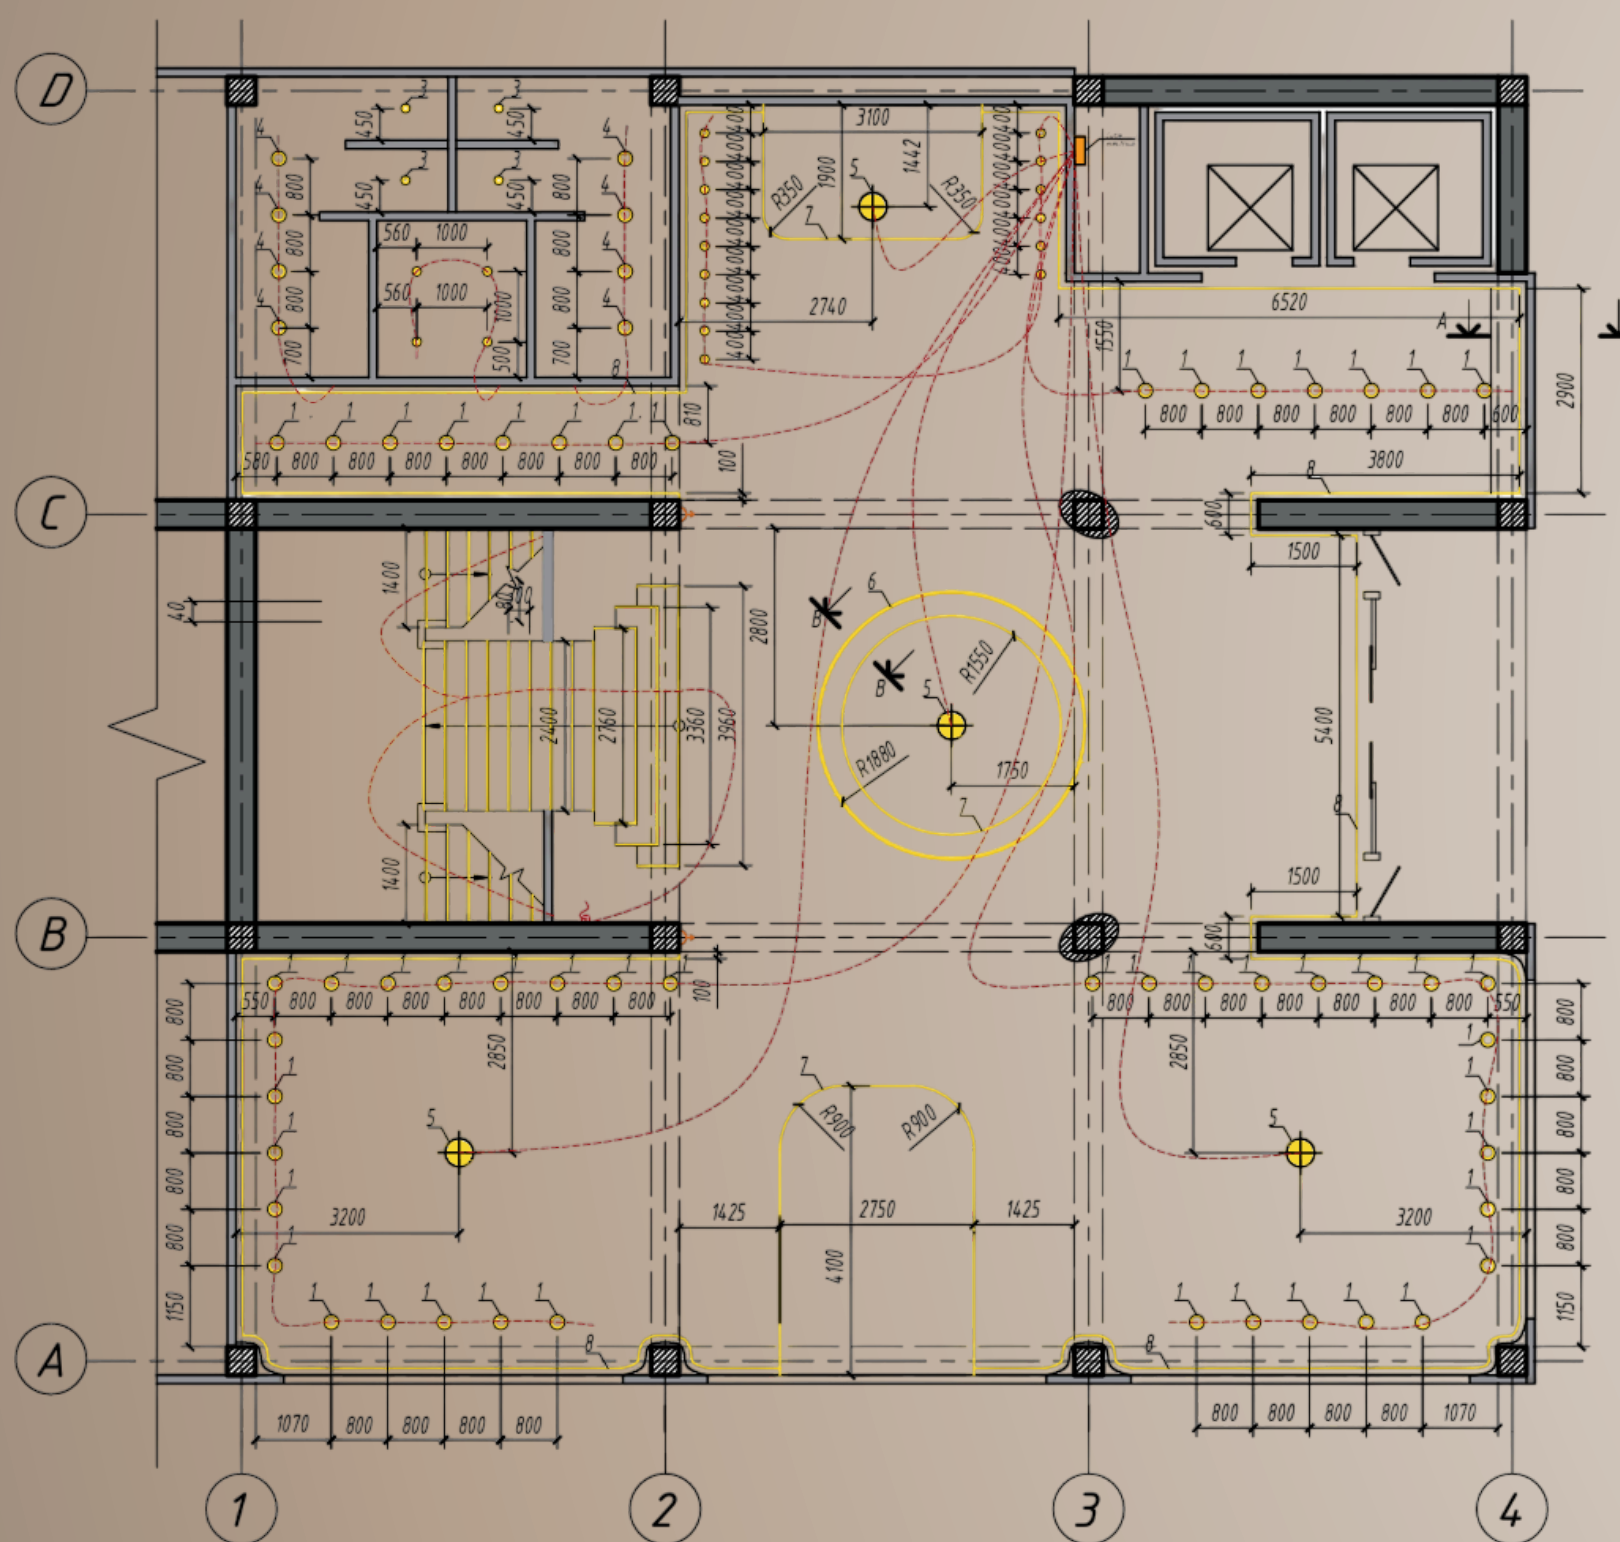


Perspectiva 5



Perspectiva 8



Sectiunea A-A sc. 1:70

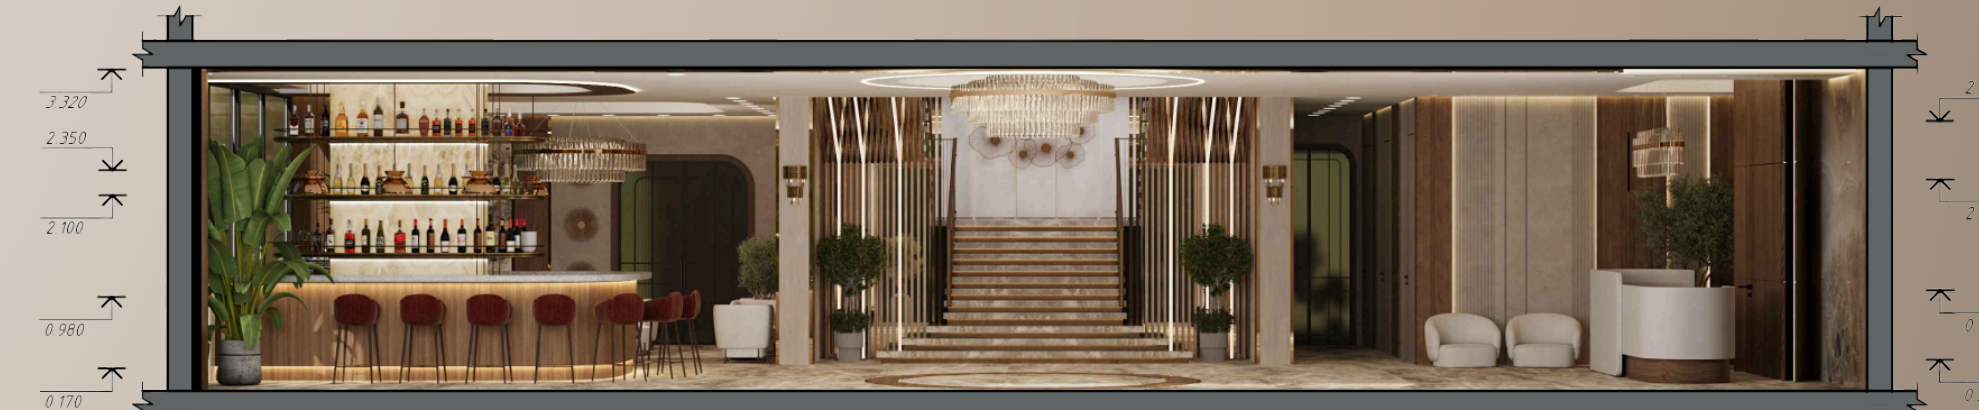

Sectiunea B-B sc. 1:70



Perspectiva 7



Perspectiva 6



Perspectiva 9



Perspectiva 10



Perspectiva 11



Perspectiva 12

