



THE CONCEPT SHEET

Inspiration

THE MINDSET IS INSPIRED BY HARRY POTTER, MERGING FANTASY, VINTAGE ARCHITECTURE, THE 19TH & 20TH CENTURY AS MAINFRAME SOURCED FROM: STRUCTURES, ARCHITECTURE & CENTURY PAST. NEO-GOTHIC THEME THE PALACES AND ANTIQUITY. THE MEDIA: BOOKS & MOVIES ENHANCED WITH MODERN LAYOUT.

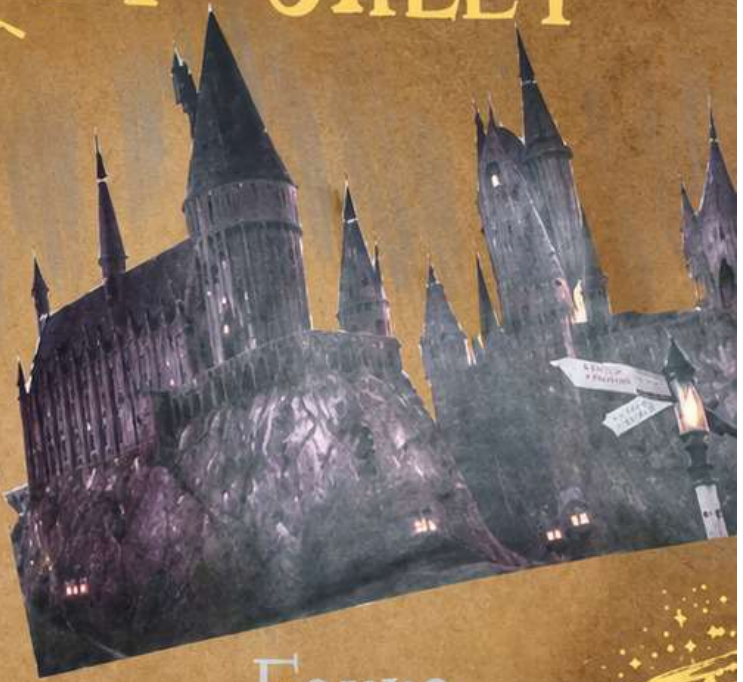


Form

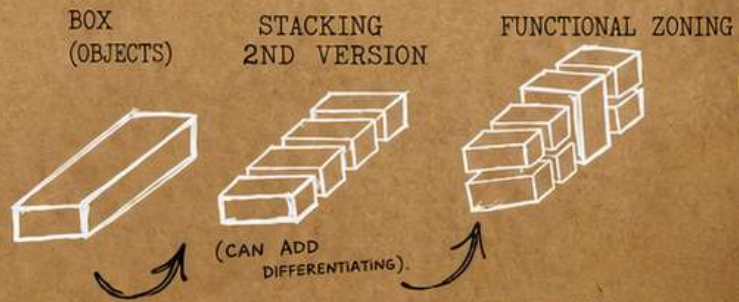

Features

THE THEME REPRESENT GOTHIC, MIXED ROOF AND ARCHES IN A VICTORIAN ARCHITECTURAL LANGUAGE. FUNCTIONAL, FLEXIBLE ARE THE KEYNOTE. THE SPACES TO STAY CONTEMPORARY AESTHETIC.

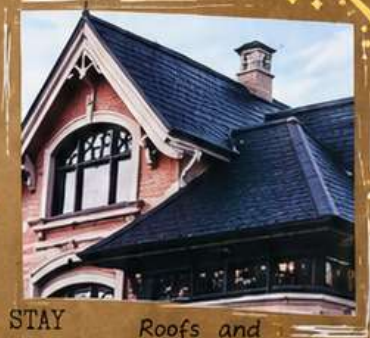

Roofs and Architecture

Texture

EXCITED TOUCH, TEXTURE FROM BOOKS AND TIMELESS, ORNATE GRAPHICS TO THE CONCEPT. ENHANCED WITH SCRATCHES, OVERLAYS AND HANDWRITTEN ELEMENTS FOR DEPTH AND WARMTH.

arched doors and windows as accents.



ANTIQUÉ STYLE WINDOW OPENS MORE LIGHT.



Client Profile



J.K. ROWLING

- Born July 31, 1965
- British author
- Born in England

SHE LIKES

- Tea & Coffee, inspired spaces
- Artwork
- Imagination
- Comfort

DR. NEIL MURRAY

- Scottish physician
- Born June 30, 1971

HE LIKES

- Outdoor Activities
- Music
- Reading

"He is a story-teller - not just because he traces myth archetypes over and over again on an almost obsessive quest to re-imagine our narrative structure."



Bubble Diagram



Loved Stories






ON BOG
THAMES LEE →

Ground Floor plan

N



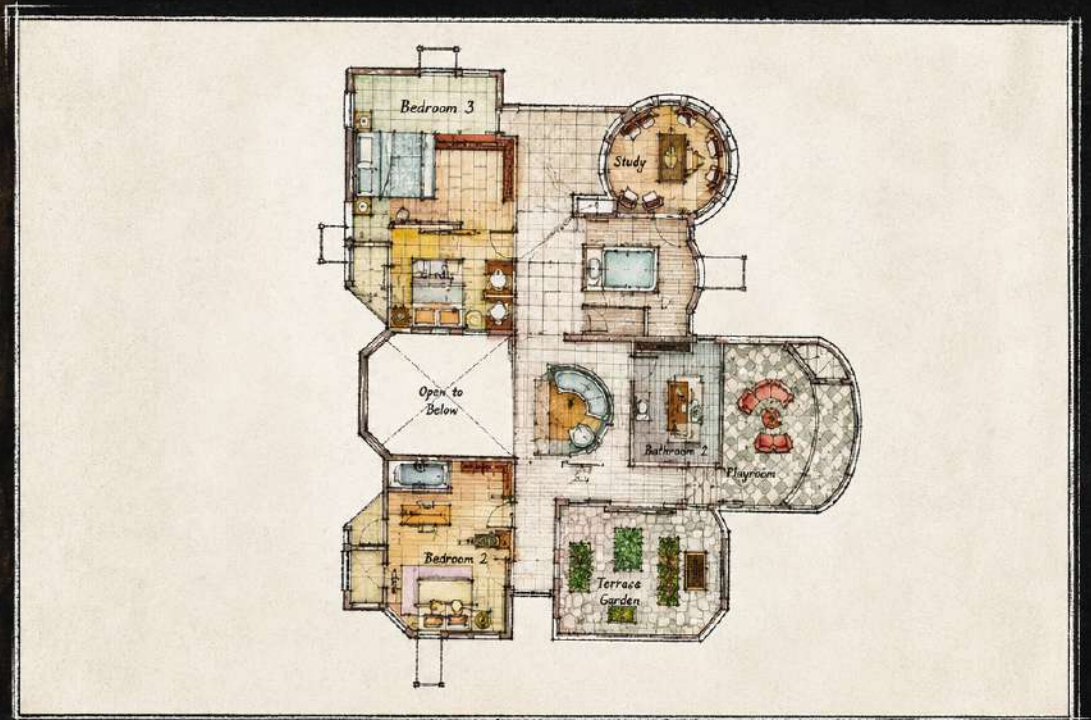


ON BOG THAMES LEE →

First Floor plan




Section and Elevation

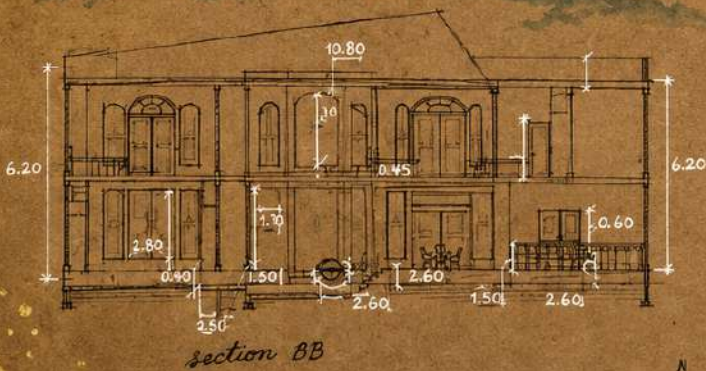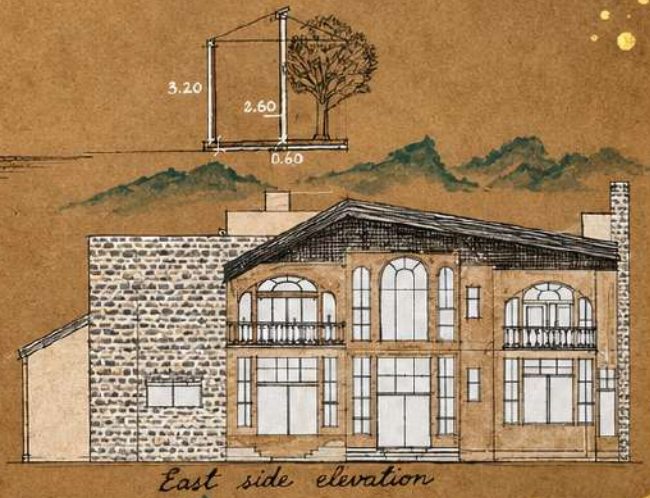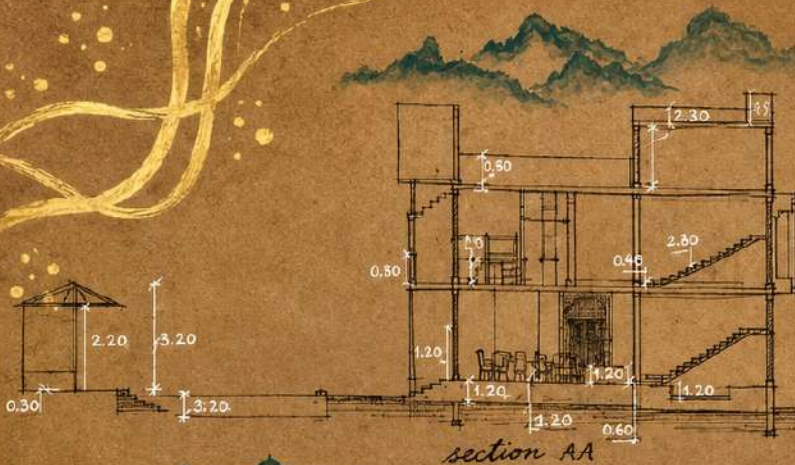

N
N
Scale 1:100
All in M.



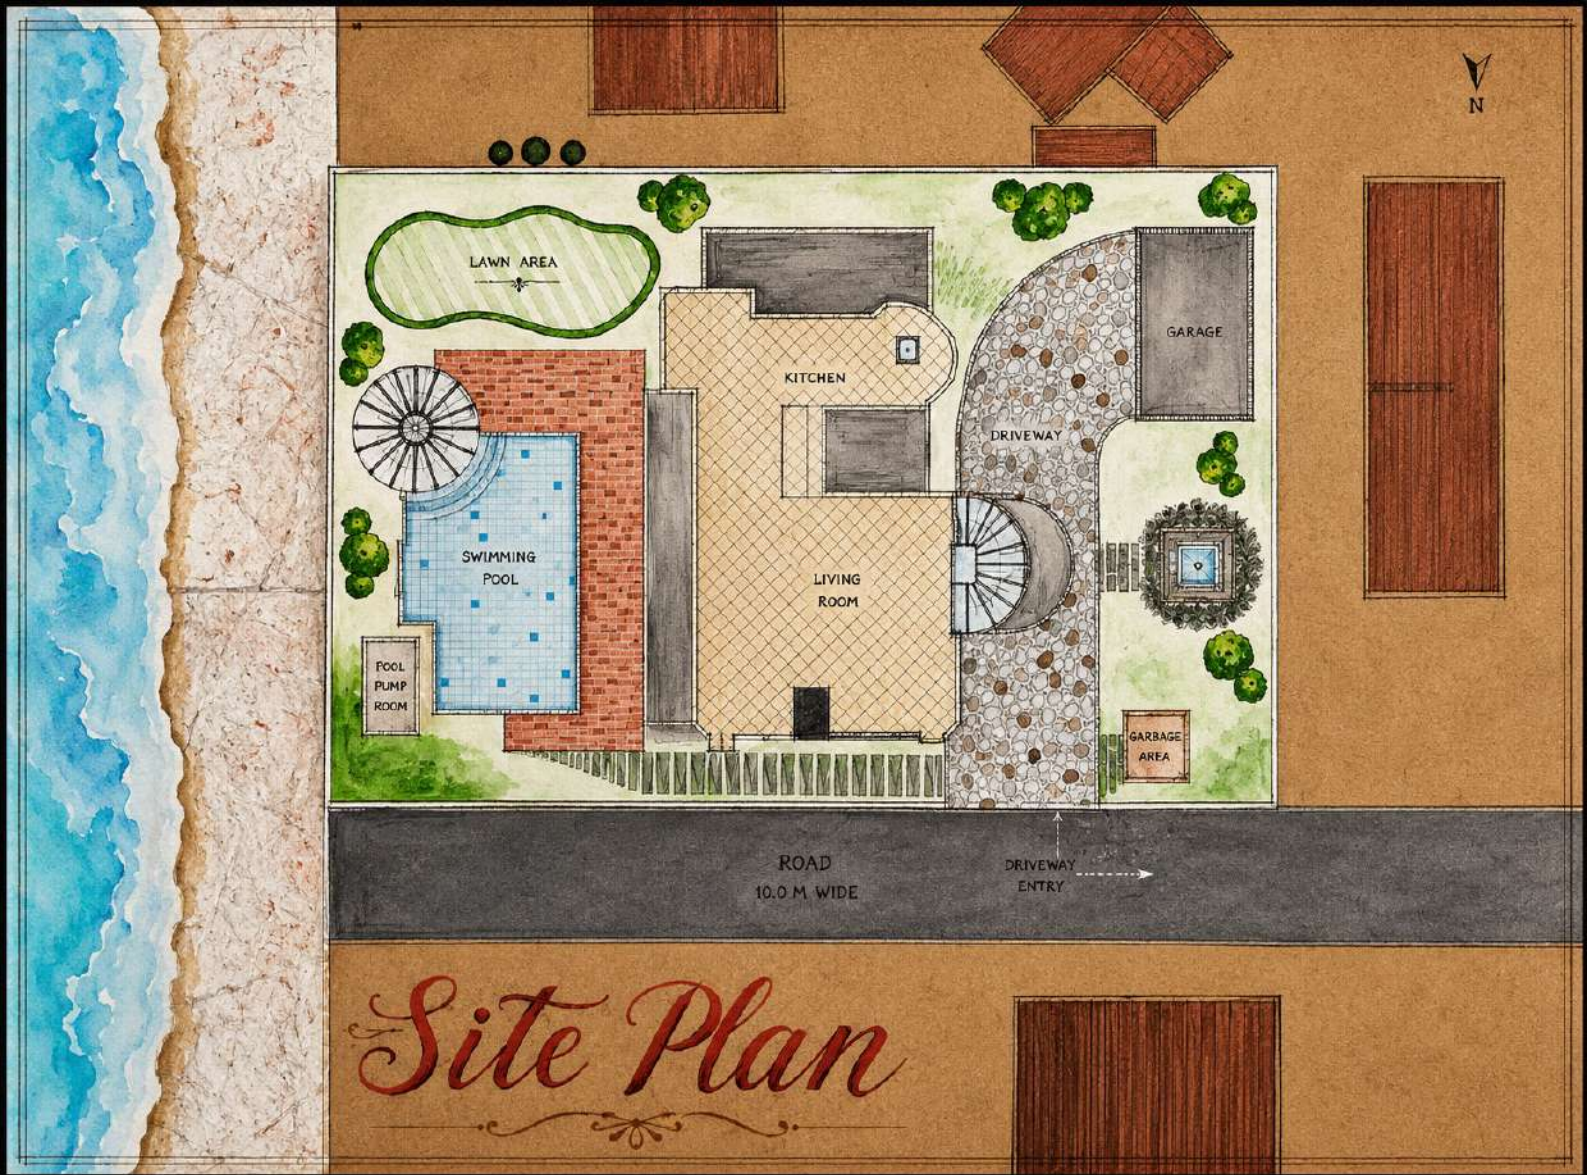

Mood Board


LIVING ROOM



TEXTURE WALL
(WOOD PANELS)

SAGE, FOREST
IN LIVING
ROOM

ITALIAN MARBLE

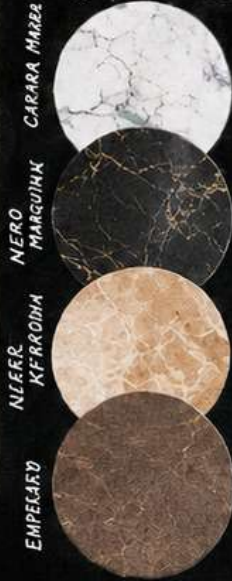

CARRARA MARBLE
NERO MARQUINA
NERO AFRICANA
EMPELEAU



DINING
CONCEPT

BATHROOM



TERRAZZO
SLABS

BATHROOM



GEOMETRIC
TILES


BALCONY

DINING



SPANISH
KITCHEN

BEDROOM

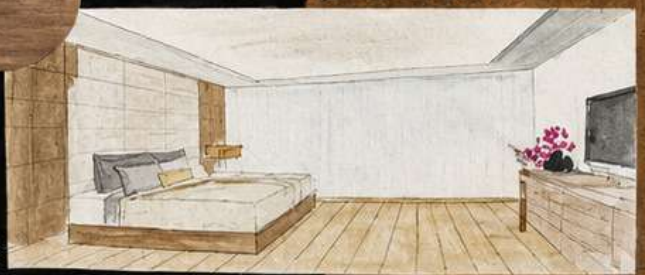

WOODEN
FLOOR

COLOURS PALETTE

- BEIGE
- OLIVE GREEN
- TERRACOTTA
- FOREST GREEN
- DUSTY BLUE
- WARM GREY
- CREAM
- CHARCOAL
- WOOD TONE
- BRASS GOLD

INDOOR WATERFALL



EARTHY BROWN
STONE TO ENHANCE
CREATE A RICH
TEXTURE

VITRIFIED
TILE



WOODEN
FLOOR







