









CONCEPT SHEET

INSPIRED BY THE NATURAL, ARCHAIC, AND THE REMAINS OF METALLIC RETELINE THE DOTTERS OF A TIME REVEALS SCENES CONNECTED IN AN OLD, SILENT, CONCEPTS OF OLD DITTO, REVEALS, OR, TENDS CONSIDER FOR YES, METALPOINT THE SEASON TO BREAK, SHOW, TEND, WELFARE A WALL THAT DISAPPEAR, INTO THE LANDSCAPE A MAJOR ONCE, MEMORIES AND FOOTPRINTS.

<CLIENT>

MATERIAL PALETTE

TIMBER DECKING

NATURAL STONE CLADDING


METAL SCULPTURE



NATIVE PLANTING




A

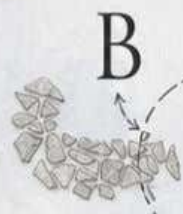

B



C

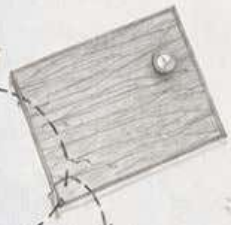

D



E

WEEKEND COTTAGE




F




FOUNTAIN DESIGN

INSPIRED FROM HIS FOUIREAL HAS SYMBOL AND INCORPORATED IN THIS FOUNTAIN

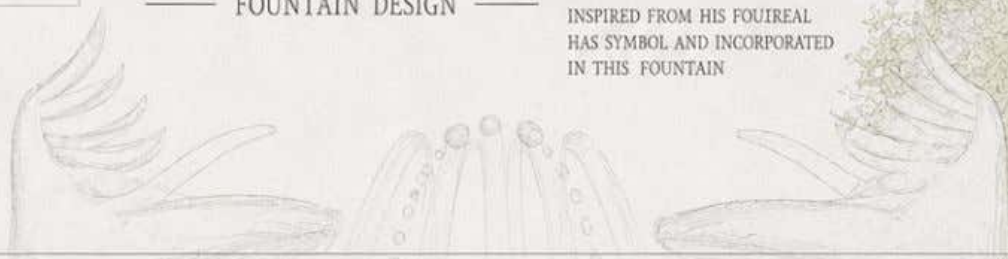

WEEKEND COTTAGE GROUND FLOOR

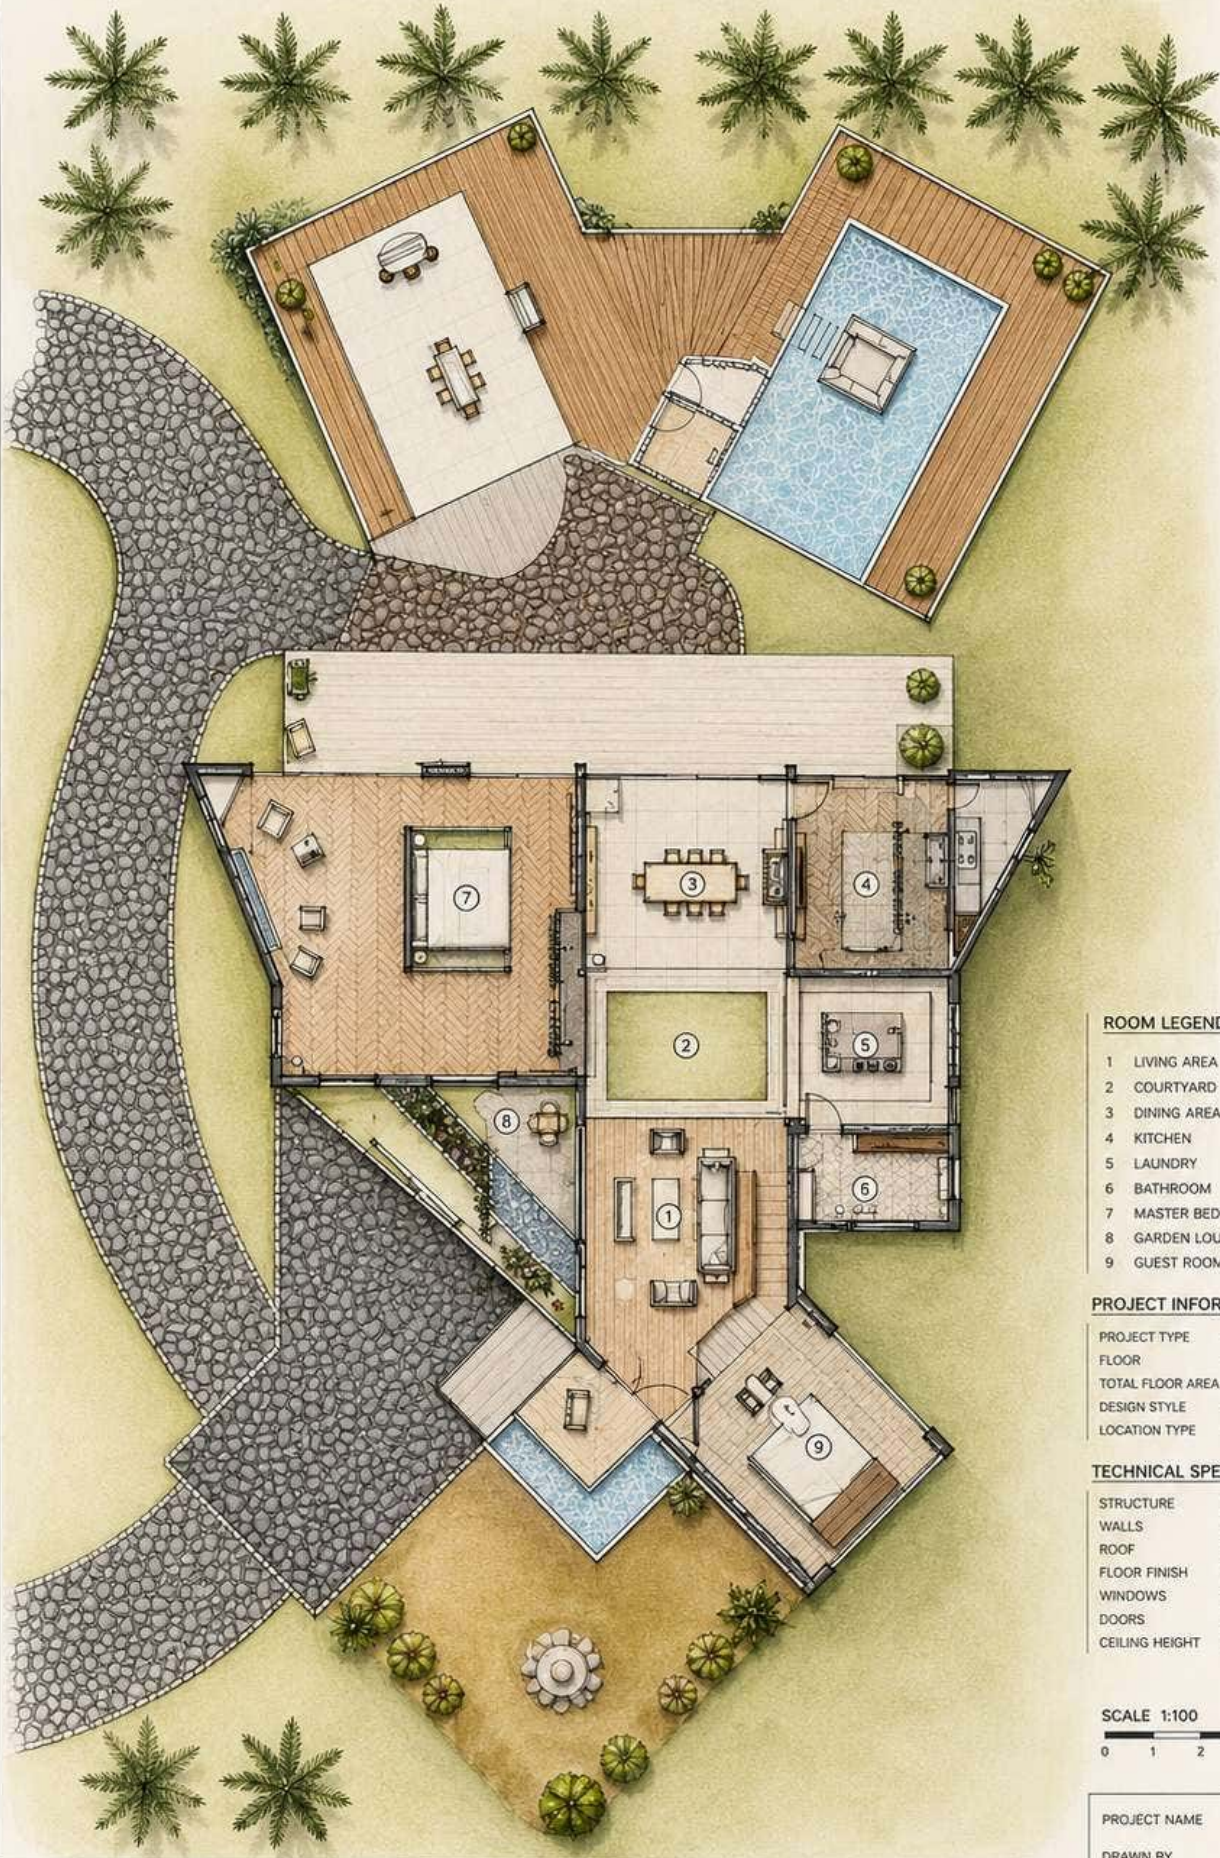

ROOM LEGEND

- 1 LIVING AREA
- 2 COURTYARD
- 3 DINING AREA
- 4 KITCHEN
- 5 LAUNDRY
- 6 BATHROOM
- 7 MASTER BEDROOM
- 8 GARDEN LOUNGE
- 9 GUEST ROOM

PROJECT INFORMATION

- PROJECT TYPE : WEEKEND COTTAGE
FLOOR : GROUND FLOOR
TOTAL FLOOR AREA : 165.00 m² (APPROX.)
DESIGN STYLE : TROPICAL CONTEMPORARY
LOCATION TYPE : BEACH RESORT

TECHNICAL SPECIFICATIONS

- STRUCTURE : REINFORCED CONCRETE
WALLS : BRICK / CONCRETE BLOCK
ROOF : RCC SLAB
FLOOR FINISH : CERAMIC TILE / WOOD DECK
WINDOWS : ALUMINUM FRAME WITH GLASS
DOORS : SOLID WOOD
CEILING HEIGHT : 3.00 m (AVG.)

SCALE 1:100



NOTES

- ALL DIMENSIONS ARE IN MILLIMETERS UNLESS OTHERWISE SPECIFIED.
- DO NOT SCALE FROM DRAWING.
- PLEASE REFER TO STRUCTURAL AND MEP DRAWINGS FOR FURTHER INFORMATION.

PROJECT NAME : BEACH RESORT COTTAGE

DRAWN BY : _____

DATE : MAY 2024

DRAWING NO. : A-01

VIEW OF LIVING ROOM



VIEW OF POOL




FIRST FLOOR PLAN




FIRST FLOOR PLAN
SCALE 1:100



SECTION - AA'

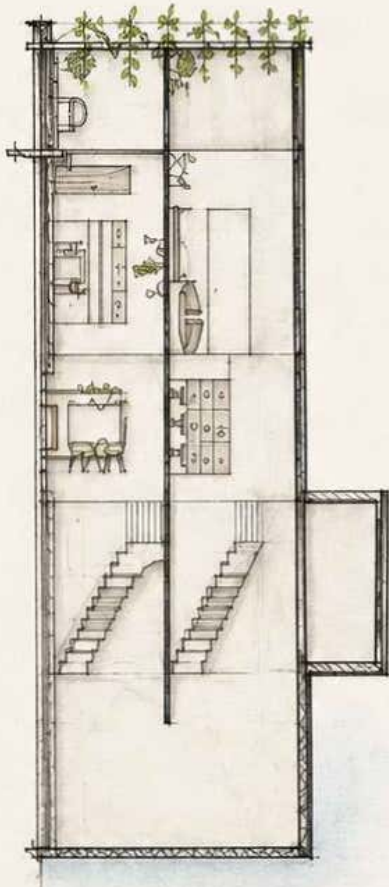

SECTION - BB'

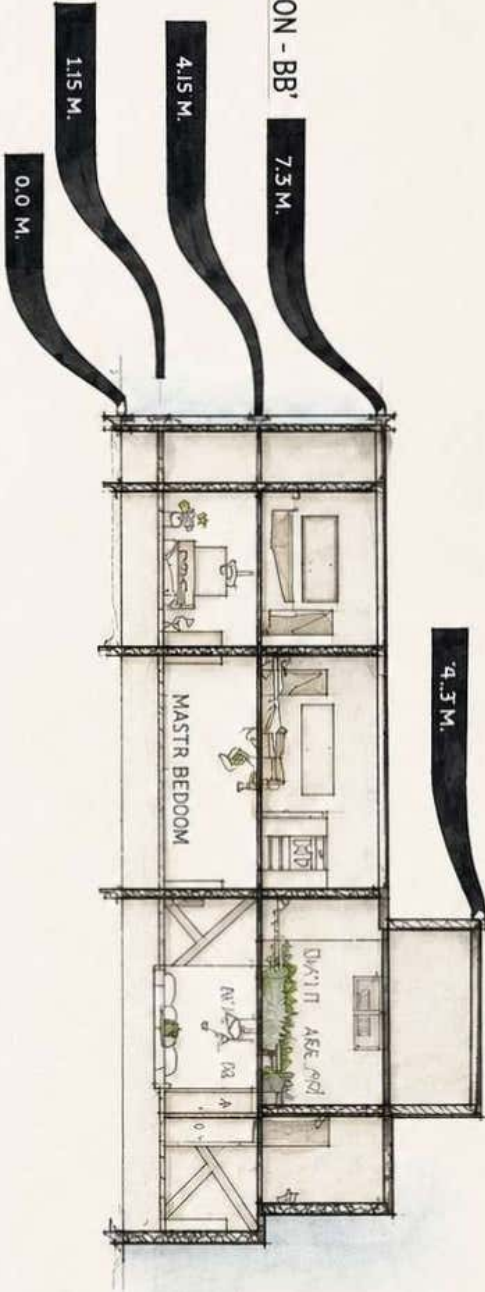

ELEVATION

SECTION - BB'

SECTION
ELEVATION


S1

SCALE 1:100




FIRST FLOOR

GROUND

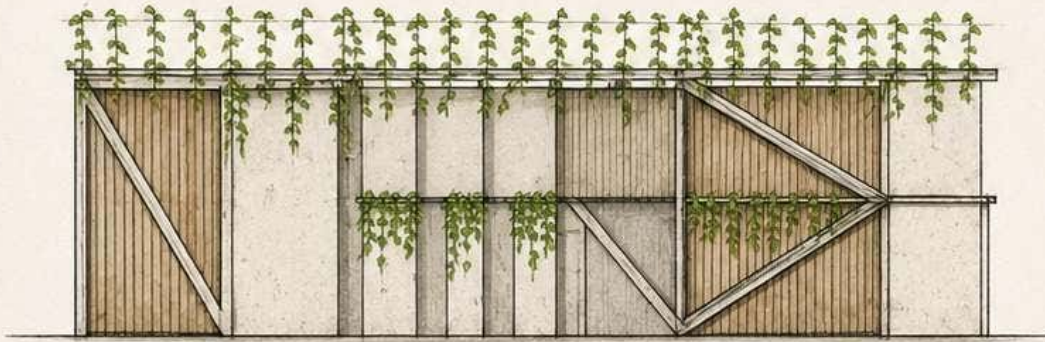

ELEVATION

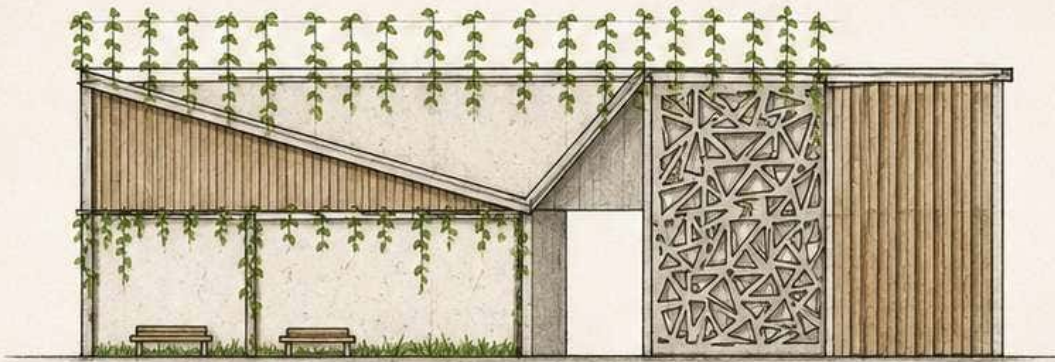

ELEVATION



ELEVATION

SCALE 1:100

