


Concept Inspiration

Mood Board

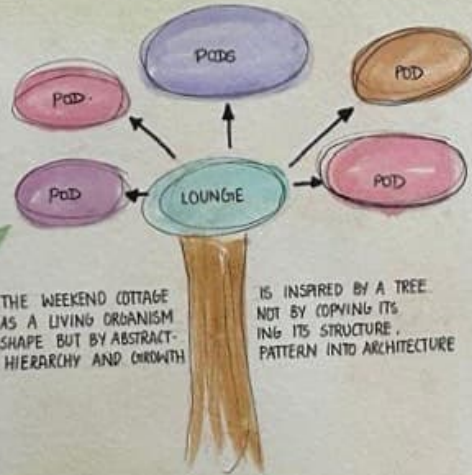


THE WEEKEND COTTAGE AS A LIVING ORGANISM SHAPE BUT BY ABSTRACT-HIERARCHY AND GROWTH

IS INSPIRED BY A TREE. NOT BY COPYING ITS SHAPE BUT BY ABSTRACTING ITS STRUCTURE, PATTERN INTO ARCHITECTURE

Concept Evolution

THE DESIGN EVOLVES FROM THE ANATOMY OF A TREE DEFINED BY HIERARCHY, GROWTH AND BALANCE. THE IDEA IS ABSTRACTED INTO A

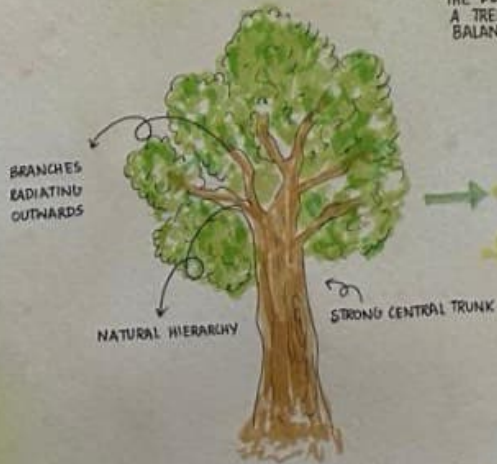

VERTICAL CIRCULATION CORE WITH CIRCULAR PODS RADIATING OUTWARDS LIKE BRANCHES CREATES A BIOPHILIC DESIGN



CONCEPT SHEET

THABEENA FATHIMA · D
B · DES · SEM II
DESIGN ENVIRONMENT

48

The Floating Bell

Concept Origin



JELLY FISH

Inspiration

A COTTAGE INSPIRED BY JELLYFISH, A SOFT FLOATING MARINE ORGANISM THAT MOVES EFFORTLESSLY WITH THE SEA. THE ARCHITECTURE TRANSLATES THIS IDEA INTO A CIRCULAR LEASING COTTAGE.


1: DISC



PRIMARY STRUCTURE DERIVED FROM THE BELL OF THE JELLYFISH AS A PRIMARY DOME LIKE STRUCTURE

CURVED SURFACES REFLECT SOUND INSTEAD OF TRAPPING IT AND WIND FLOWS SMOOTHLY OVER SURFACE


2: COLUMNS

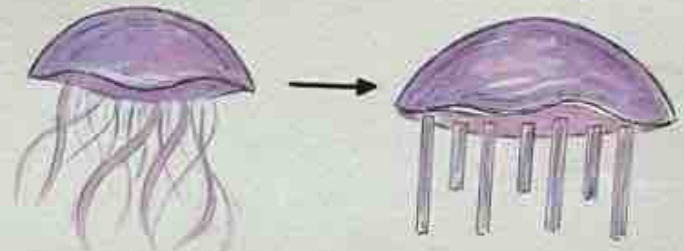

TENTACLES STABILIZE THE JELLYFISH BODY WHILE ALLOWING IT TO FLOAT FREELY

THE TENTACLES IS ABSTRACTED AS COLUMNS REPLACING LATERAL IMITATION WITH FUNCTIONAL ABSTRACTION

Bubble Diagram

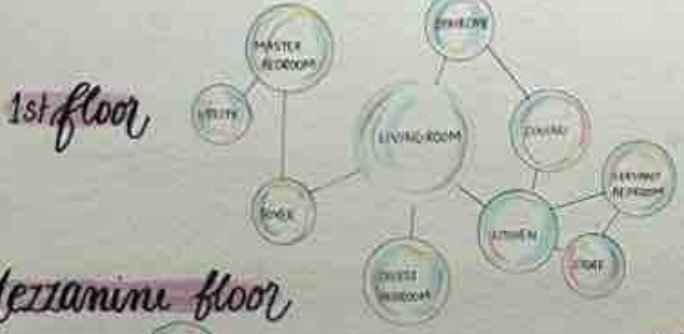

Visualized Exterior



- HIGH ADJACENT
- ADJACENT
- NOT ADJACENT

	1	2	3	4	5	6	7	8	9	10	11	12
1. FIBER	•	•	•									
2. SLEEPING ROOM	•	•	•	•								
3. SLEEPING ROOM	•	•	•									
4. SLEEPING ROOM	•	•	•									
5. KITCHEN				•	•	•	•					
6. SLEEPING ROOM				•	•	•	•					
7. DUNGEON				•	•	•	•					
8. SLEEPING ROOM				•	•	•	•					
9. SLEEPING ROOM				•	•	•	•					
10. SLEEPING ROOM				•	•	•	•					
11. SLEEPING ROOM				•	•	•	•					
12. SLEEPING ROOM				•	•	•	•					

Concept Sheet



WEEKEND COTTAGE SITE PLAN

DARBEENA FATIMA, D.
 II, DES. SEM I
 25M451601024
 DESIGN ENVIRONMENT
 CRESCENT SCHOOL OF ARCHITECTURE



AREA SPECIFICATIONS	
SPACE	DIMENSIONS
DINING	22sq m
KITCHEN	25sq m
UTILITY	6sq m
INDOOR PLAY	15sq m
POWDER ROOM	6sq m
ENTRANCE	30sq m
STORAGE	7.5sq m

DOOR SCHEDULE	
MAIN ENTRANCE	1.60m x 2.10m
SINGLE FLUSH DOOR	0.9m x 2.0m

WINDOW SCHEDULE	
LIVING ROOM WINDOW	5.0m x 8.0m
INDOOR PLAY WINDOW	6.0m x 5.0m
DINING ROOM WINDOW	5.0m x 3.0m
VENTILATOR	0.46 x 0.46m

AREA RADIIUS MEASUREMENTS	
LIVING ROOM	5.8m
INDOOR PLAY	5.8m
DINING ROOM	2.7m
KITCHEN	-
STORAGE ROOM	-
UTILITY ROOM	-
POWDER ROOM	1.9m

9M WIDE ROAD



WEEKEND COTTAGE FLOOR PLAN

SURVIVAL DESIGN
 25/04/2024
 S. DES. 1042
 DESIGN ENVIRONMENT



AREA STATEMENT

KIDS BEDROOM	35 sq. m
MASTER BEDROOM	45 sq. m
GUEST BEDROOM	35 sq. m
WORKSPACE	25 sq. m
HOME THEATRE	30 sq. m

WINDOW SCHEDULE

W1	0.60 x 0.40m
W2 (SLIDING)	0.45m x 0.45m

DOOR SCHEDULE

D1 (ENTRANCE)	1.50 x 2.10m
D2 (BATHROOM DOOR)	0.9m x 2.0m
D3 (SLIDING DOOR)	0.9m x 2.0m

THIBREENA FATHIMA D
 251451101024
 8-DIG SEM II
 CRESCENT SCHOOL OF ARCHITECTURE


WEEKEND COTTAGE FLOOR PLAN




SECTION AA'



SECTION CC'

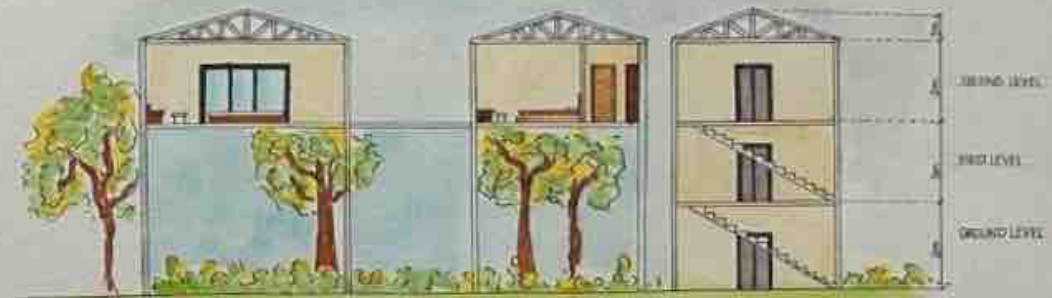

SECTION DD'

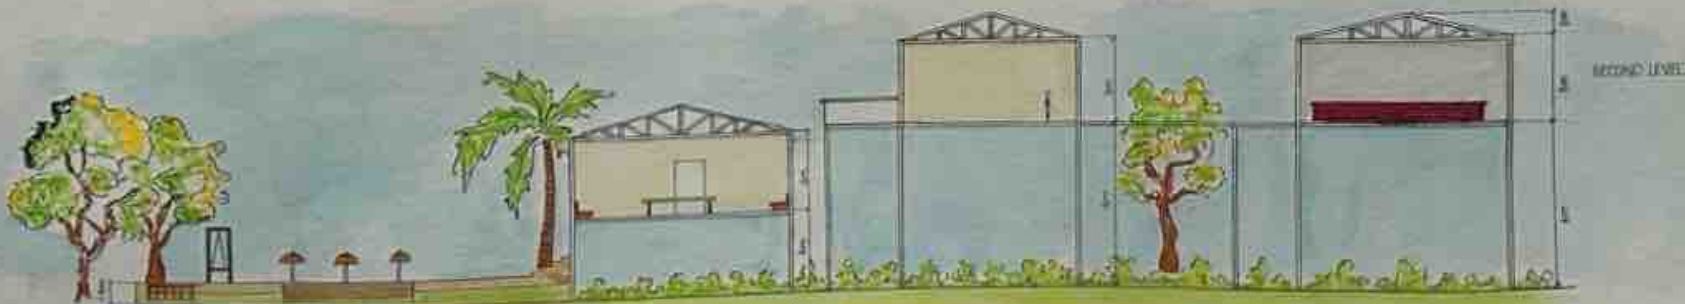

SECTION BB'

WEEKEND COTTAGE SECTIONS

THARBENR ERYHMA D

26481601024

B-245 SEM II

2/13

SOUTH ELEVATION



EAST ELEVATION



NORTH ELEVATION



WEEKEND COTTAGE ELEVATIONS

THINKERS: FATHIMA · D
8-100 JEM D
DESIGN ENVIRONMENT



W
E
E
K
E
N
D

COTTAGE VIEWS

THASEENA LACHTHA 0
8-100 10110




The Unseen Pandora

Space plan Inspiration

Floor Plan



Conceptual planning

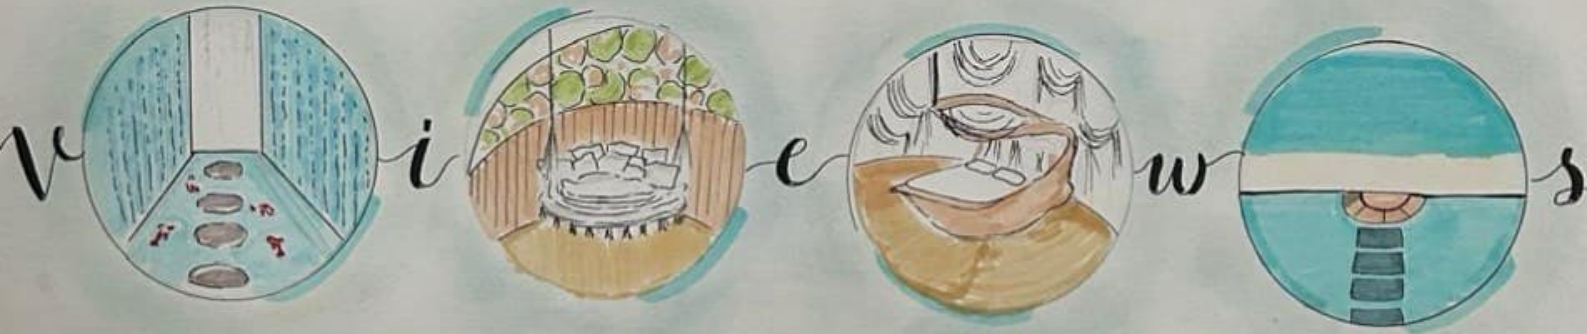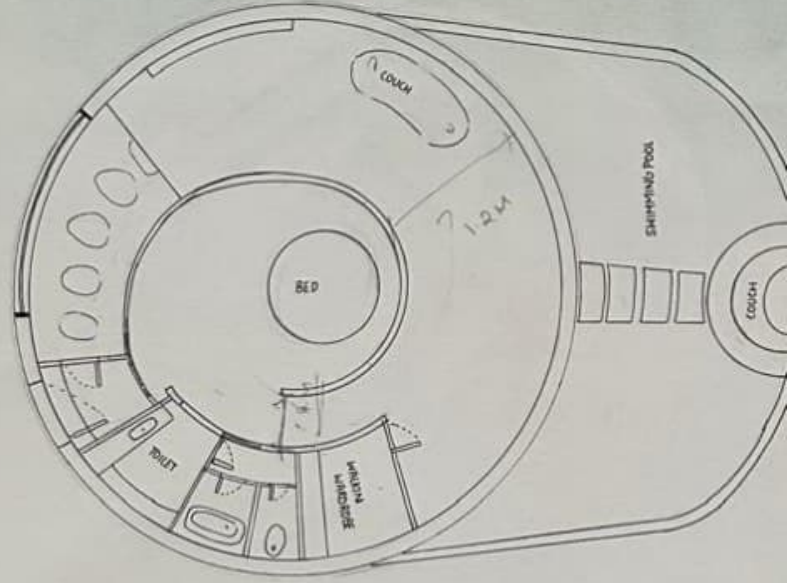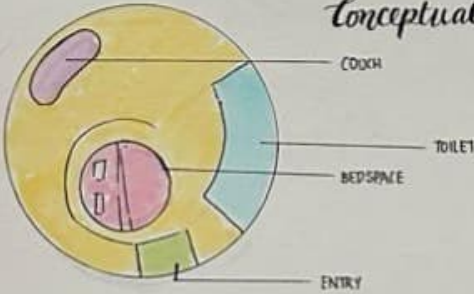

Mood Board



- WOOD
- GLASS



Concept Sheet

highlighting elements

-  TEAKWOOD
-  TERRAZO TILE
-  INDIAN MARBLE
-  ANTI SKID TILE

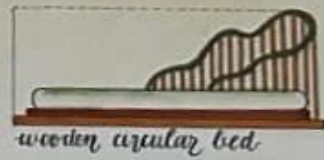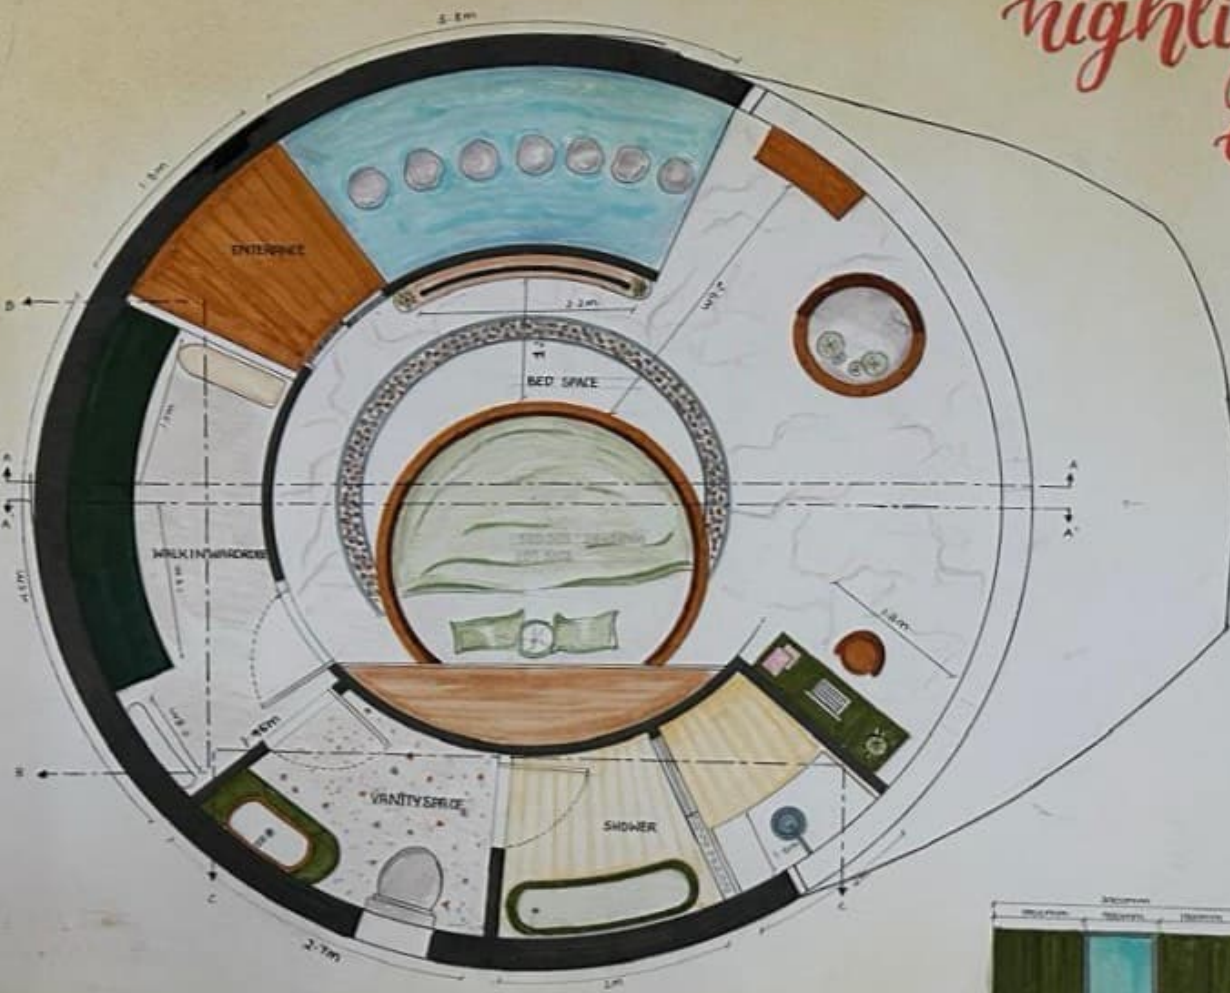


WINDOW SCHEDULE	
EXHAUST WINDOW	1.2m x 0.45m
BALCONY WINDOW	5.0 x 3.0m
VENTILATION WINDOW	0.50 x 0.60m

DOOR SCHEDULE	
SLIDING ENTRANCE	0.9 x 2.0m
SINGLE FLUSH DOOR	0.9 x 2.0m
SOCKET DOOR	0.75 x 2.0m
DOUBLE DOOR	1.50 x 2.0m



AREA DIMENSIONS	
AREA	DIMENSIONS
WALK IN WARDROBE	4.5m
TOILET	2.7m
SHOWER	2.6m
BATH TUB	1.8m

SCALE 1:200

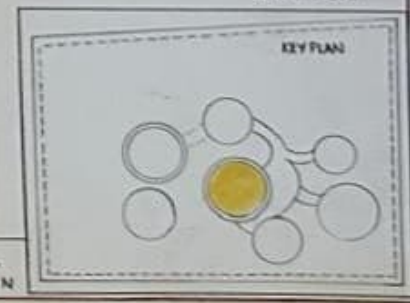


Master Bedroom Space Plan


NAME : THAREENA FATHIMA P
 RRN : 251431H01024

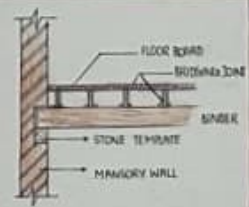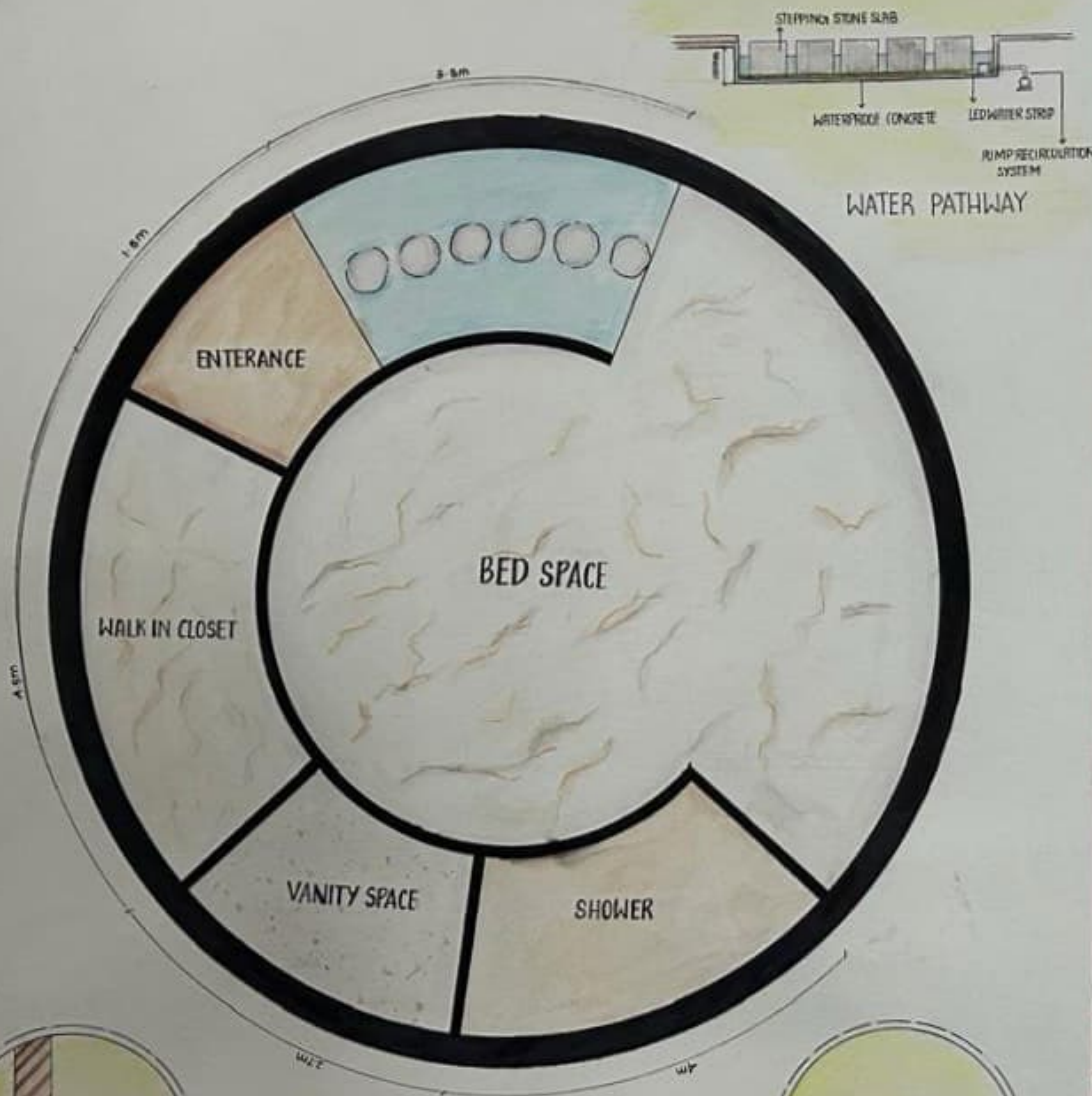


TEAKWOOD
 FINISH: WARM BROWN WITH NATURAL GRAINS
 THICKNESS: 5mm
 ADVANTAGES: WATER-RESISTANT, DURABLE
 PRICE: ₹150-200 PER SQ. FT.

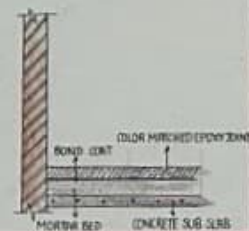

INDIAN MARBLE
 FINISH: POLISHED
 THICKNESS: 16-20MM
 ADVANTAGES: DURABLE
 SIZE: 600x1200mm
 PRICE: ₹250-₹500 sq. ft.

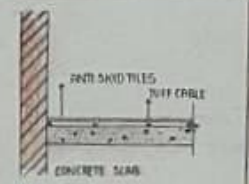



ANTI SKID TILES
 FINISH: TEXTURED
 THICKNESS: 8-12mm
 SIZE: 300x300mm
 PRICE: ₹120 PER SQ. FT.

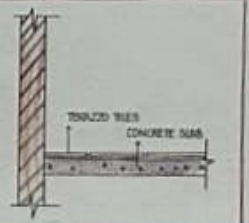




TERRAZZO TILES
 FINISH: SEMI POLISHED
 THICKNESS: 12-20mm
 SIZE: 600x600mm
 PRICE: ₹150-300 PER SQ. FT.

Master Bedroom Flooring

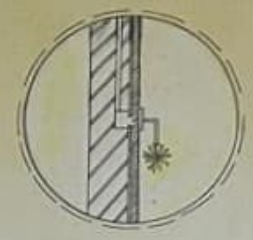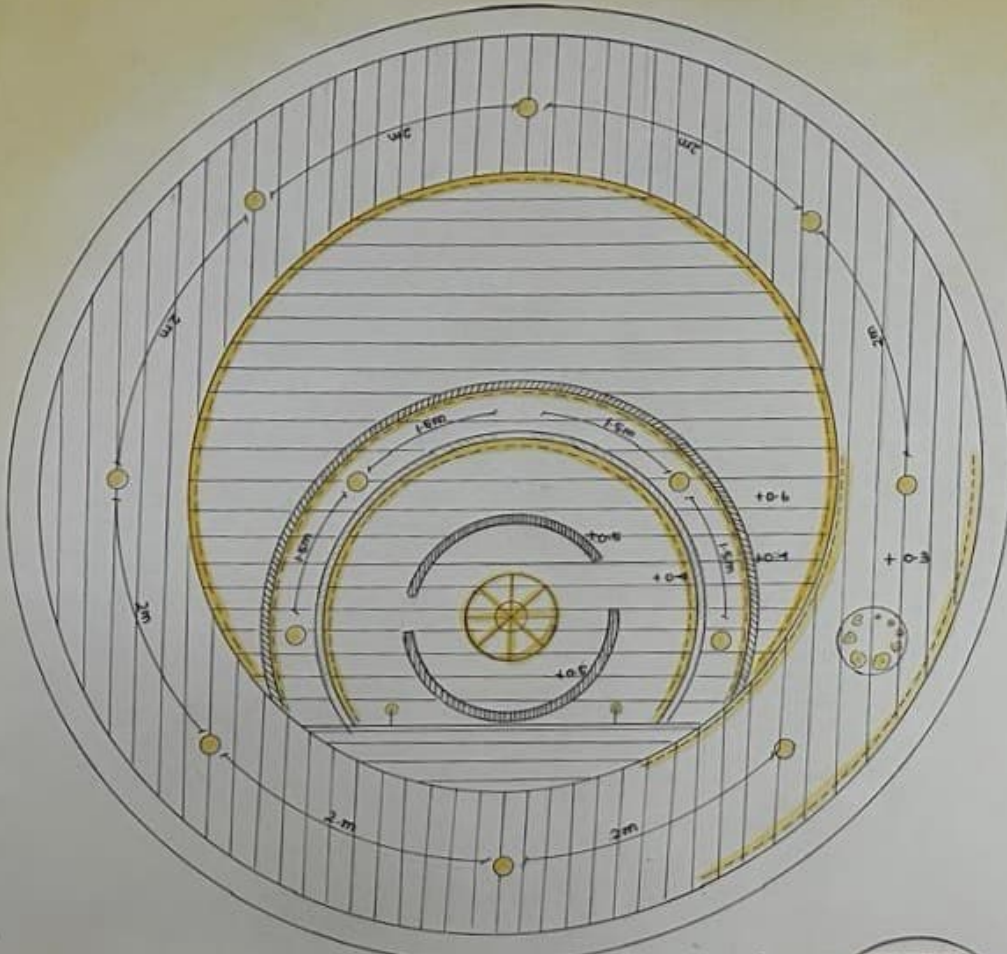




THABEENA FATHIMA-D
 25M3161024
 8-DEC 8PM 19








	<p>BRAND : PHILIPS LED SLIM DOWNLIGHT WATTAGE : 6W / 12W PRICE : ₹ 250 - 900 PER PRICE</p>
	<p>BRAND MODEL : WIPRO LED LIGHTING TONE : WARM PRICE : ₹ 800 - ₹ 1500 PER METER</p>

	<p>BRAND : H3C LIGHTS WATTAGE : 3W - 15W PRICE : ₹ 5500 - 6000</p>
---	--


	<p>BRAND : H3C LIGHTS WATTAGE : 40W PRICE : ₹ 25,000 - ₹ 45,000</p>
---	---

LEGEND	
SYMBOL	LIGHTS
	RECESSED LIGHT
	STRIP LIGHT
	CHANDELLIER
	WALL PENDANT LIGHT
	PENDANT LIGHT

LEVEL SPECIFICATION	
	LEVEL
	0.3 FALSE CEILING
	0.6 FALSE CEILING
	0.4 FALSE CEILING
	0.5 FALSE CEILING

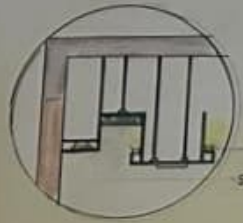

LED LIGHTS
 STRIP LIGHTING

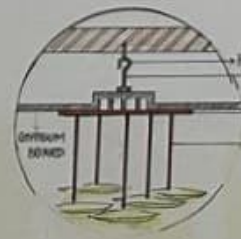

HOOK
 ANCHOR
 PENDANT BRG
 METAL PENDANT ROD

Reflected Ceiling Plan

THABEENA FATHIMA D
 251431601024
 B-DES SEM II



Sectional Elevations

THABEENA FATIMA - D
25143161024
8 DEC SEM II



entrance




dressing



overall view

hanging sofa

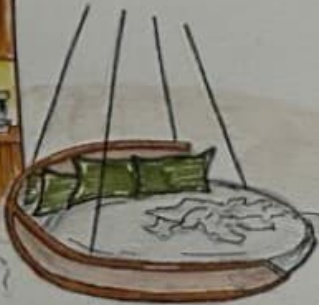

Master Bedroom Views

NAME : THABEENA FATHIMA D
RRN: 25145161024
B DES SEM II
DESIGN ENVIRONMENT