




# MUZEUM BULOVNA

ATA3 | LS2025/2026 | 3.ročník  
obor A+SFSVČVUT | K129  
ateliér: Linhartová | Sapíková




MARKO SKALA

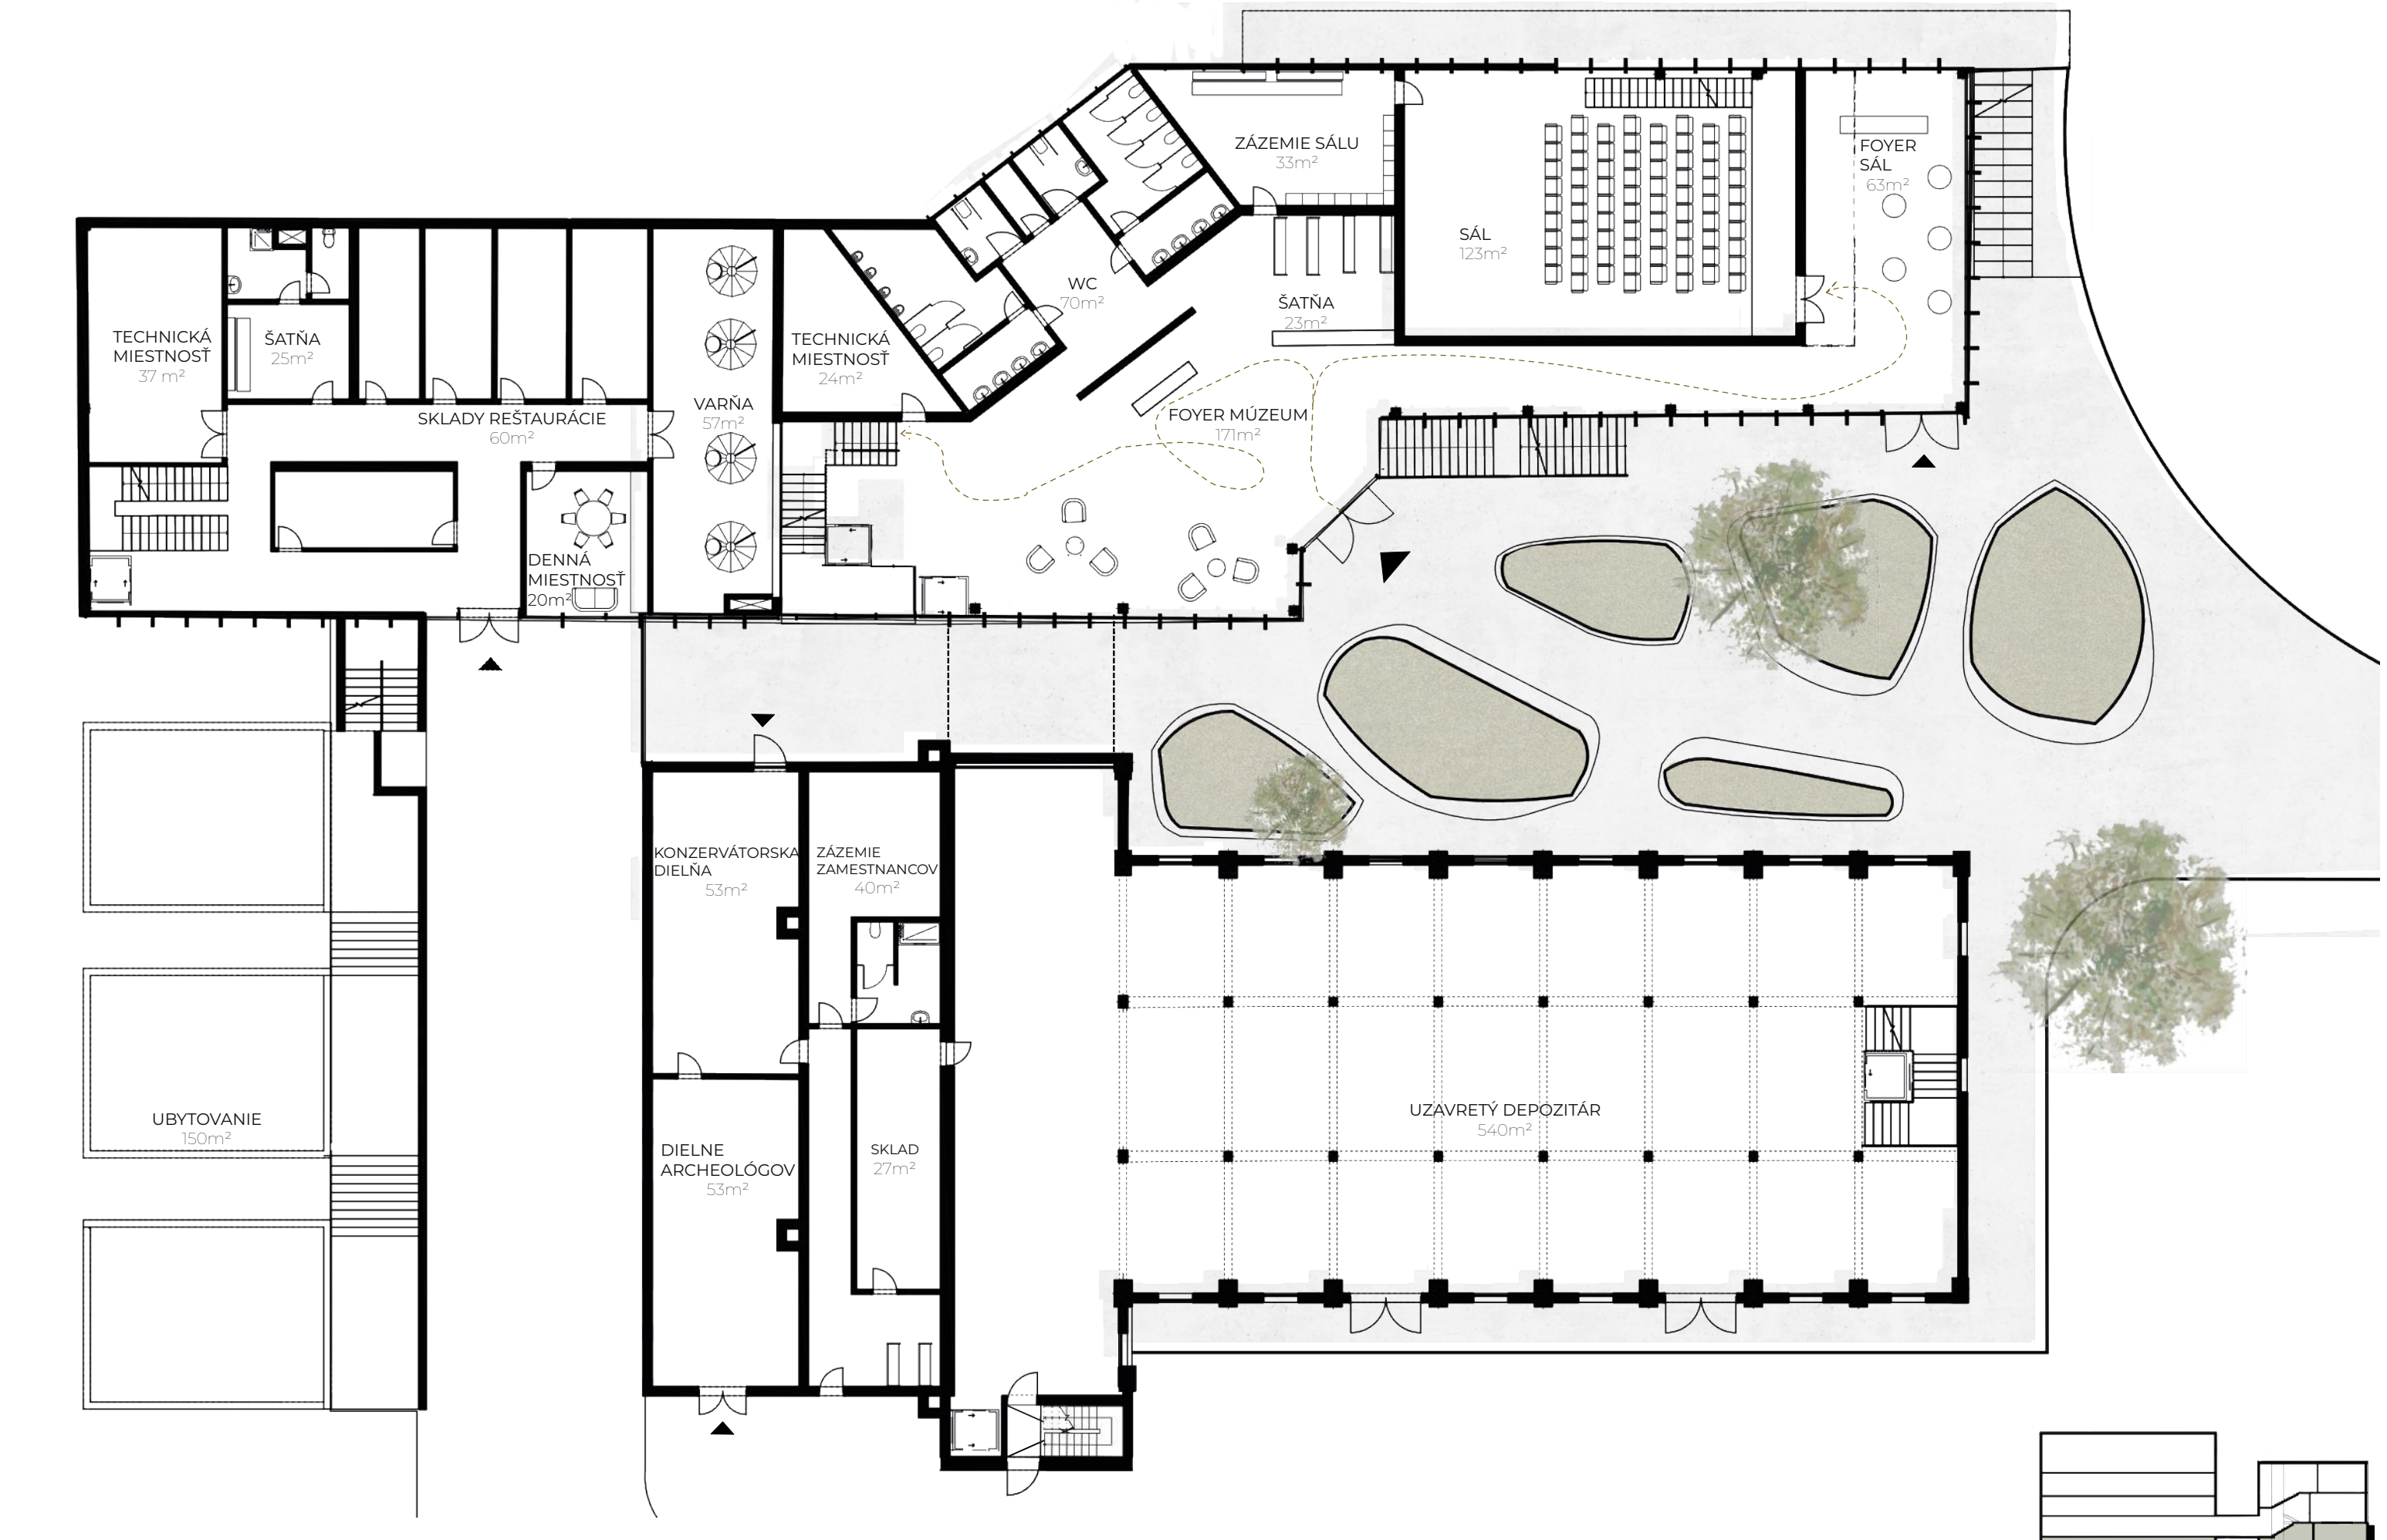


PÓDORYS 1.NP

M 1:200

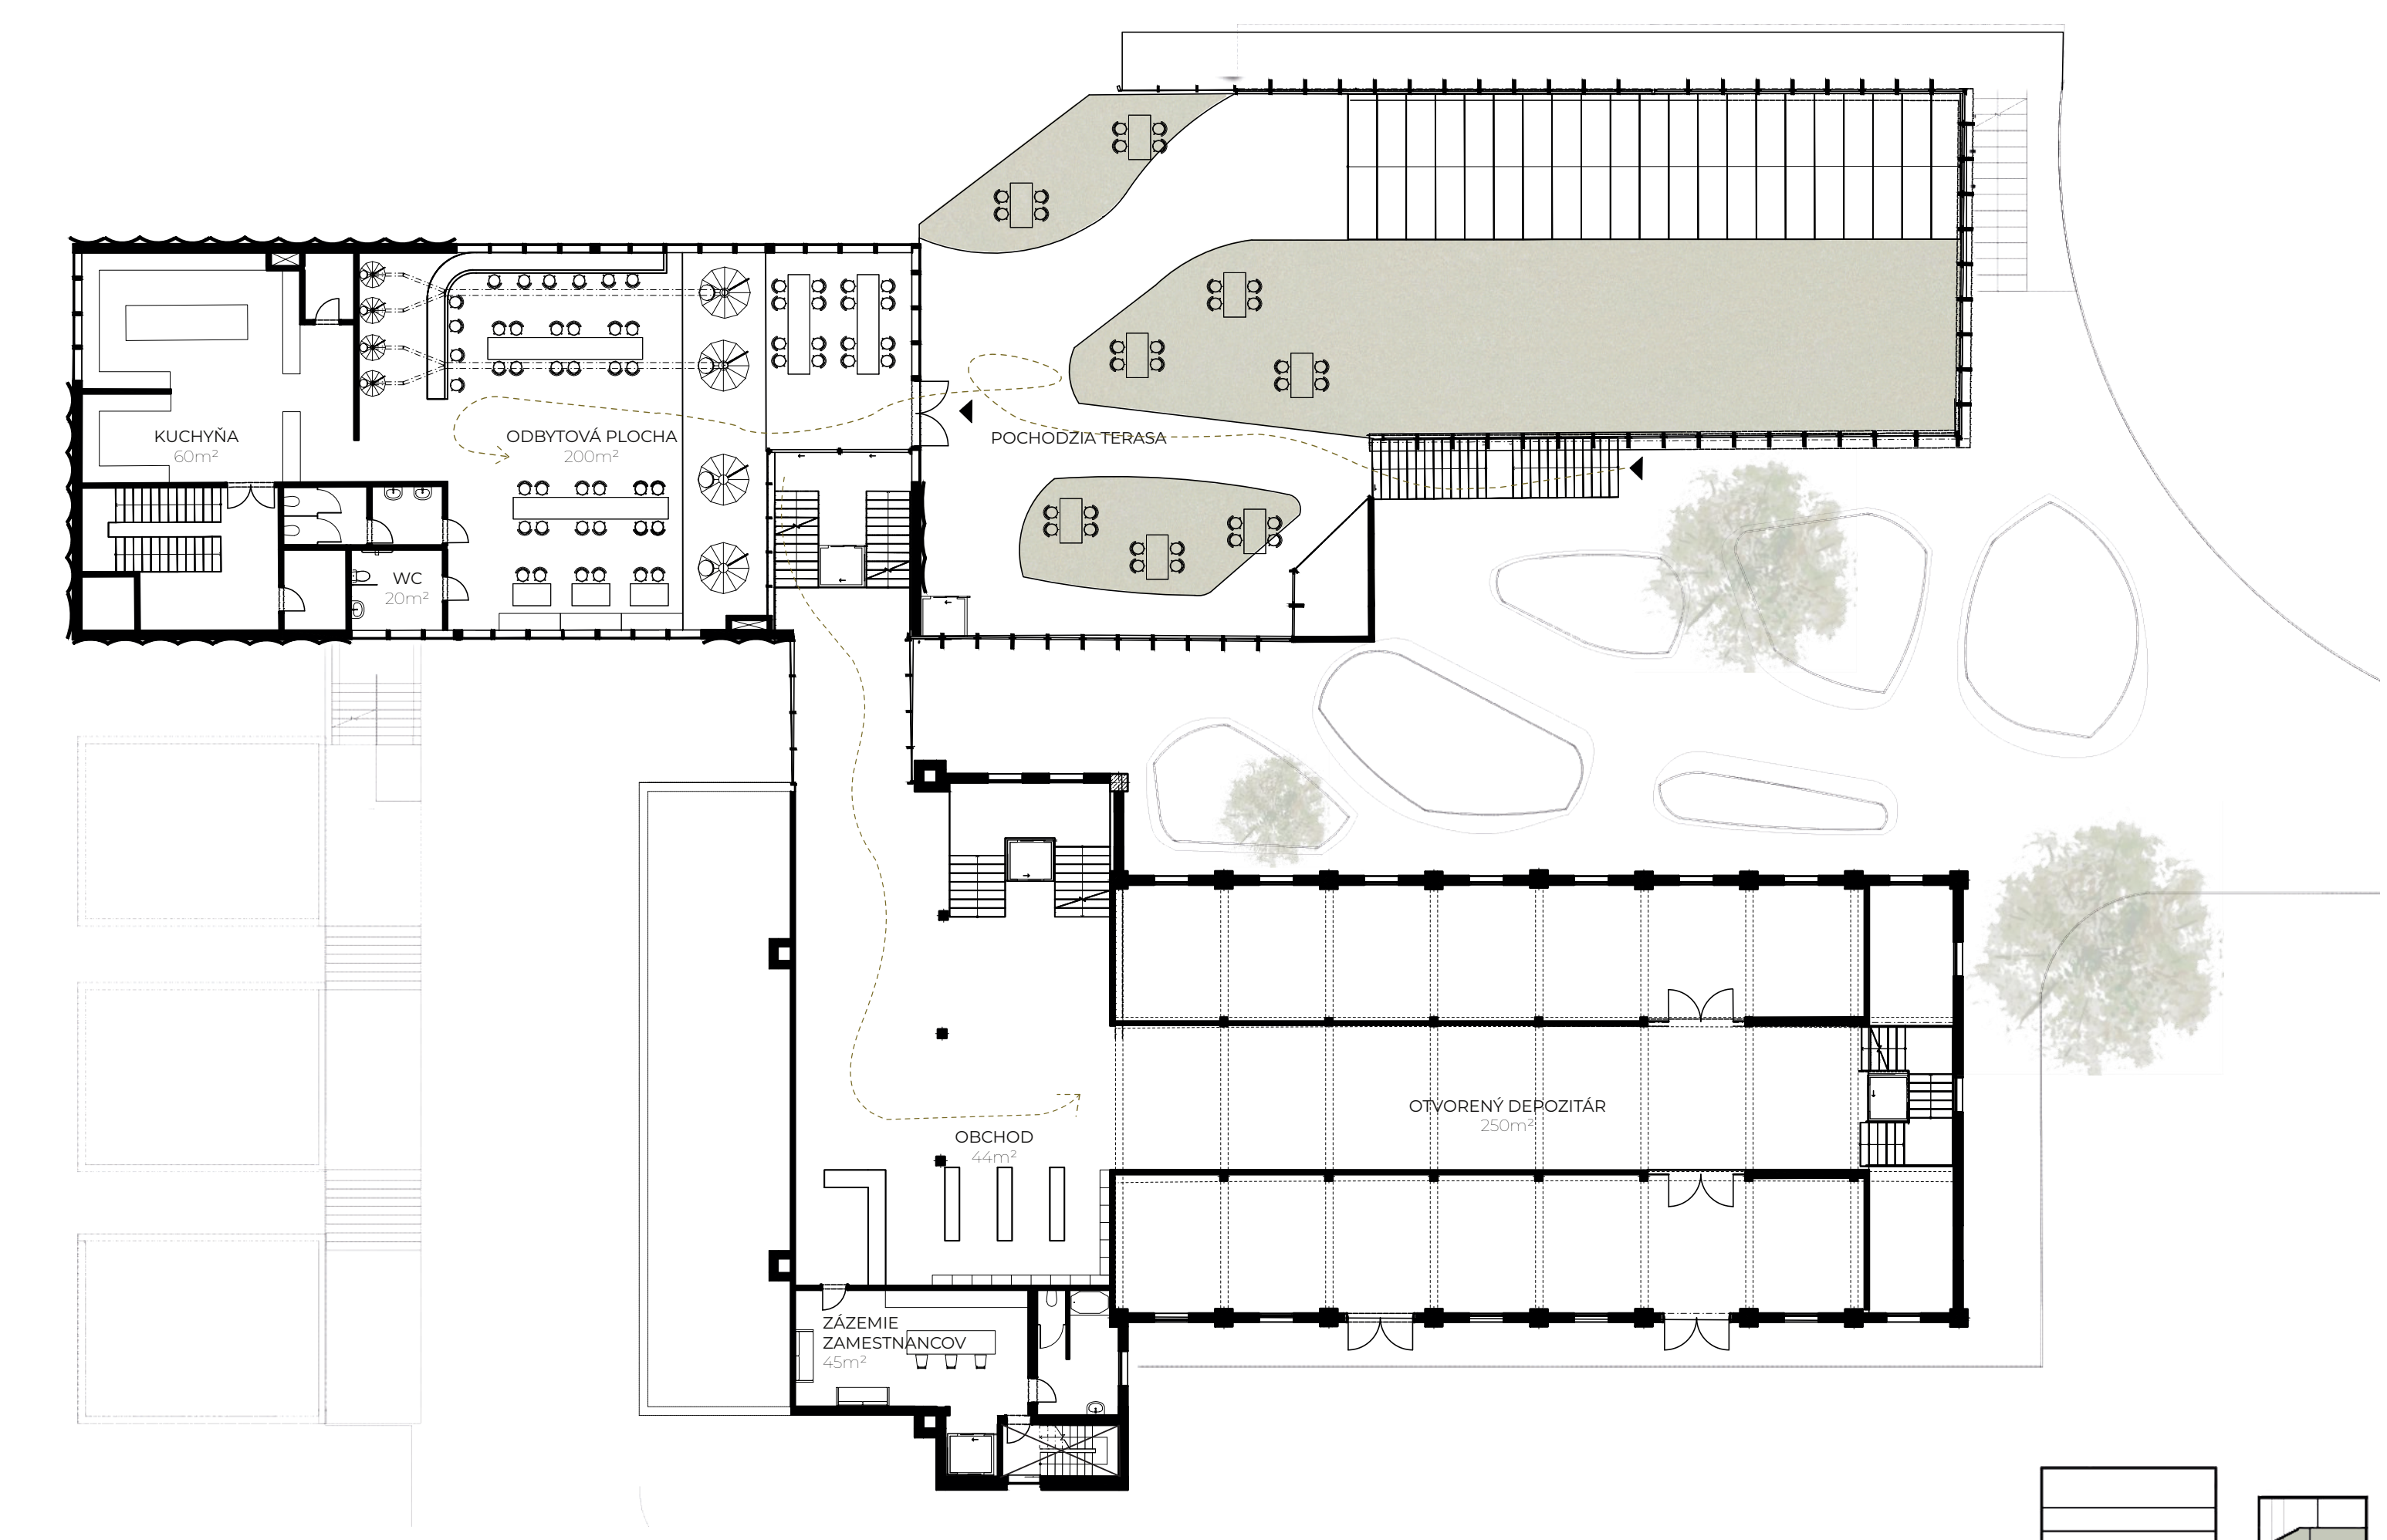


PÓDORYS 2.NP

M 1:200

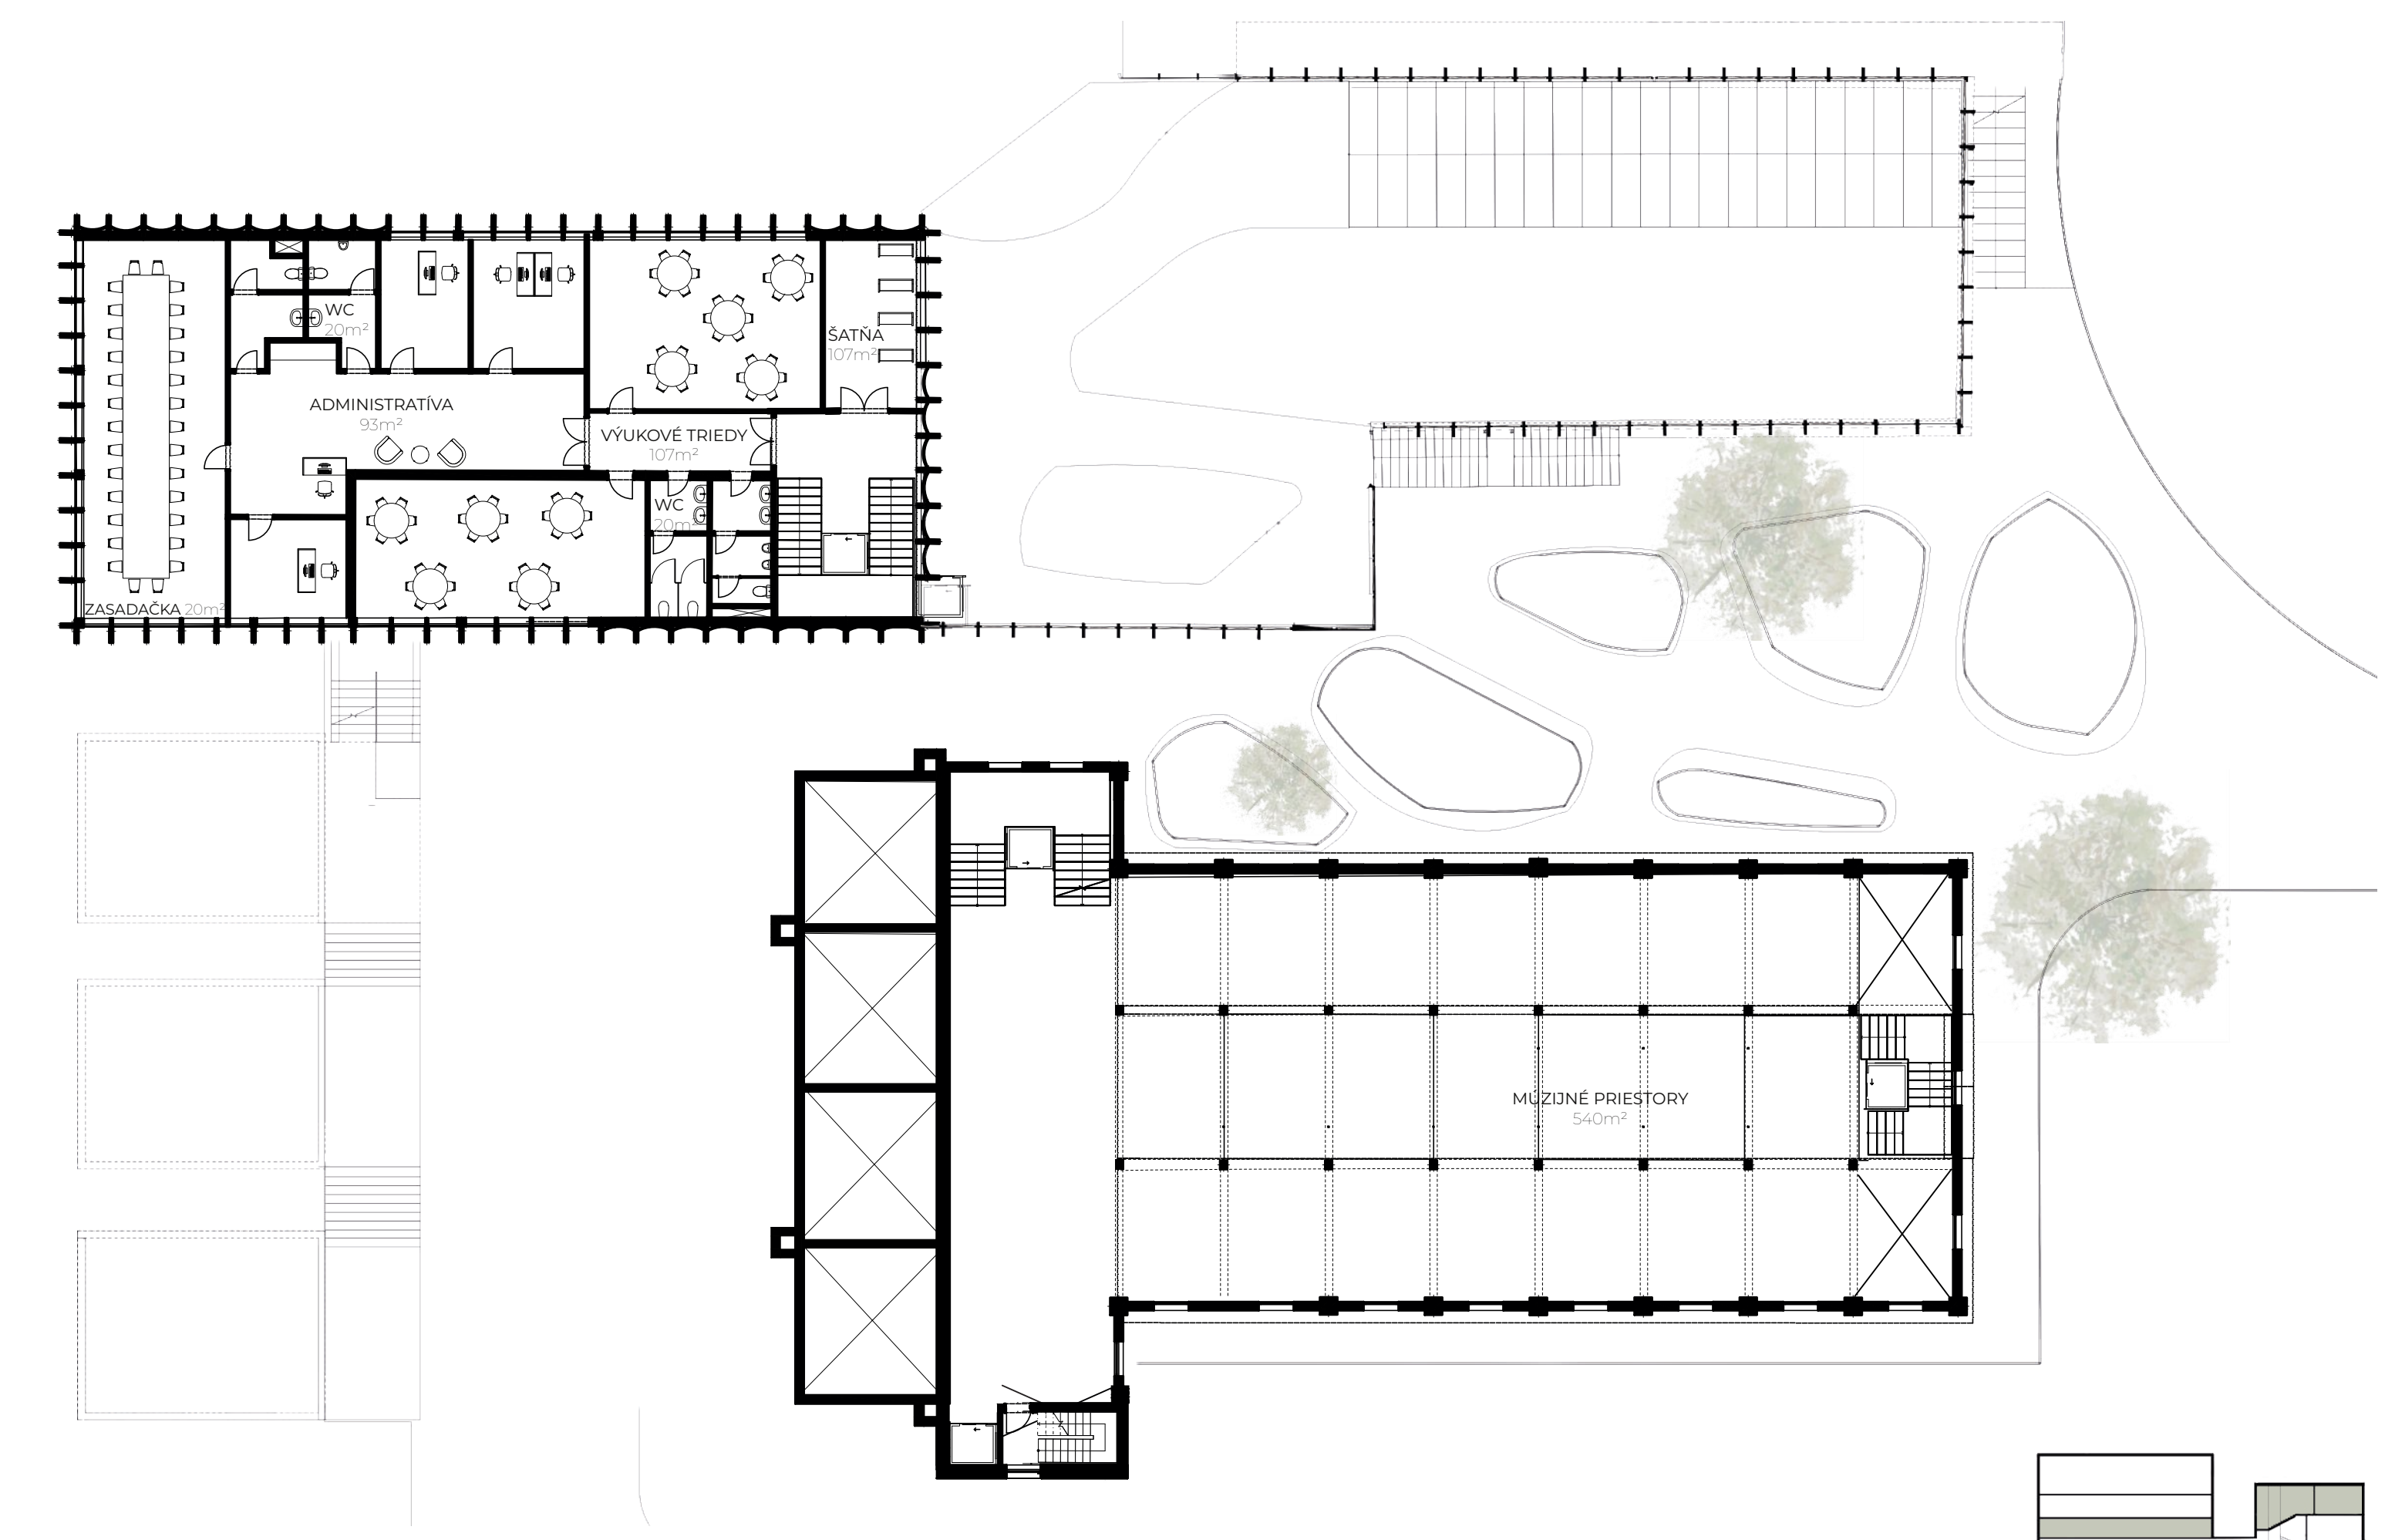


PÓDORYS 3.NP

M 1:200

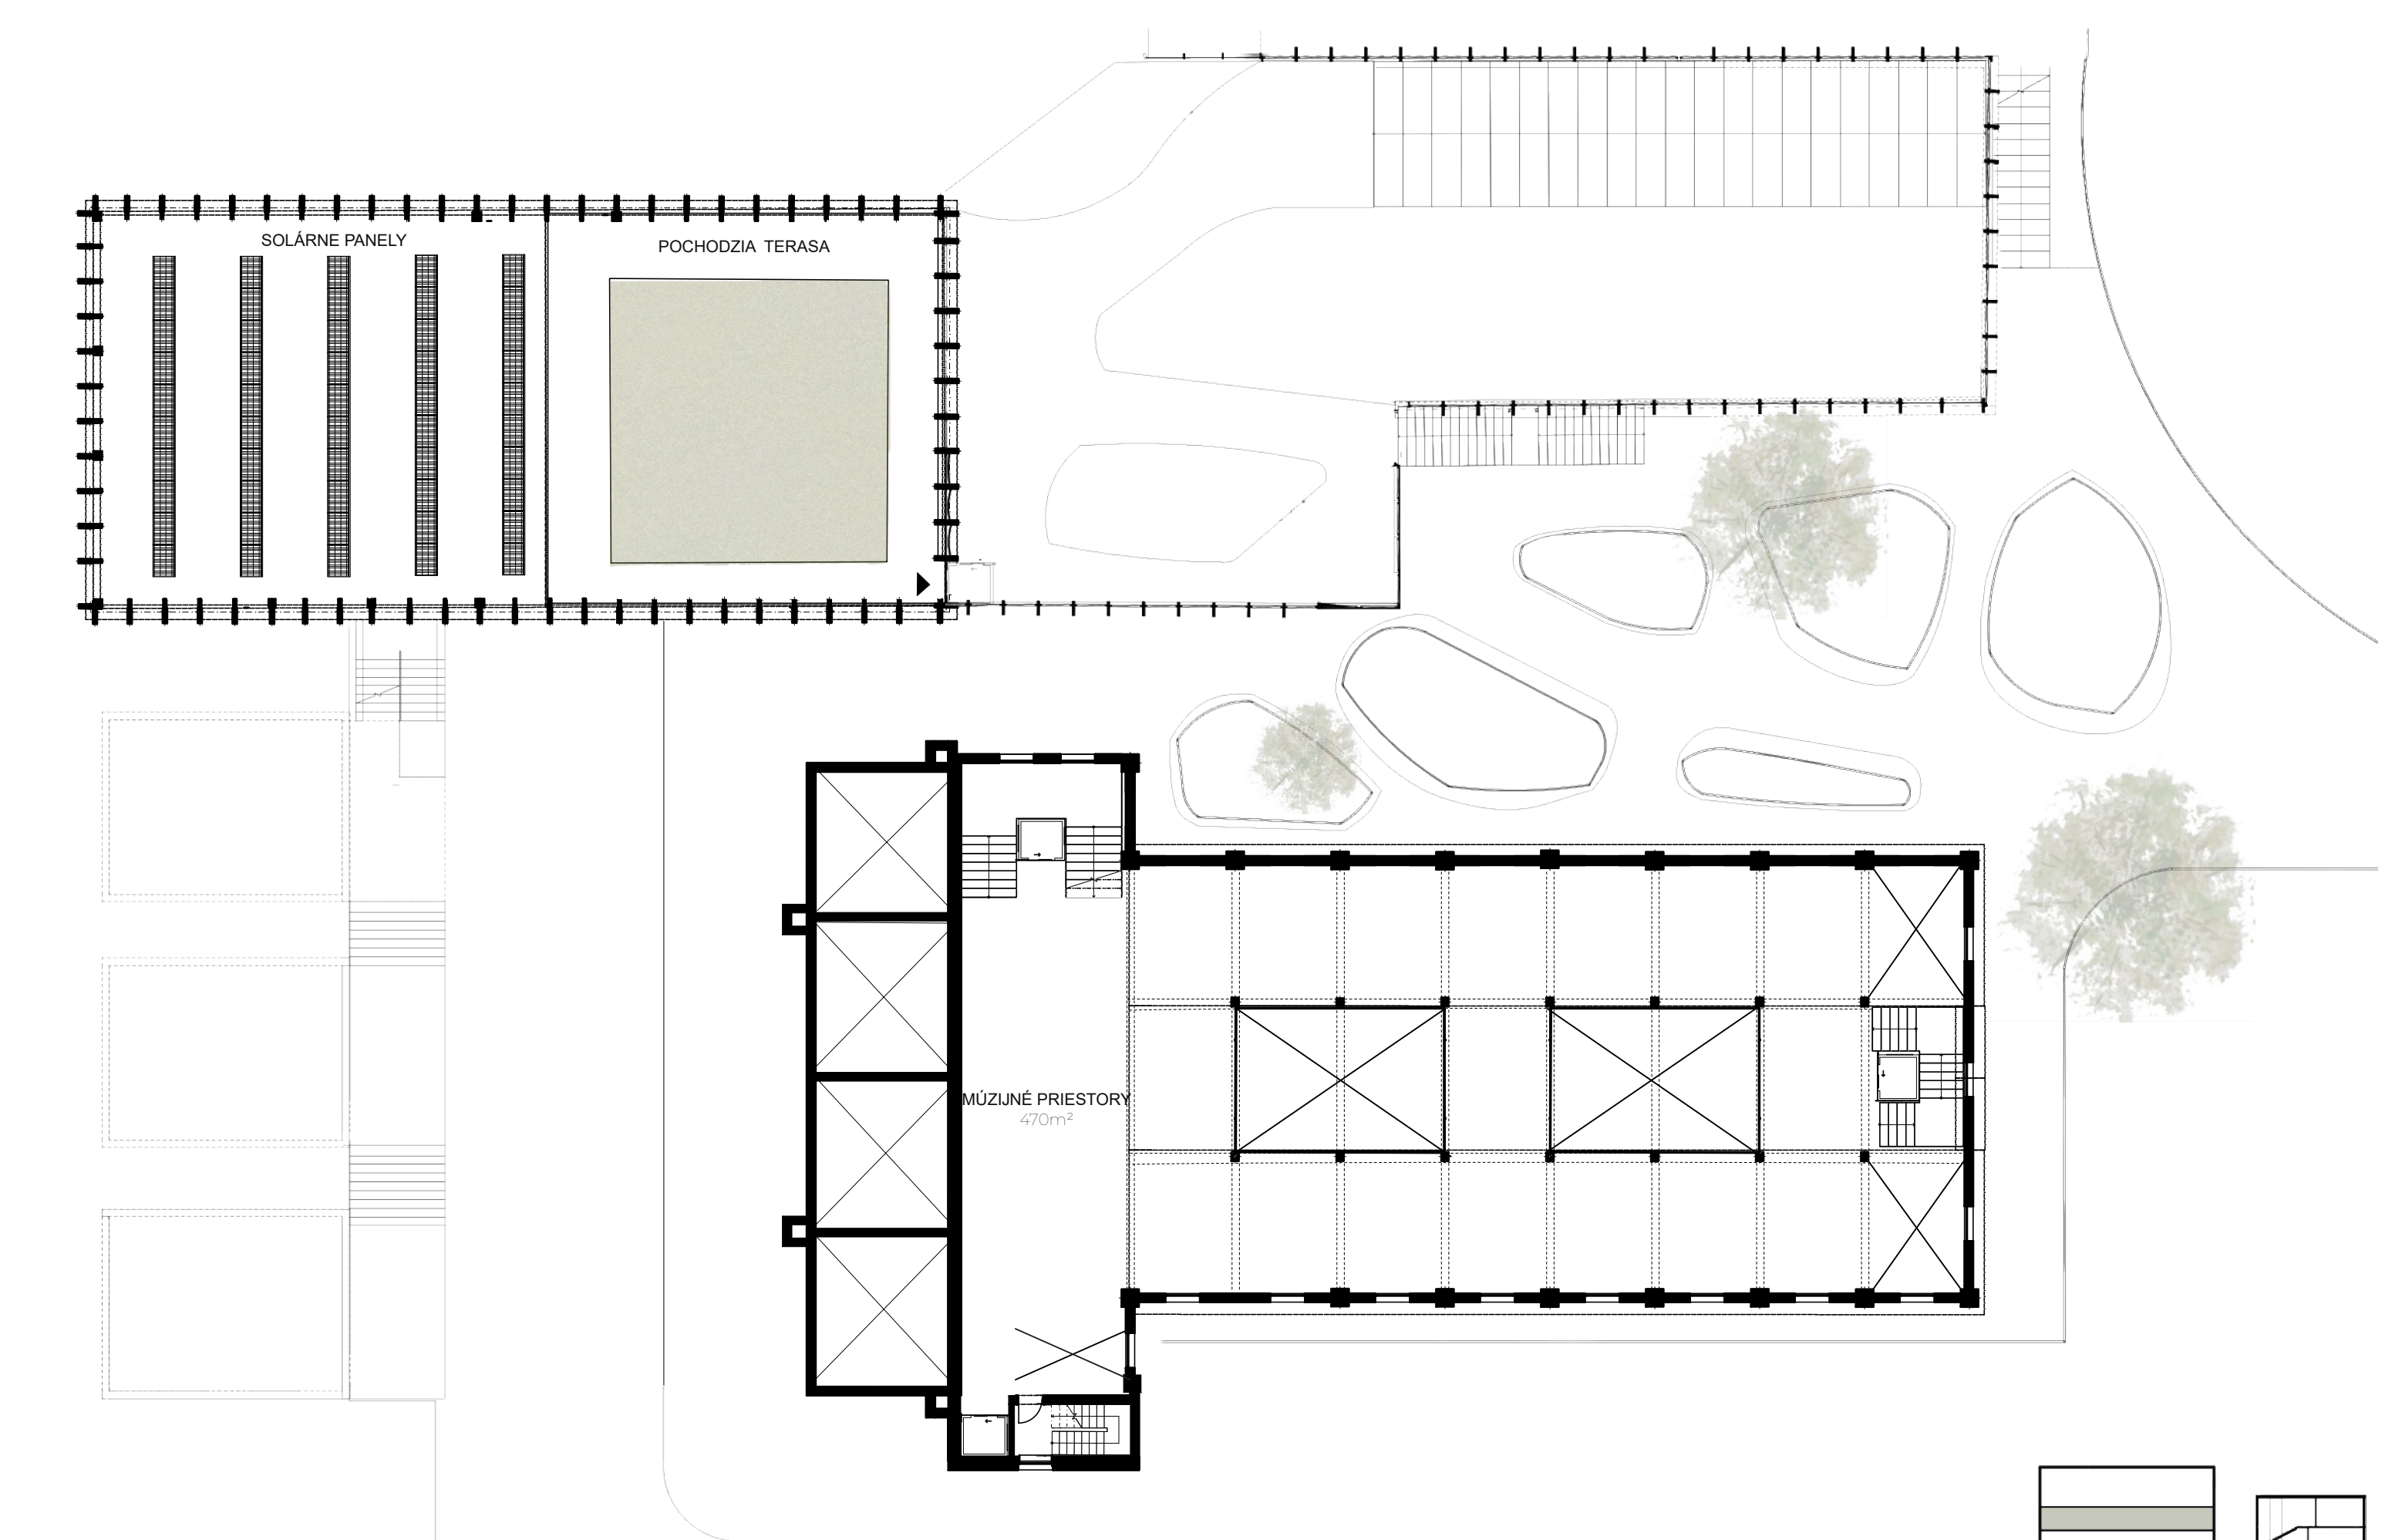

PÓDORYS 4.NP

M 1:200

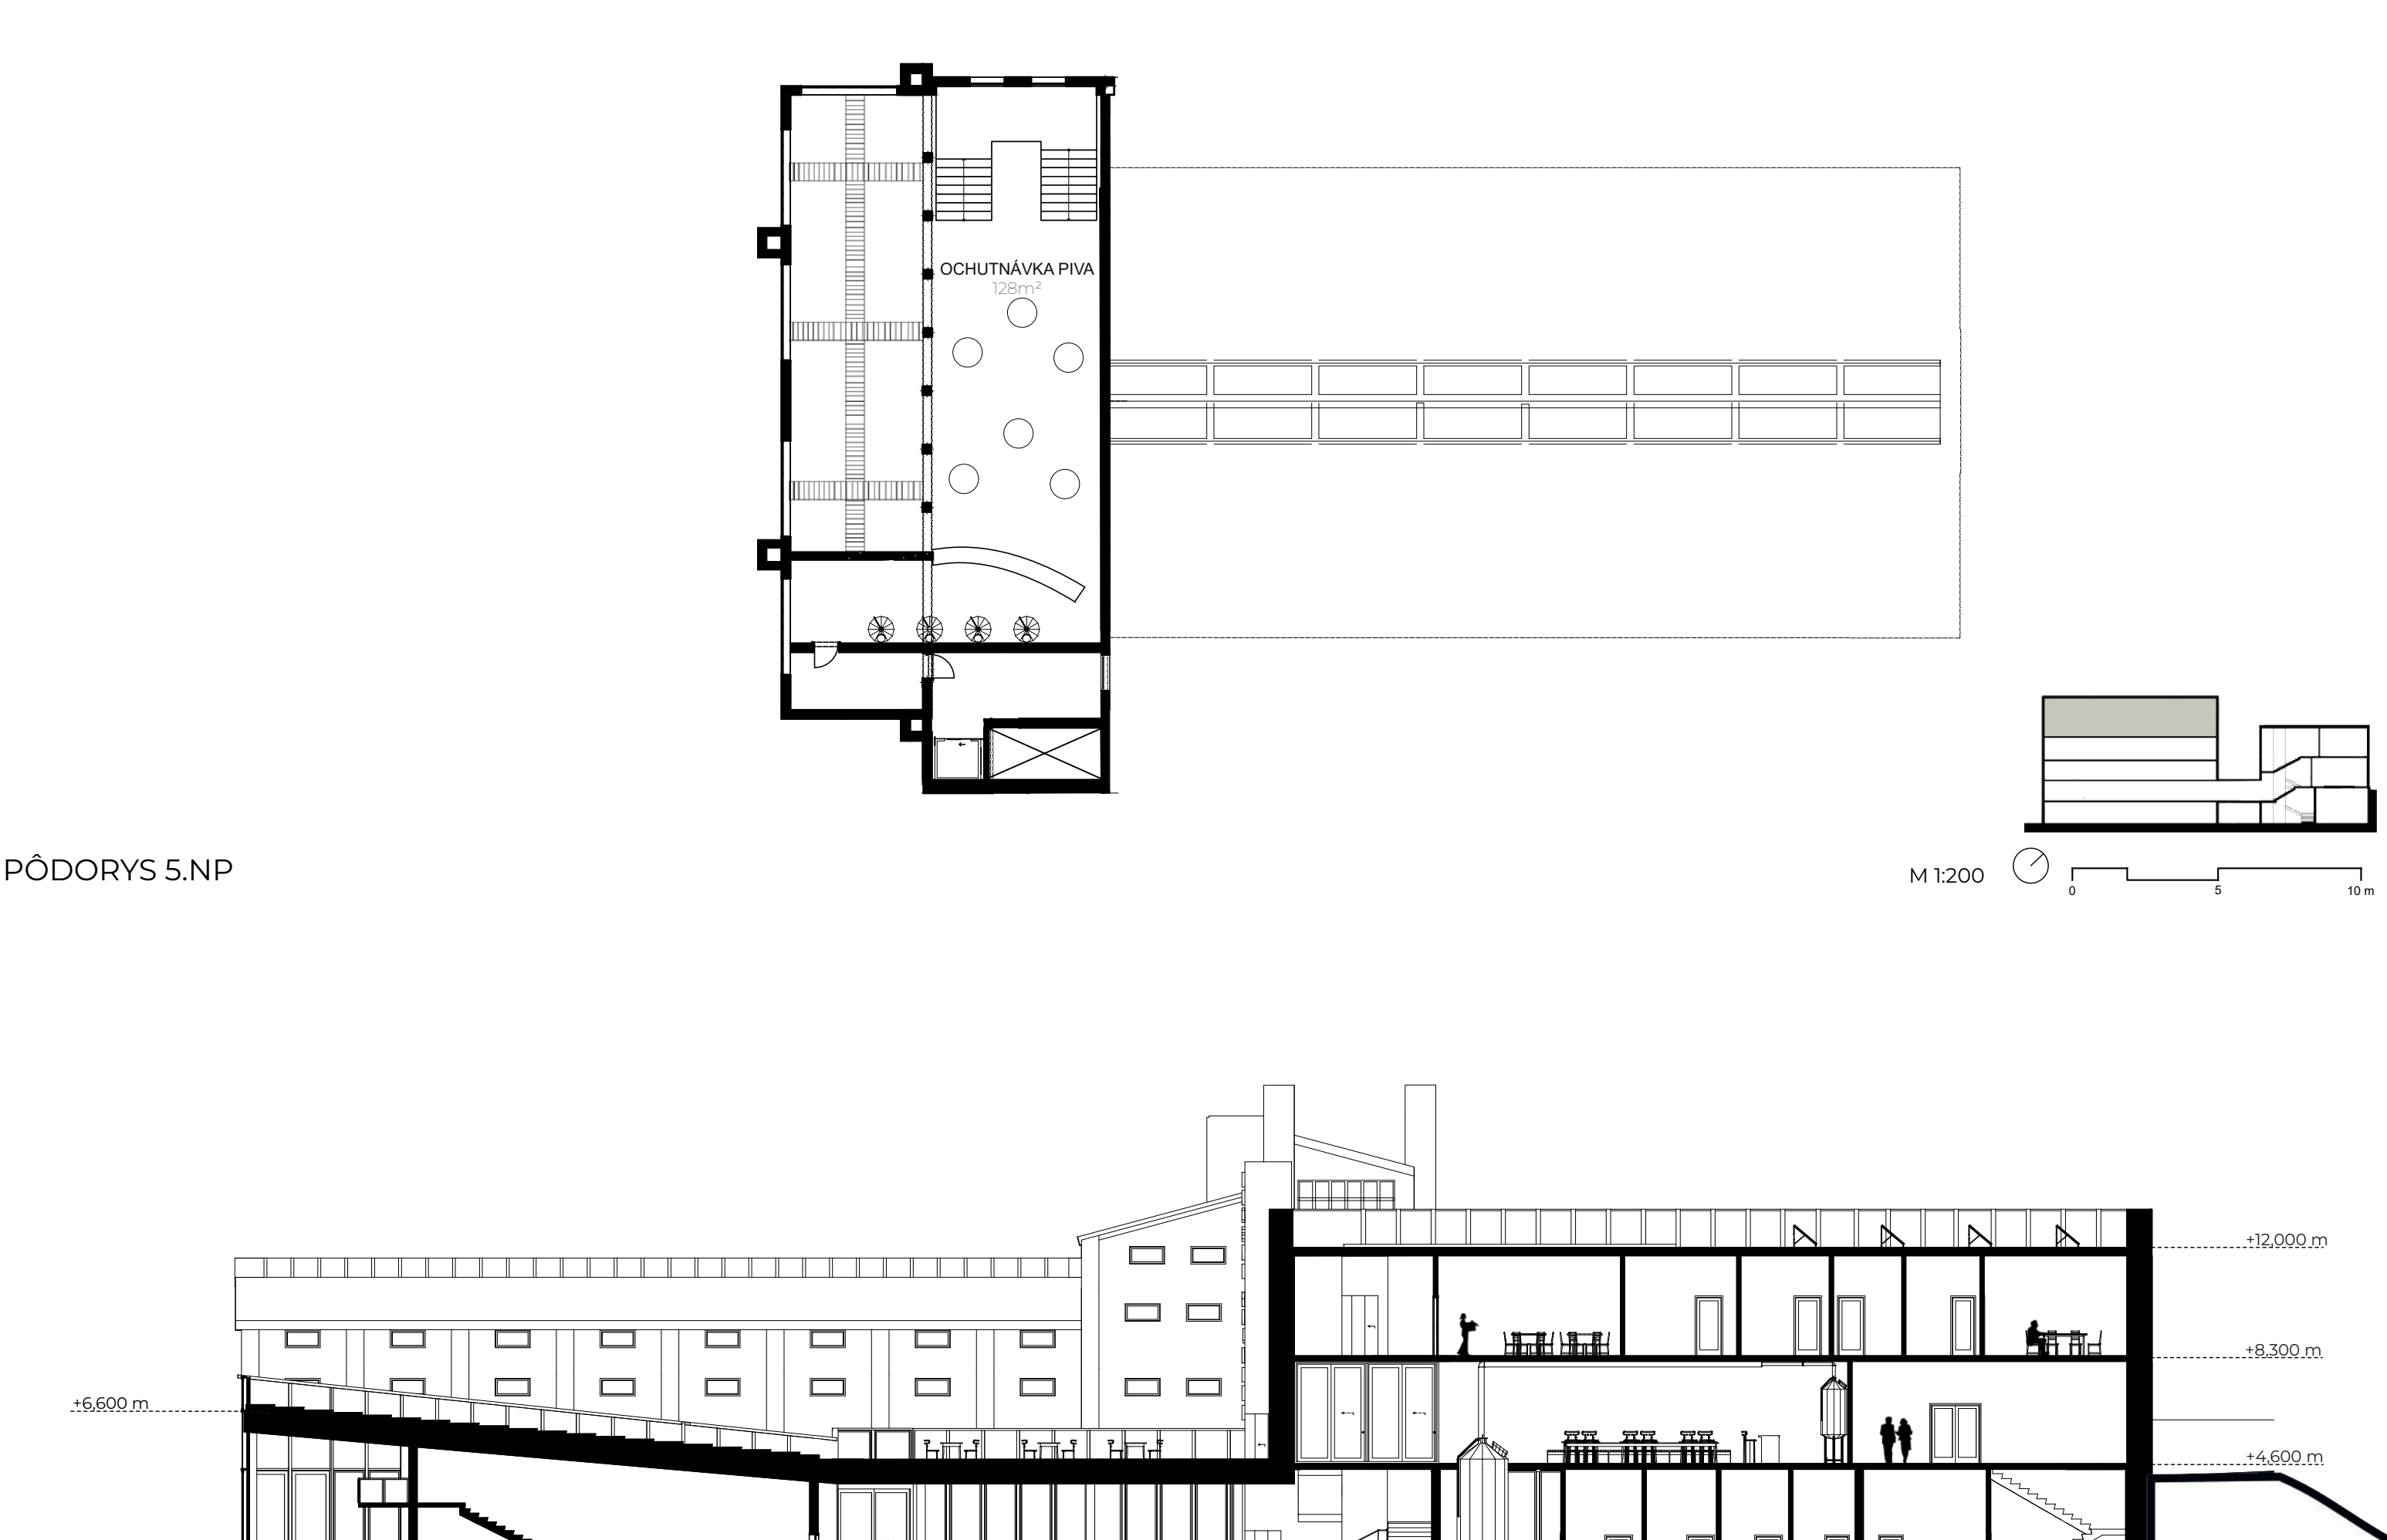


PÓDORYS 5.NP

M 1:200




REZ


M 1:200

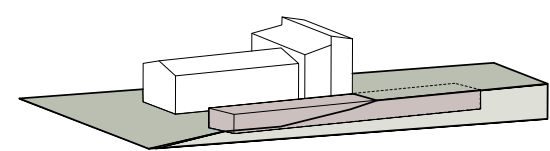

VYUŽITIE TERÉNU

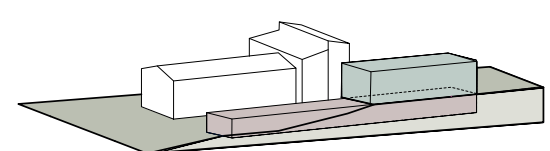

SKICHOVANIE PŮVODNEJ HĽADY

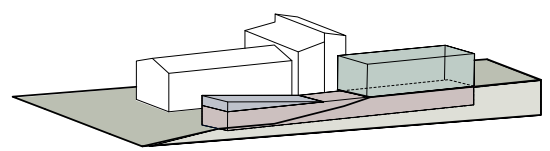



ZACHOVANIE POHLADU NA PŮVODNÚ BUDOVU

KONCEPT



SITUÁCIA

M 1:1000

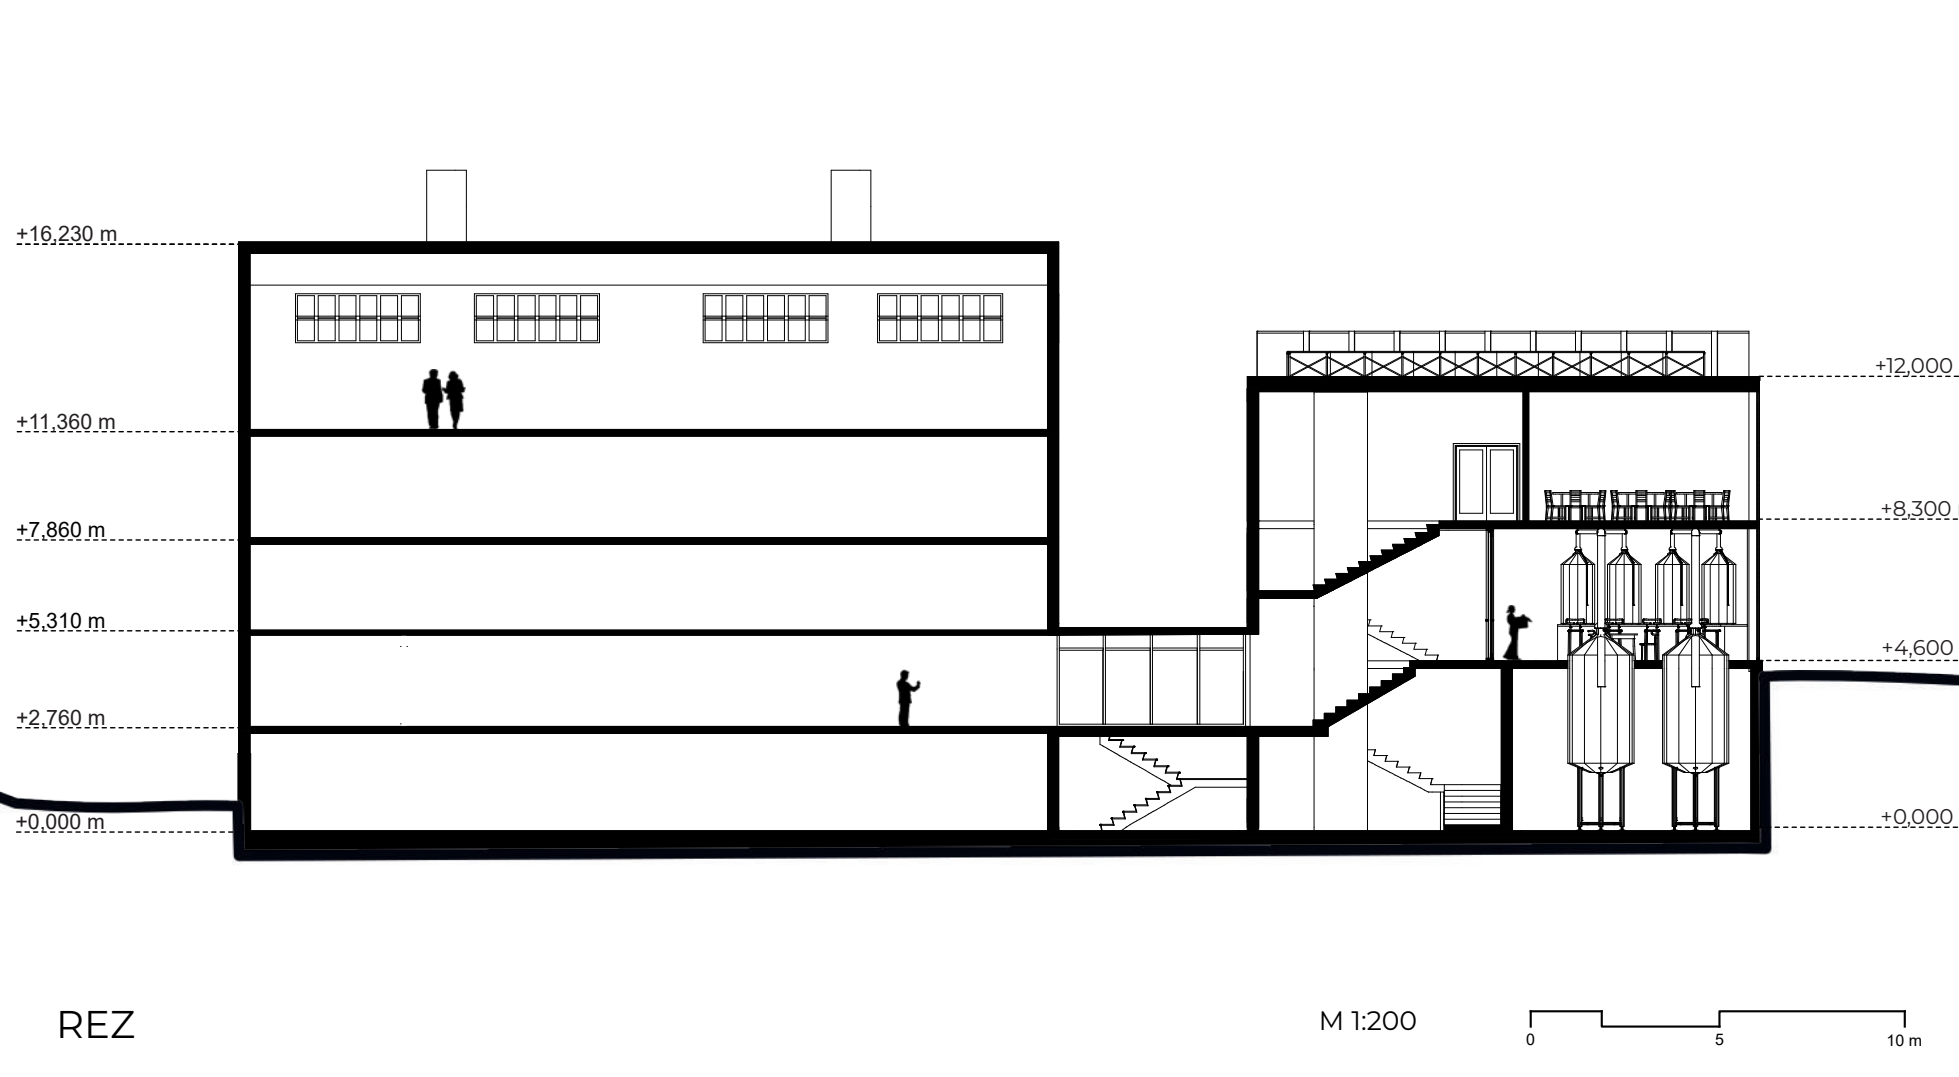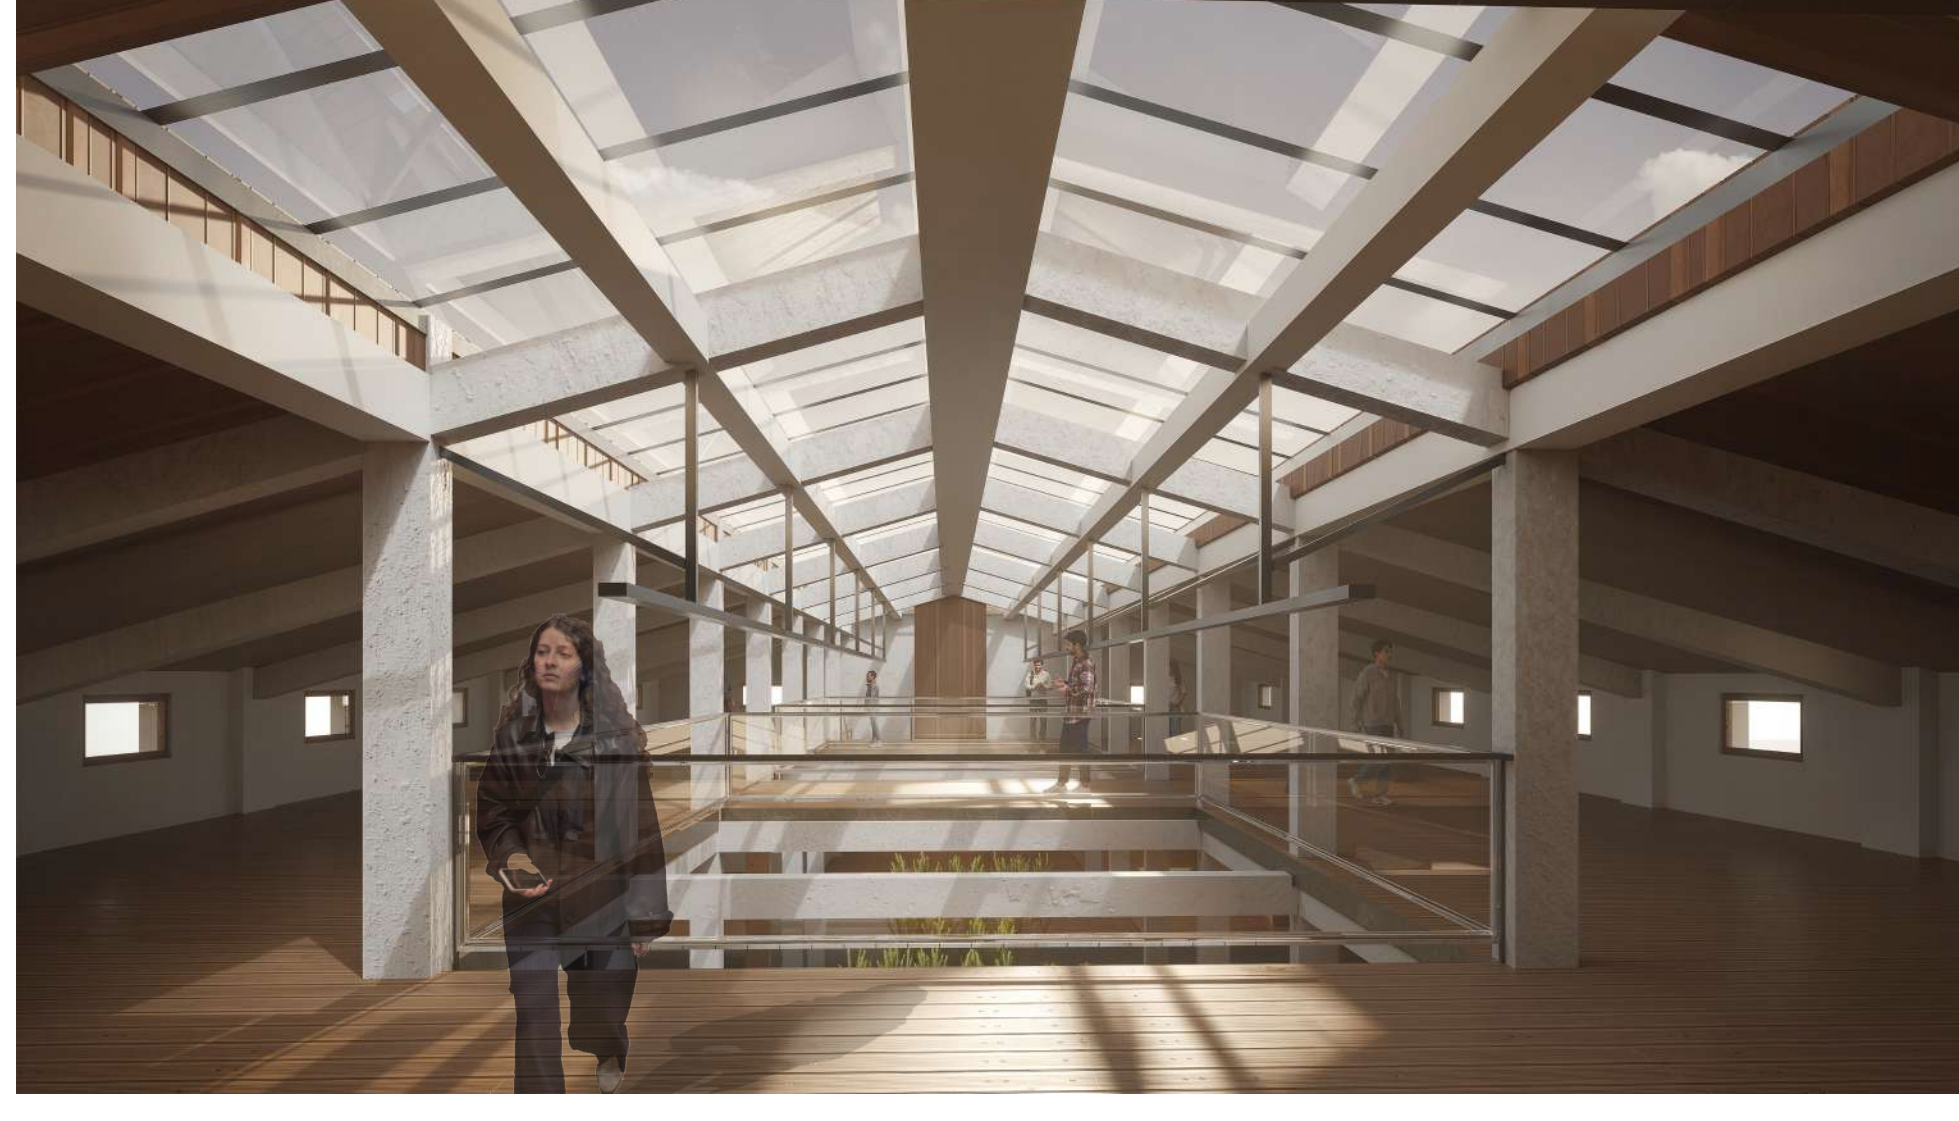

REZ

M 1:200