


MUSEUM OF LIGHT - BROKIS - JANSTEIN

MAIO - BOHATI - MOEED


Czech Technical University in Prague

GROUP:
MARIA MARKELLA VIDALI
IOANNA VARGIAMI
ANA PALLA LIZANA GARCIA
KATHARINA LIEBE


MARIJA BLINOVA
Tallinn University of Technology
ESTONIA

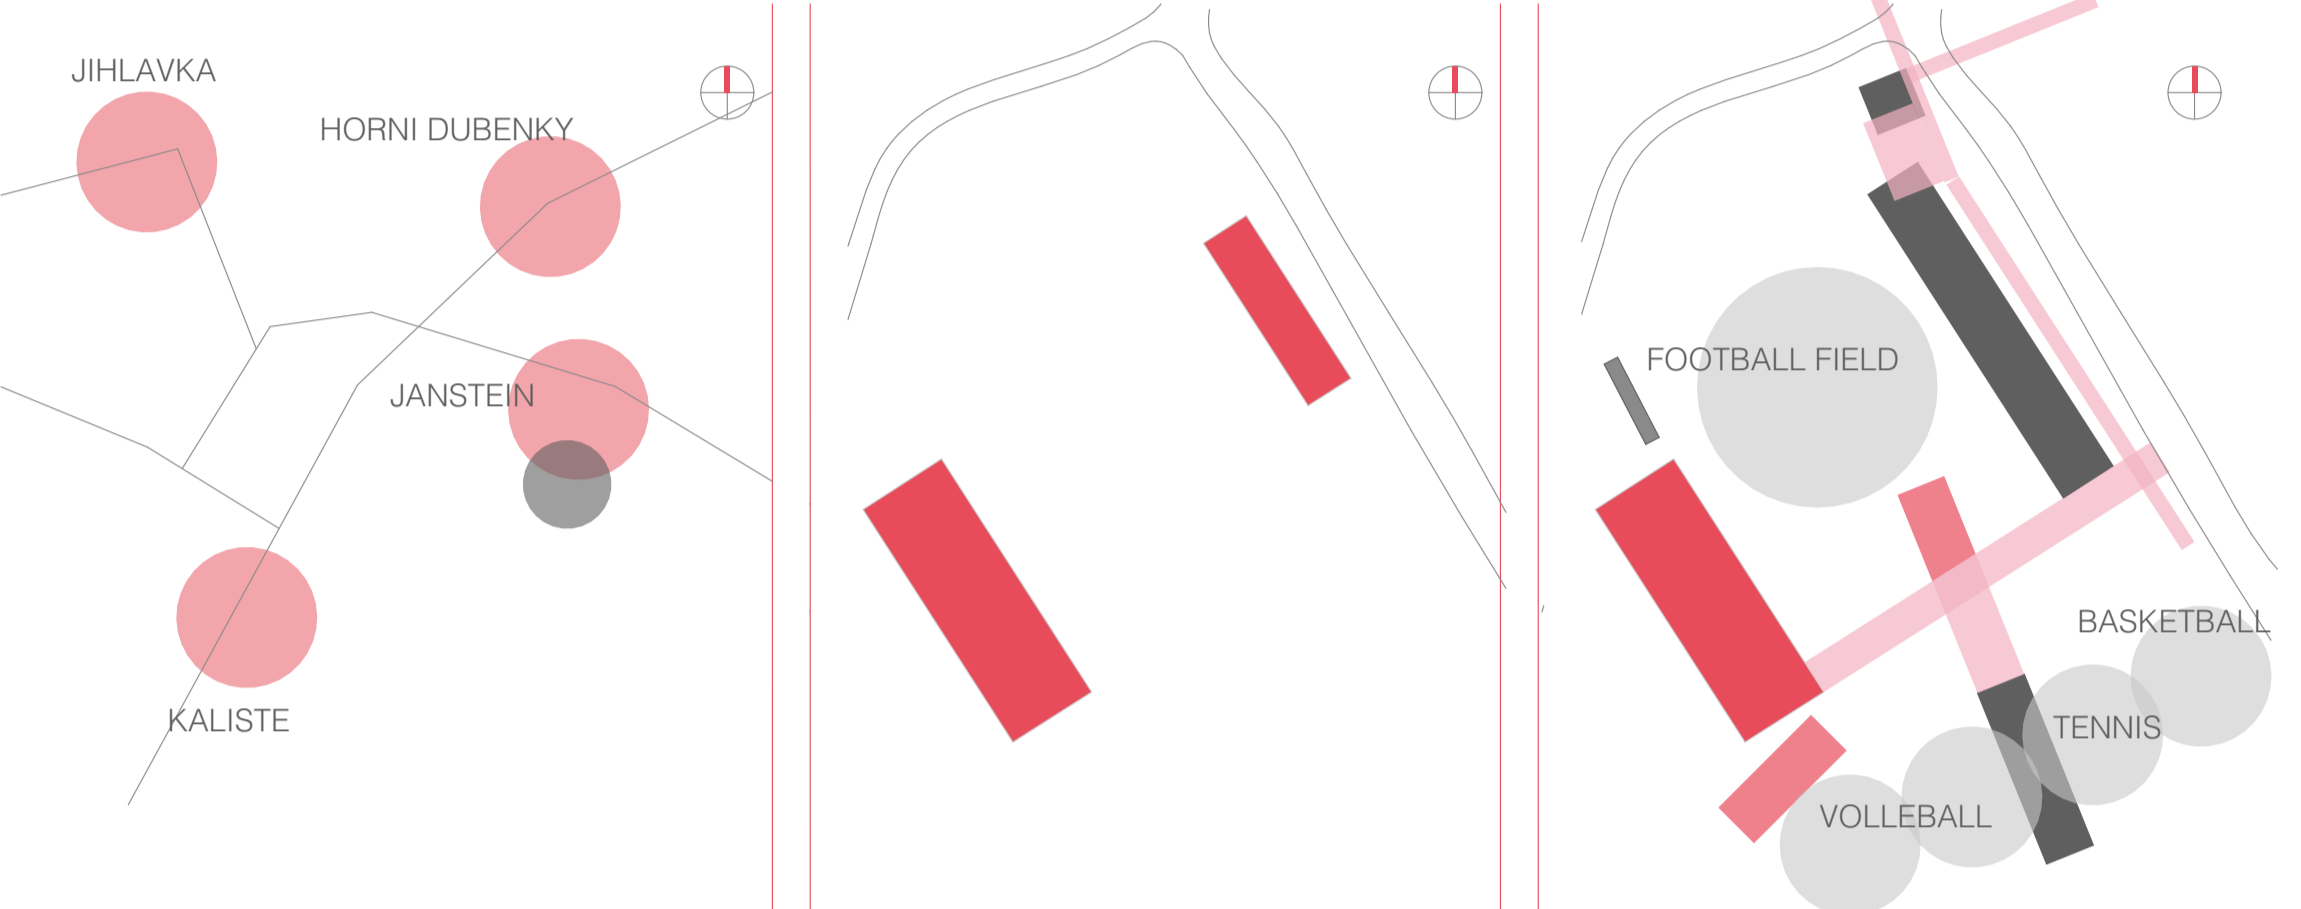


IMPORTANCE OF SPORT COMPLEX ON URBAN SCALE
DESIGN FACILITIES ARE GOING TO IMPACT NOT ONLY PEOPLE OF BROKIS BUT COMMUNITY AROUND AND BRING PEOPLE TOGETHER

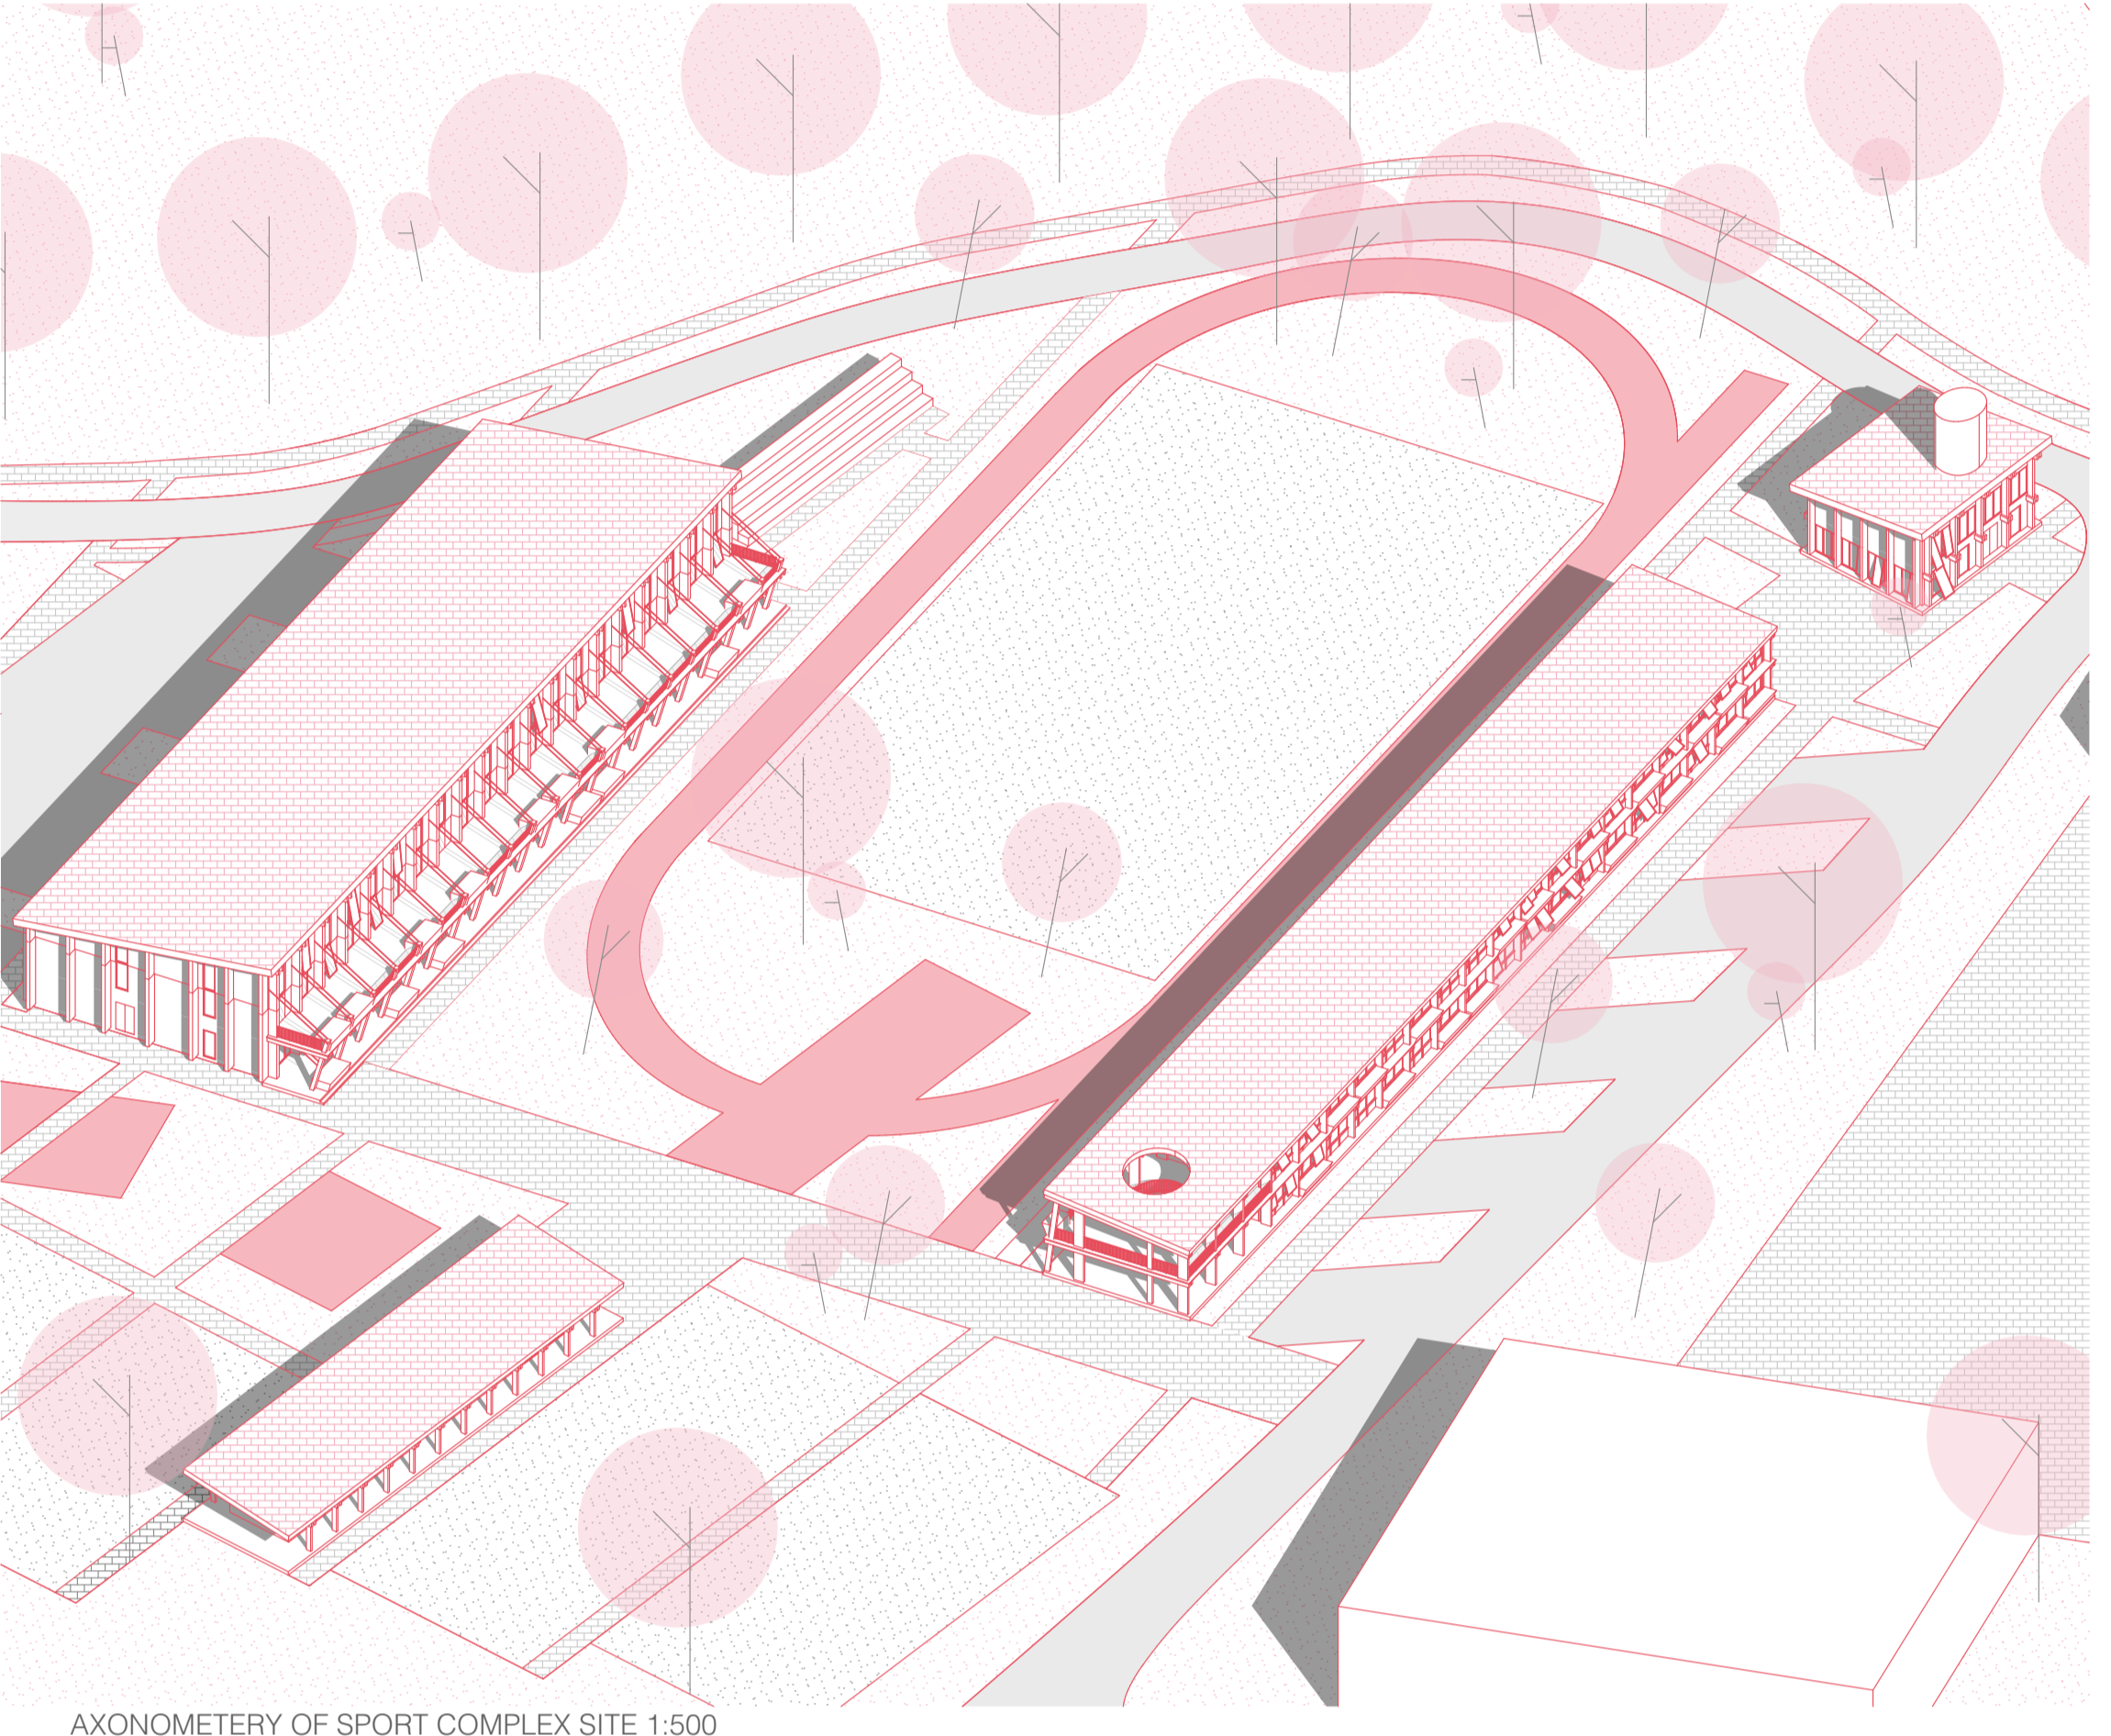


AXONOMETRY OF SPORT COMPLEX SITE 1:500

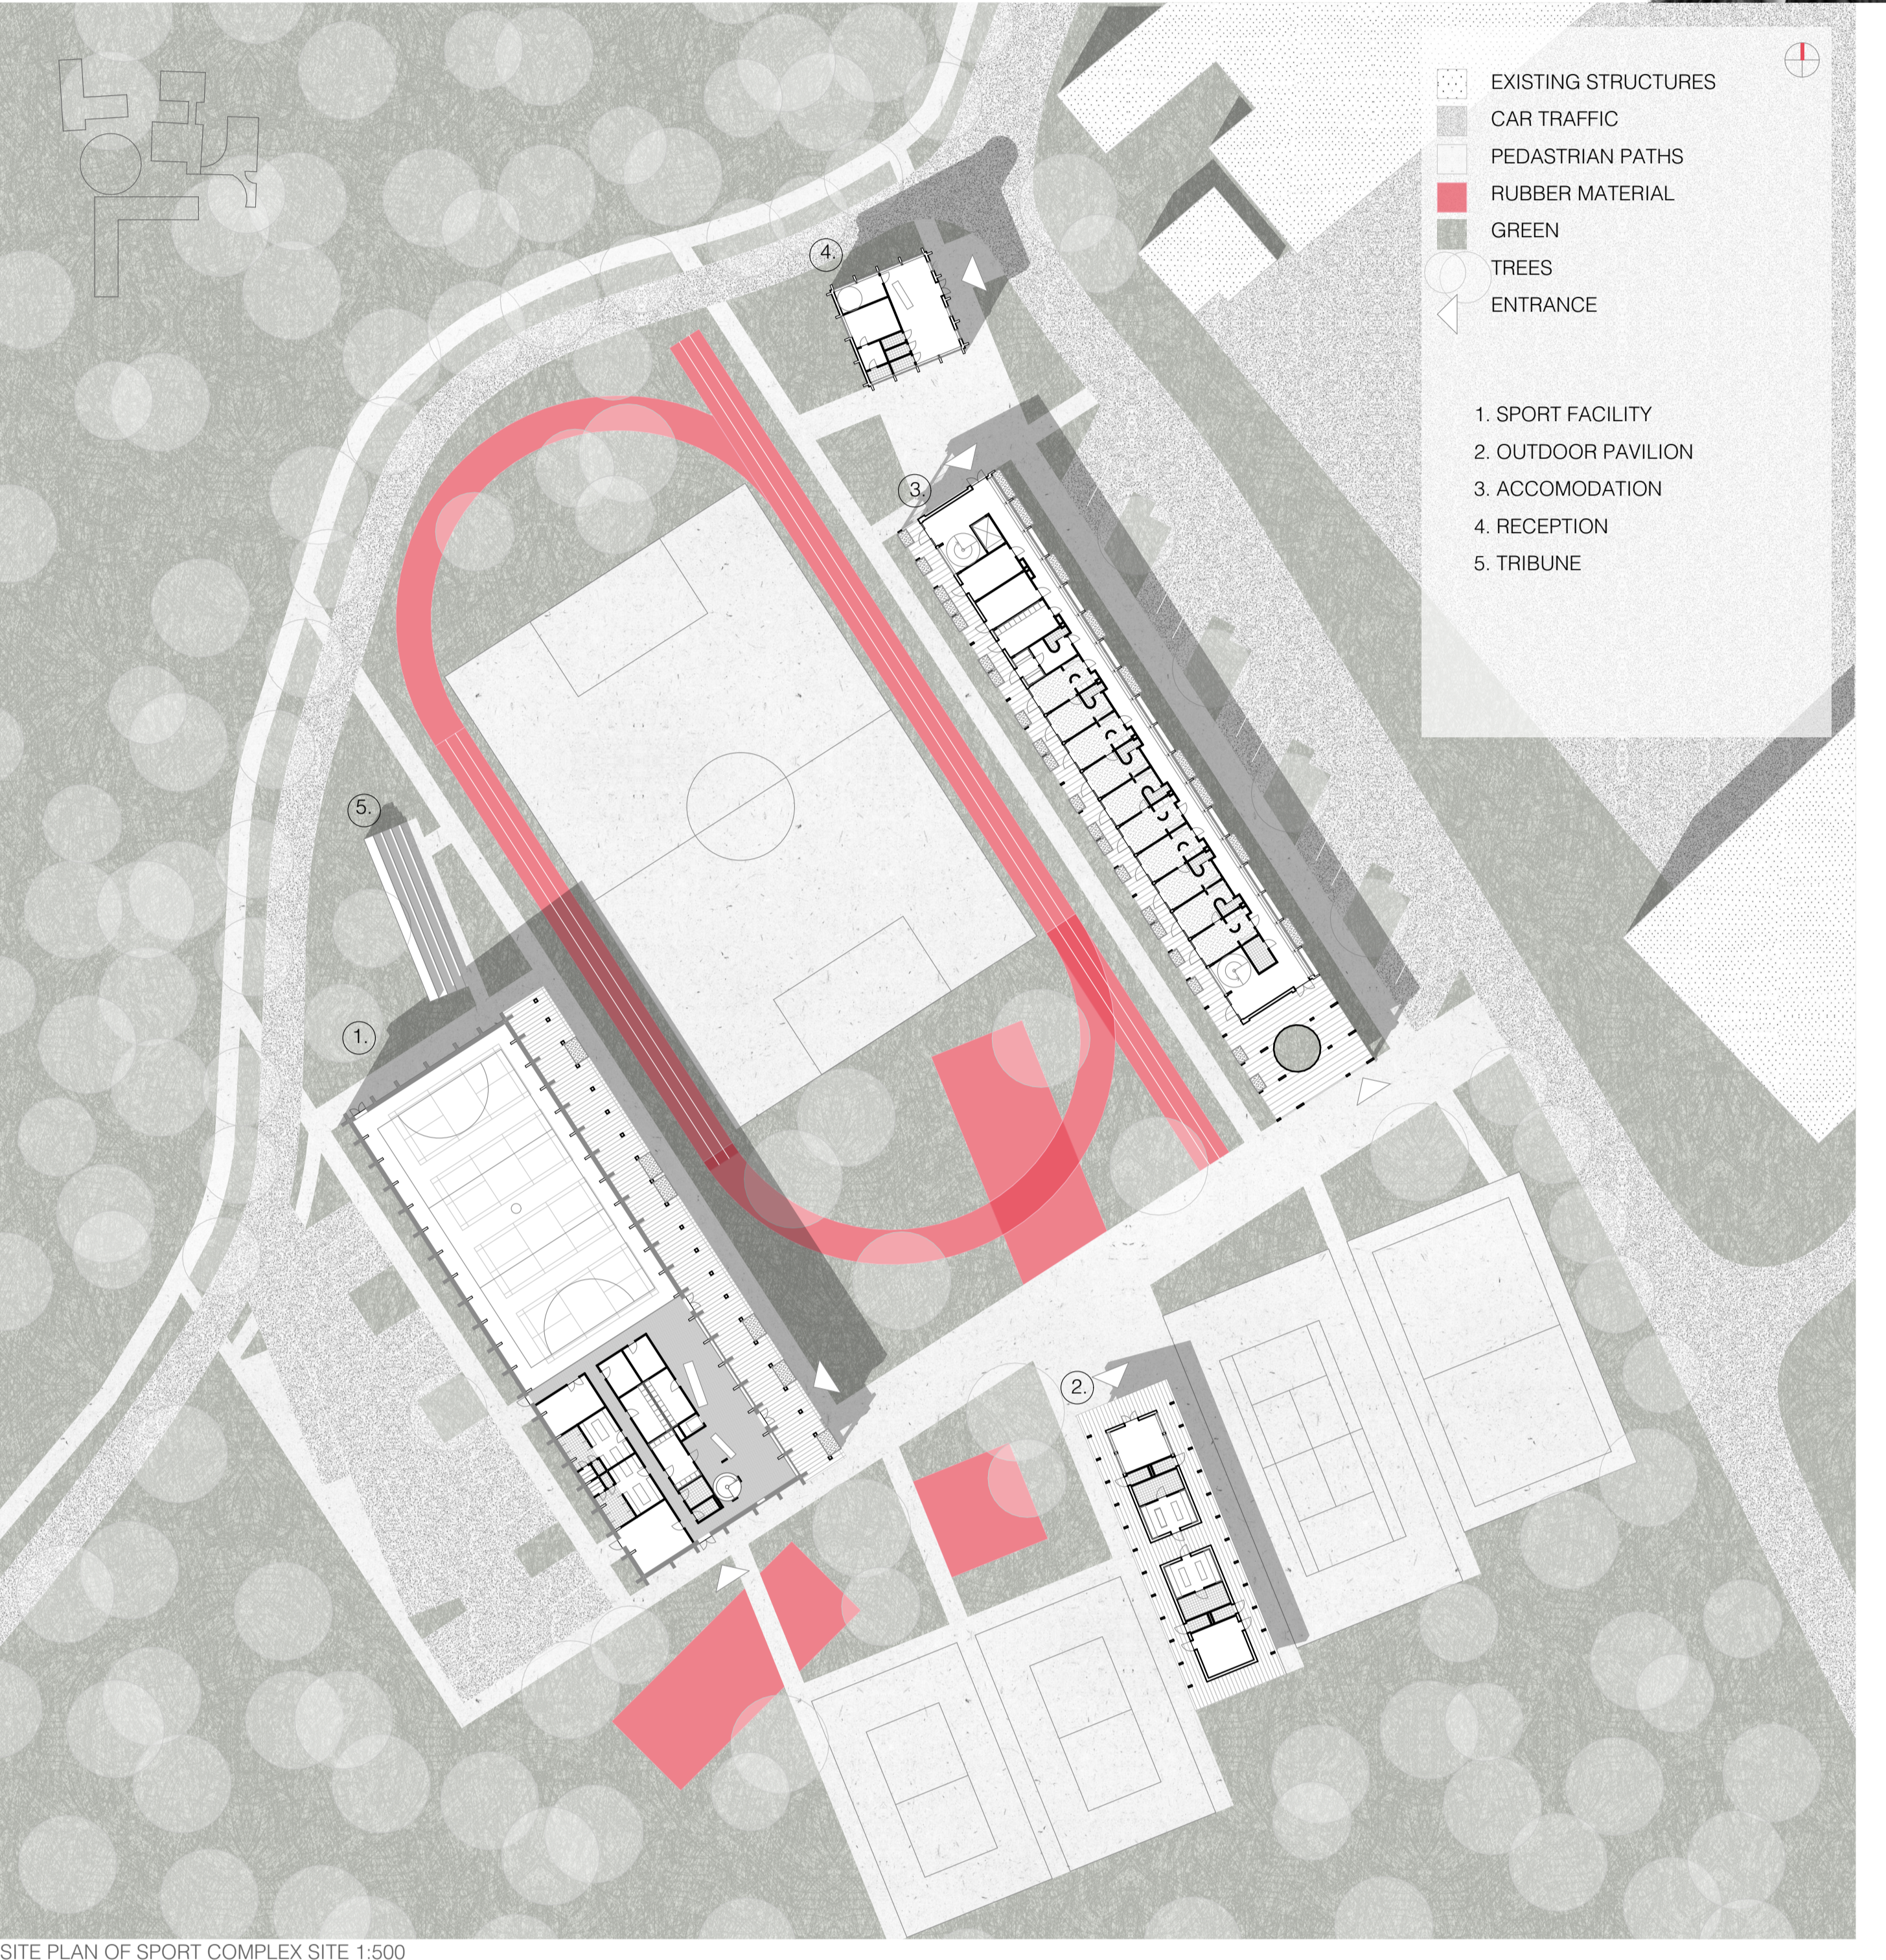



SITE PLAN OF SPORT COMPLEX SITE 1:500

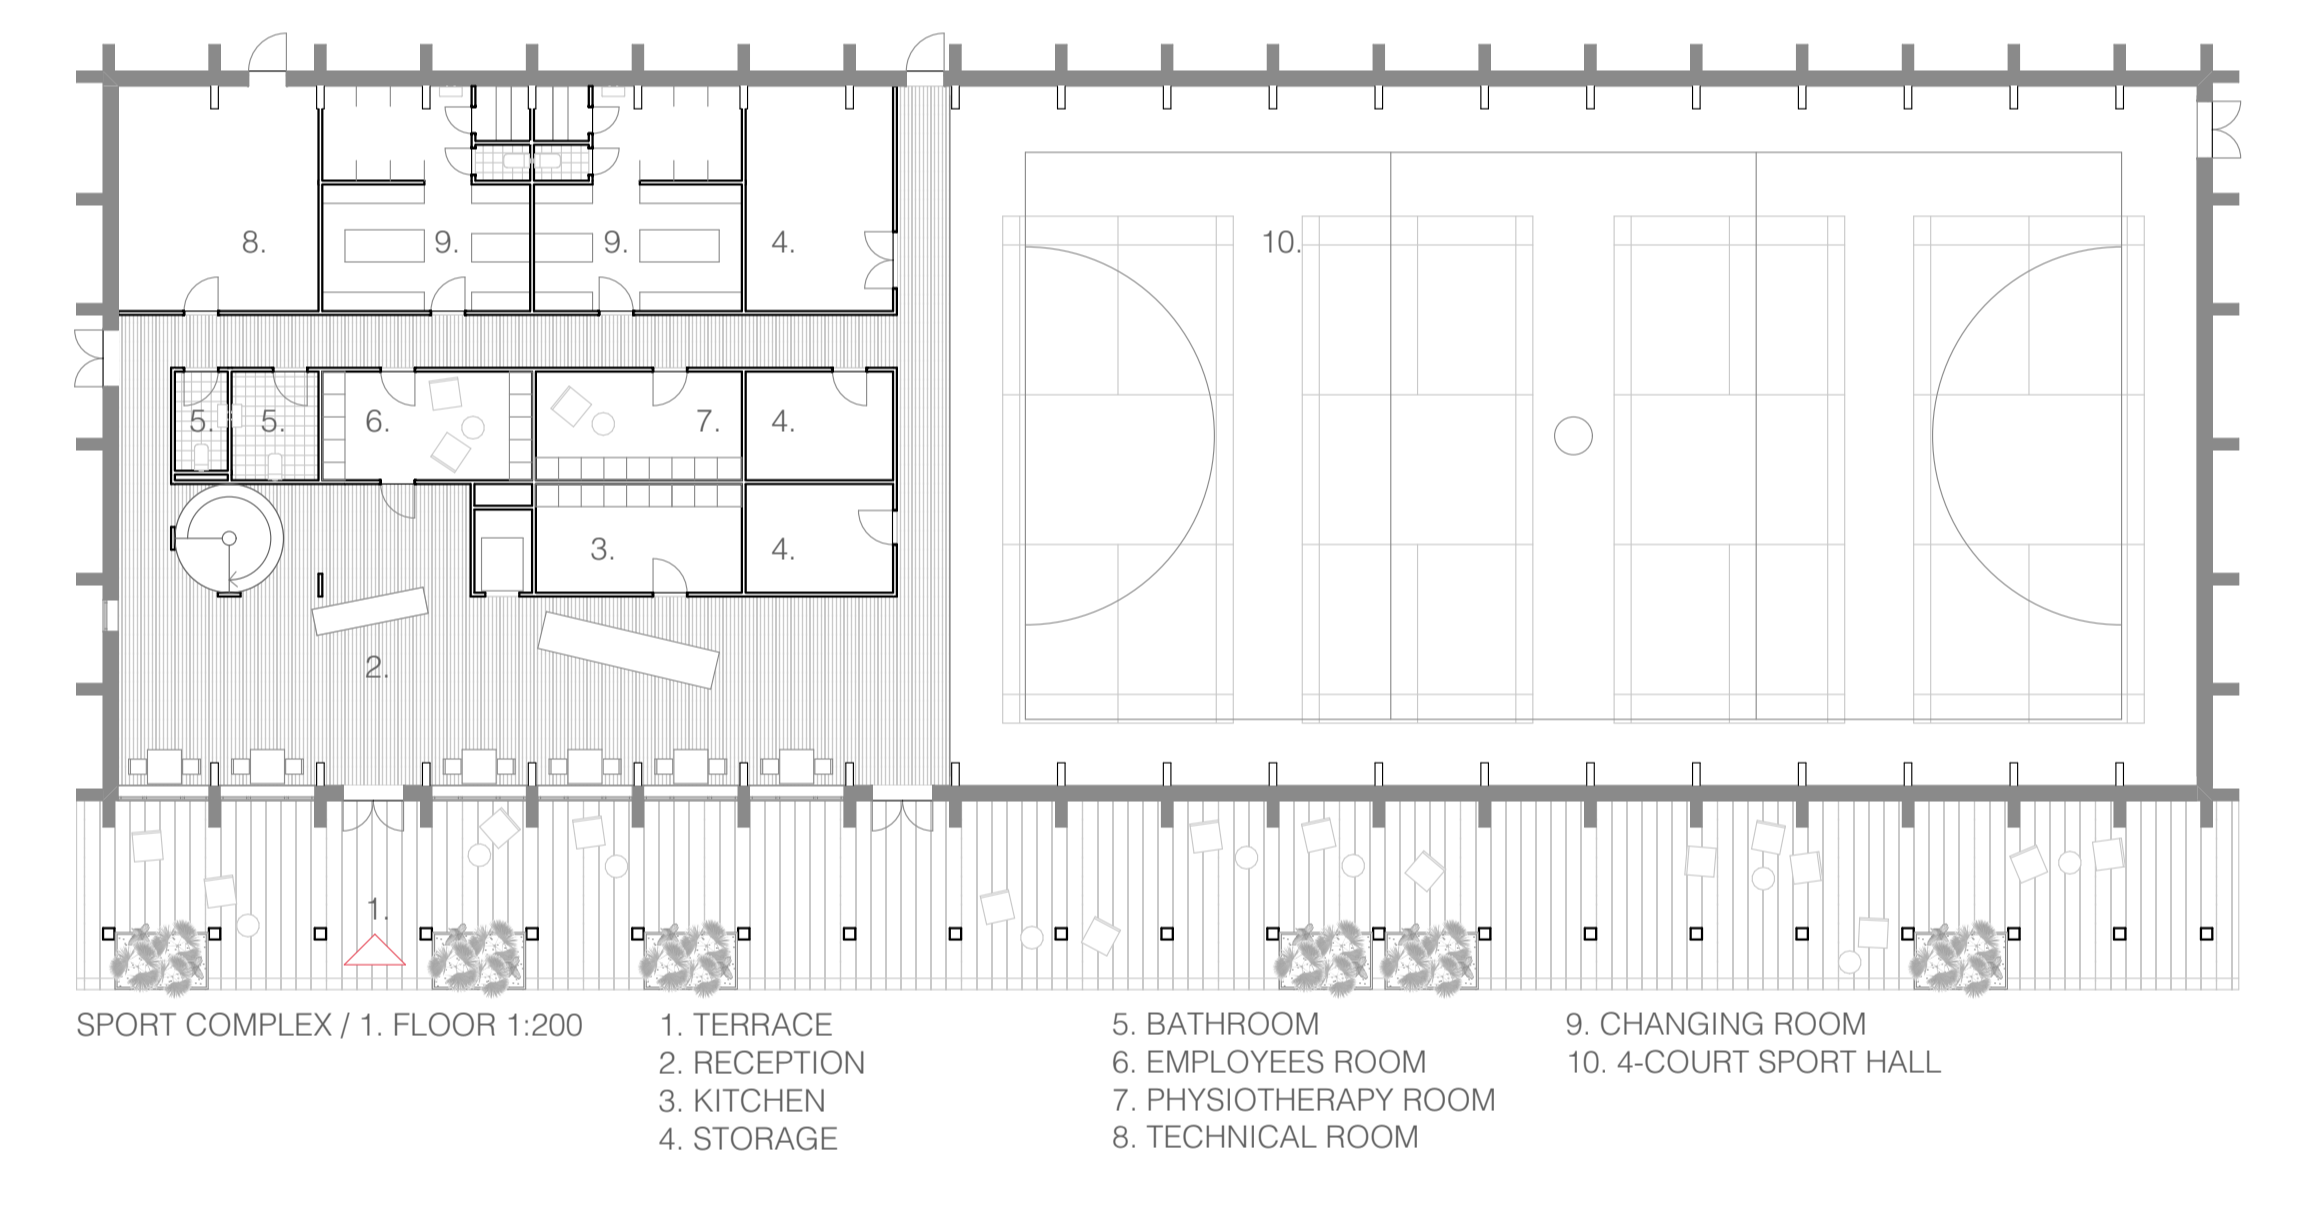


SPORT COMPLEX / 1. FLOOR 1:200

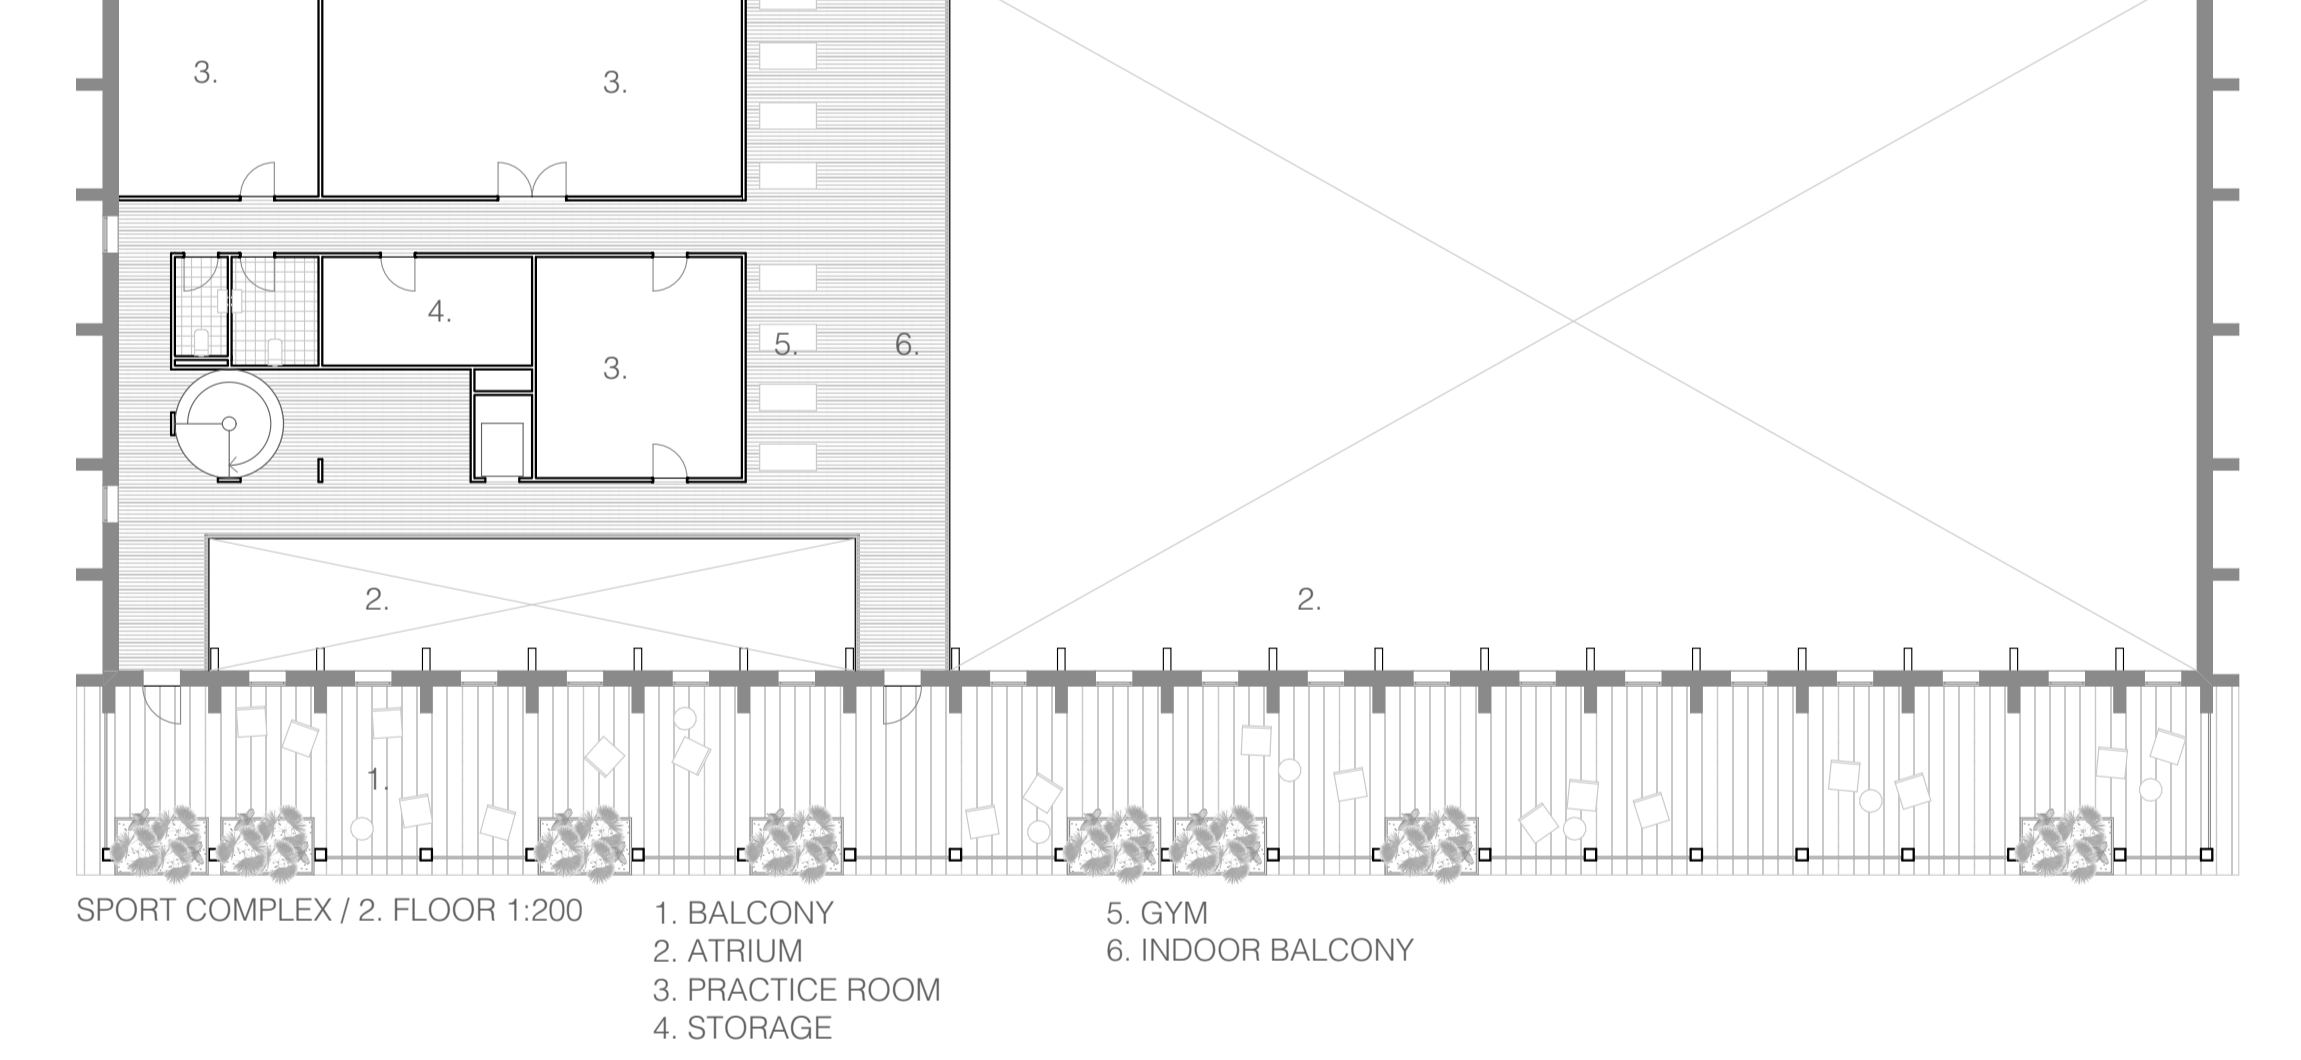


SPORT COMPLEX / 2. FLOOR 1:200

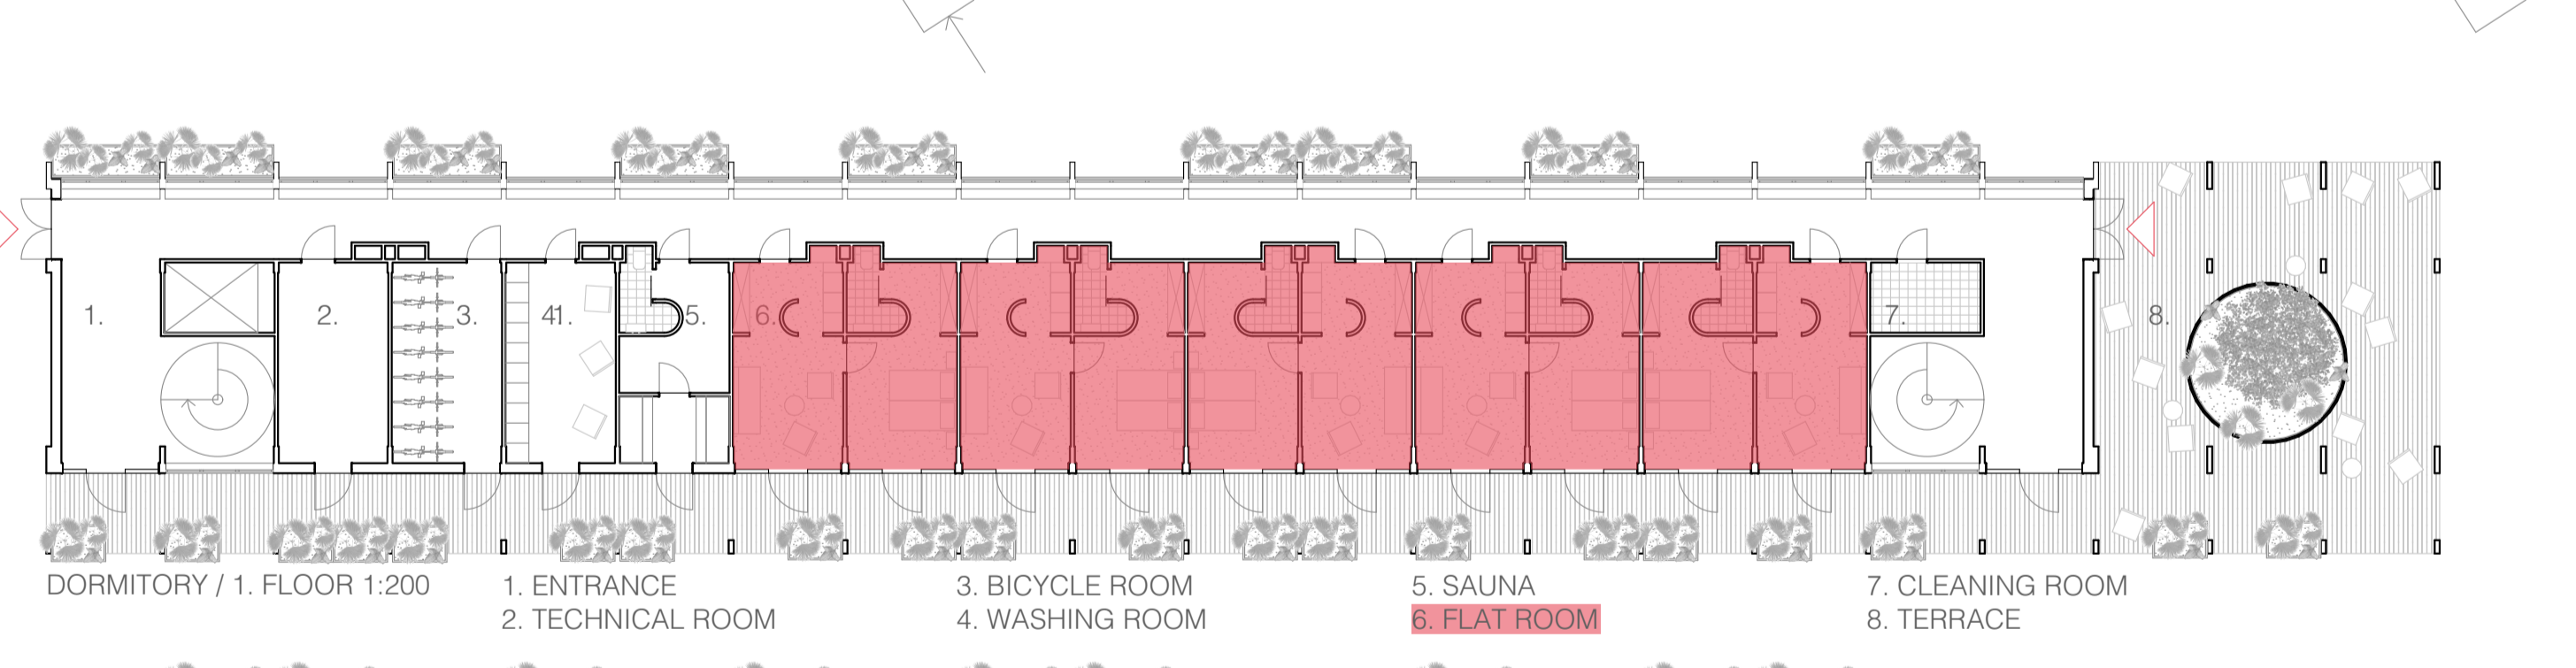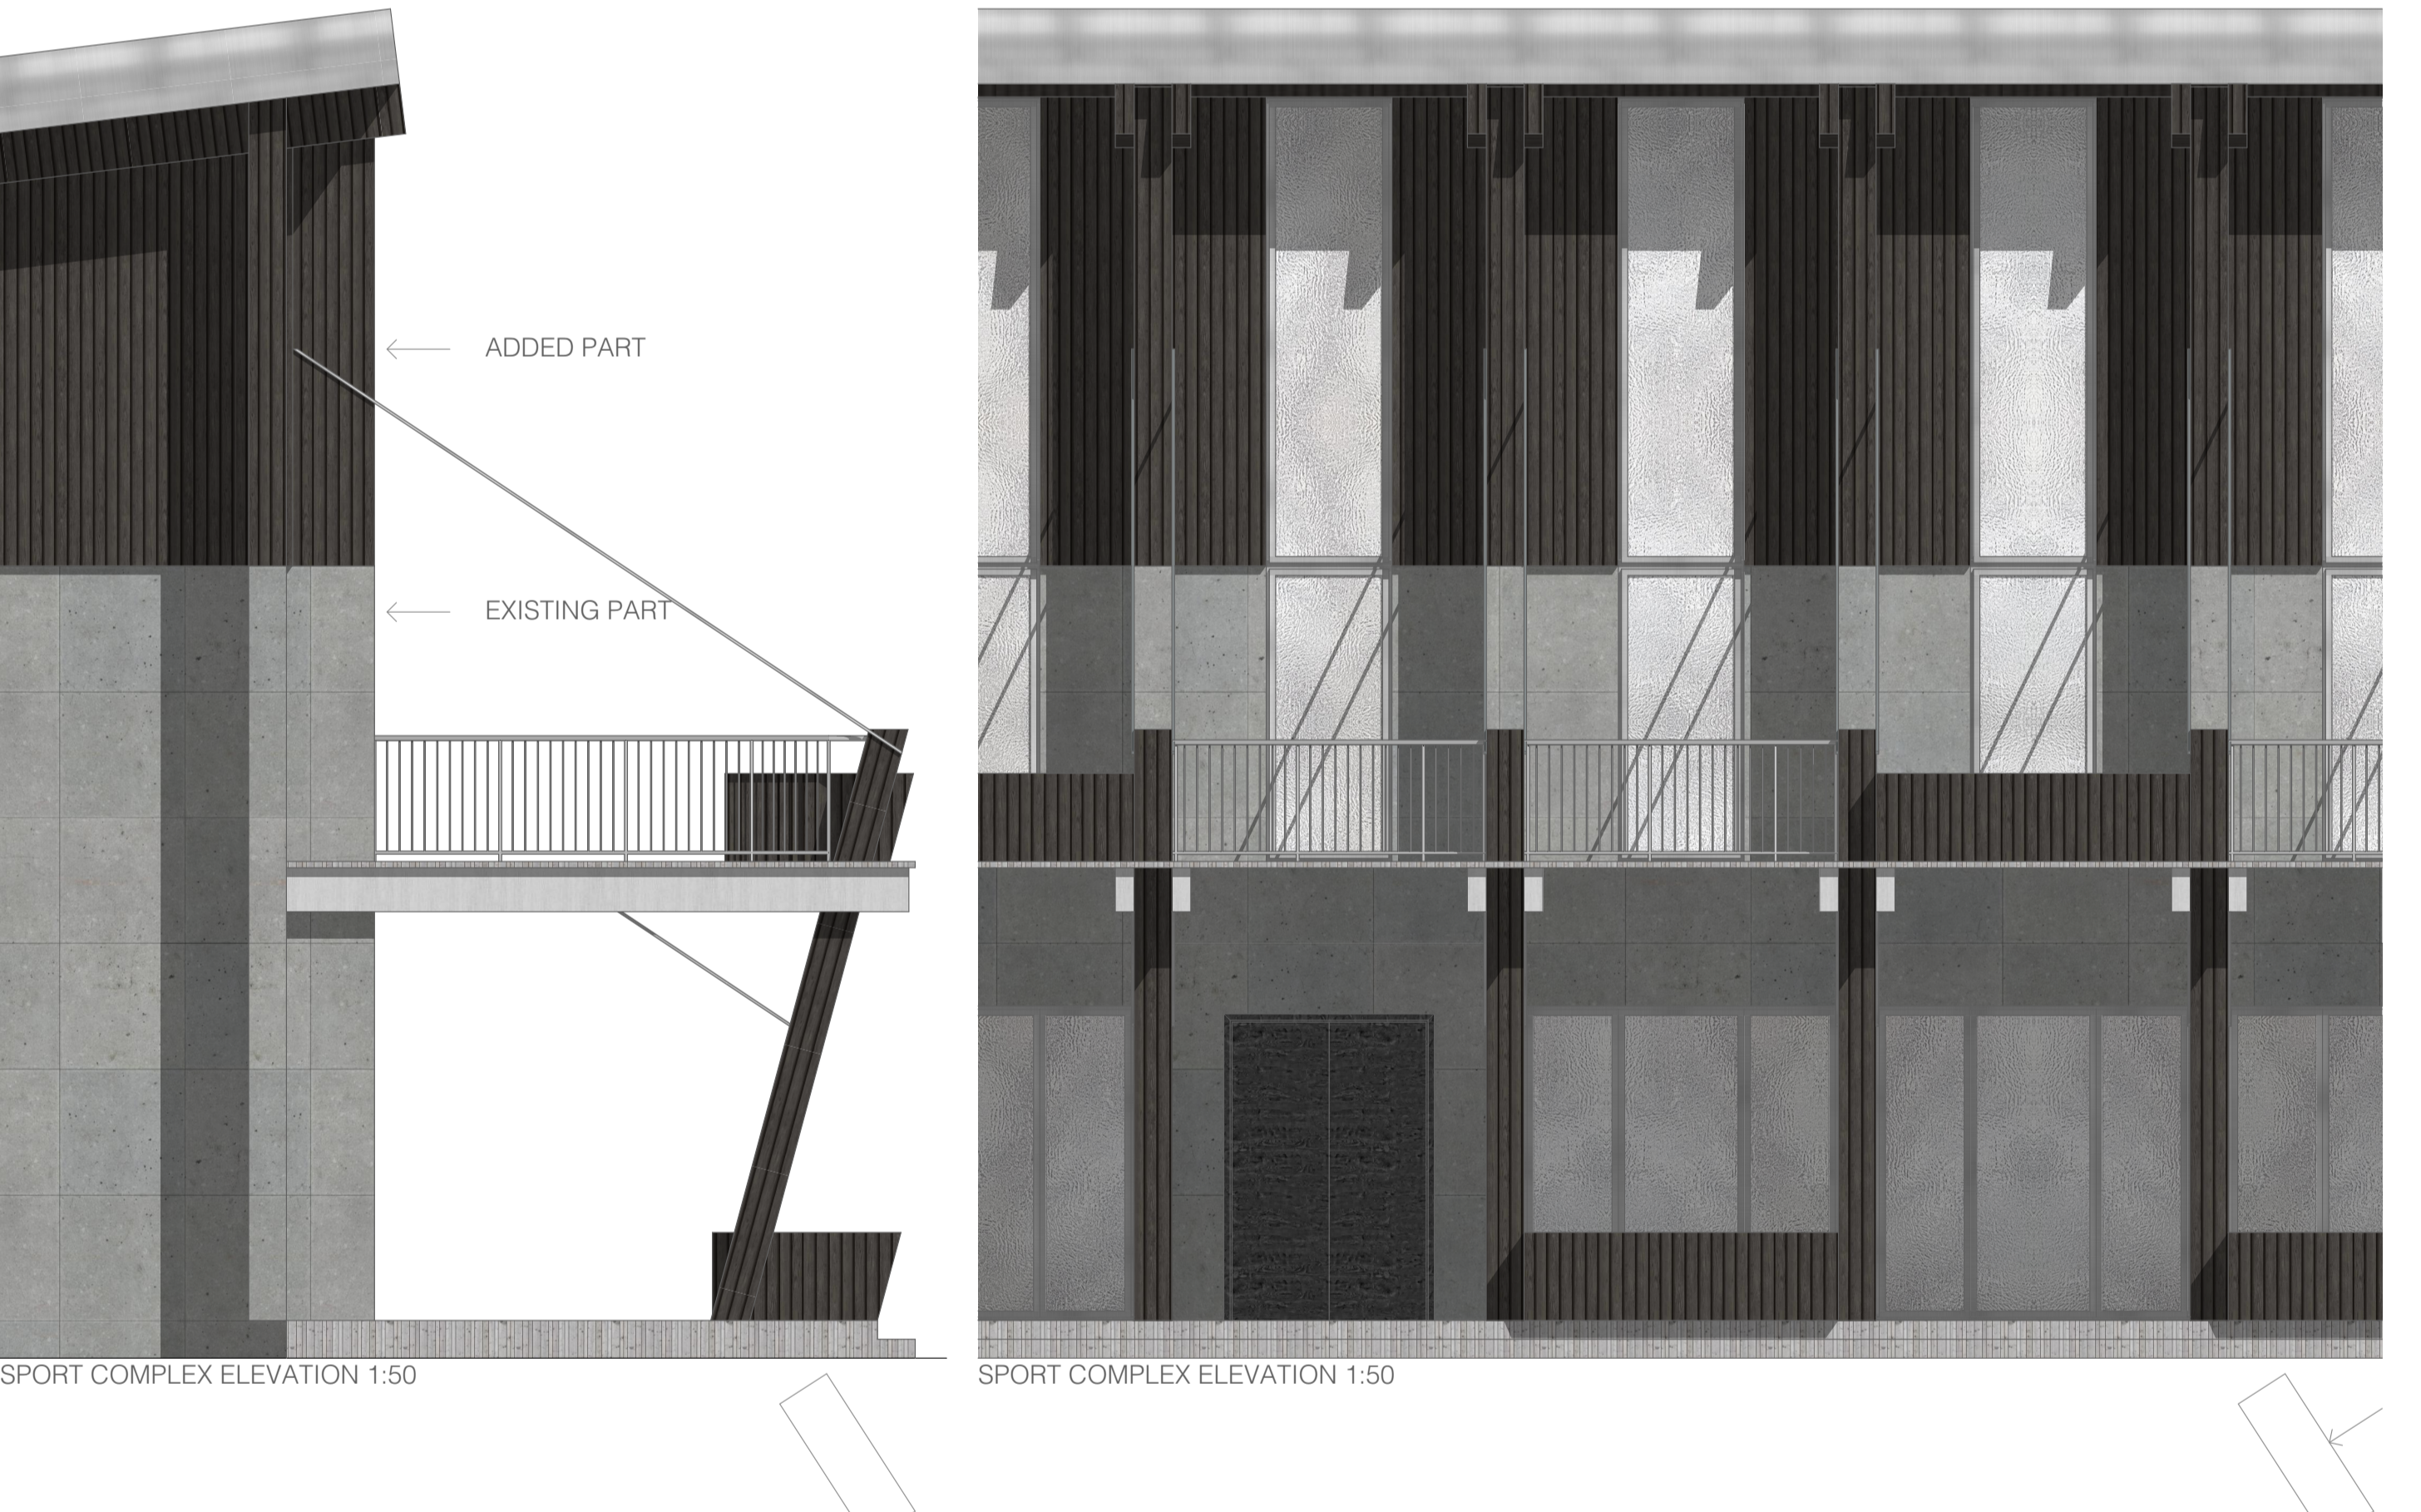


DORMITORY / 1. FLOOR 1:200

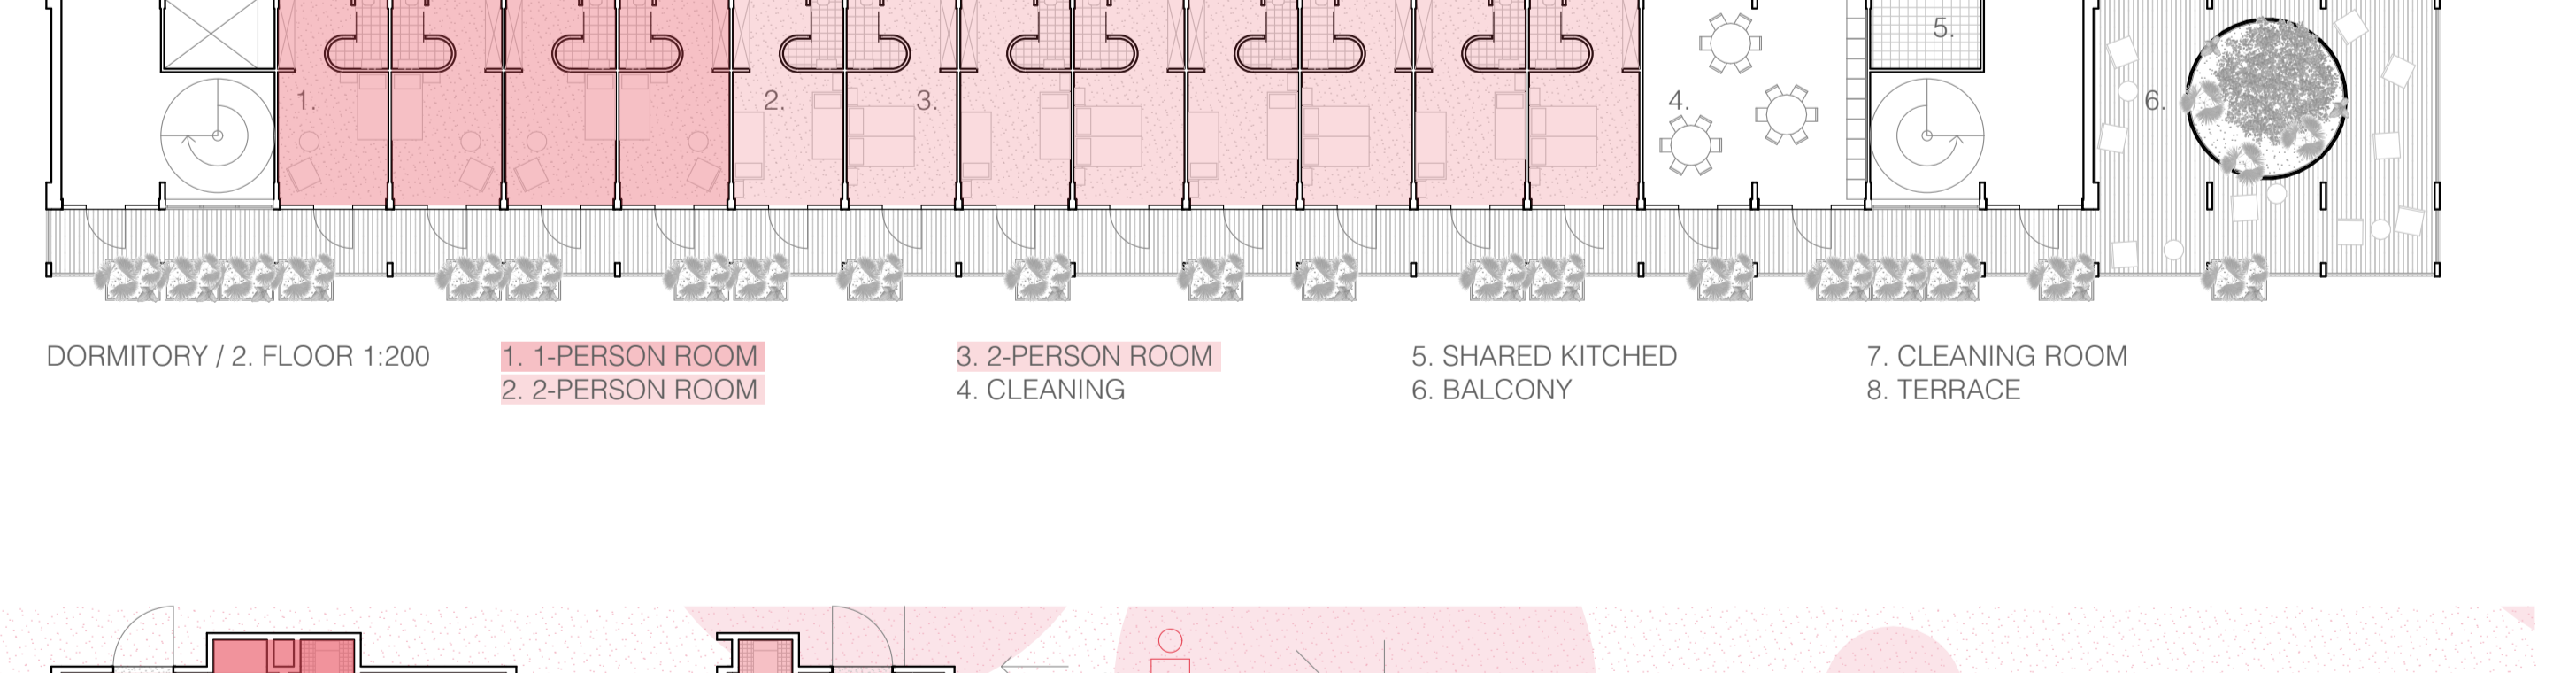


DORMITORY / 2. FLOOR 1:200

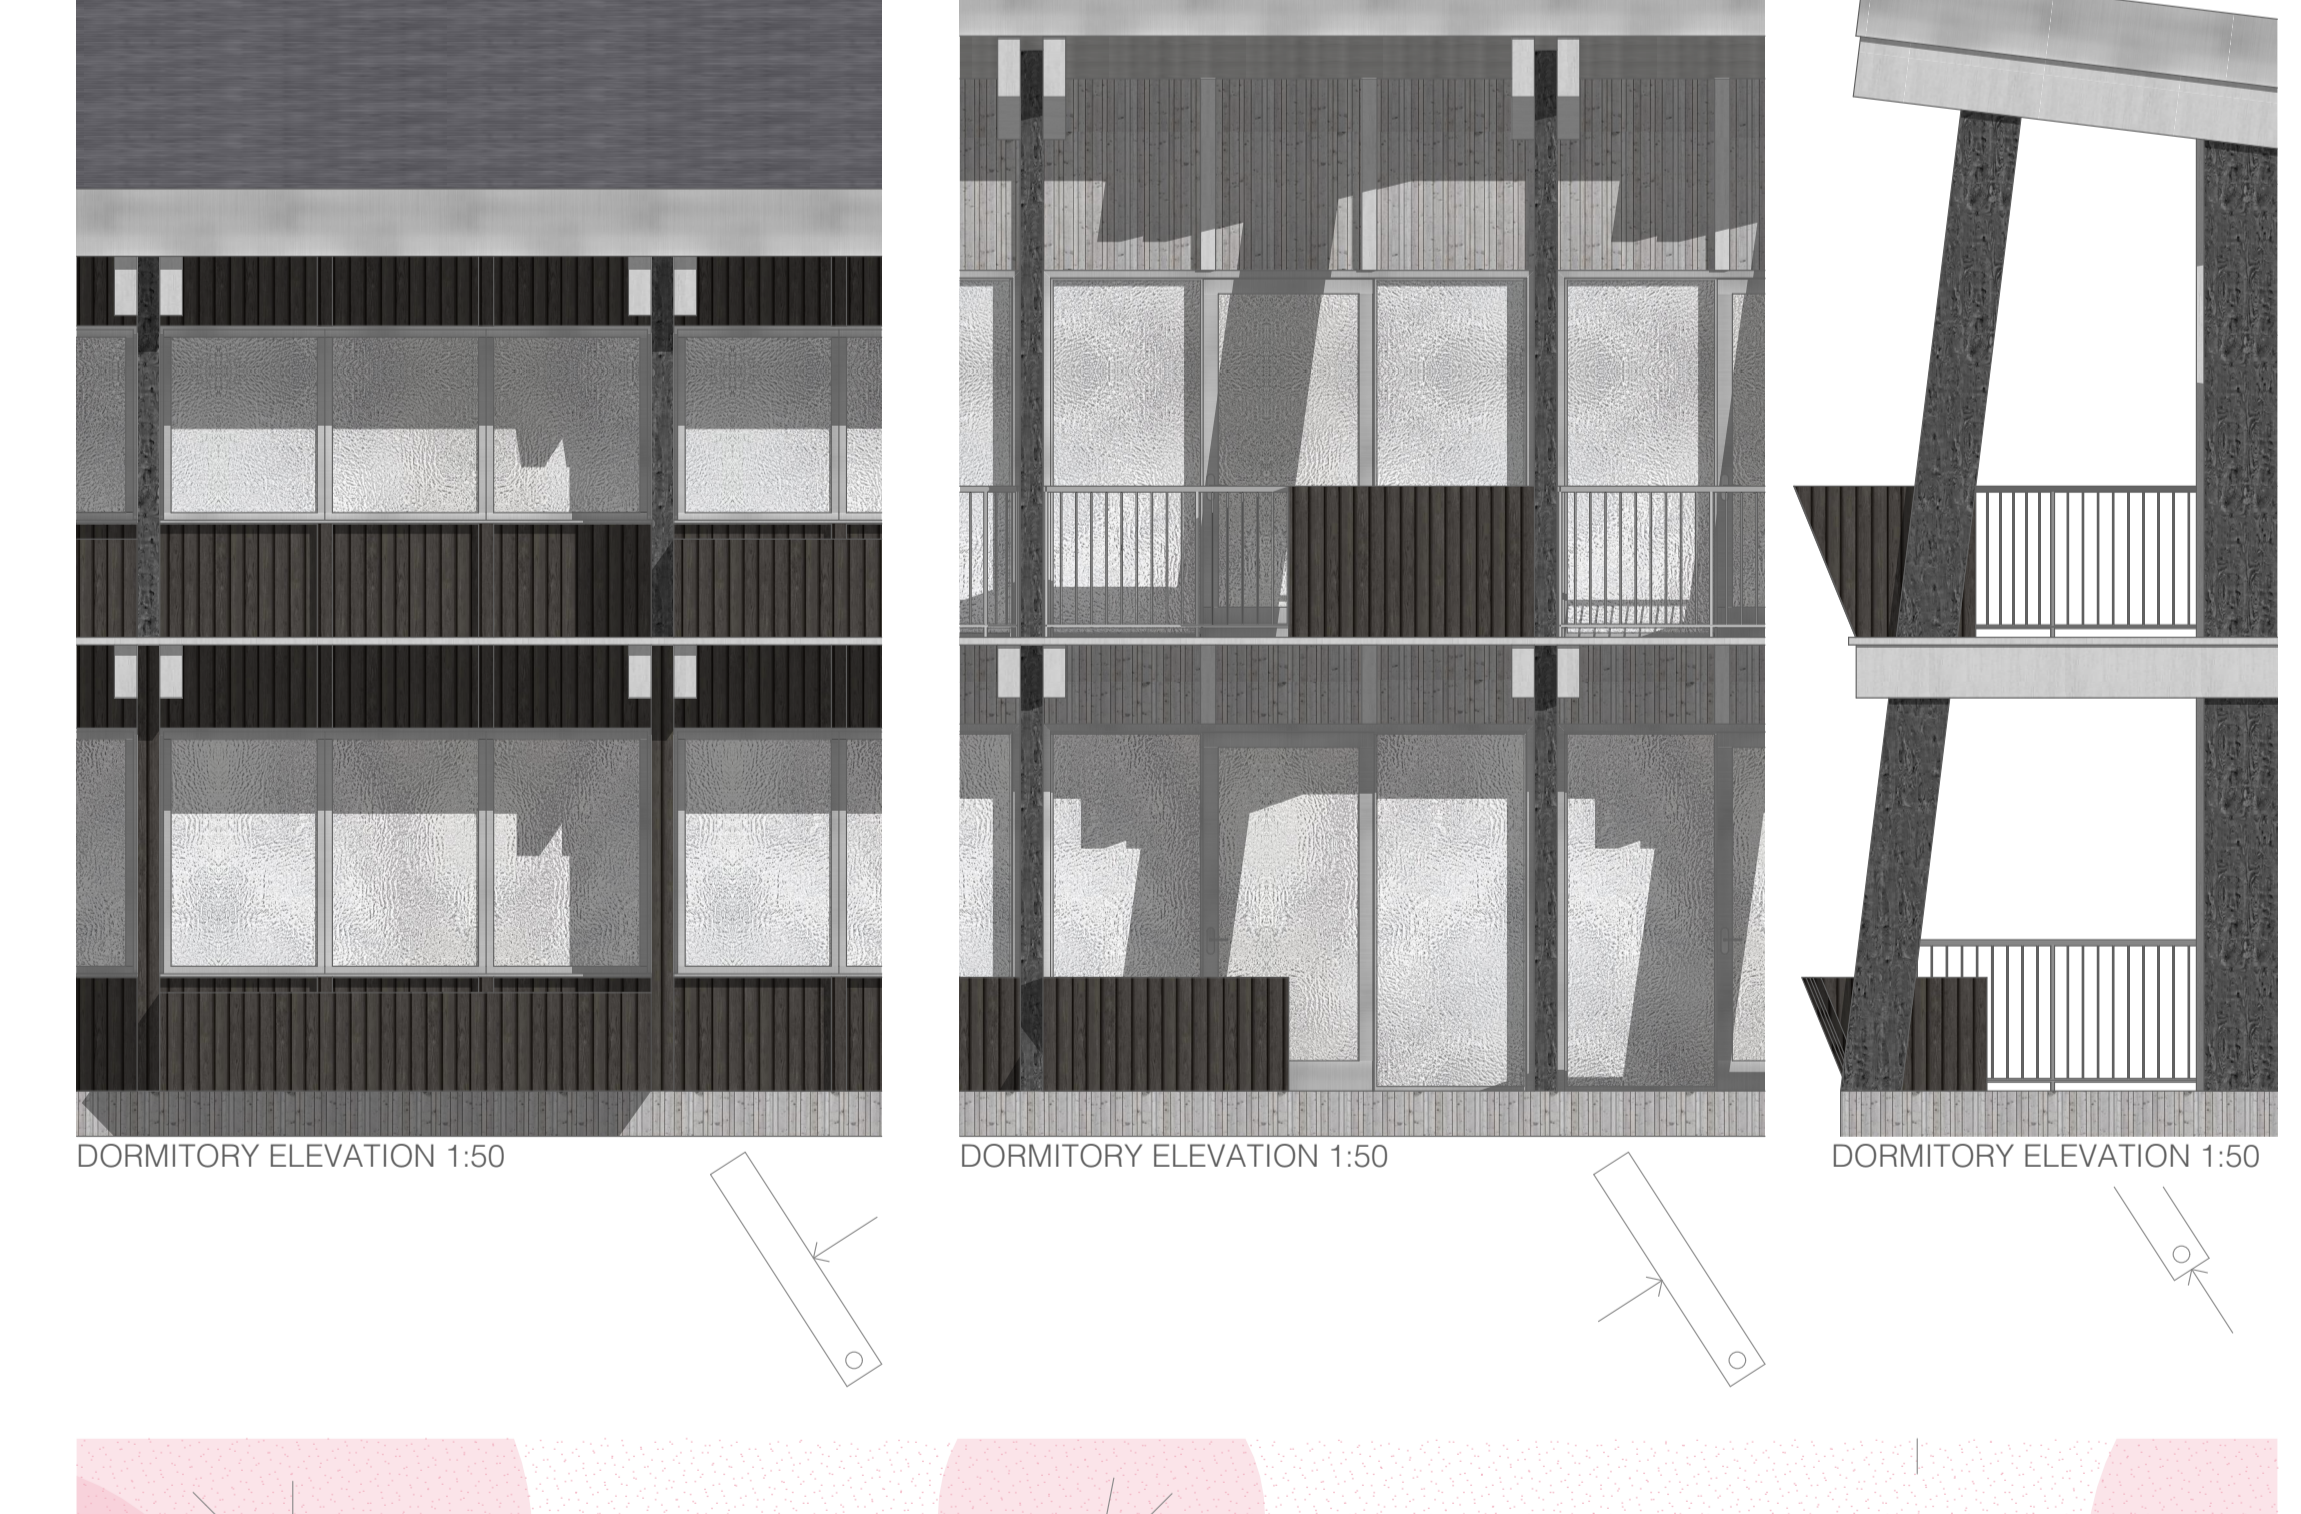

DORMITORY ELEVATION 1:50

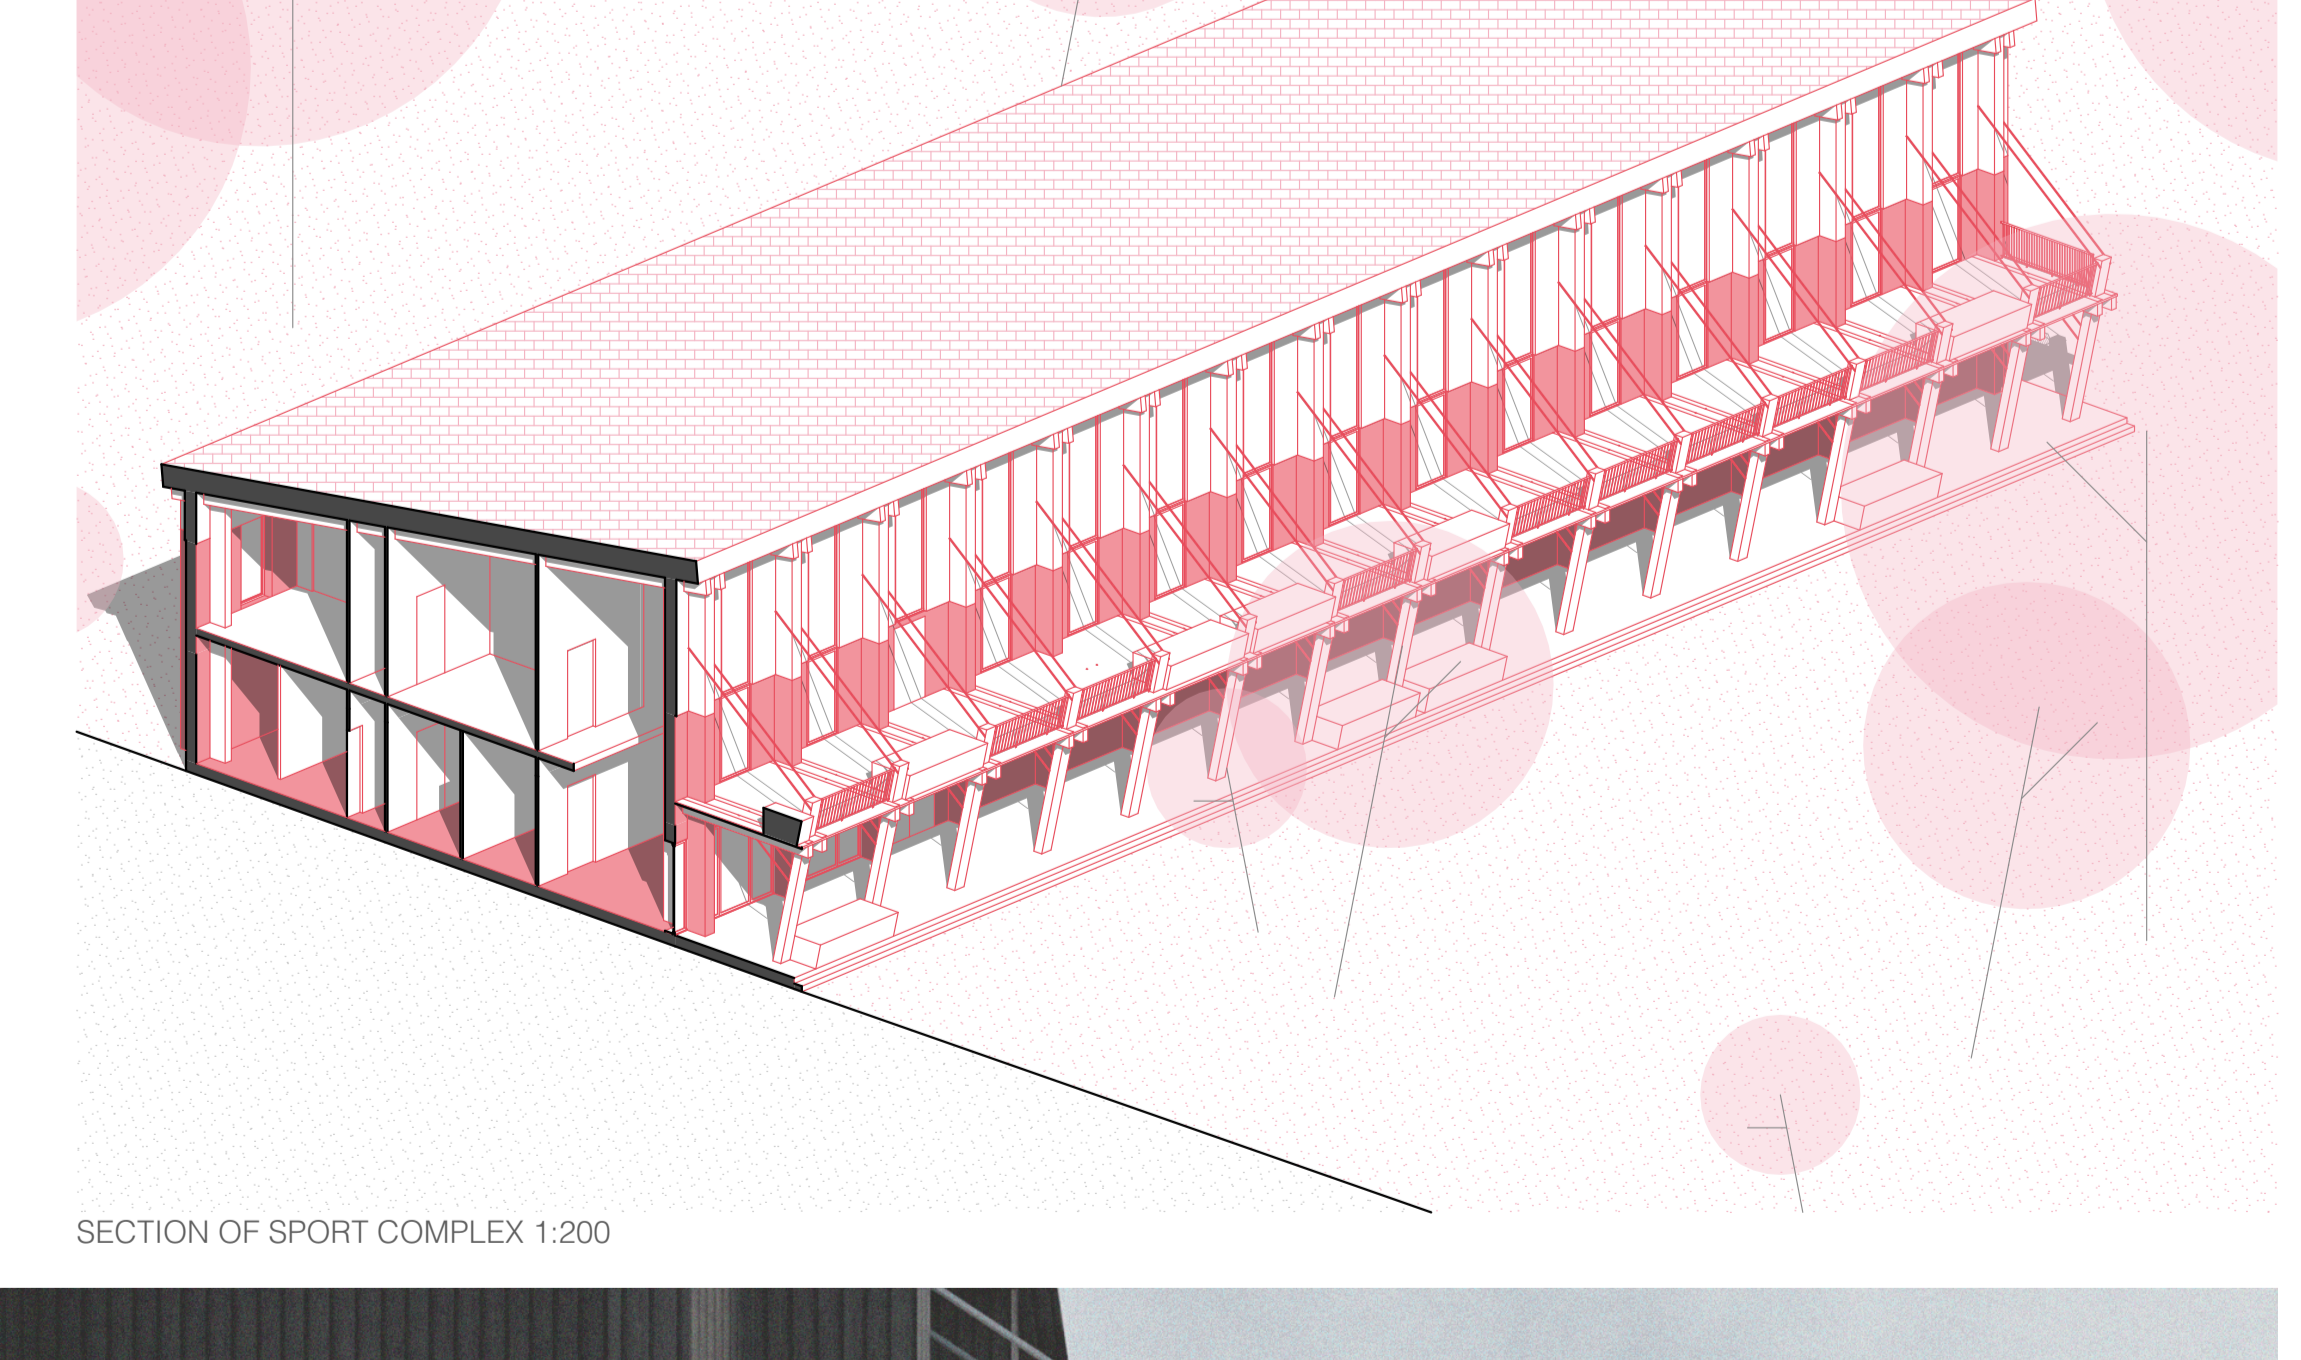

SECTION OF SPORT COMPLEX 1:200

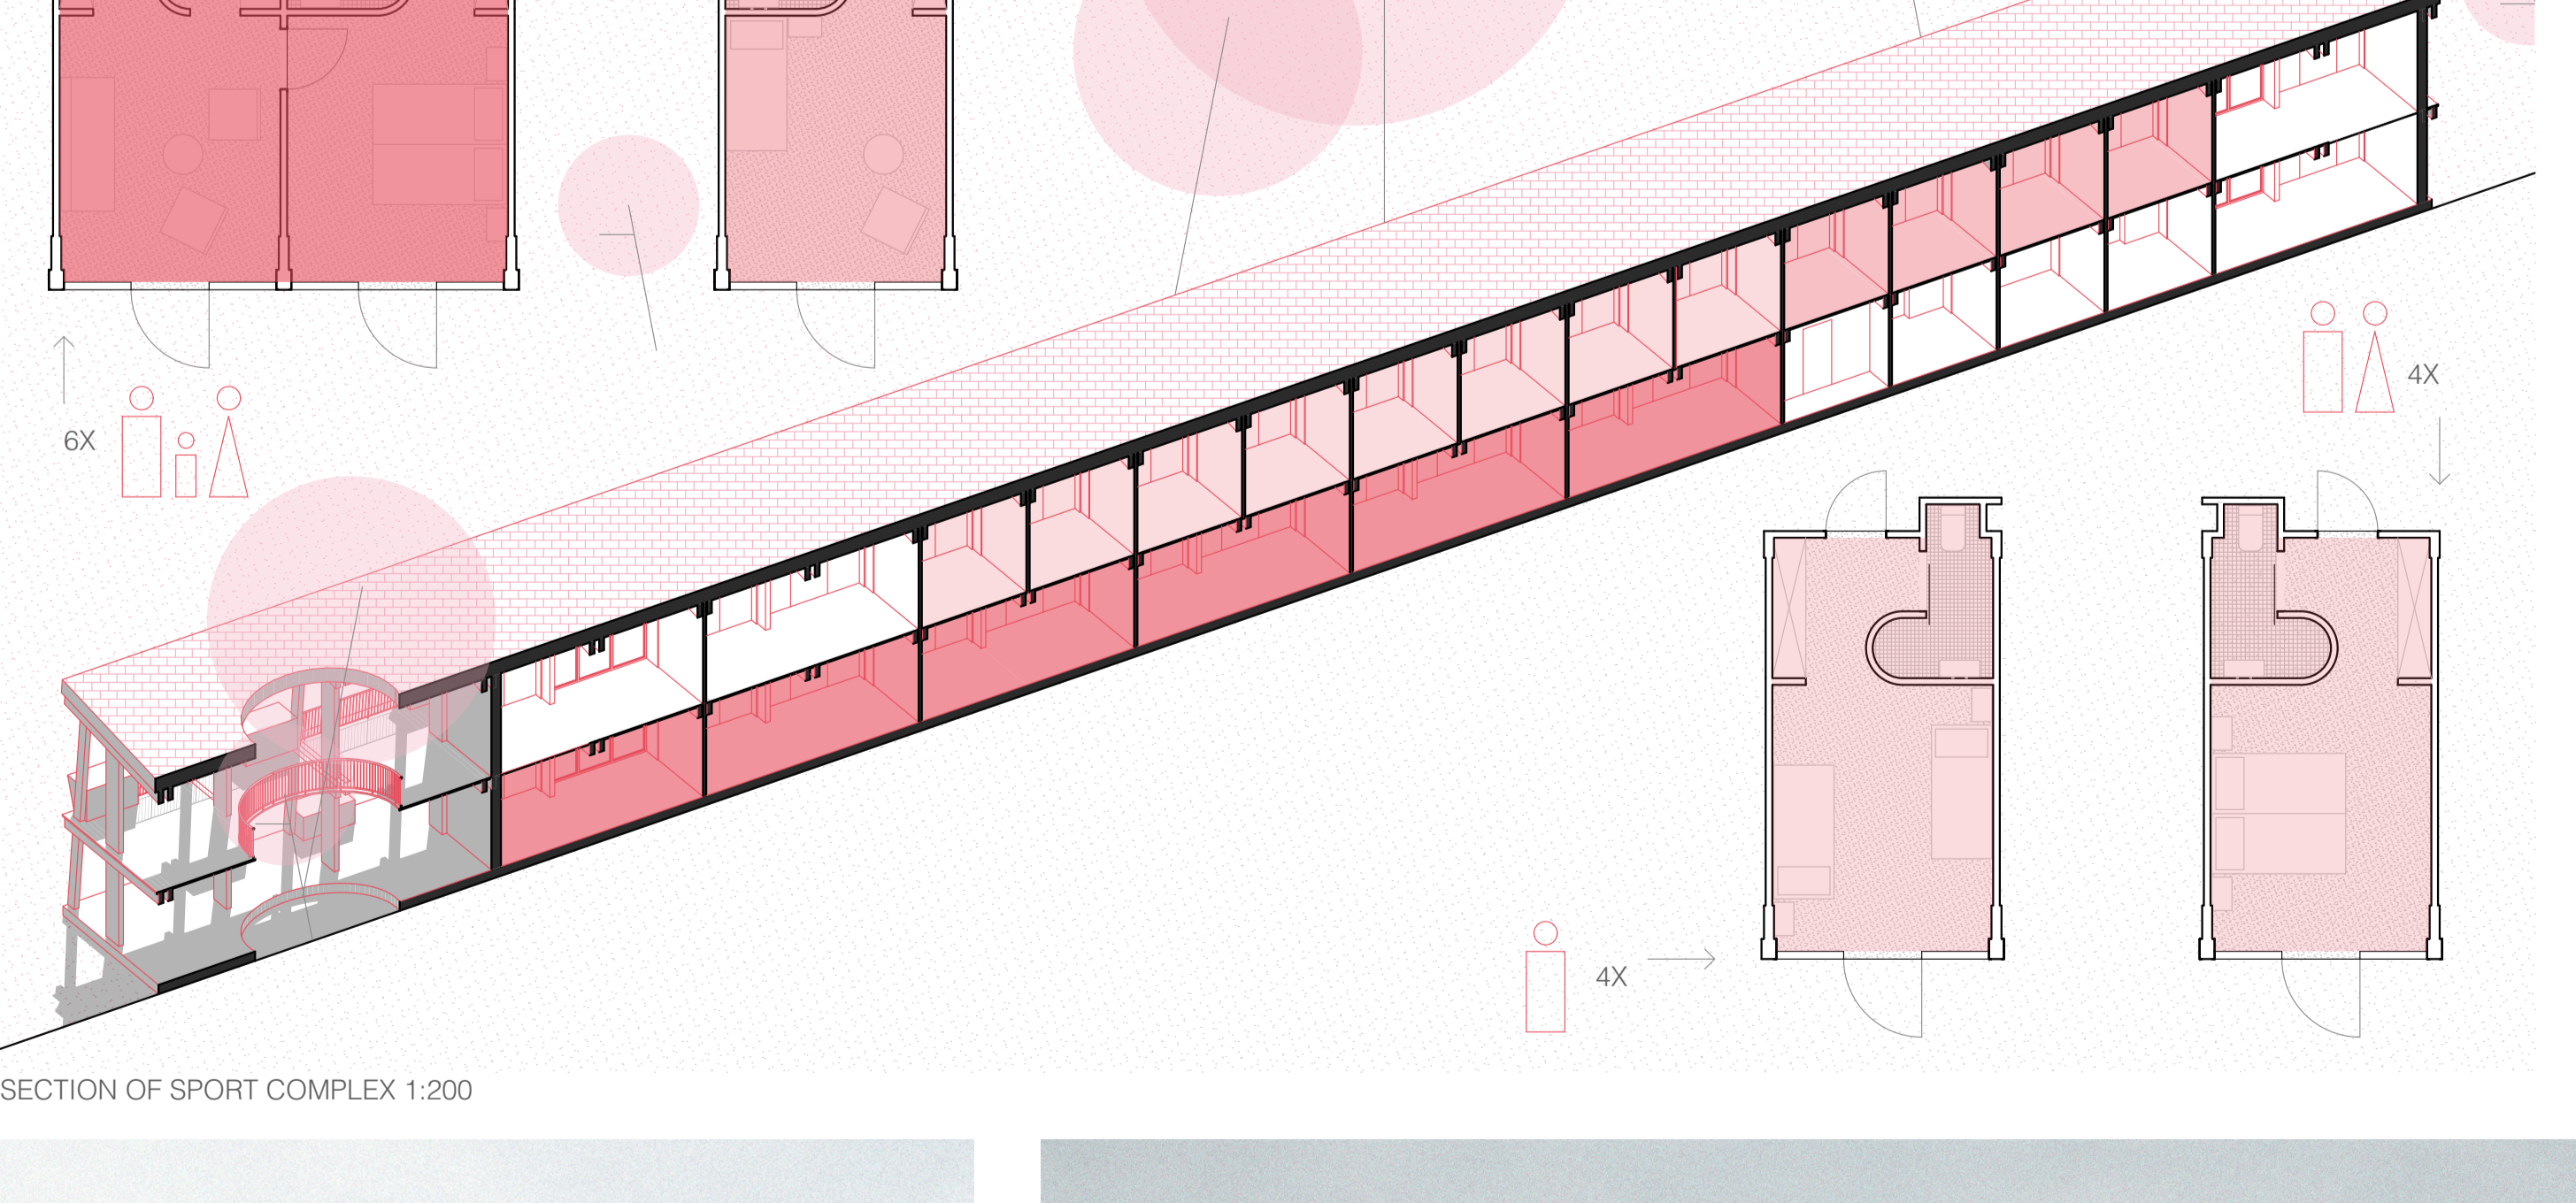

SECTION OF SPORT COMPLEX 1:200

