

Perspectiva 1




BLOSSOM Cafenea


Perspectiva 2



Plan amplasare sc.: 1: 100

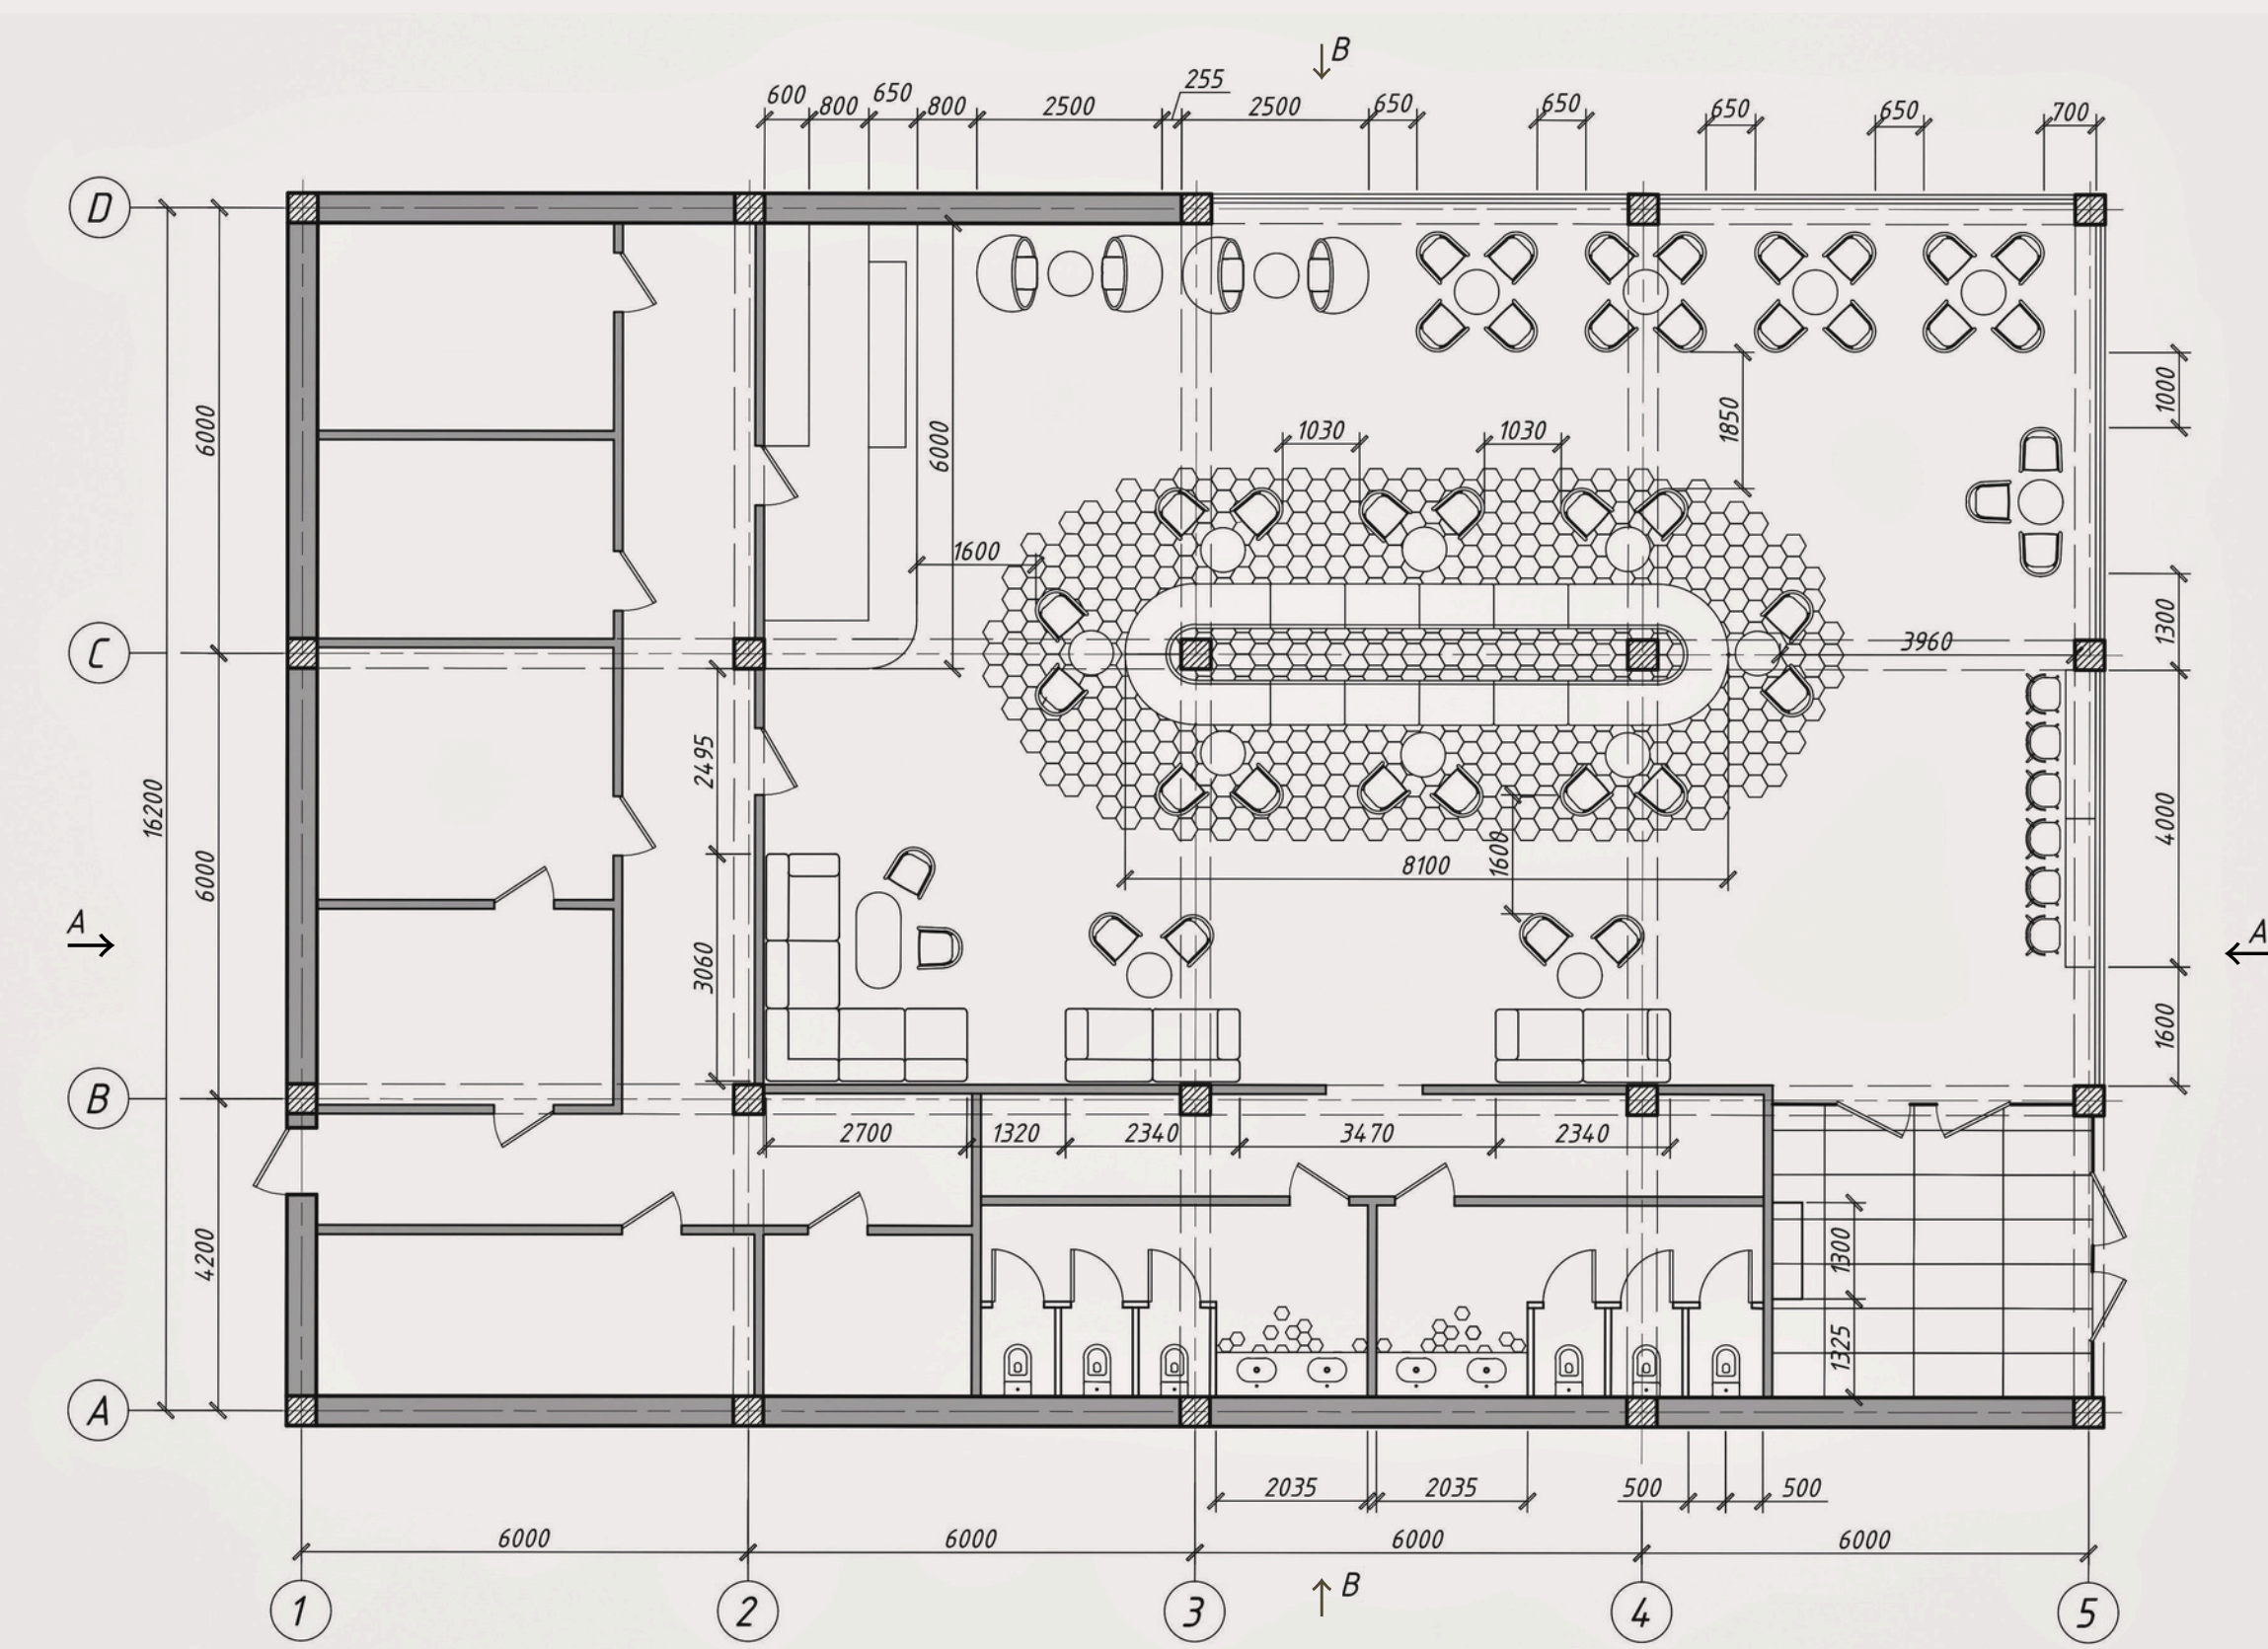

Plan tavan sc.: 1: 100

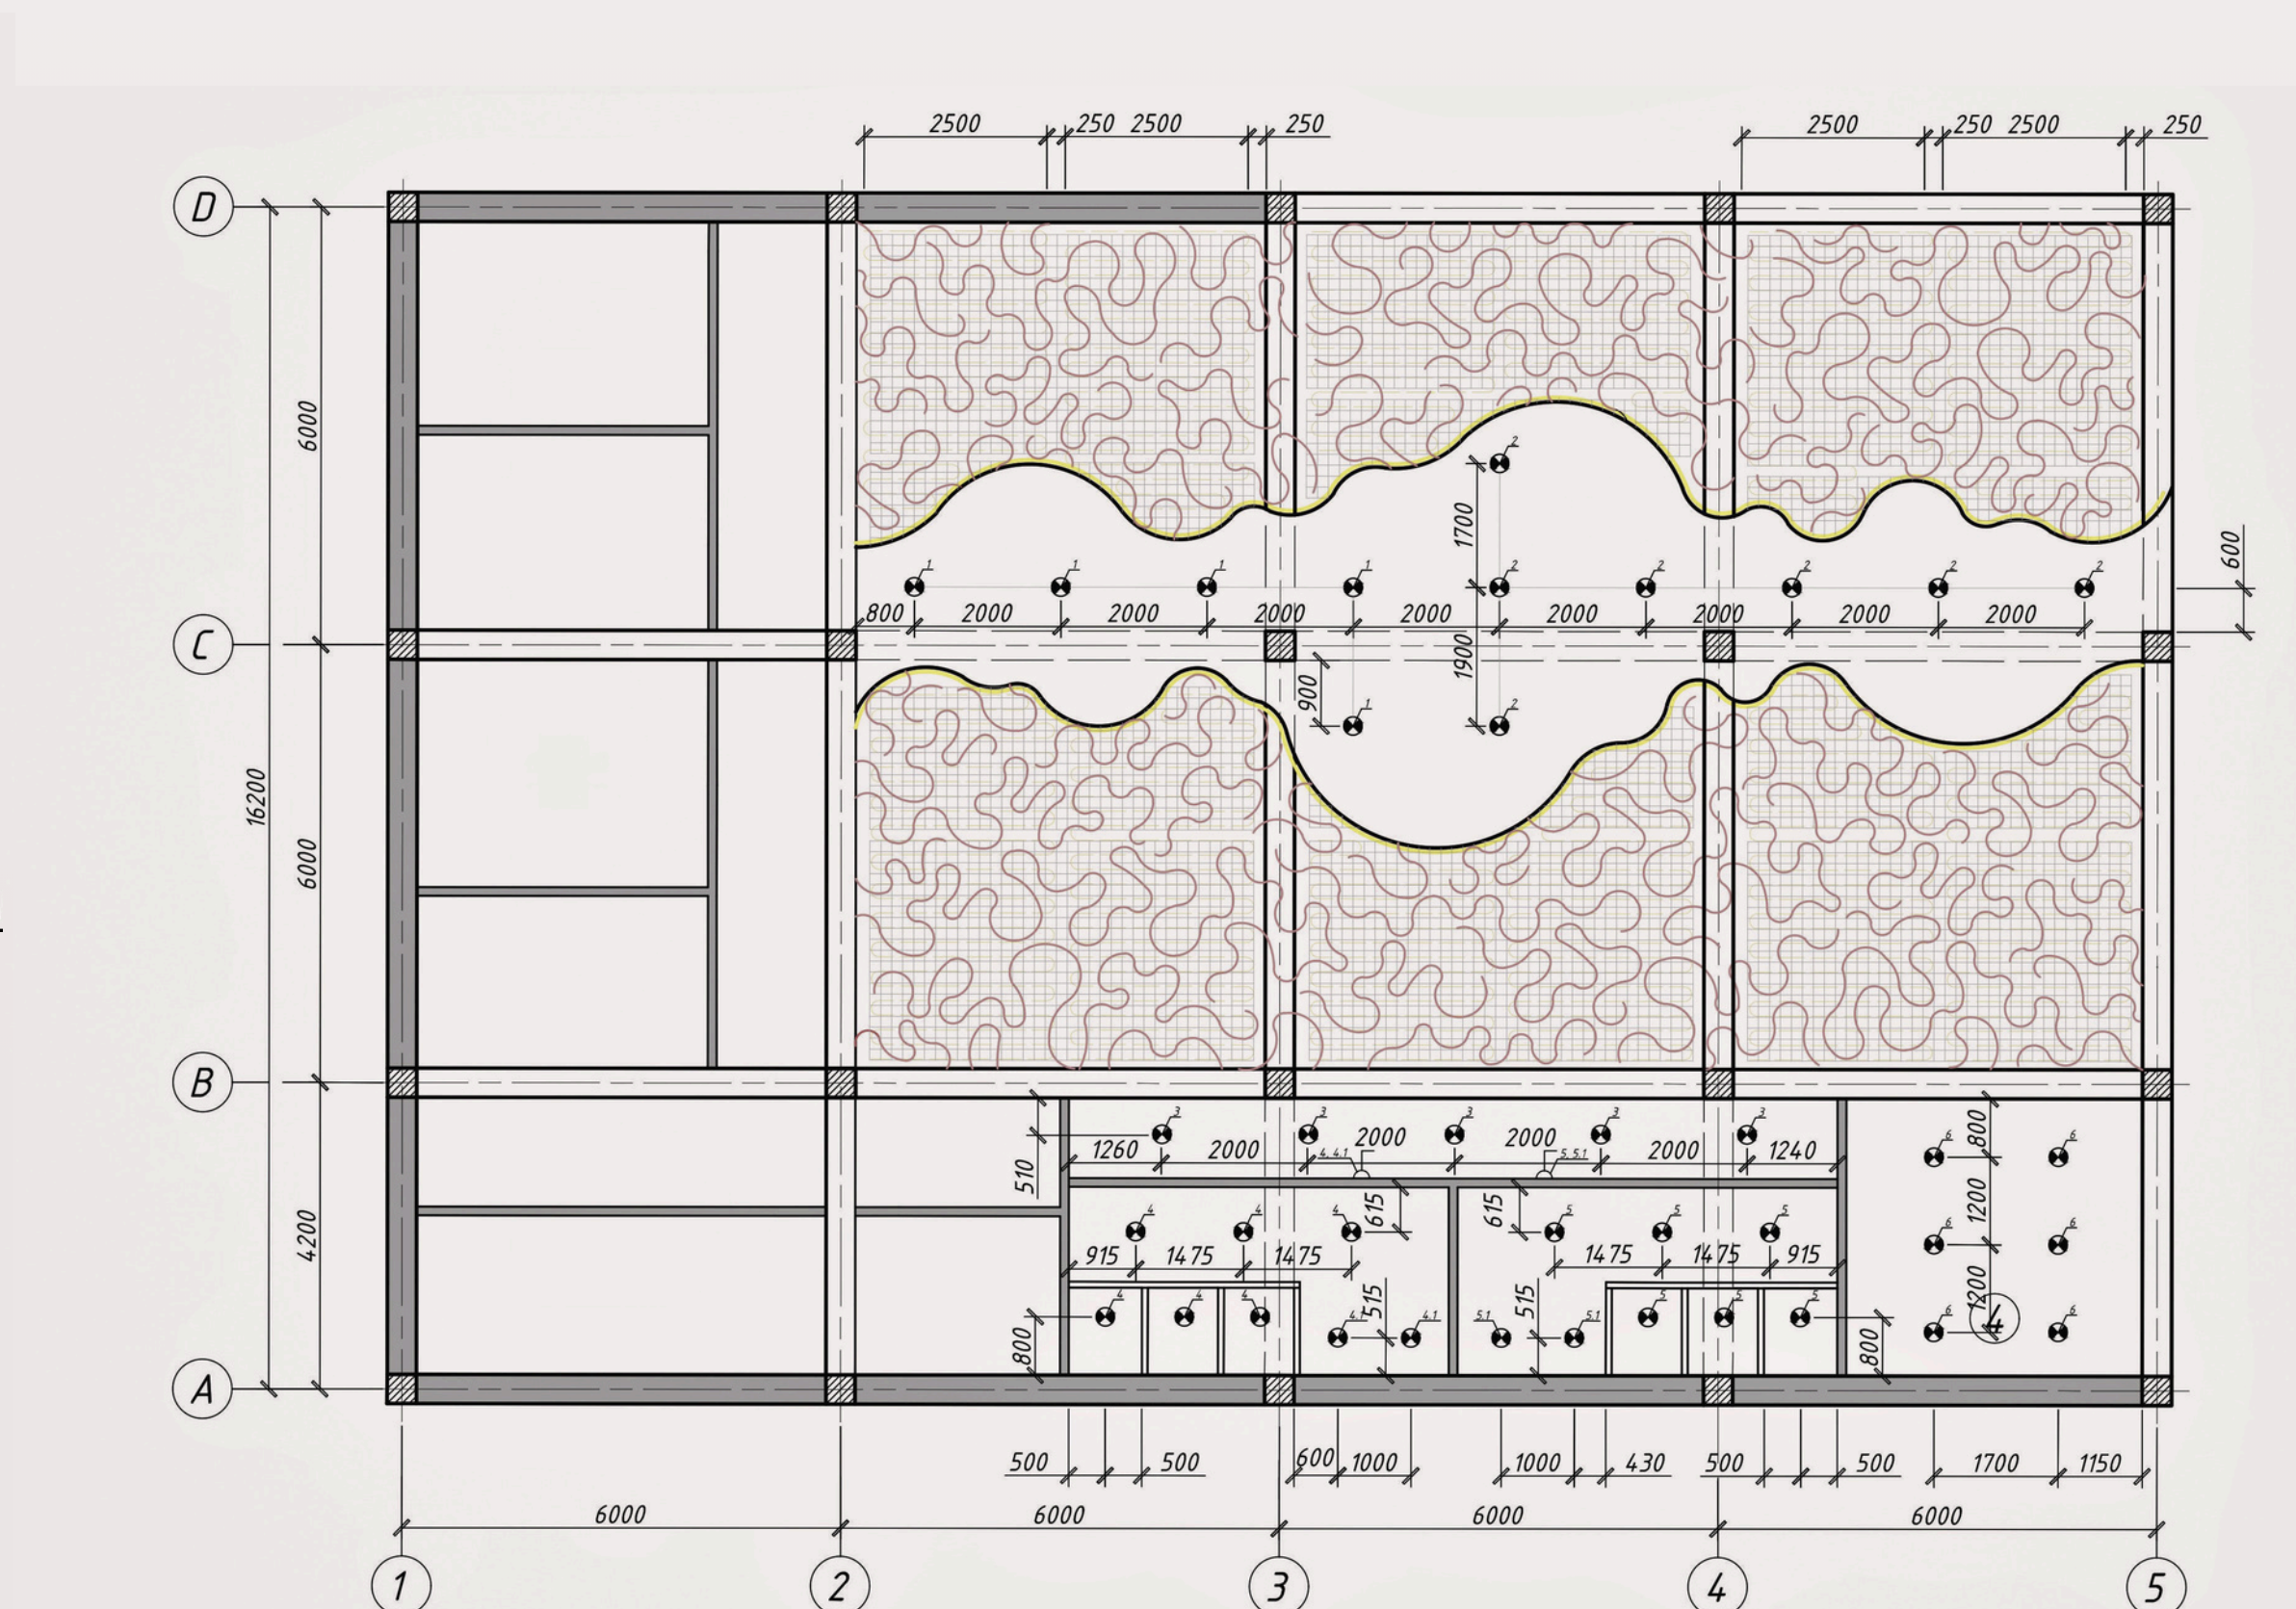

Perspectiva 3



Perspectiva 4




Perspectiva 5



Perspectiva 6



Sectiunea A-A sc.: 1: 80

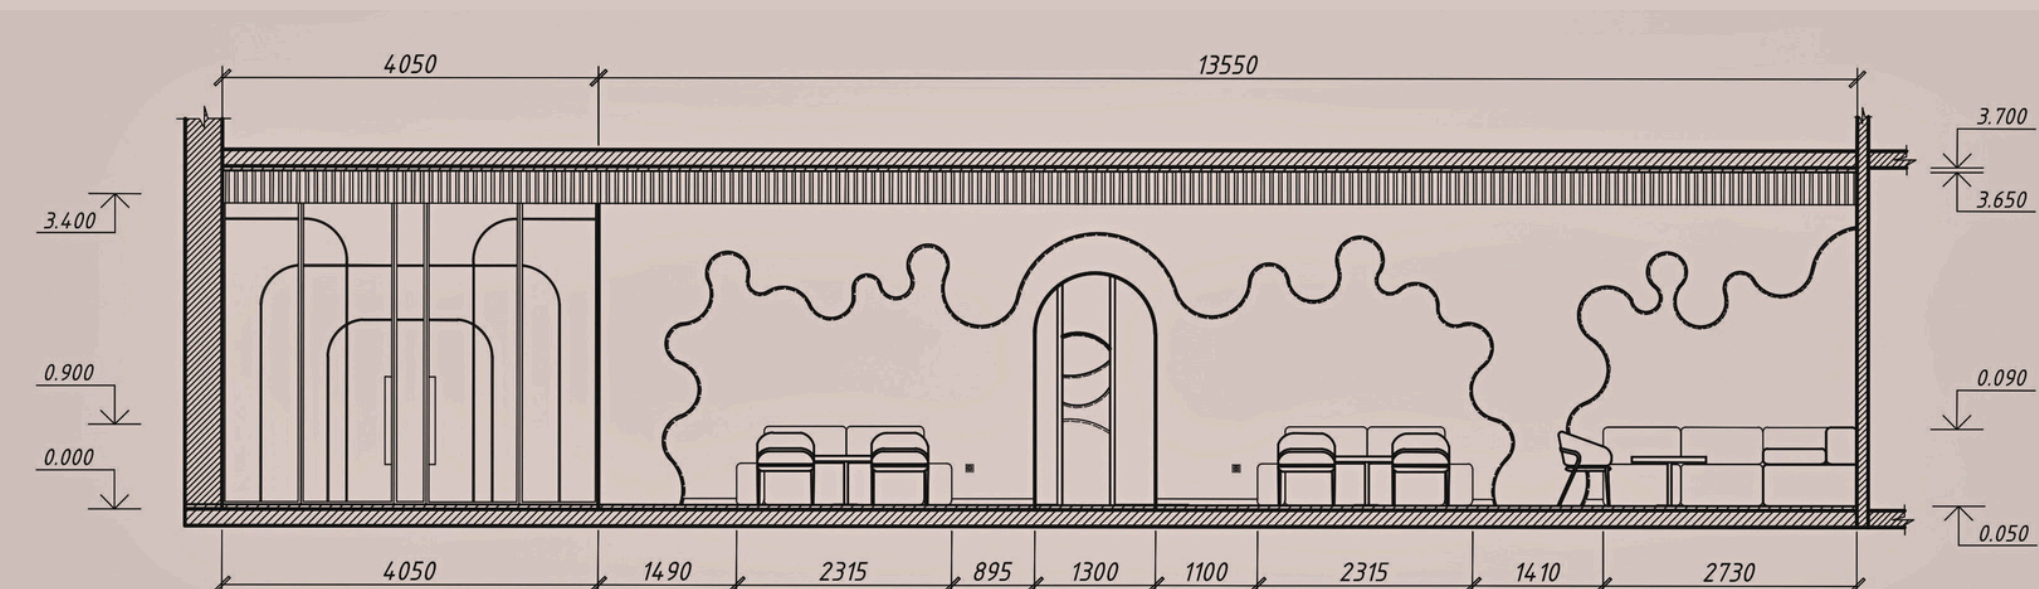

Perspectiva 7



Perspectiva 8



Sectiunea B-B sc.: 1: 80

