



WOLLO UNIVERSITY  
KIOT CAMPUS


DEP. ARCHITECTURE

INTEGRATED DESIGN II  
INNOVATION CENTER


Project number	01
Date	JAN 12, 2026
Drawn by :	YOSEPH HILLIFE
Checked by	MR. DAWIT M. MR. FIKIR S. MR. NATHAEL

DR 07


Scale 1 : 200

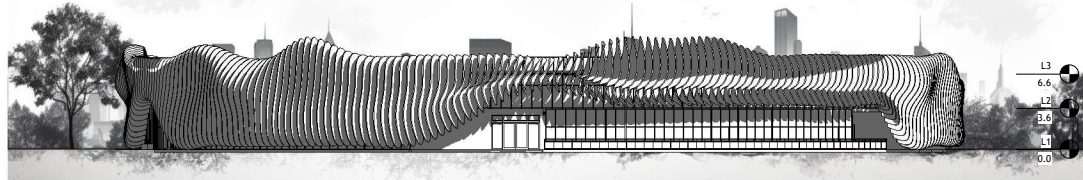


① Front Side Elevation  
1 : 200

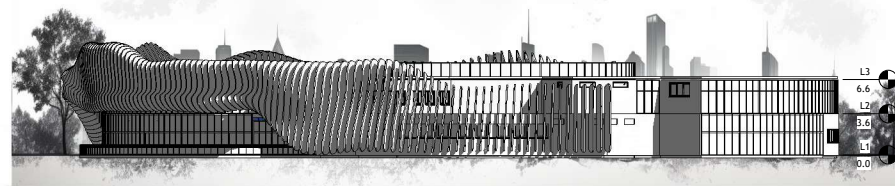

④ Right Side Elevation  
1 : 200

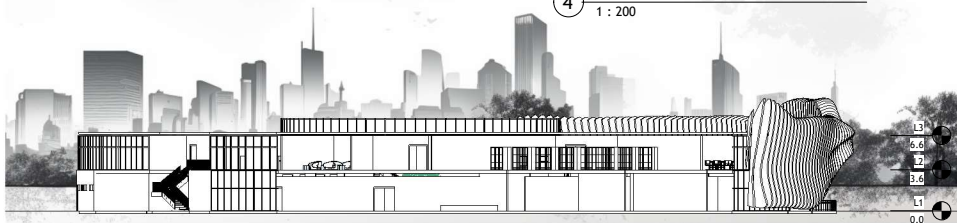

③ Left Side Elevation  
1 : 200

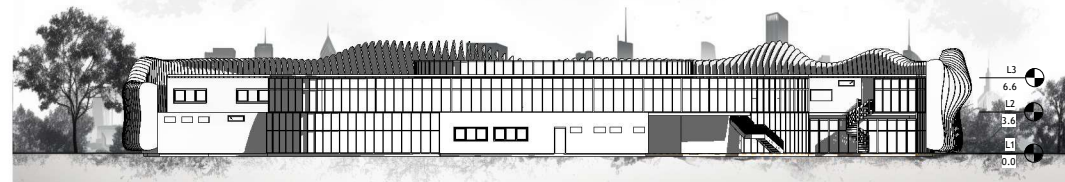

② Rare Side Elevation  
1 : 200



⑤ 3D View