



1 bridge & Deck
1 : 200


3 Section 2
1 : 200

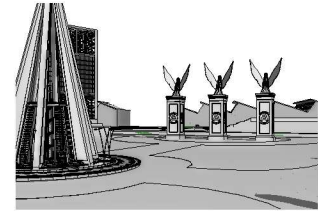


5 SCLUPTURE GAREDEN

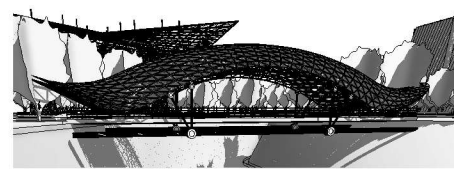



6 BRIDGE & WALKWAY

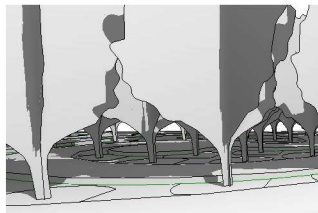


8 WALKING TRAIL

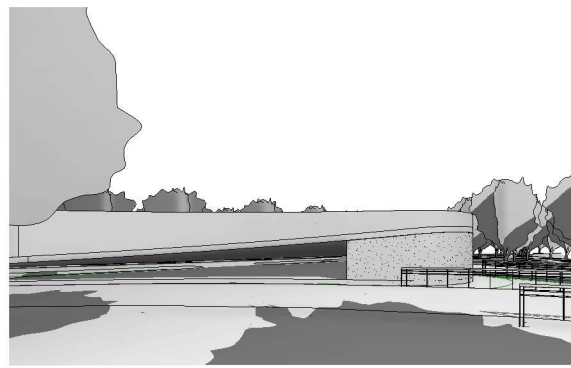

7 OVERPASS BRIDGE

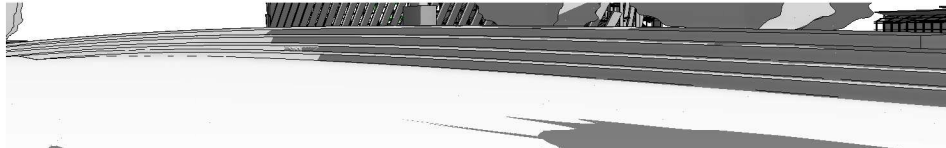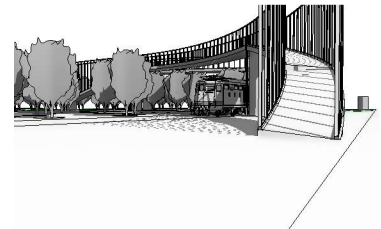

10 3D View 9

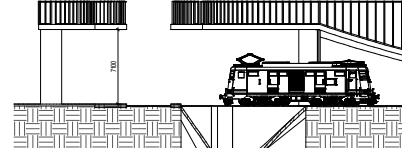

9 Section 3
1 : 200



WOLLO UNIVERSITY
KIOT CAMPUS

DEP. ARCHITECTURE

INTEGRATED DESIGN II
LANDSCAPE

Project number	01
Date	JAN 12 2026
Drawn by :	YOSEPH HILUFE
Checked by	MR. DAWIT M. MR. FIKIR S. MR. NATNAEL

DR 13

Scale 1 : 200