



WOLLO UNIVERSITY
KIOT CAMPUS


DEP. ARCHITECTURE

INTEGRETED DESIGN II
PROPOSAL


Project number	01
Date	JAN 12, 2026
Drawn by :	YOSEPH HILLIFE
Checked by	MR. DAWIT M. MR. FIKIR S. MR. NATNAEL

DR 11

Scale 1 : 300

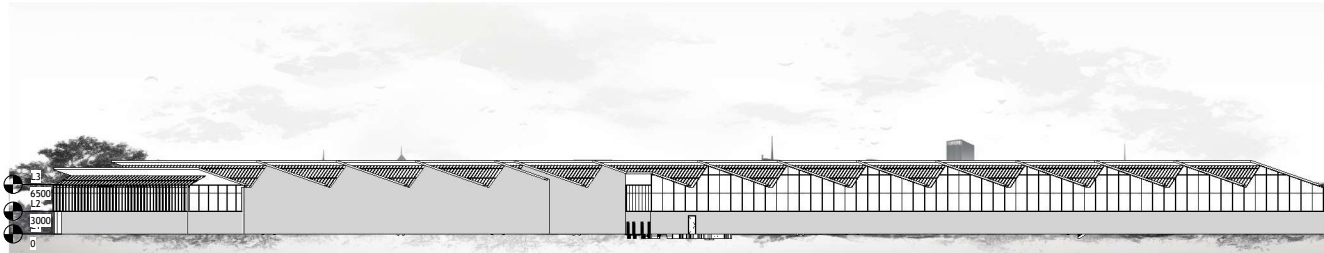


① Left Side Elevation
1 : 300

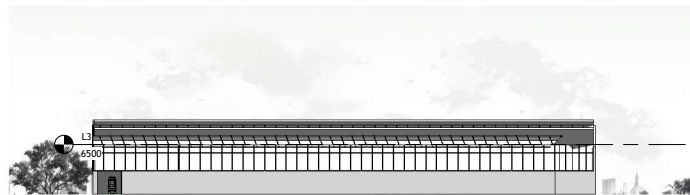

② Rare Side Elevation
1 : 300



③ Front Side Elevation
1 : 300

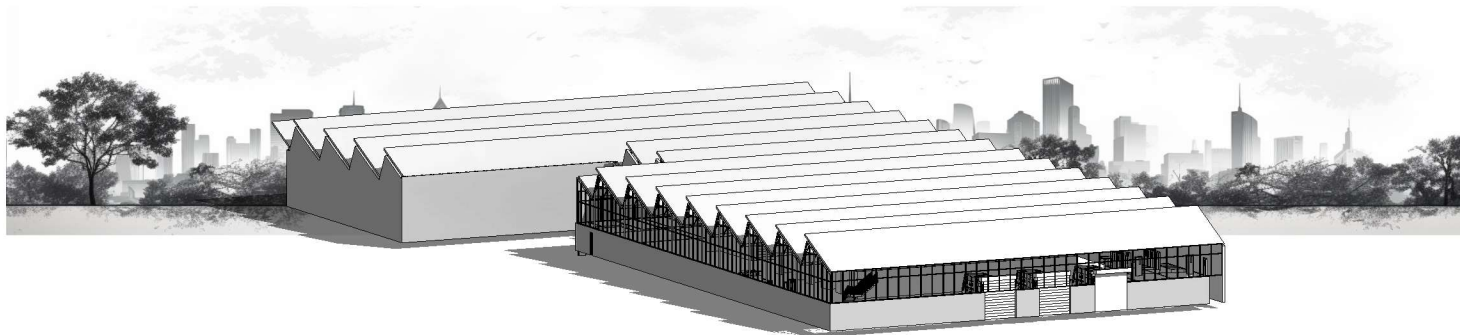

④ 3D