



WOLLO UNIVERSITY
KIOT CAMPUS

DEP. ARCHITECTURE


INTEGRATED DESIGN II

MRF & PTE RECYCLE
PLANT

Project number	01
Date	JAN 12 2026
Drawn by :	YOSEPH HILLIFE
Checked by	MR. DAWIT M. MR. FIKIR S. MR. NATNAEL

DR 10

Scale 1 : 200

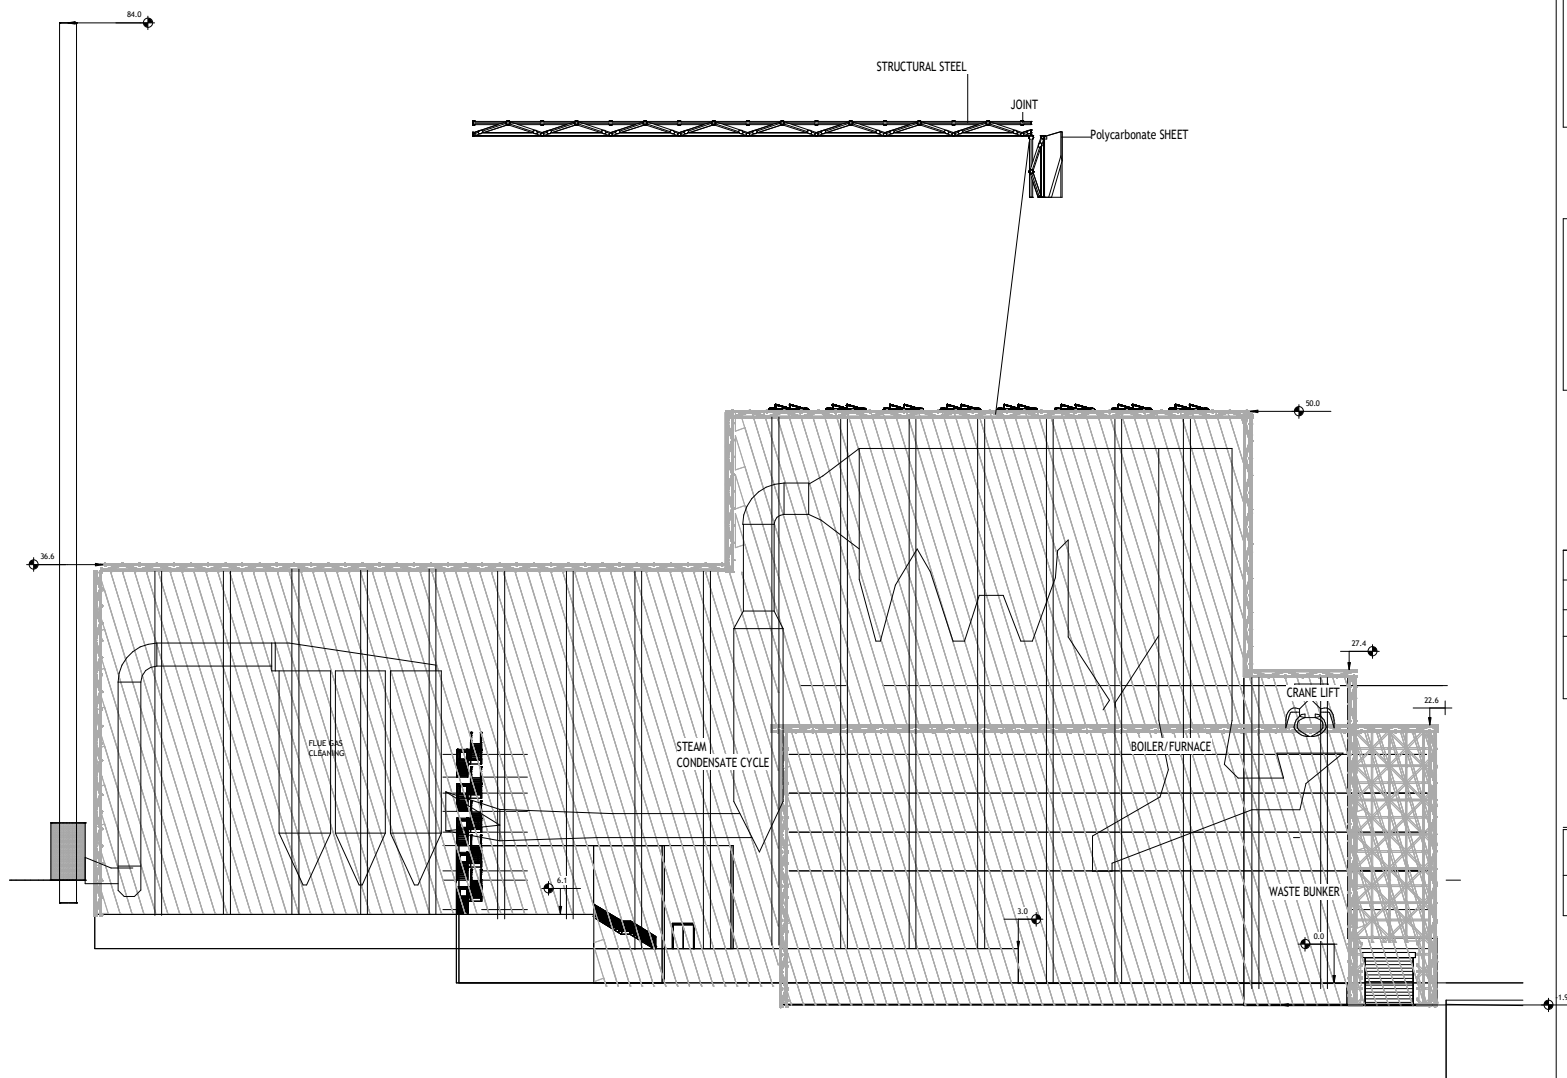

① Section
1 : 200