


Al- Asala Vernacular Residential Settlement

Sharm El Sheikh

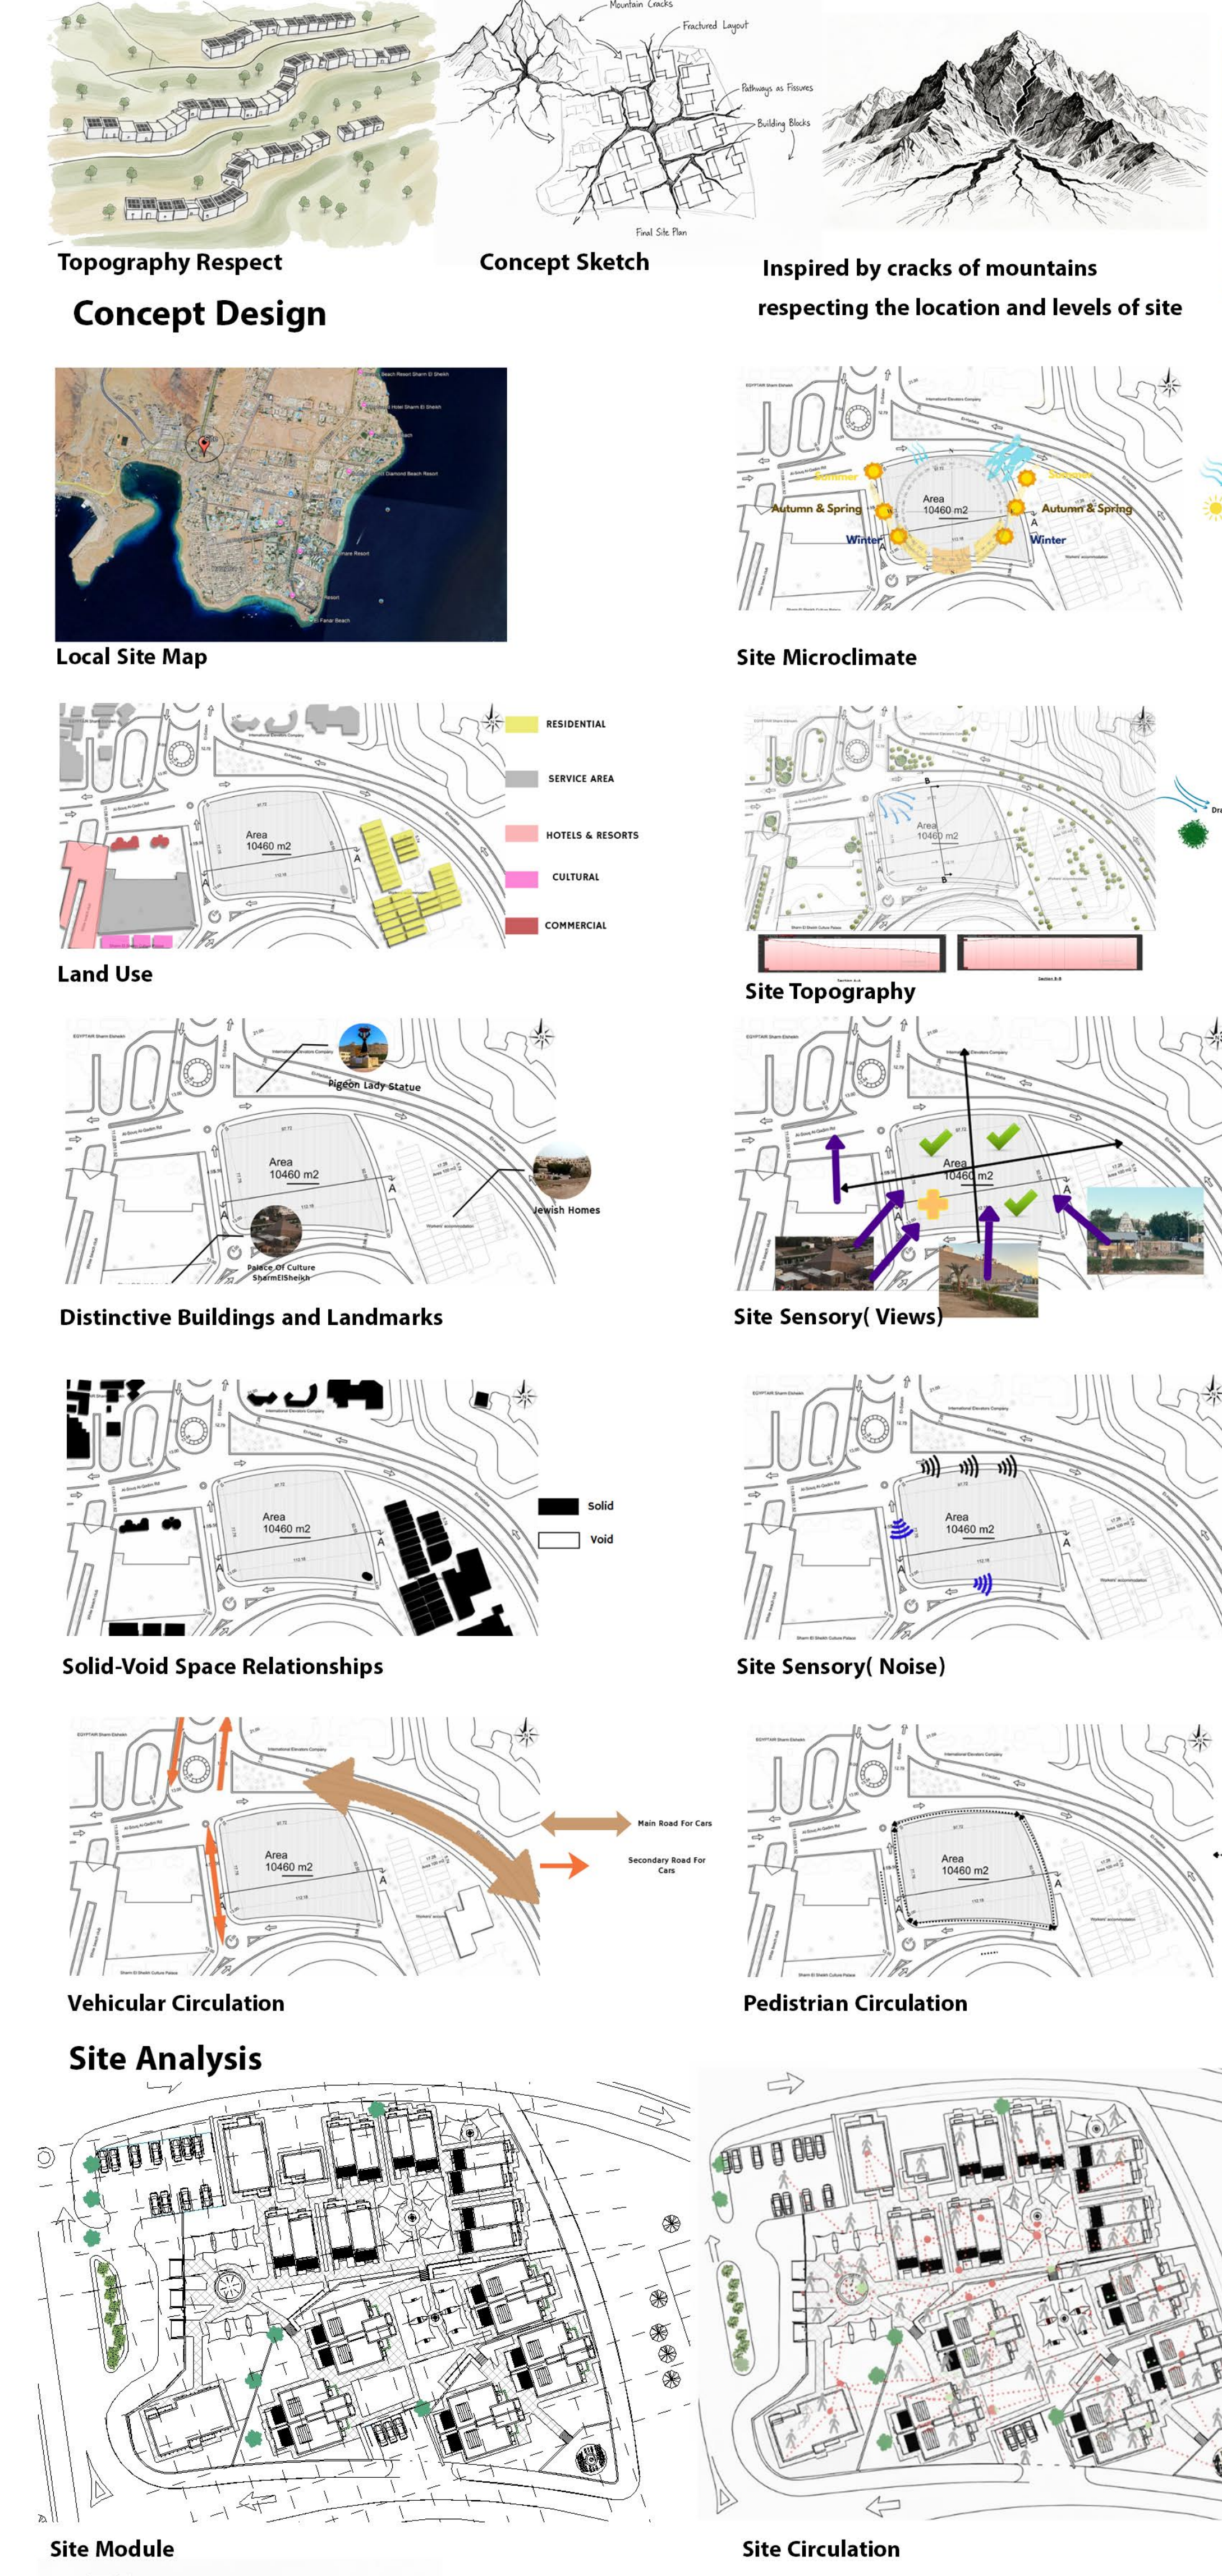

Site 1:500

Site Perspective







Cafeteria Plan 1:100

Administration Plan 1:100

Two Bedroom Apartment Ground Floor Plan 1:100

Two Bedroom Apartment First Floor Plan 1:100

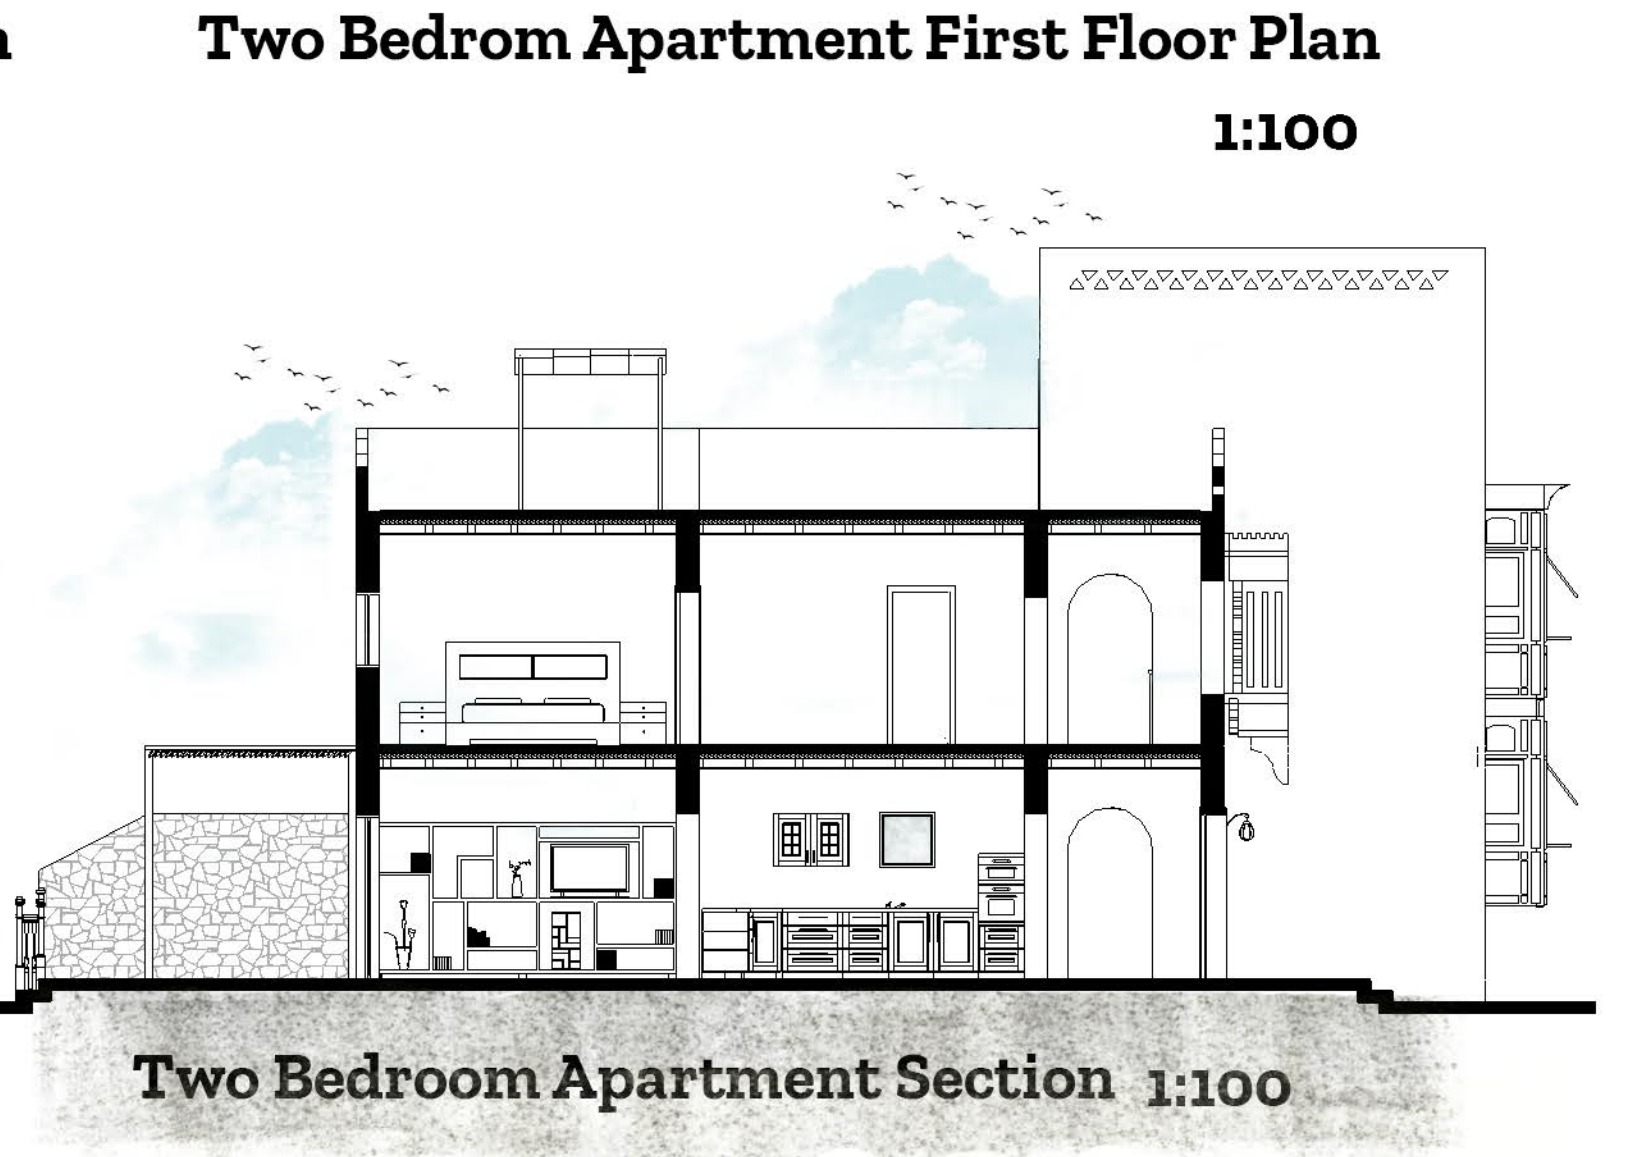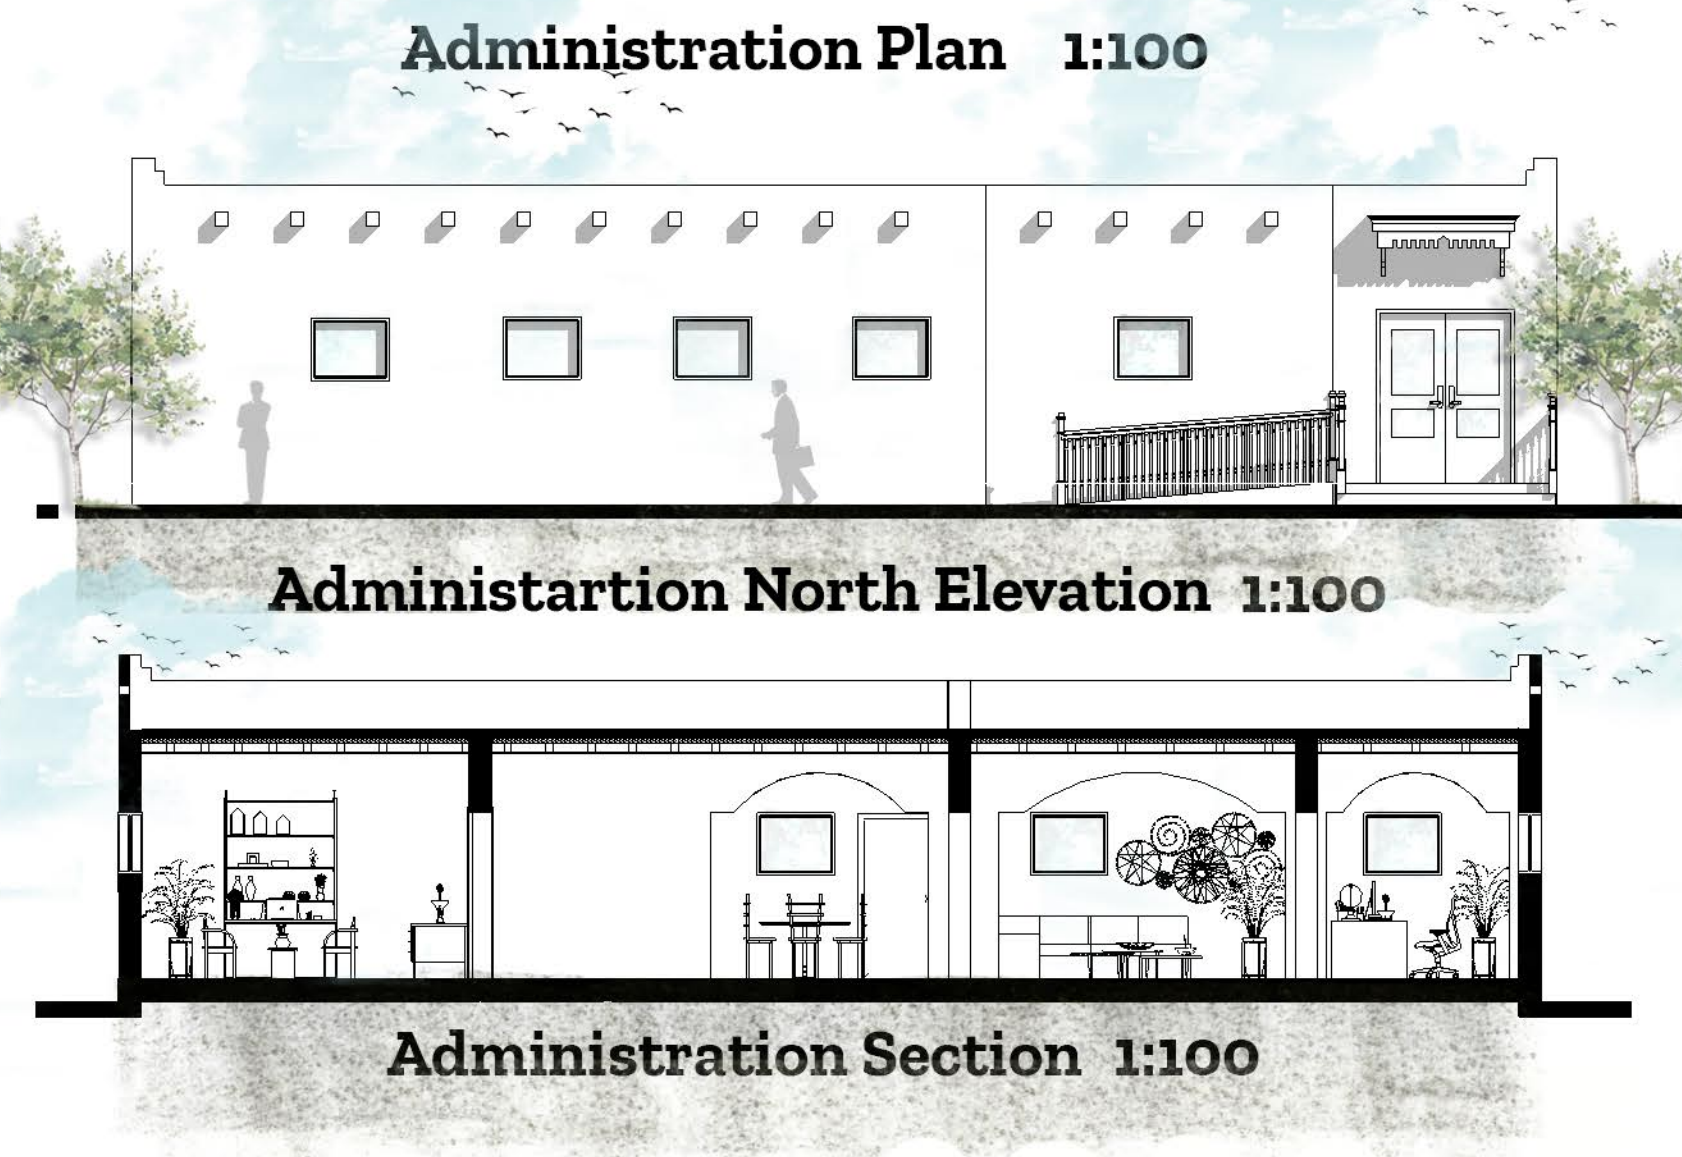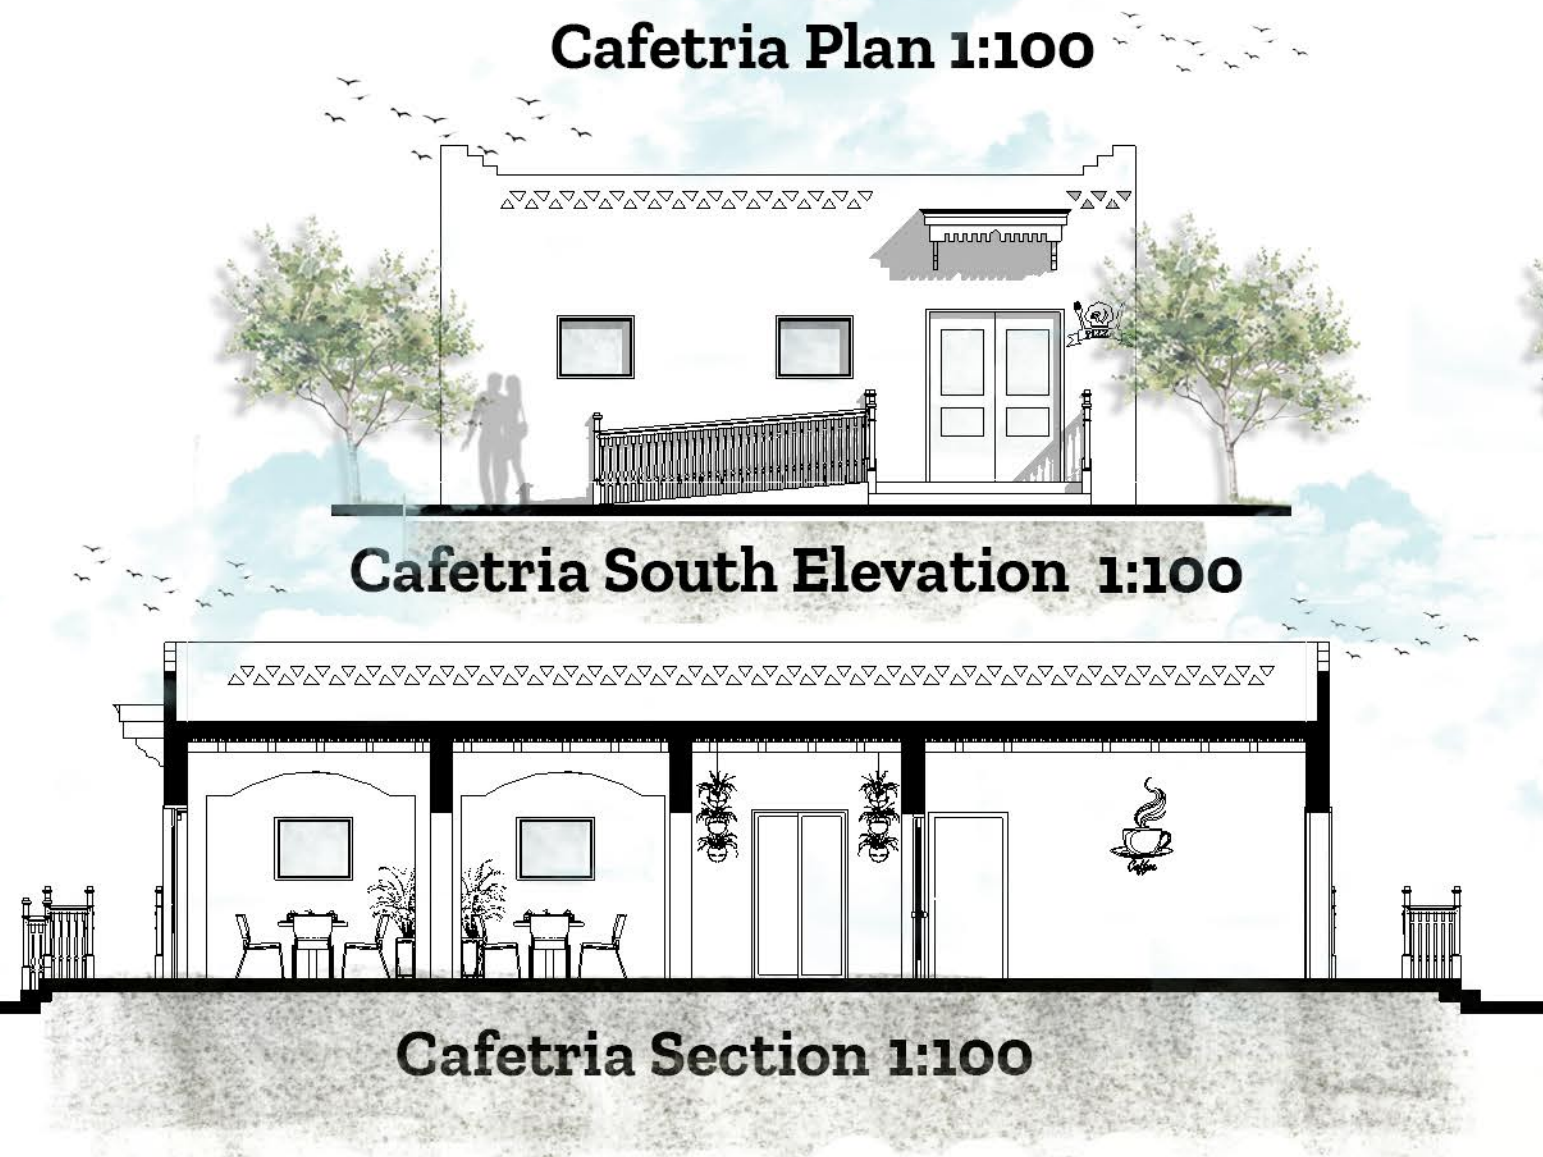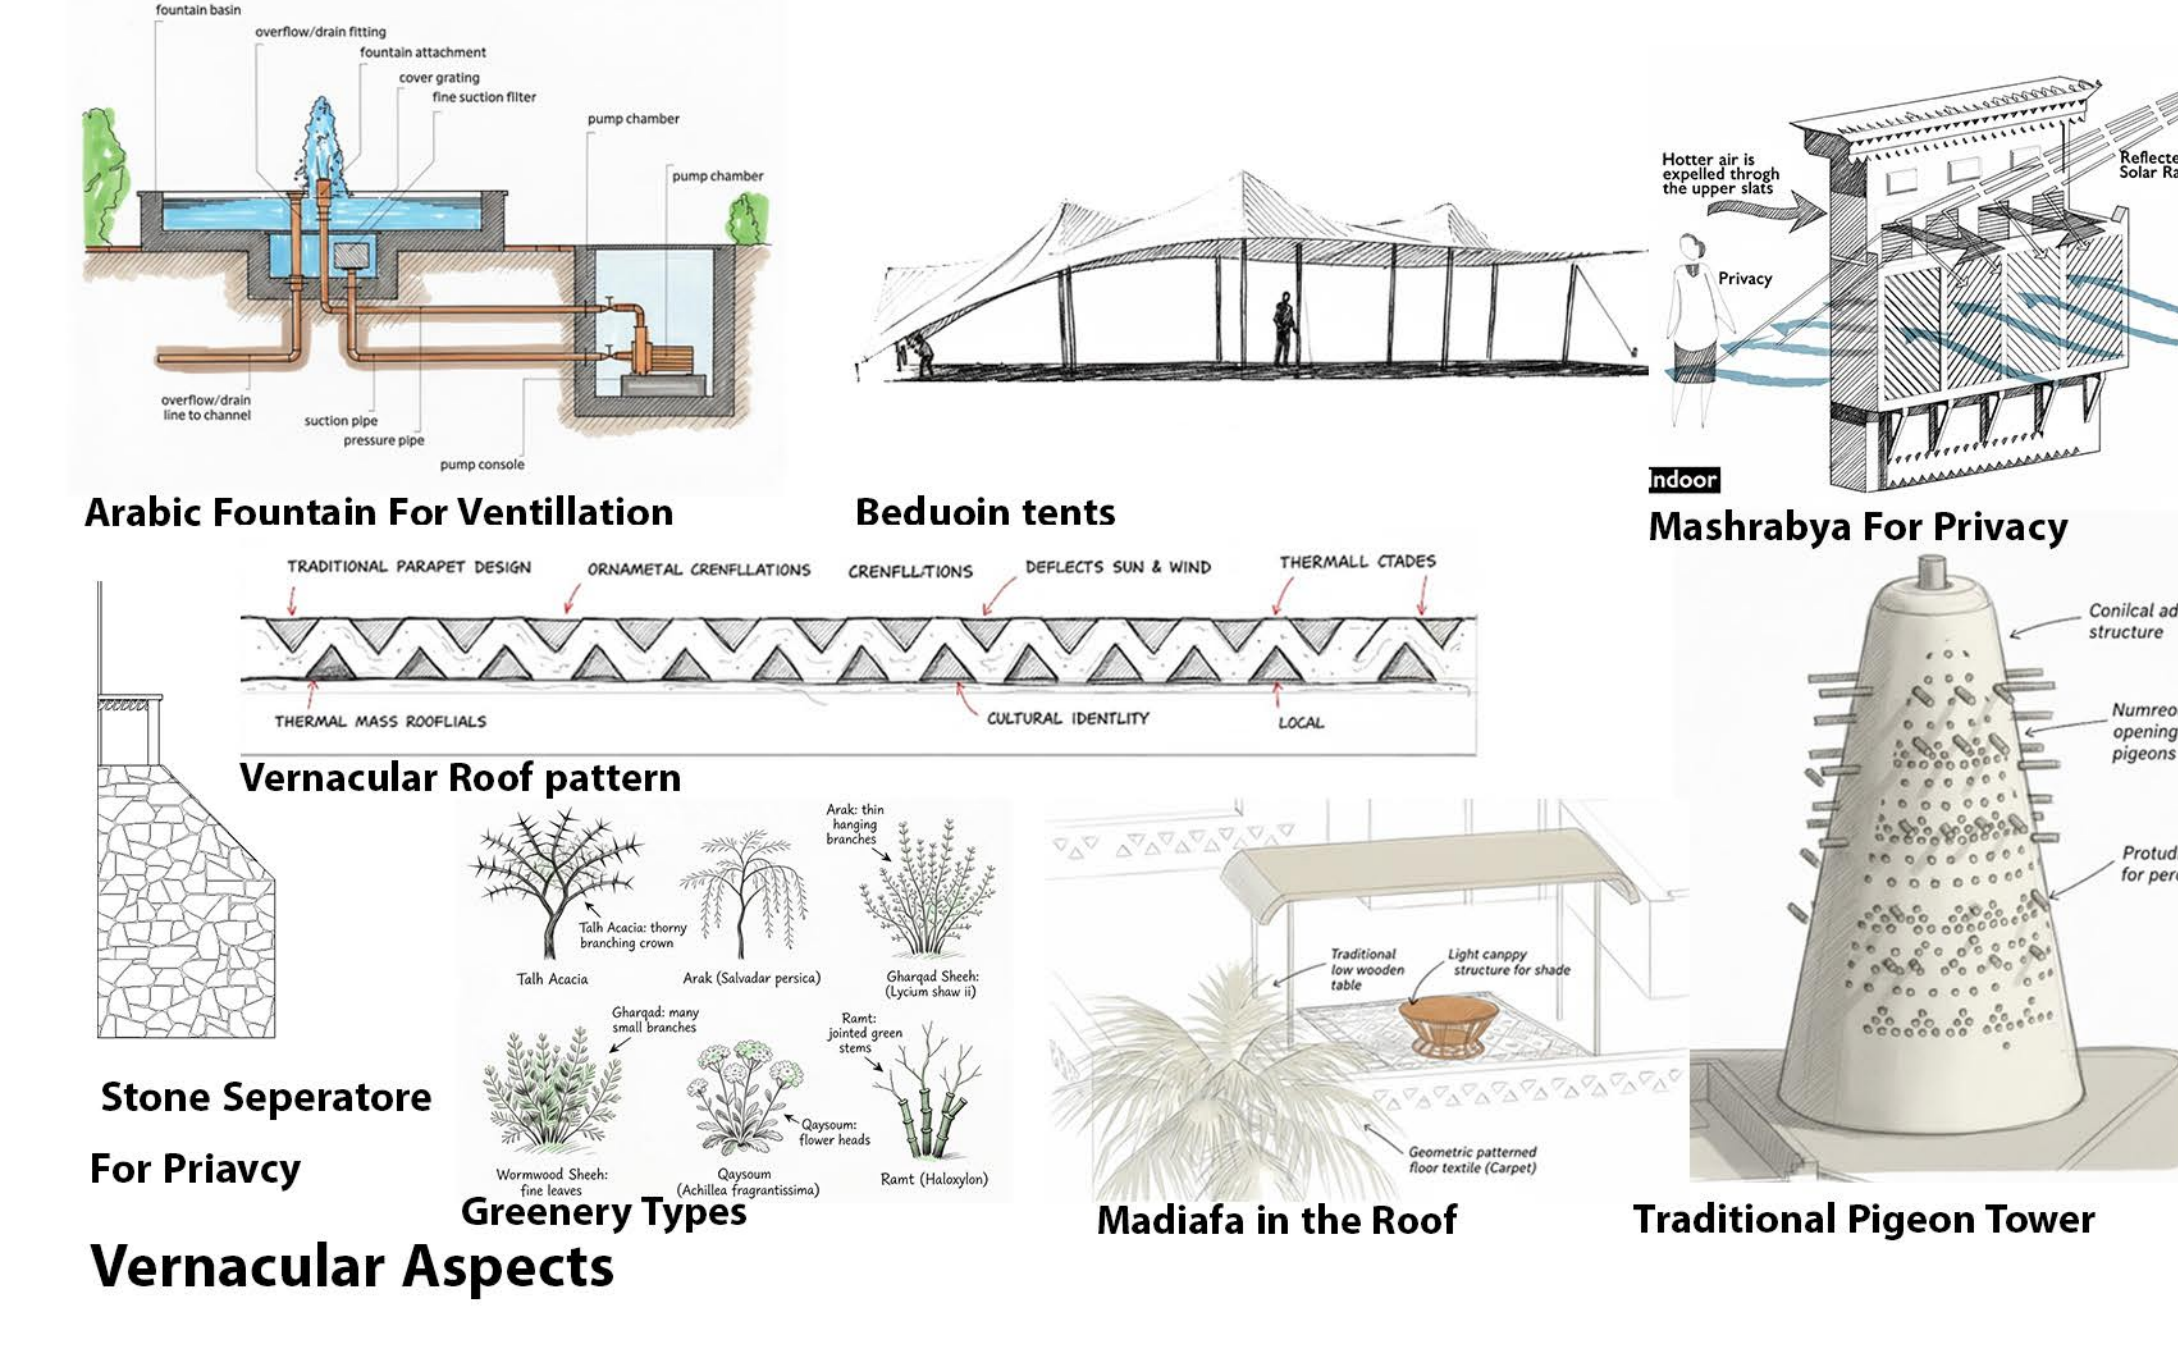

Function Unit	Target Category	Components	Total Area	No. of Units
1. Studio	1-2 person	Living room, Kitchen, Bed room, Bathroom, Terrace, Balcony, Storage, Wardrobe, Staircase, Entrance, Living zone, Sleeping zone, Service zone	425 m ²	10
2. Two Bedroom Apartment	2-3 person	Living room, Kitchen, Bed room, Bathroom, Terrace, Balcony, Storage, Wardrobe, Staircase, Entrance, Living zone, Sleeping zone, Service zone	68 m ²	10
3. Administration	Site Management	Office, Reception, Conference room, Storage, Staircase, Entrance, Living zone, Sleeping zone, Service zone	70 m ²	1
4. Cafeteria	40 persons	Living room, Kitchen, Bed room, Bathroom, Terrace, Balcony, Storage, Wardrobe, Staircase, Entrance, Living zone, Sleeping zone, Service zone	180 m ²	1
5. Clinic	40 persons	Living room, Kitchen, Bed room, Bathroom, Terrace, Balcony, Storage, Wardrobe, Staircase, Entrance, Living zone, Sleeping zone, Service zone	80 m ²	1
6. Studio	40 persons	Living room, Kitchen, Bed room, Bathroom, Terrace, Balcony, Storage, Wardrobe, Staircase, Entrance, Living zone, Sleeping zone, Service zone	300 m ²	1
7. Parking	cars	parking spaces for 100 cars	300 m ²	
8. Area of 1/3	Area of 1/3	Area of 1/3		
Total				

Program Table




Sectional Perspective 1:250



Clinic Plan 1:100

Studio Plan 1:100

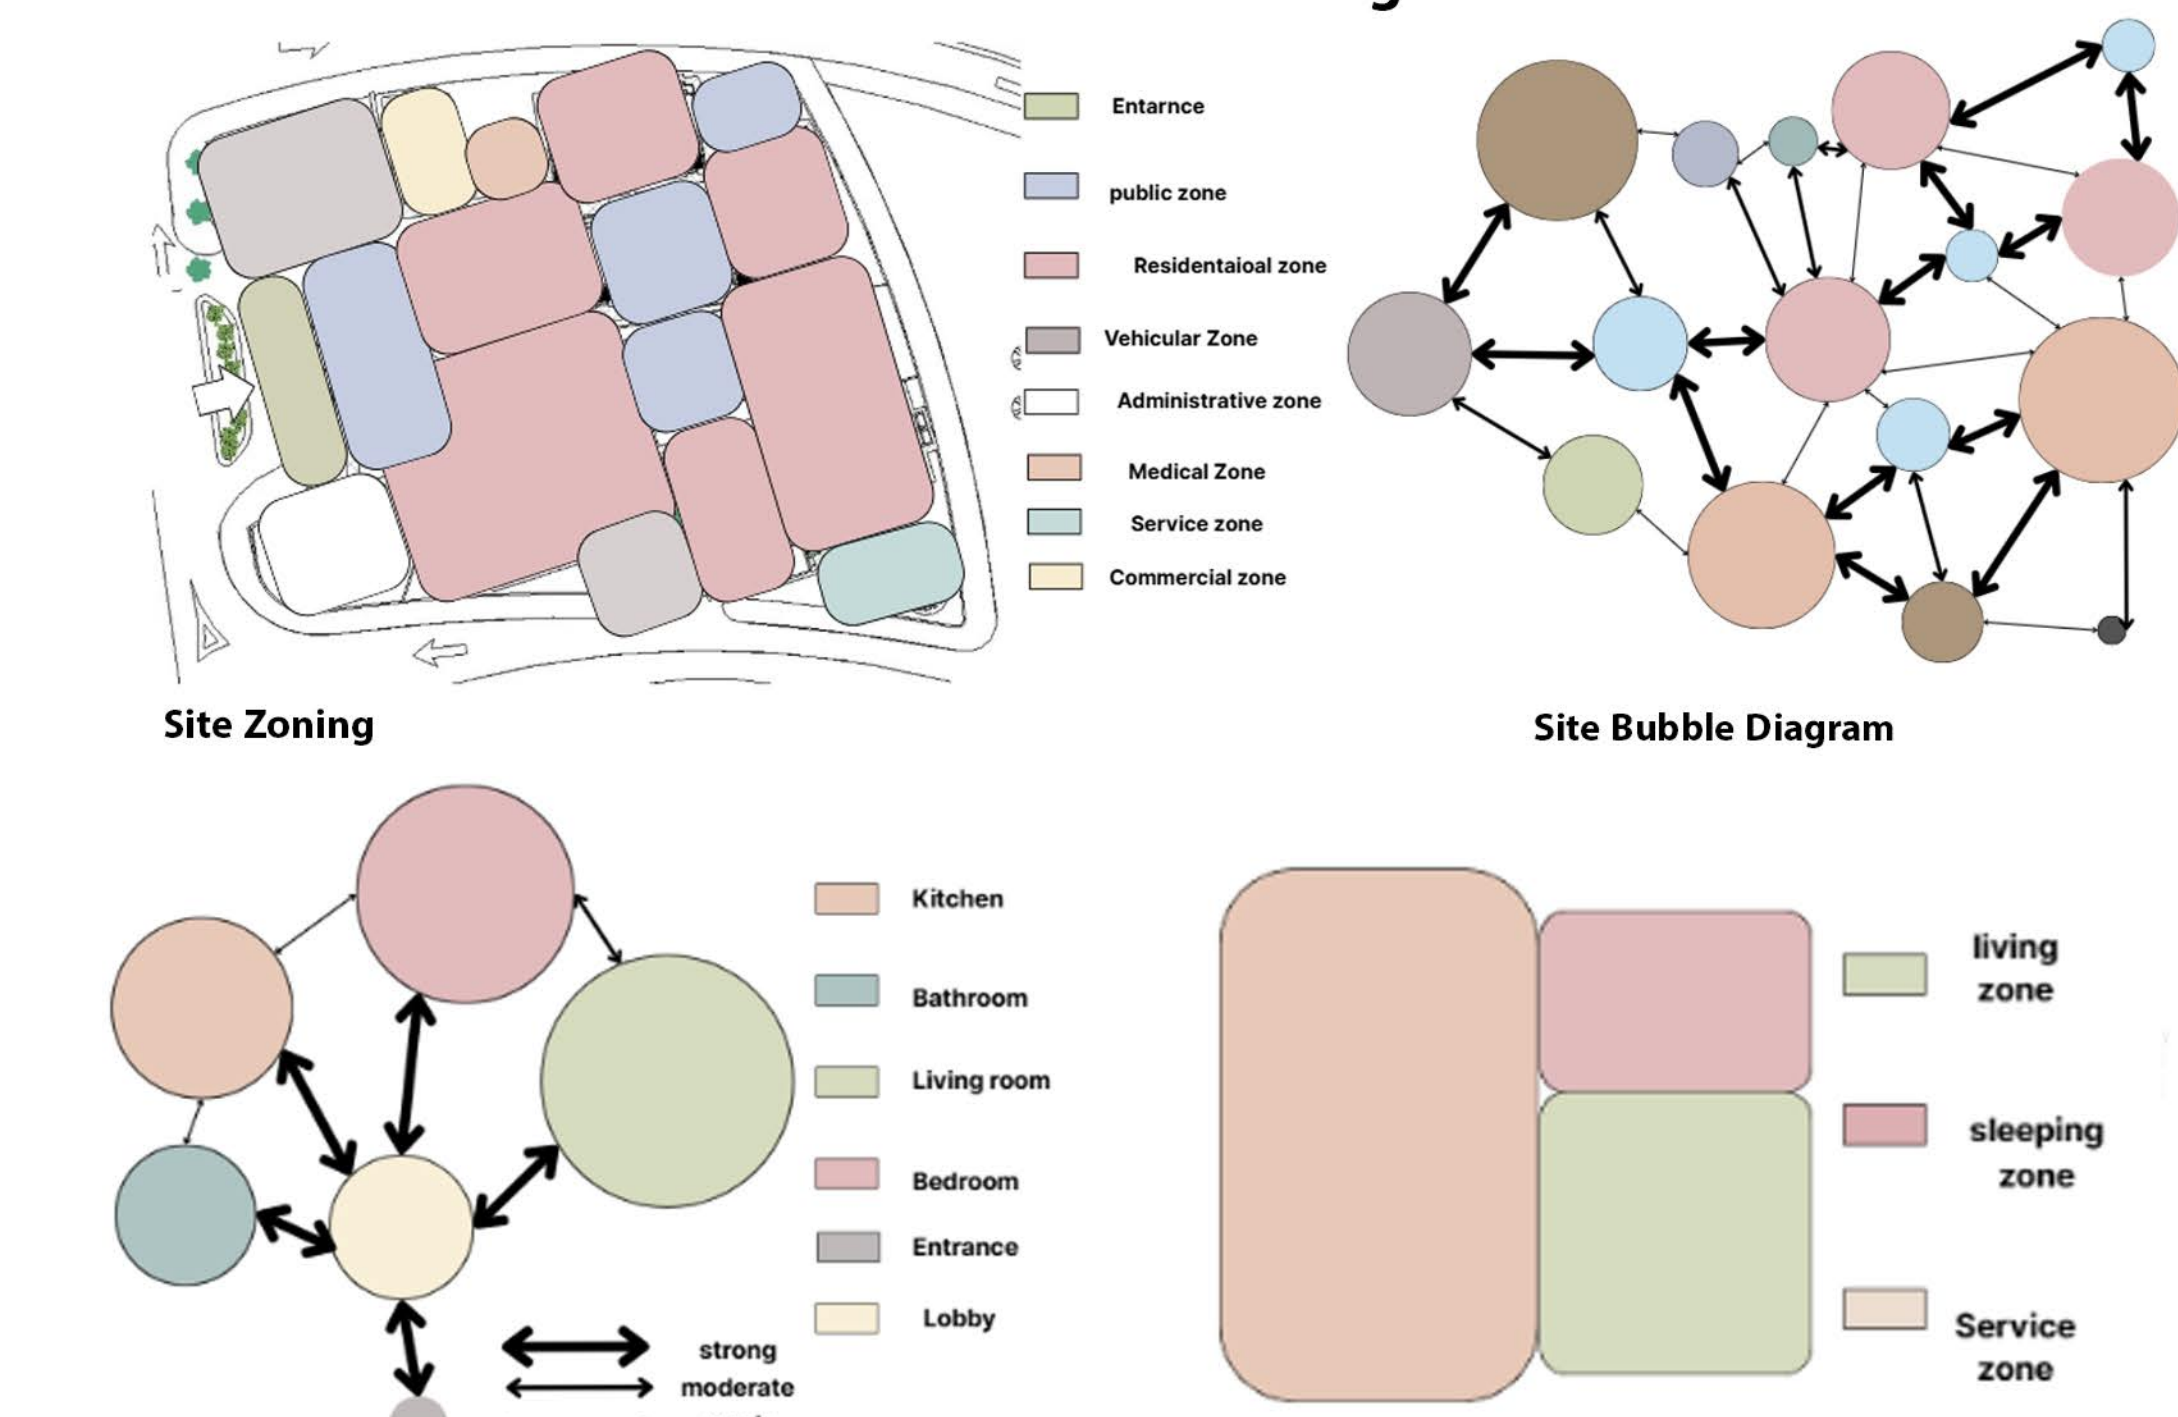


Site Zoning

Site Bubble Diagram




Site West Elevation 1:200

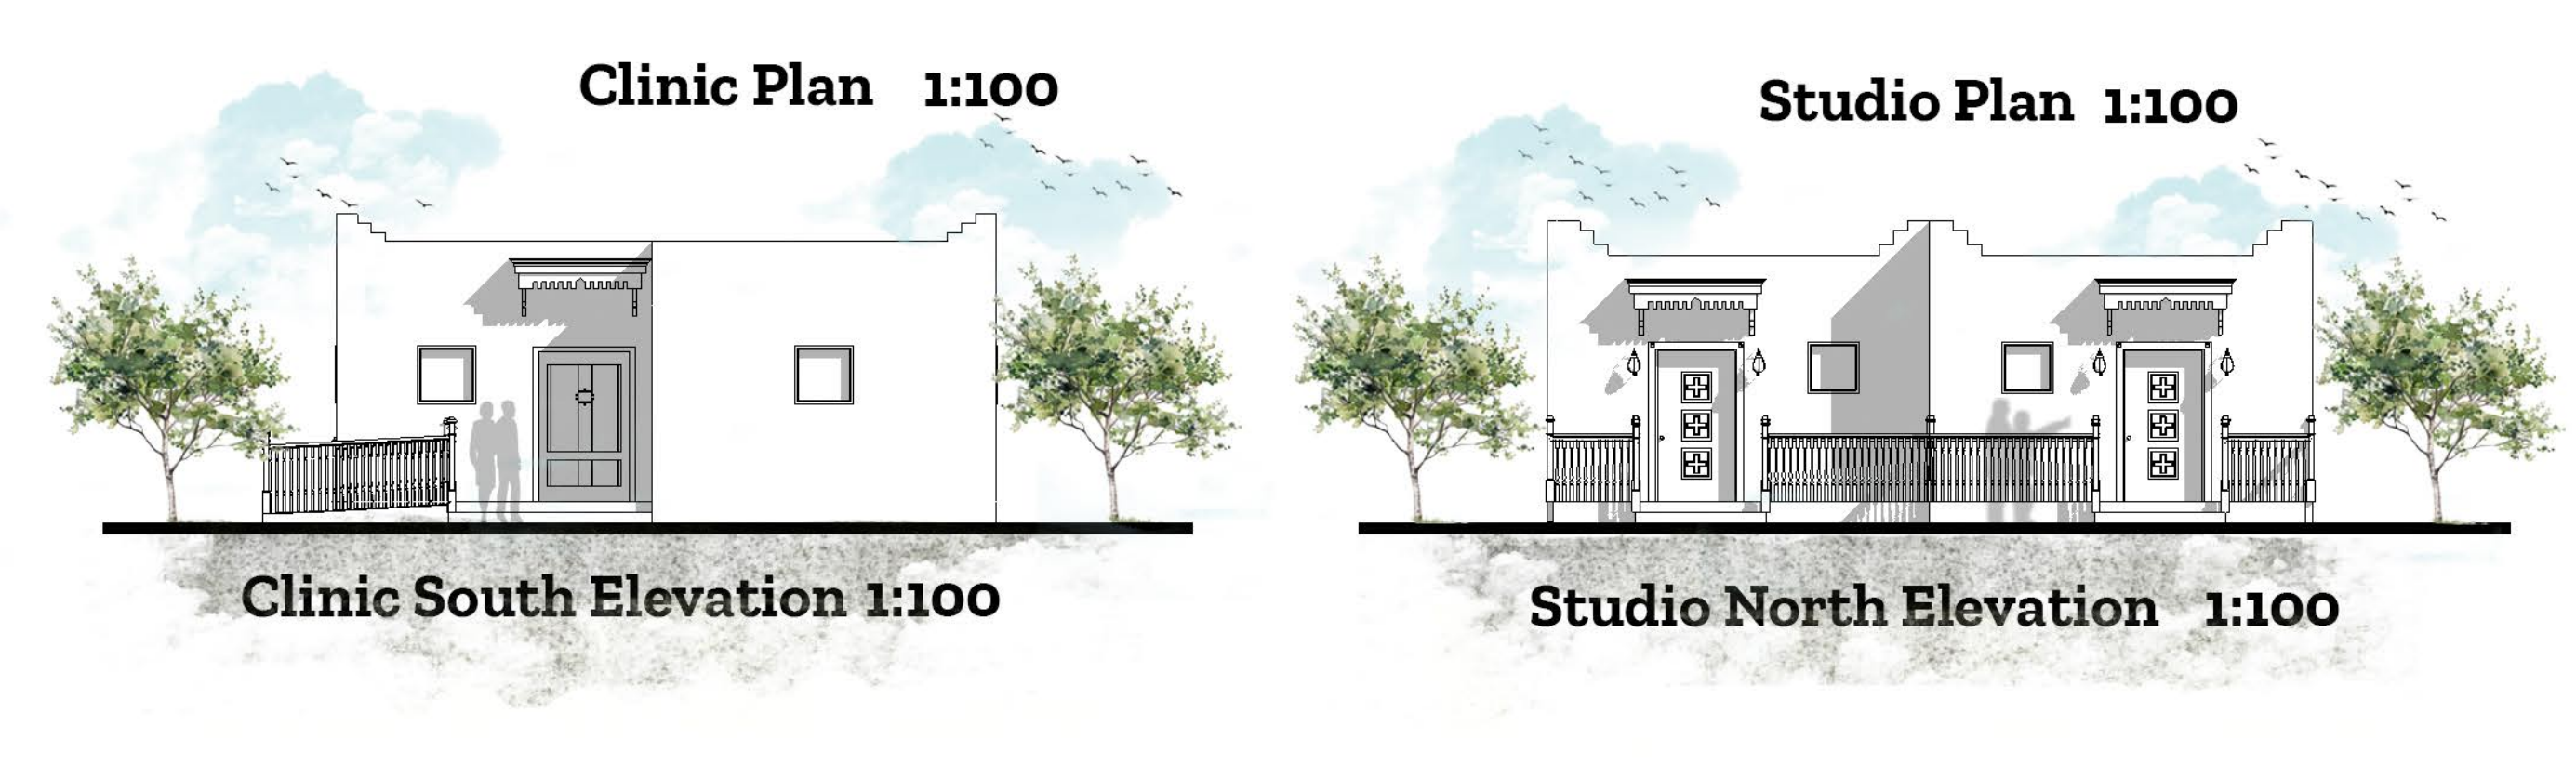

Clinic South Elevation 1:100

Studio North Elevation 1:100

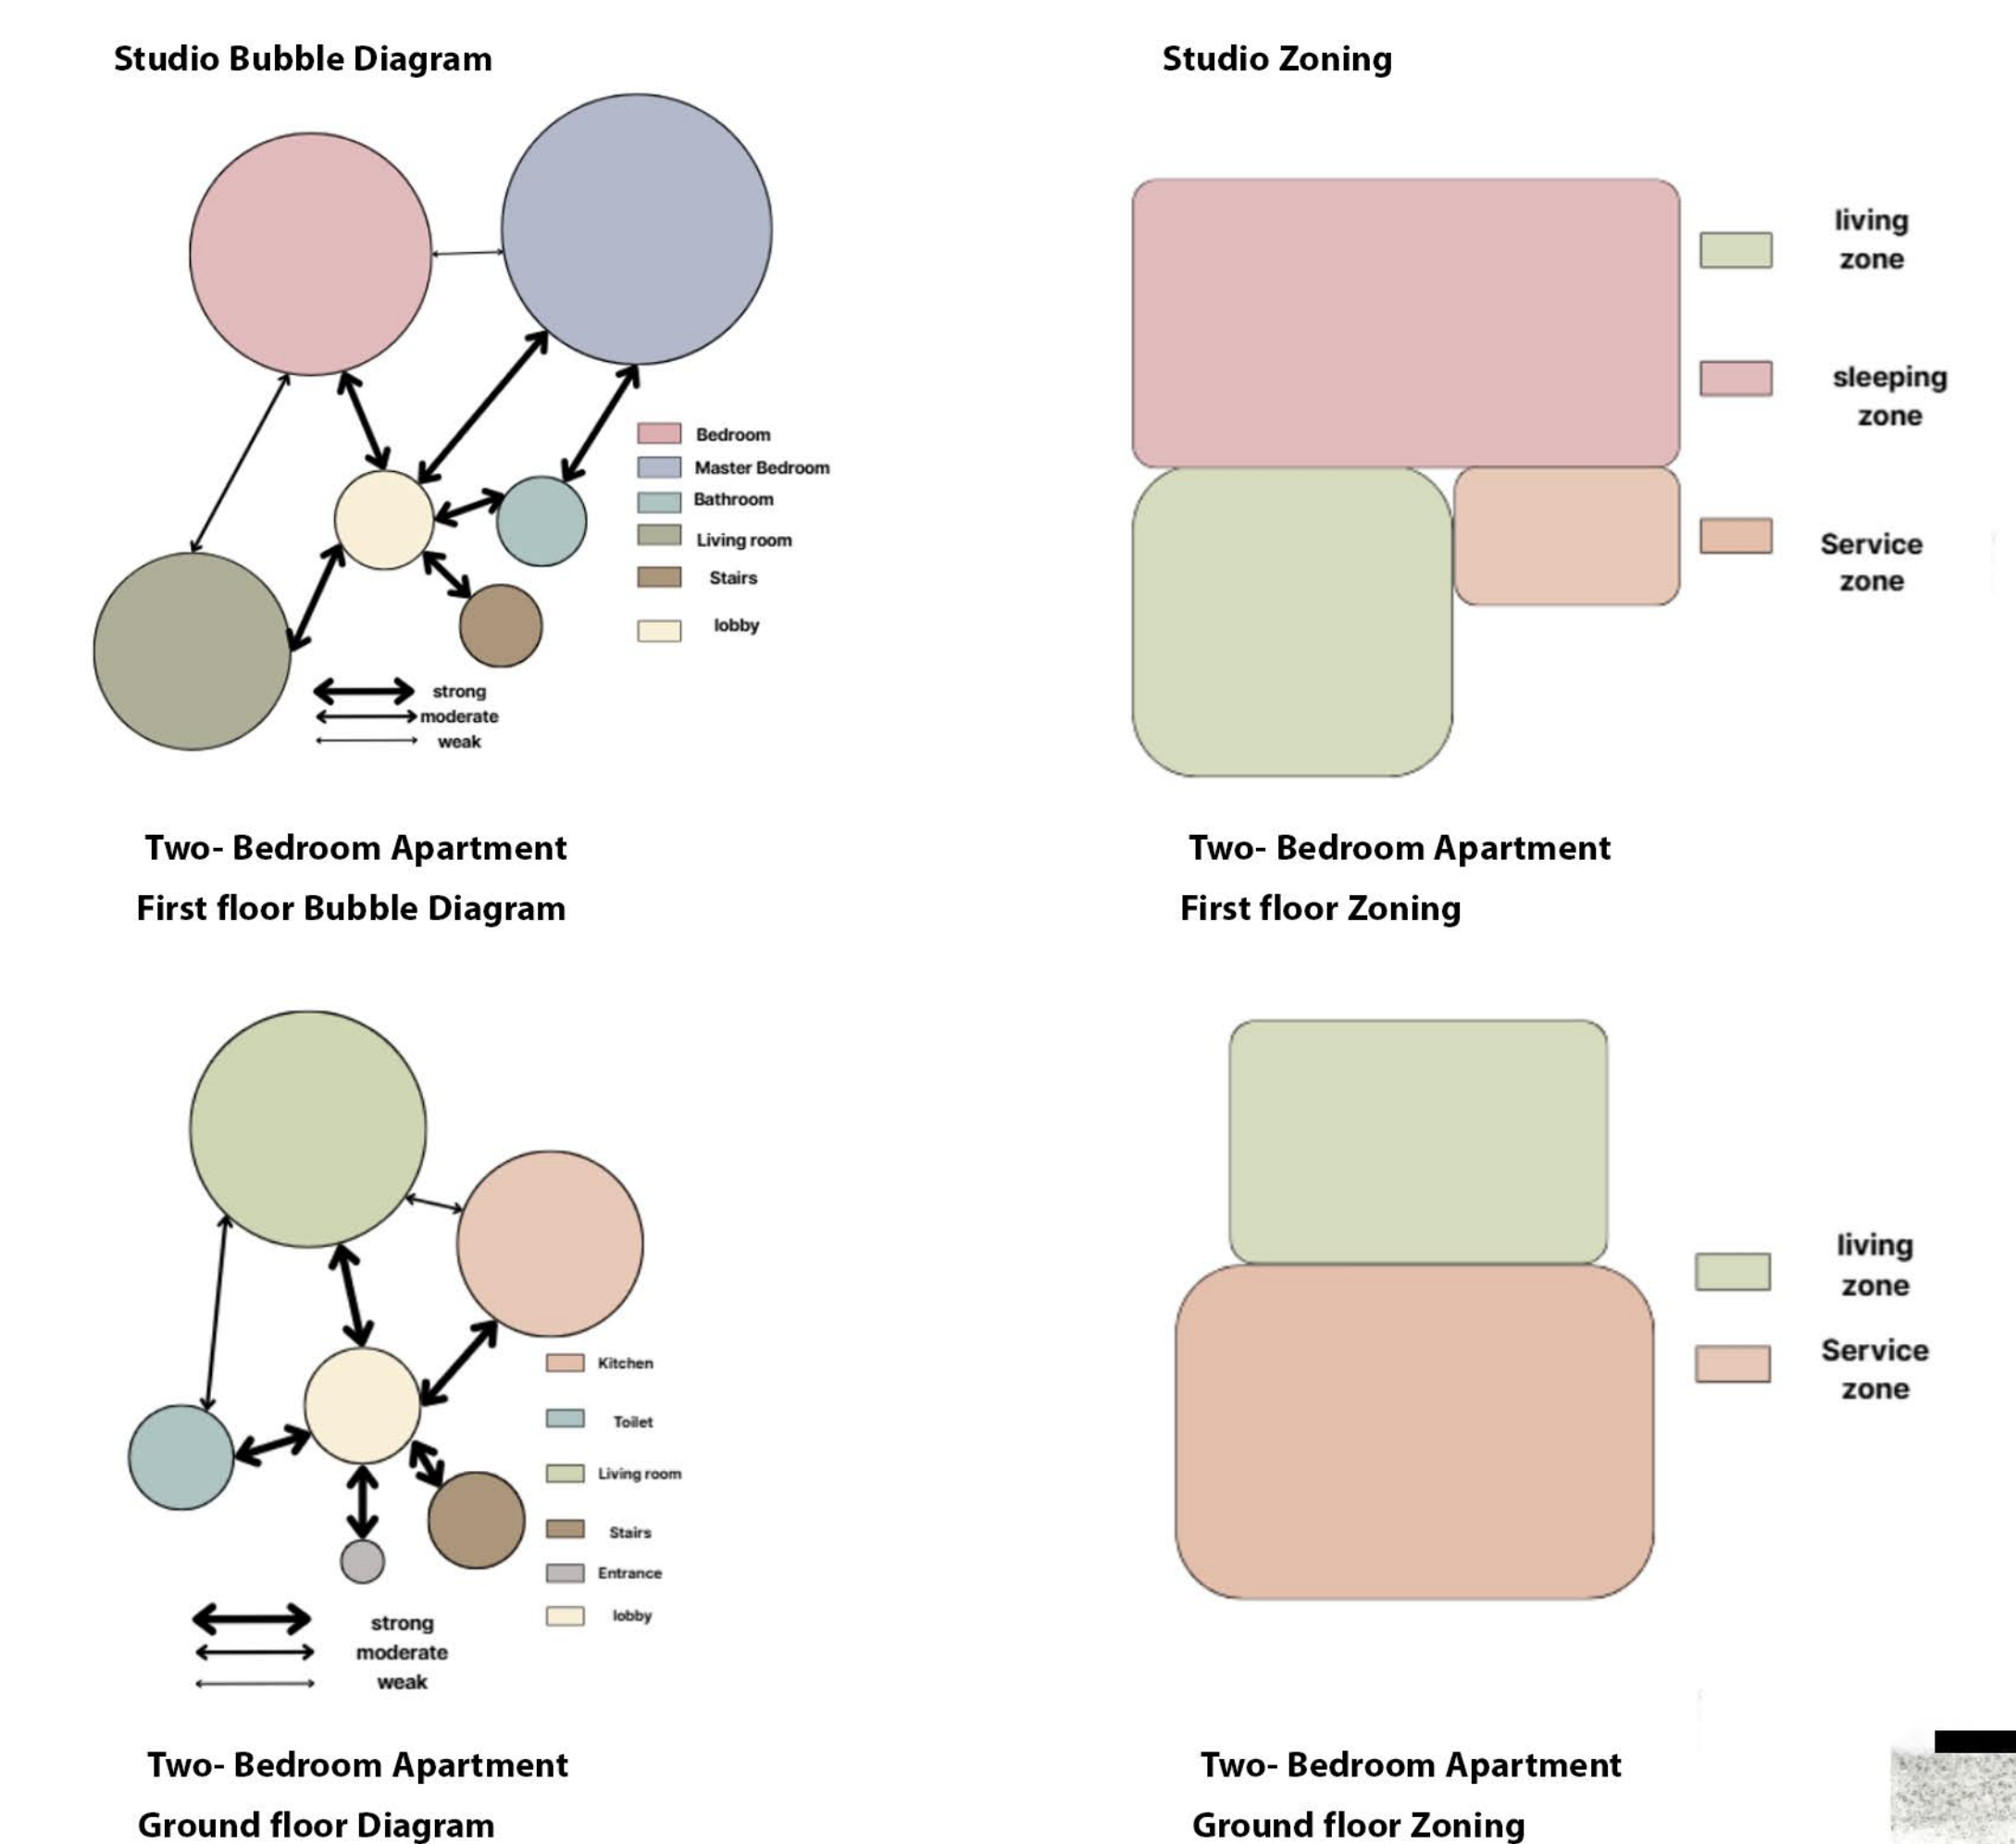

Studio Bubble Diagram

Studio Zoning

Two-Bedroom Apartment First floor Bubble Diagram

Two-Bedroom Apartment First floor Zoning

Two-Bedroom Apartment Ground floor Diagram

Two-Bedroom Apartment Ground floor Zoning



Site Section A-A 1:200




Clinic Section 1:100

Studio Section 1:100



Site East Elevation 1:100

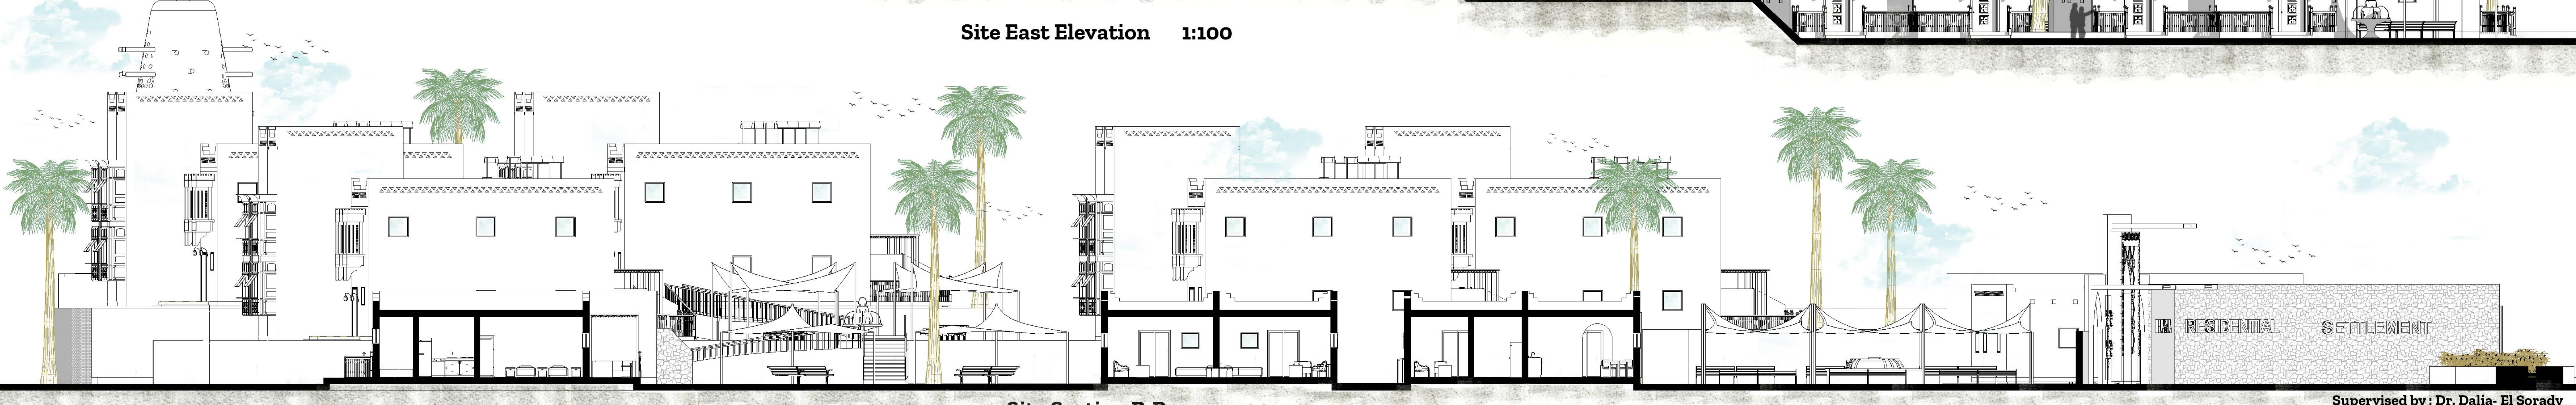

Site Section B-B 1:100