





"MidNight Pub"



Perspective 1




Layout plan sc 1 : 100

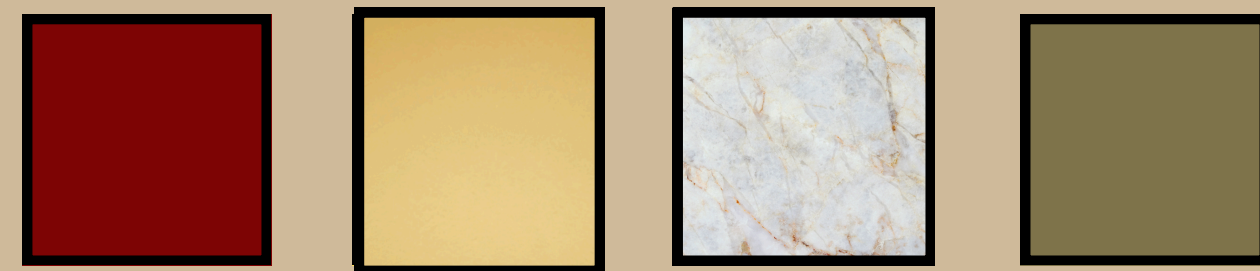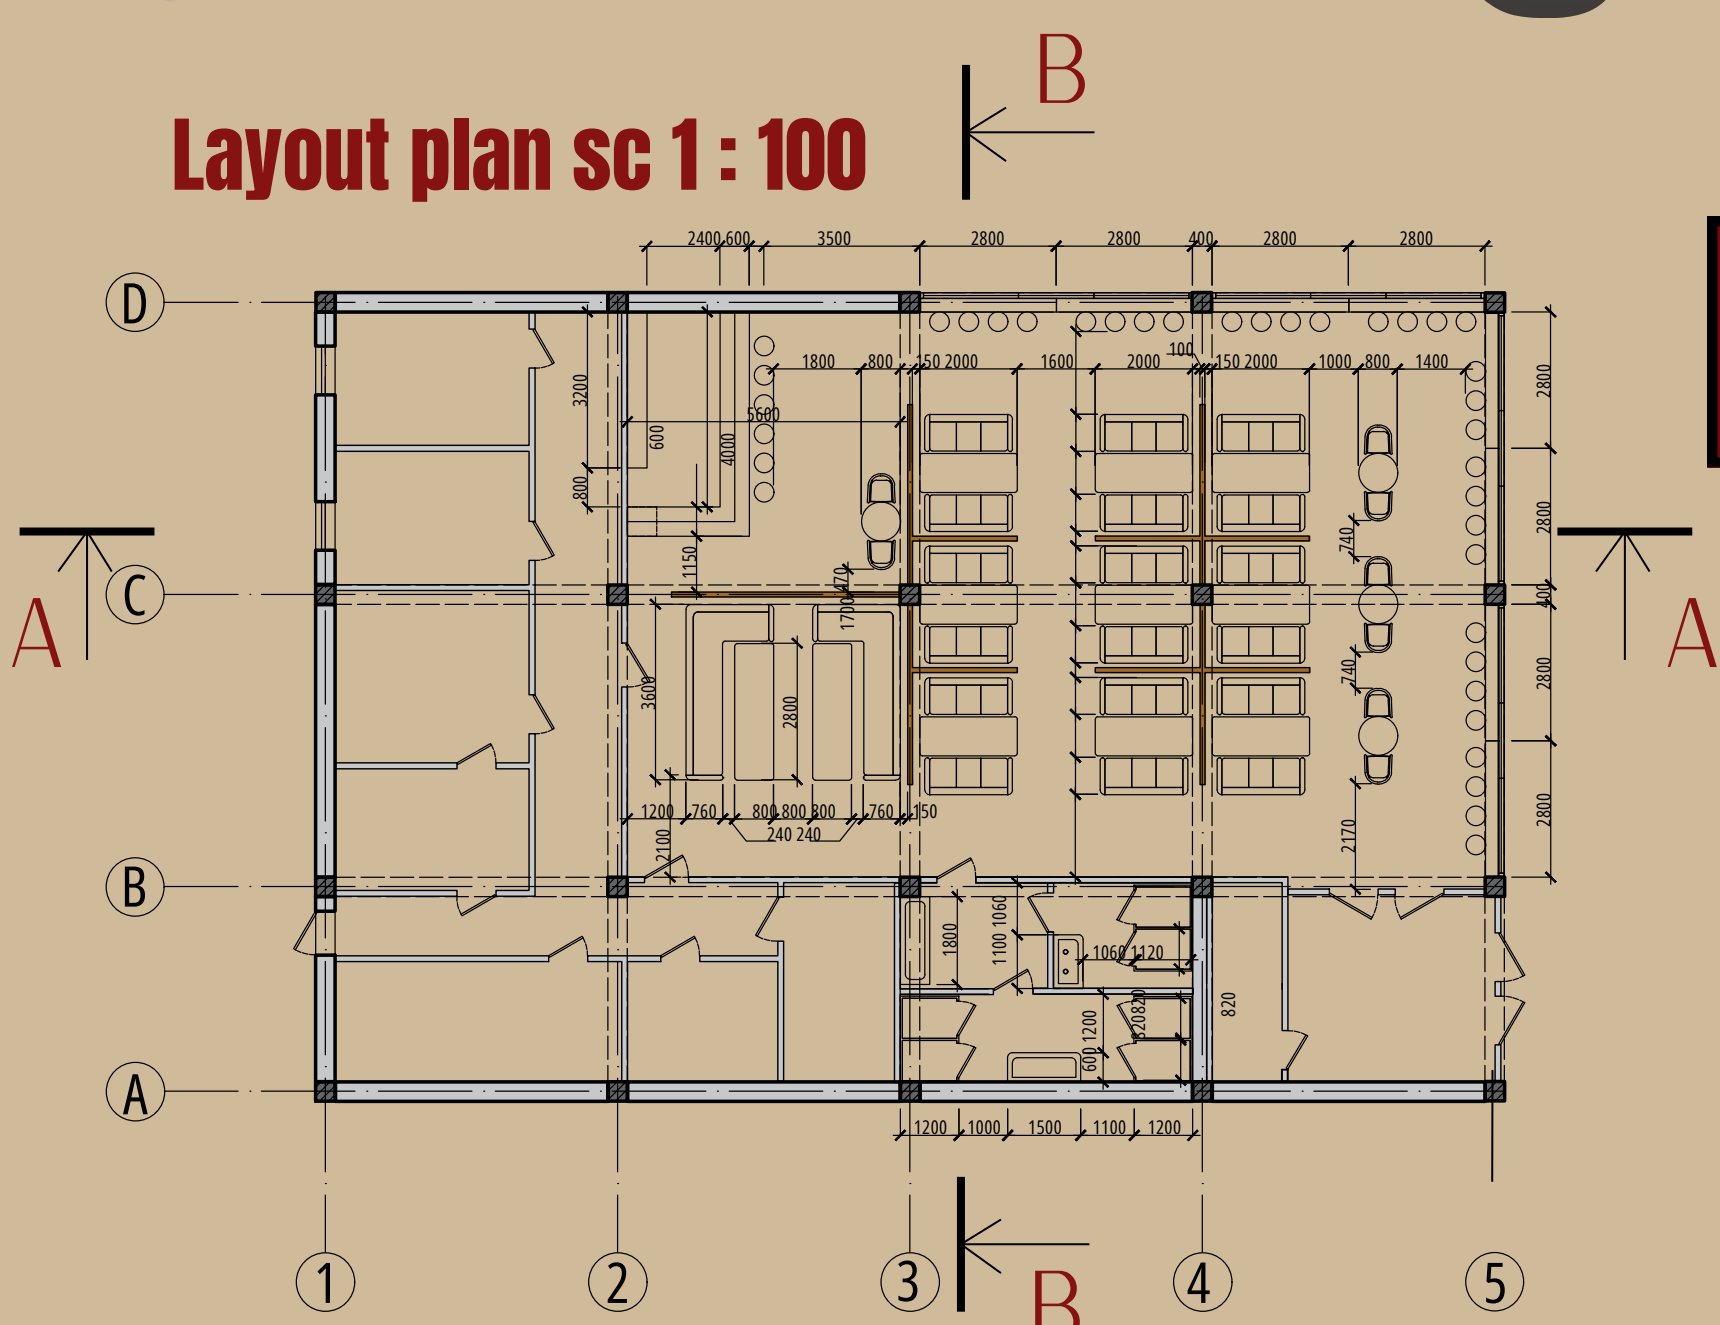


Made by: St. gr. DIN - 241 Croitoru Ionuț
Verified: Plămădeală Stela
Technical University of Moldova

Ceiling plan sc 1 : 100

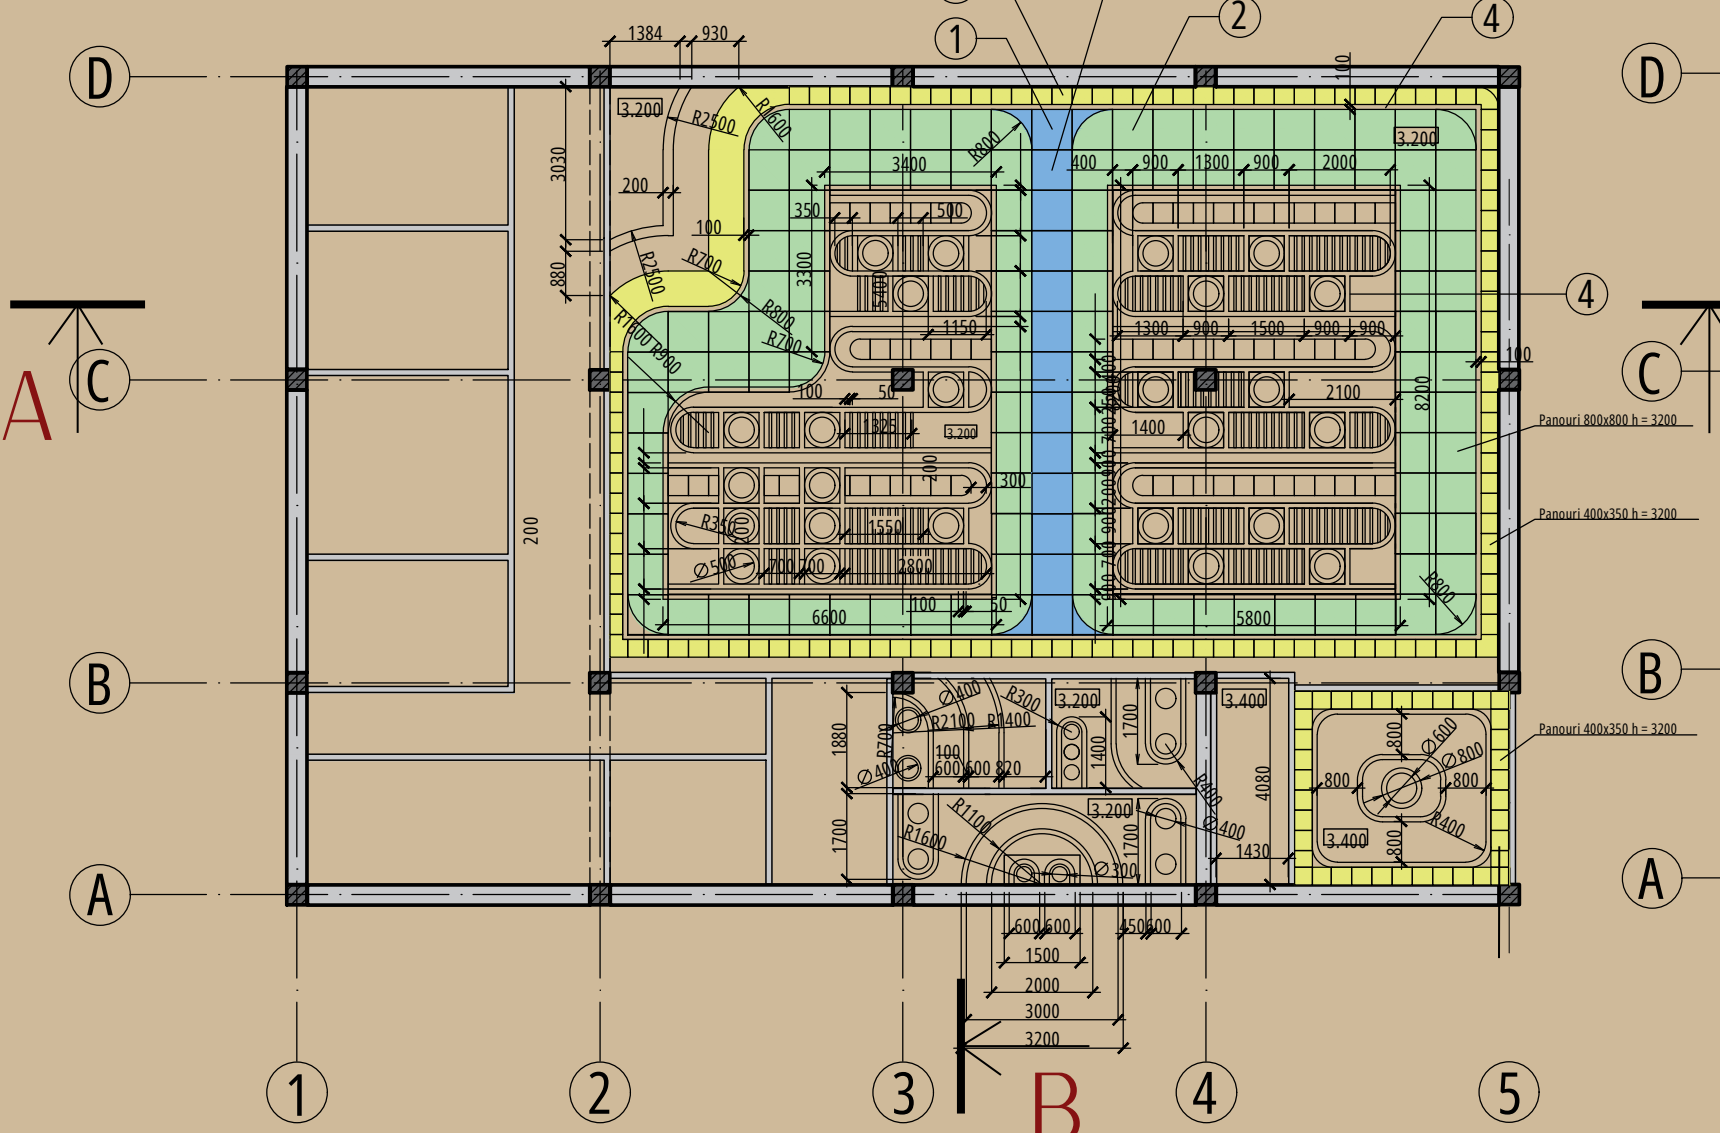


Floor plan sc 1 : 100

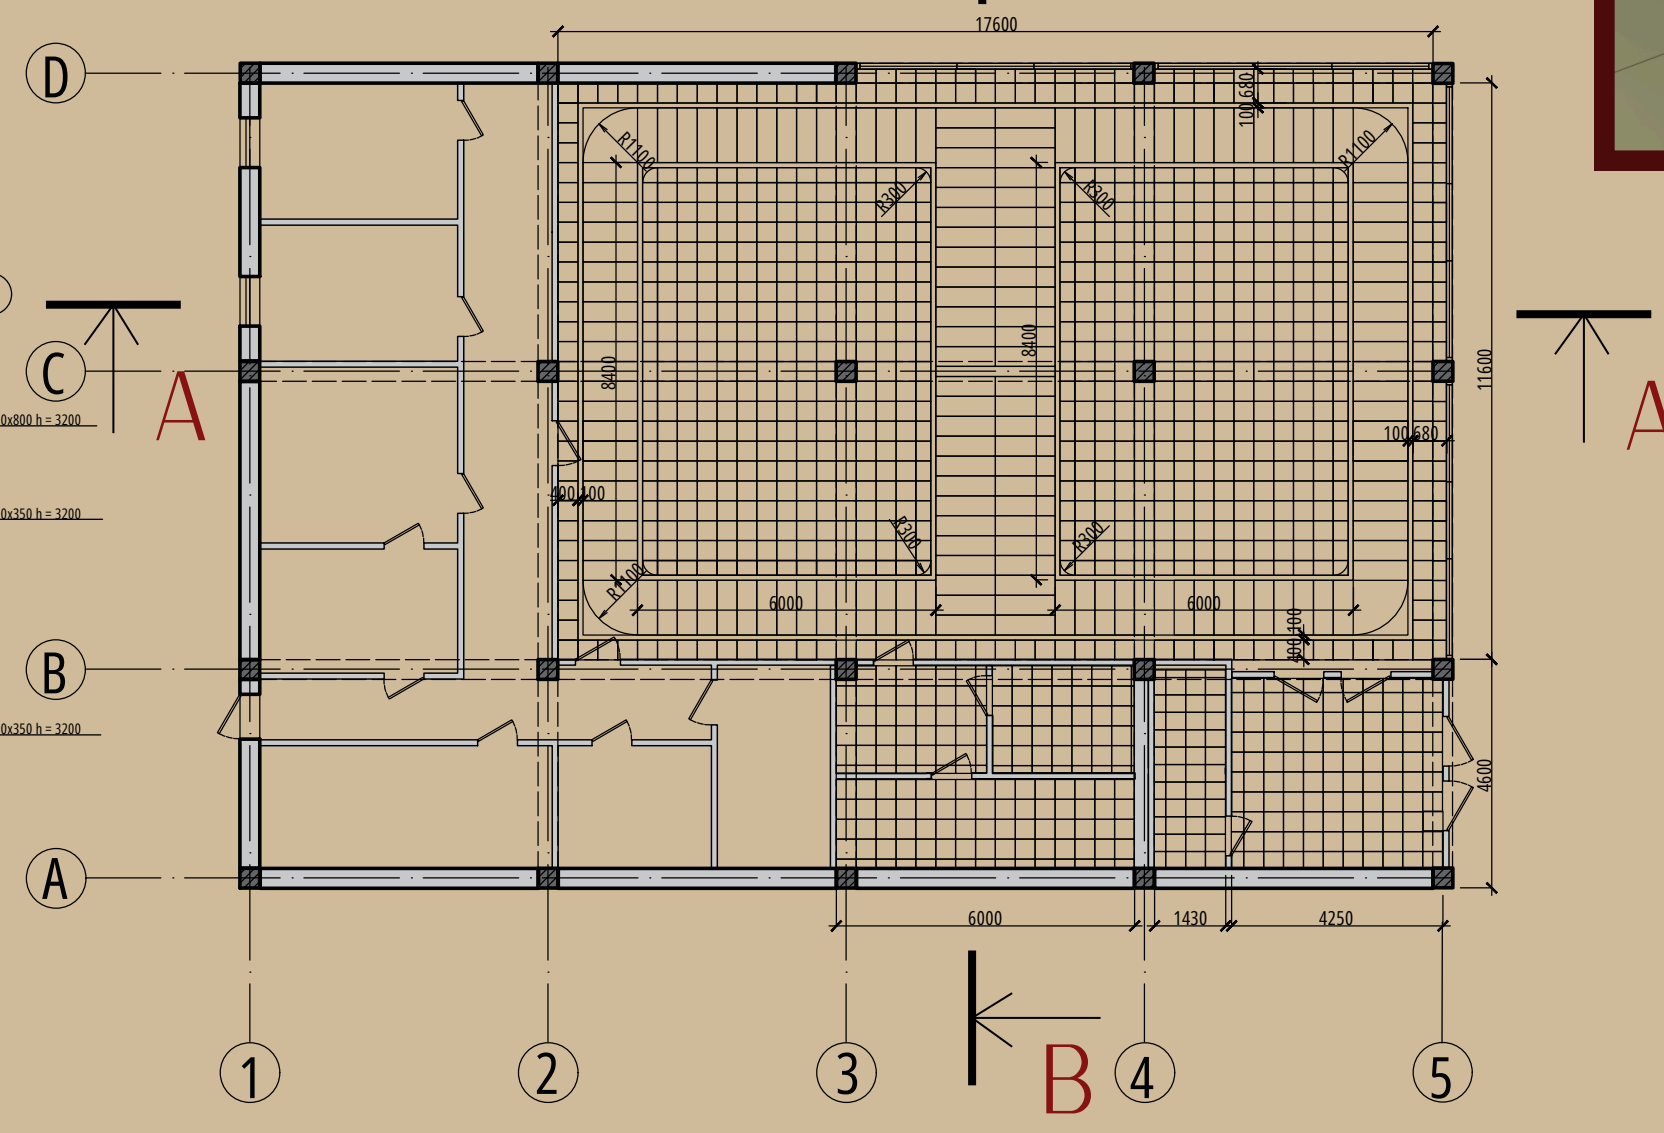

Sec A - A sc 1 : 100



Concepts and sketch

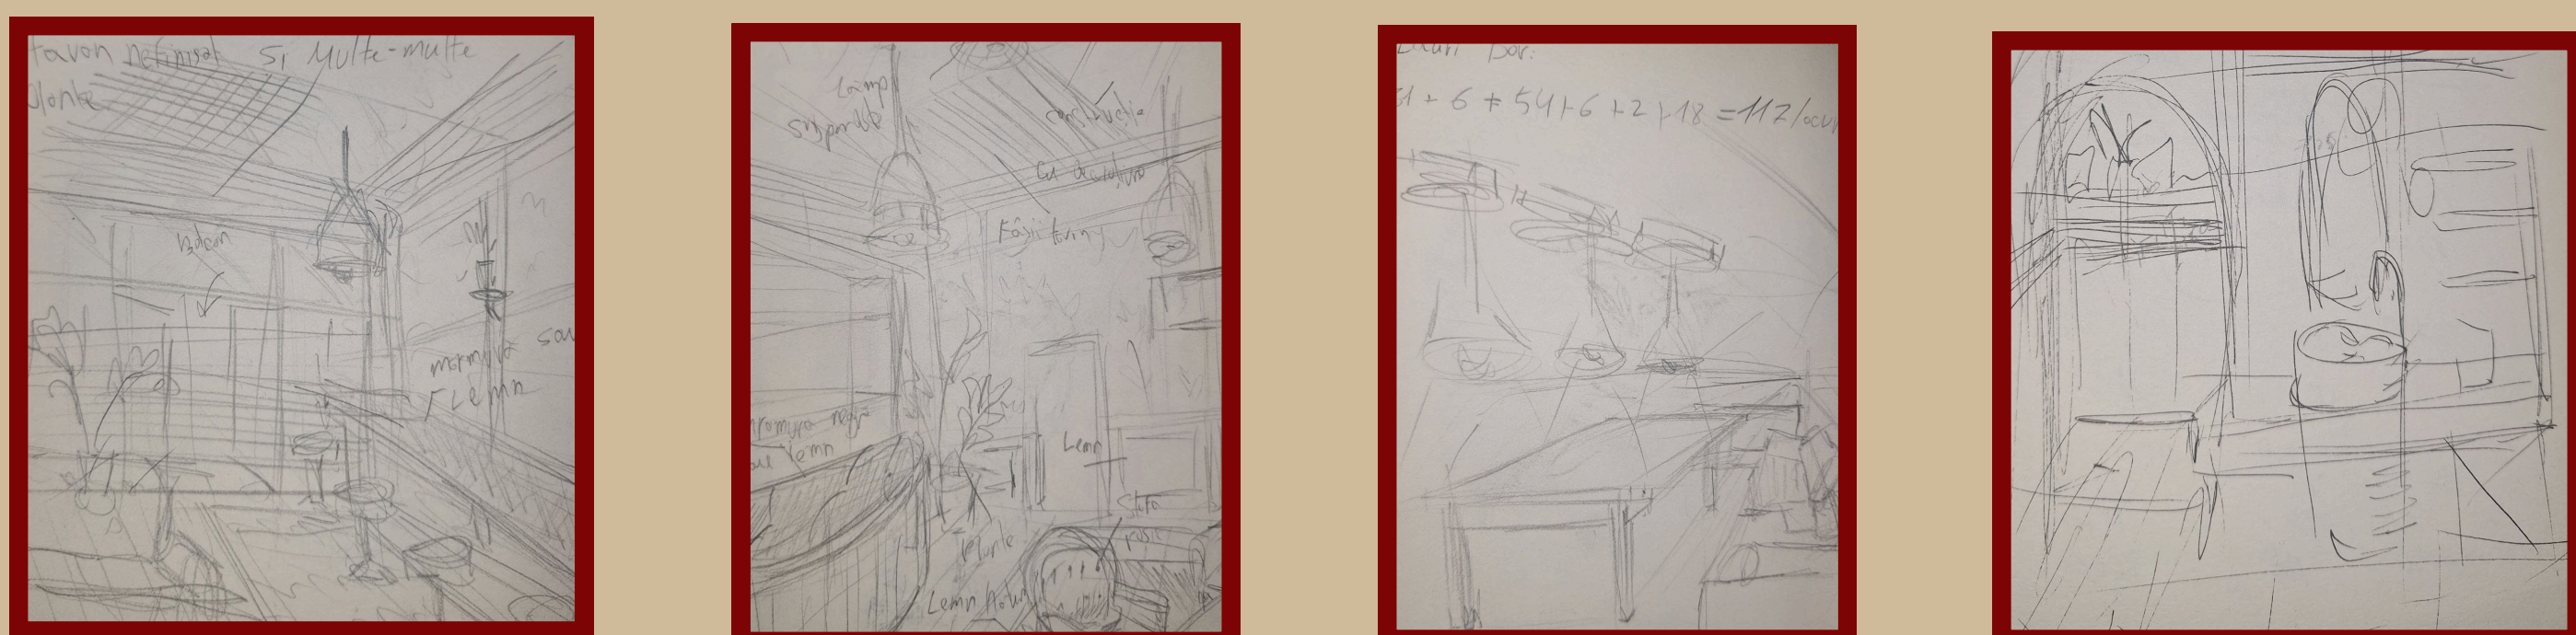

Sec B - B sc 1 : 100



Perspective 2



Perspective 3



Perspective 4



Perspective 5



Perspective 6

