

Pôdorys 1NP



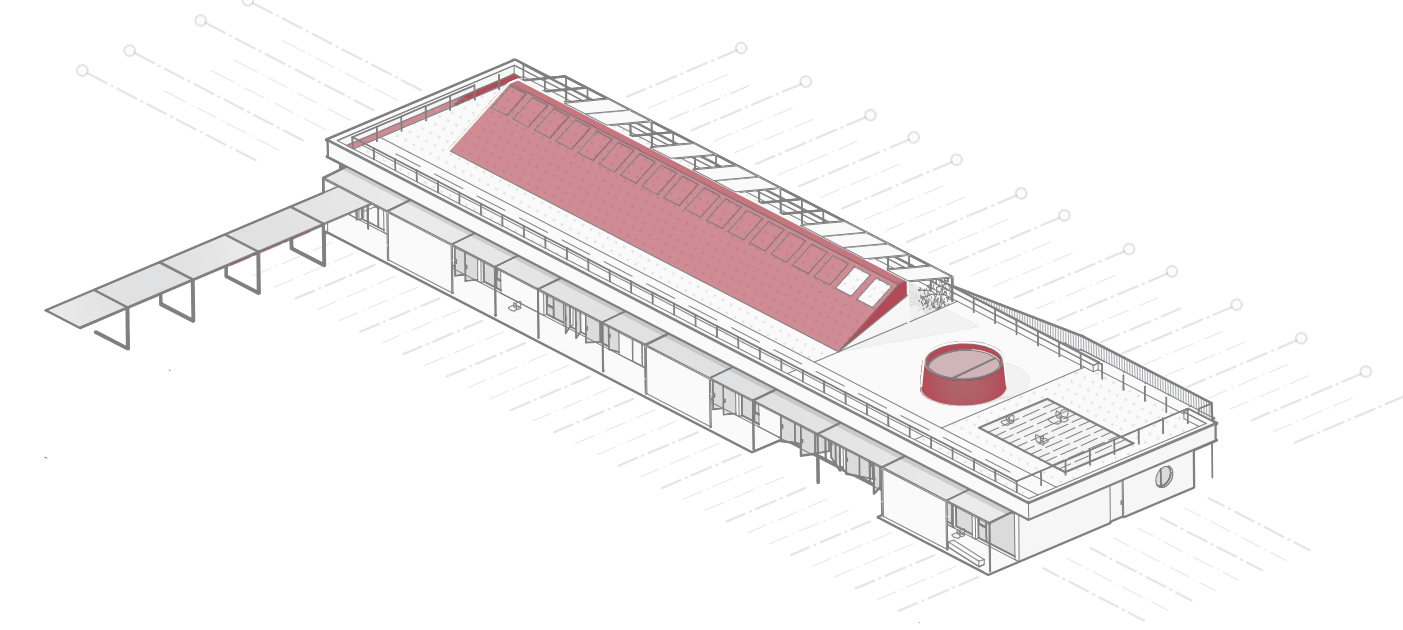



Schéma zmien

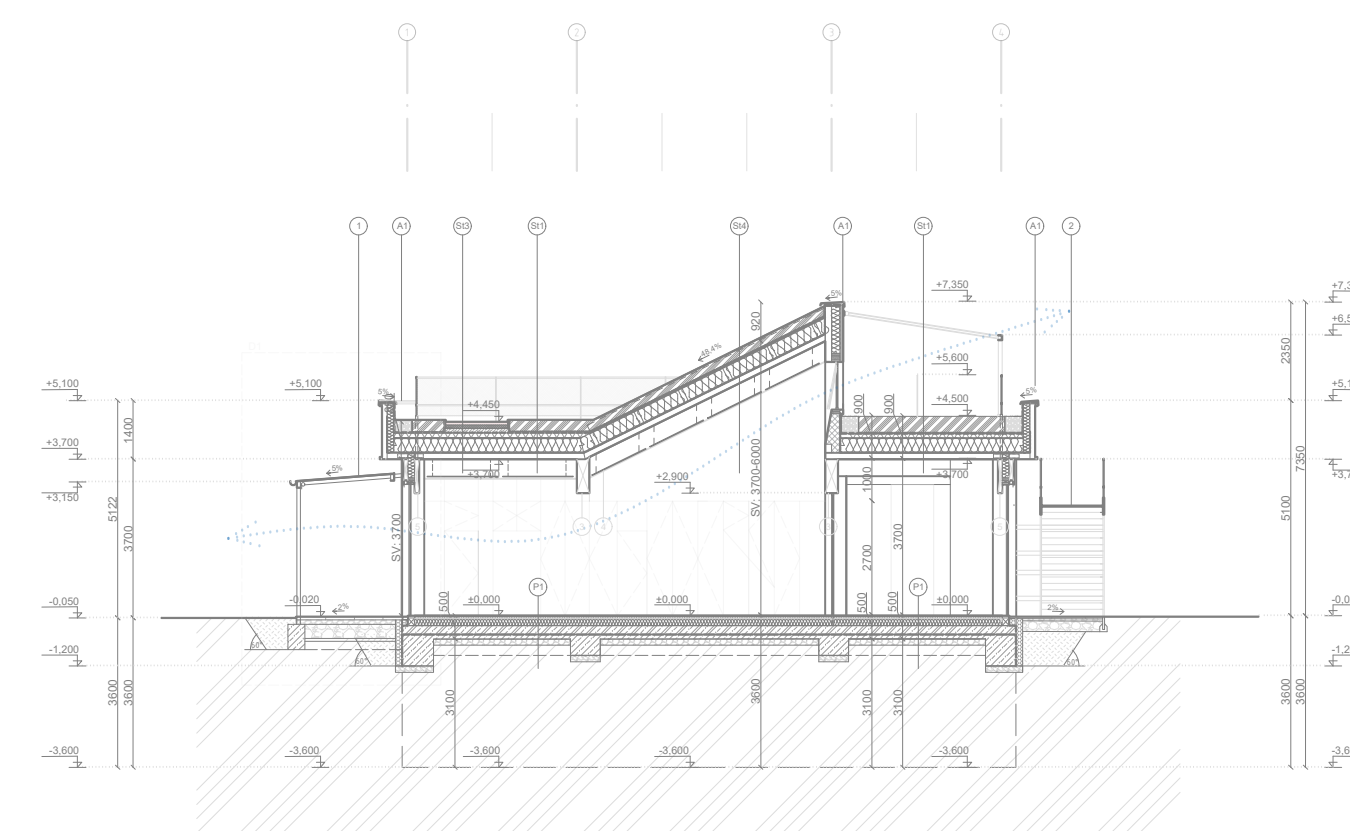

Rez B-B'

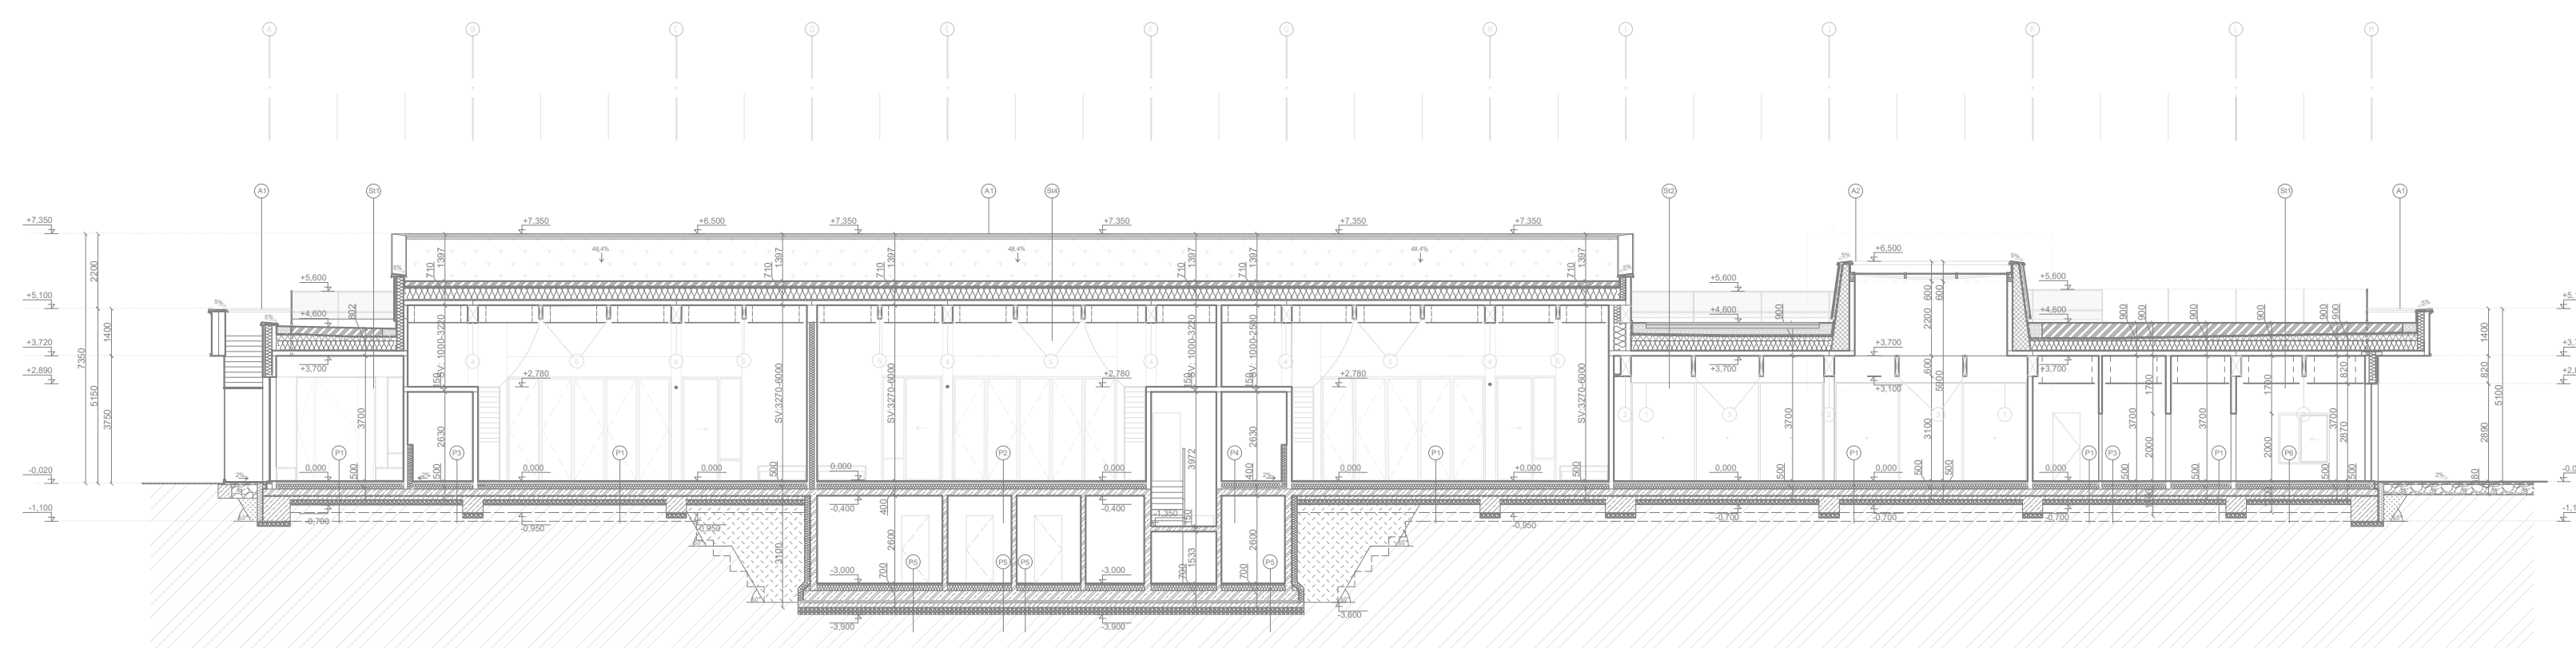

Rez A-A'

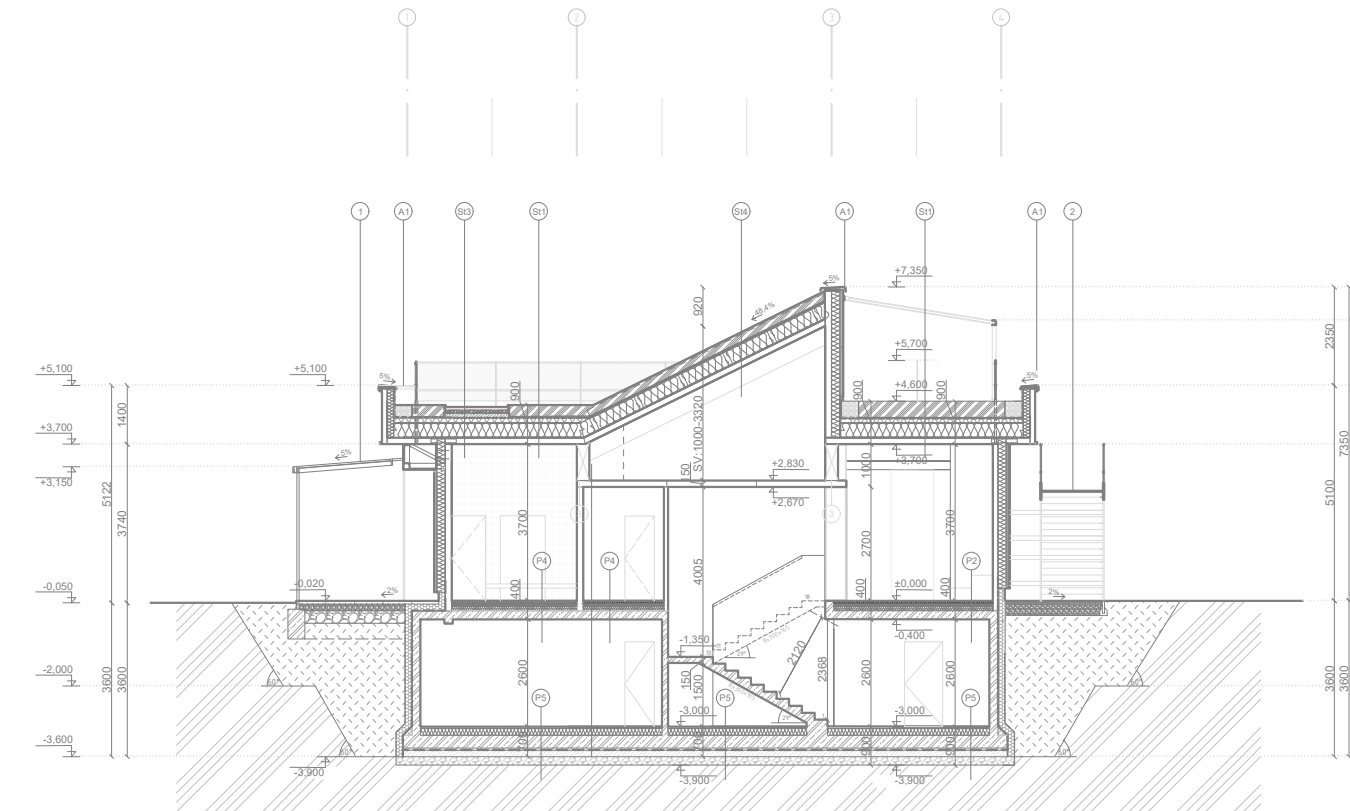

Rez C-C'


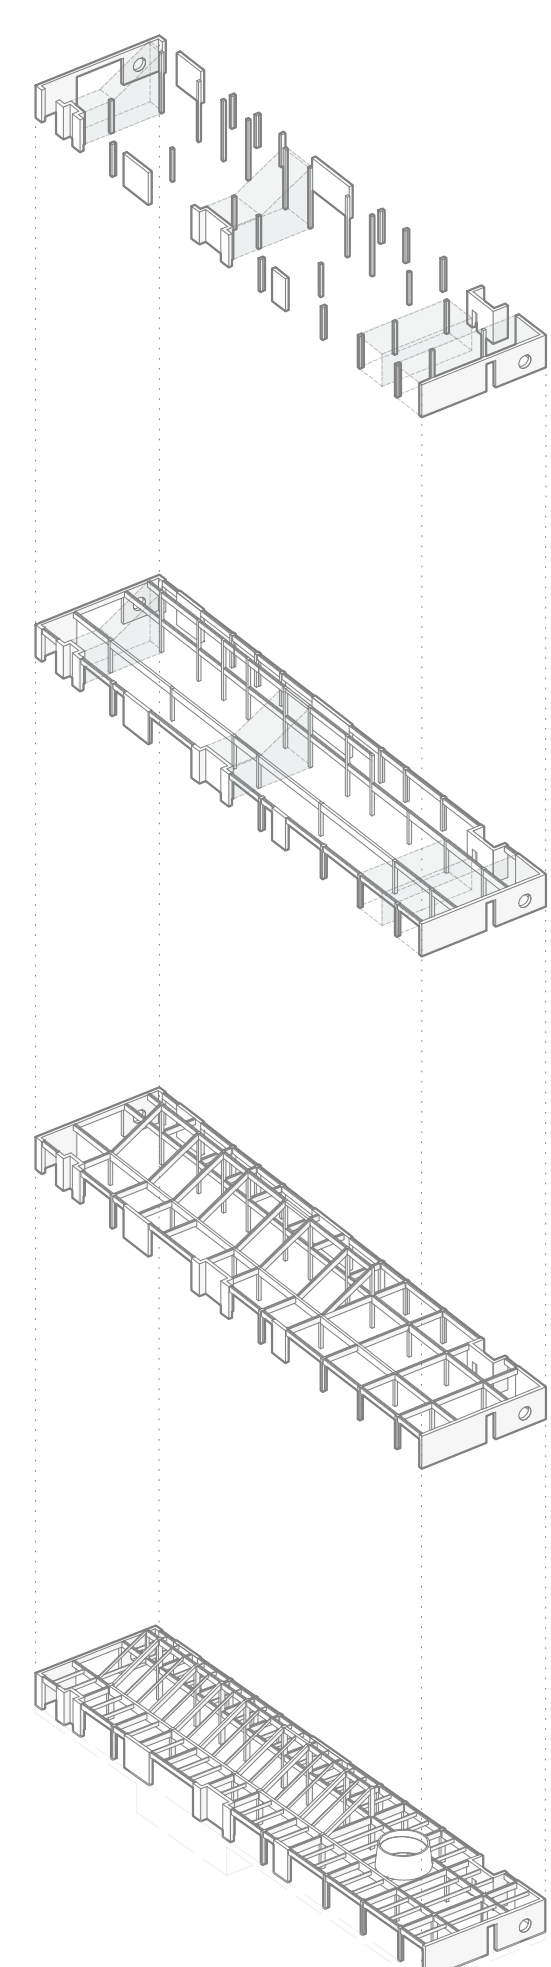


Schéma konštrukcie



Detail 1

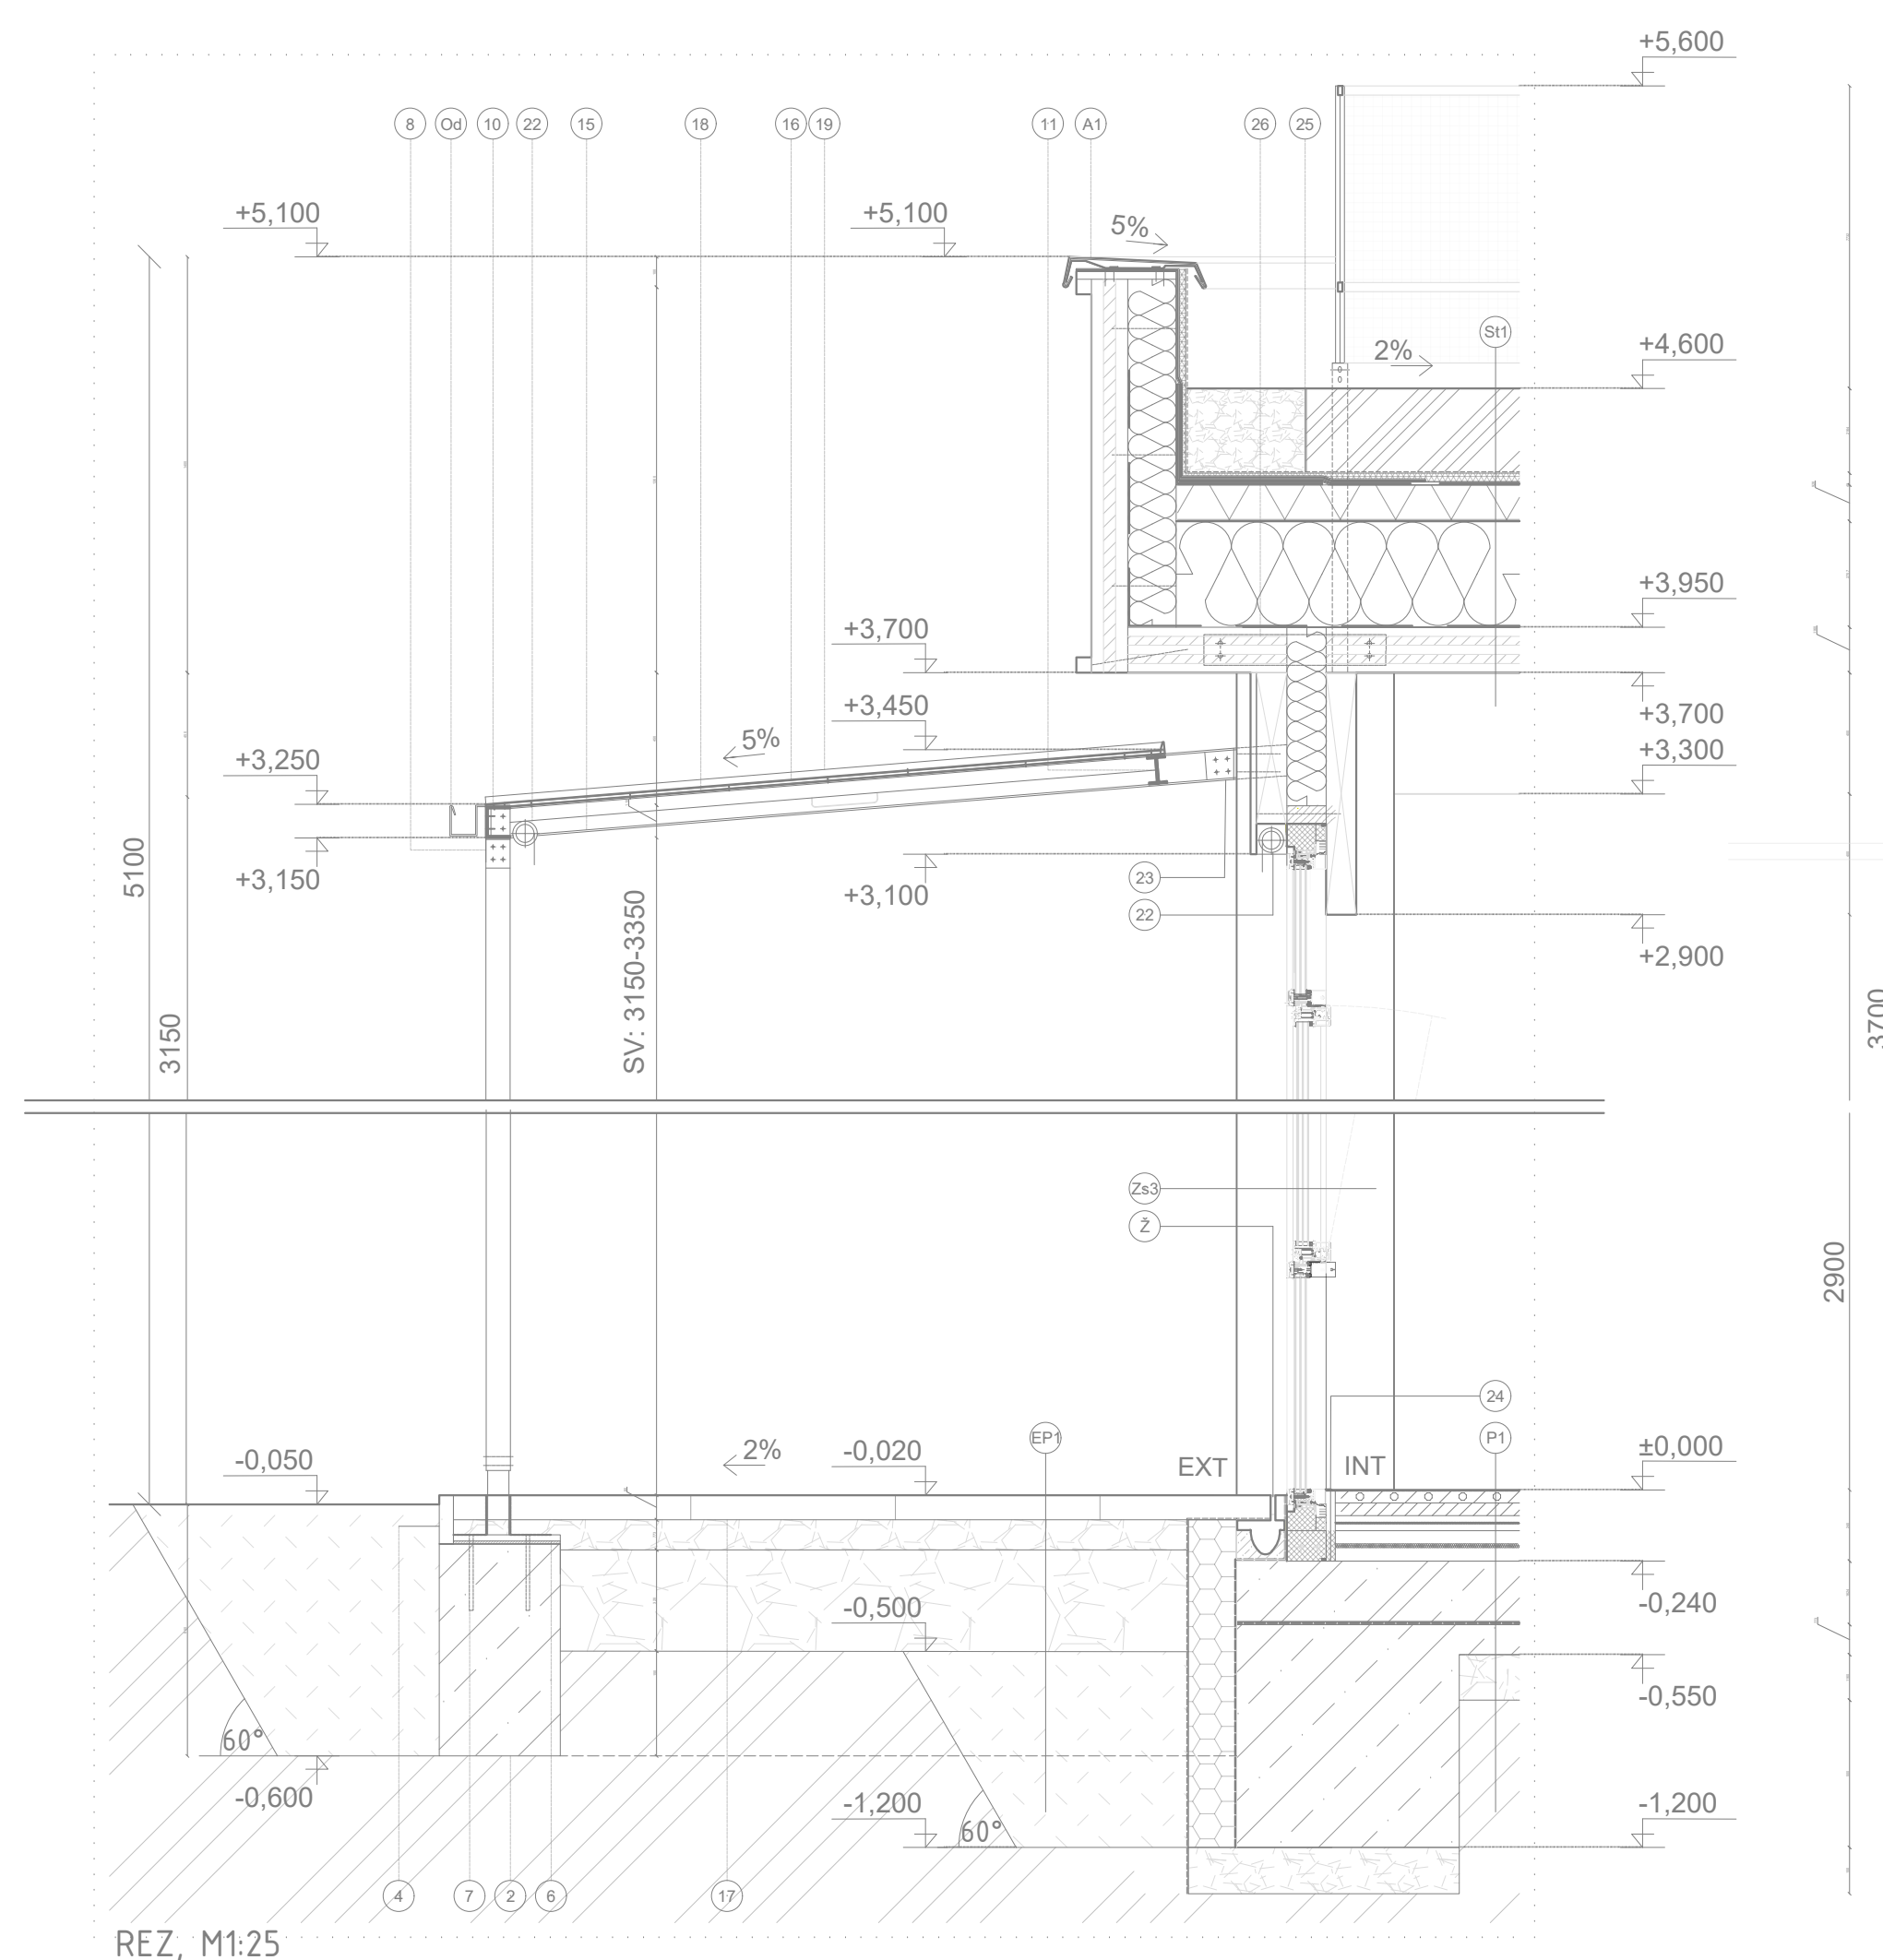