


# URBAN VERTICAL


Loft /  
NY




RAILING DETAIL  
1:5

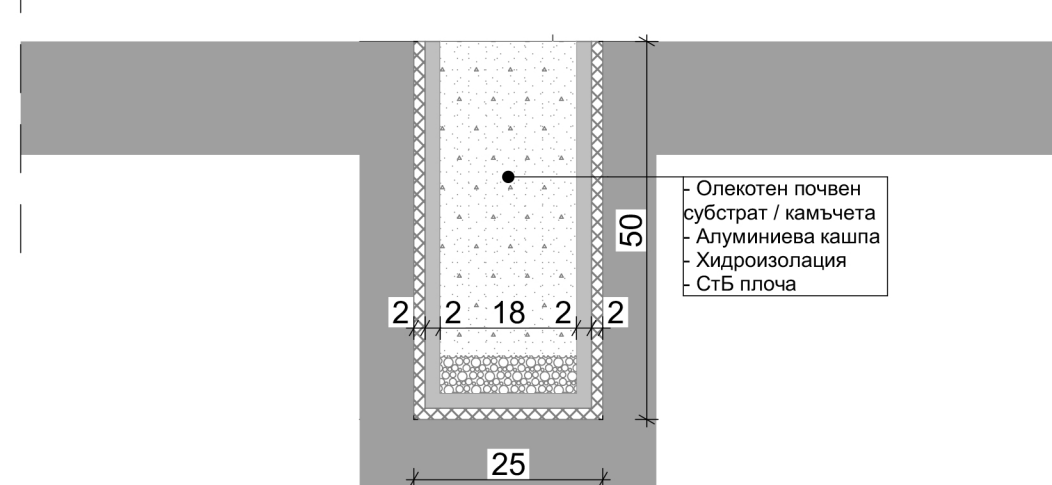

PLANTER DETAIL  
IN SLAB 1:10

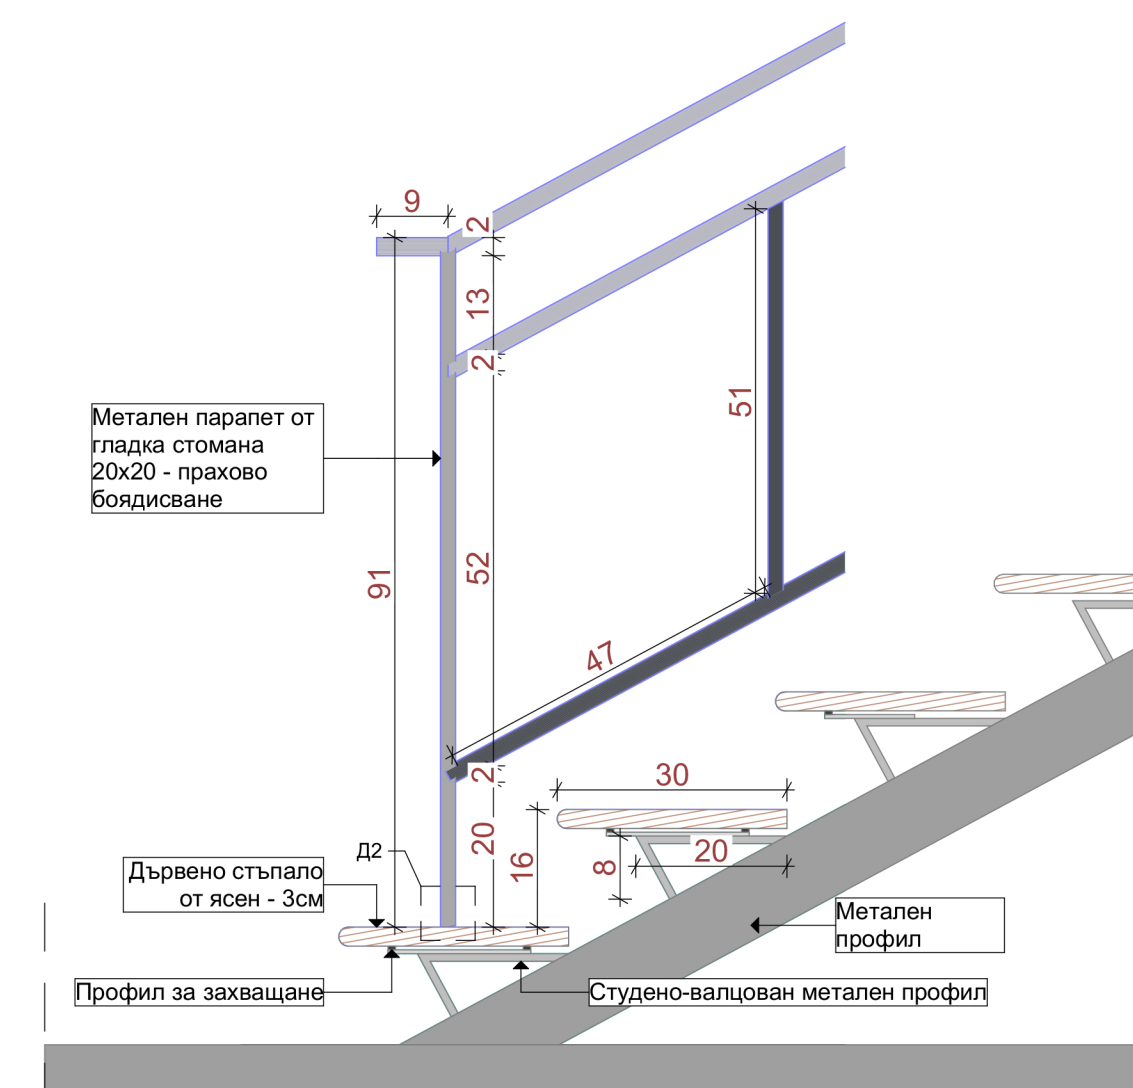


STAIRCASE DETAIL 1:10

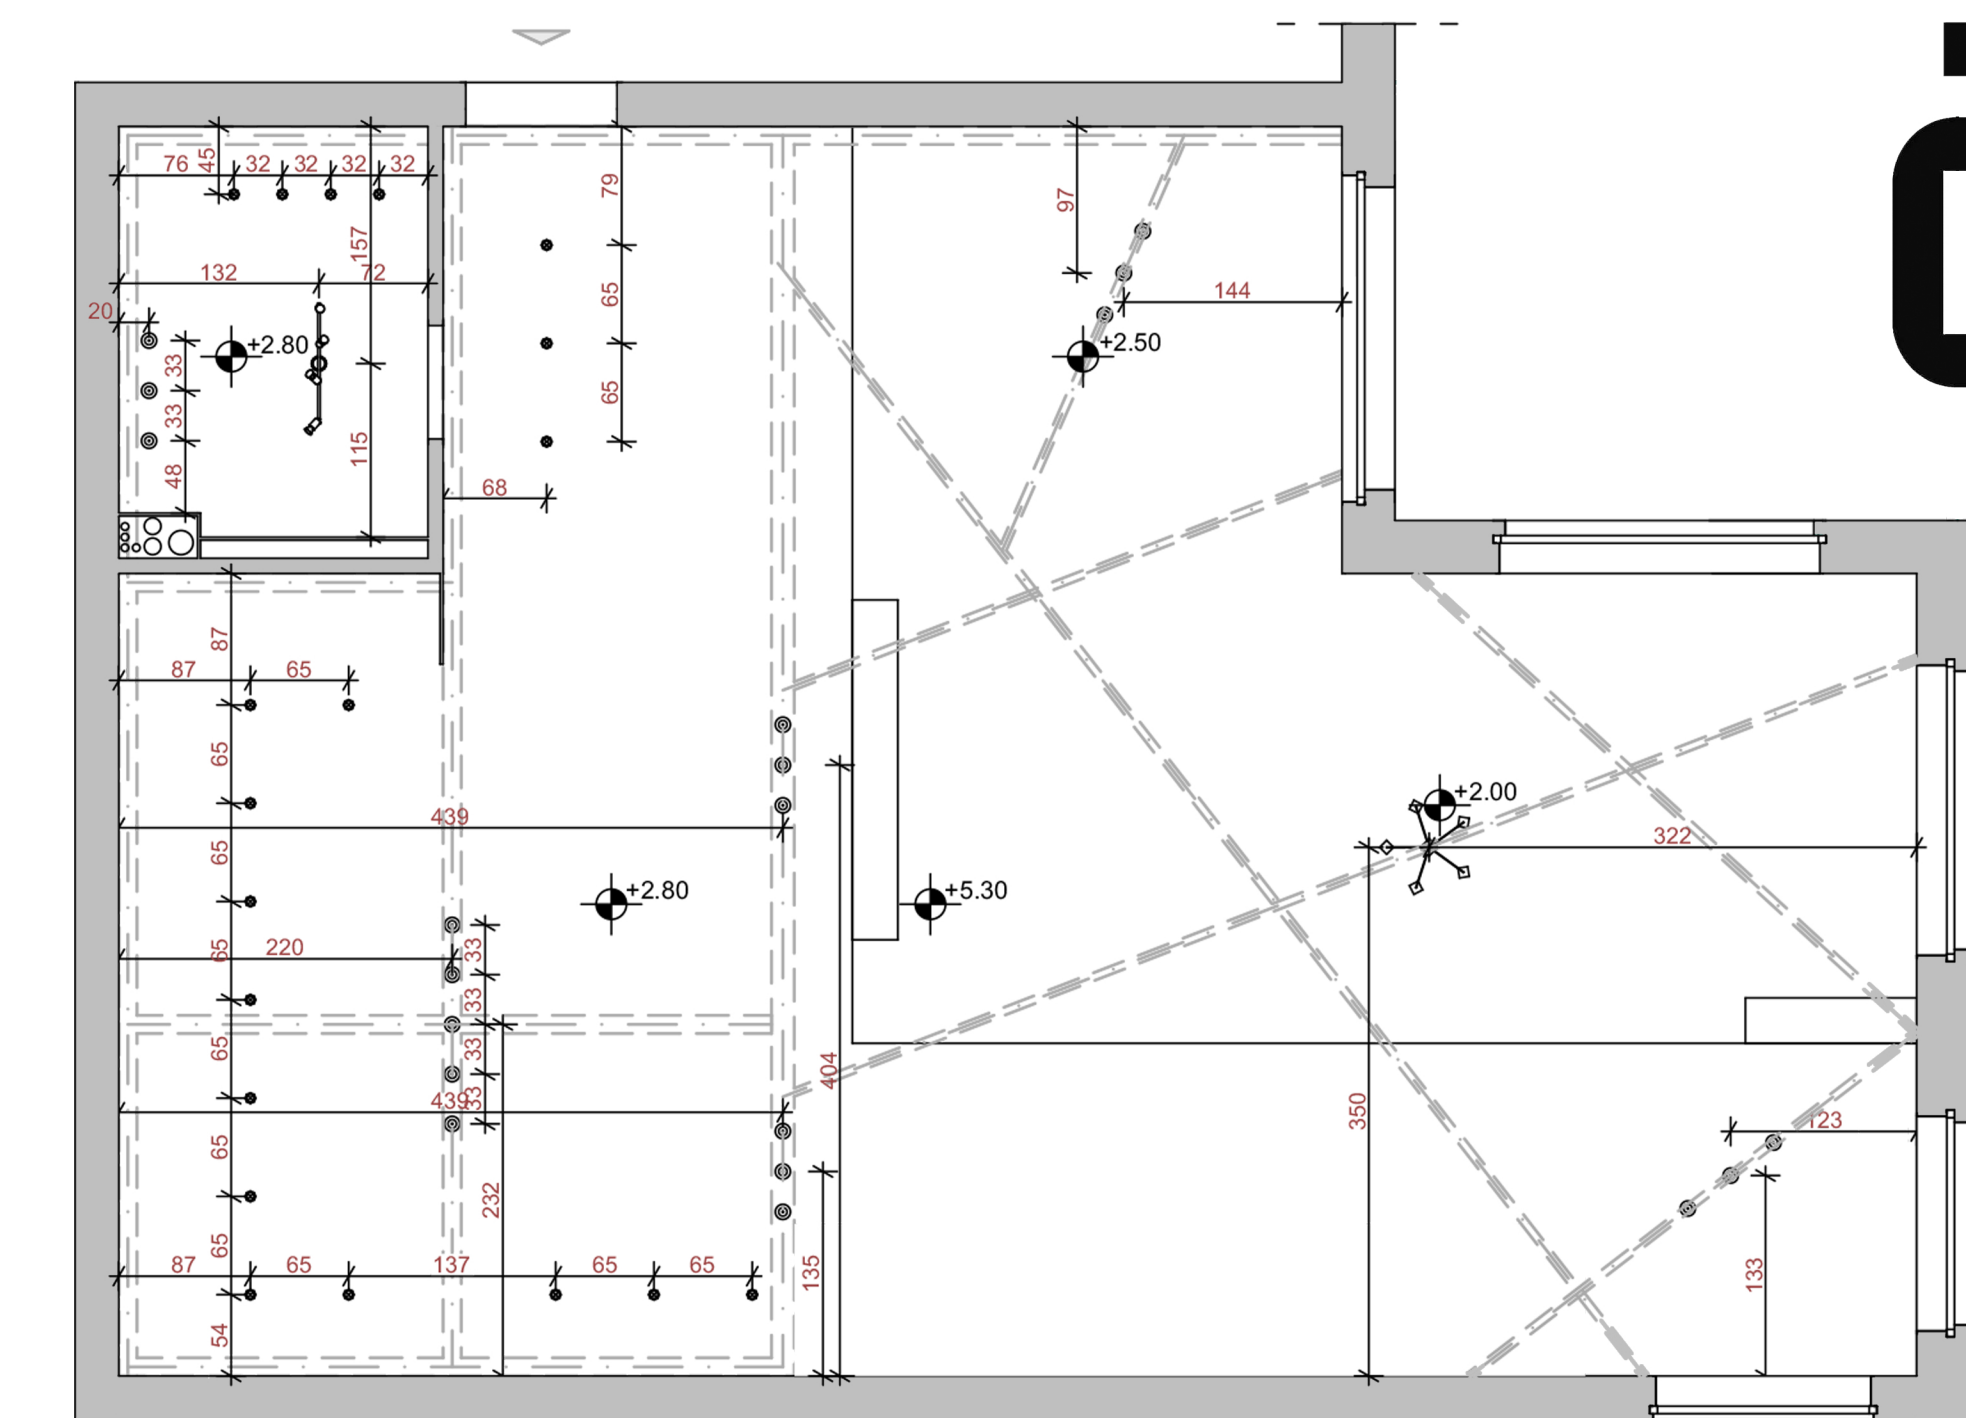

SOFFIT PLAN FIRST FLOOR

1:50

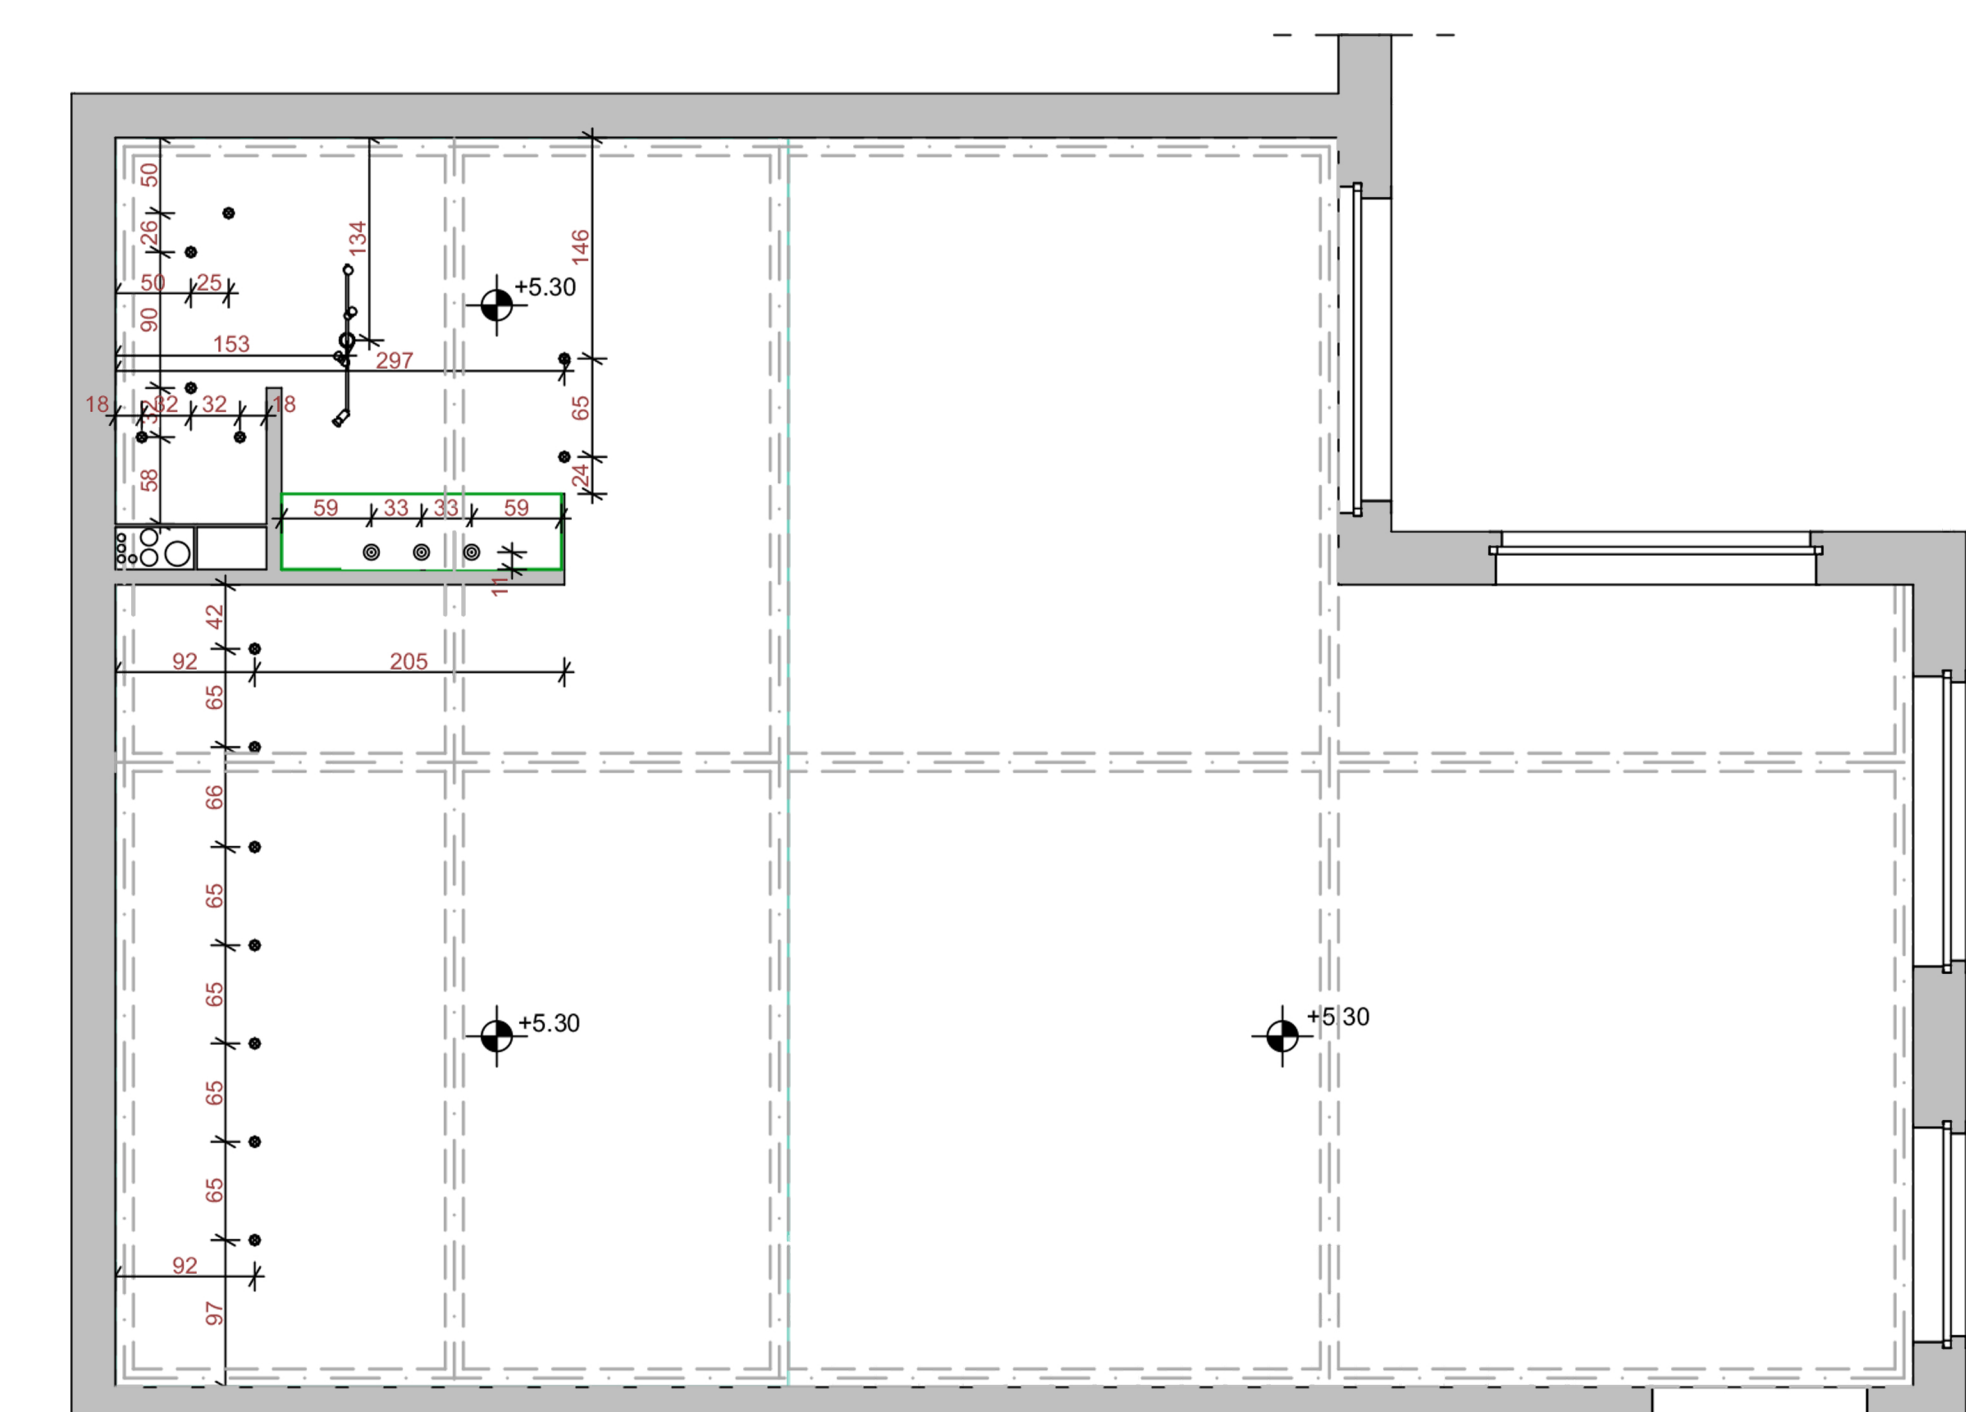


SOFFIT PLAN SECOND FLOOR

1:50




WALL ELEVATION 2

1:20

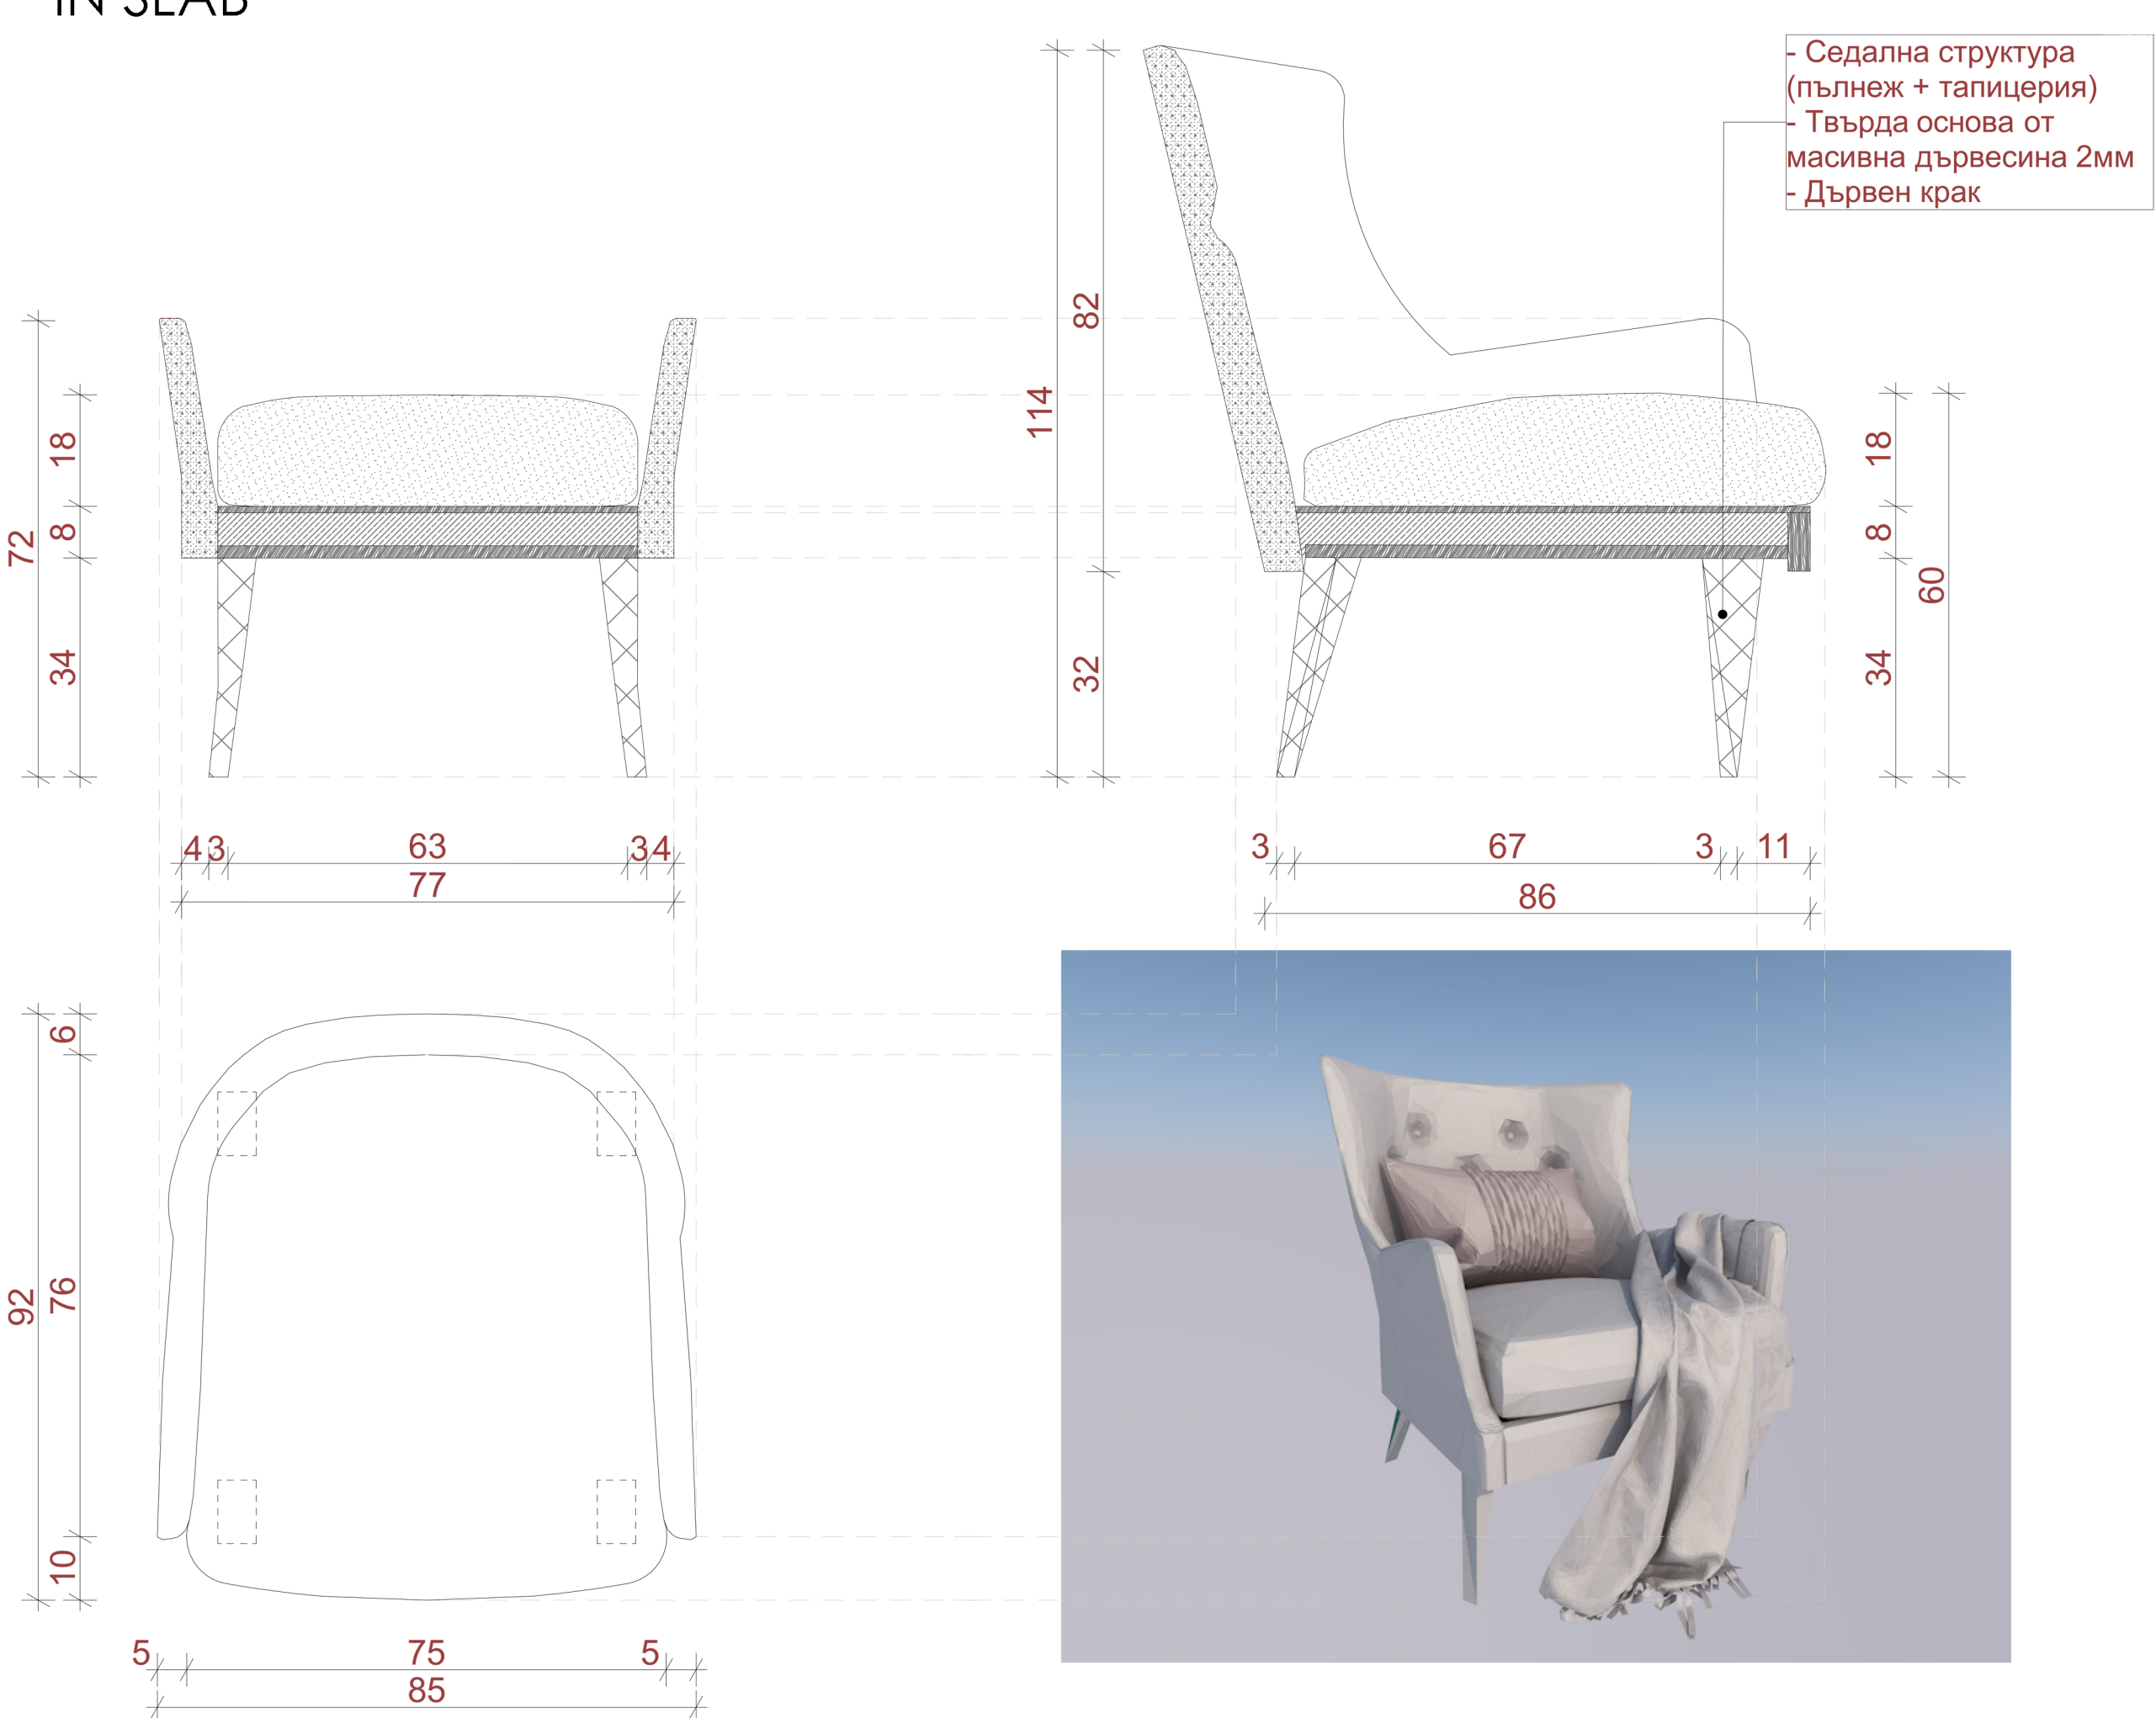


SEATING DETAIL

1:10

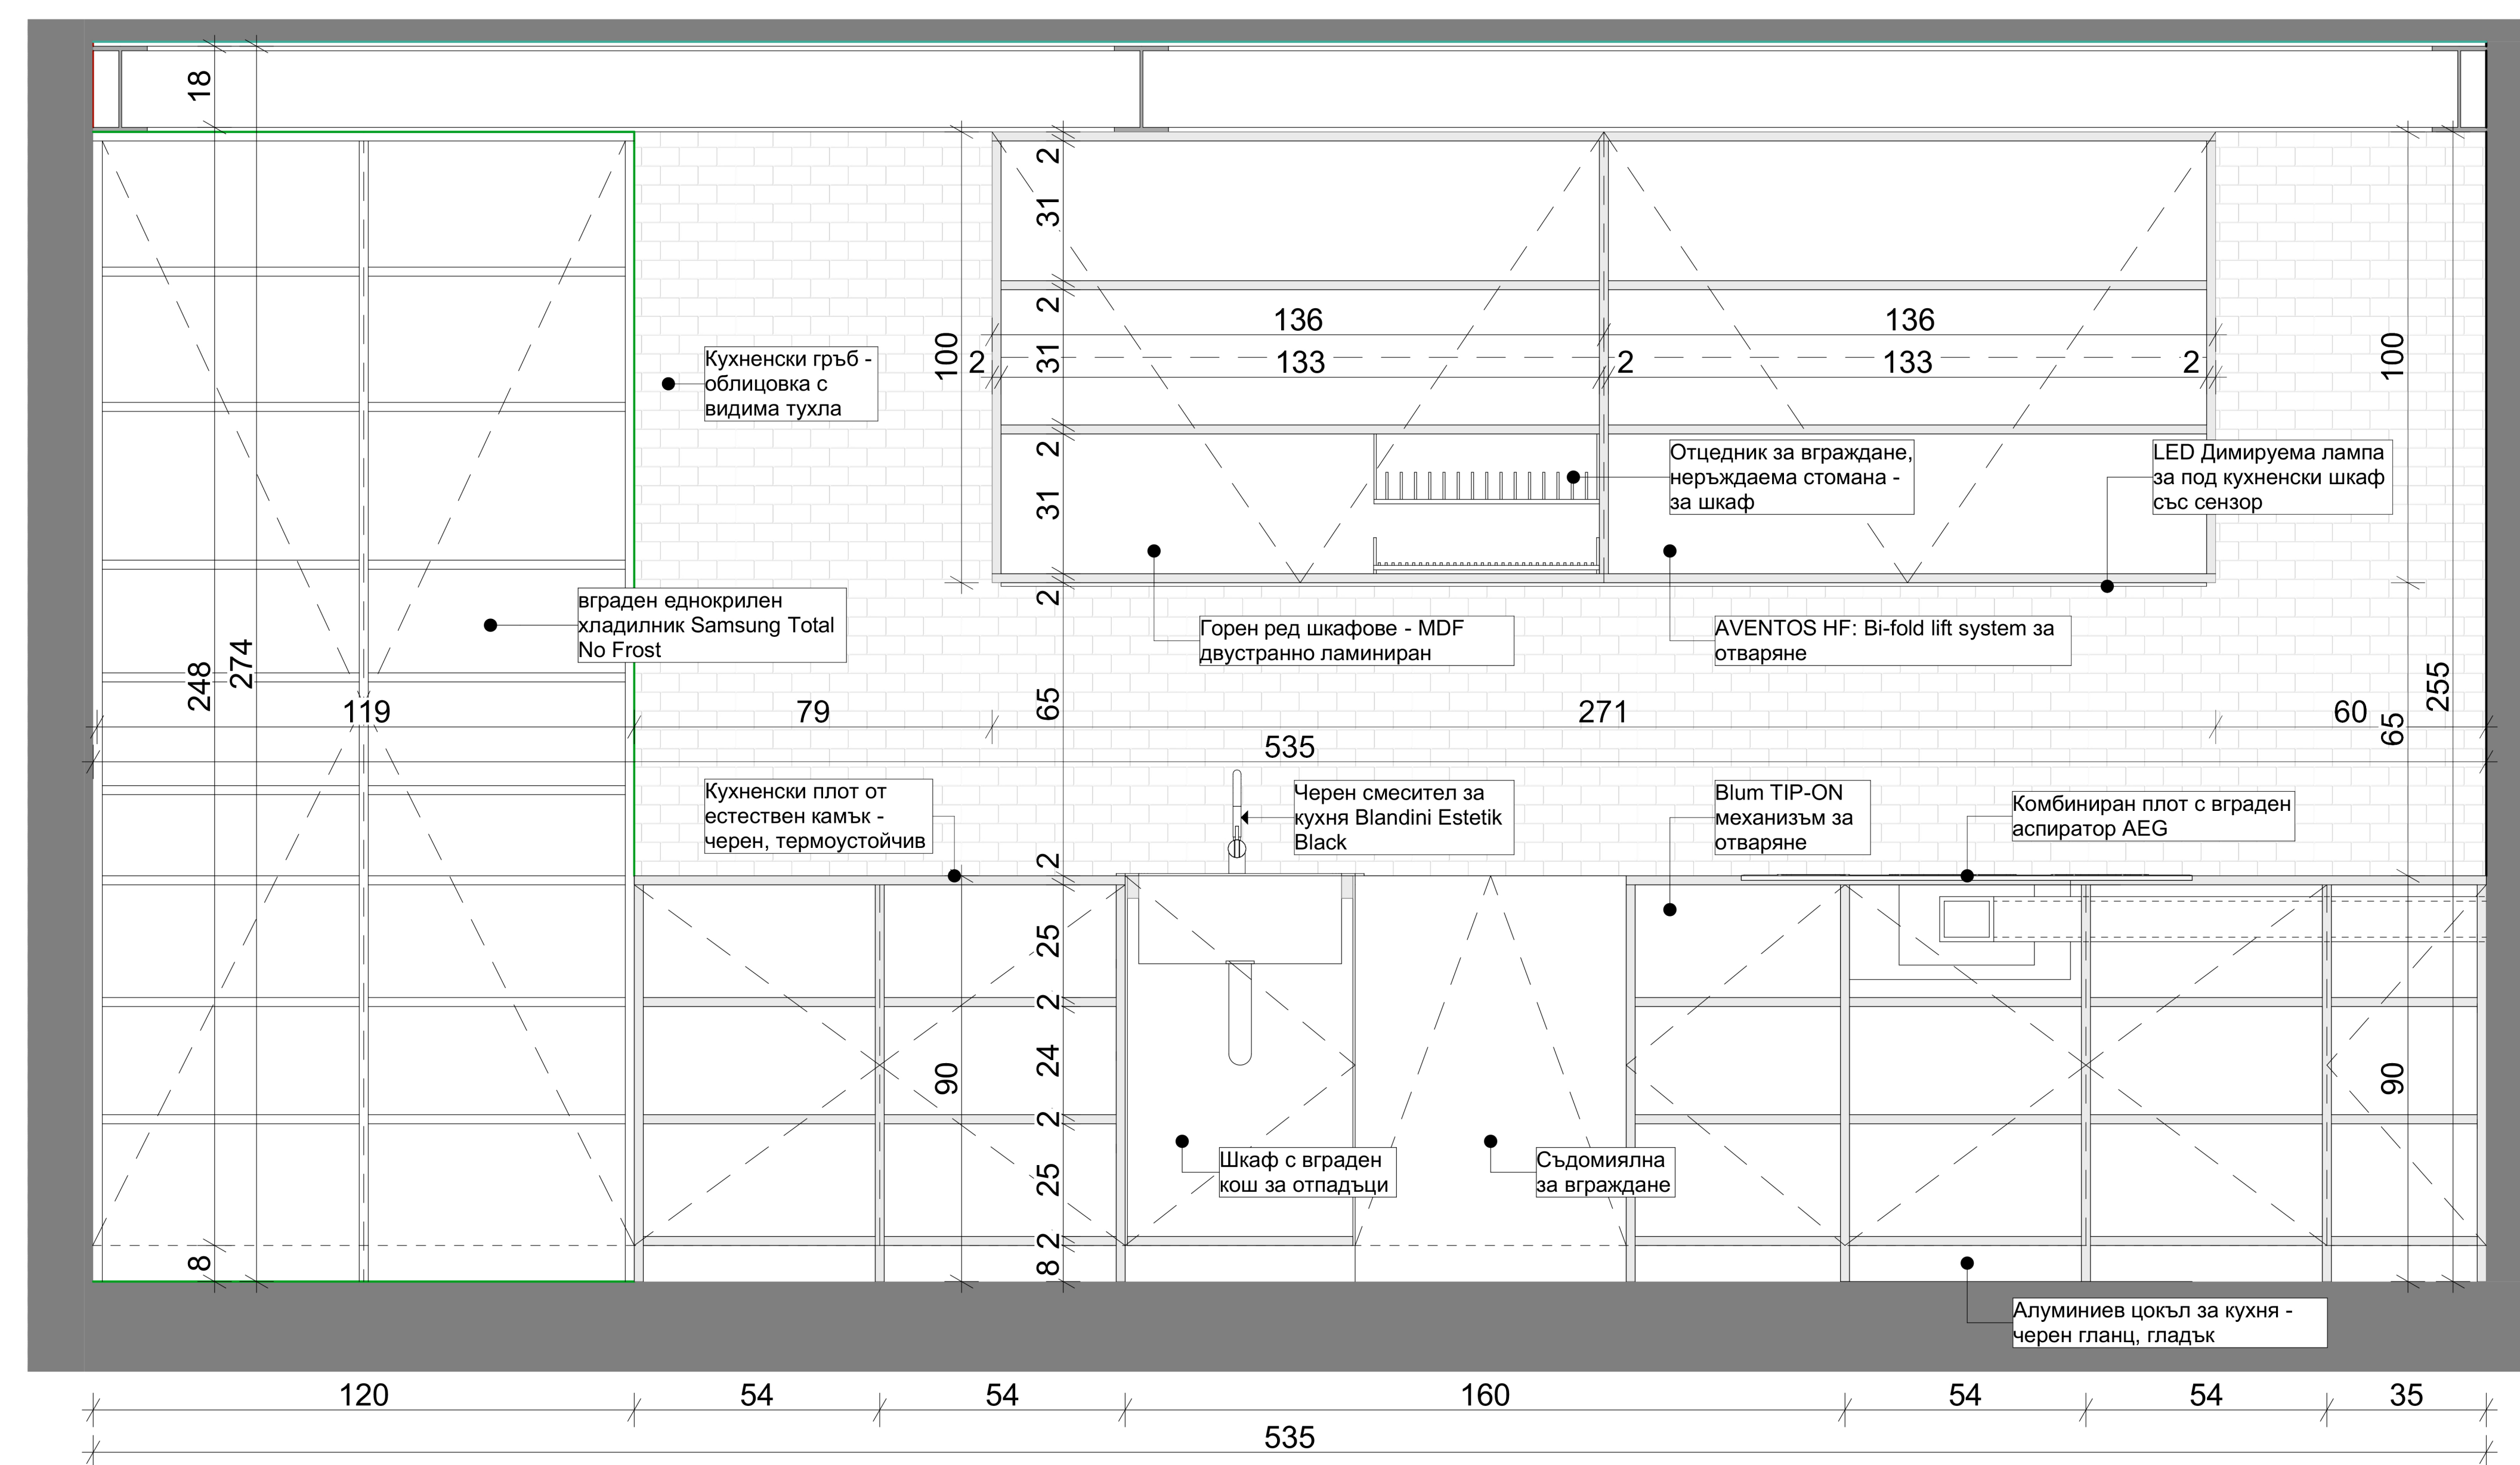


KITCHEN SECTION - DETAIL 1

1:10

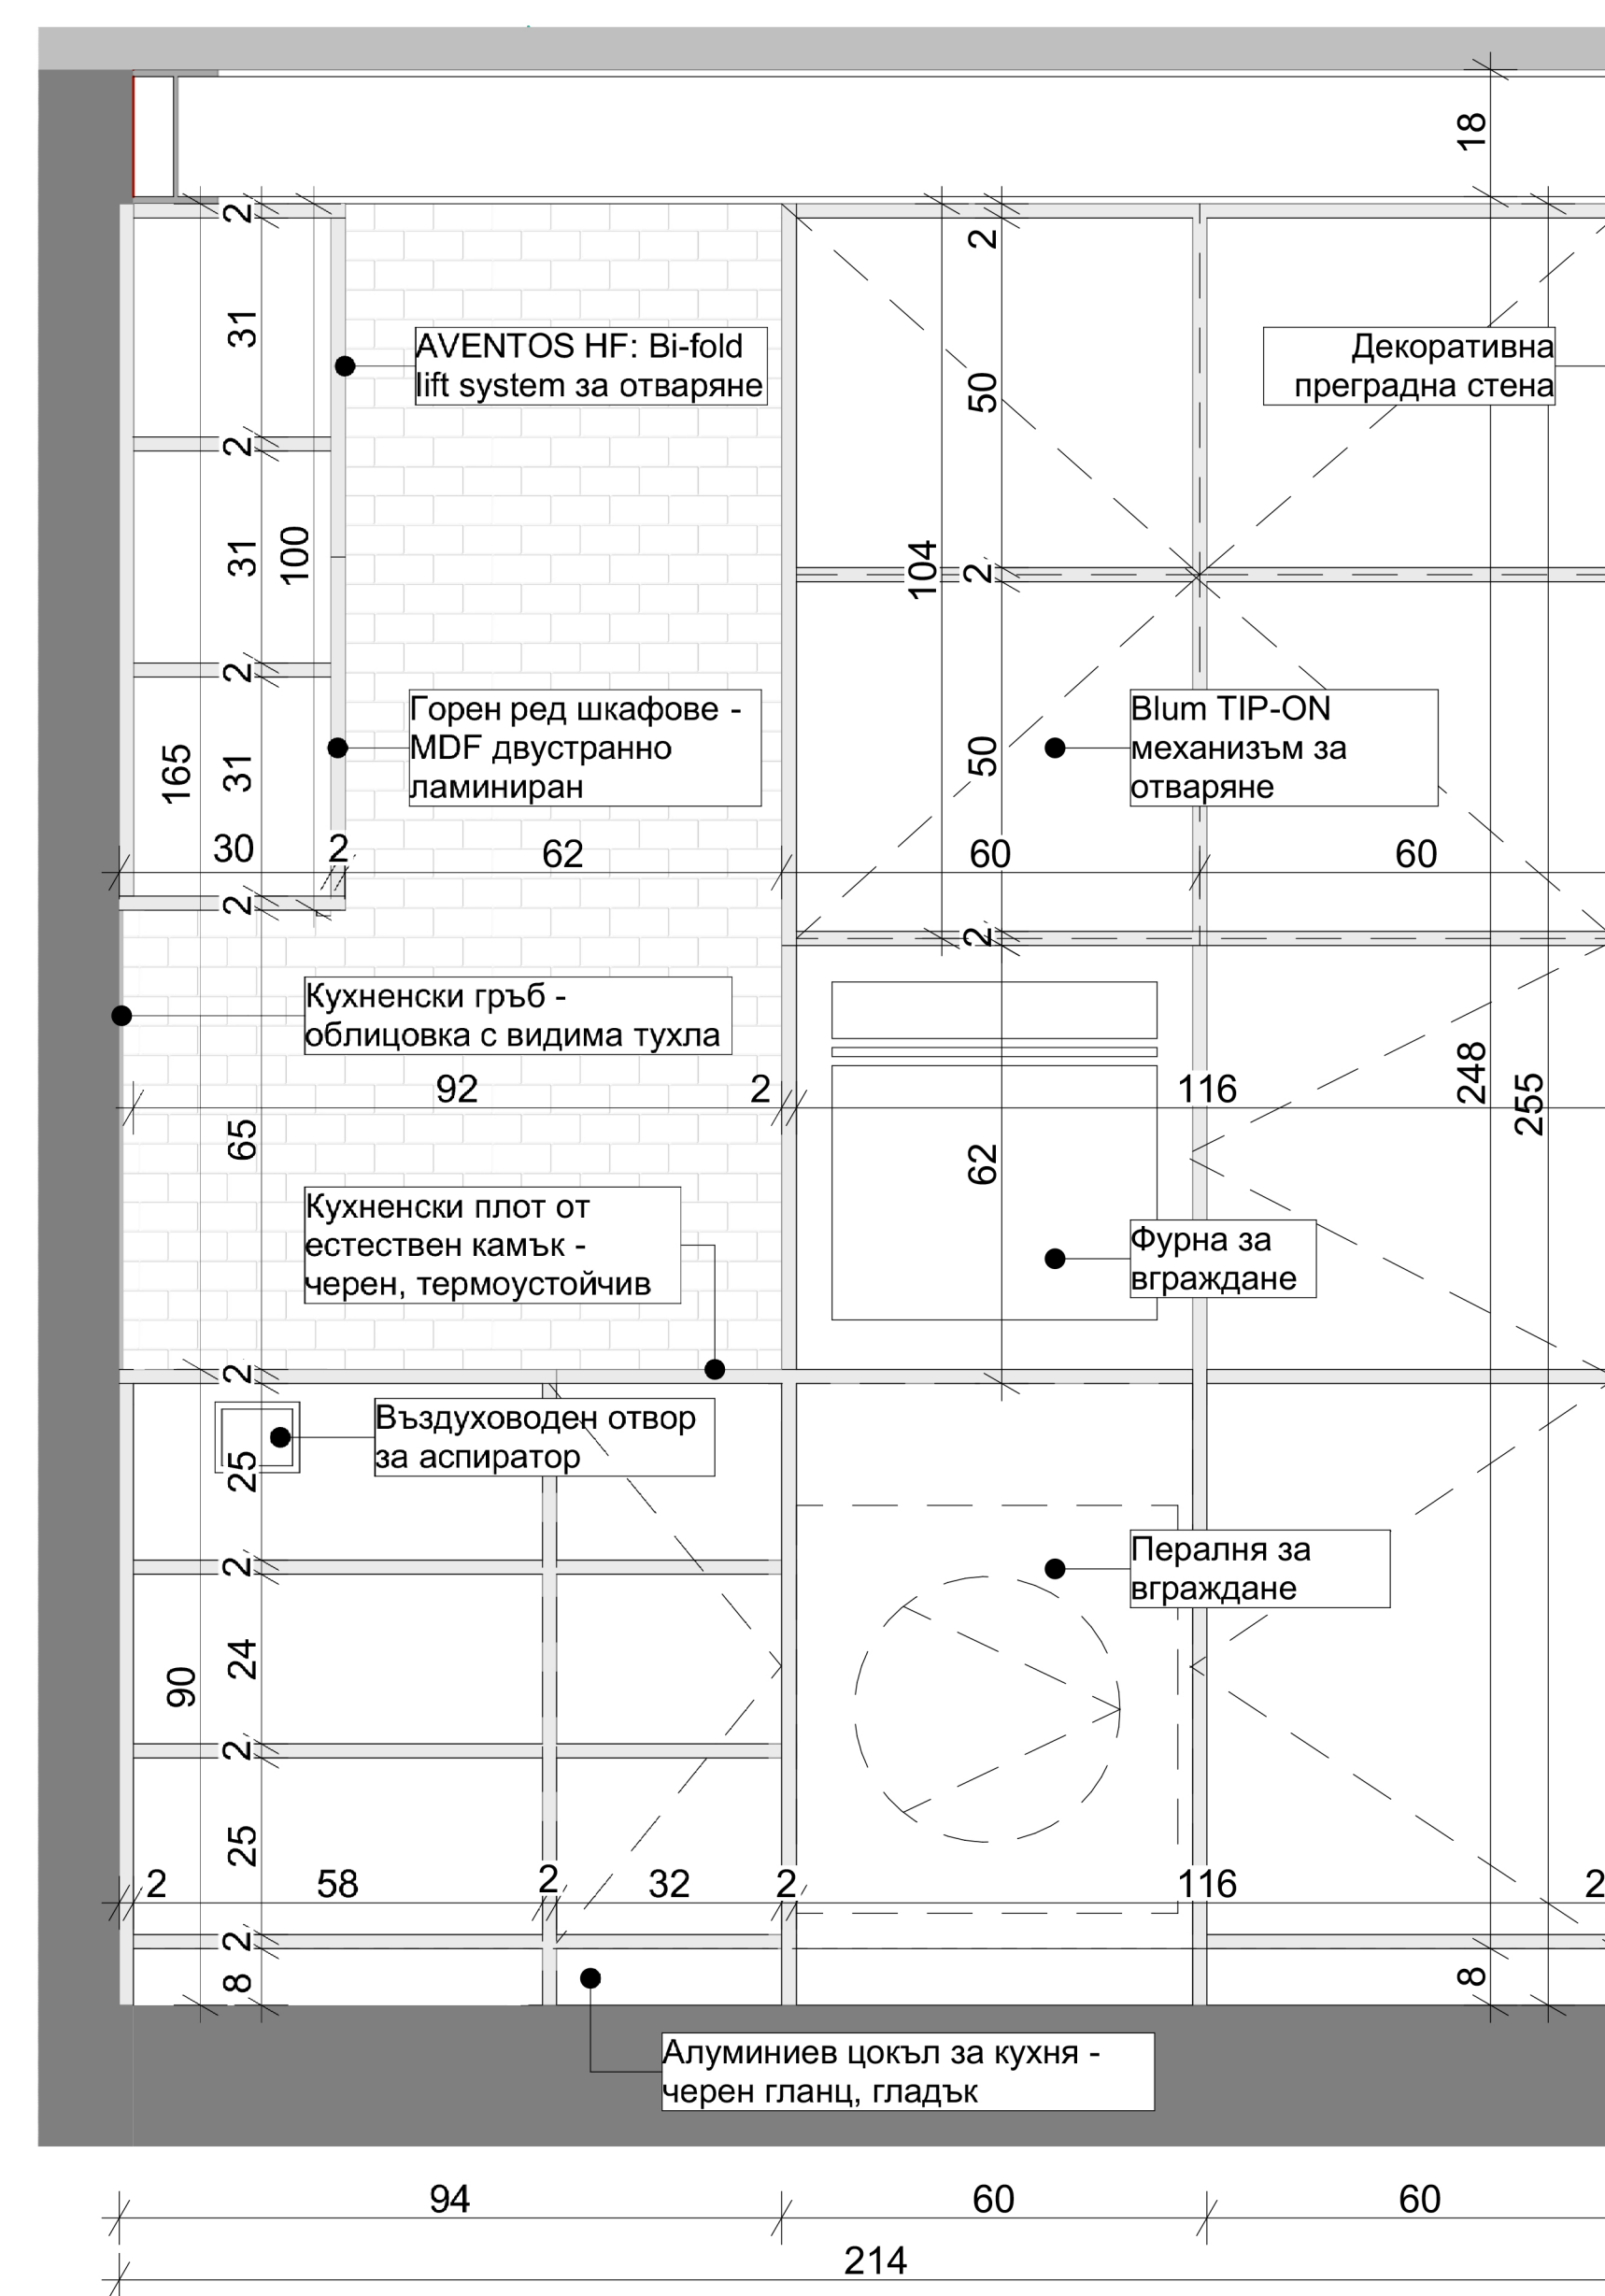

KITCHEN SECTION - DETAIL 2

1:10

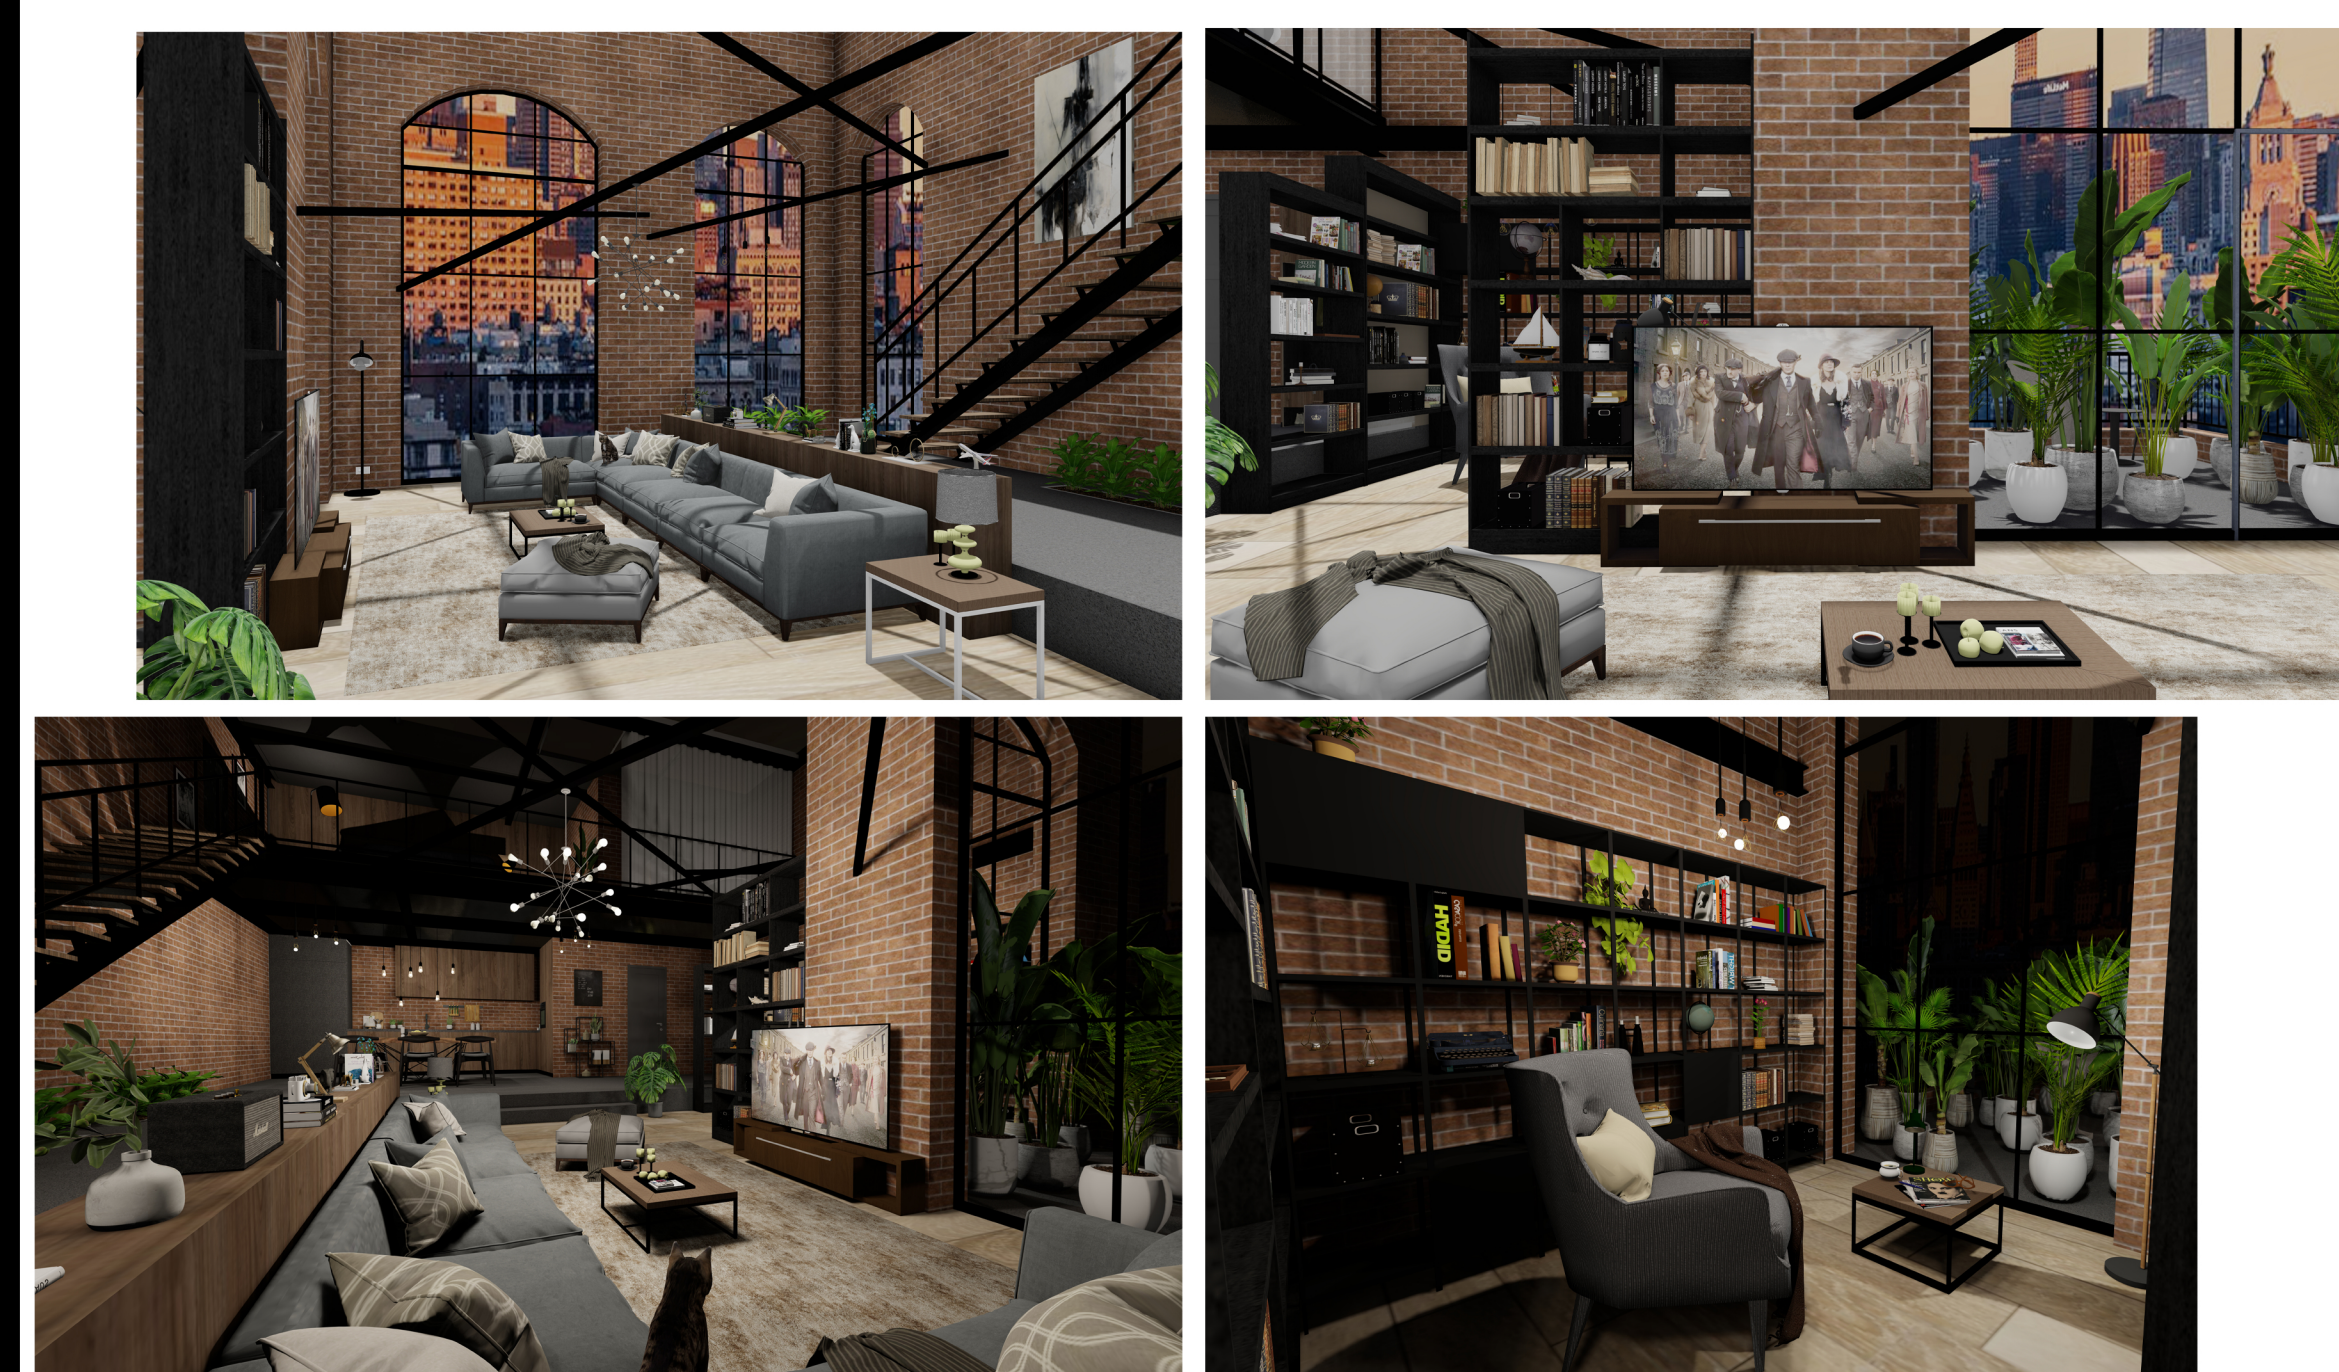

KITCHEN ELEVATION

1:20