

INTERNATIONAL BALKAN UNIVERSITY

MASTER THESIS PROJECT


MODERNIZING MARINA BAR: A NEW ARCHITECTURAL VISION
FOR THE PASSENGER TERMINAL AND LANDSCAPE




MENTOR Assoc. Prof. Dr. MARIJA MILOSHEVSKA JANAKIESKA

STUDENT RON SHLLAKU

SKOPJE
JANUARY 2026

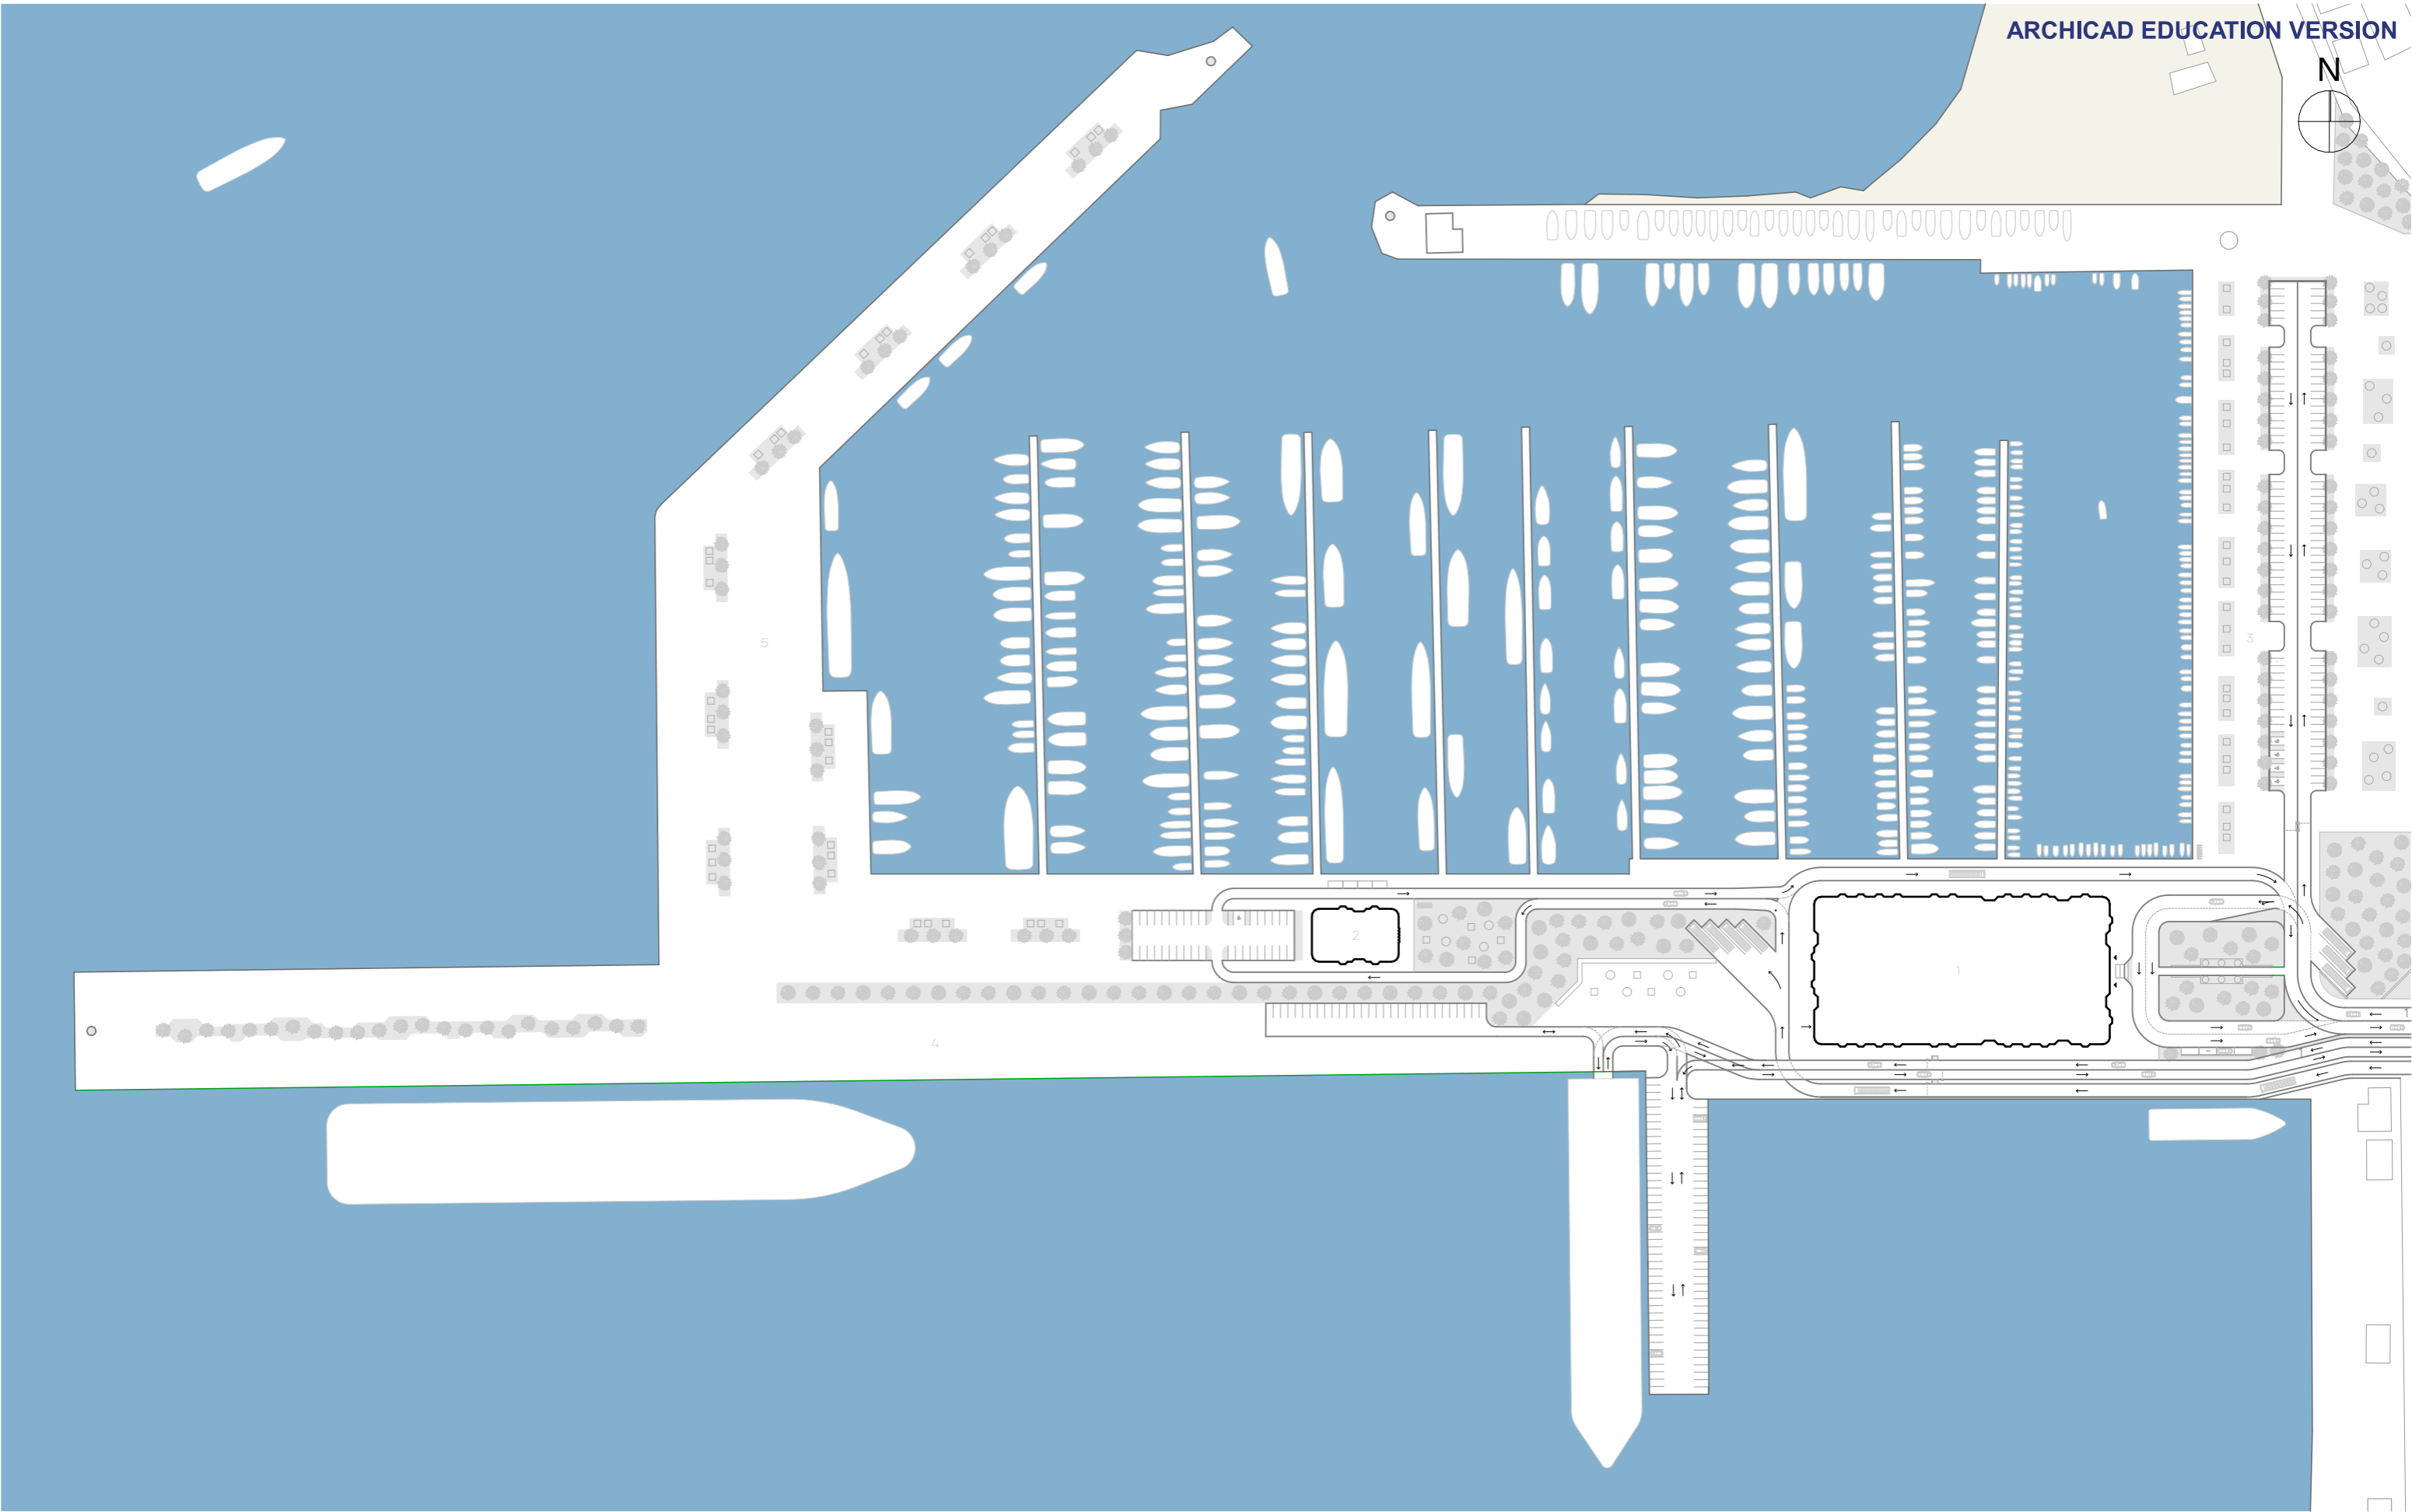

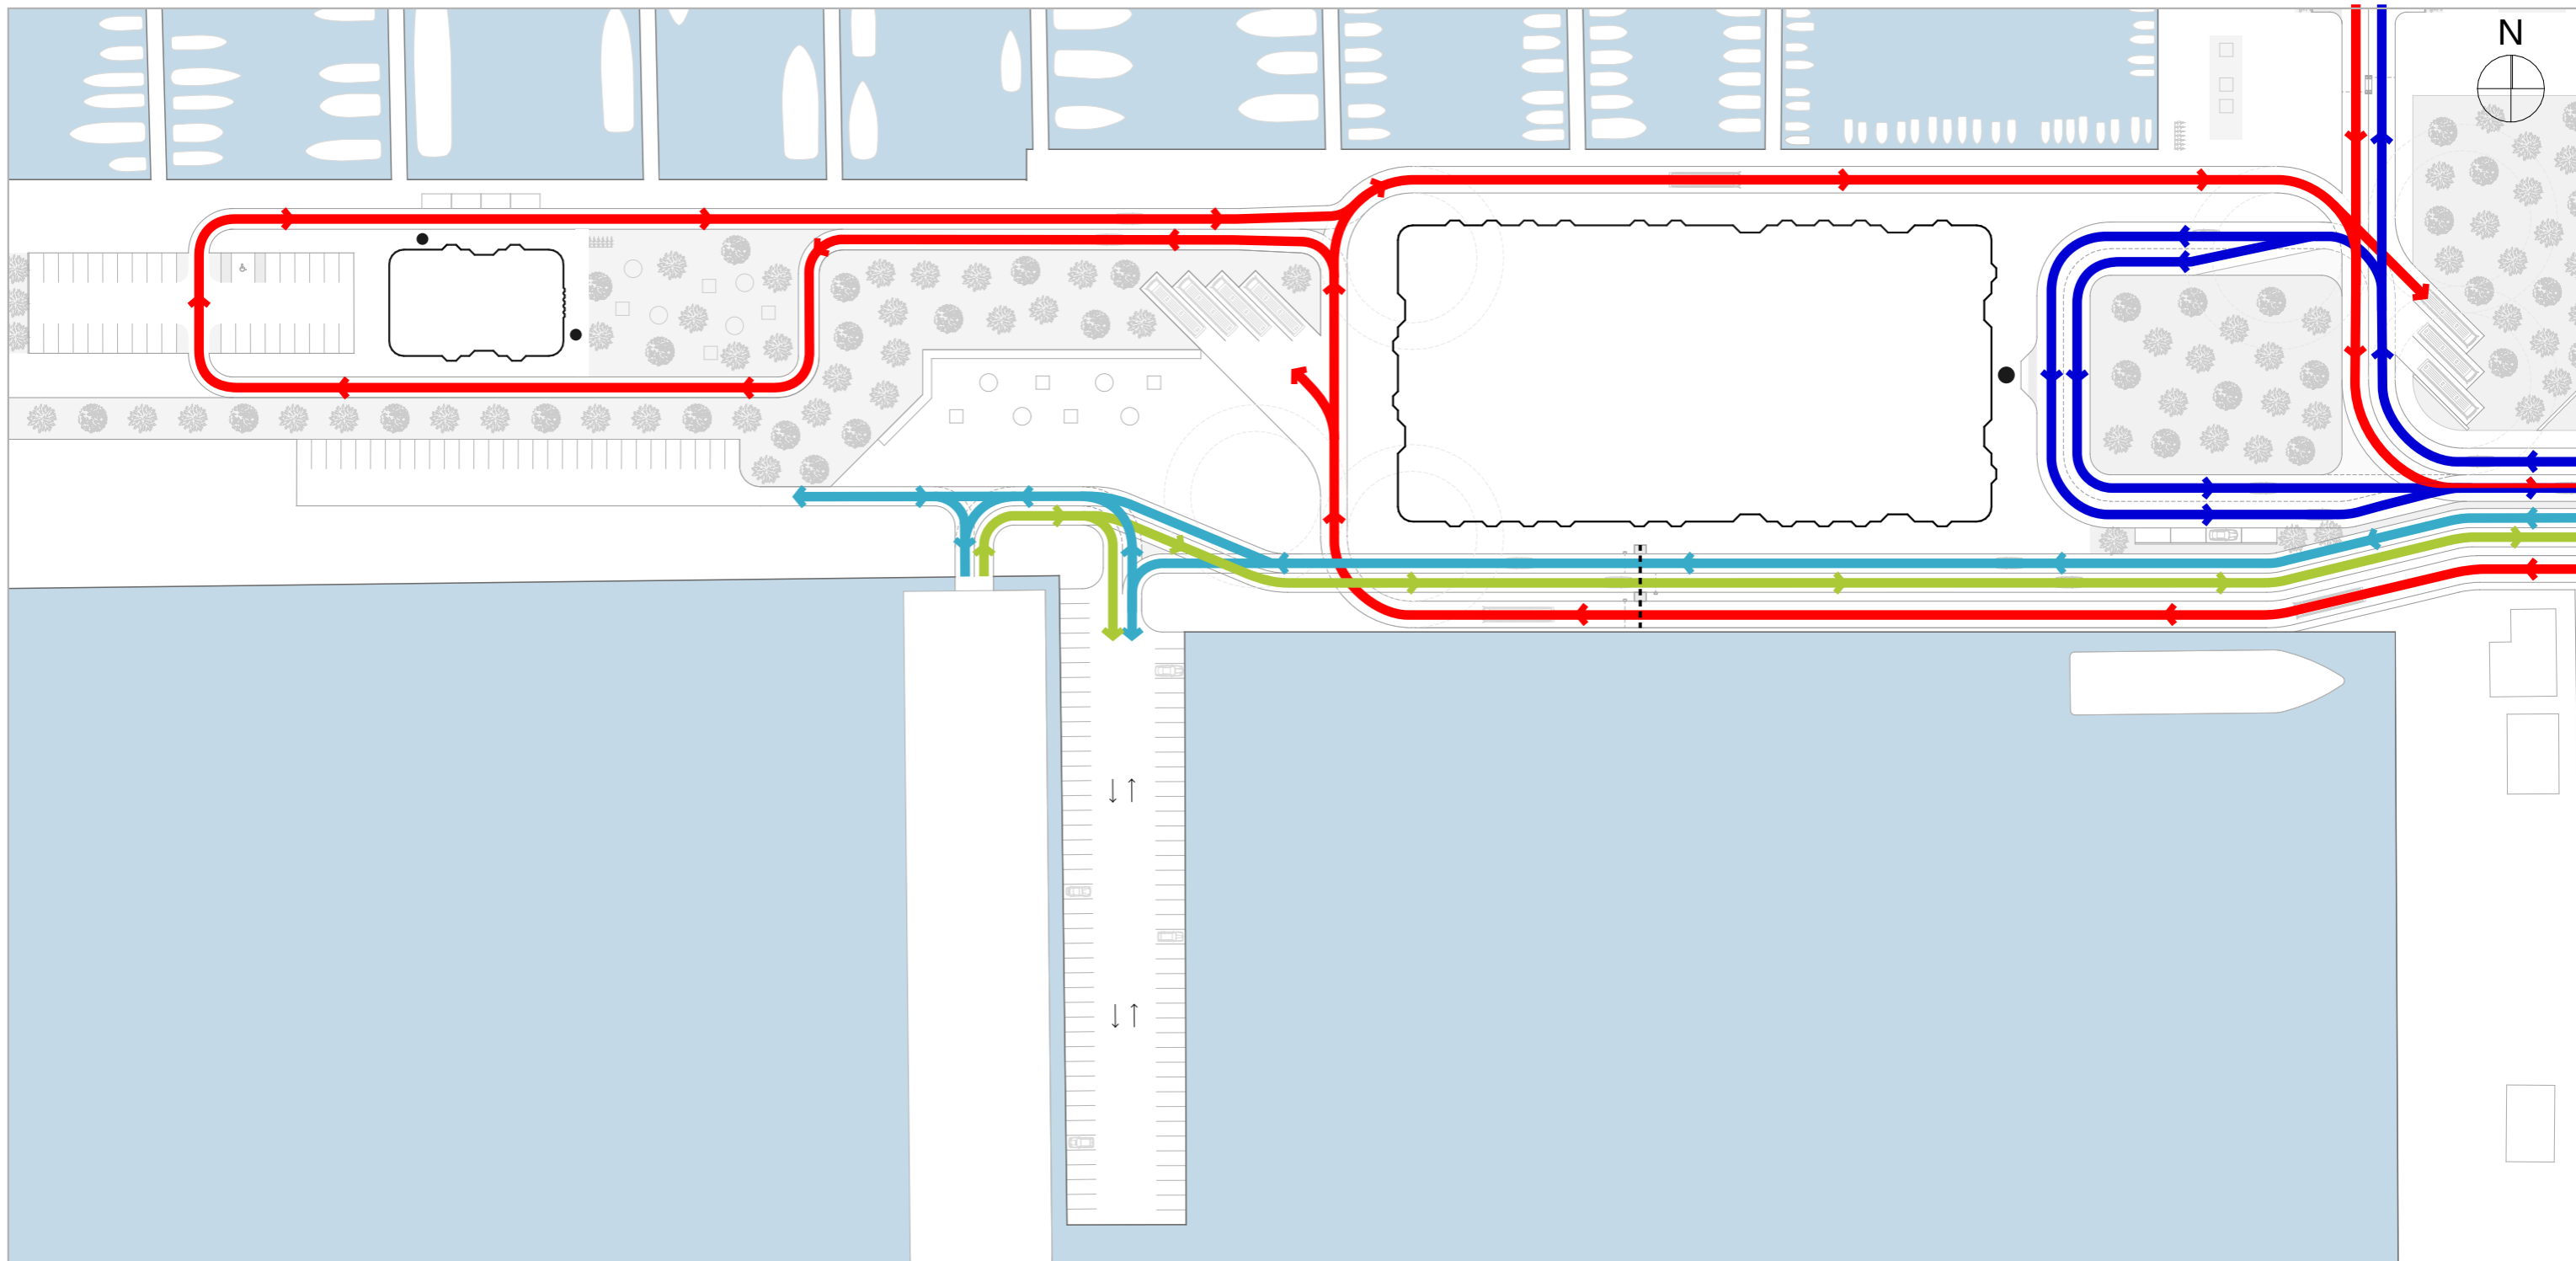

BUS AND CAR ENTRANCE
 CRUISE SHIP PASSENGER DROP OFF
 AND PICK-UP BY BUS
 CAR ENTRANCE FOR YACHT USERS
 EXIT FROM TERMINAL PARKING
 LEADS TO TWO BUS PARKING ZONES
 LEADS TO YACHT ZONE PARKING

CAR ENTRANCE
 PASSENGER DROP OFF AND PICKUP
 KISS & GO LANE
 LEADS TO TERMINAL PARKING

FERRY ENTRANCE
 ENTRANCE FOR FERRY
 PASSENGERS WITH CARS
 CROSSES BORDER
 LEADS TO TWO FERRY CAR
 PARKING ZONE


FERRY EXIT
 EXIT FOR FERRY PASSENGERS WITH
 CARS
 CROSSES BORDER
 LEADS TO ONE FERRY CAR PARKING
 ZONE


INTERNATIONAL BALKAN UNIVERSITY
 FACULTY OF ENGINEERING - ARCHITECTURE
MASTER THESIS
 MODERNIZING MARINA BAR: A NEW ARCHITECTURAL VISION FOR THE
 PASSENGER TERMINAL AND LANDSCAPE

PROJECT LOCATION
 BAR, MONTENEGRO
MENTOR
 Assoc. Prof. Dr. MARIJA MILOSHEVSKA JANAKIESKA


STUDENT
 RON SHLLAKU
DRAWING
 CIRCULATION ANALYSIS


LEGEND

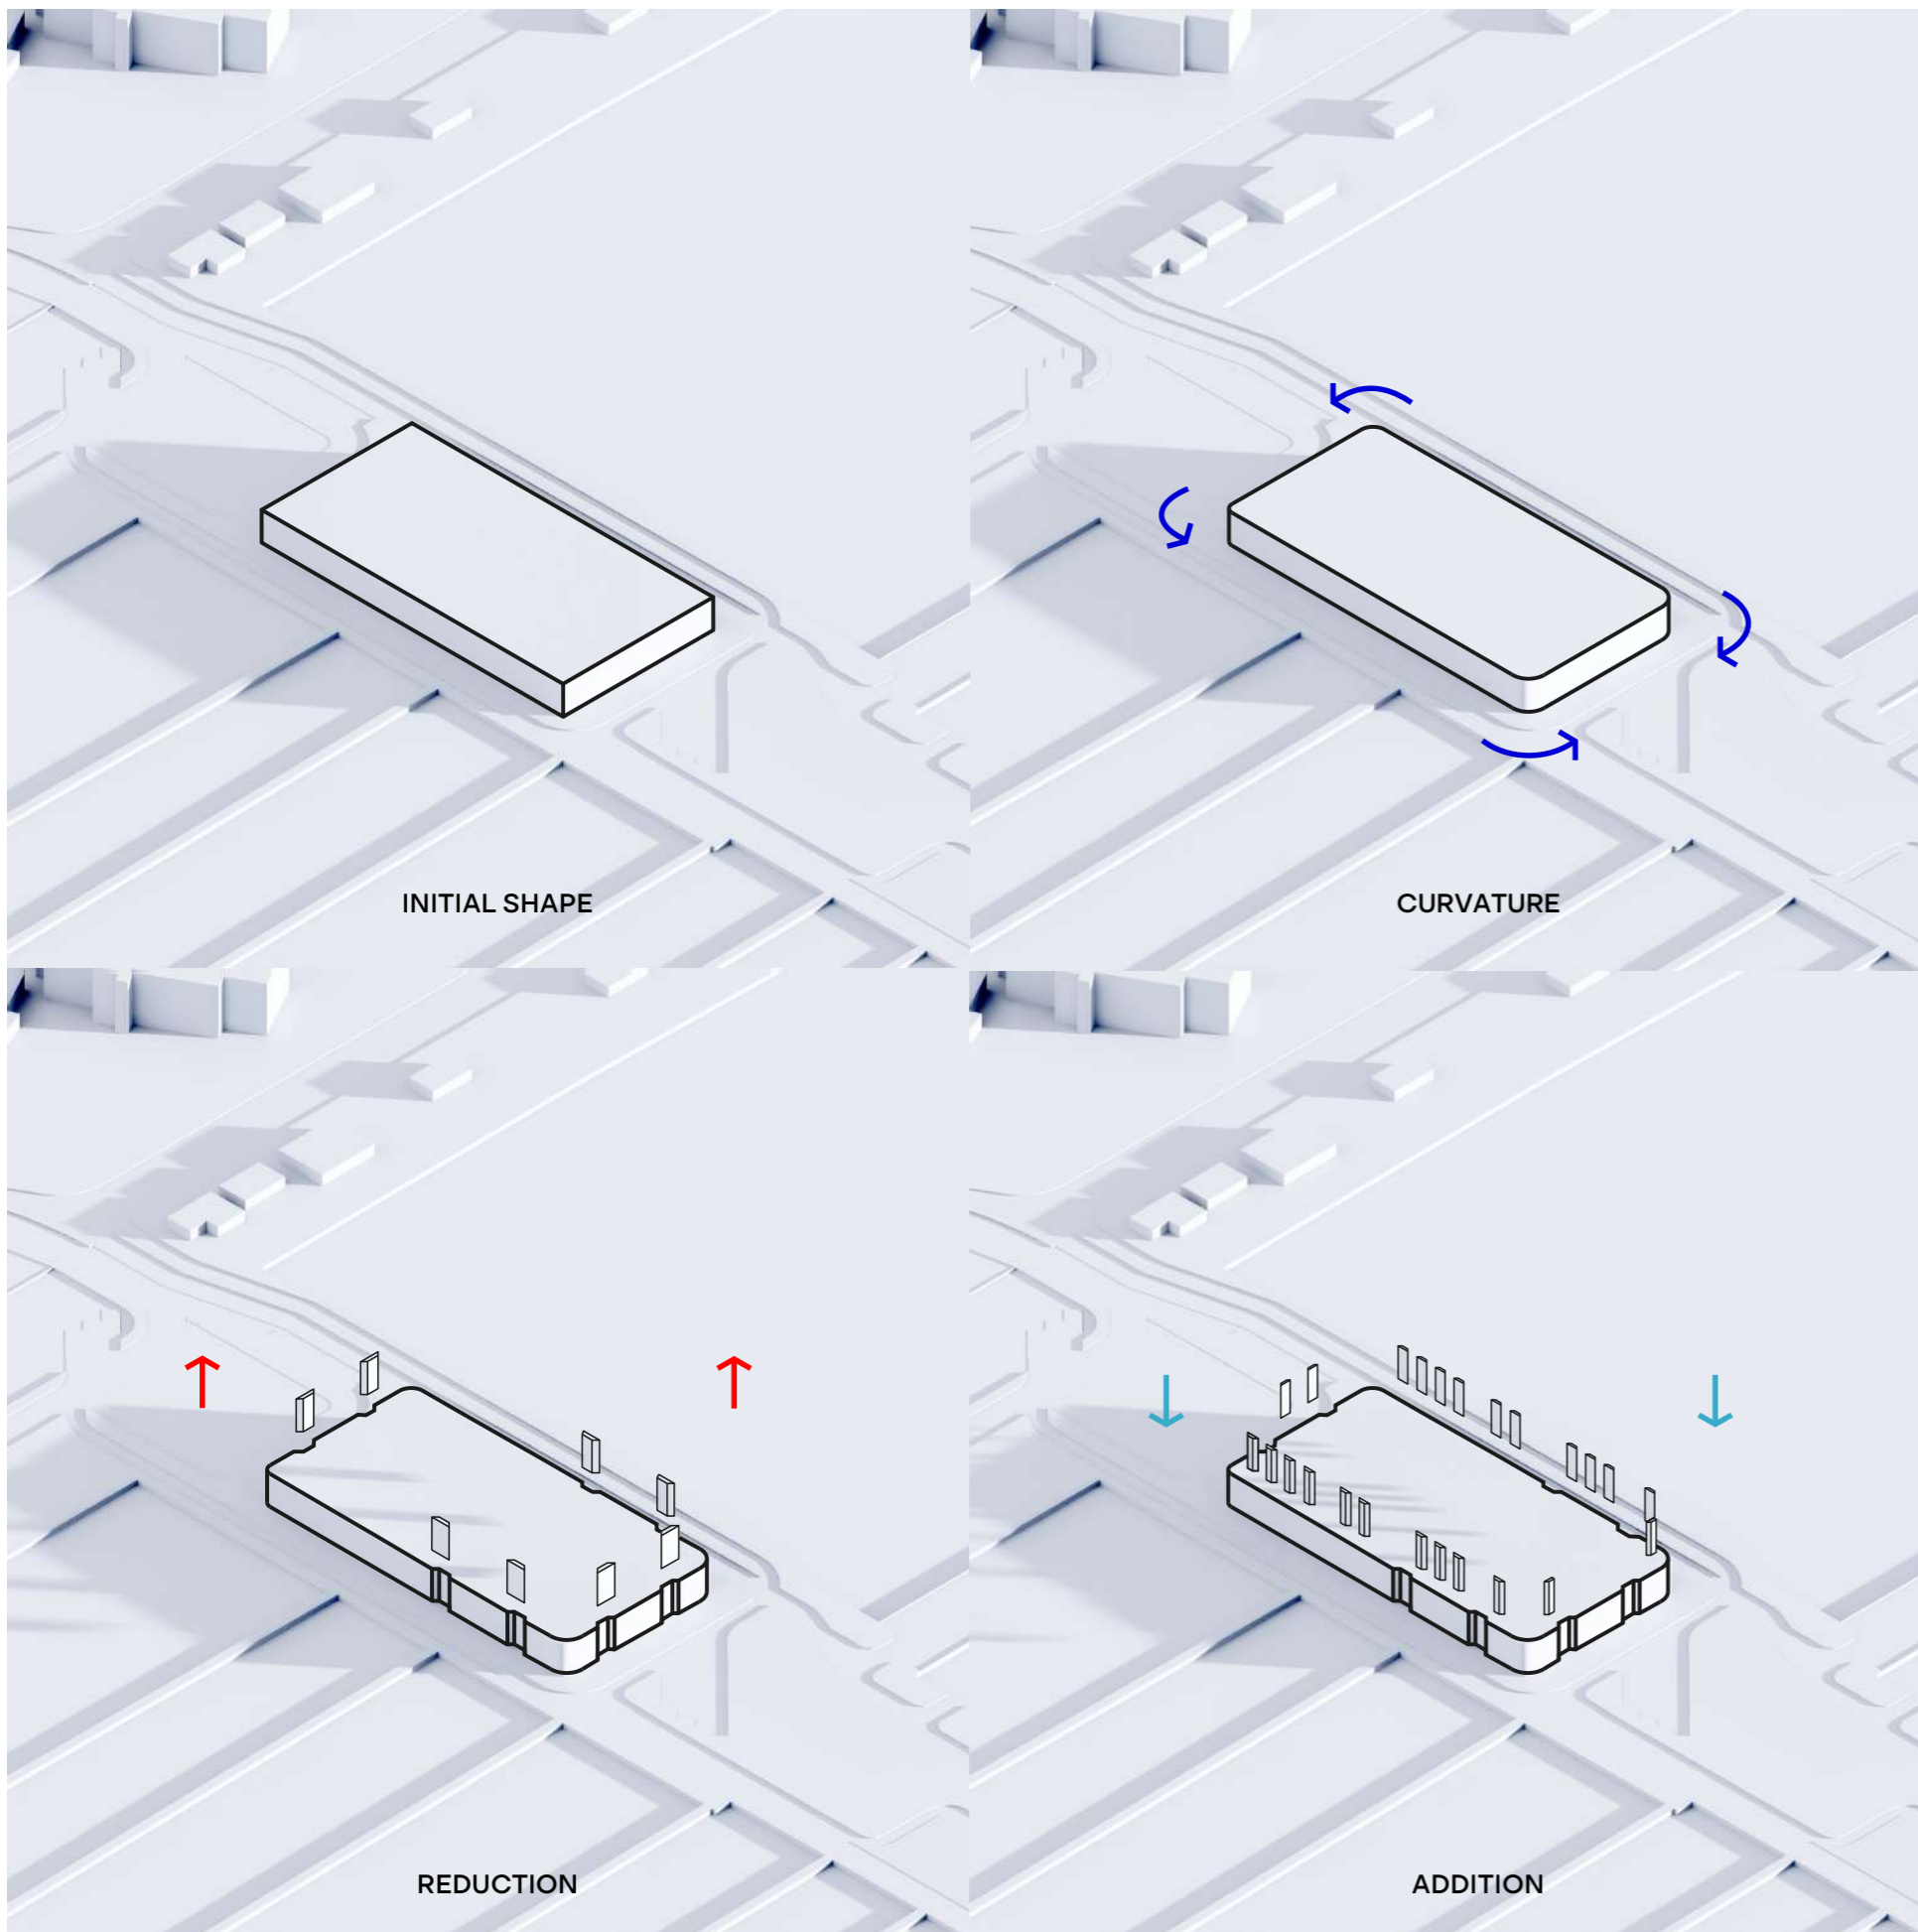

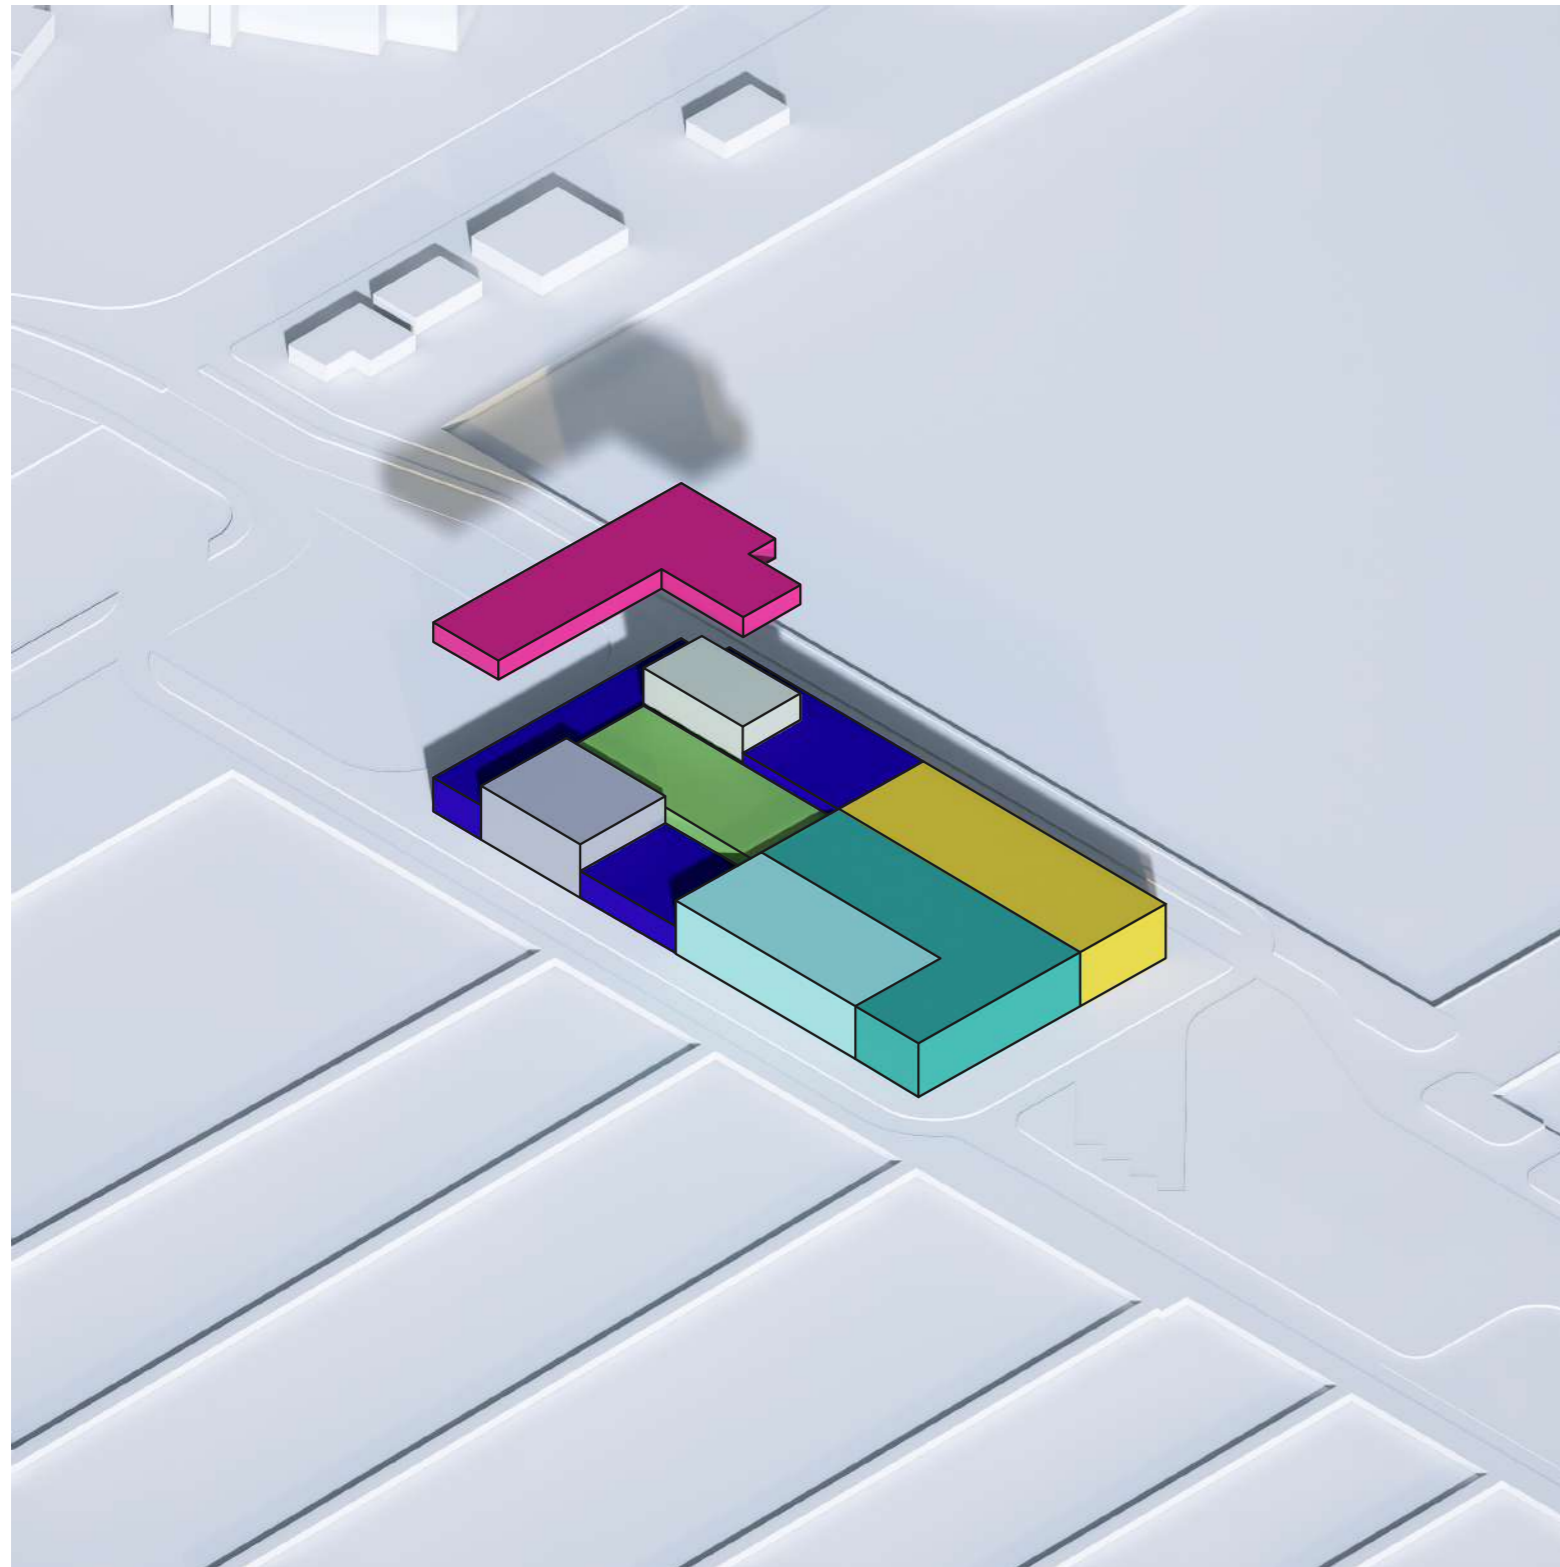

- ADMINISTRATIVE AREA
- WAITING AREA
- LOBBY
- RESTROOMS
- DEPARTURES PROCESSING AREA
- WAITING AREA
- CAFETERIA
- ARRIVALS PROCESSING AREA

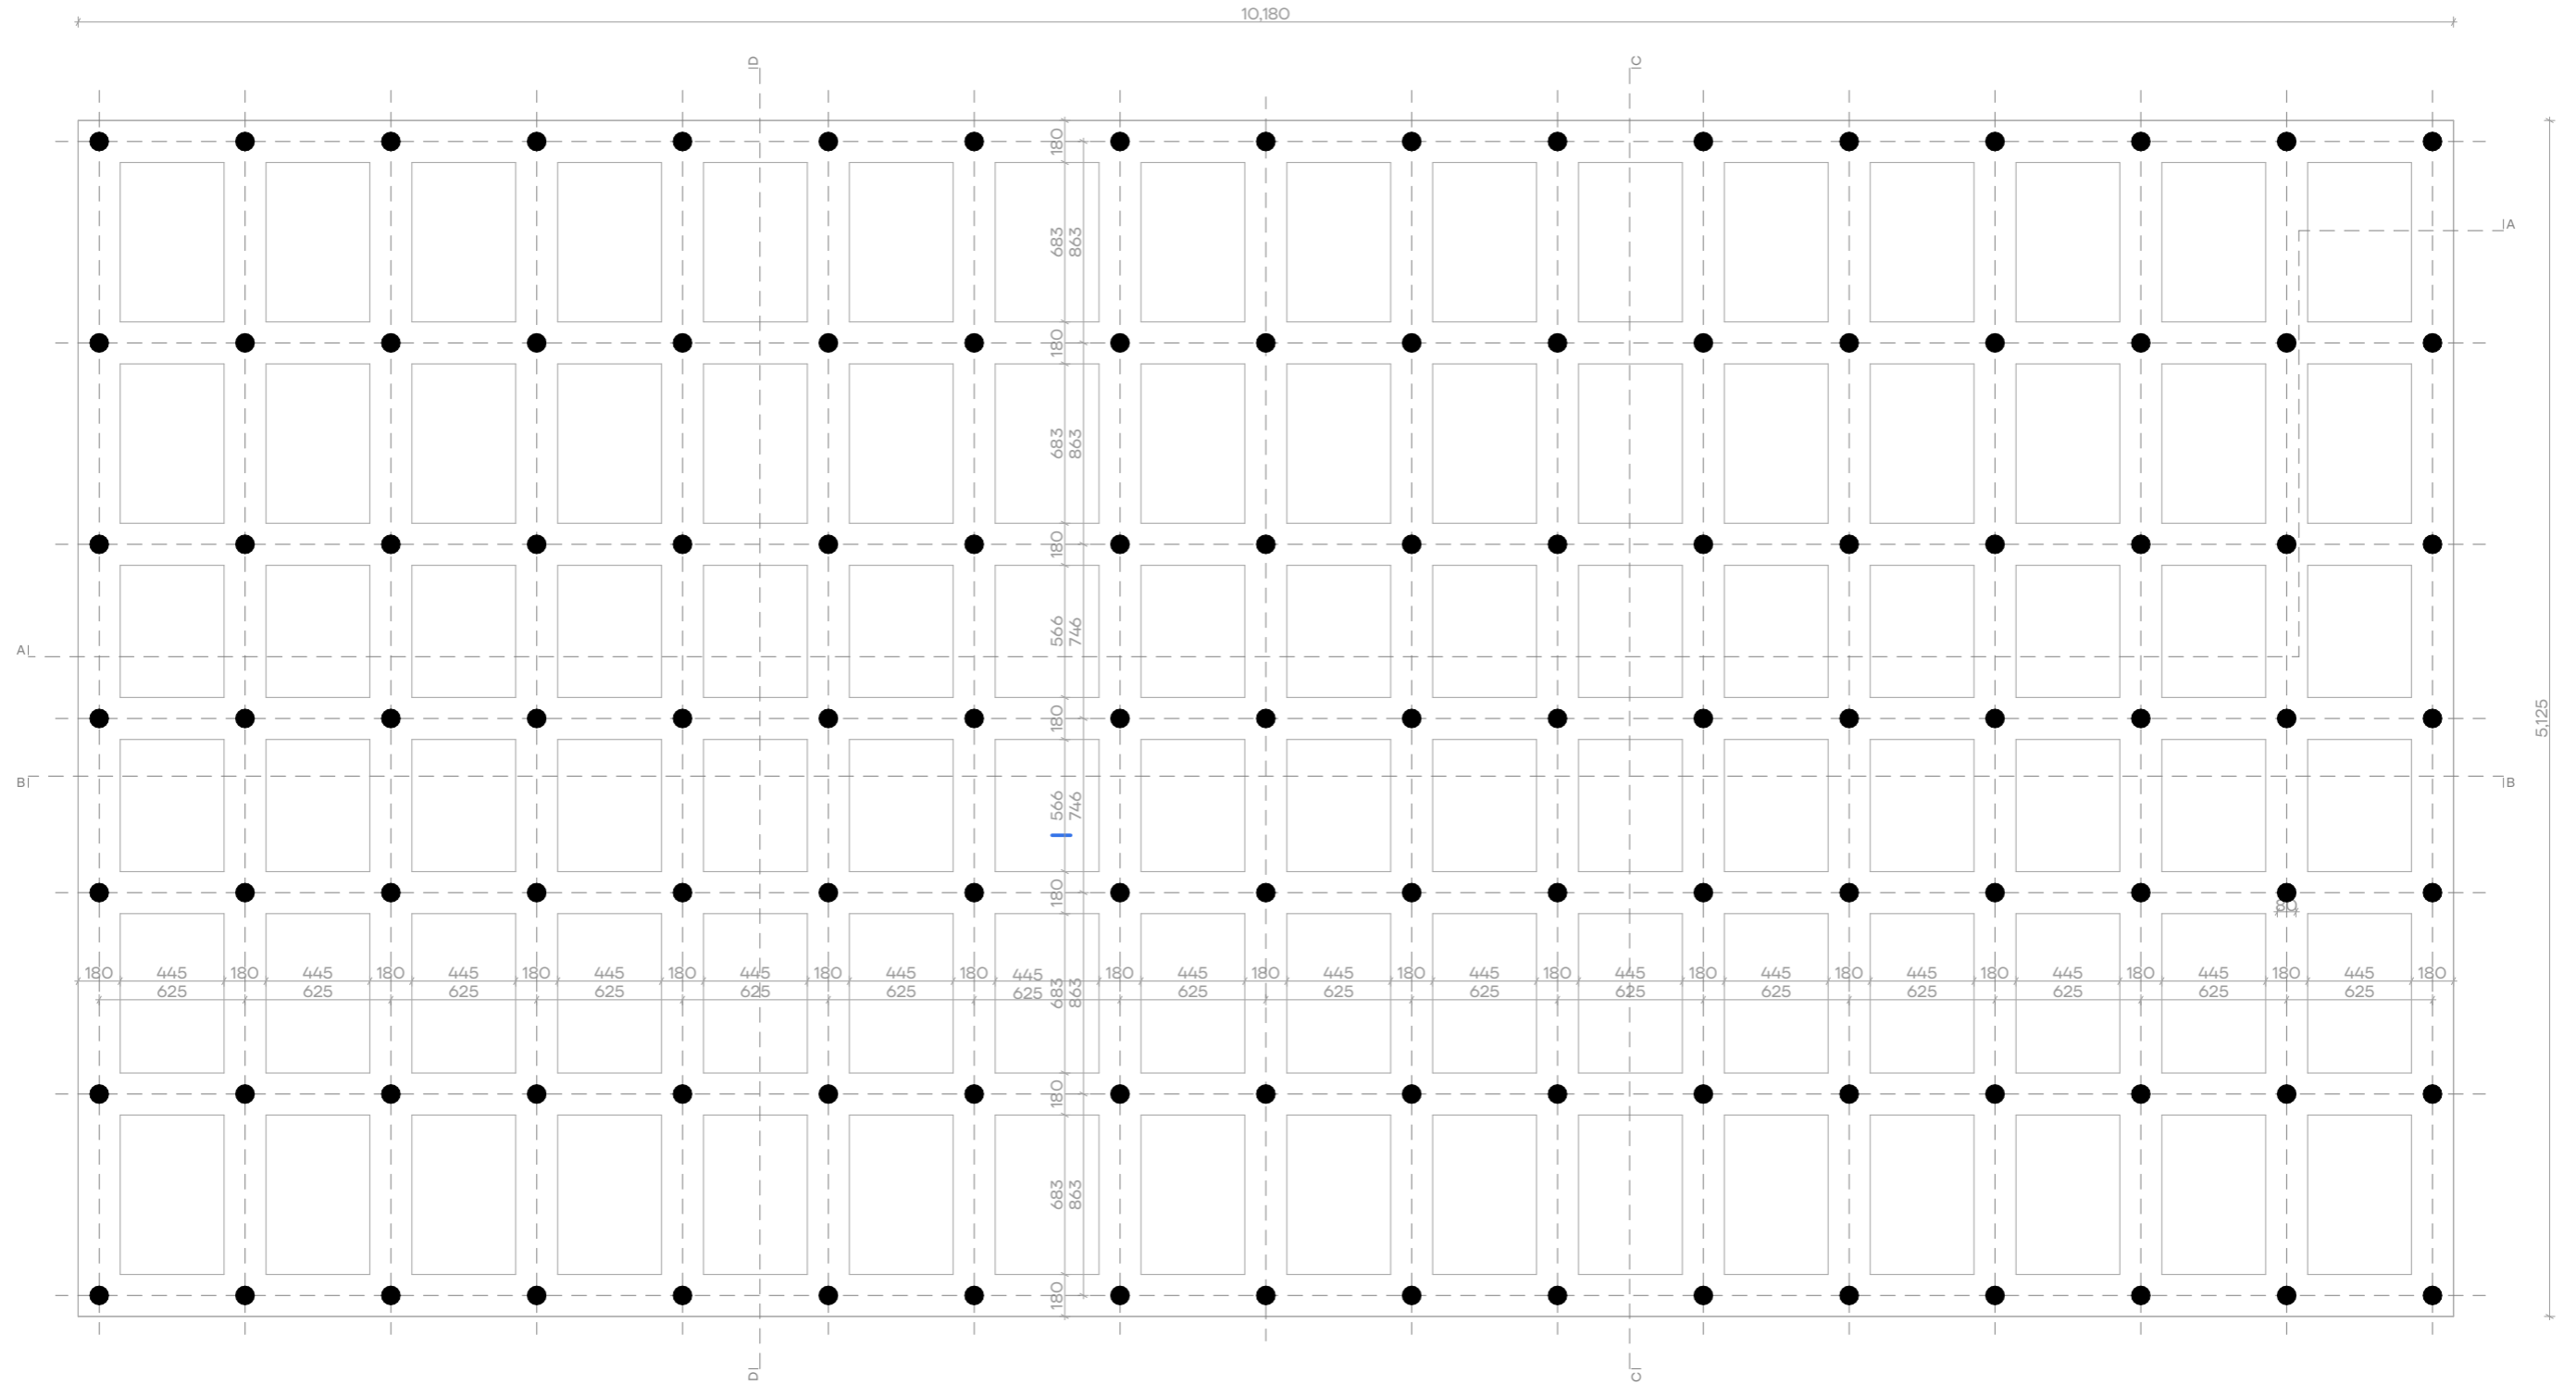

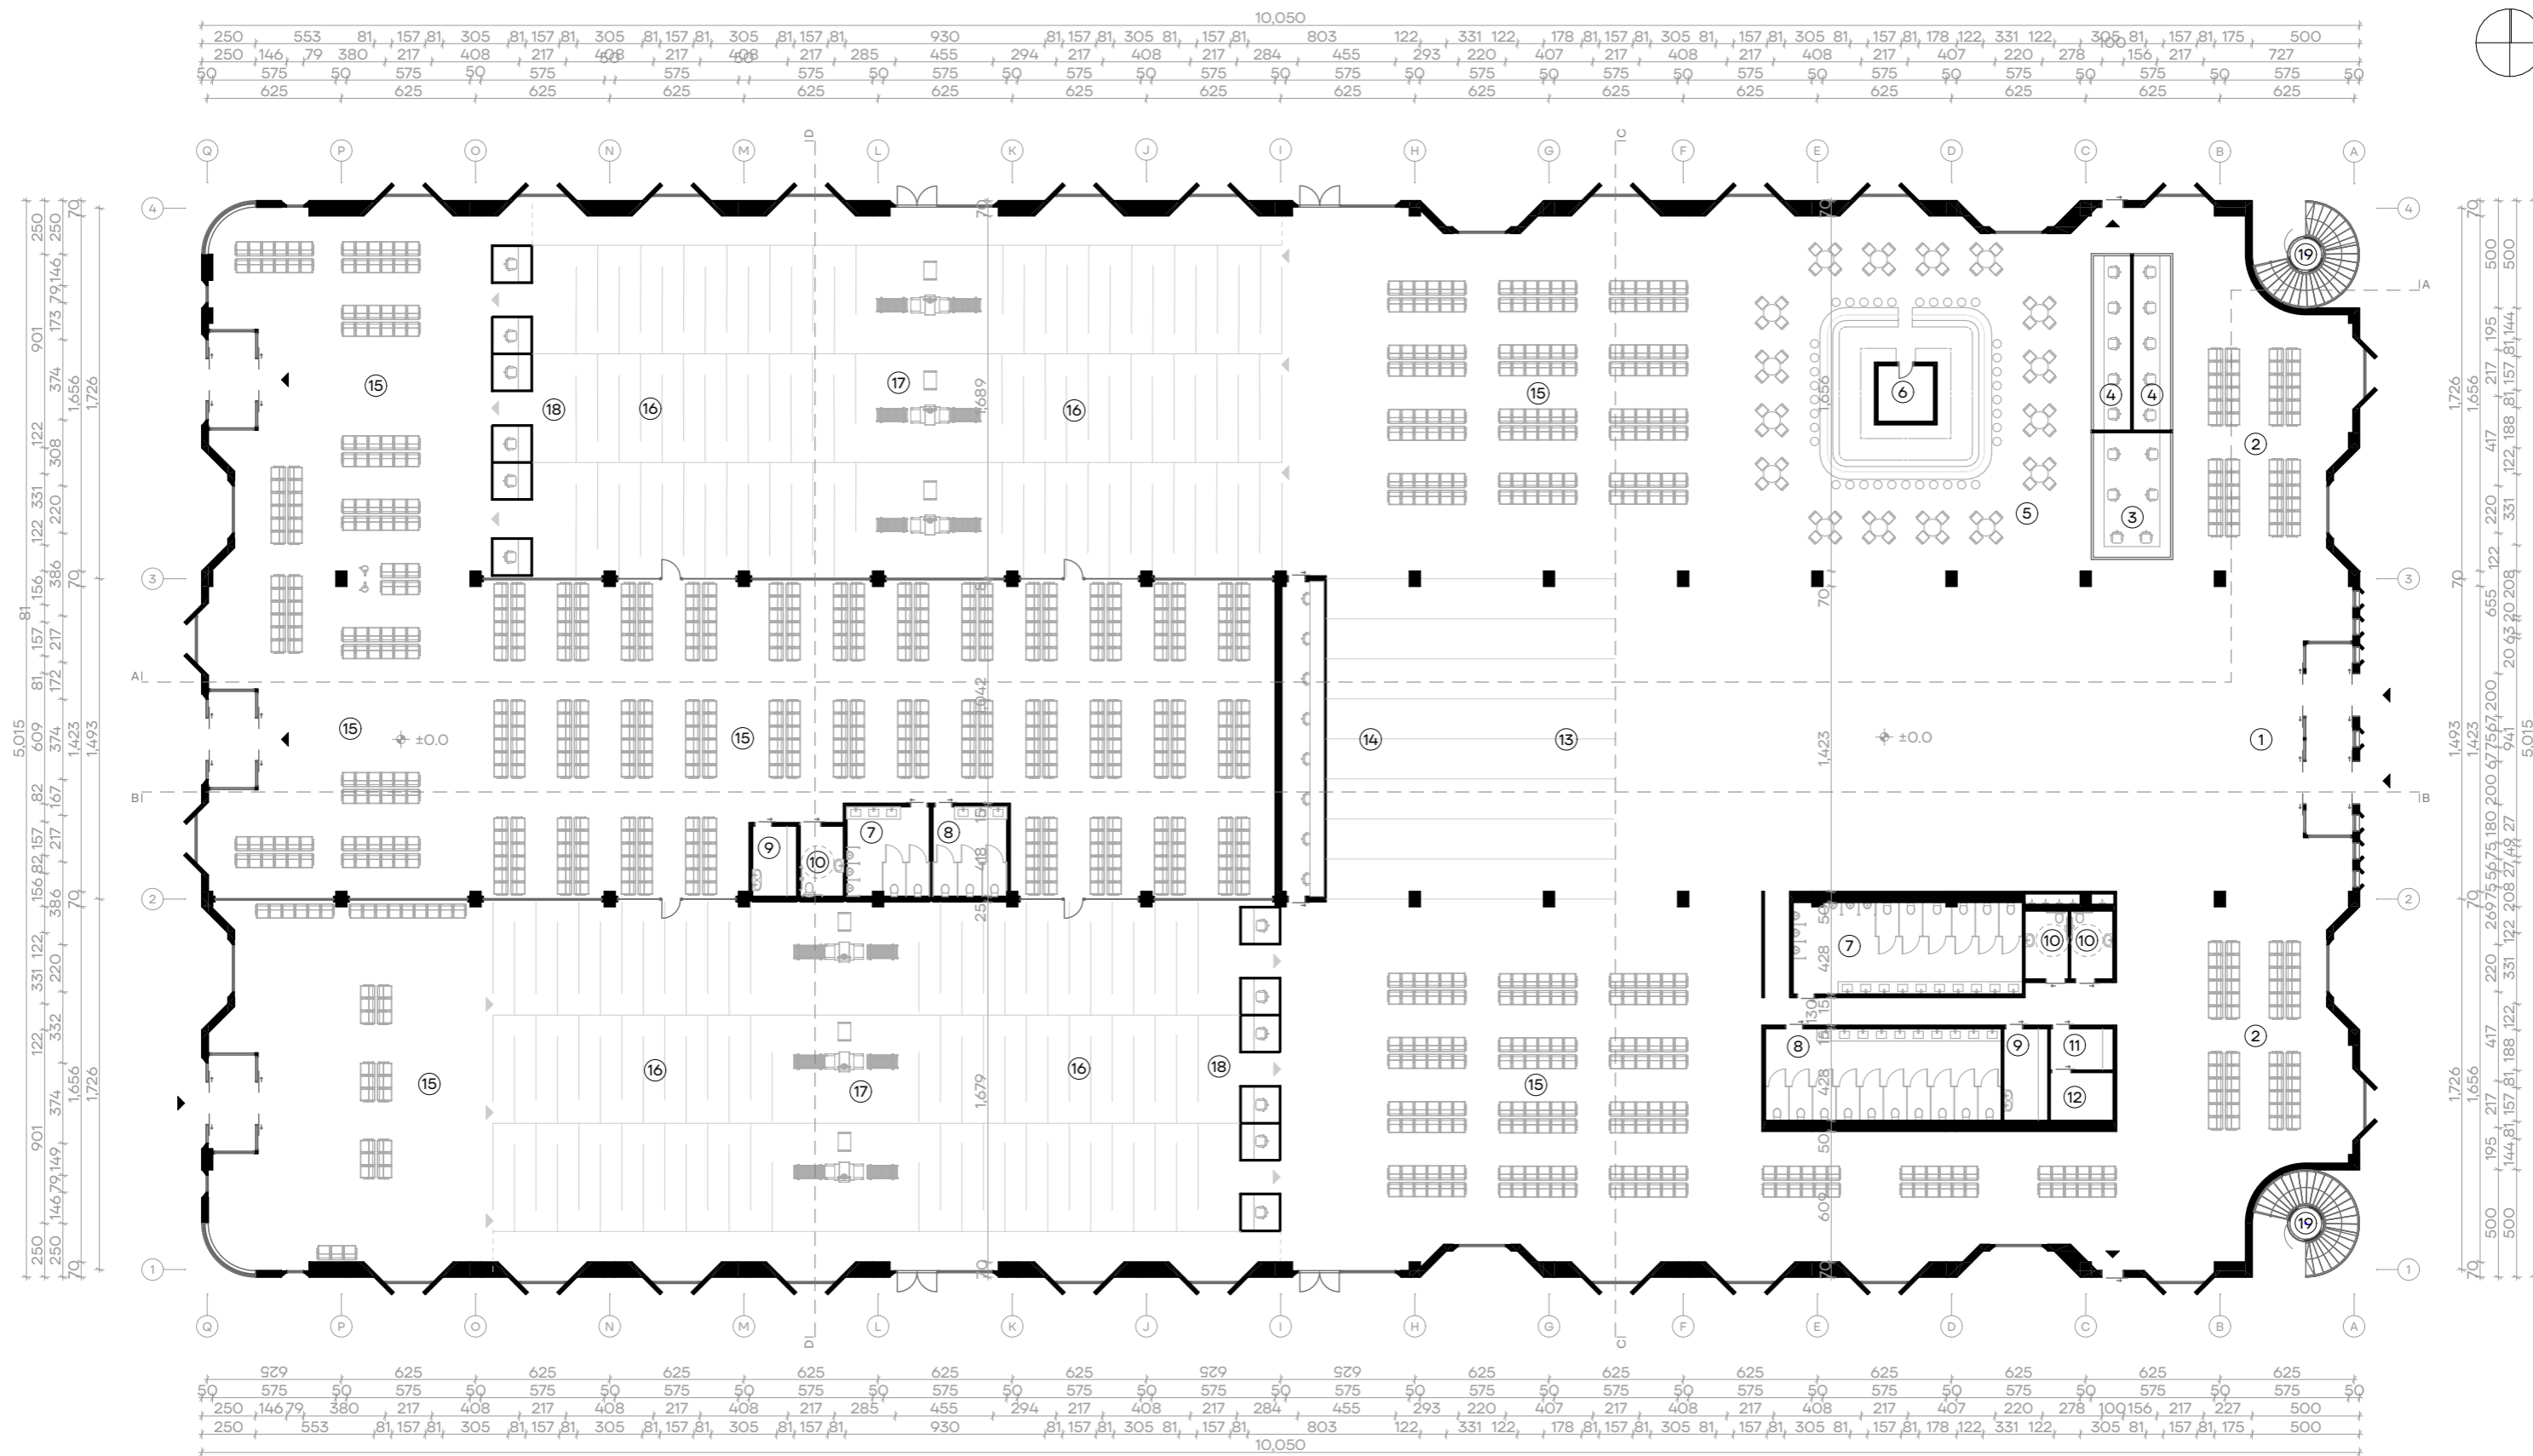

INTERNATIONAL BALKAN UNIVERSITY
 FACULTY OF ENGINEERING - ARCHITECTURE

MASTER THESIS
 MODERNIZING MARINA BAR: A NEW ARCHITECTURAL VISION FOR THE PASSENGER TERMINAL AND LANDSCAPE

PROJECT LOCATION
 BAR, MONTENEGRO

MENTOR
 Assoc. Prof. Dr. MARIJA MILOSHEVSKA JANAKIESKA


STUDENT
 RON SHLLAKU


DRAWING
 GROUND FLOOR


SCALE
 1:300


LEGEND


1 ENTRANCE	8 WOMENS RESTROOM	15 WAITING AREA
2 WAITING AREA	9 NURSERY	16 QUEUE AREA
3 INFO DESK	10 ACCESSIBLE RESTROOMS	17 X-RAY SCREENING - DECLARATION
4 COMMERCIAL BOOTHOS	11 JANITOR	18 PASSPORT CONTROL
5 CAFFETERIA	12 WASTE MANAGEMENT	
6 STORAGE	13 QUEUE LINE	
7 MENS RESTROOM	14 CHECK IN / TICKETING	

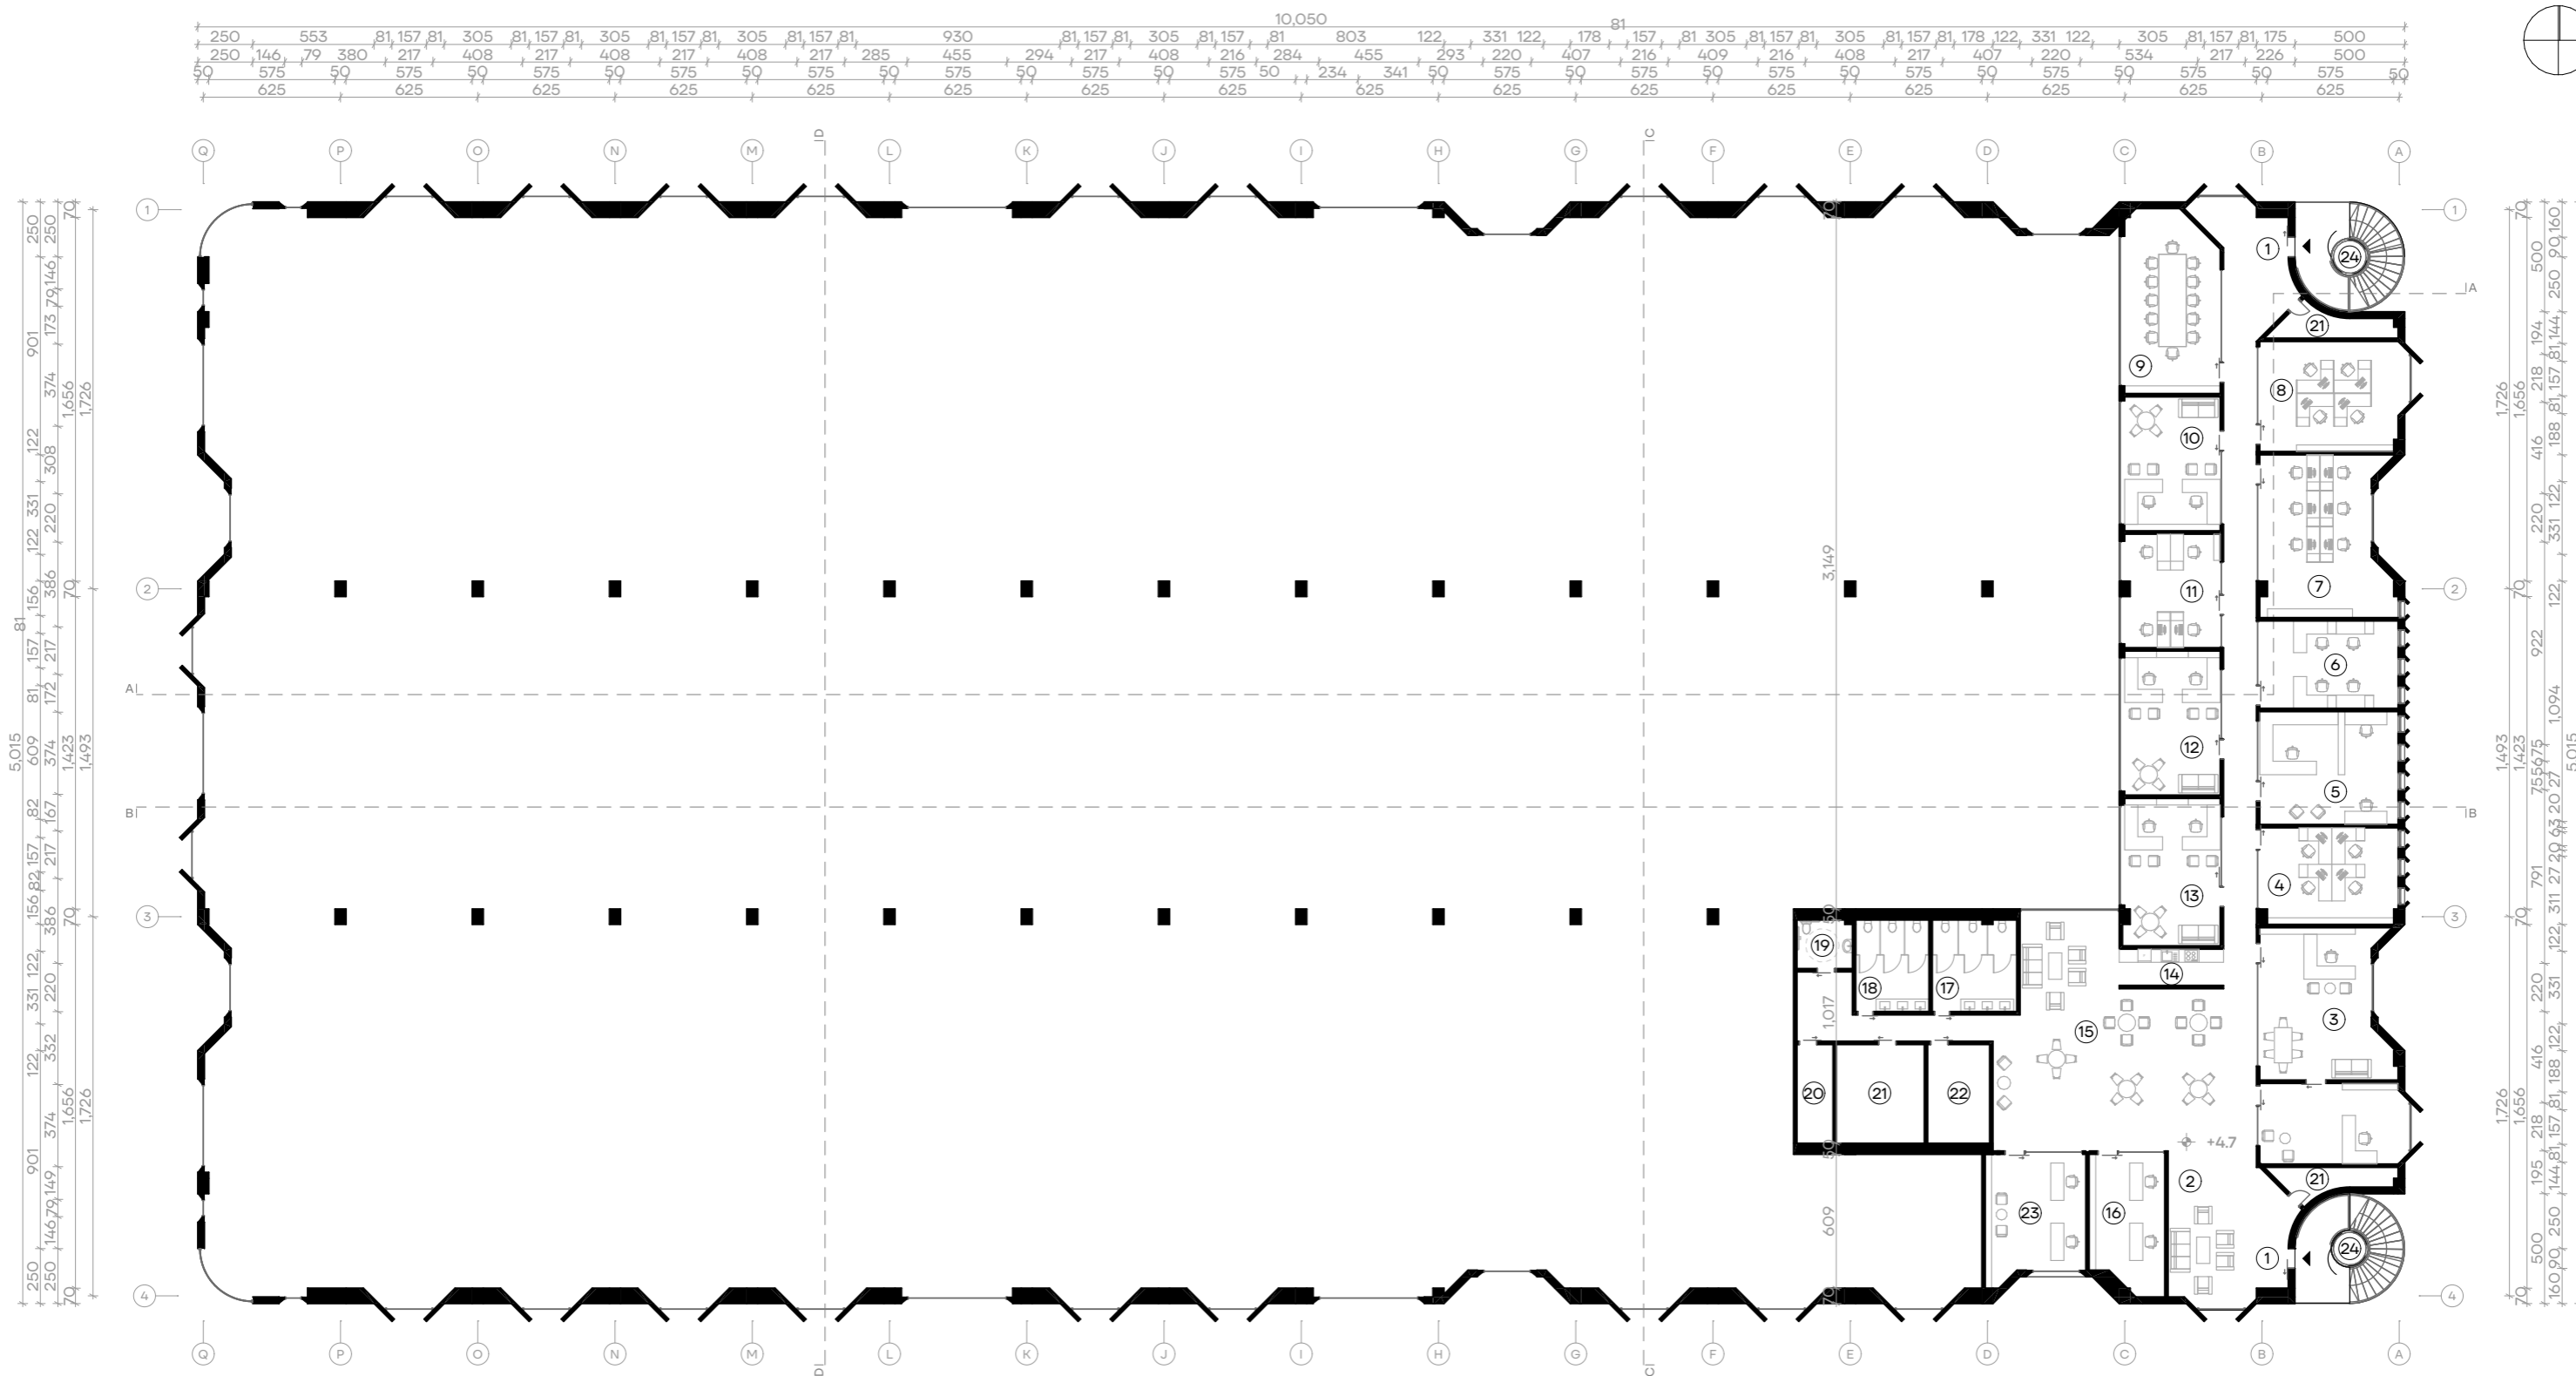

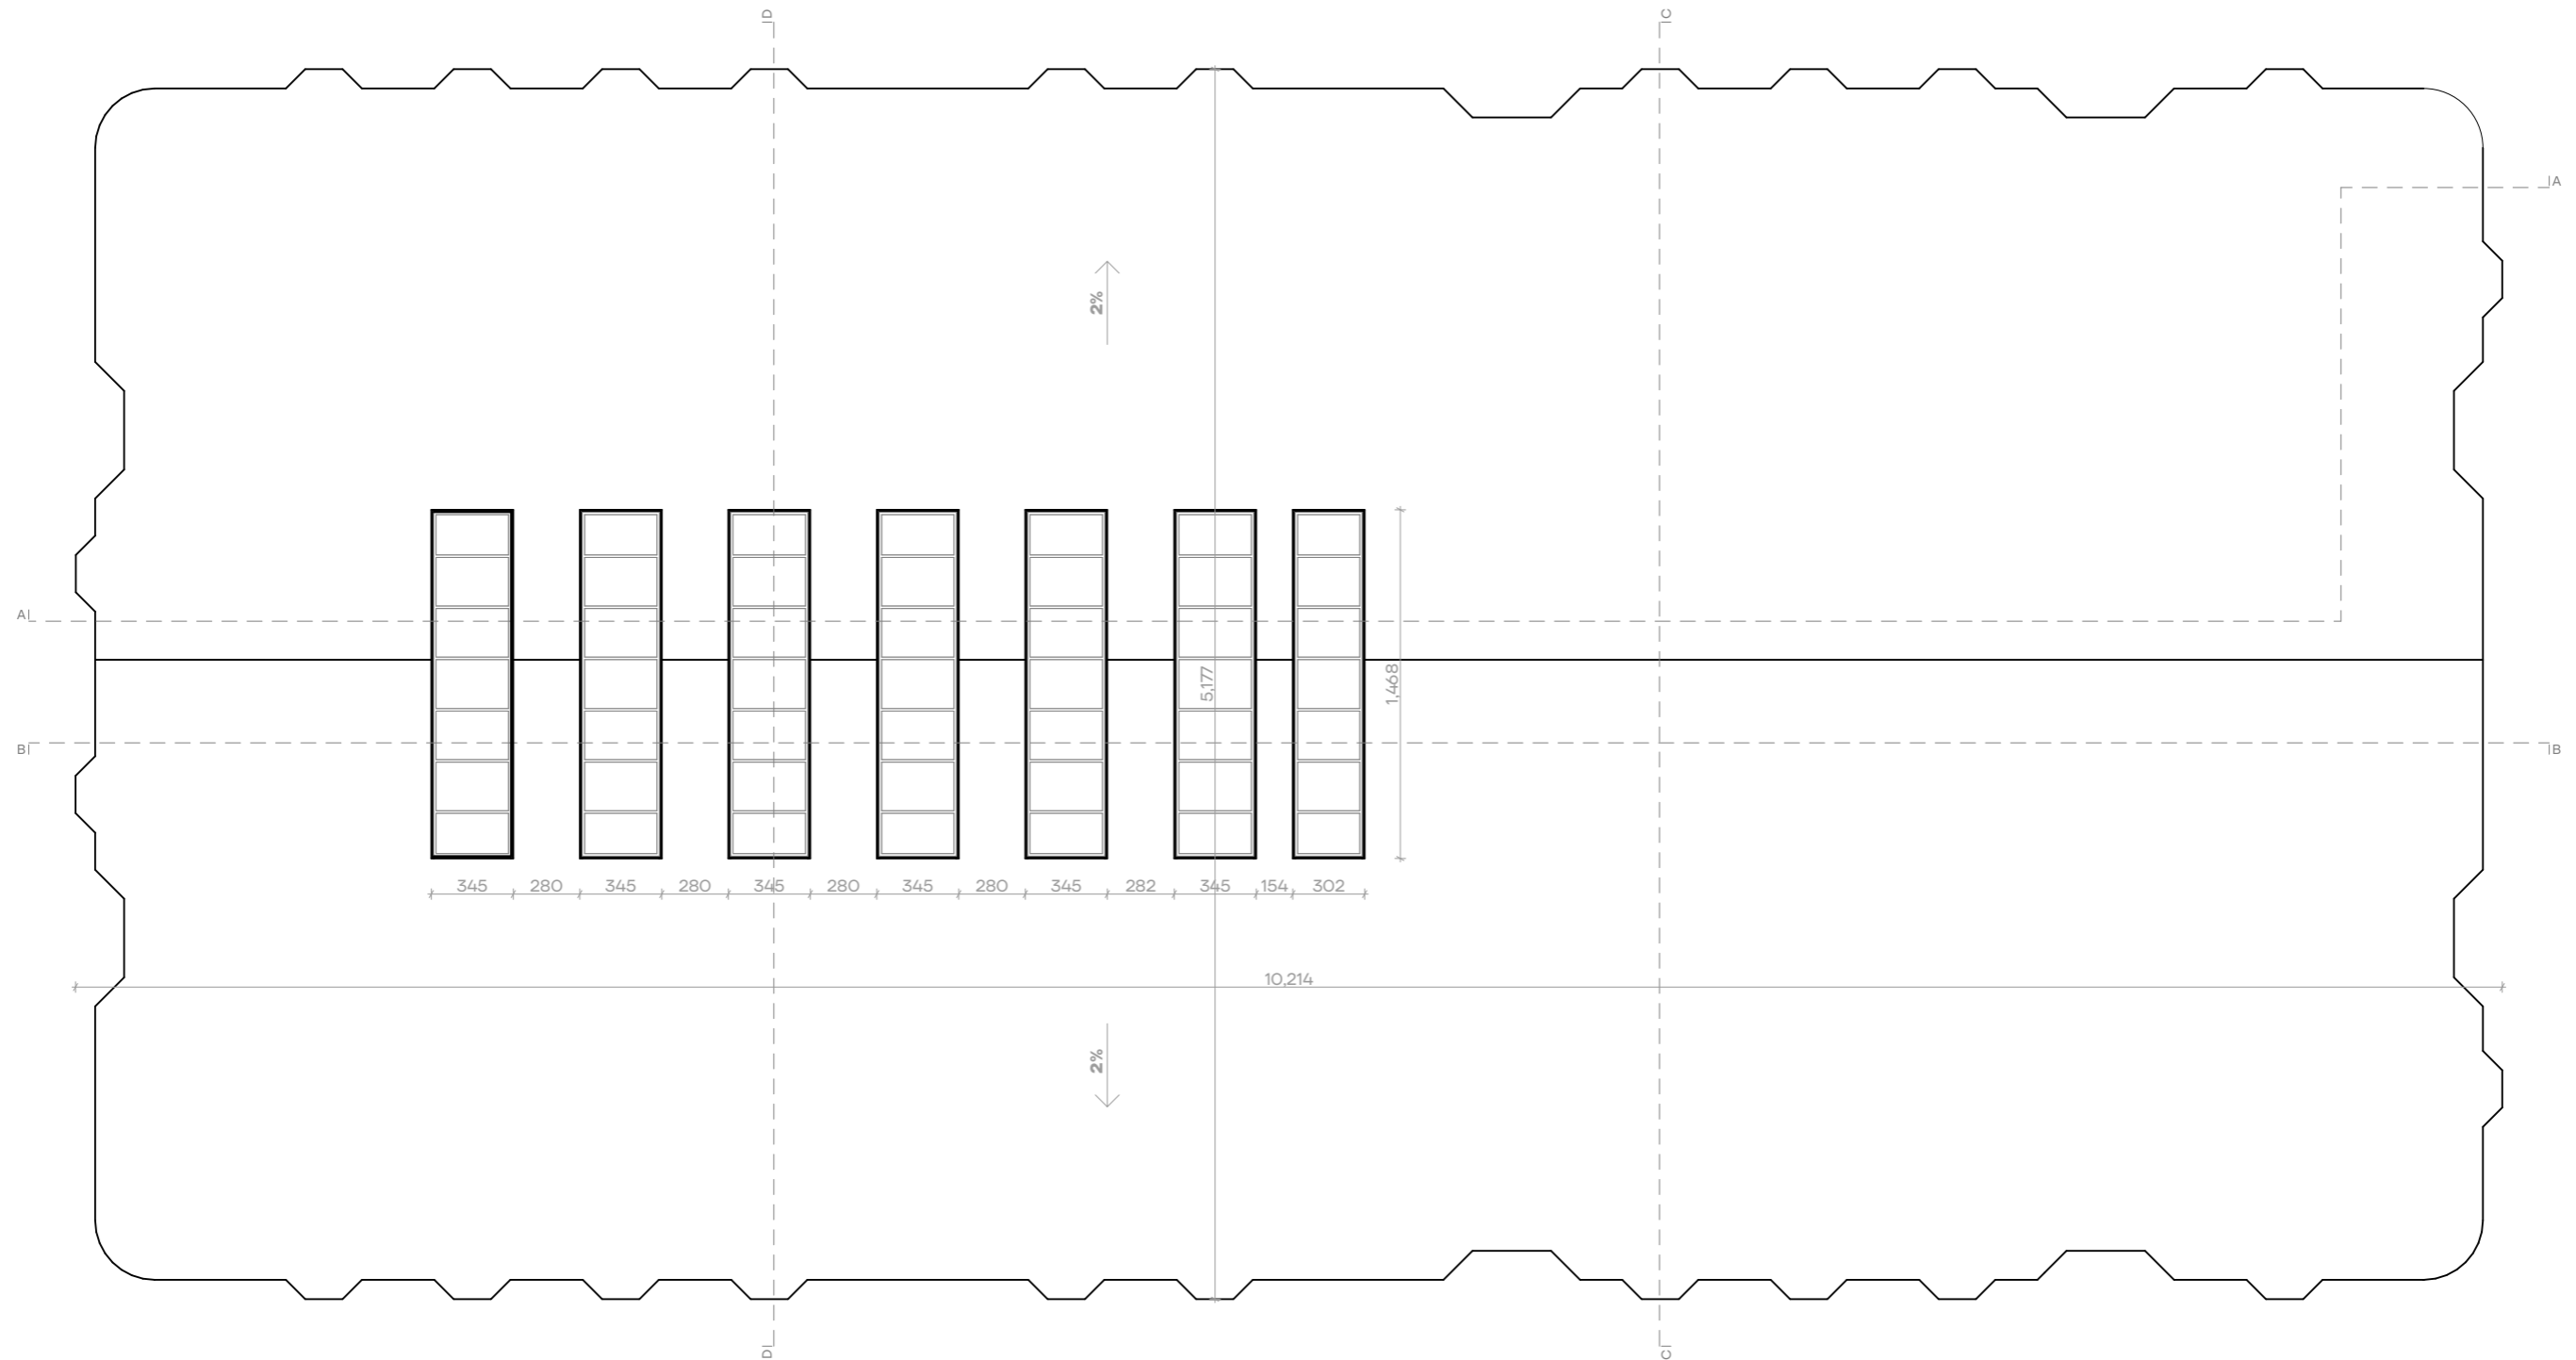

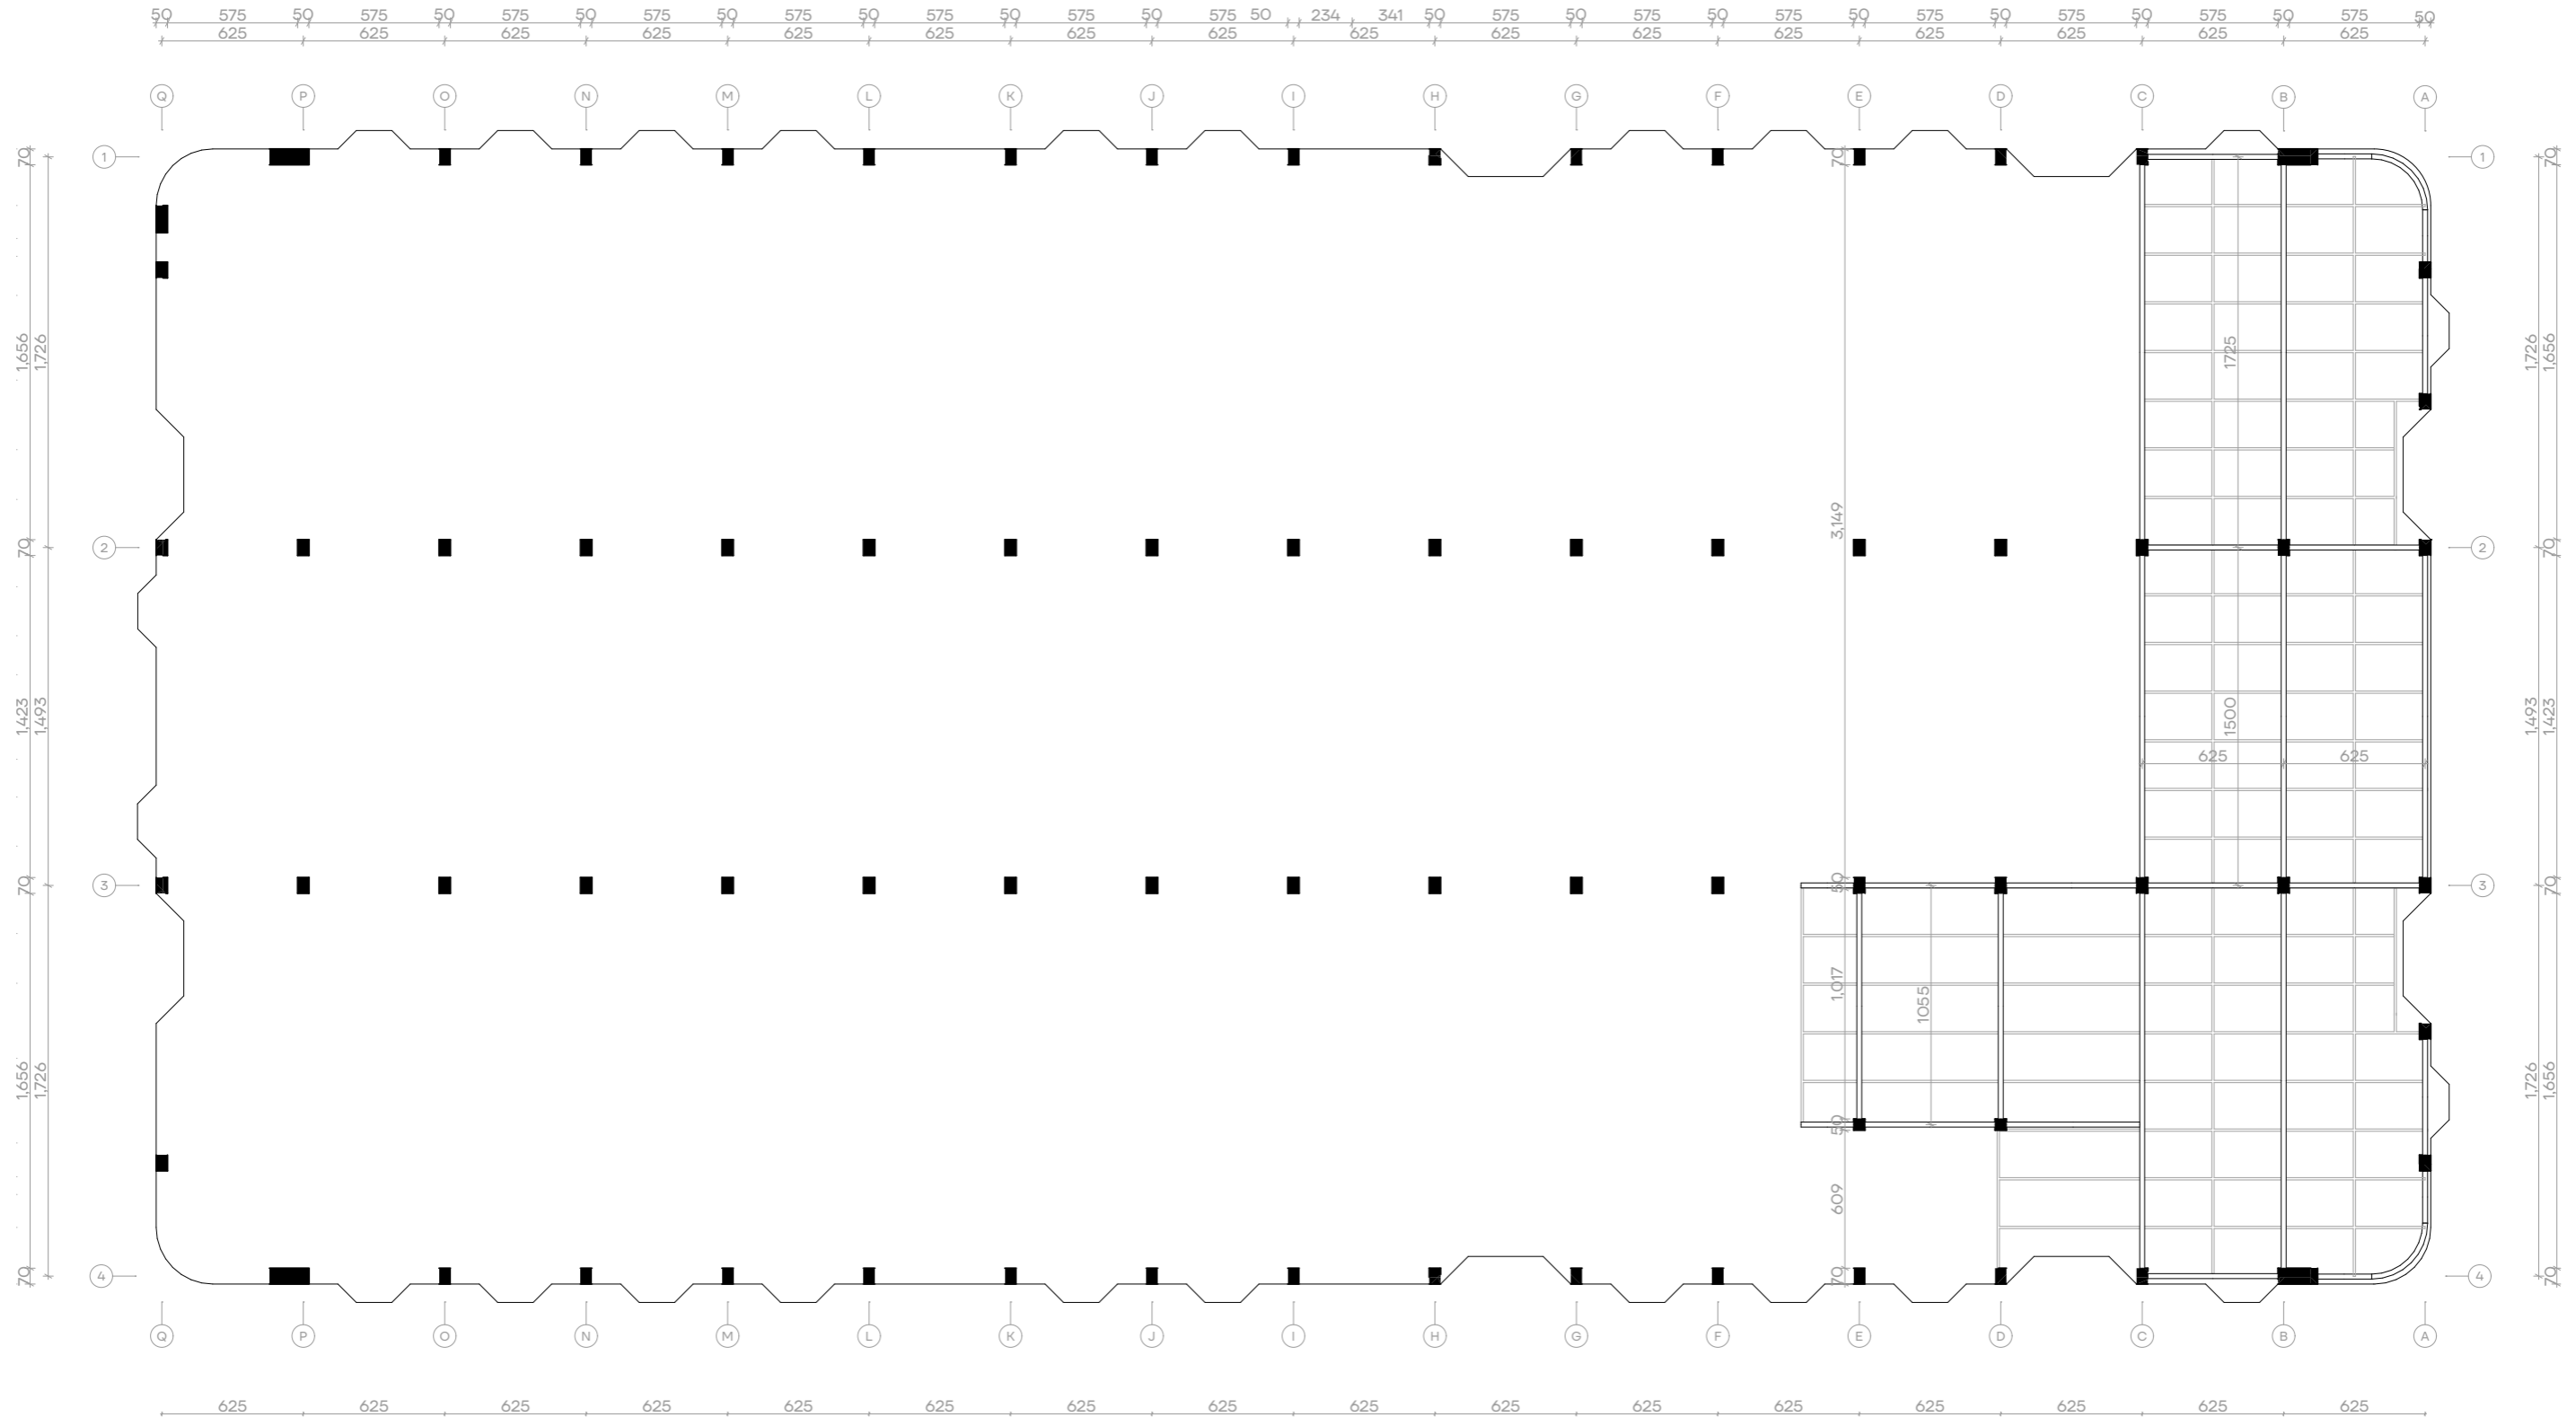

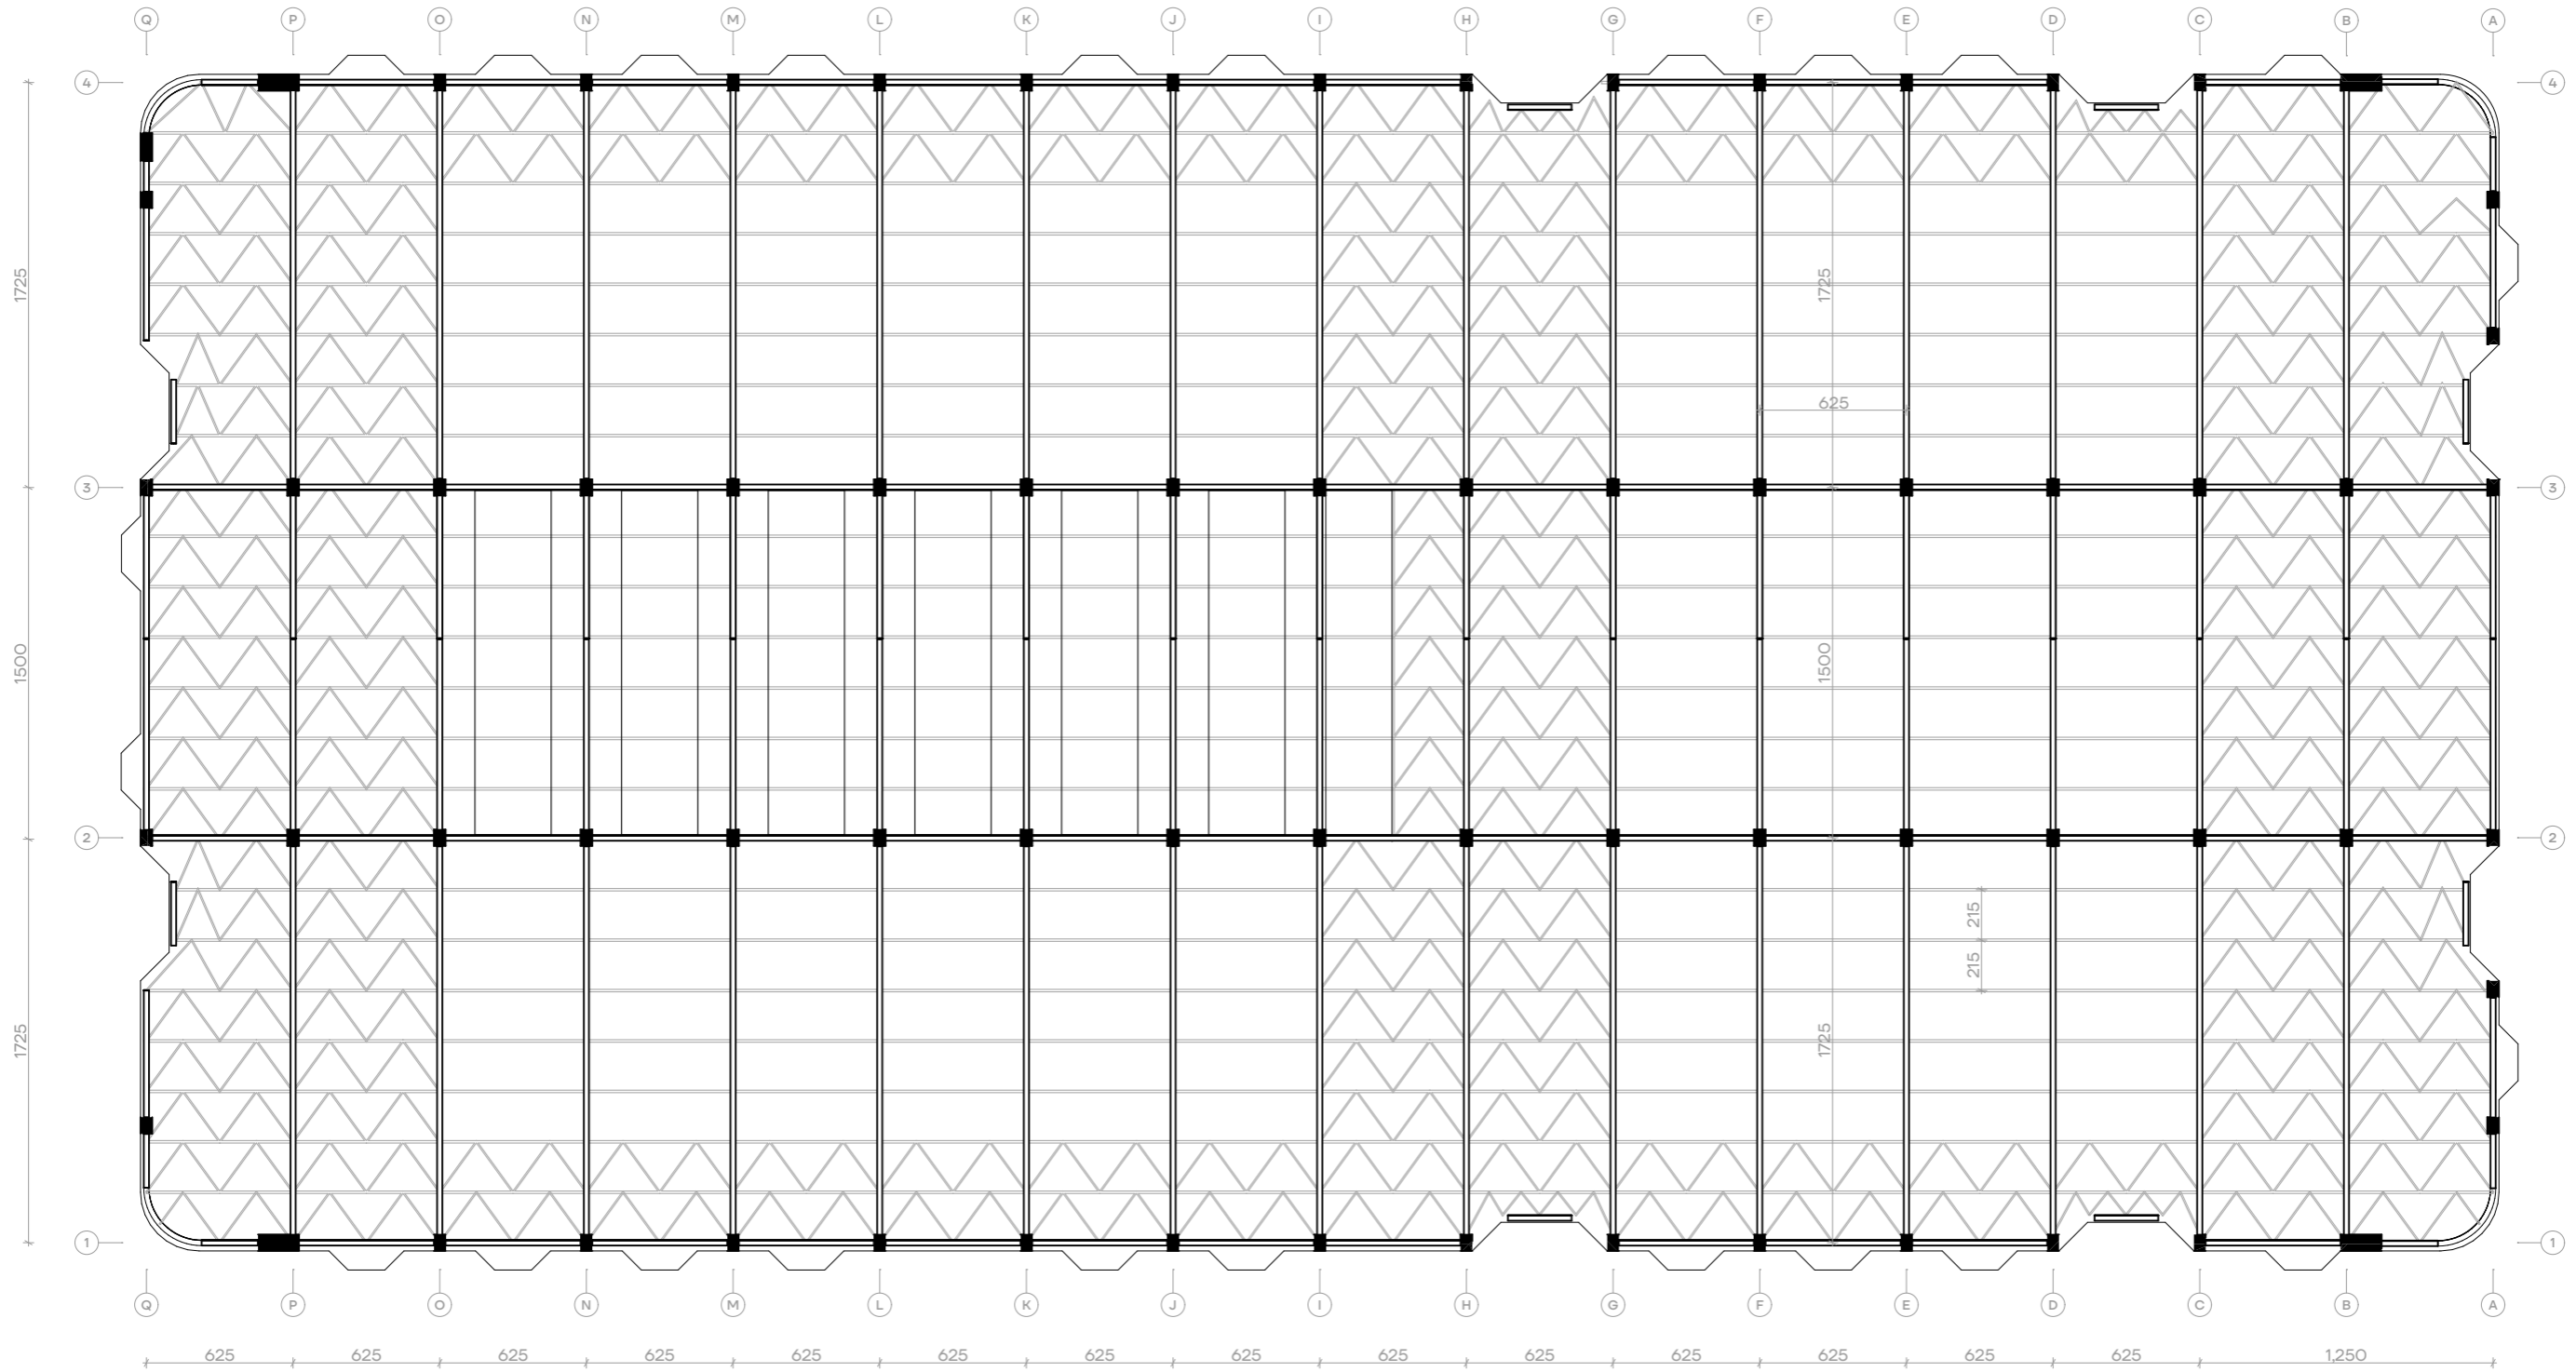

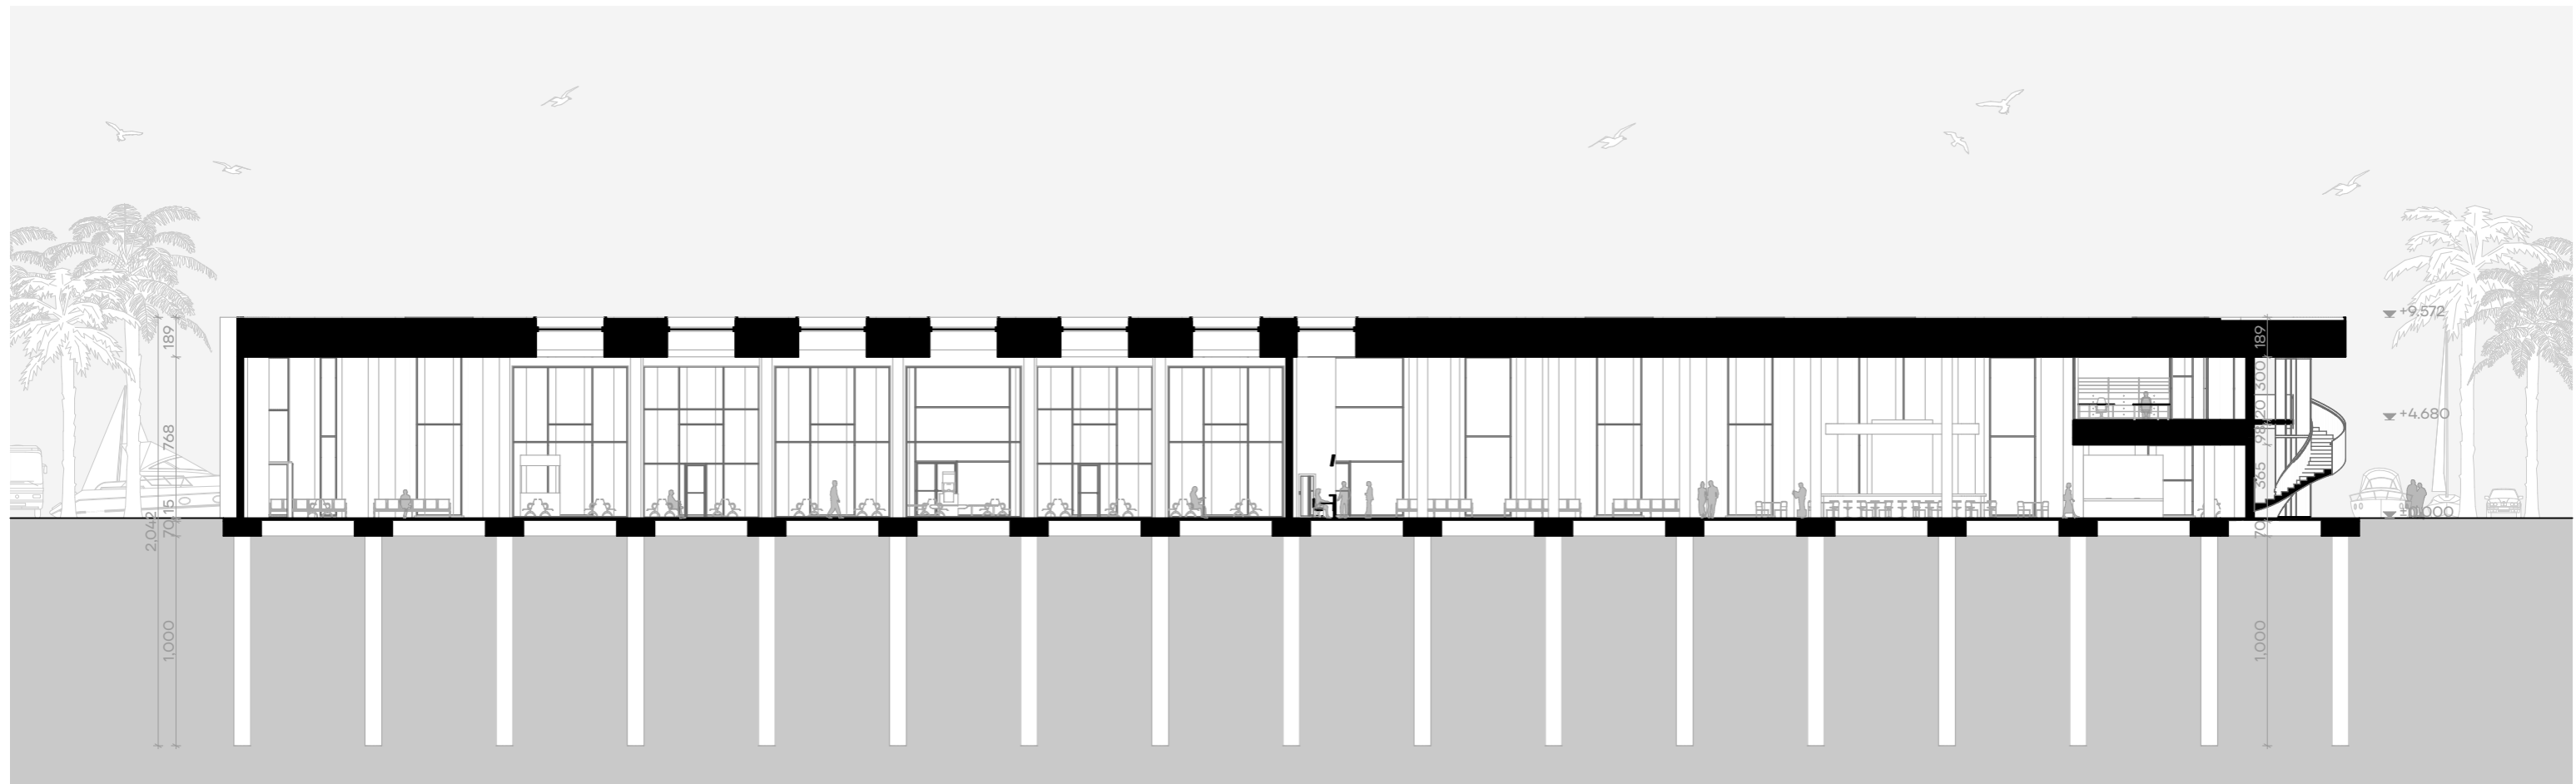


 **INTERNATIONAL BALKAN UNIVERSITY**
FACULTY OF ENGINEERING - ARCHITECTURE

 **MASTER THESIS**
MODERNIZING MARINA BAR: A NEW ARCHITECTURAL VISION FOR THE
PASSENGER TERMINAL AND LANDSCAPE

PROJECT LOCATION
BAR, MONTENEGRO

MENTOR
Assoc. Prof. Dr. MARIJA MILOSHEVSKA JANAKIESKA

STUDENT
RON SHLLAKU

DRAWING
SECTION A-A

SCALE 1:300

LEGEND

