



(GROUND FLOOR) ceiling plan
SCALE 1:100

SYMBOL	CEILING DESCRIPTION	
[Symbol]	60 x 120mm Ceiling with color wash on every edge	08
[Symbol]	Plaster	07
[Symbol]	60 x 120mm Open Bead	09

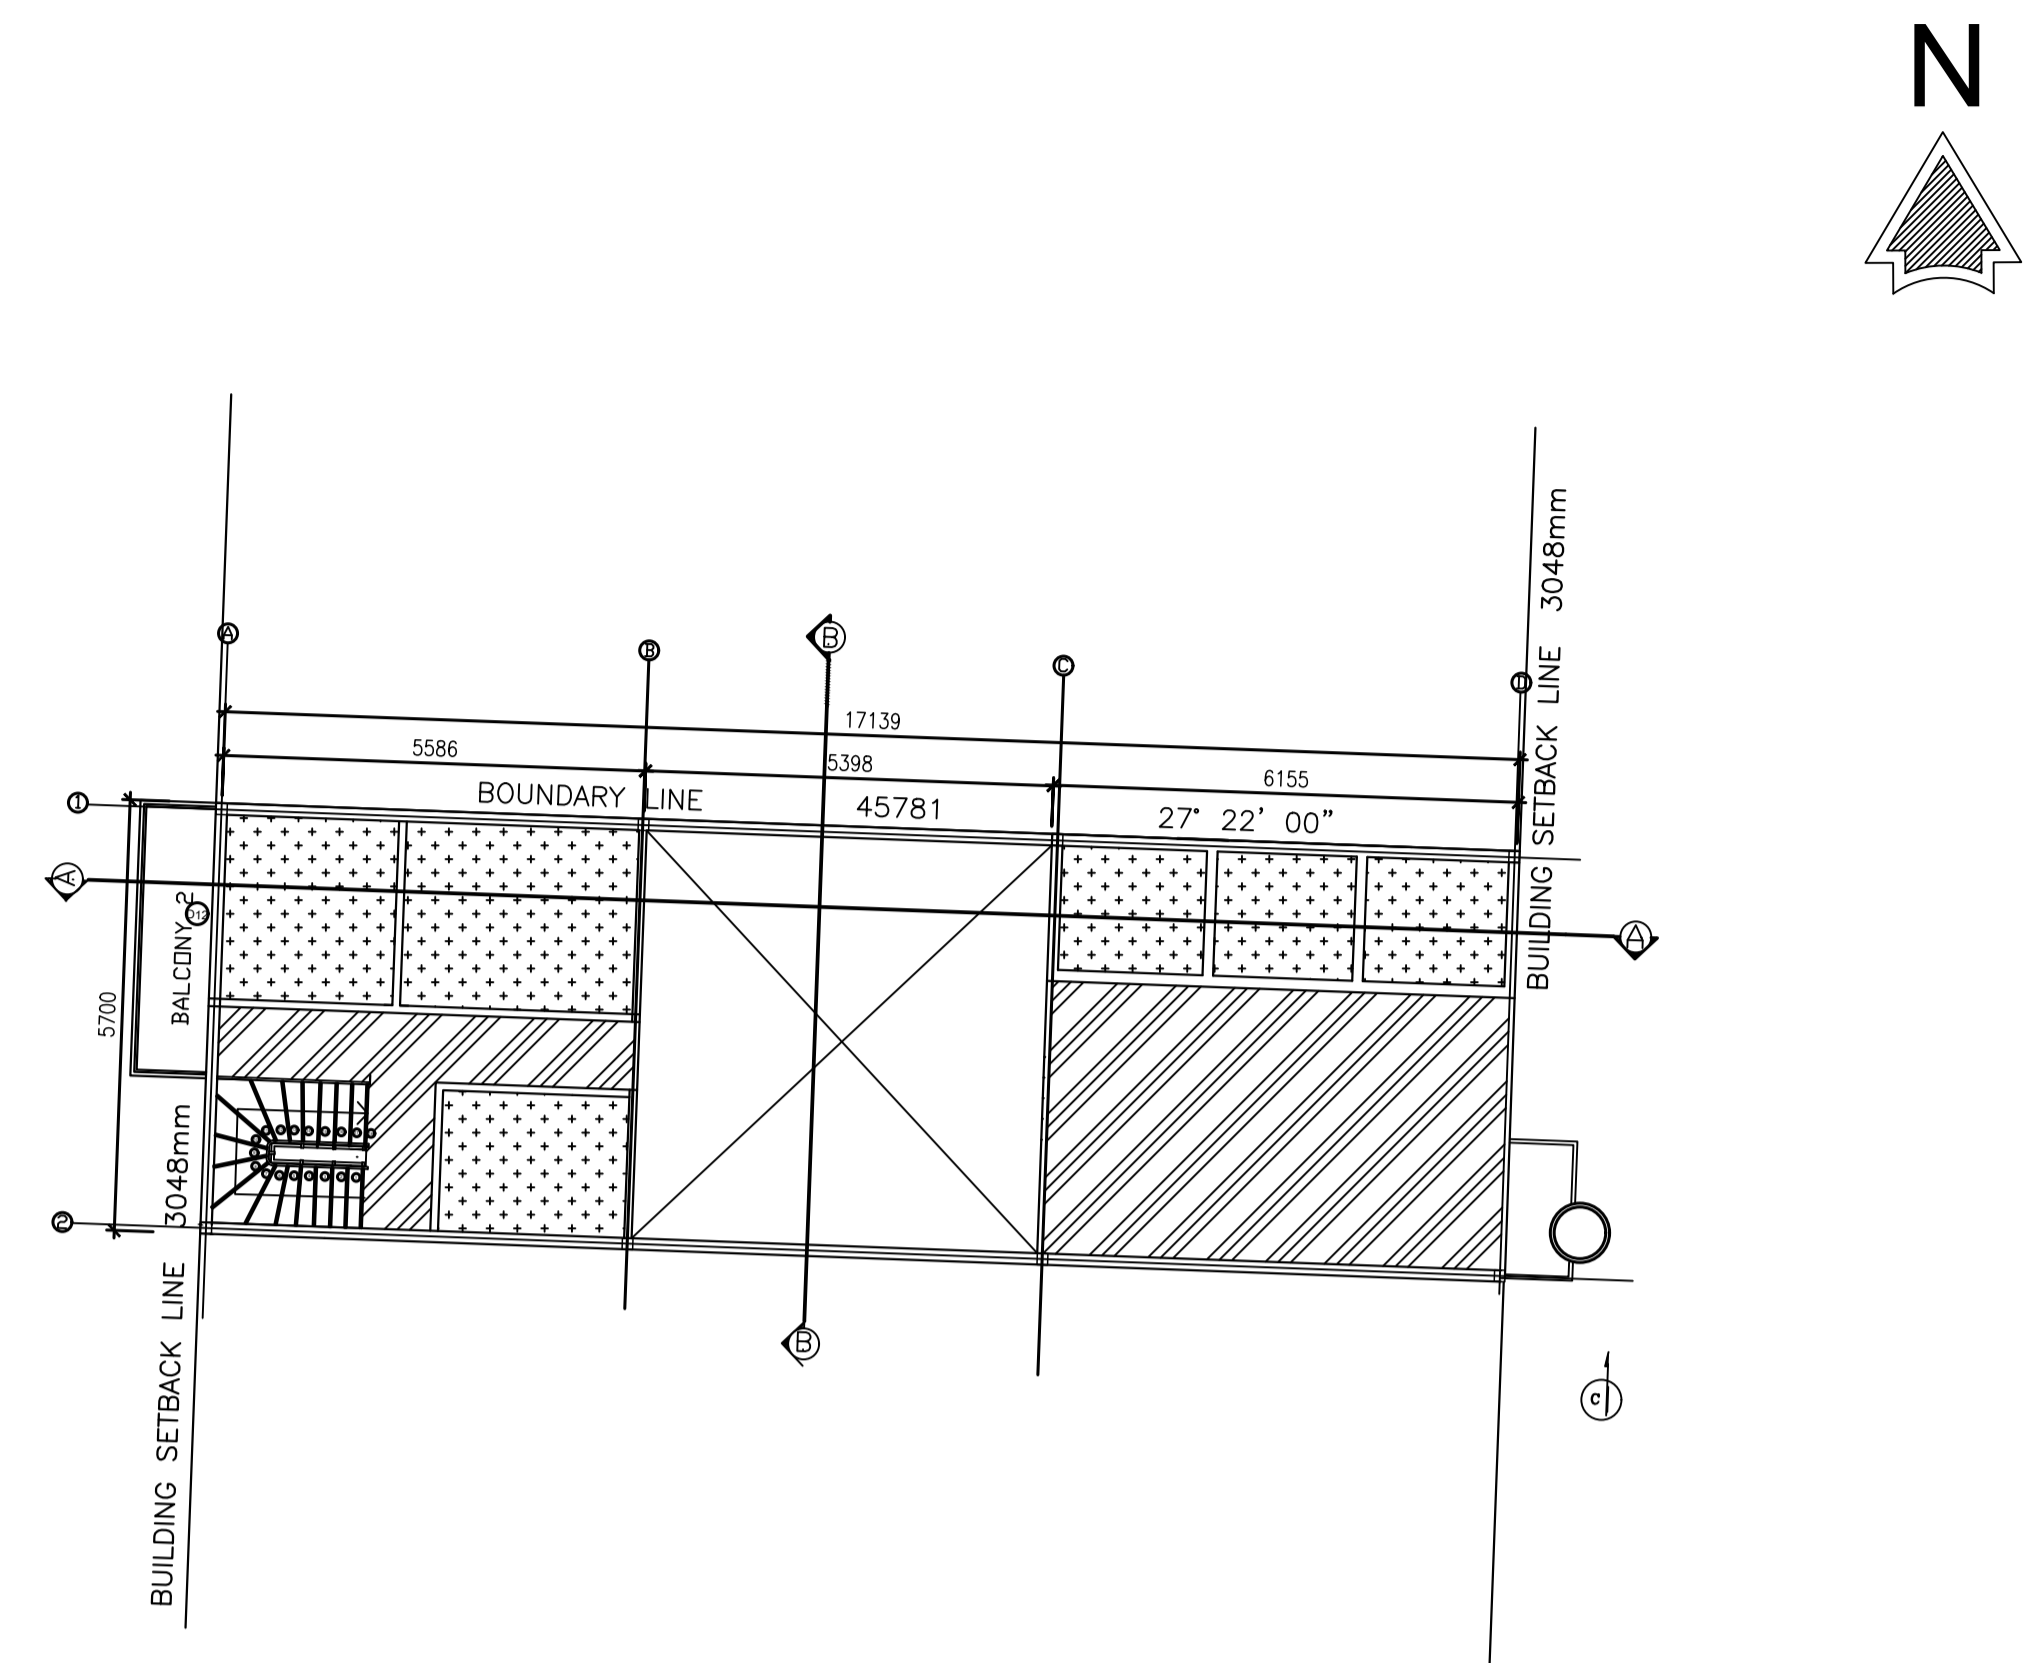


(FIRST FLOOR) ceiling plan
SCALE 1:100

SYMBOL	CEILING DESCRIPTION	
[Symbol]	60 x 120mm Open Bead	09
[Symbol]	60 x 120mm Open Bead	09


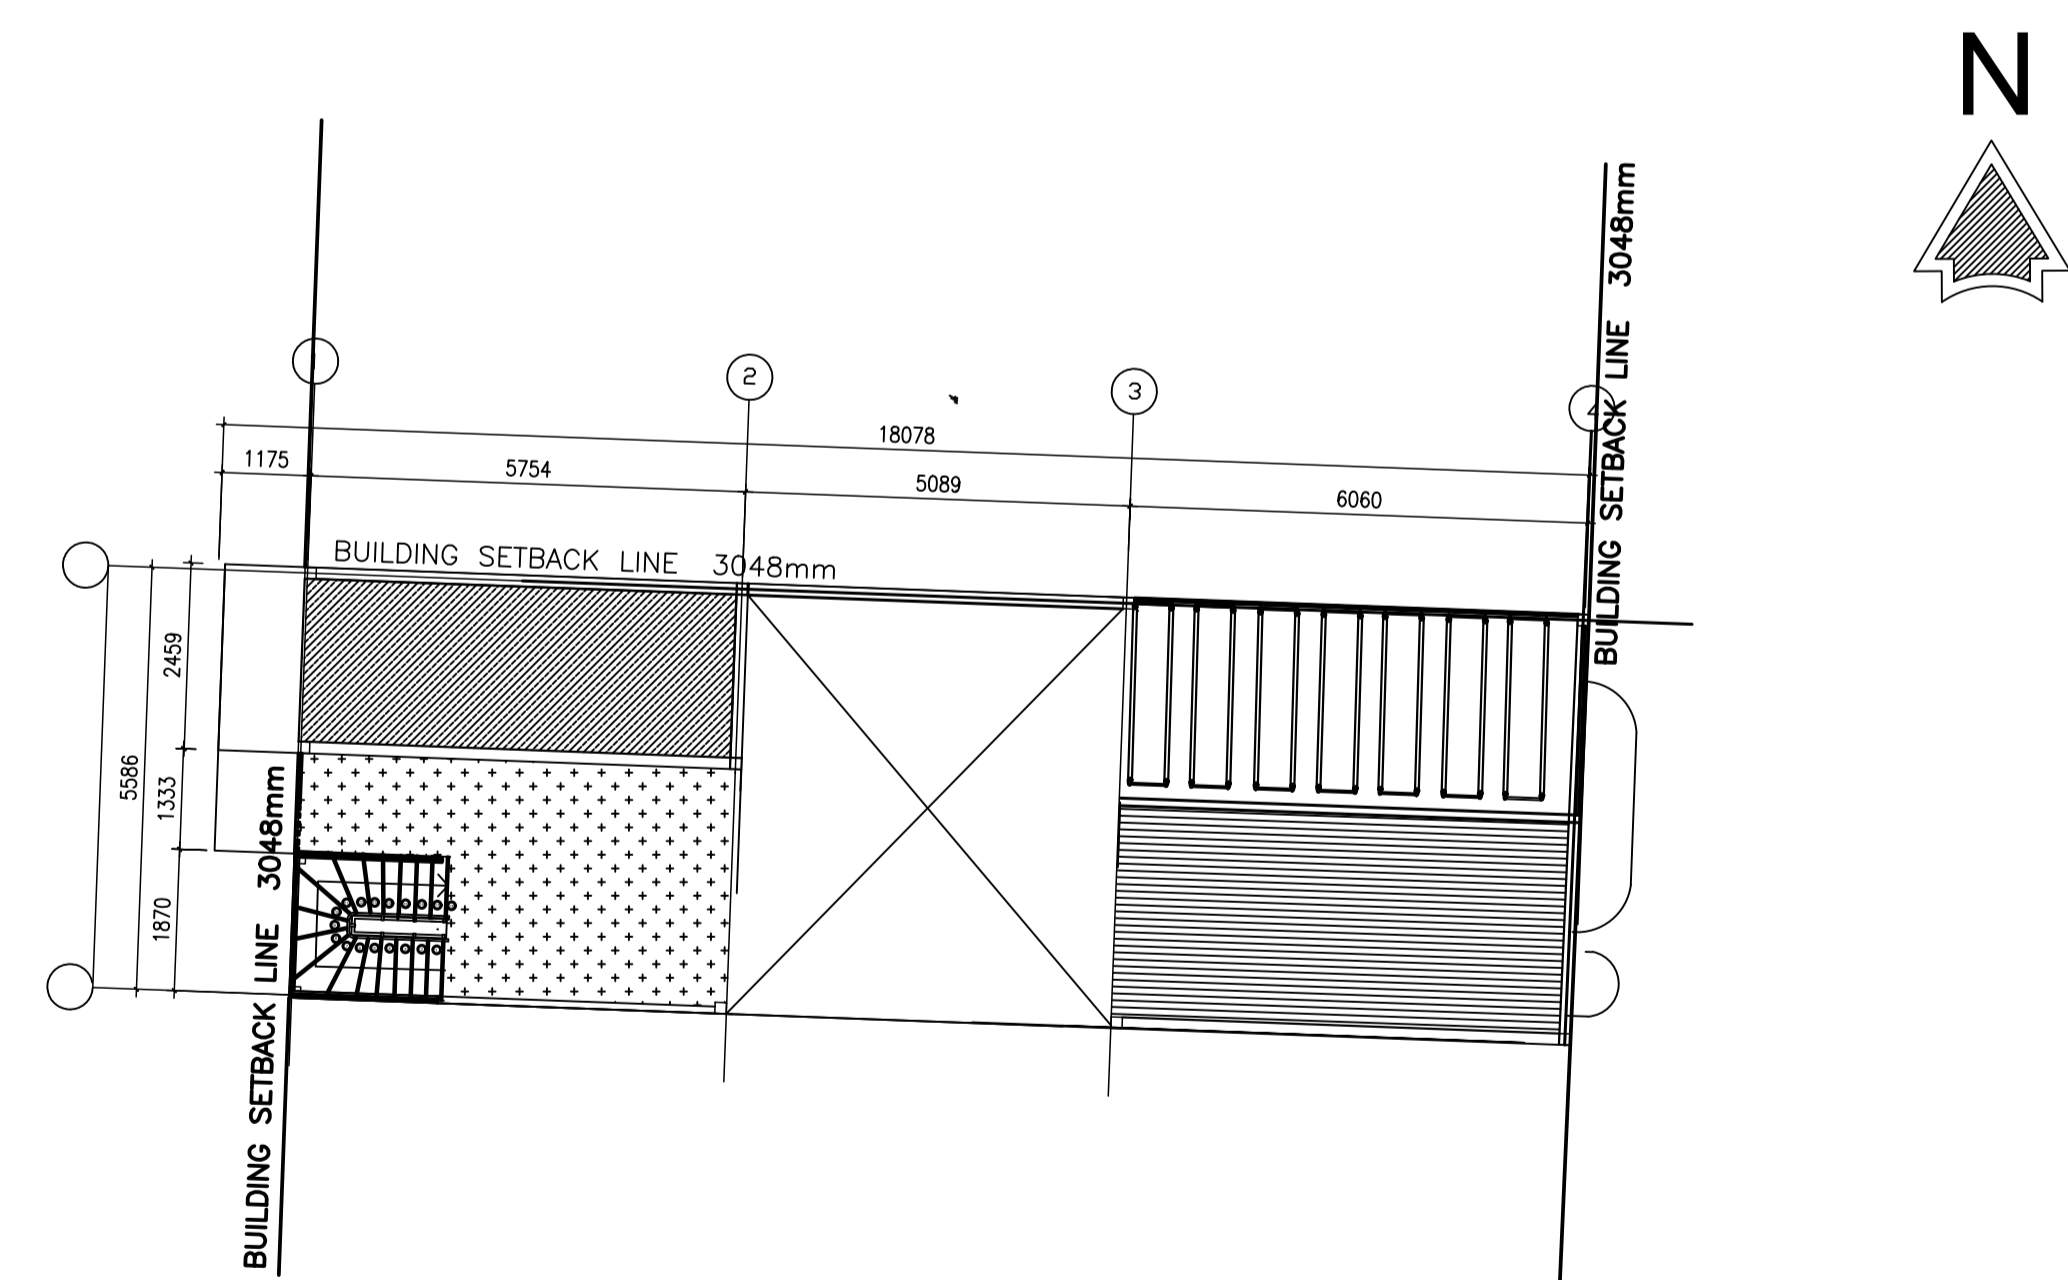


(Second FLOOR) ceiling plan
SCALE 1:100


SYMBOL	CEILING DESCRIPTION	
[Symbol]	60 x 120mm Open Bead	09
[Symbol]	60 x 120mm Open Bead	09
[Symbol]	Acoustic Dry	05

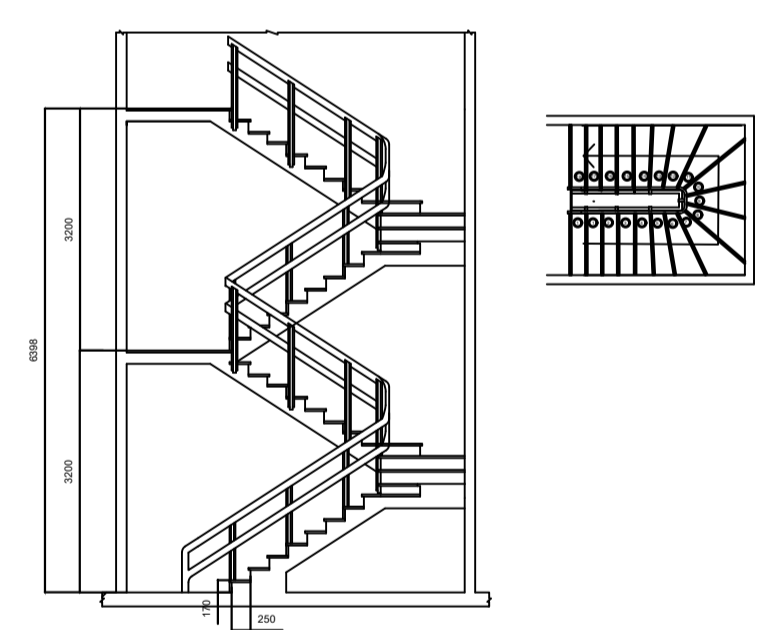

(Stair)
SCALE 1:100

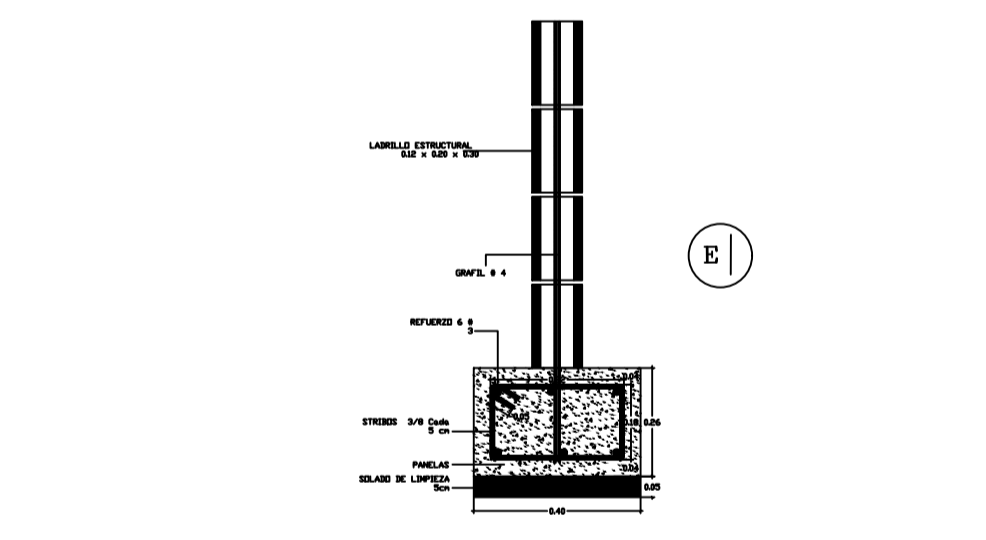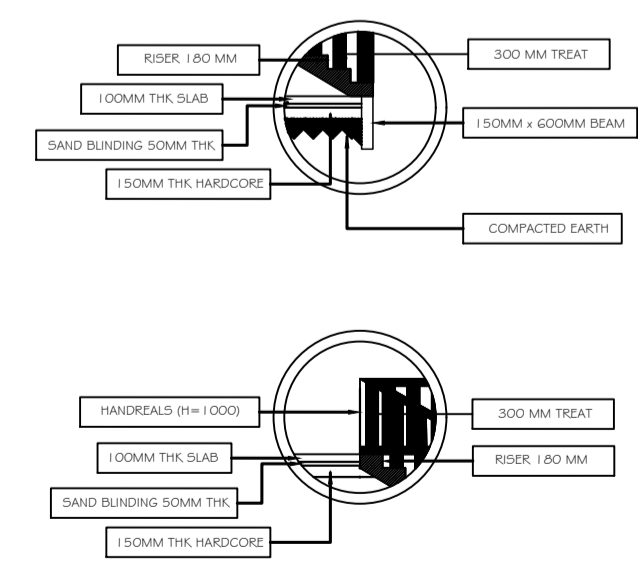


(brick wall)
NTS

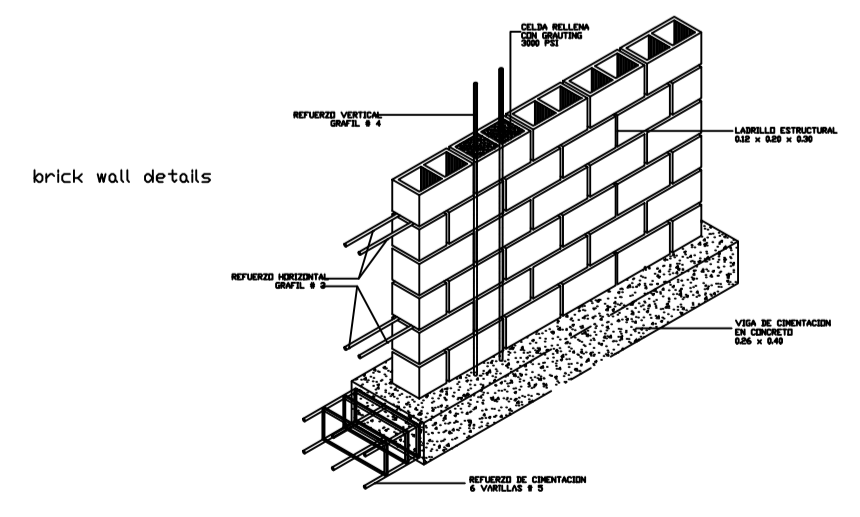

NOTES:

DEPARTMENT:


CITY UNIVERSITY
 MALAYSIA
 Est 1984
 DEPARTMENT OF ARCHITECTURE
 FACULTY OF ARCHITECTURE AND
 BUILT ENVIRONMENT

COURSE:

BAAD2034
WORKING DRAWING AND
SPECIFICATIONS

PROGRAM:

BACHELOR OF SCIENCE IN (HONS)
(ARCHITECTURAL DESIGN)

PROJECT:

A CAT CENTER FOR TREATING SICK
CATS, A CAT CAFE

SEMESTER:

202509

DRAWING TITLE:

CEILING PLANS WITH STAIR AND
WALL DETAILS

DRAWN BY	SALAH ABDELWAHAB IBRAHIM MOHAMED
STUDENT ID	202405010048
CHECKED BY	AR. MOHD AMINURASID BIN GORMENT 'ATIQA NADIAH BINTI MOHAMAD HANAFIAH
SCALE	AS SHOWN
DATE	20 DECEMBER 2012
DRAWING NO:	202509/WDAS-WD01
SHEET NO:	2/8