



BASEMENT PLAN
AT LEVEL -3 M

0 5 10 20m

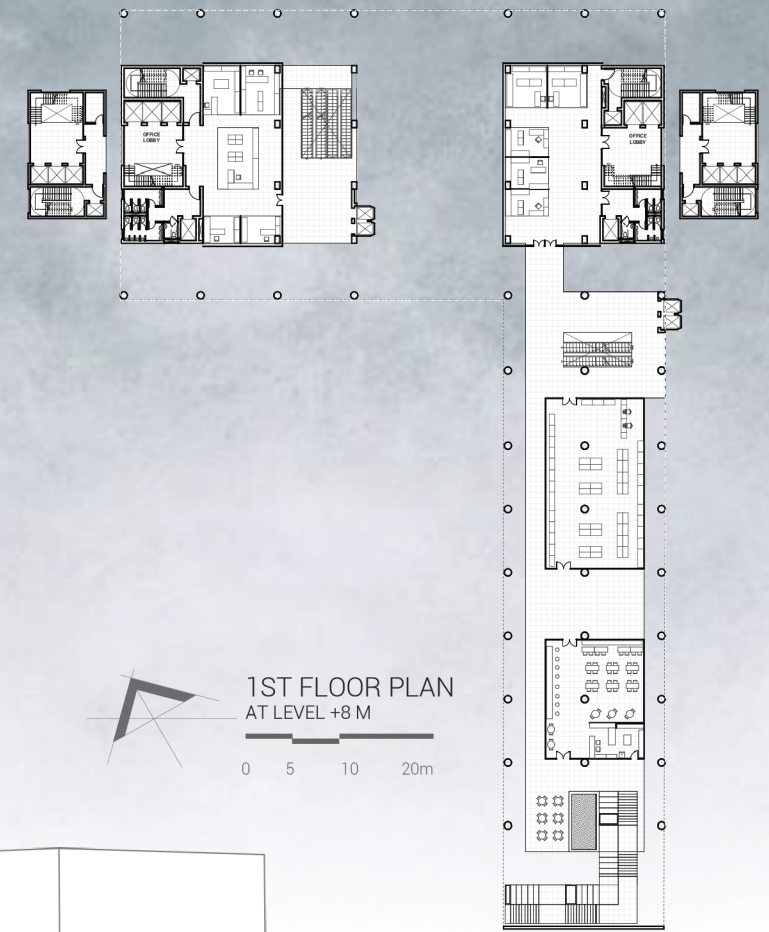

1ST FLOOR PLAN
AT LEVEL +8 M

0 5 10 20m

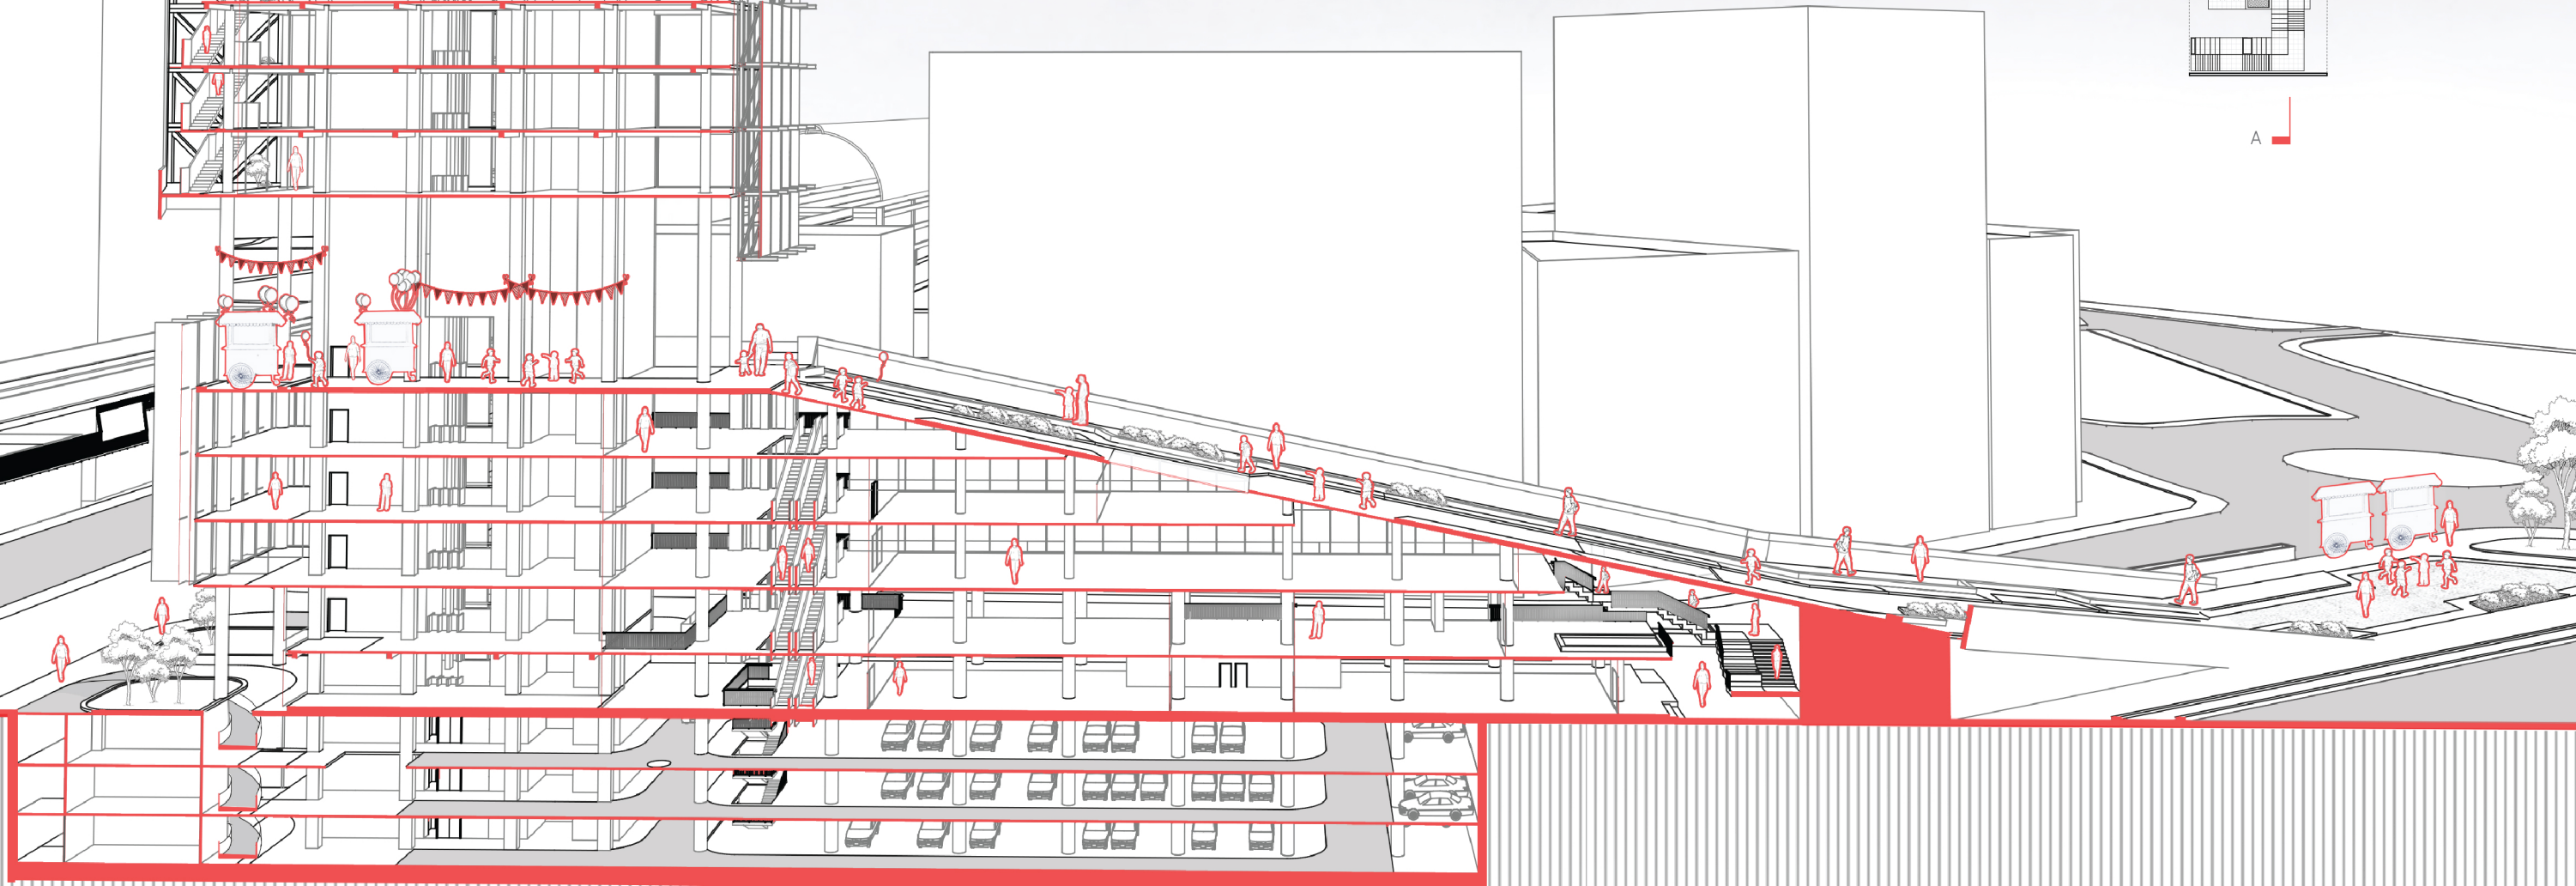

SECTION AA