


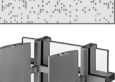

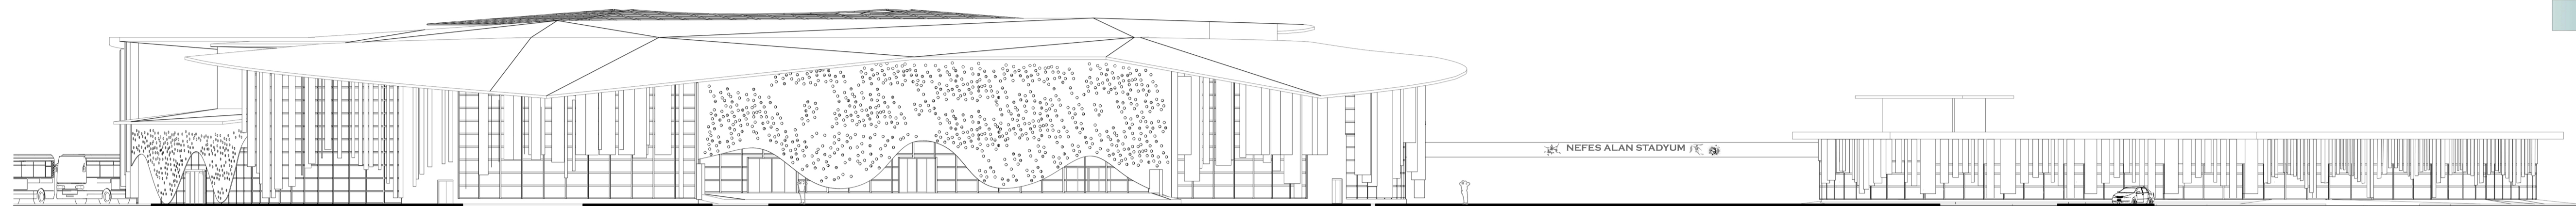
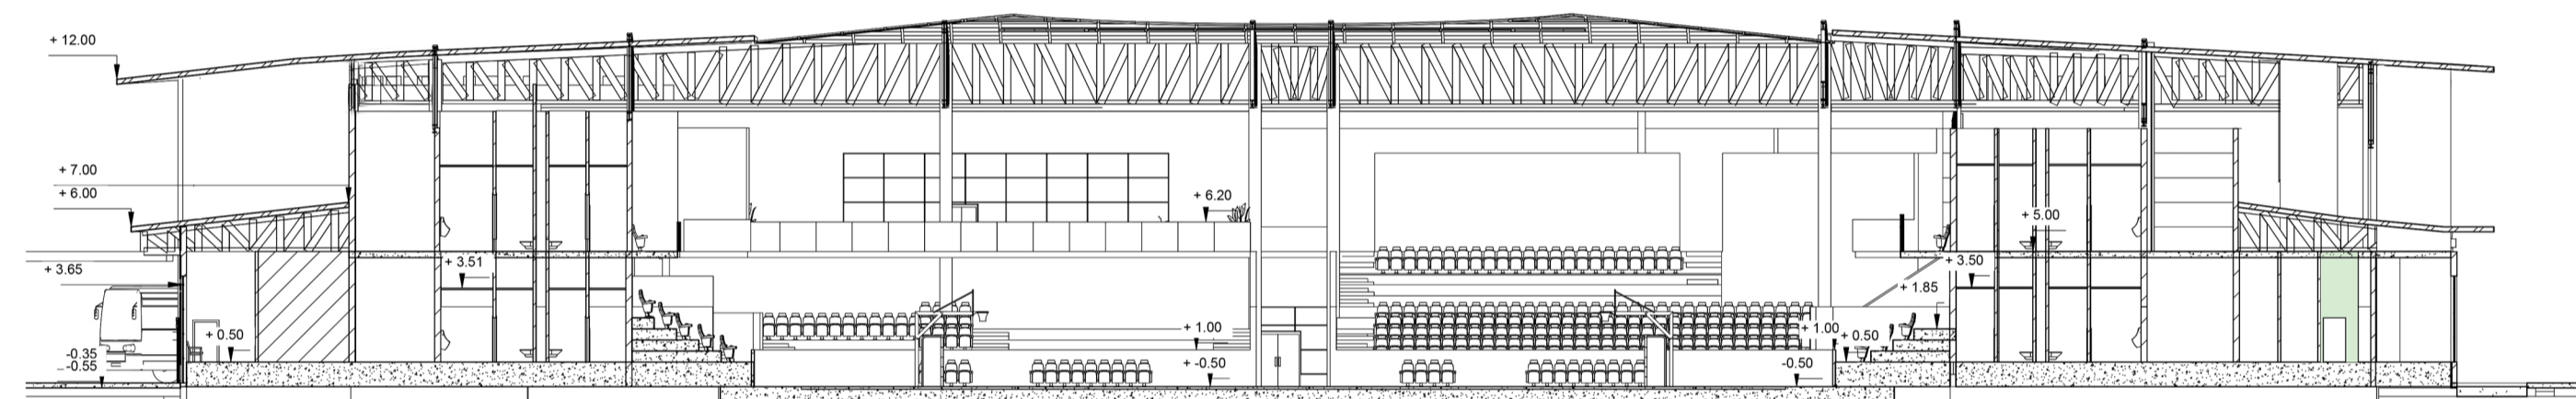



-  EFTF MATERIAL
-  METAL ROOF PANEL
-  PERFORATED ALUMINUM PANEL
-  ADJUSTABLE VERTICAL LOUVERS
-  GLASS MATERIAL




NORTH WEST ELEVATION SCALE:1/200



SECTION AA SCALE:1/200

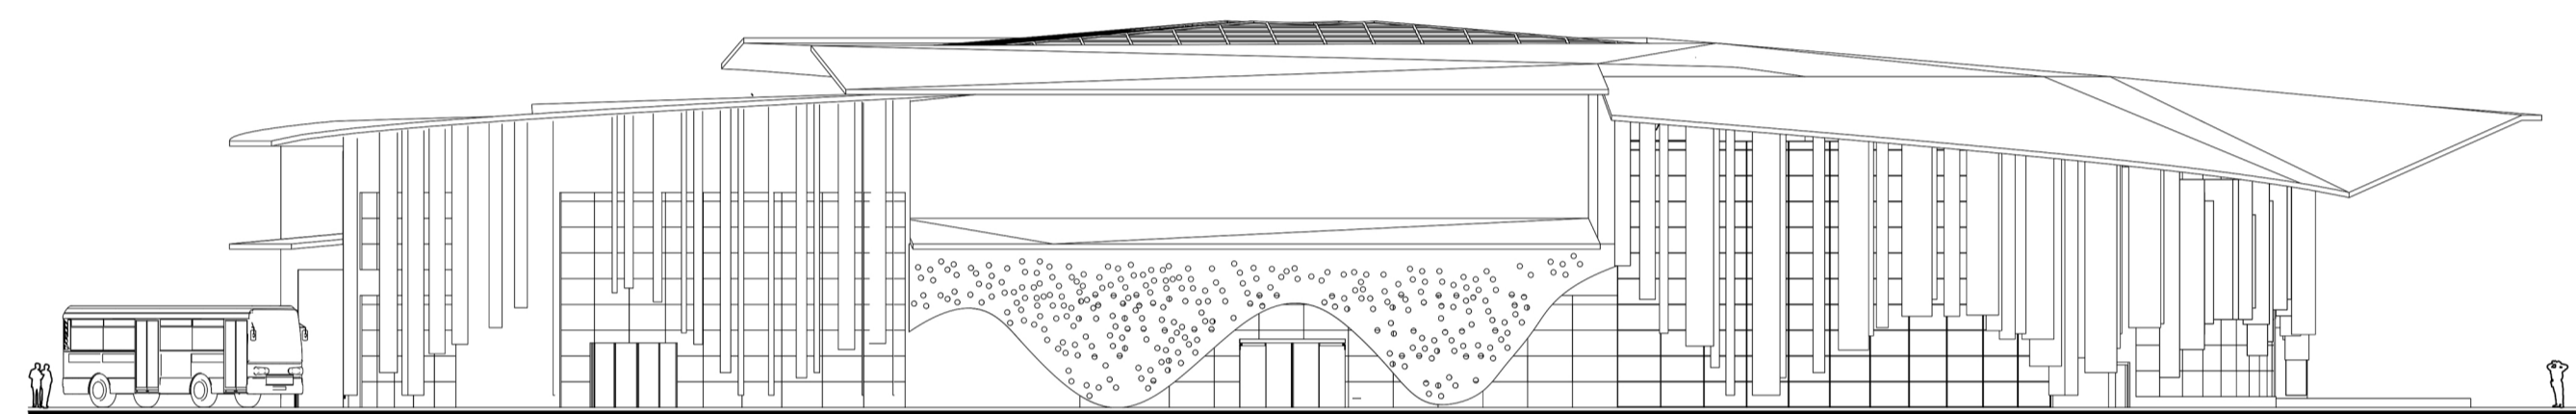


NORTH ELEVATION SCALE:1/200

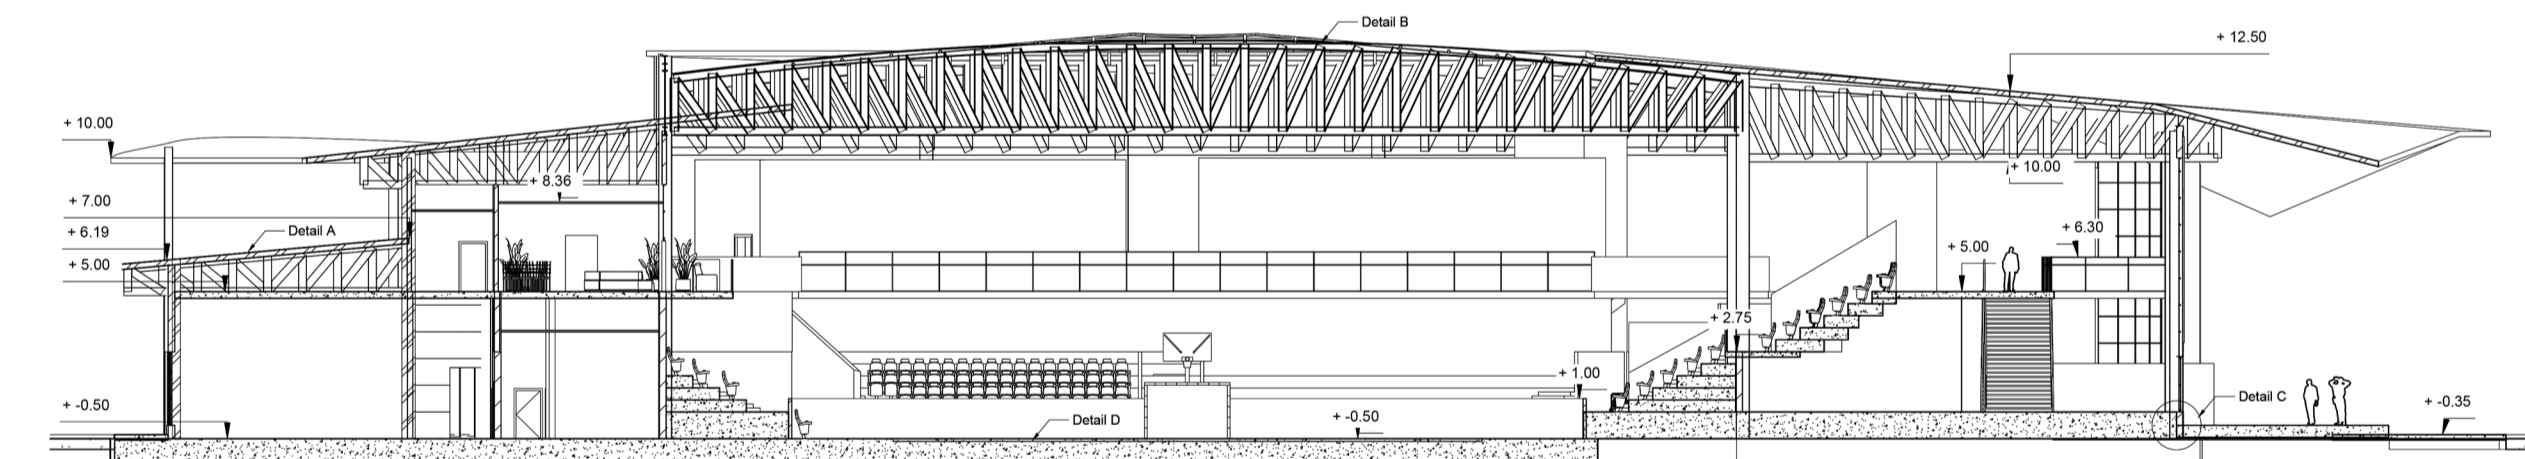


SECTION BB SCALE:1/200


STEEL COLUMNS:
 PRIMARY UC 406*406*340
 SECONDARY: UC 305*305*198
 STEEL TRUSSES:
 40M PRATT TRUSS UC356*406*287

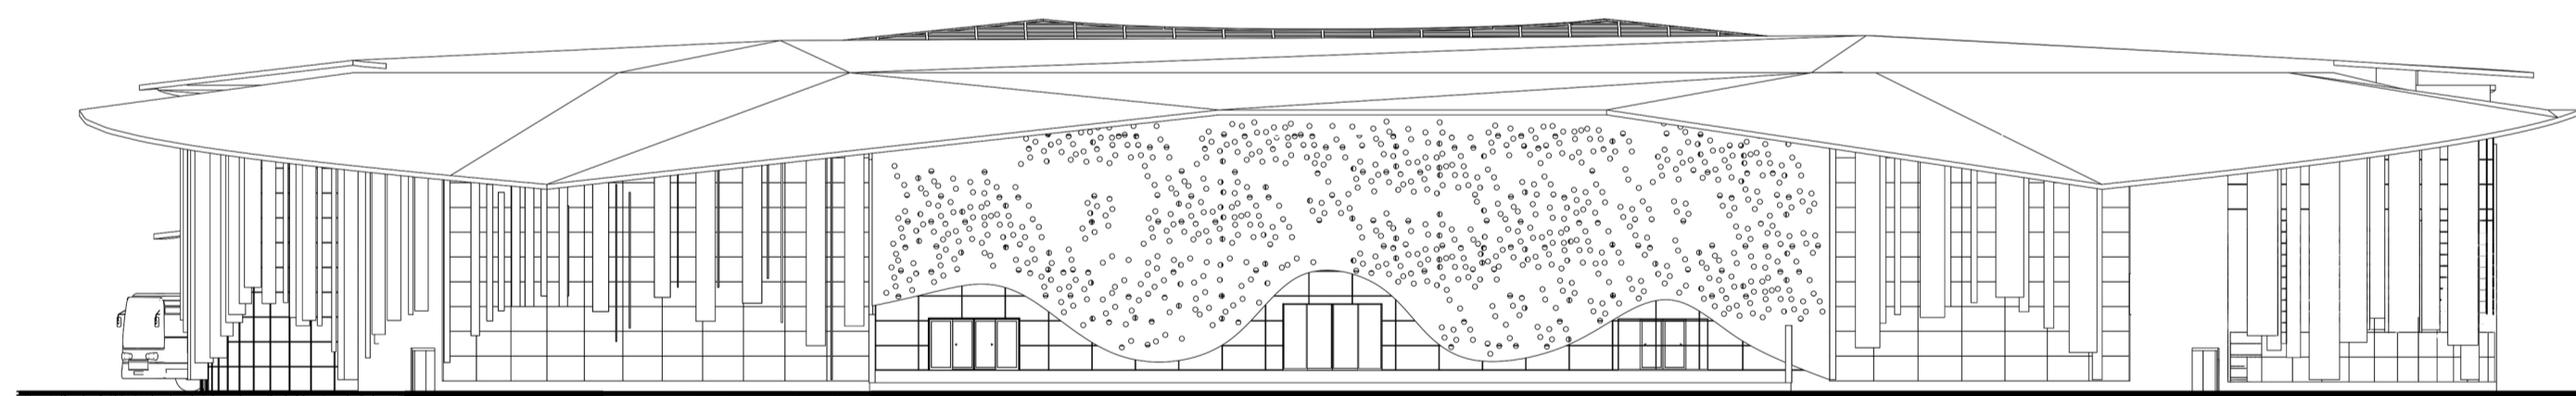

WEST ELEVATION SCALE:1/200

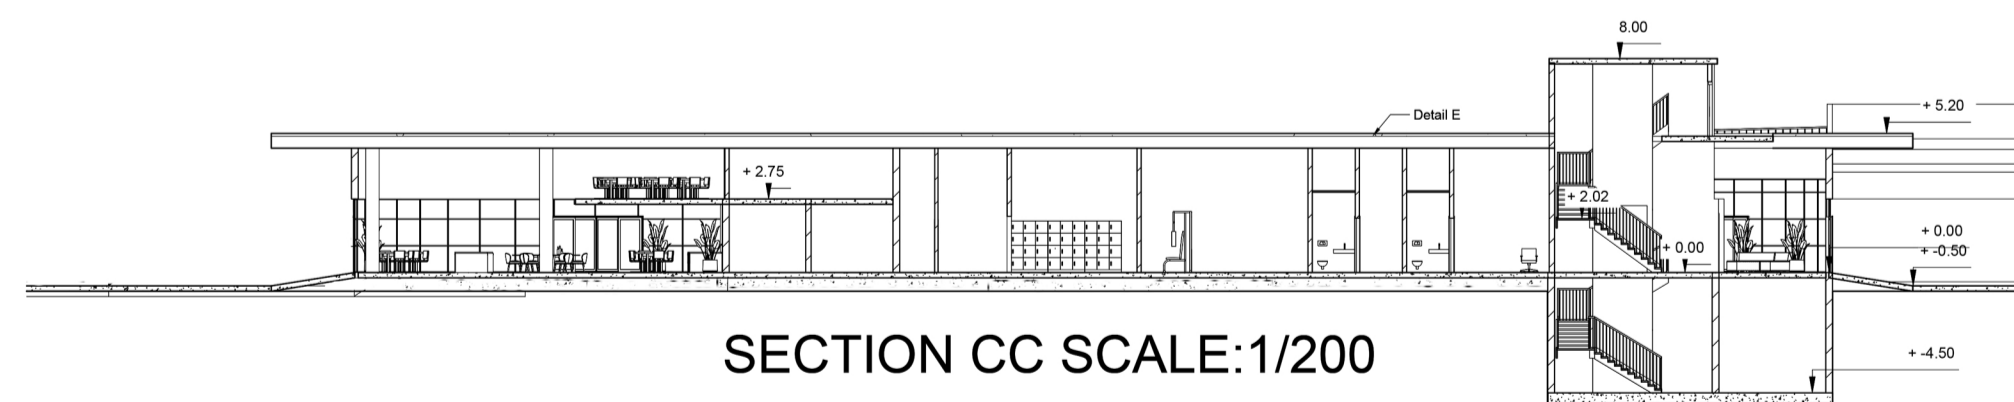

SECTION CC SCALE:1/200

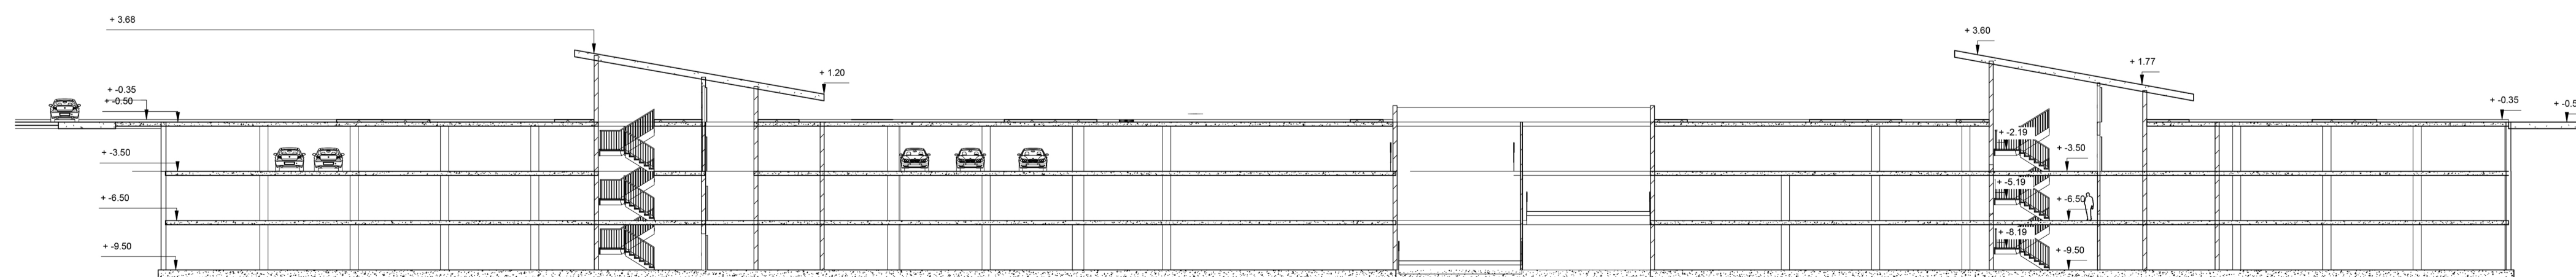

SECTION DD SCALE:1/200