


**PHASE 01 SITE DEVELOPMENT PLAN**

1:1000 M.



**SITE ANALYSIS**

- LEGEND**
- SITE AREA
  - CONTOUR
  - PHASES OF DEVELOPMENT
  - EXISTING ROADS
  - RIVER
  - CREEK
  - PIT LAKE
  - SUN PATH
  - WIND PATH
  - NOISE SOURCE
  - VIEWS
  - VEGETATION

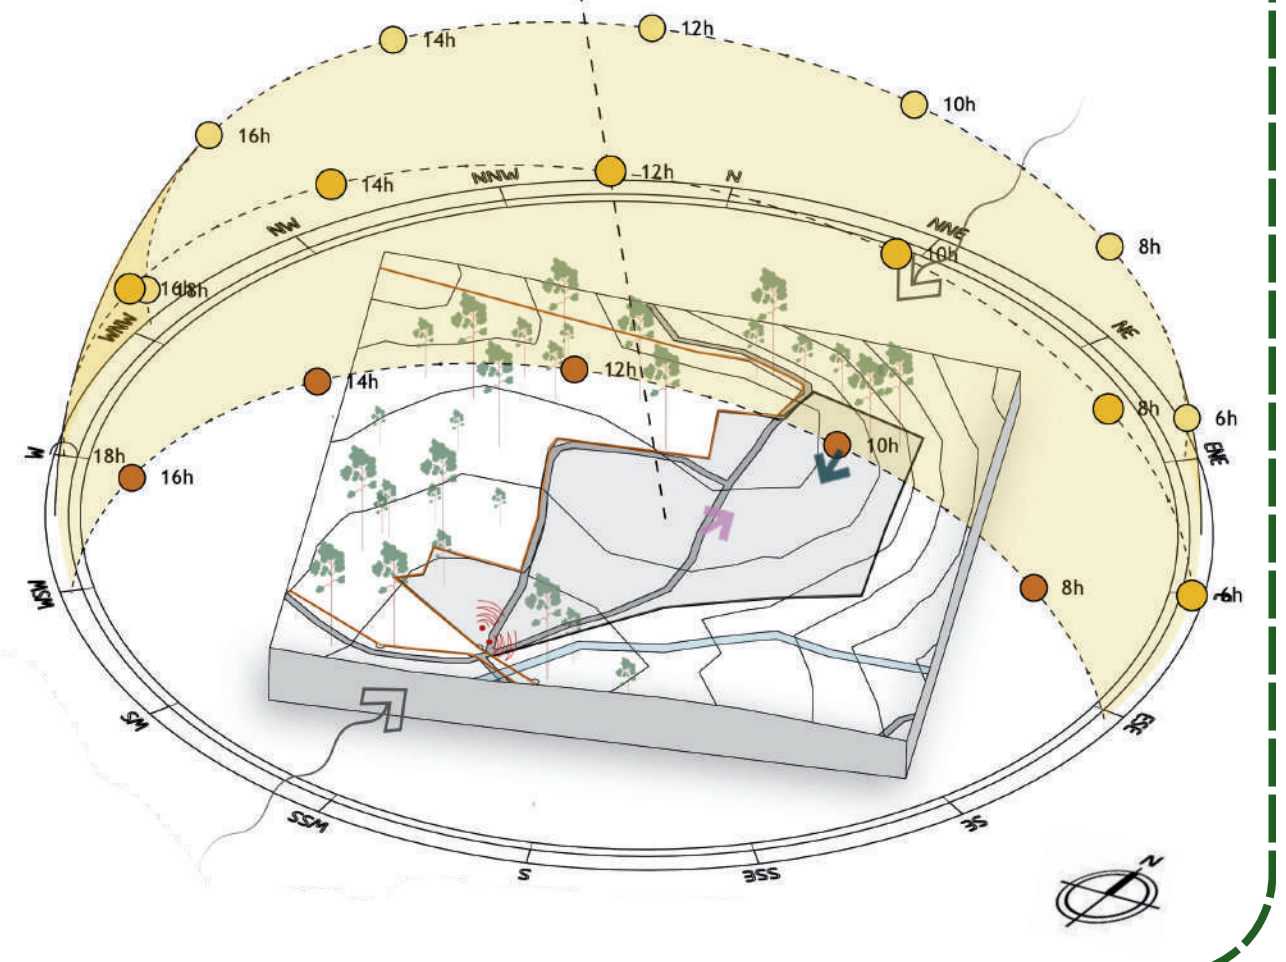


**FORM CONFIGURATION**



The planning concept utilized a connecting pattern.


**LOOPING PLAN**

The massing of the building is placed side-by-side.

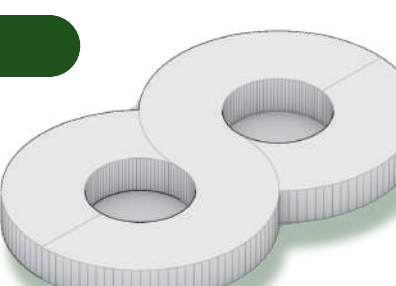

**CONNECTION**

Segments are connected for greater expanse of space.

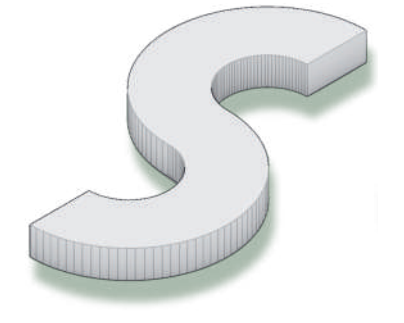


**ADDITIVE**



Segments are connected for greater expanse of space.



**CIRCULATION DIAGRAM**

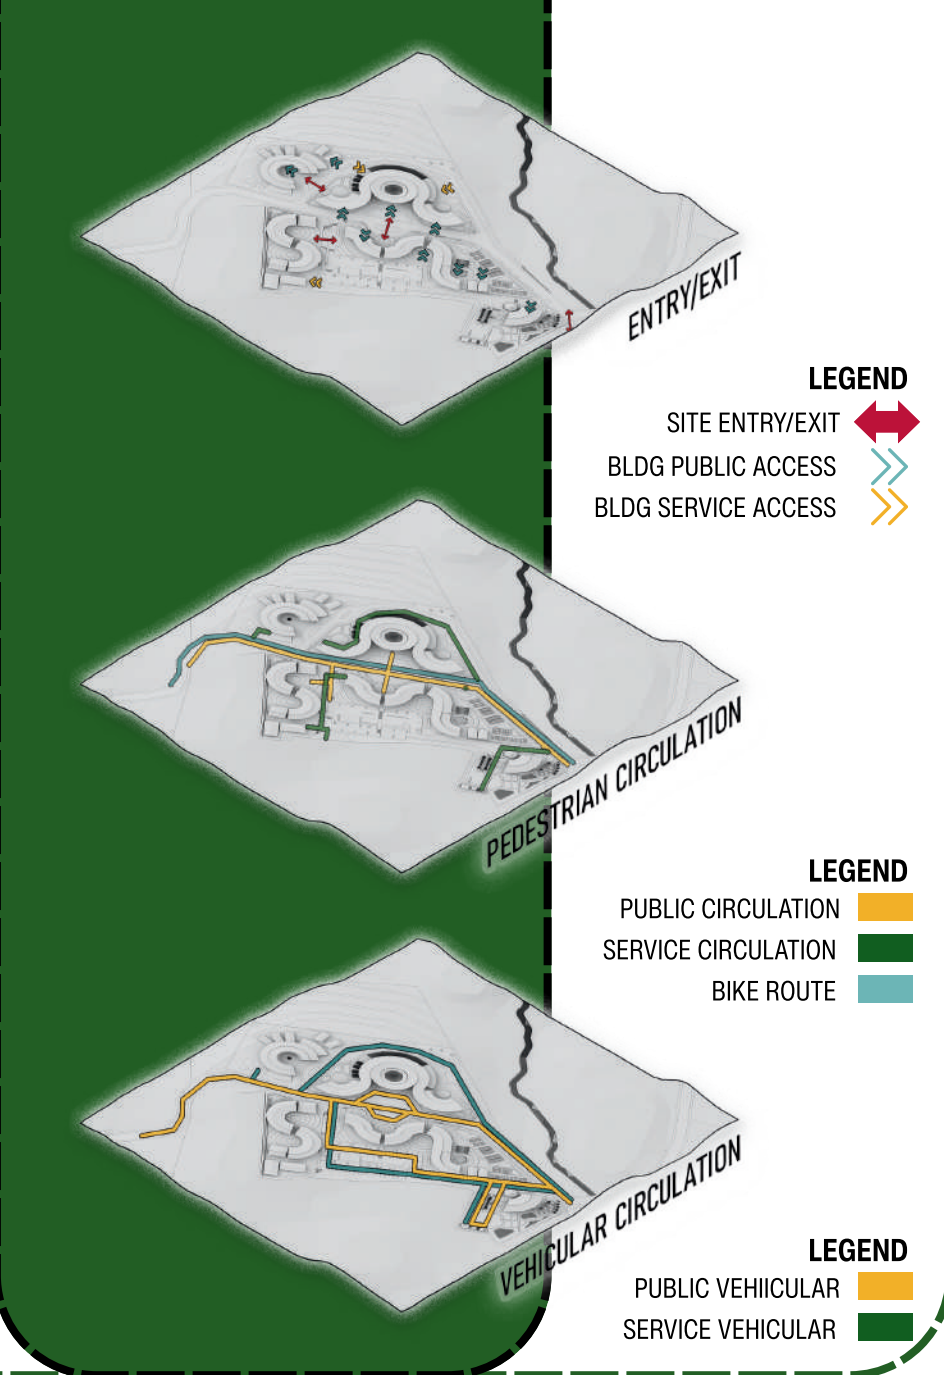

**SITE PLANNING CONCEPT**

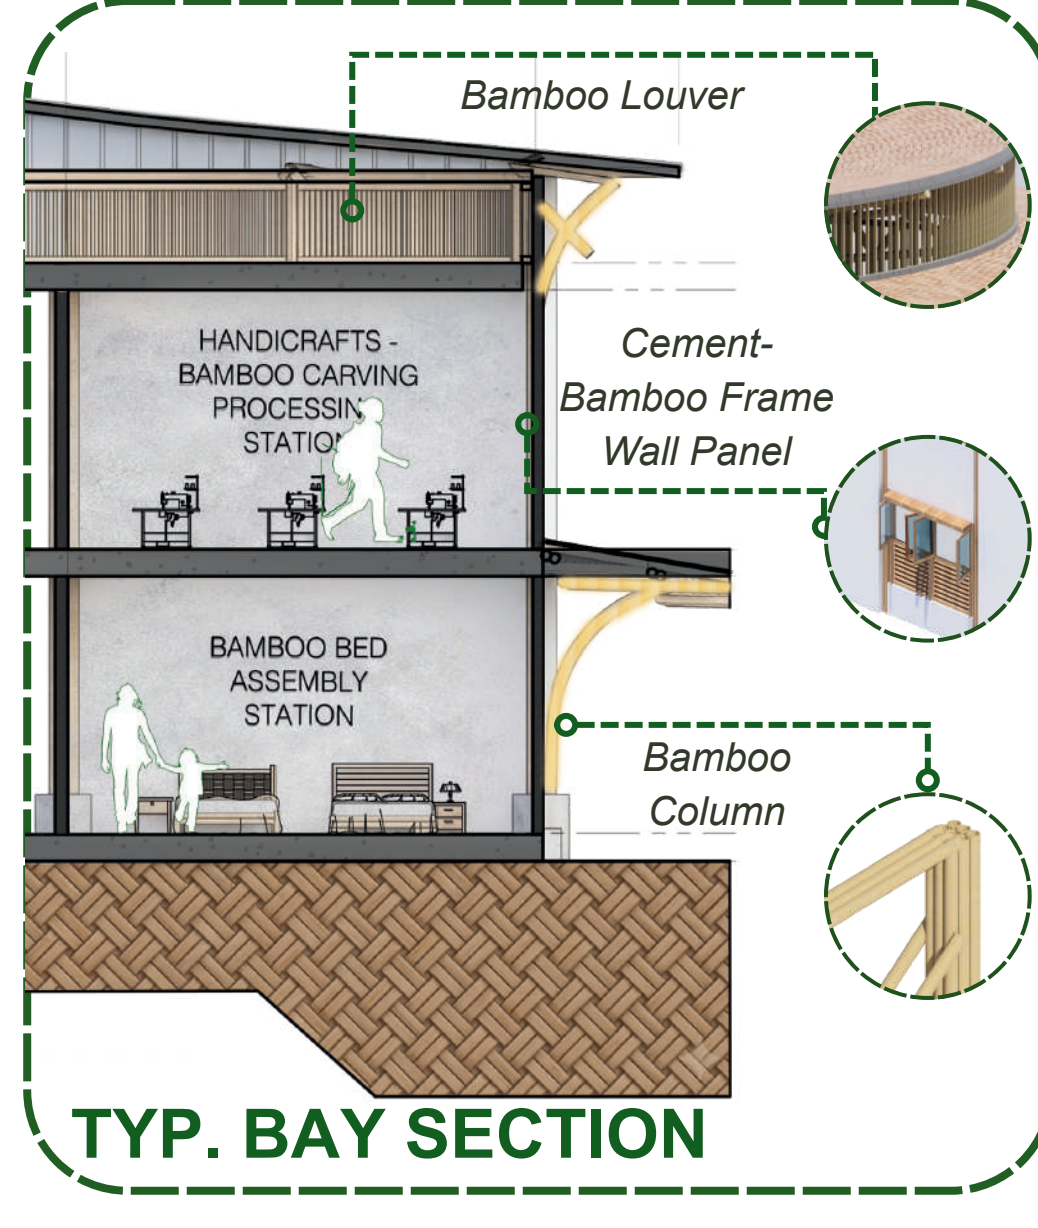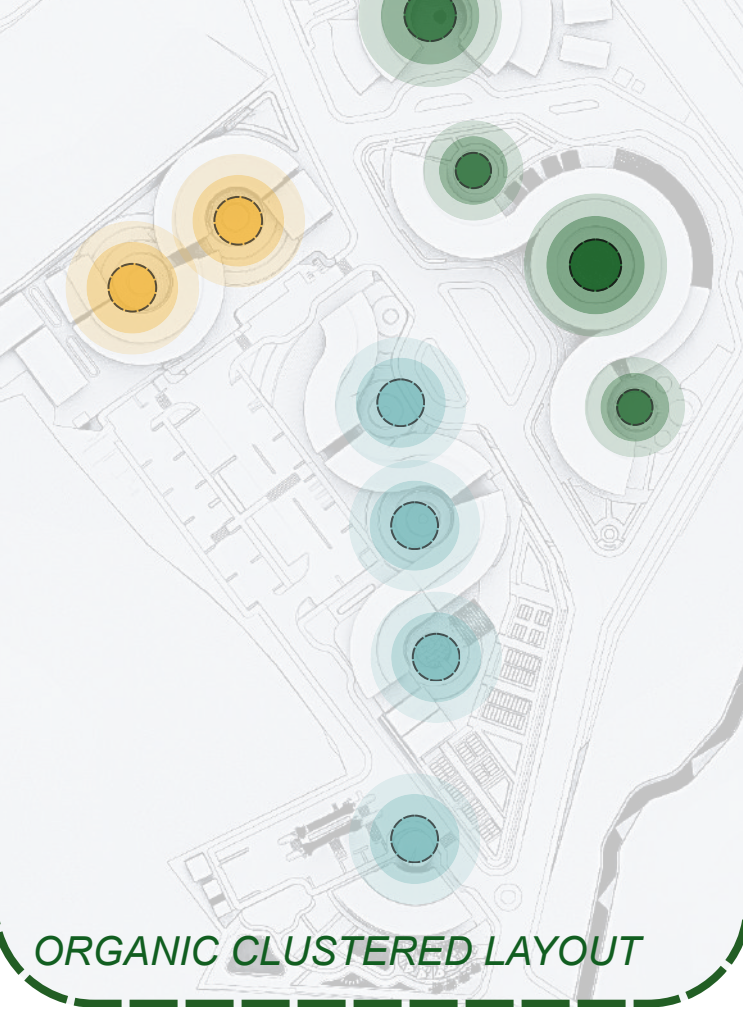


**SITE SECTION | NTS**




**BAMBOO PROPAGATION FACILITY**

1:200 M.

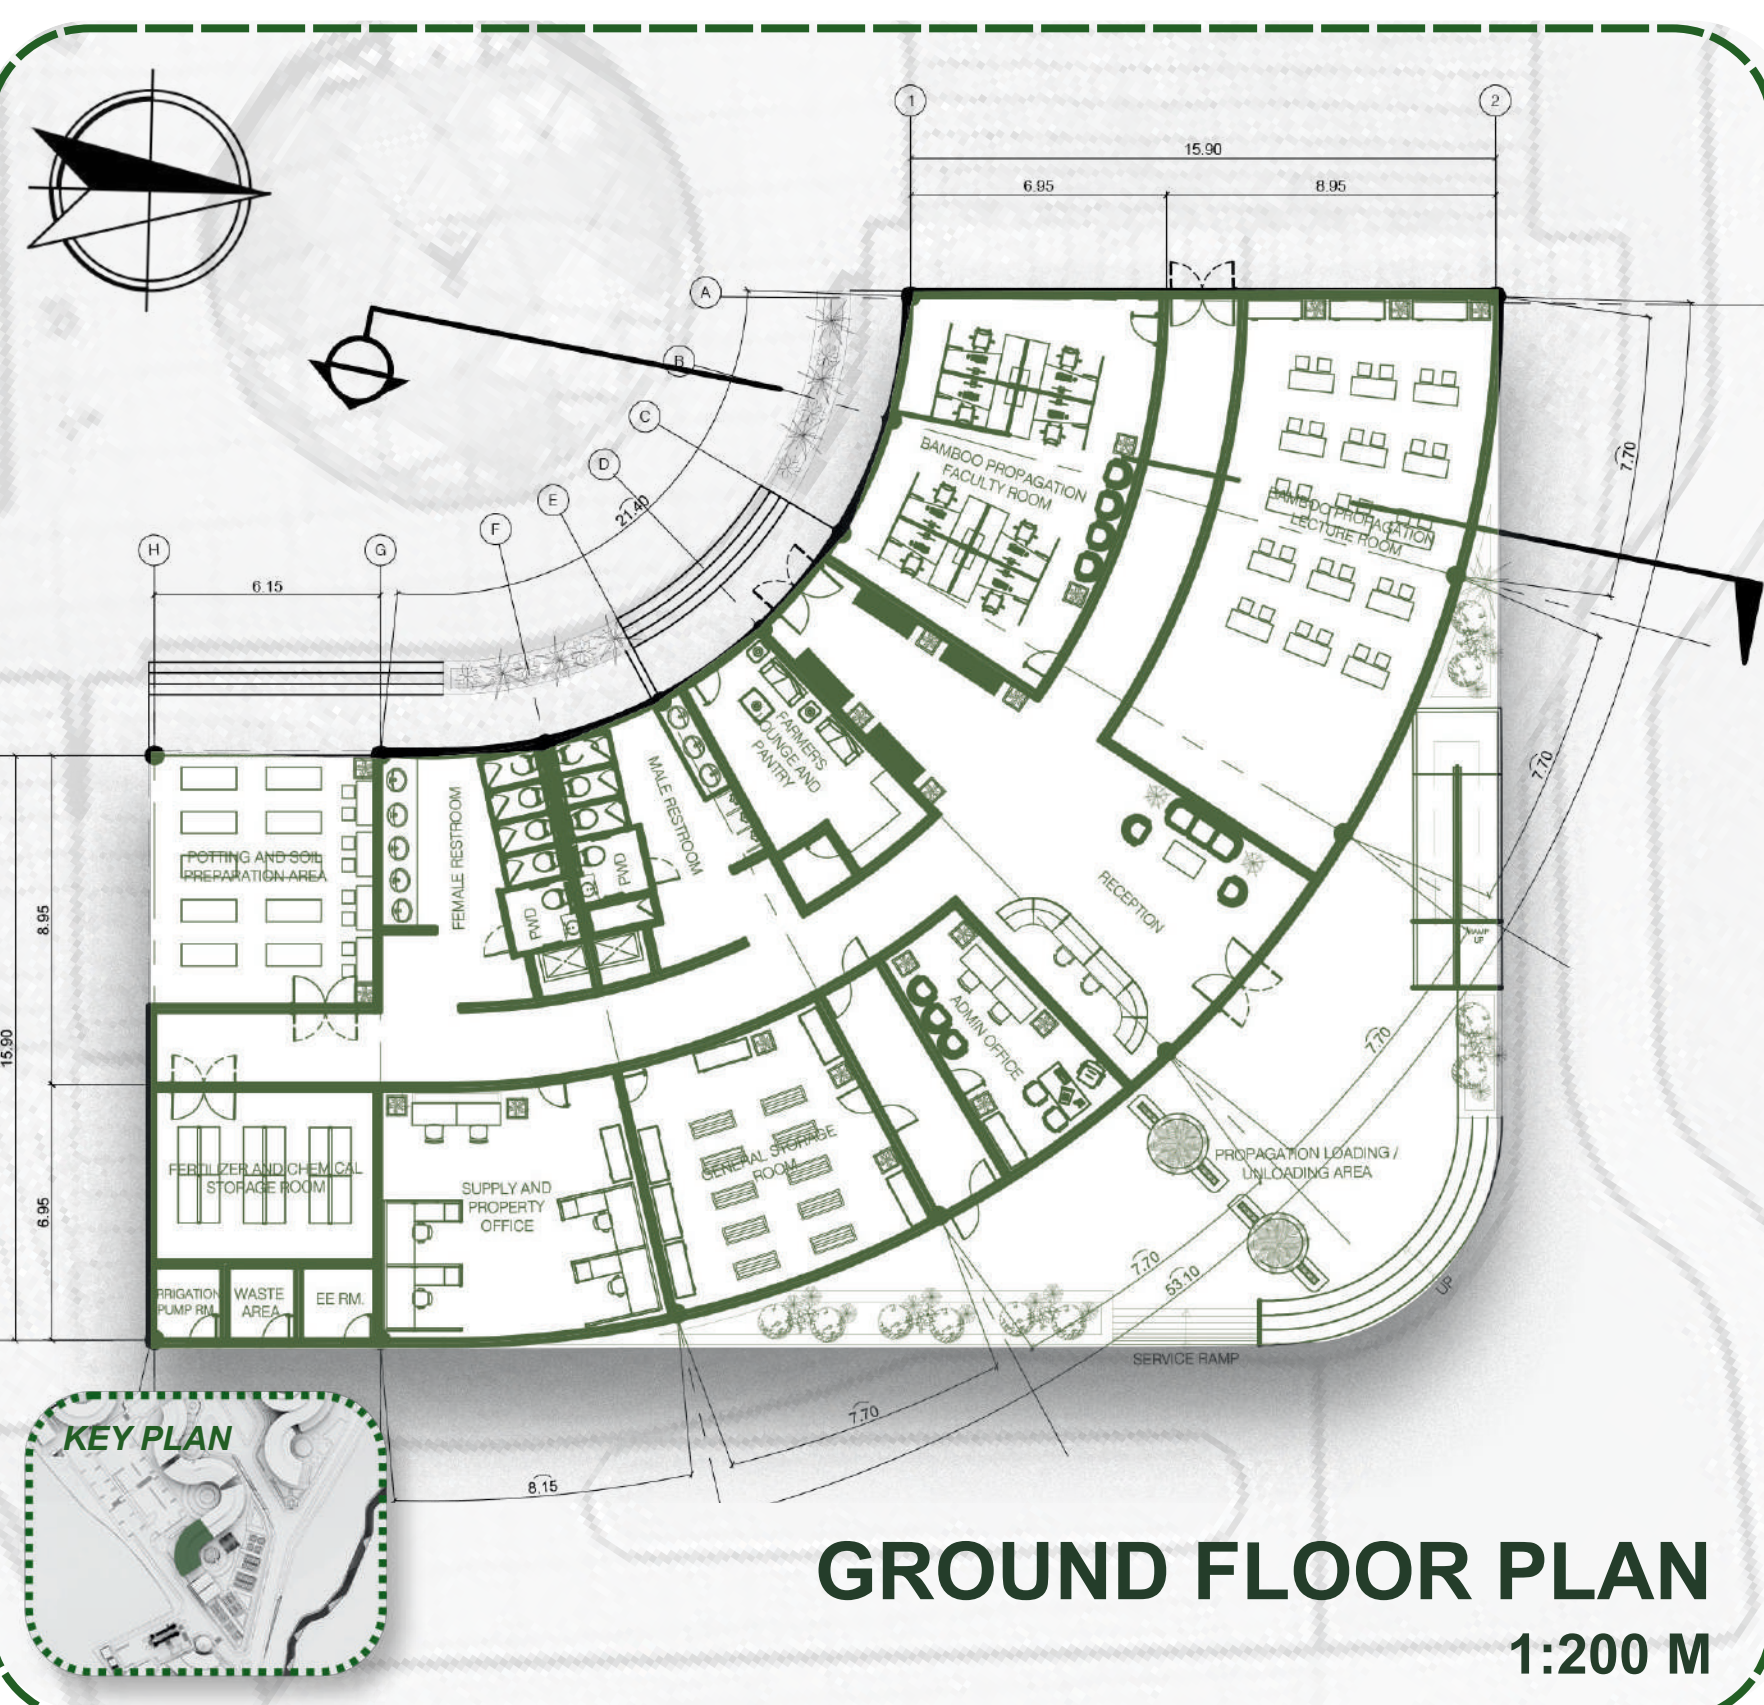

**GROUND FLOOR PLAN**  
1:200 M

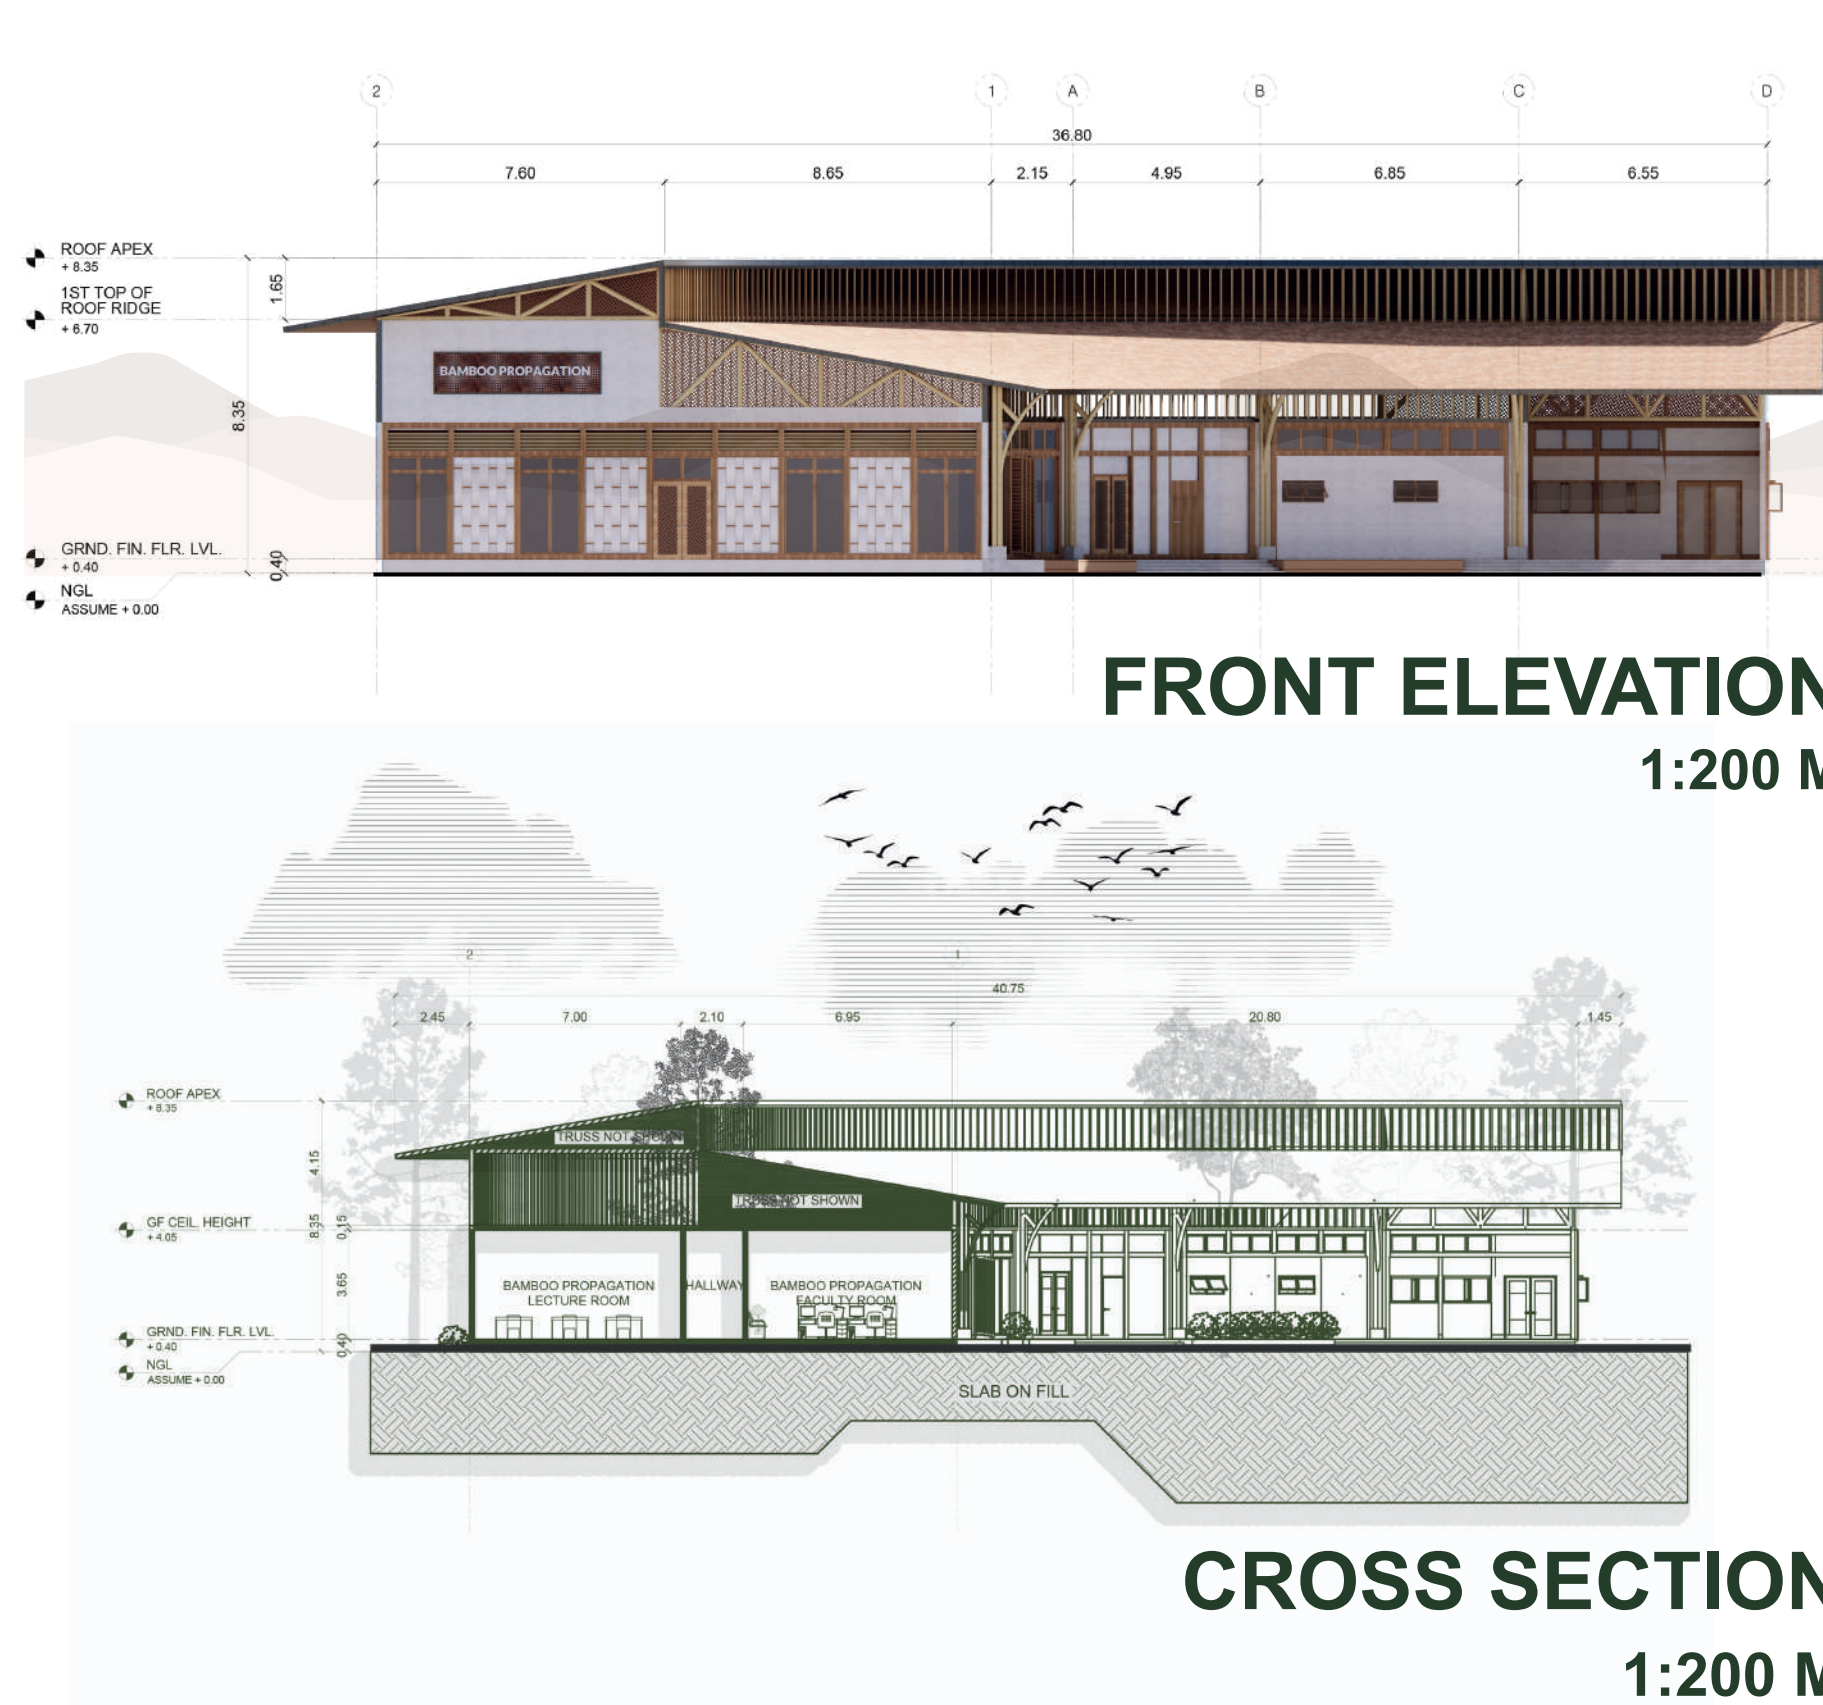

**FRONT ELEVATION**  
1:200 M

**CROSS SECTION**  
1:200 M

**BAMBOO PROPAGULES**



**BAMBOO PROPAGATION AREA**



**BAMBOO PROPAGATION AREA**