


SECTION A-A
SCALE 1:150



SECTION B-B
SCALE 1:150

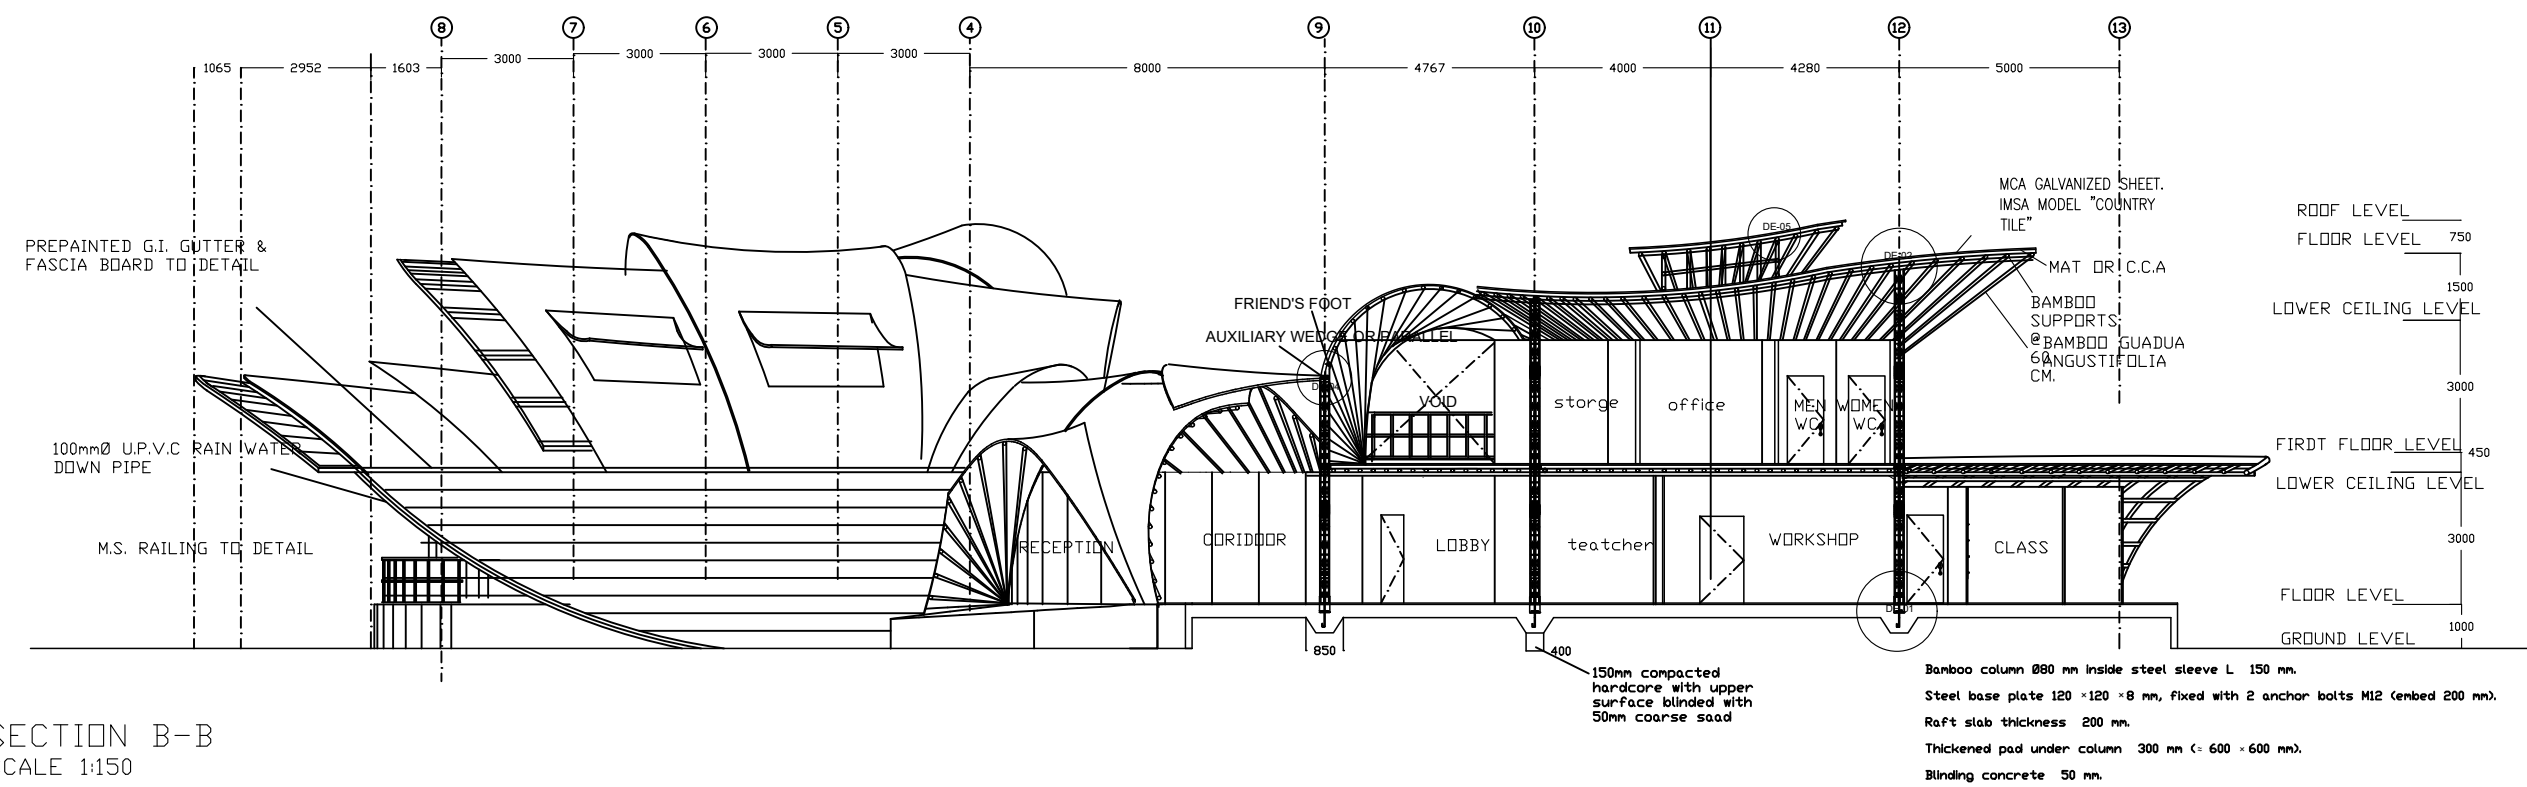

DRAWN BY: SALAH ABDELWAHAB IBRAHIM MOHAMED
 STUDENT ID: 202405010048
 SUBJECT: STUDIO 4

DRAWING TITLE: SECTION A & B
 SCALE: 1:150
 CHECKED BY: MISS BRIDGET WILLIAM

MARKS