


BACK ELEVATION
SCALE 1:150

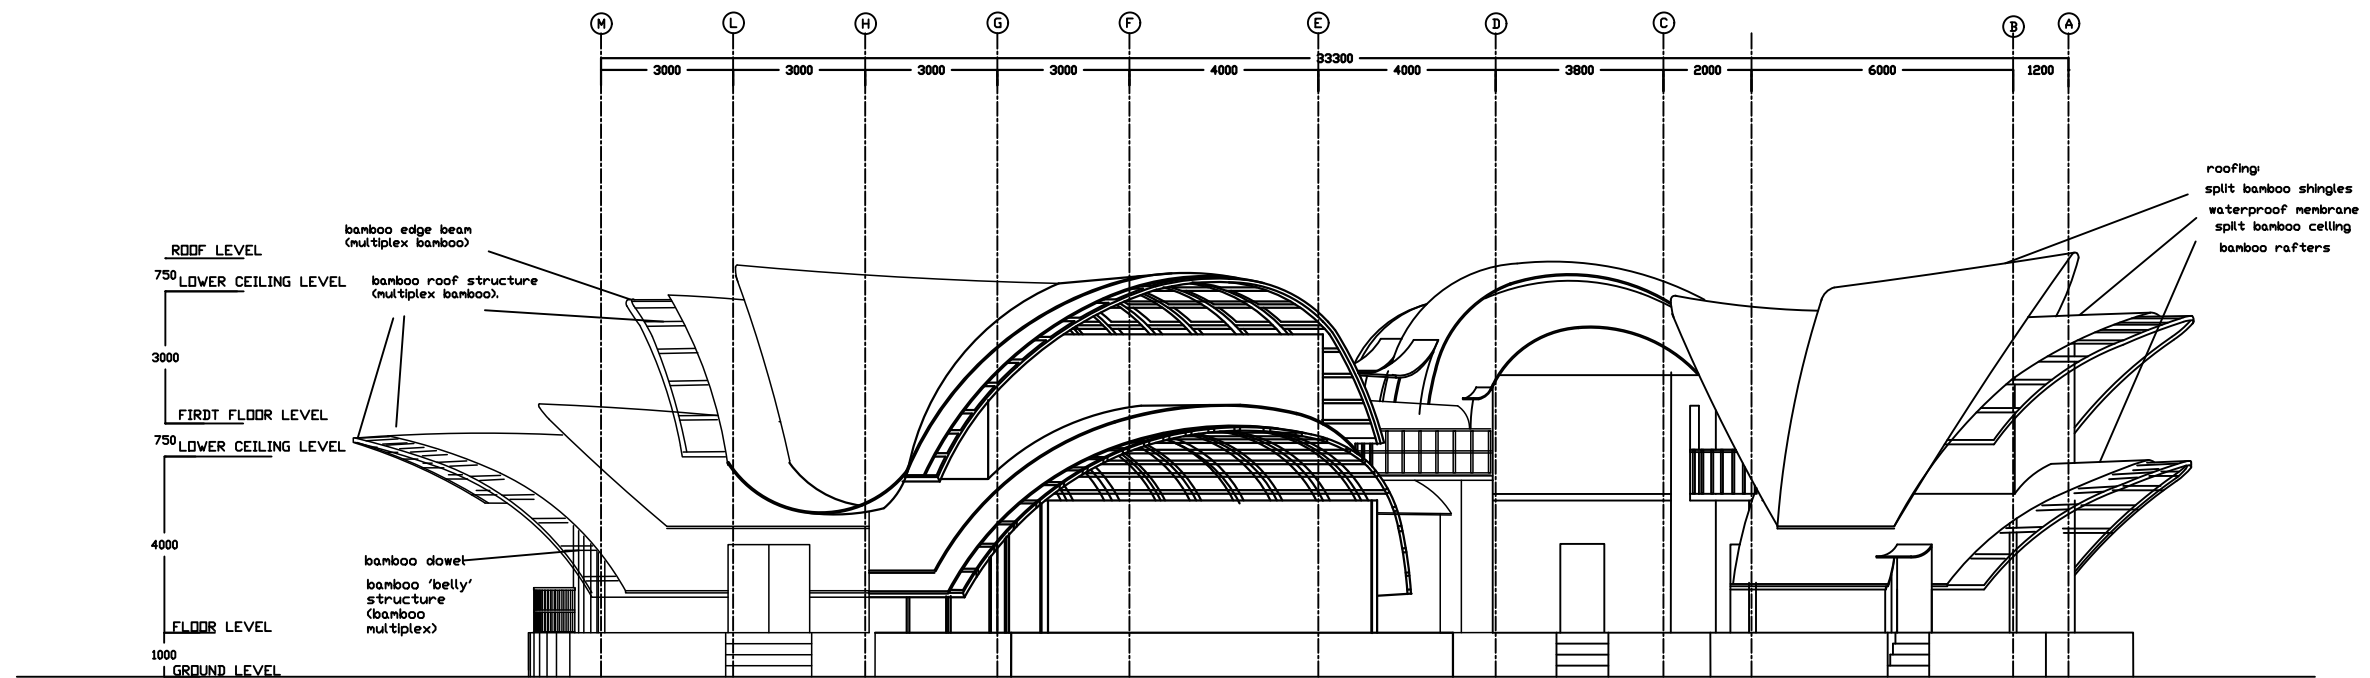

LEFT ELEVATION
SCALE 1:150