




BAMBOO RESEARCH AND INNOVATION CENTER (BRIC)

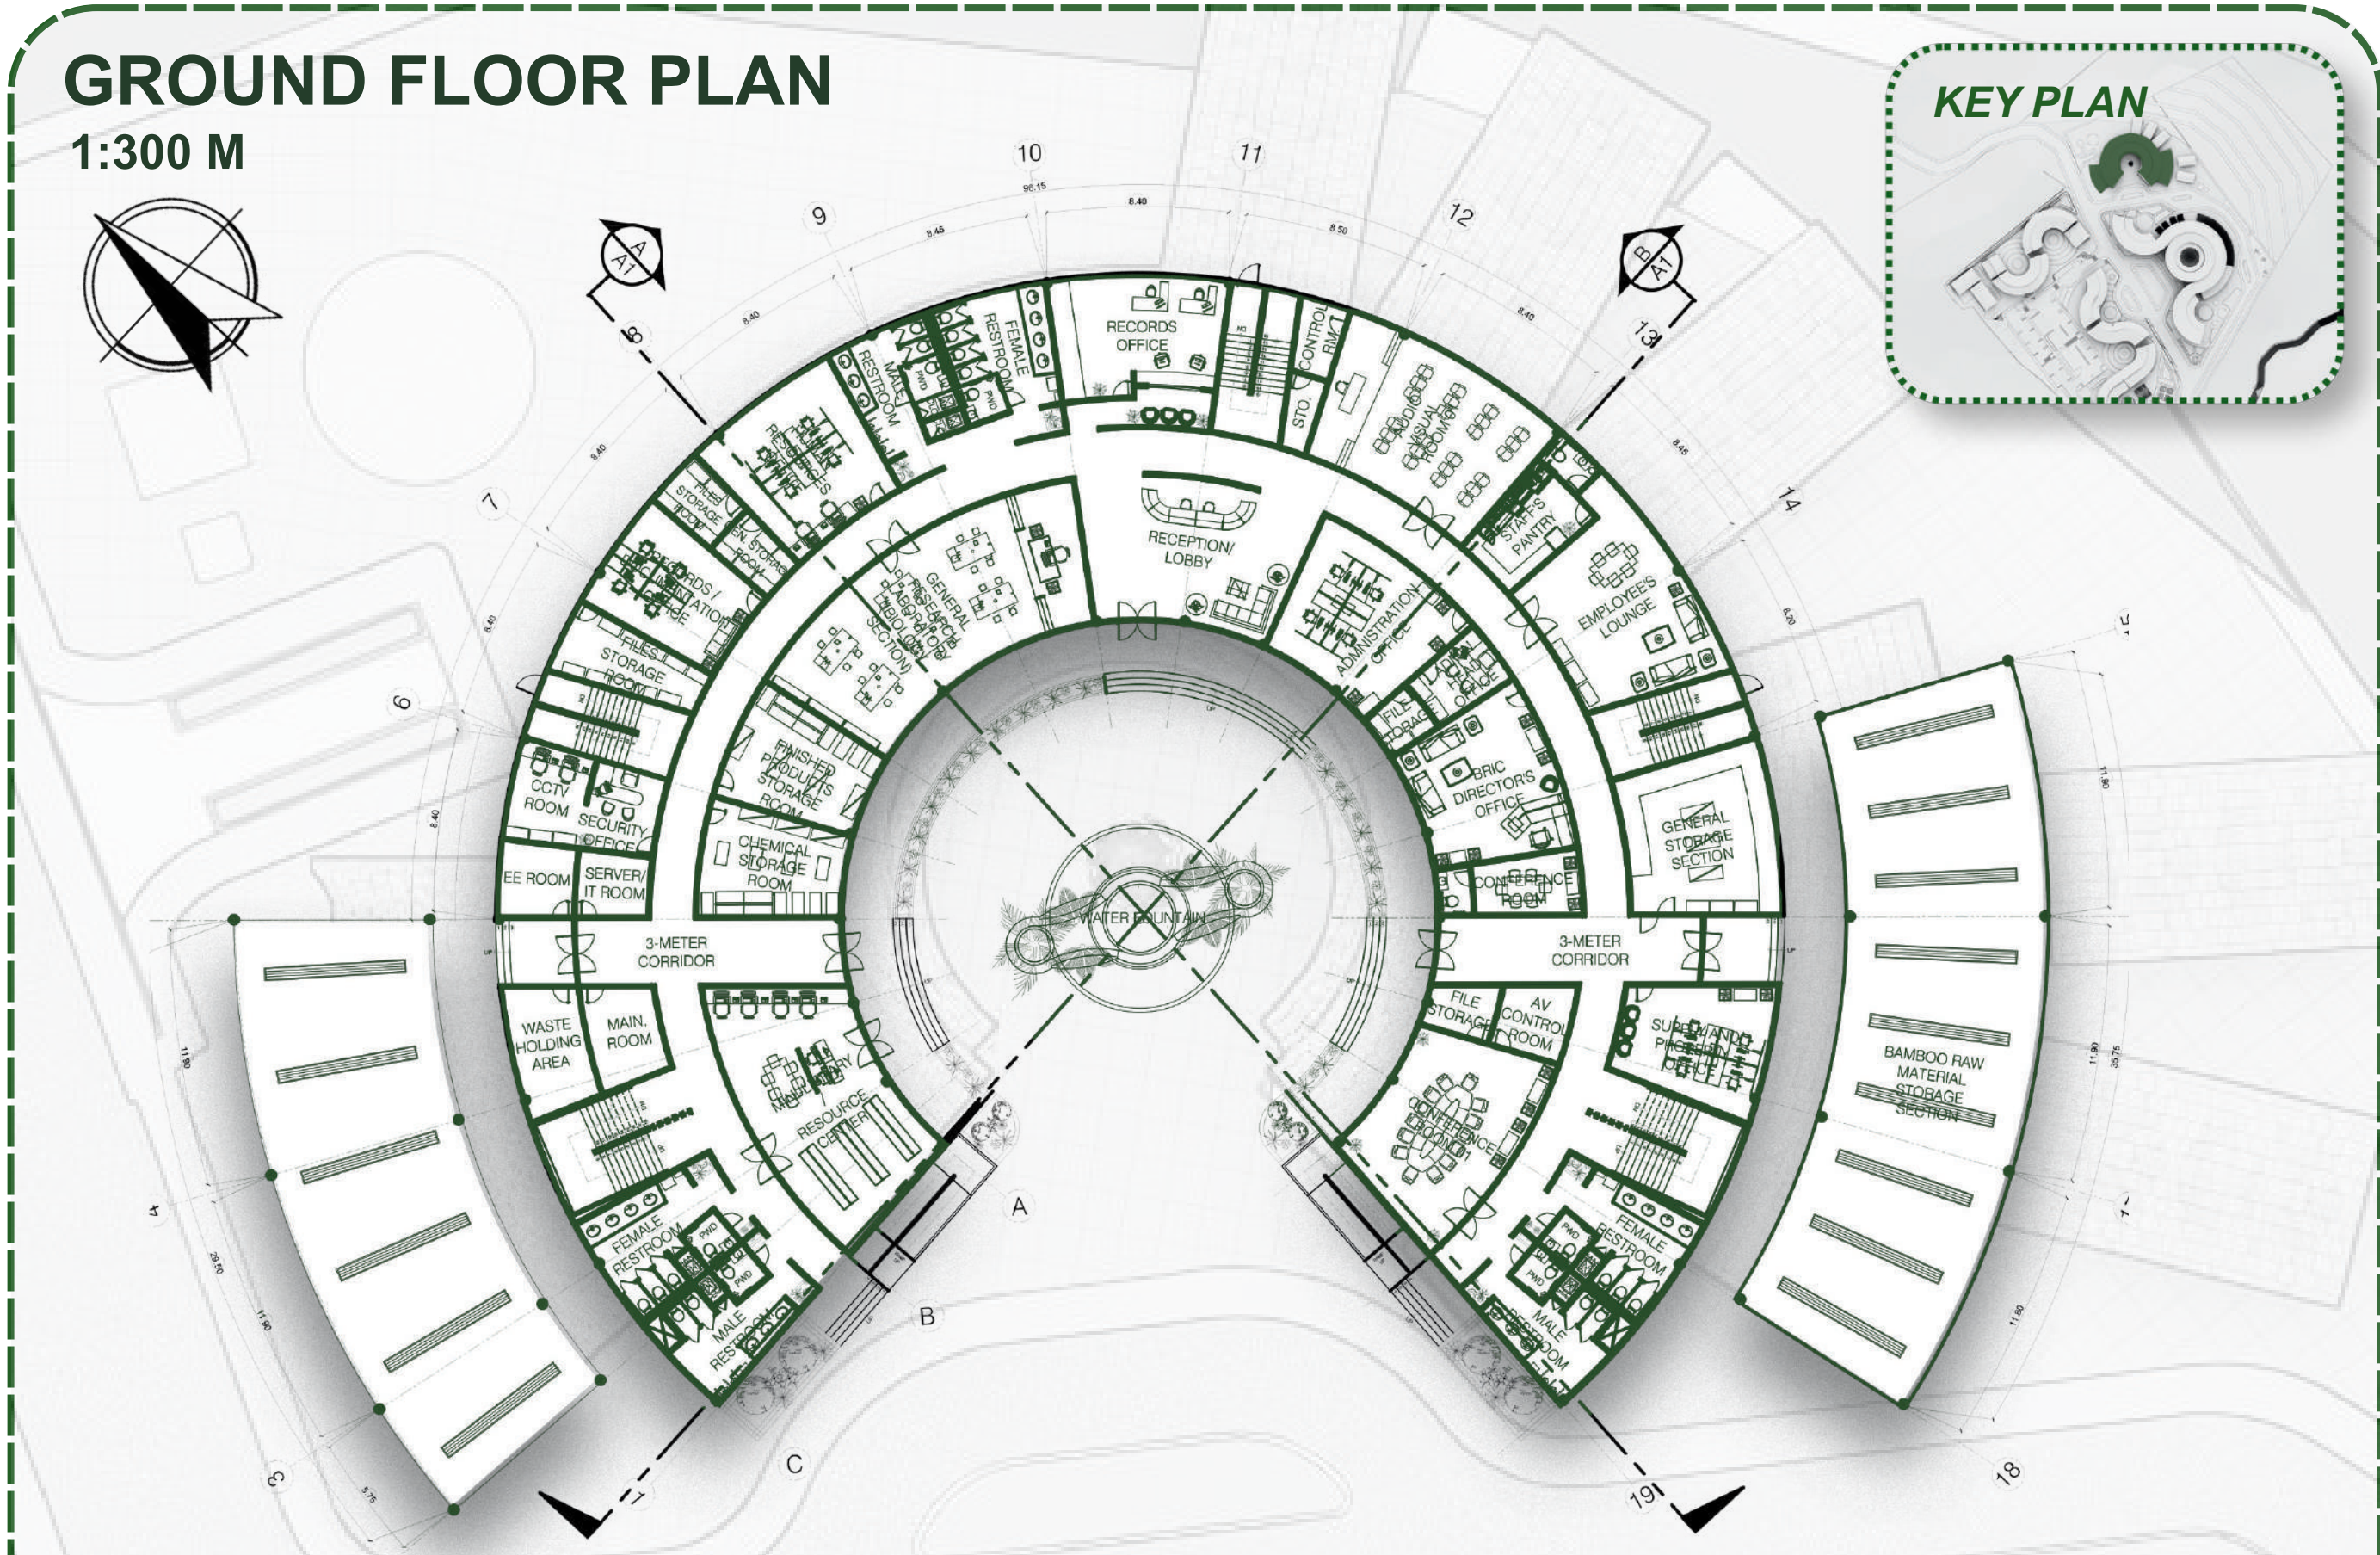

SECOND FLOOR PLAN
1:300 M

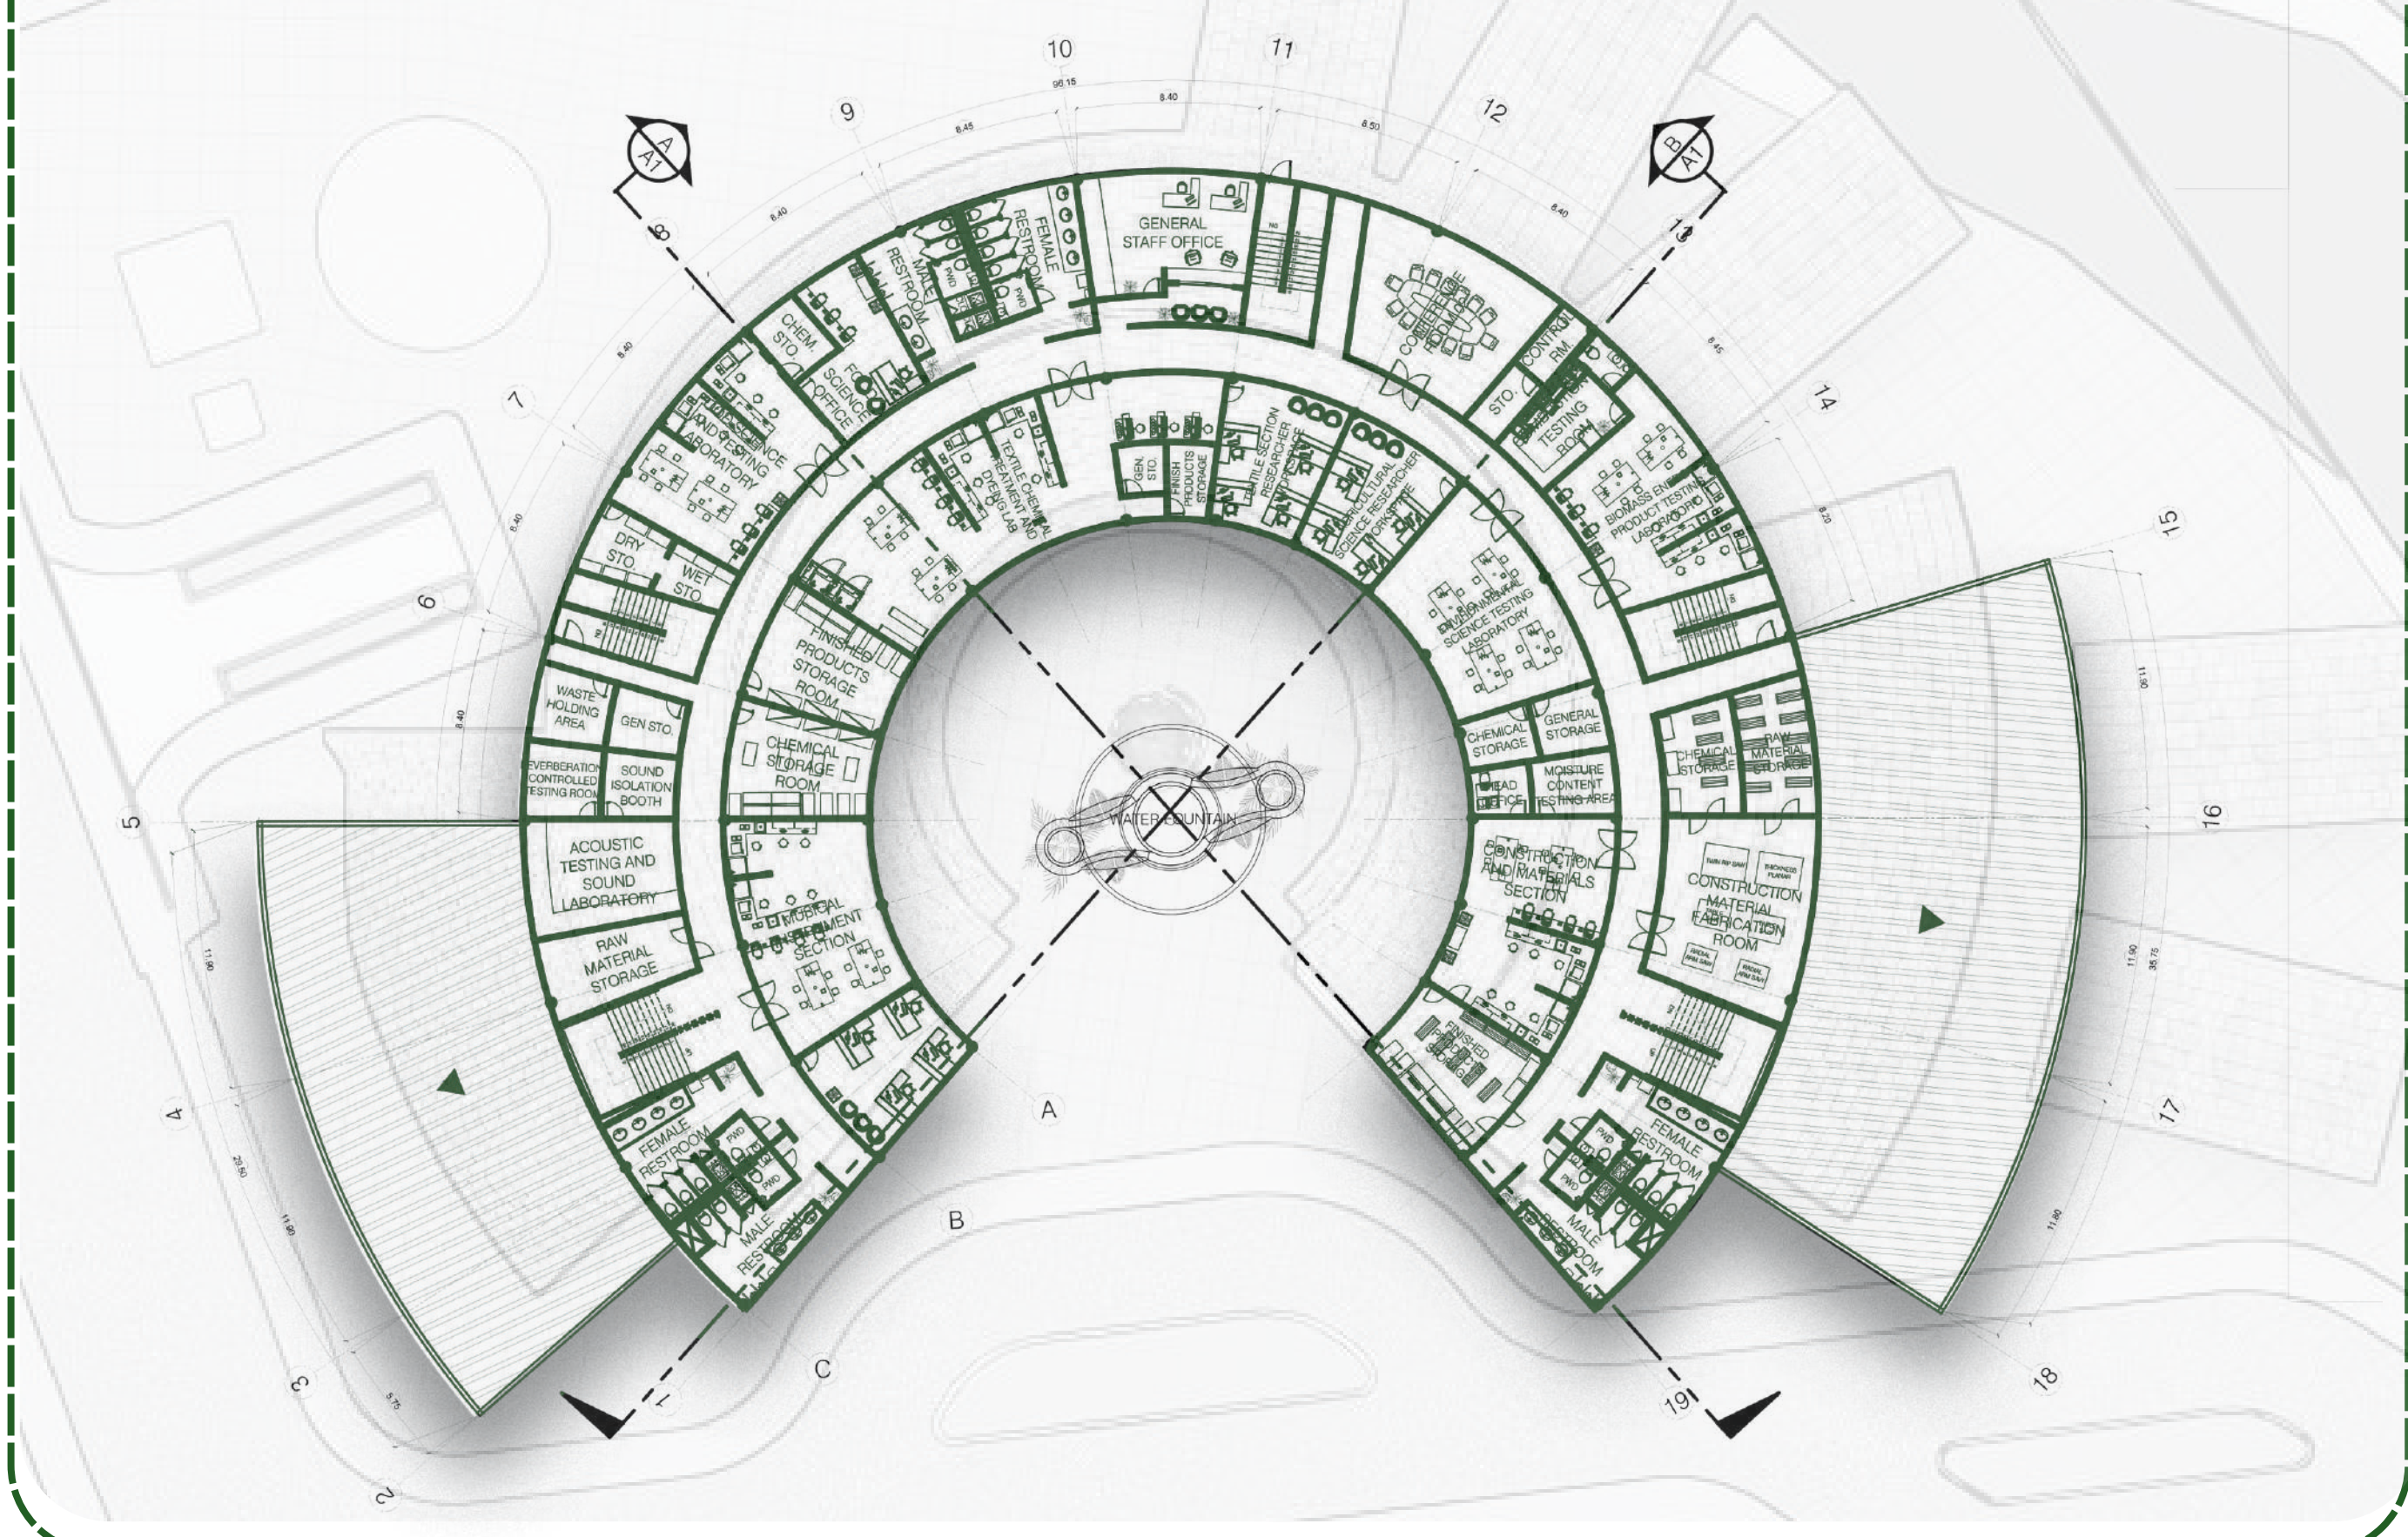



CROSS SECTION A
1:300 M

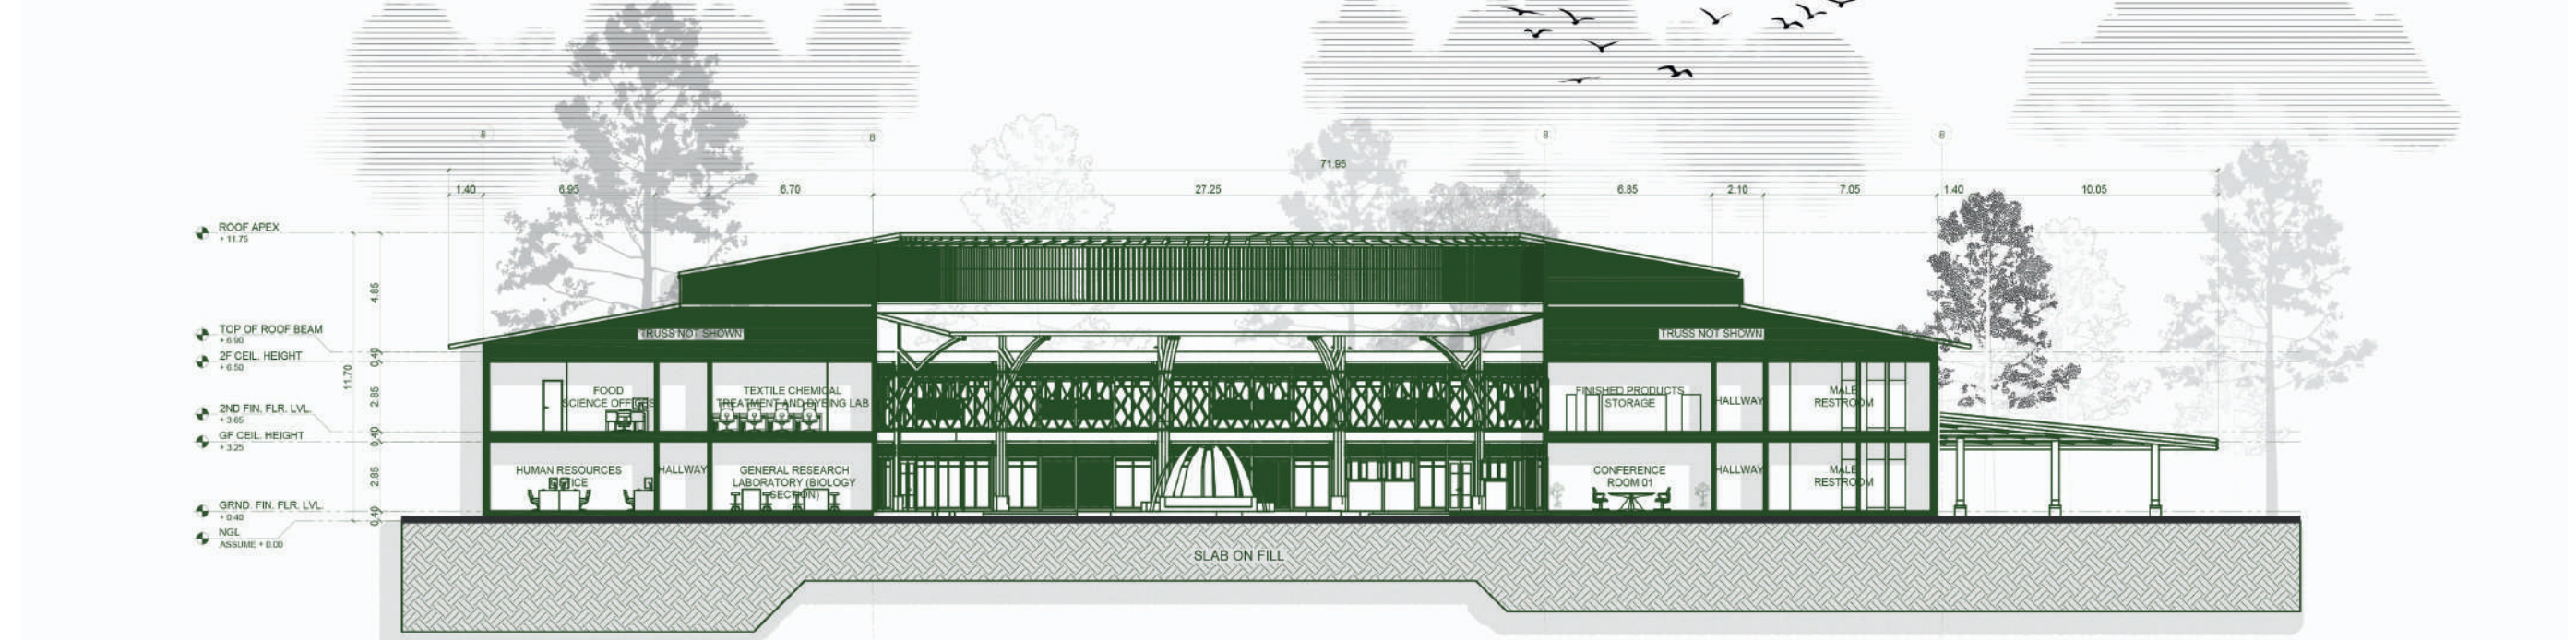


CROSS SECTION B
1:300 M




FRONT ELEVATION
1:300 M

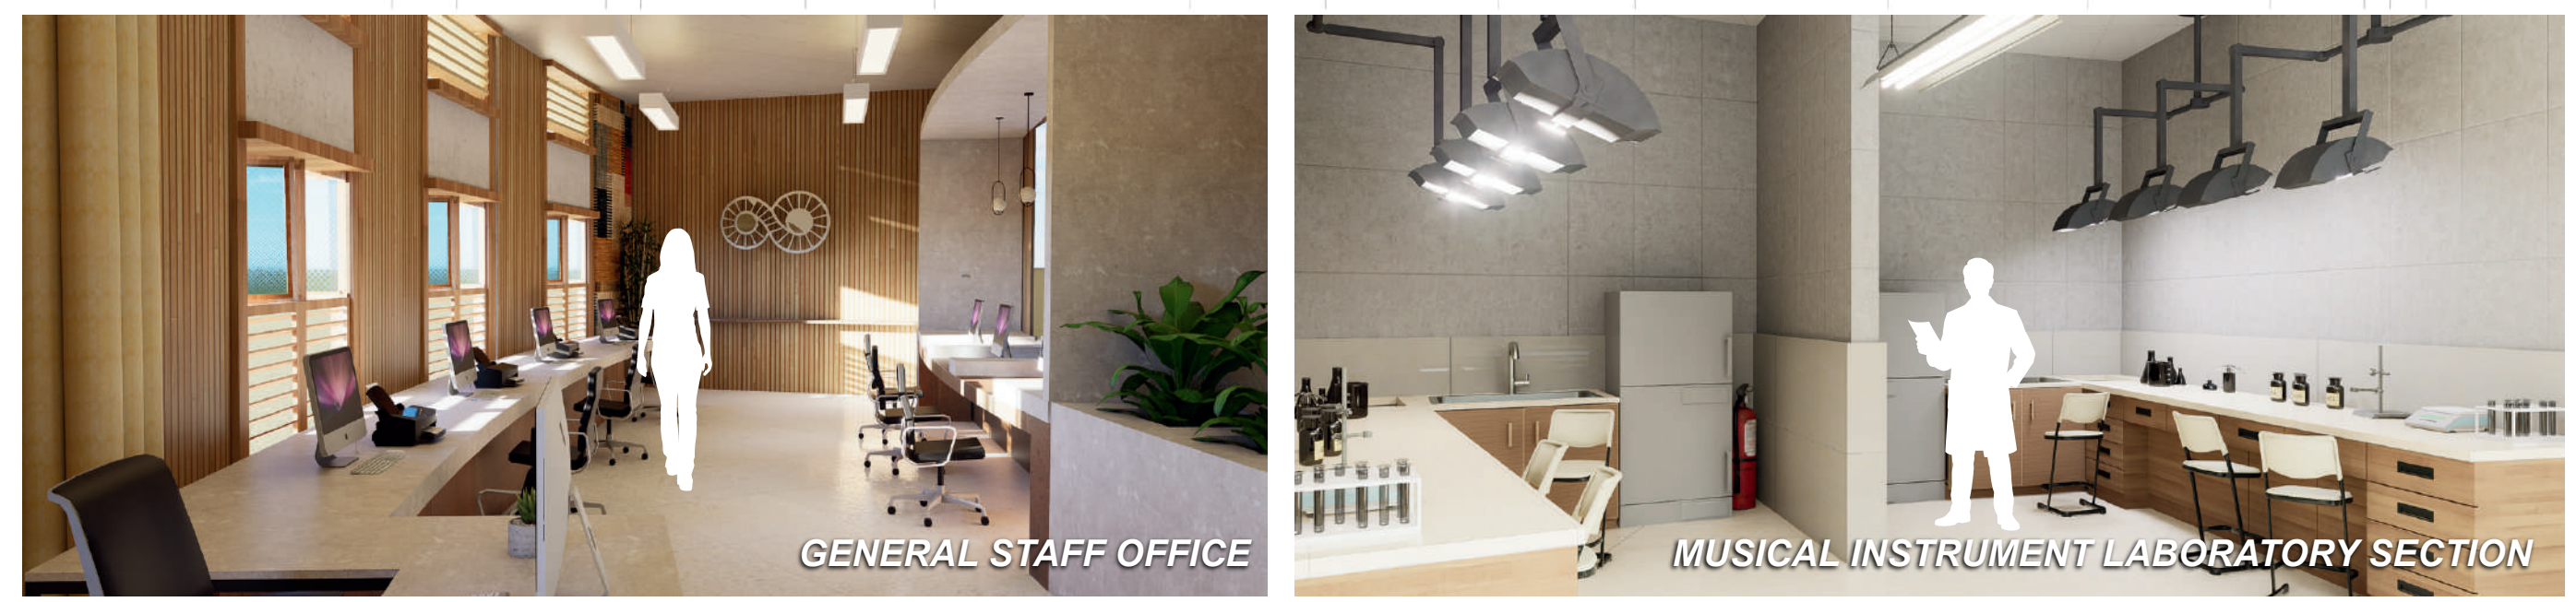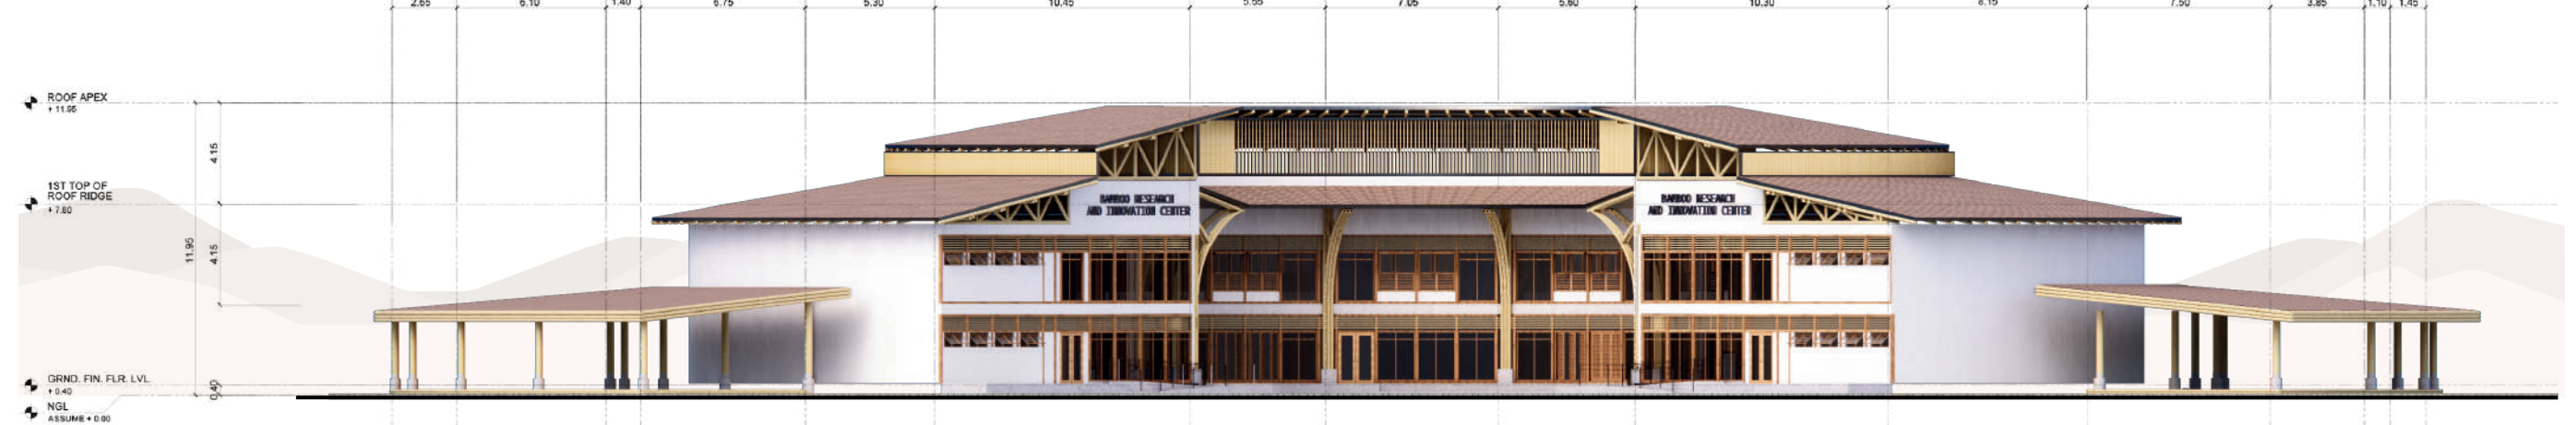


TYPICAL BAMBOO HARVESTING FACILITY

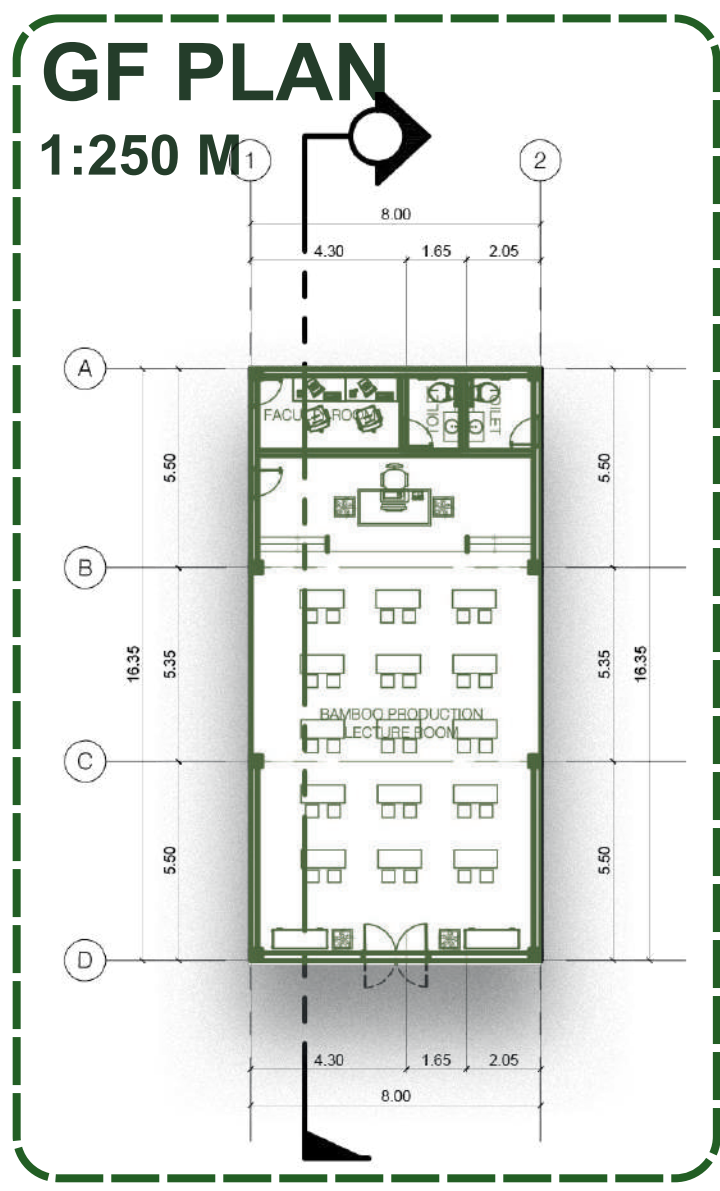



FRONT ELEVATION
1:250 M

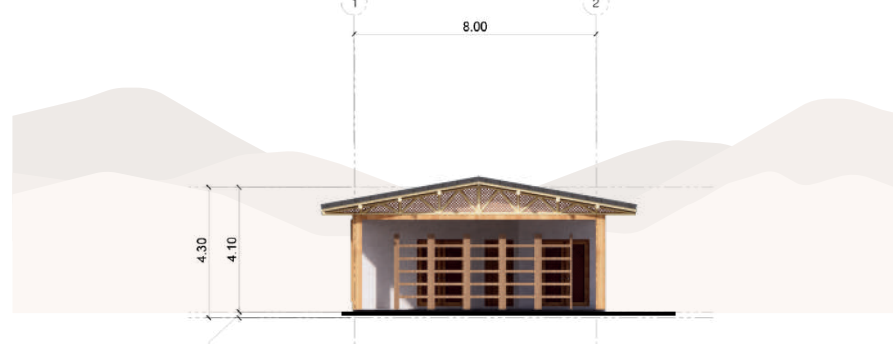


LEFT SIDE ELEVATION
1:250 M

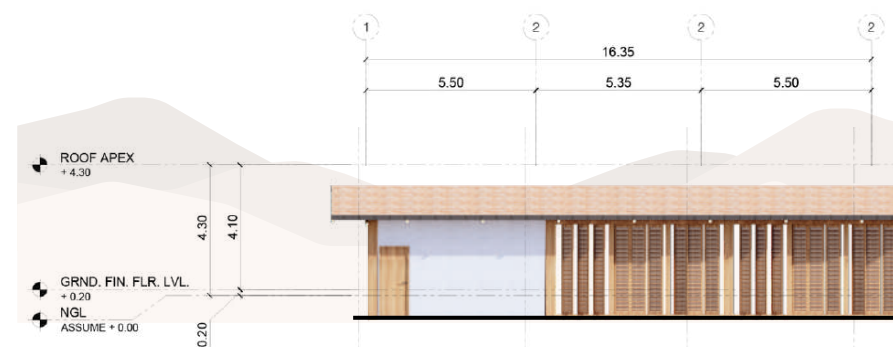


LONGITUDINAL SECTION
1:250 M

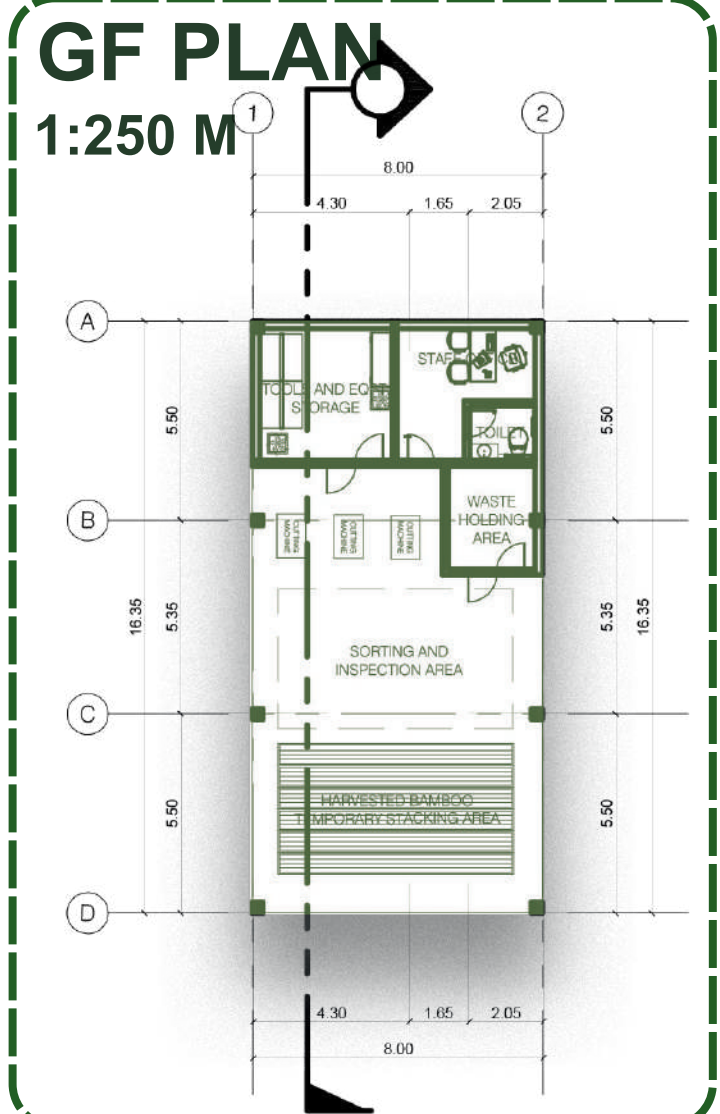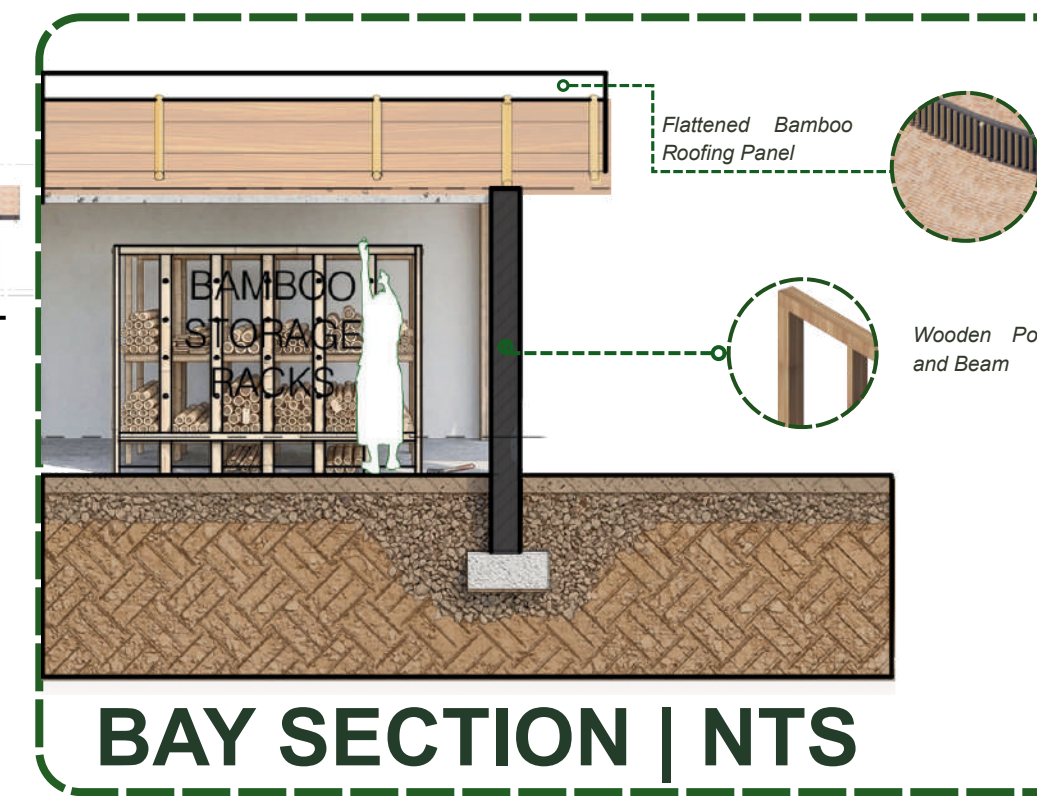

FRONT ELEVATION
1:250 M

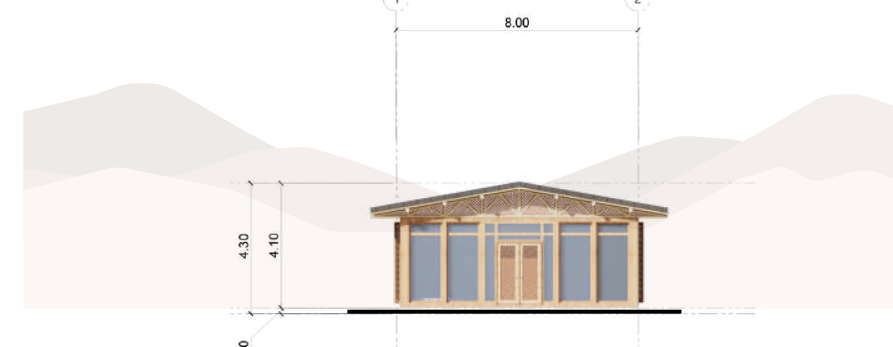


LEFT SIDE ELEVATION
1:250 M

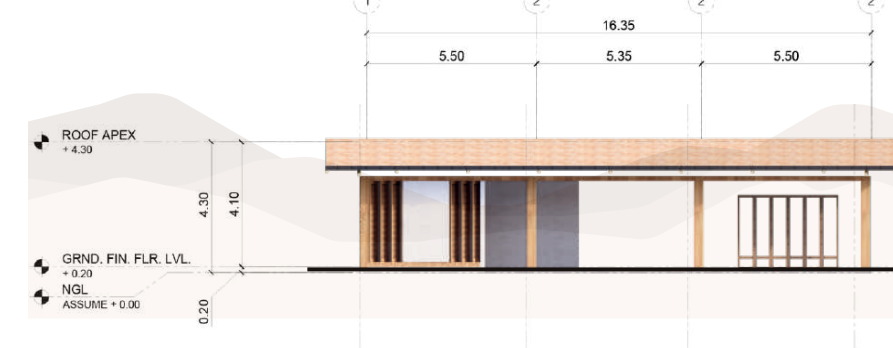

BAMBOO PRODUCTION LECTURE RM.

ECO-PRODUCTS CENTER

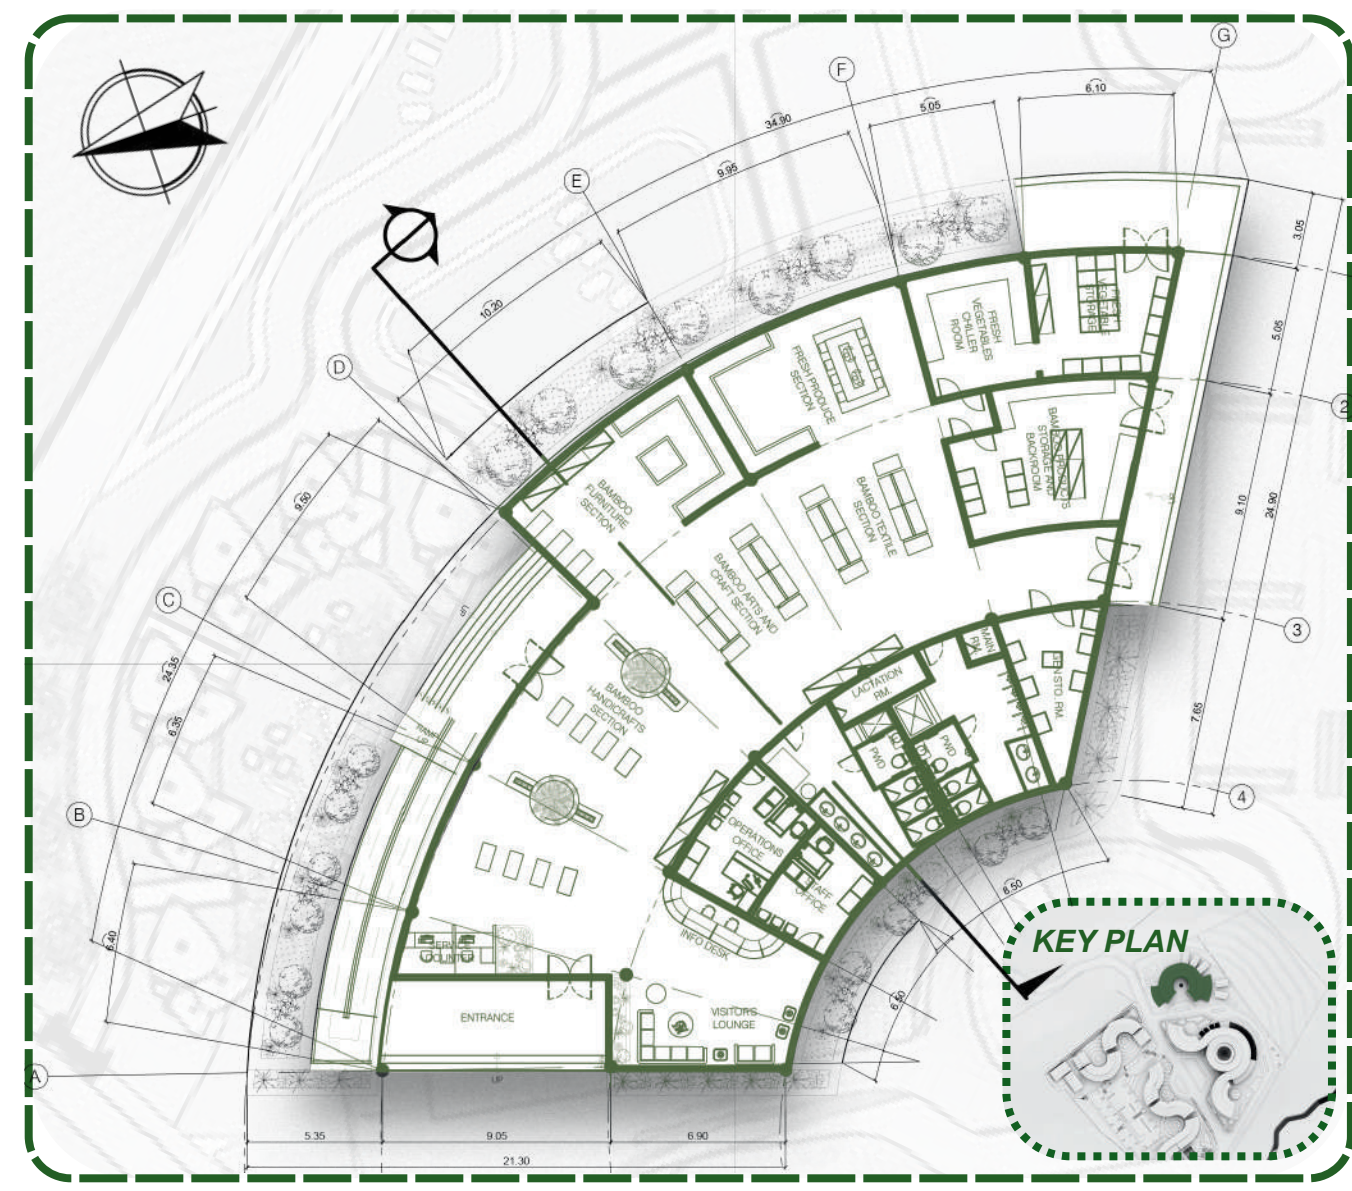

FRONT ELEVATION
1:300 M



LEFT SIDE ELEVATION
1:300 M

