


TRAINEES AND FACULTY DORMITORY

GROUND FLOOR PLAN


1:400 M

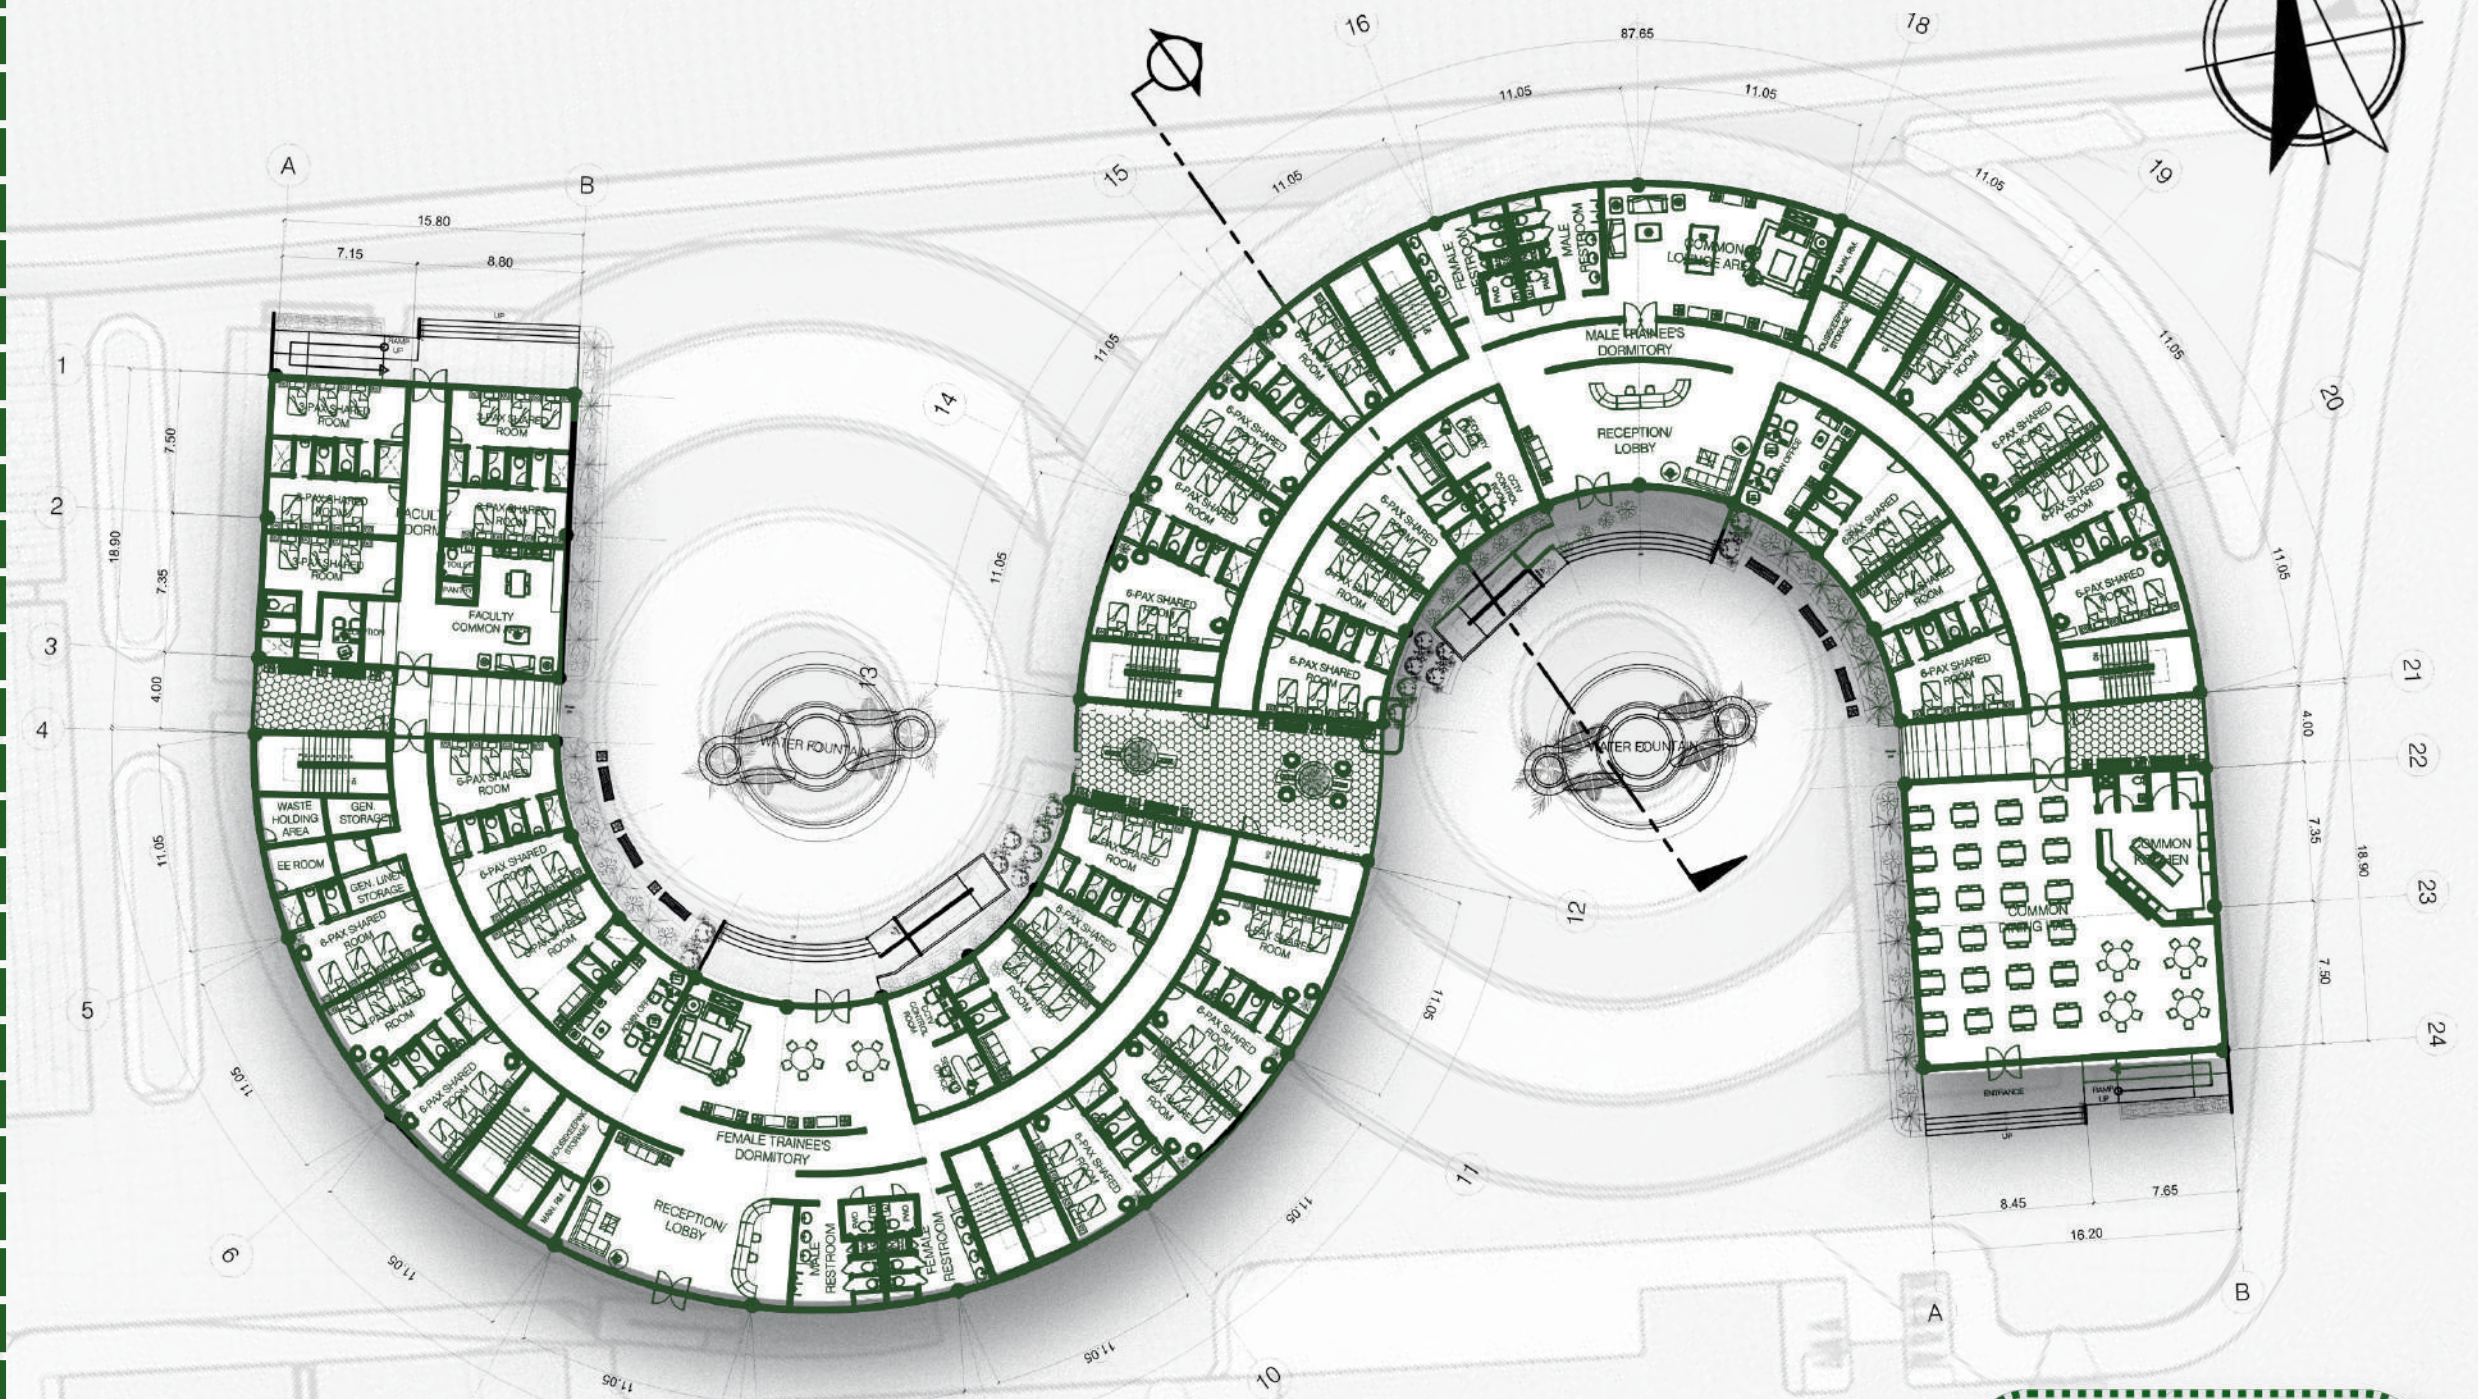

KEY PLAN

SECOND FLOOR PLAN

1:400 M

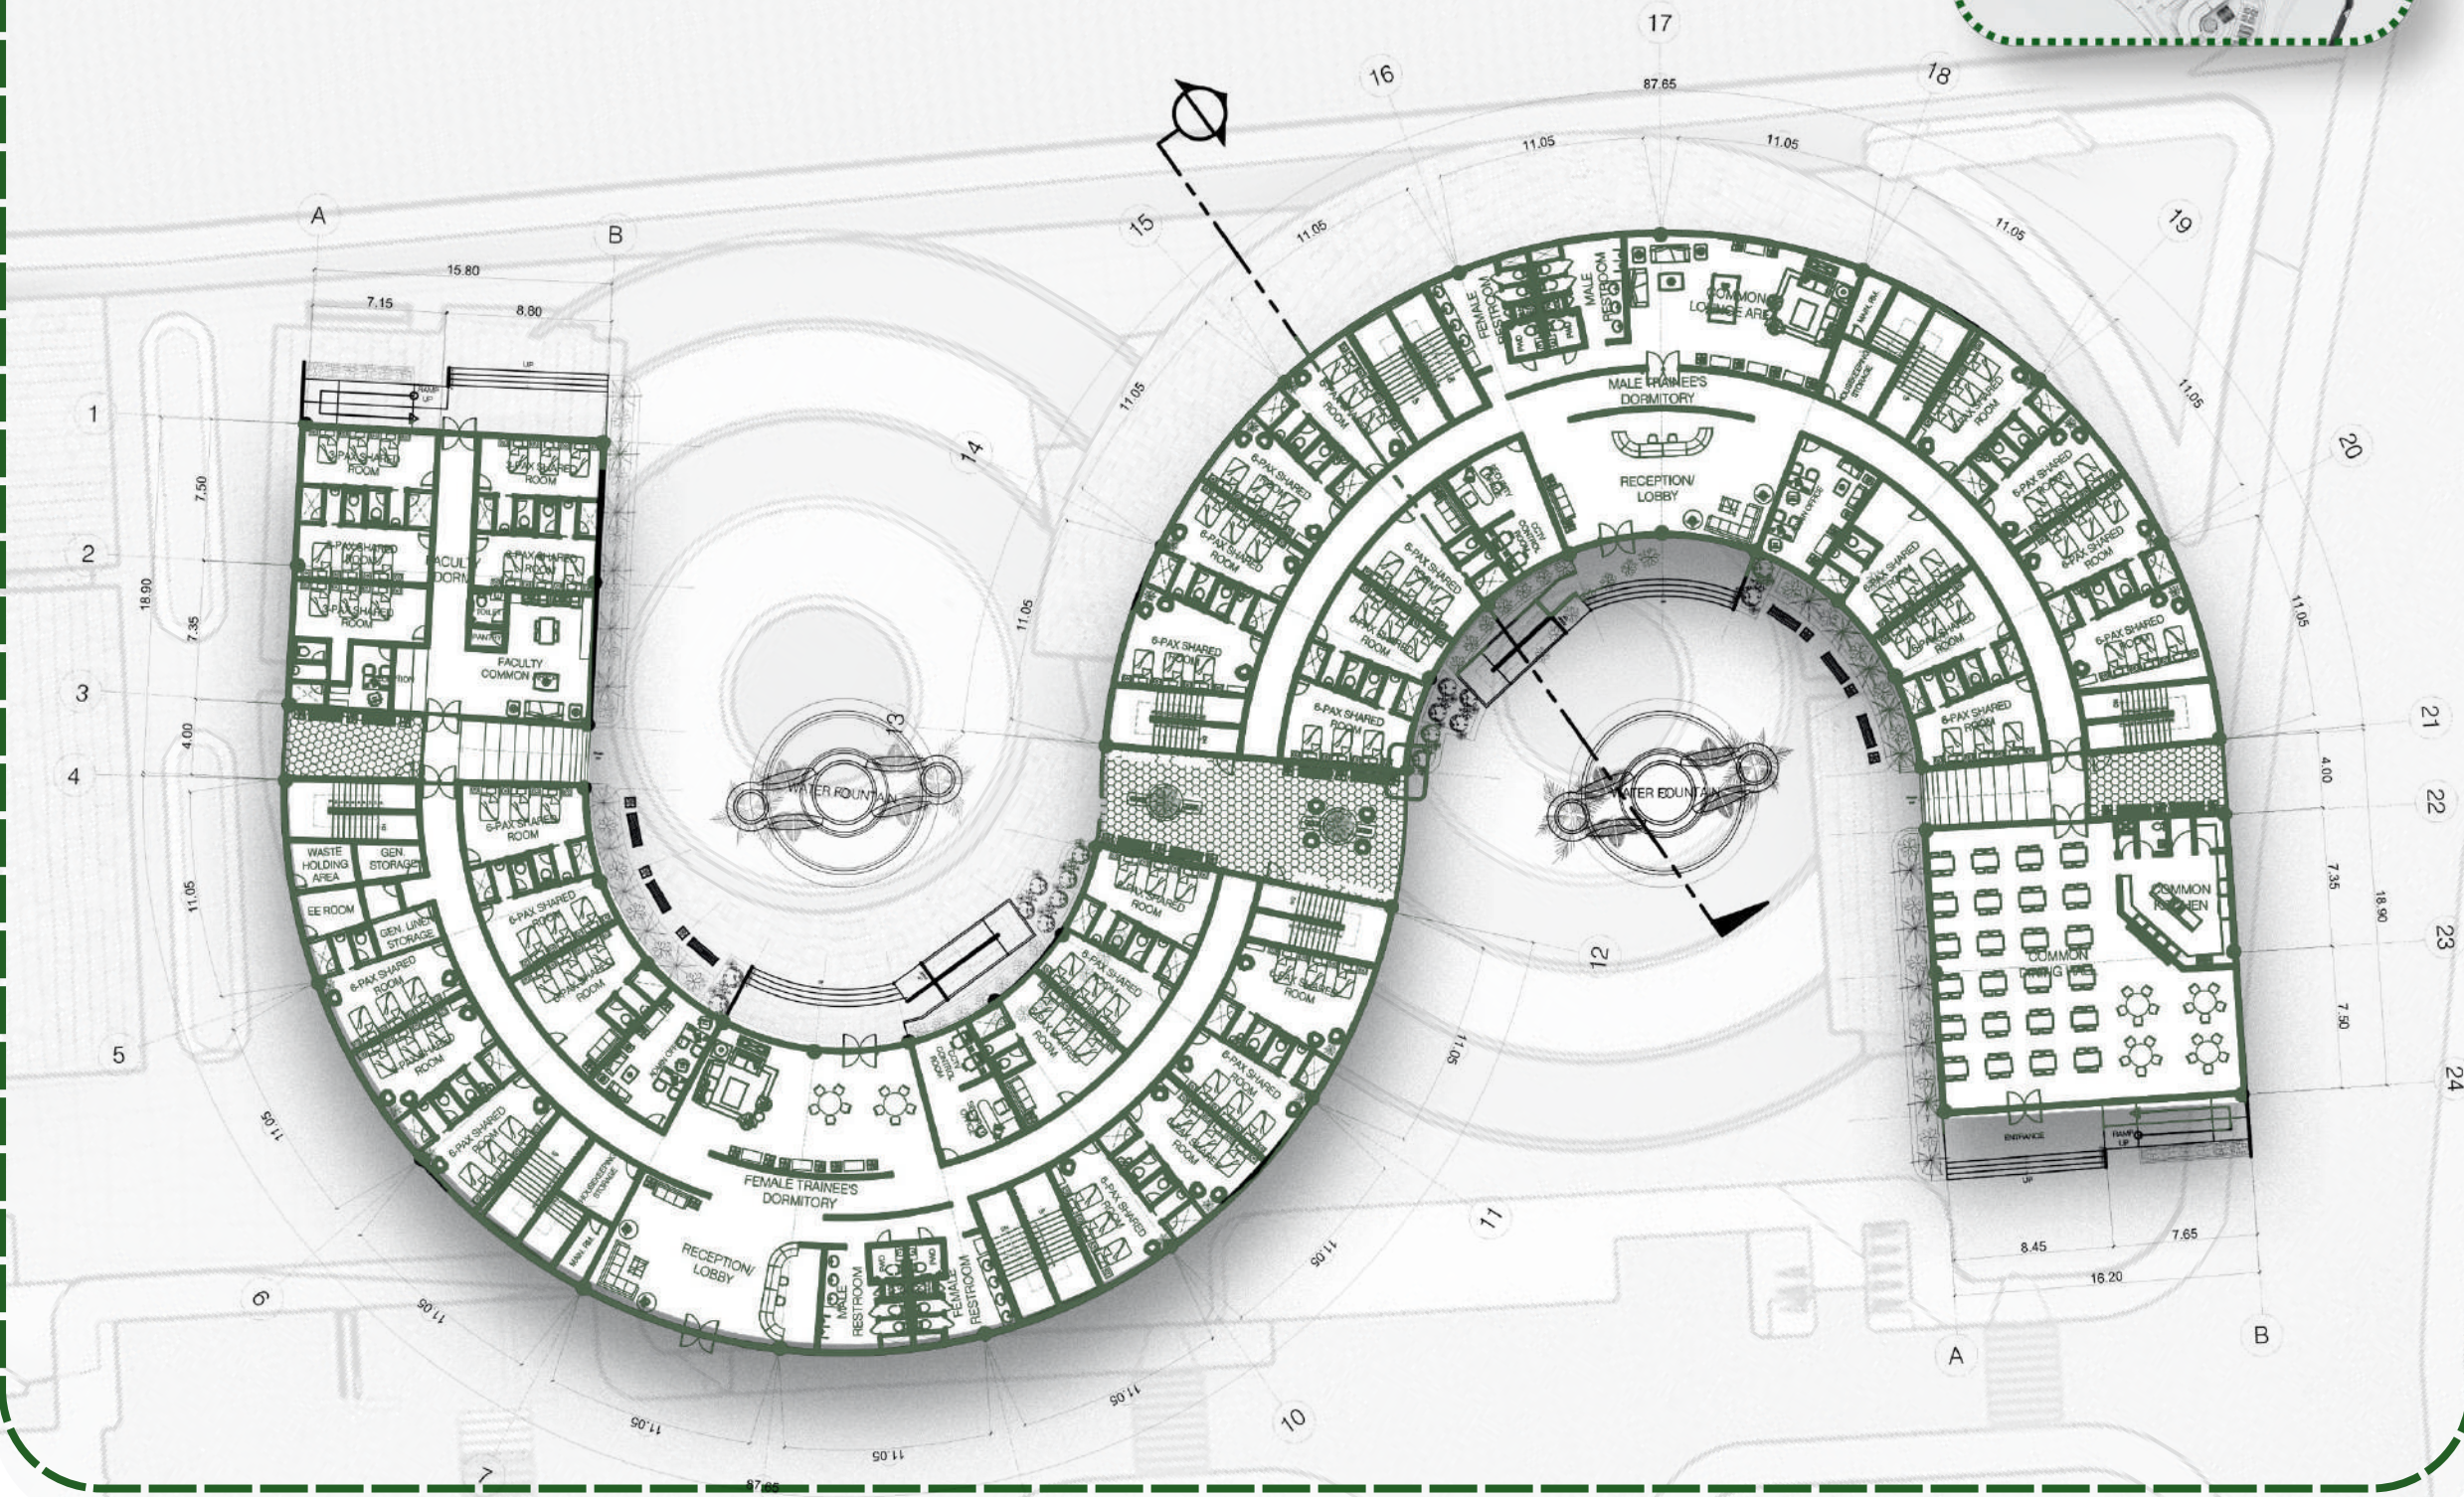


CROSS SECTION

1:400 M




DORM BAY SECTION

NTS

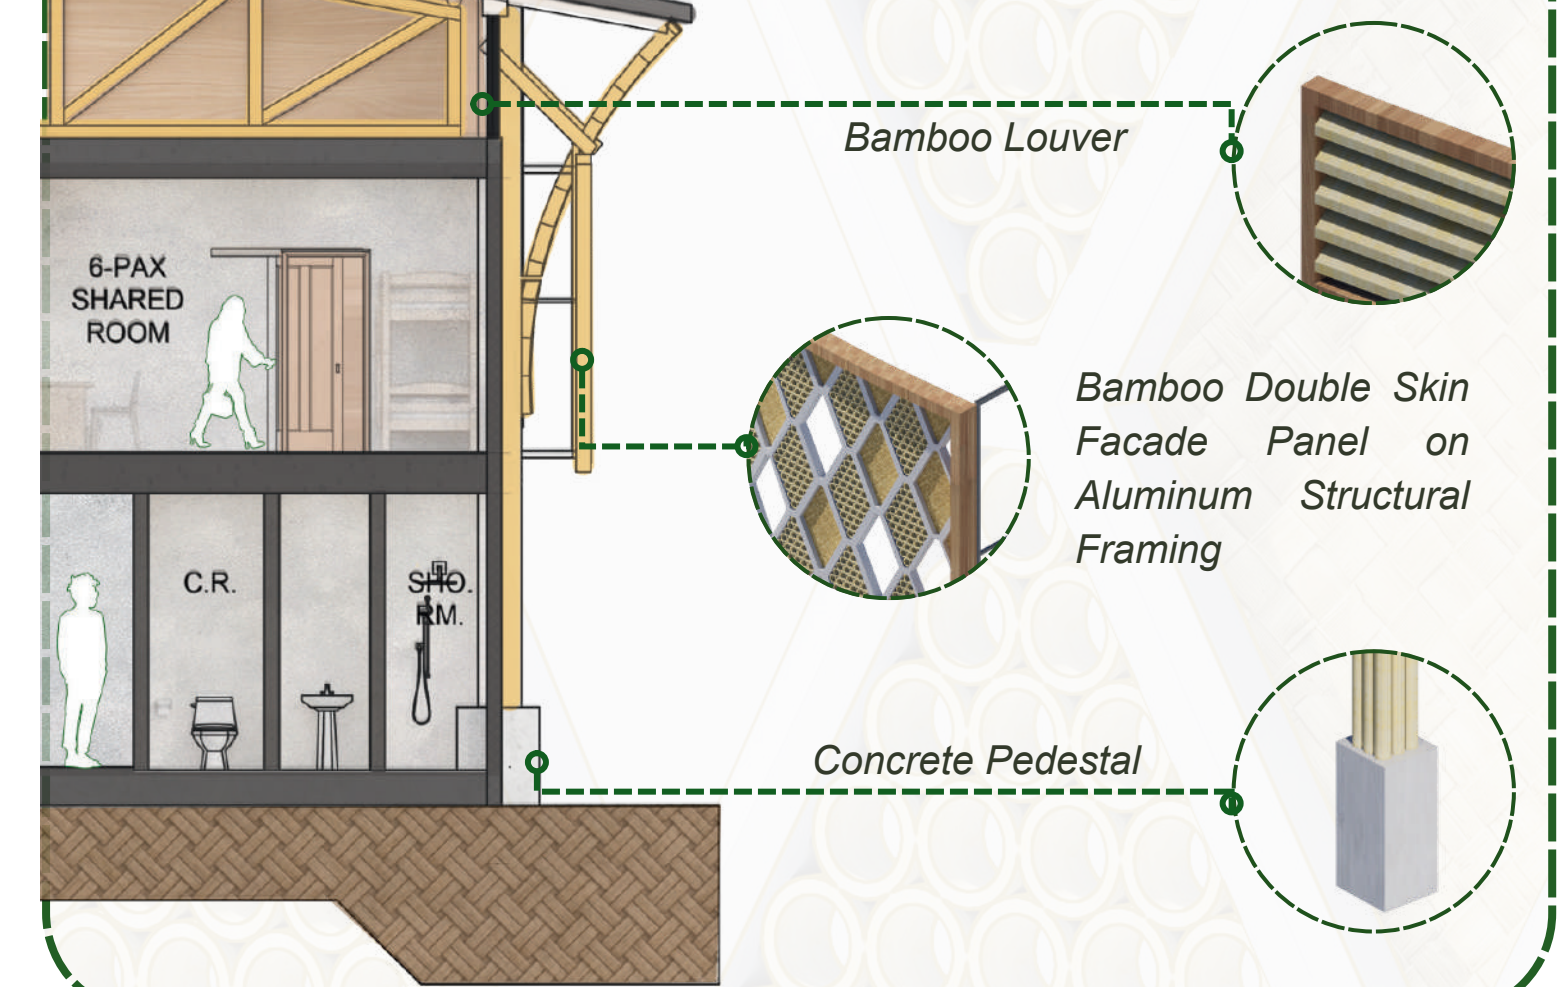


LEFT SIDE ELEVATION

1:400 M

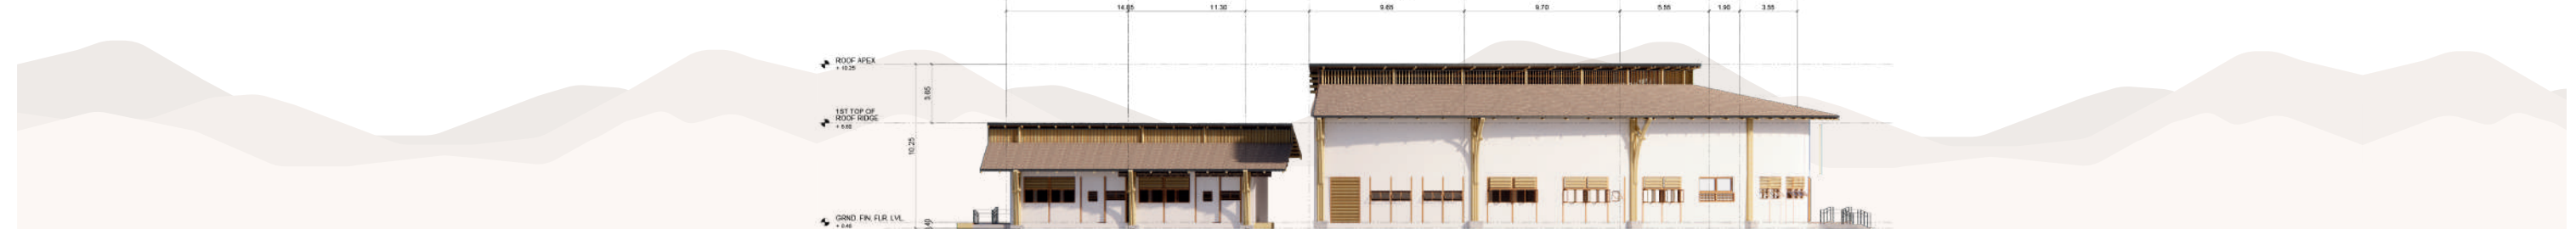

FRONT ELEVATION

1:400 M

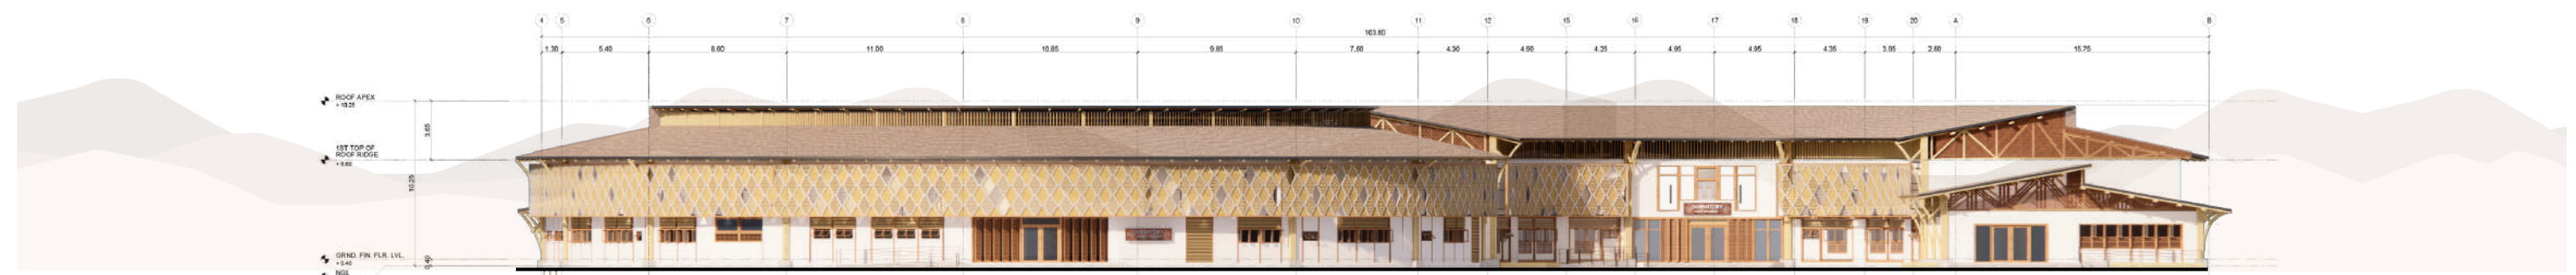


BLTC ADMINISTRATIVE CENTER




CROSS SECTION

1:400 M

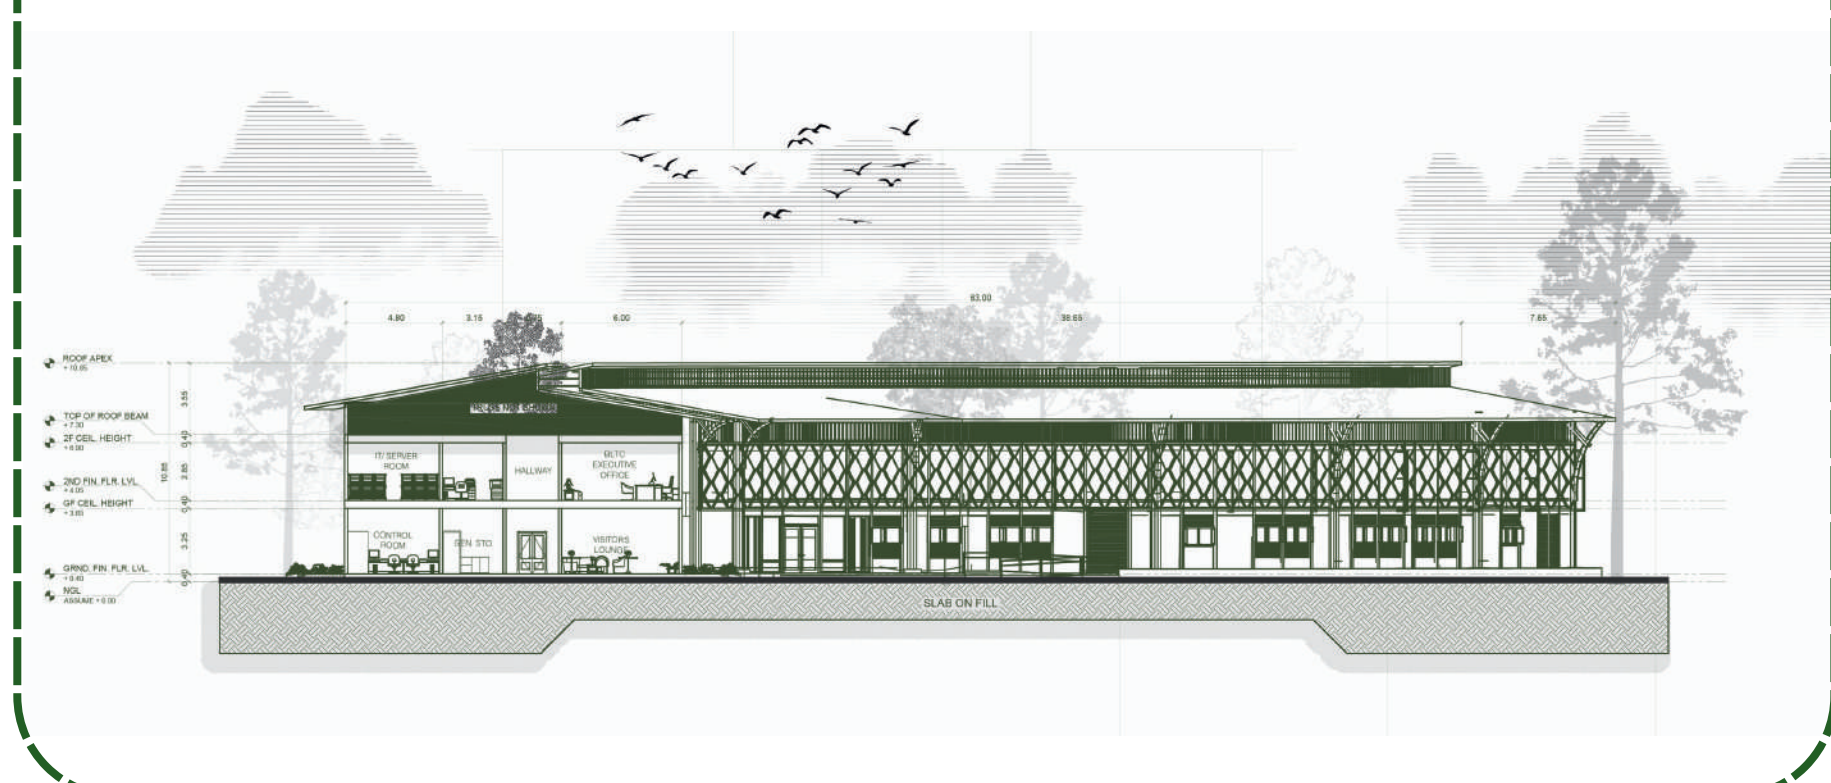



FRONT ELEVATION

1:400 M

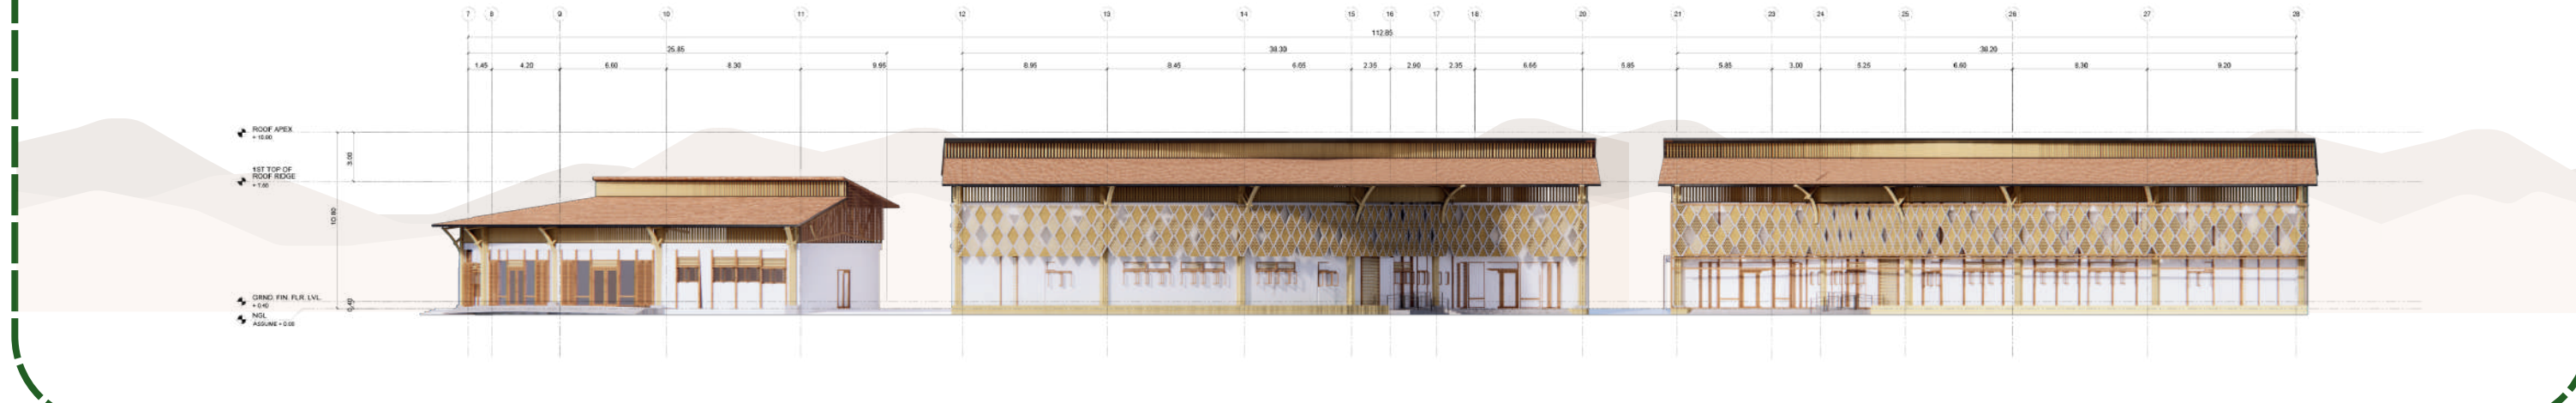

GROUND FLOOR PLAN

1:400 M

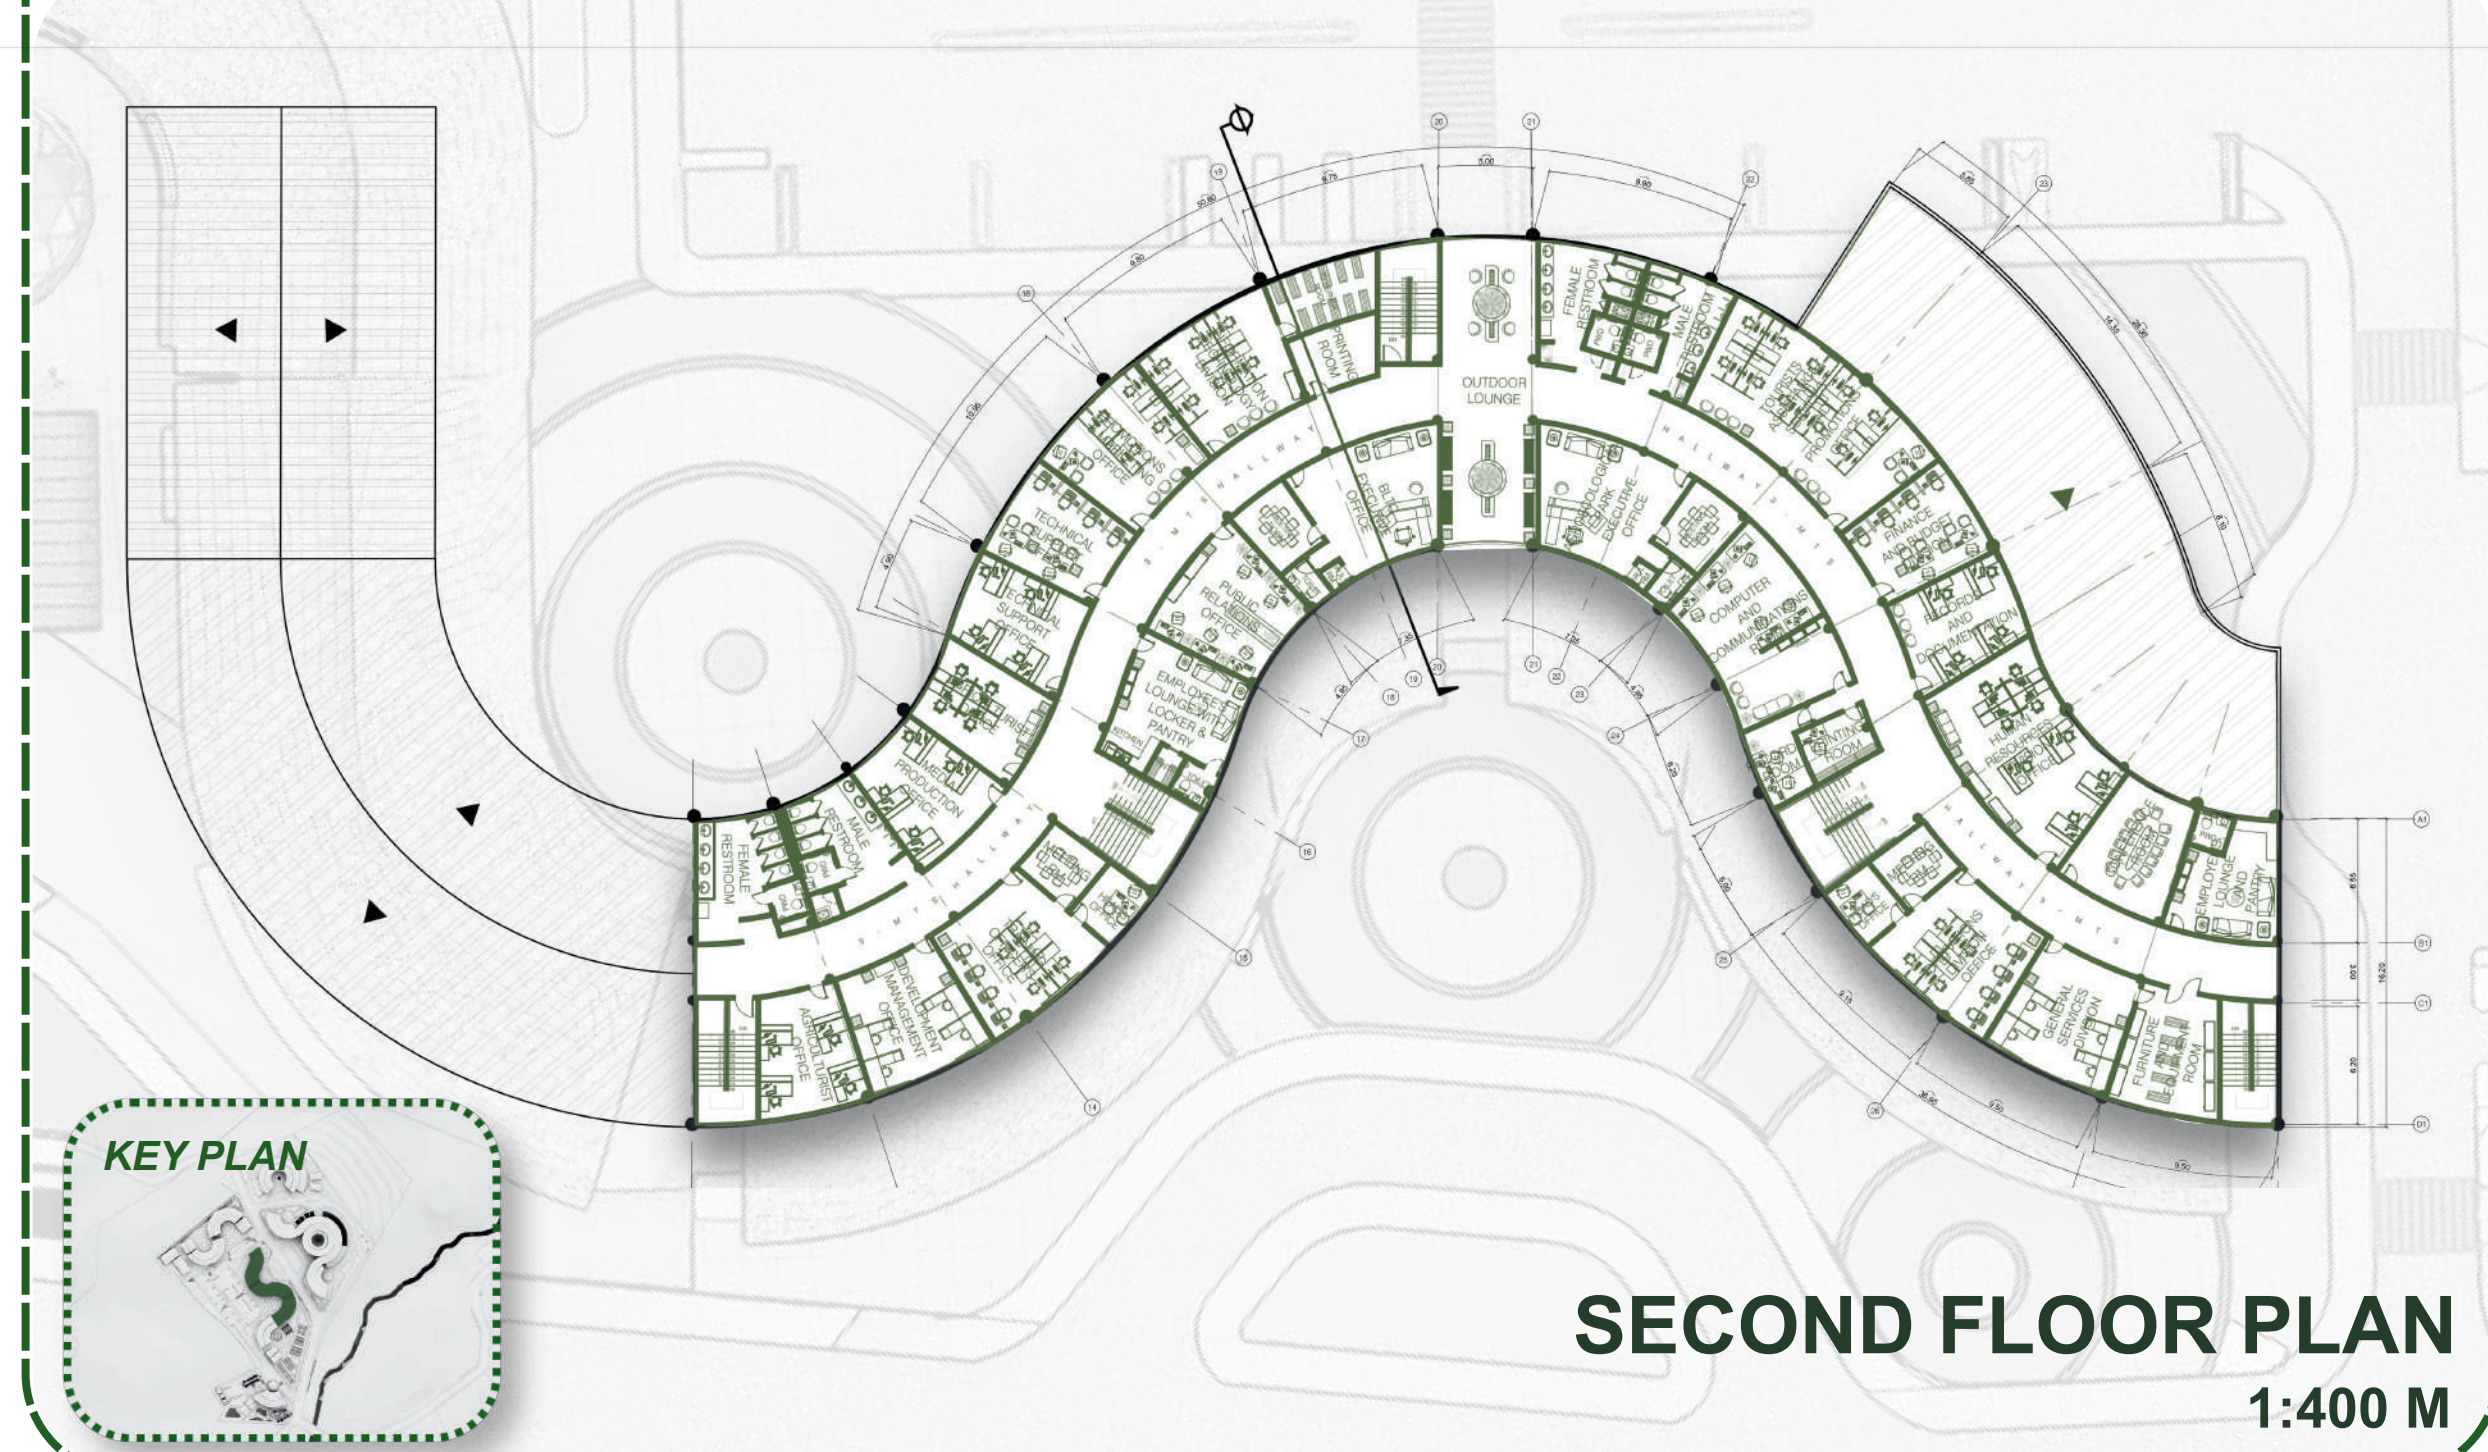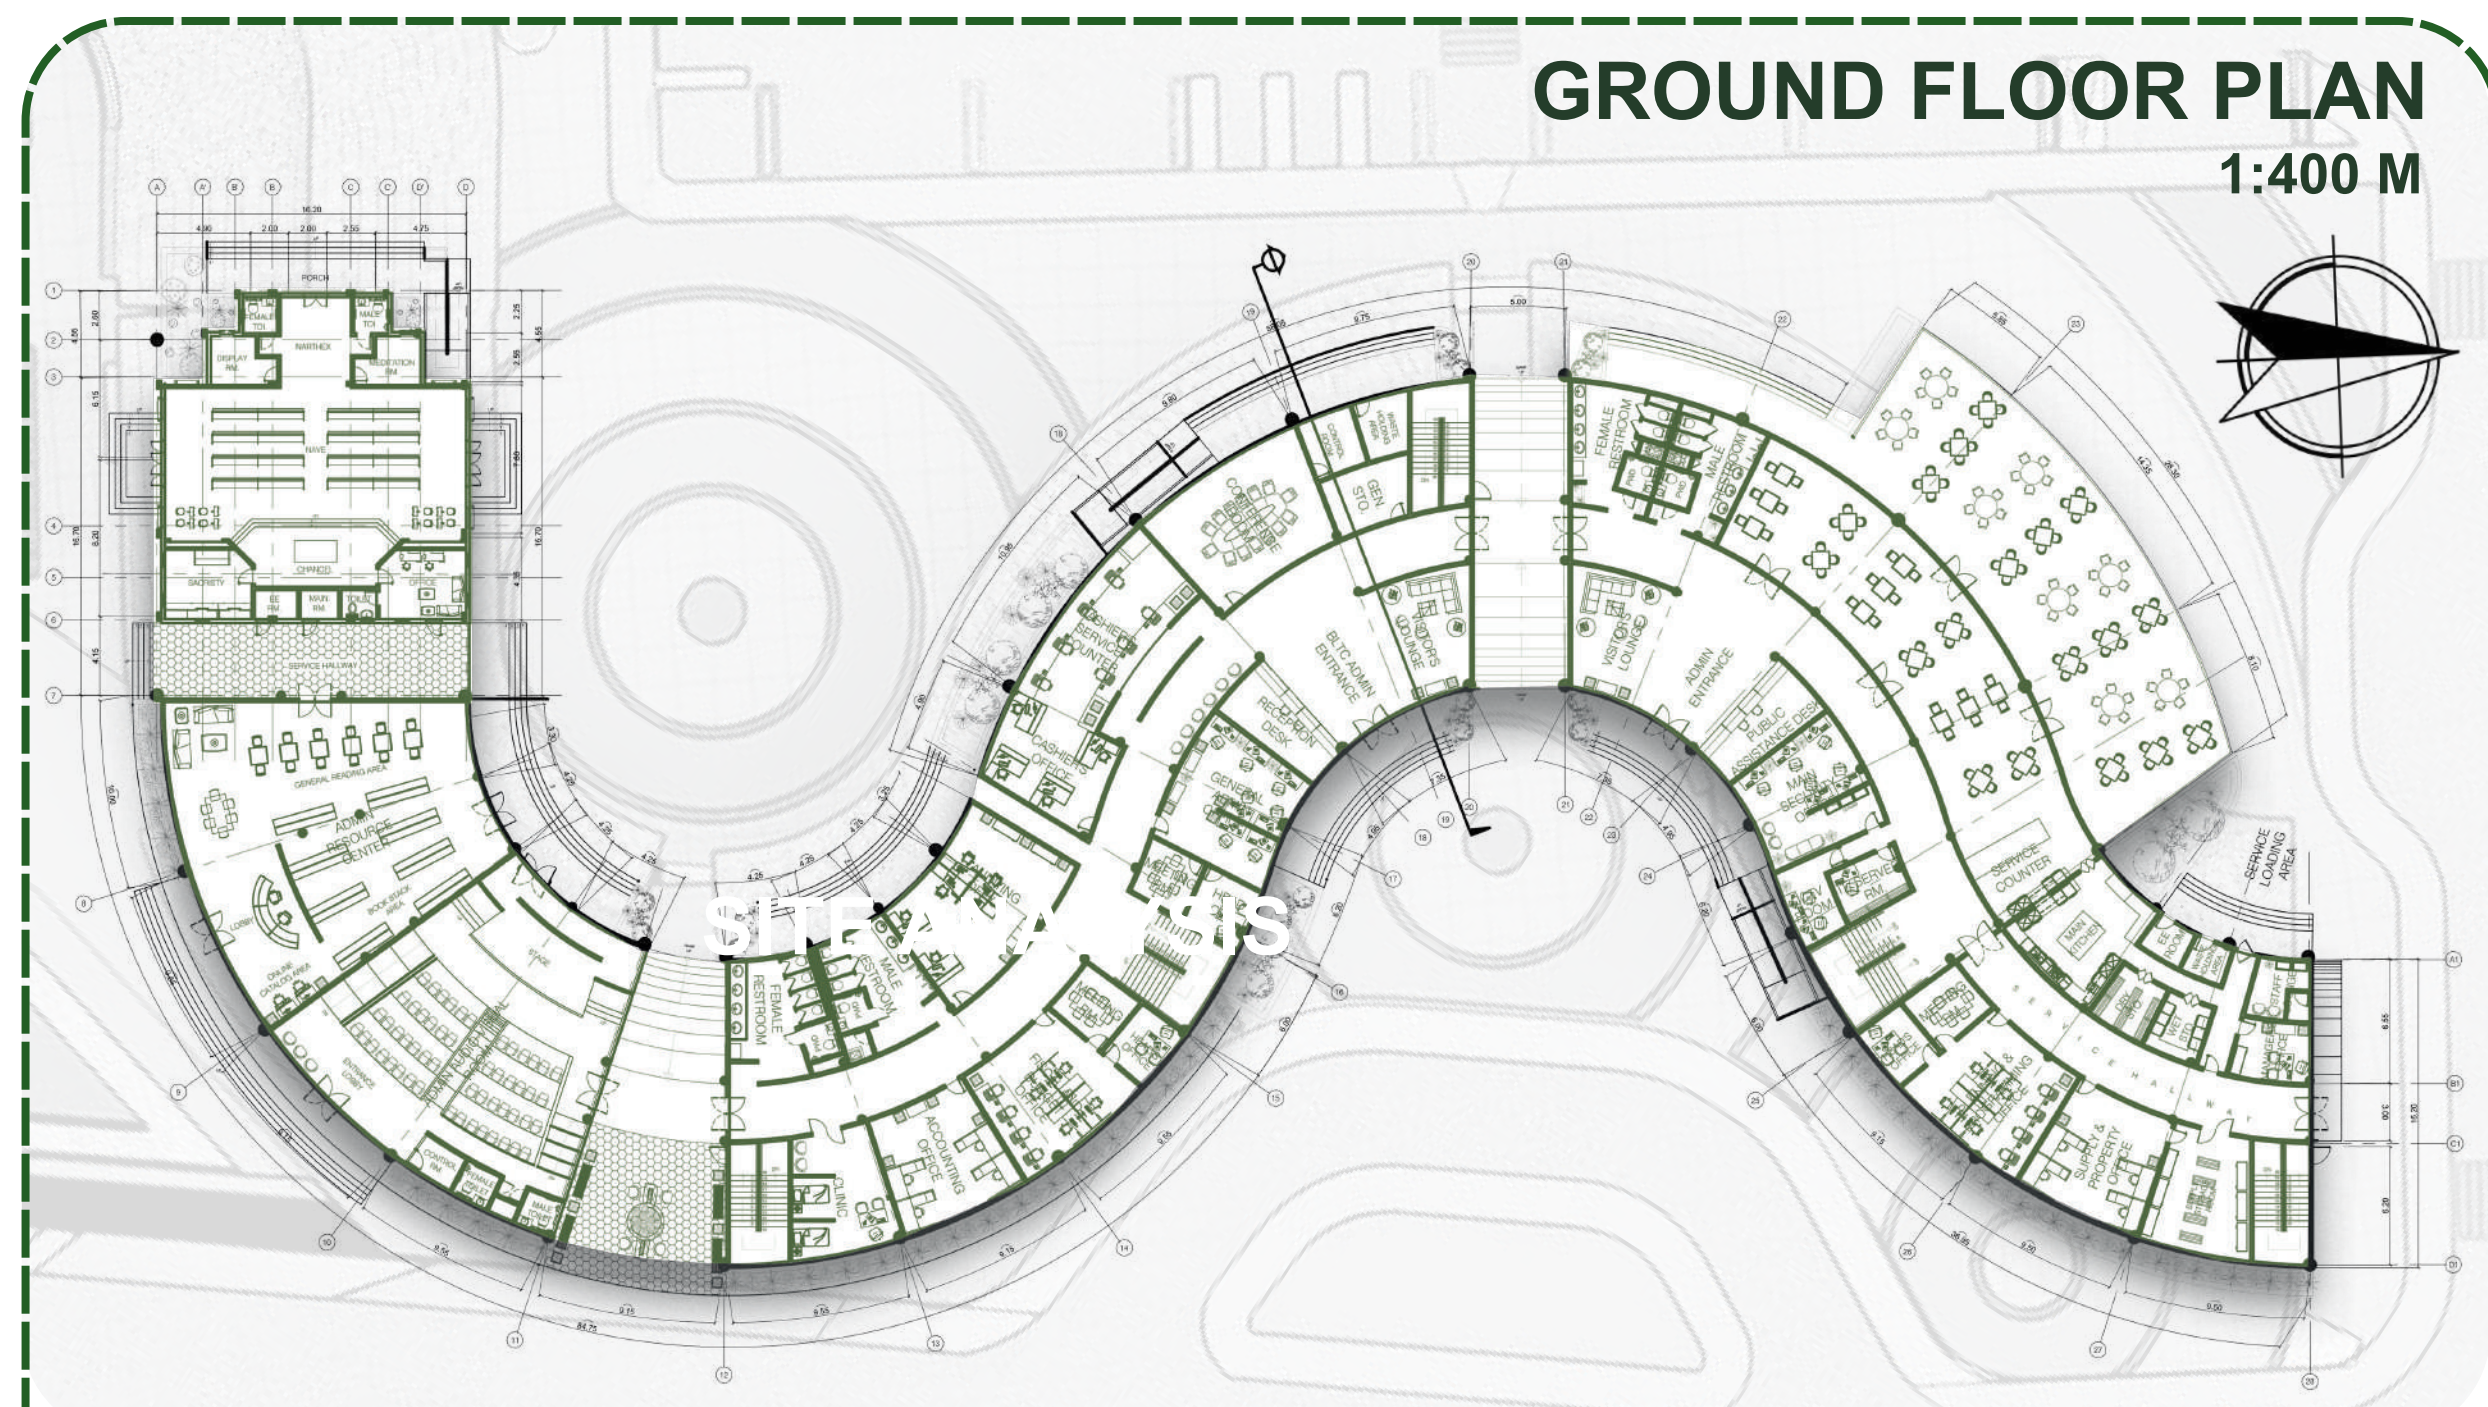

KEY PLAN

SECOND FLOOR PLAN

1:400 M