

**PHASE 02**  
**BAMBUSEO**  
 LIVING MUSEUM OF BAMBOO


Phase 2, known as Bambuseo, features a blend of active and passive activities designed for both educational and recreational purposes, centered on the versatility and cultural significance of bamboo. At its core, visitors can explore various bamboo species in a natural setting.

**PHASE 2 SITE DEVELOPMENT PLAN**


1:700 M



**SITE PLANNING CONCEPT**

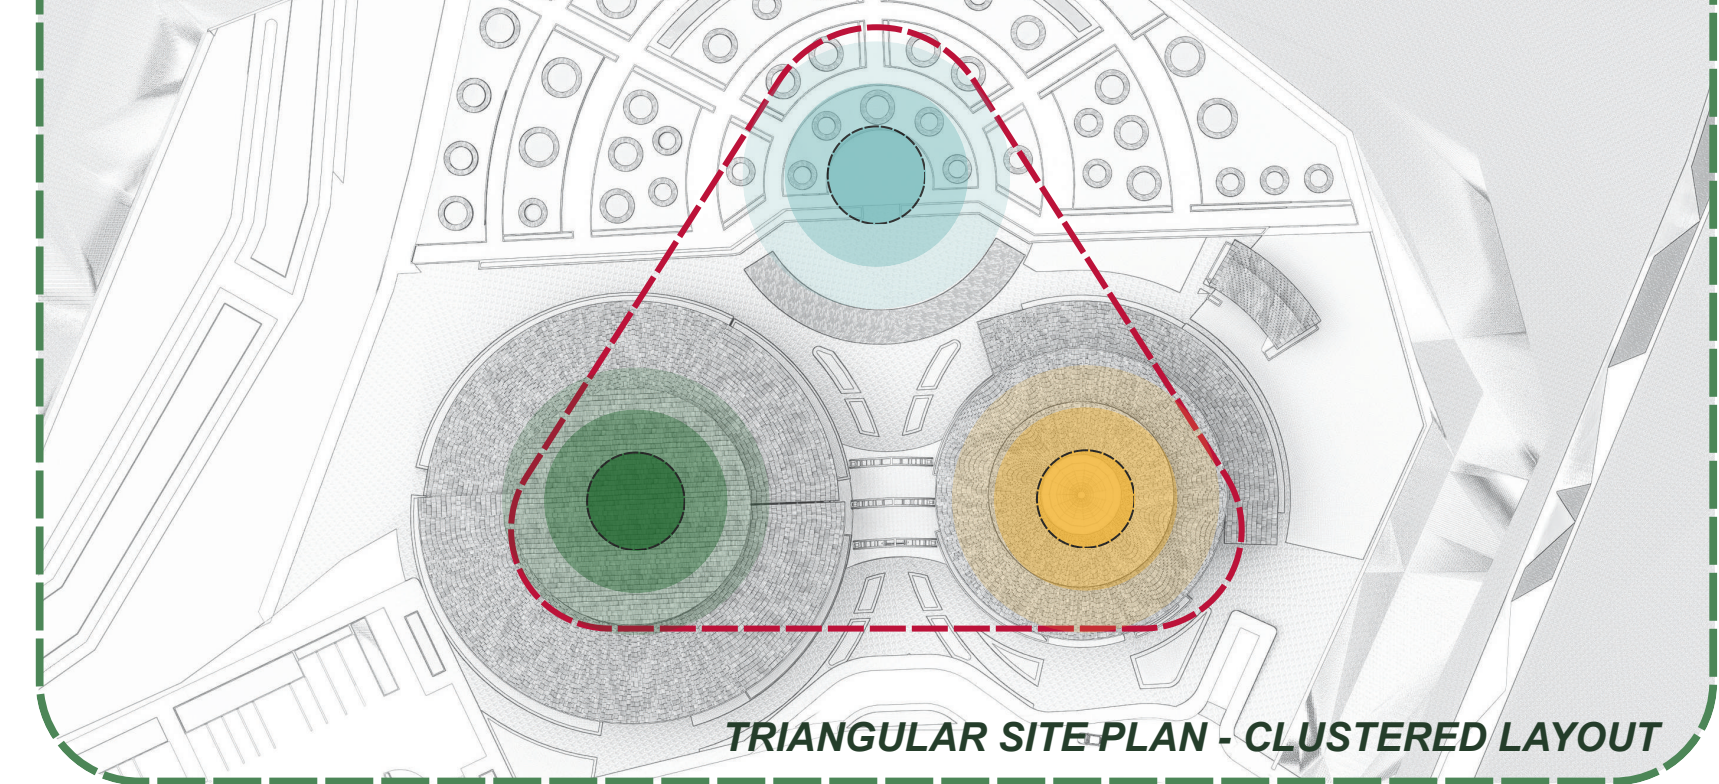

**PHASE 02 SITE ANALYSIS**

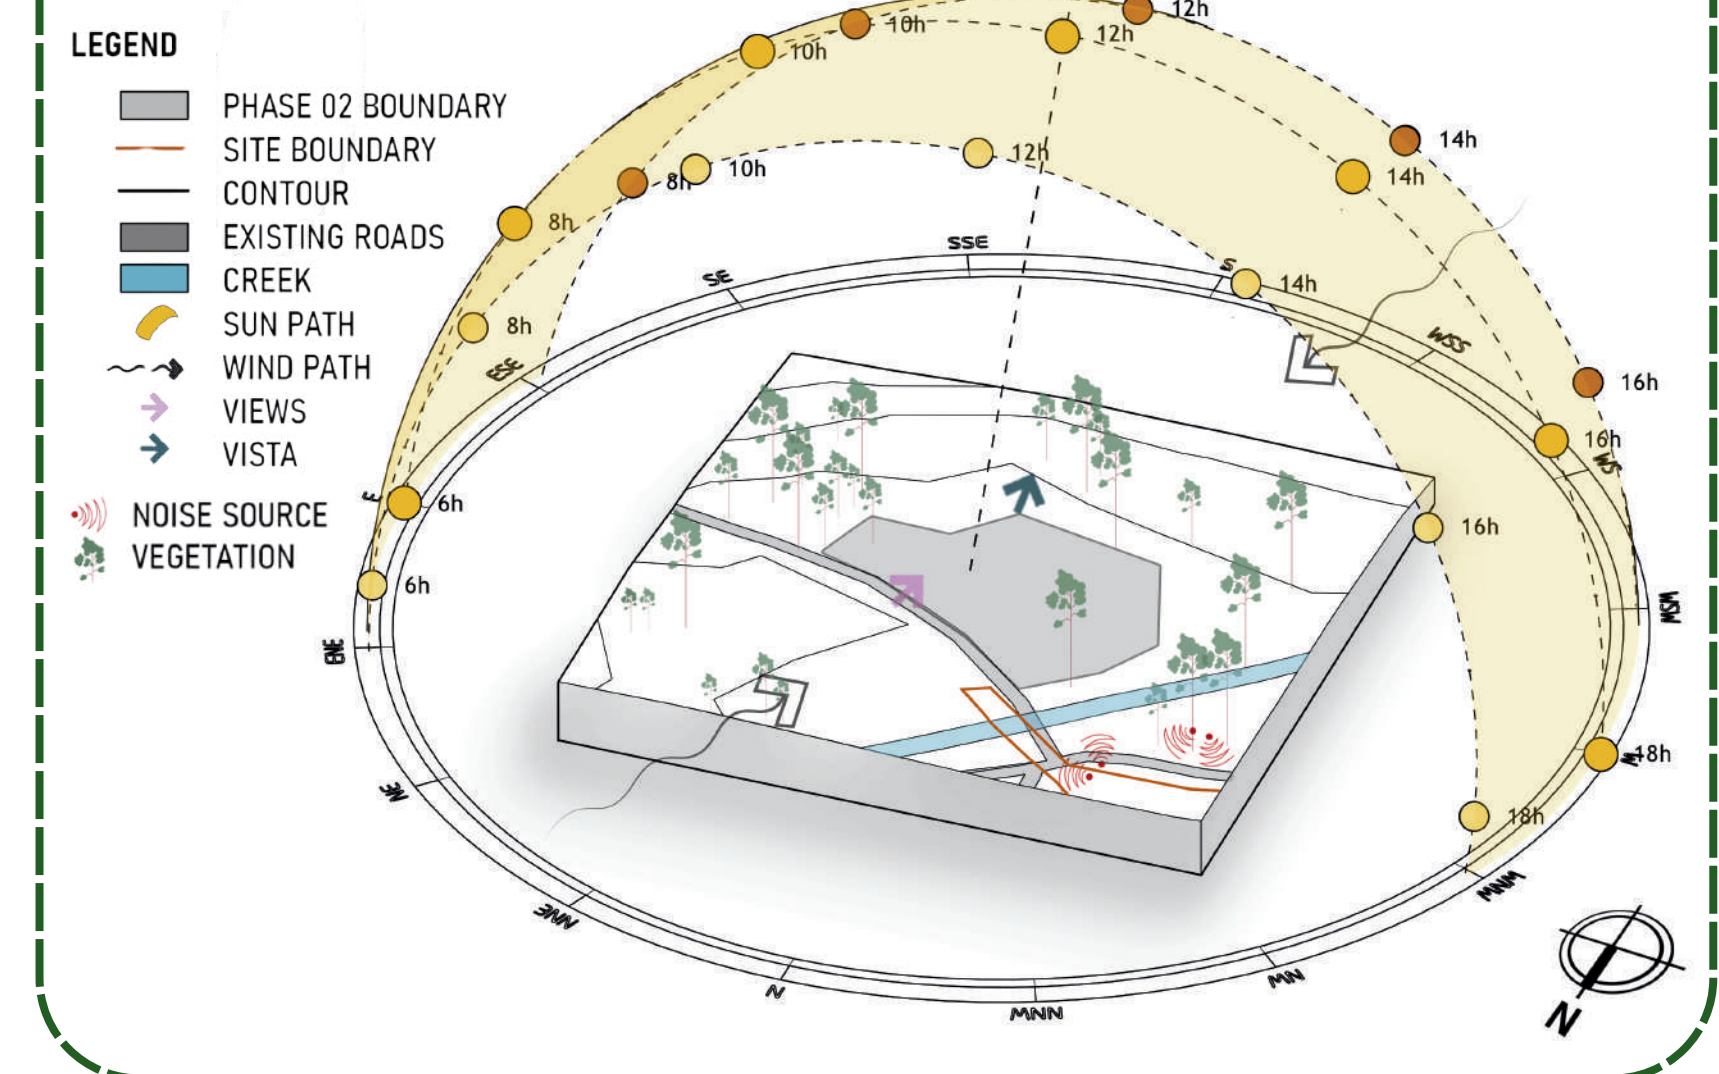


**FORM CONFIGURATION**

The space planning utilized a centralized layout.

**CENTERED PLAN**

The massing of the building is inspired by "Bamboo Nodes."

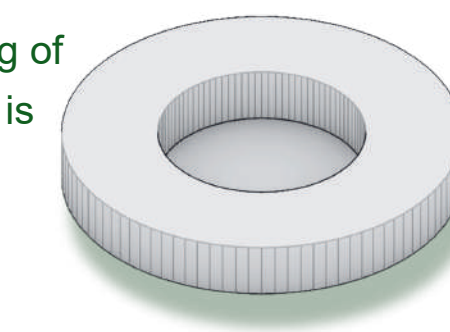

**MASSING**

Extend the segment for spatial expansion.




**ADDITIVE**


Addition of sustainable features, such as rainwater harvesting.



**CIRCULATION DIAGRAM**

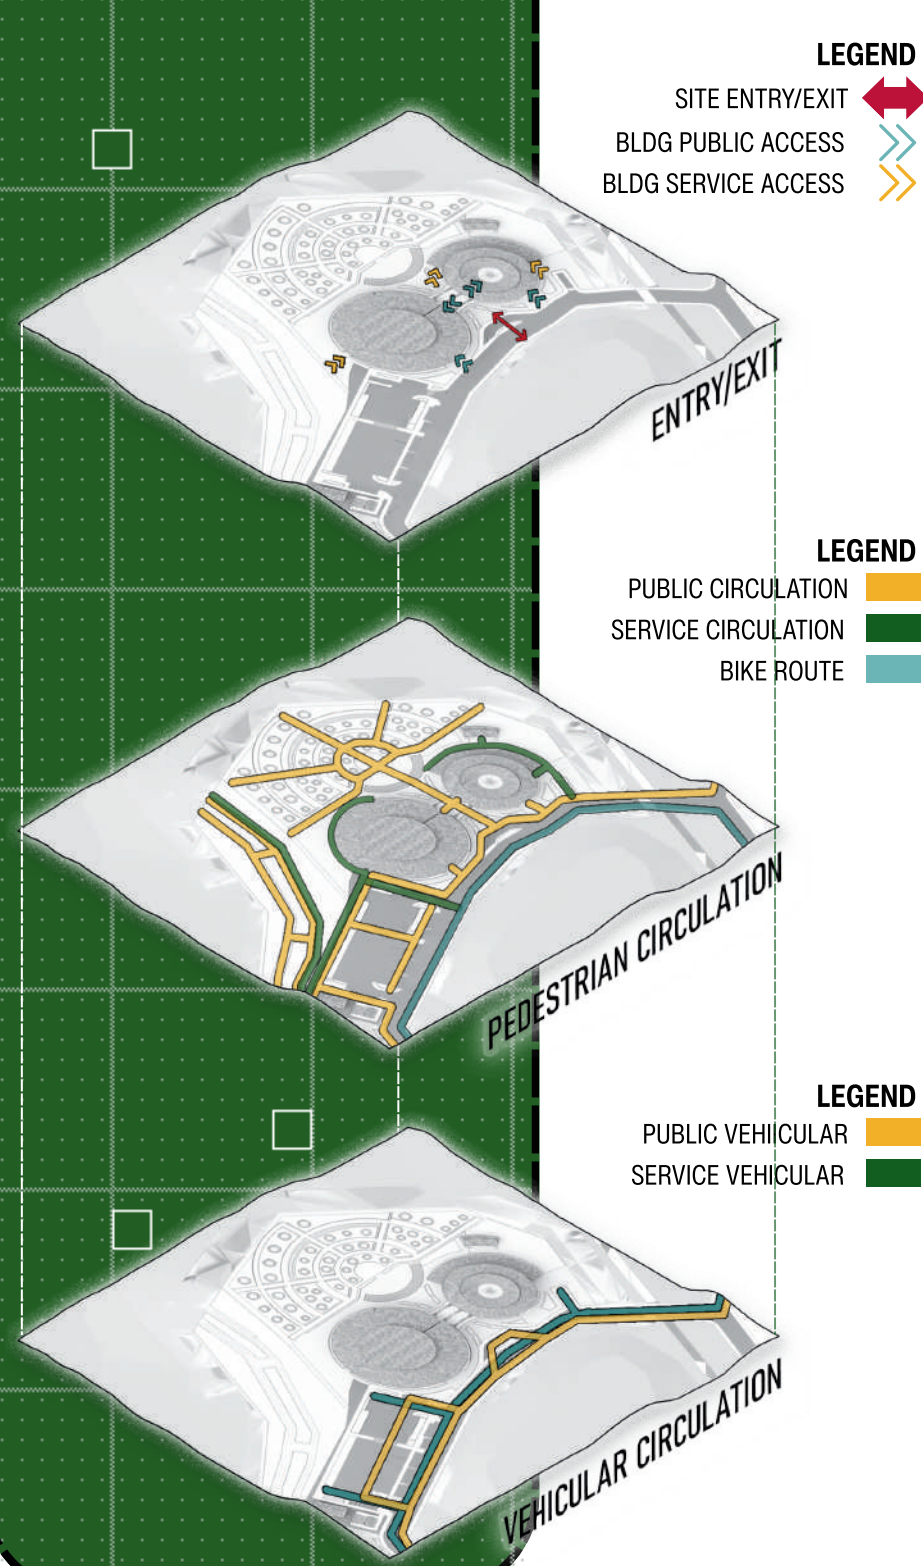


**SITE SECTION | NTS**

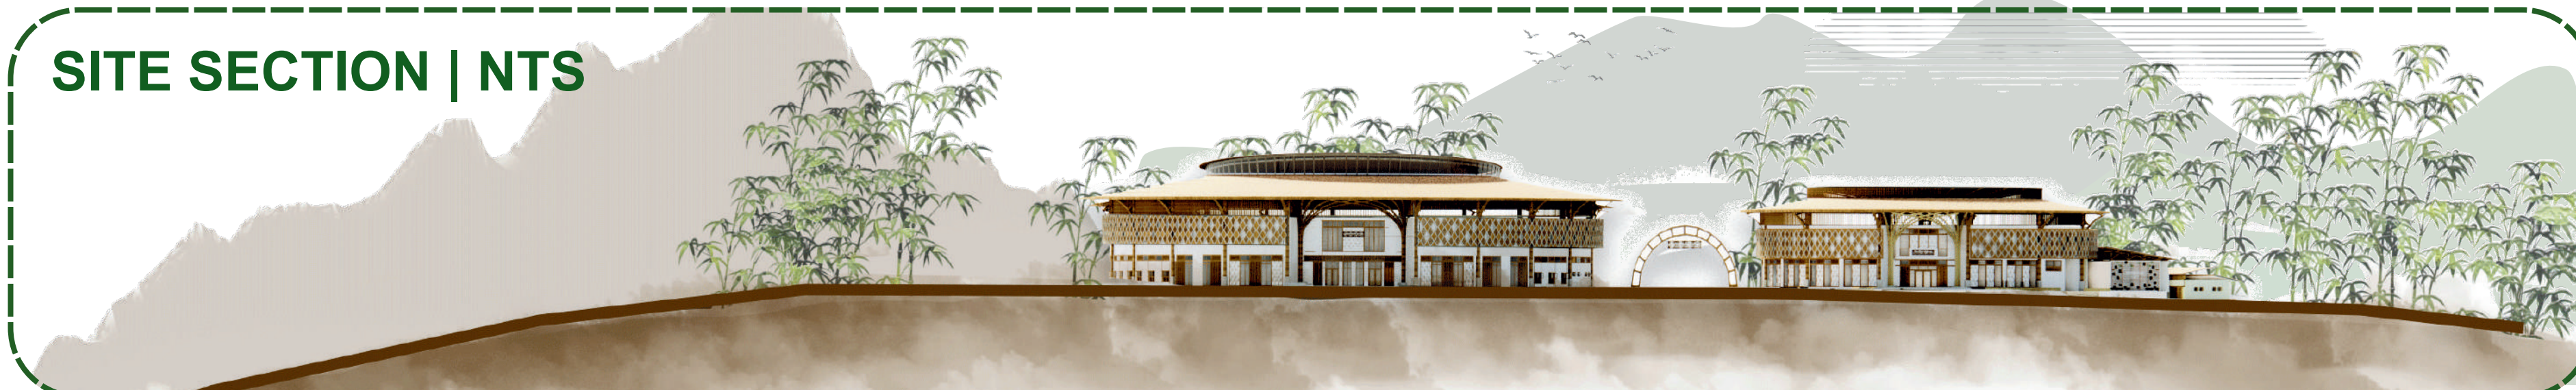

**COMMUNITY PERFORMANCE CENTER**


**GROUND FLOORPLAN**

1:300 M

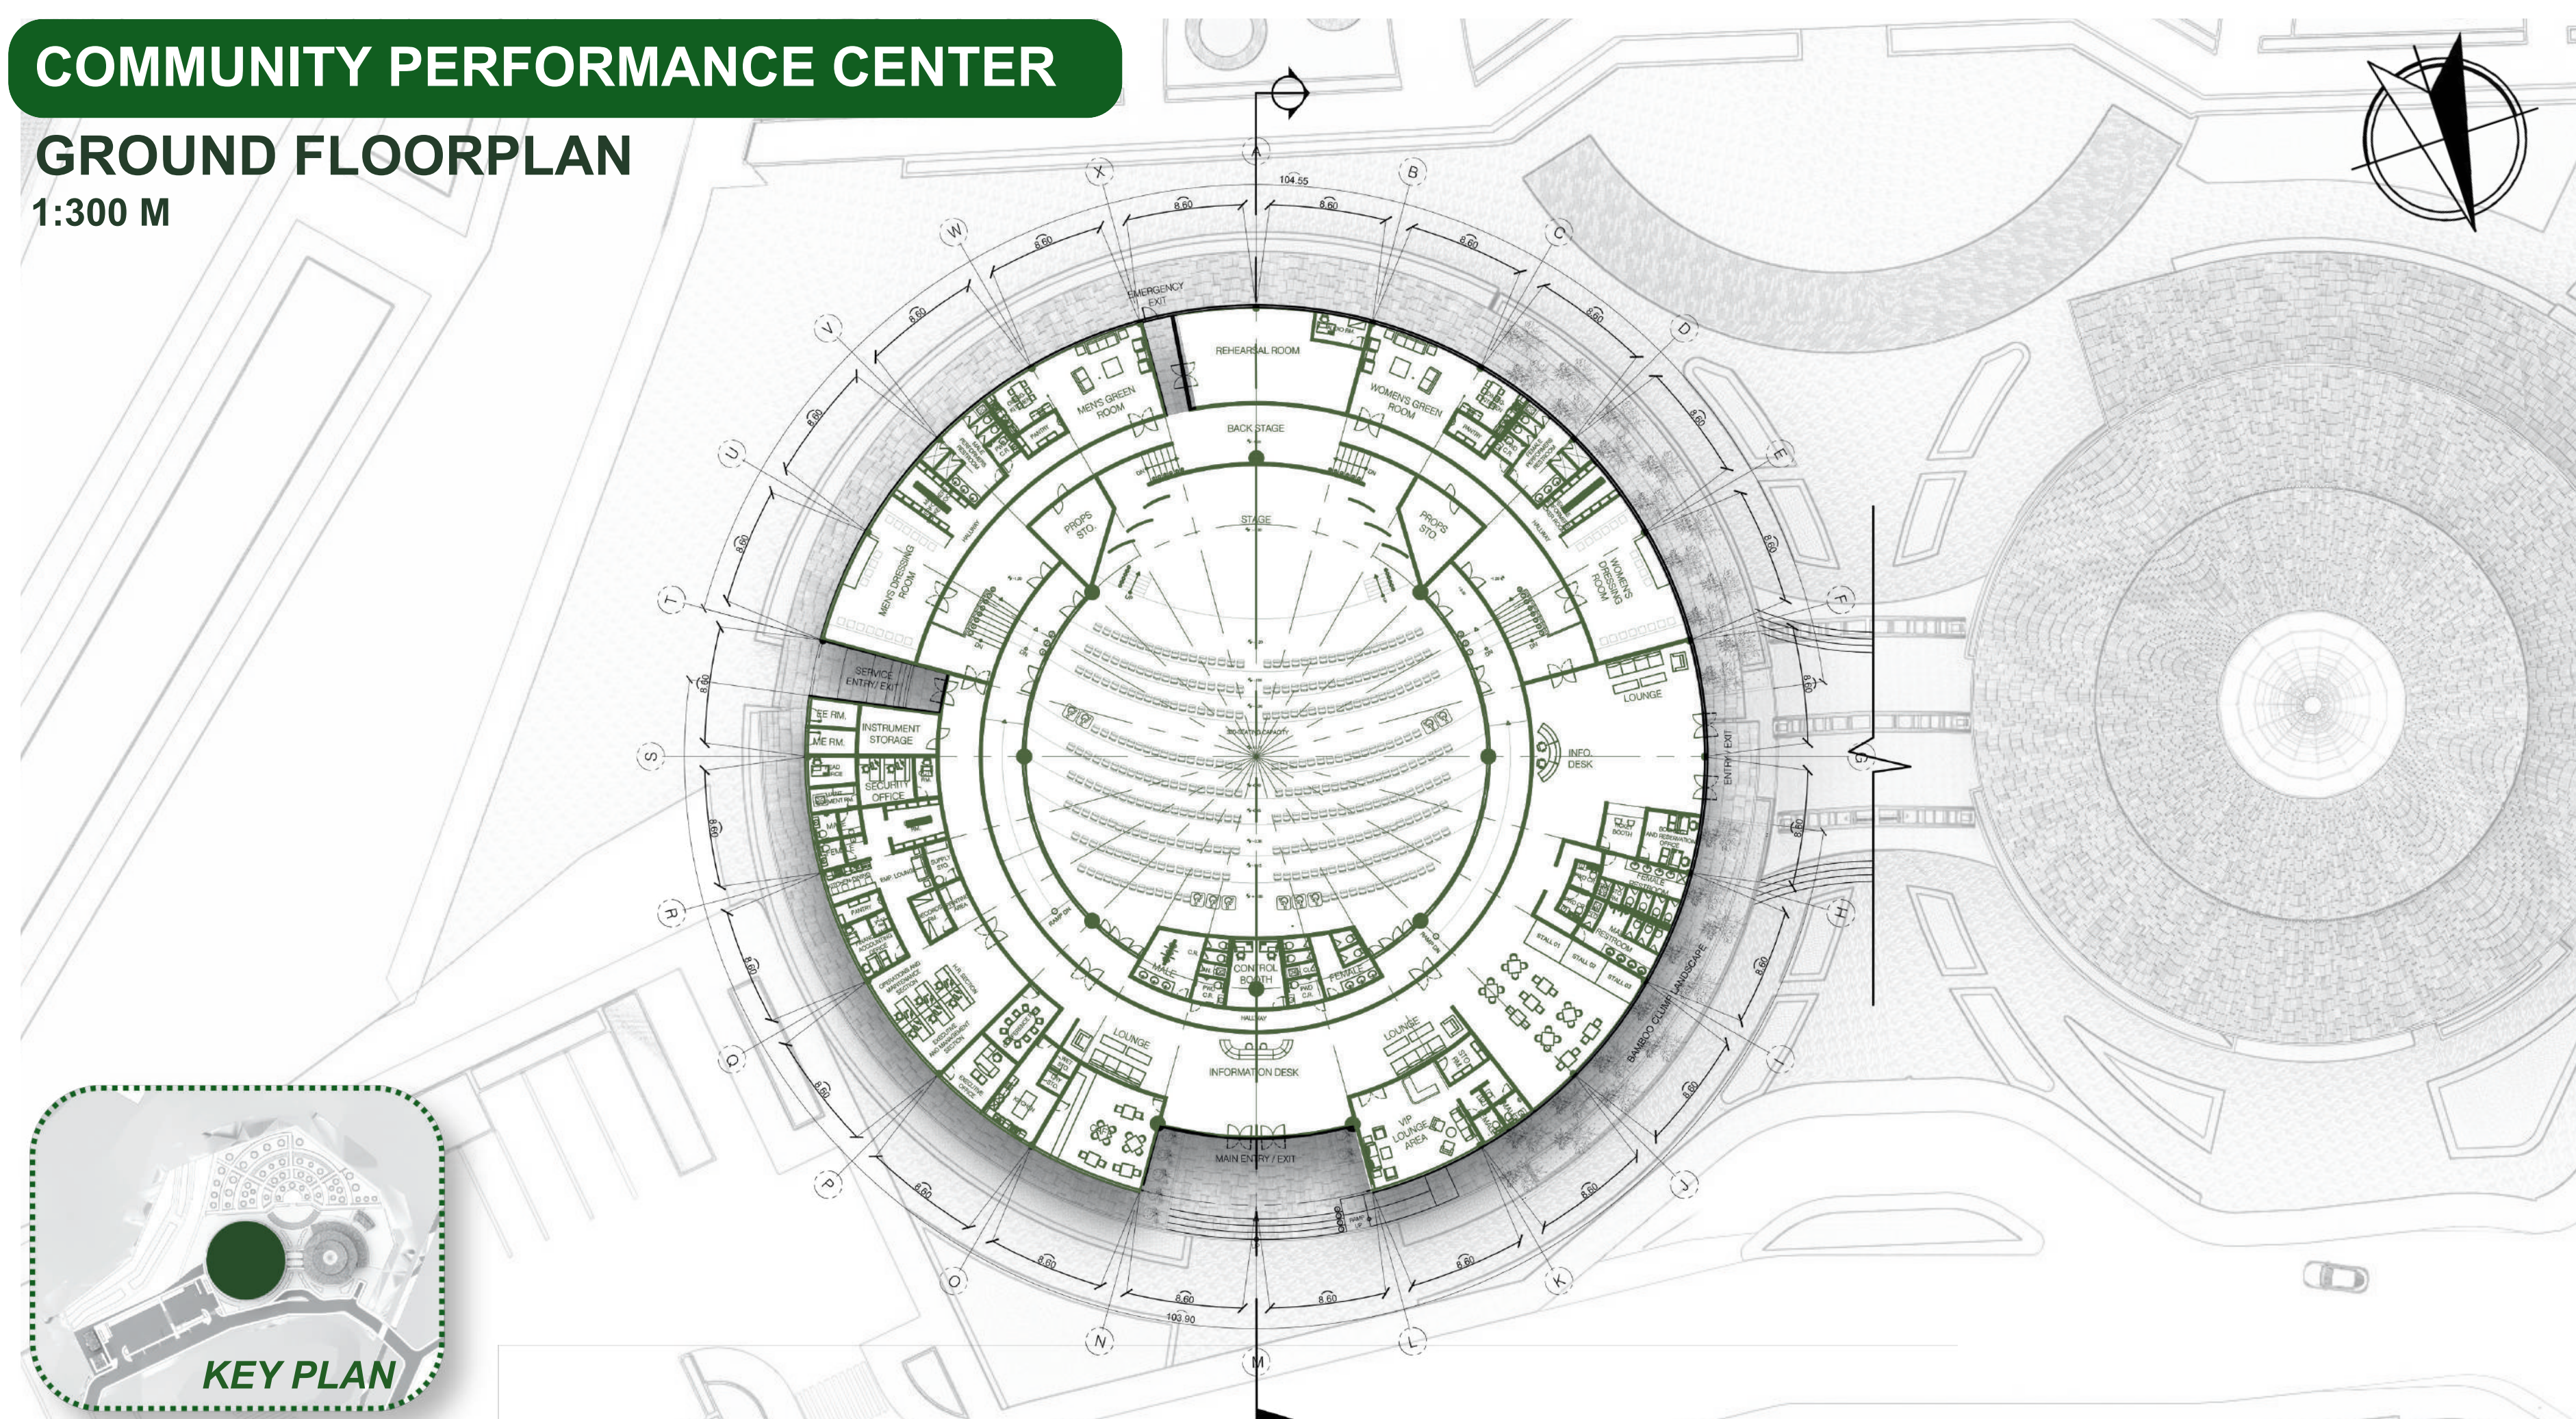

**FRONT ELEVATION**

1:300 M

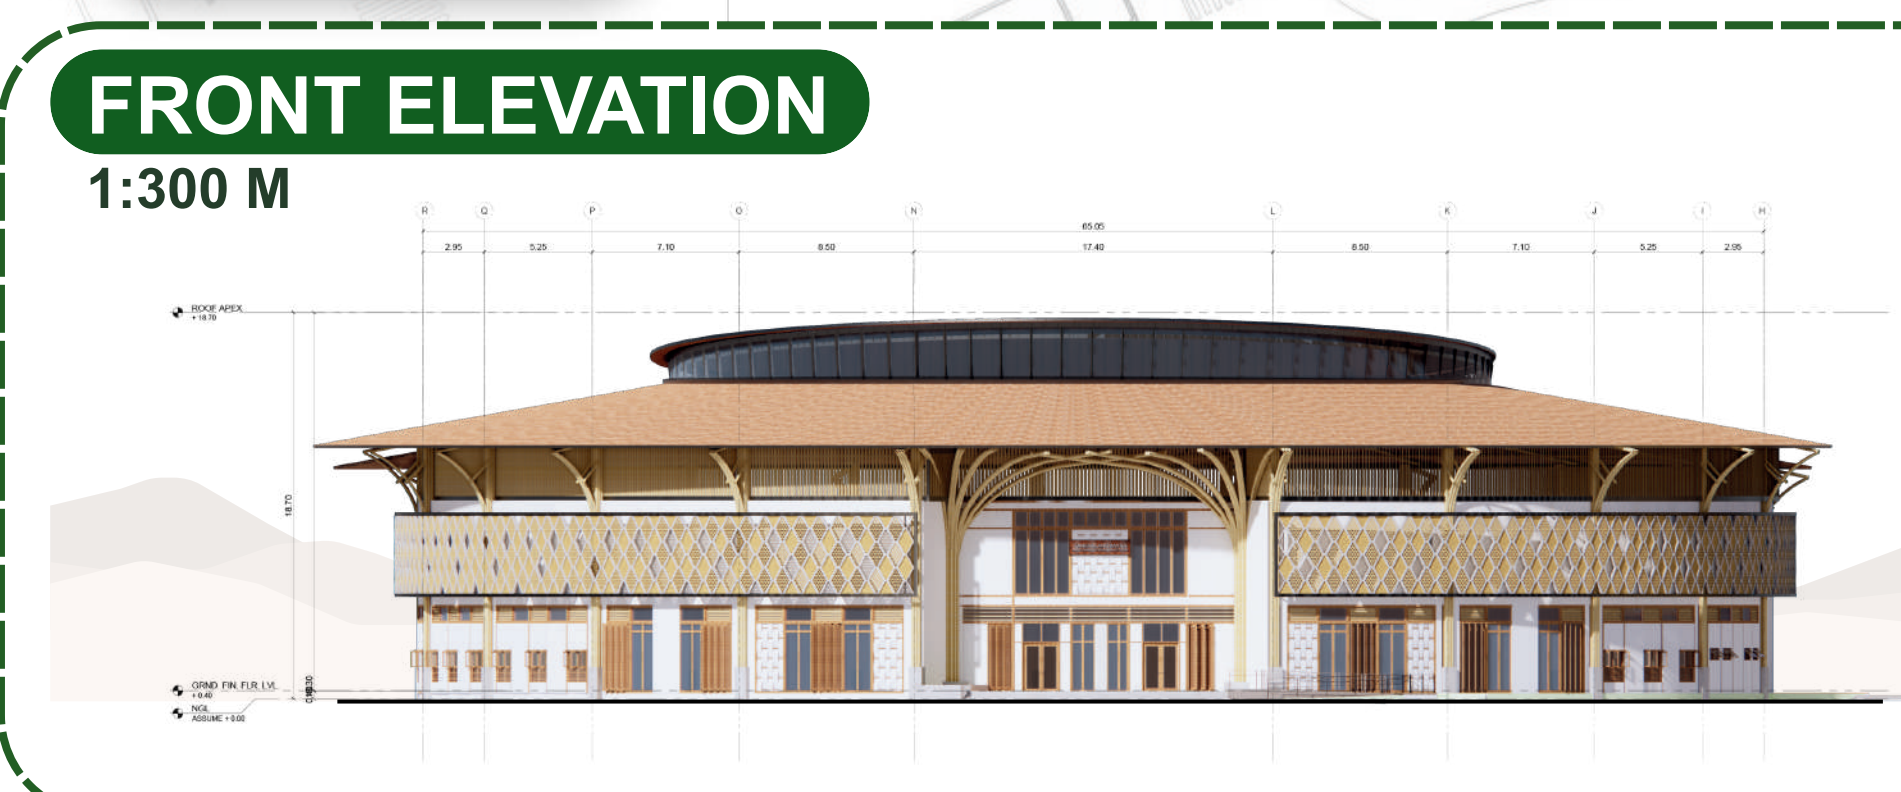

**CROSS SECTION**

1:300 M

