

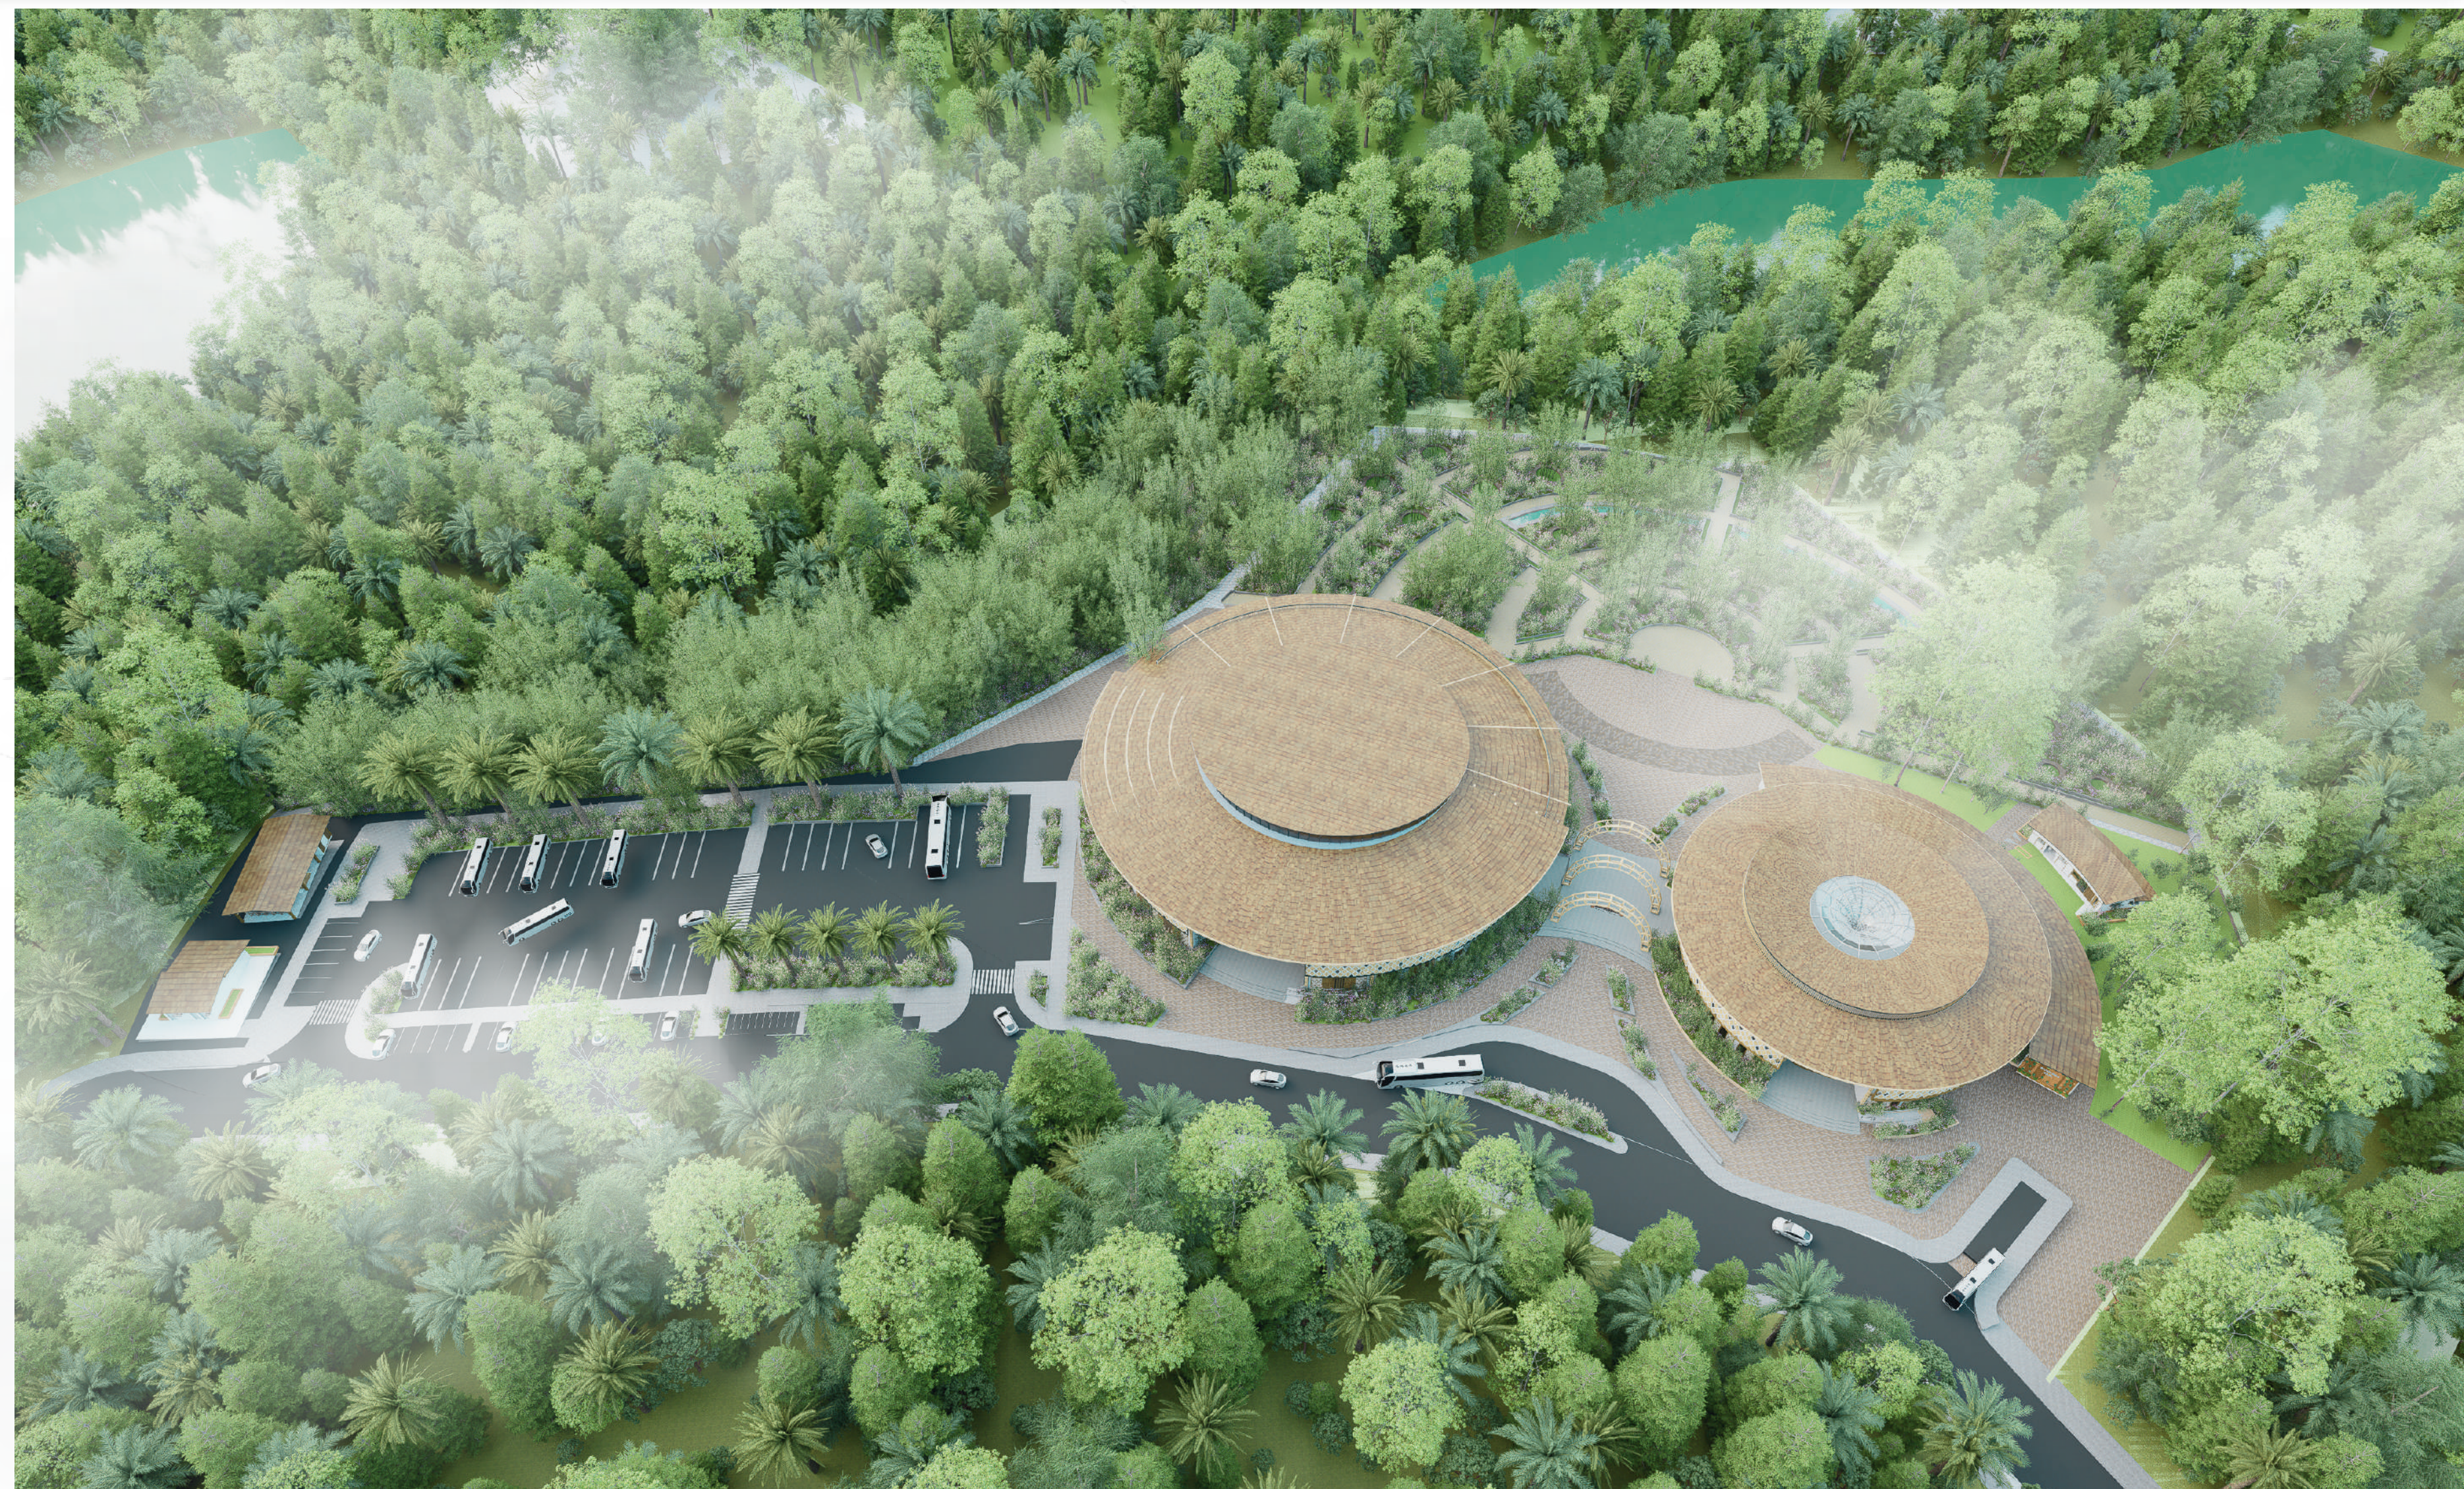


BAMBOO MUSEUM BAY SECTION

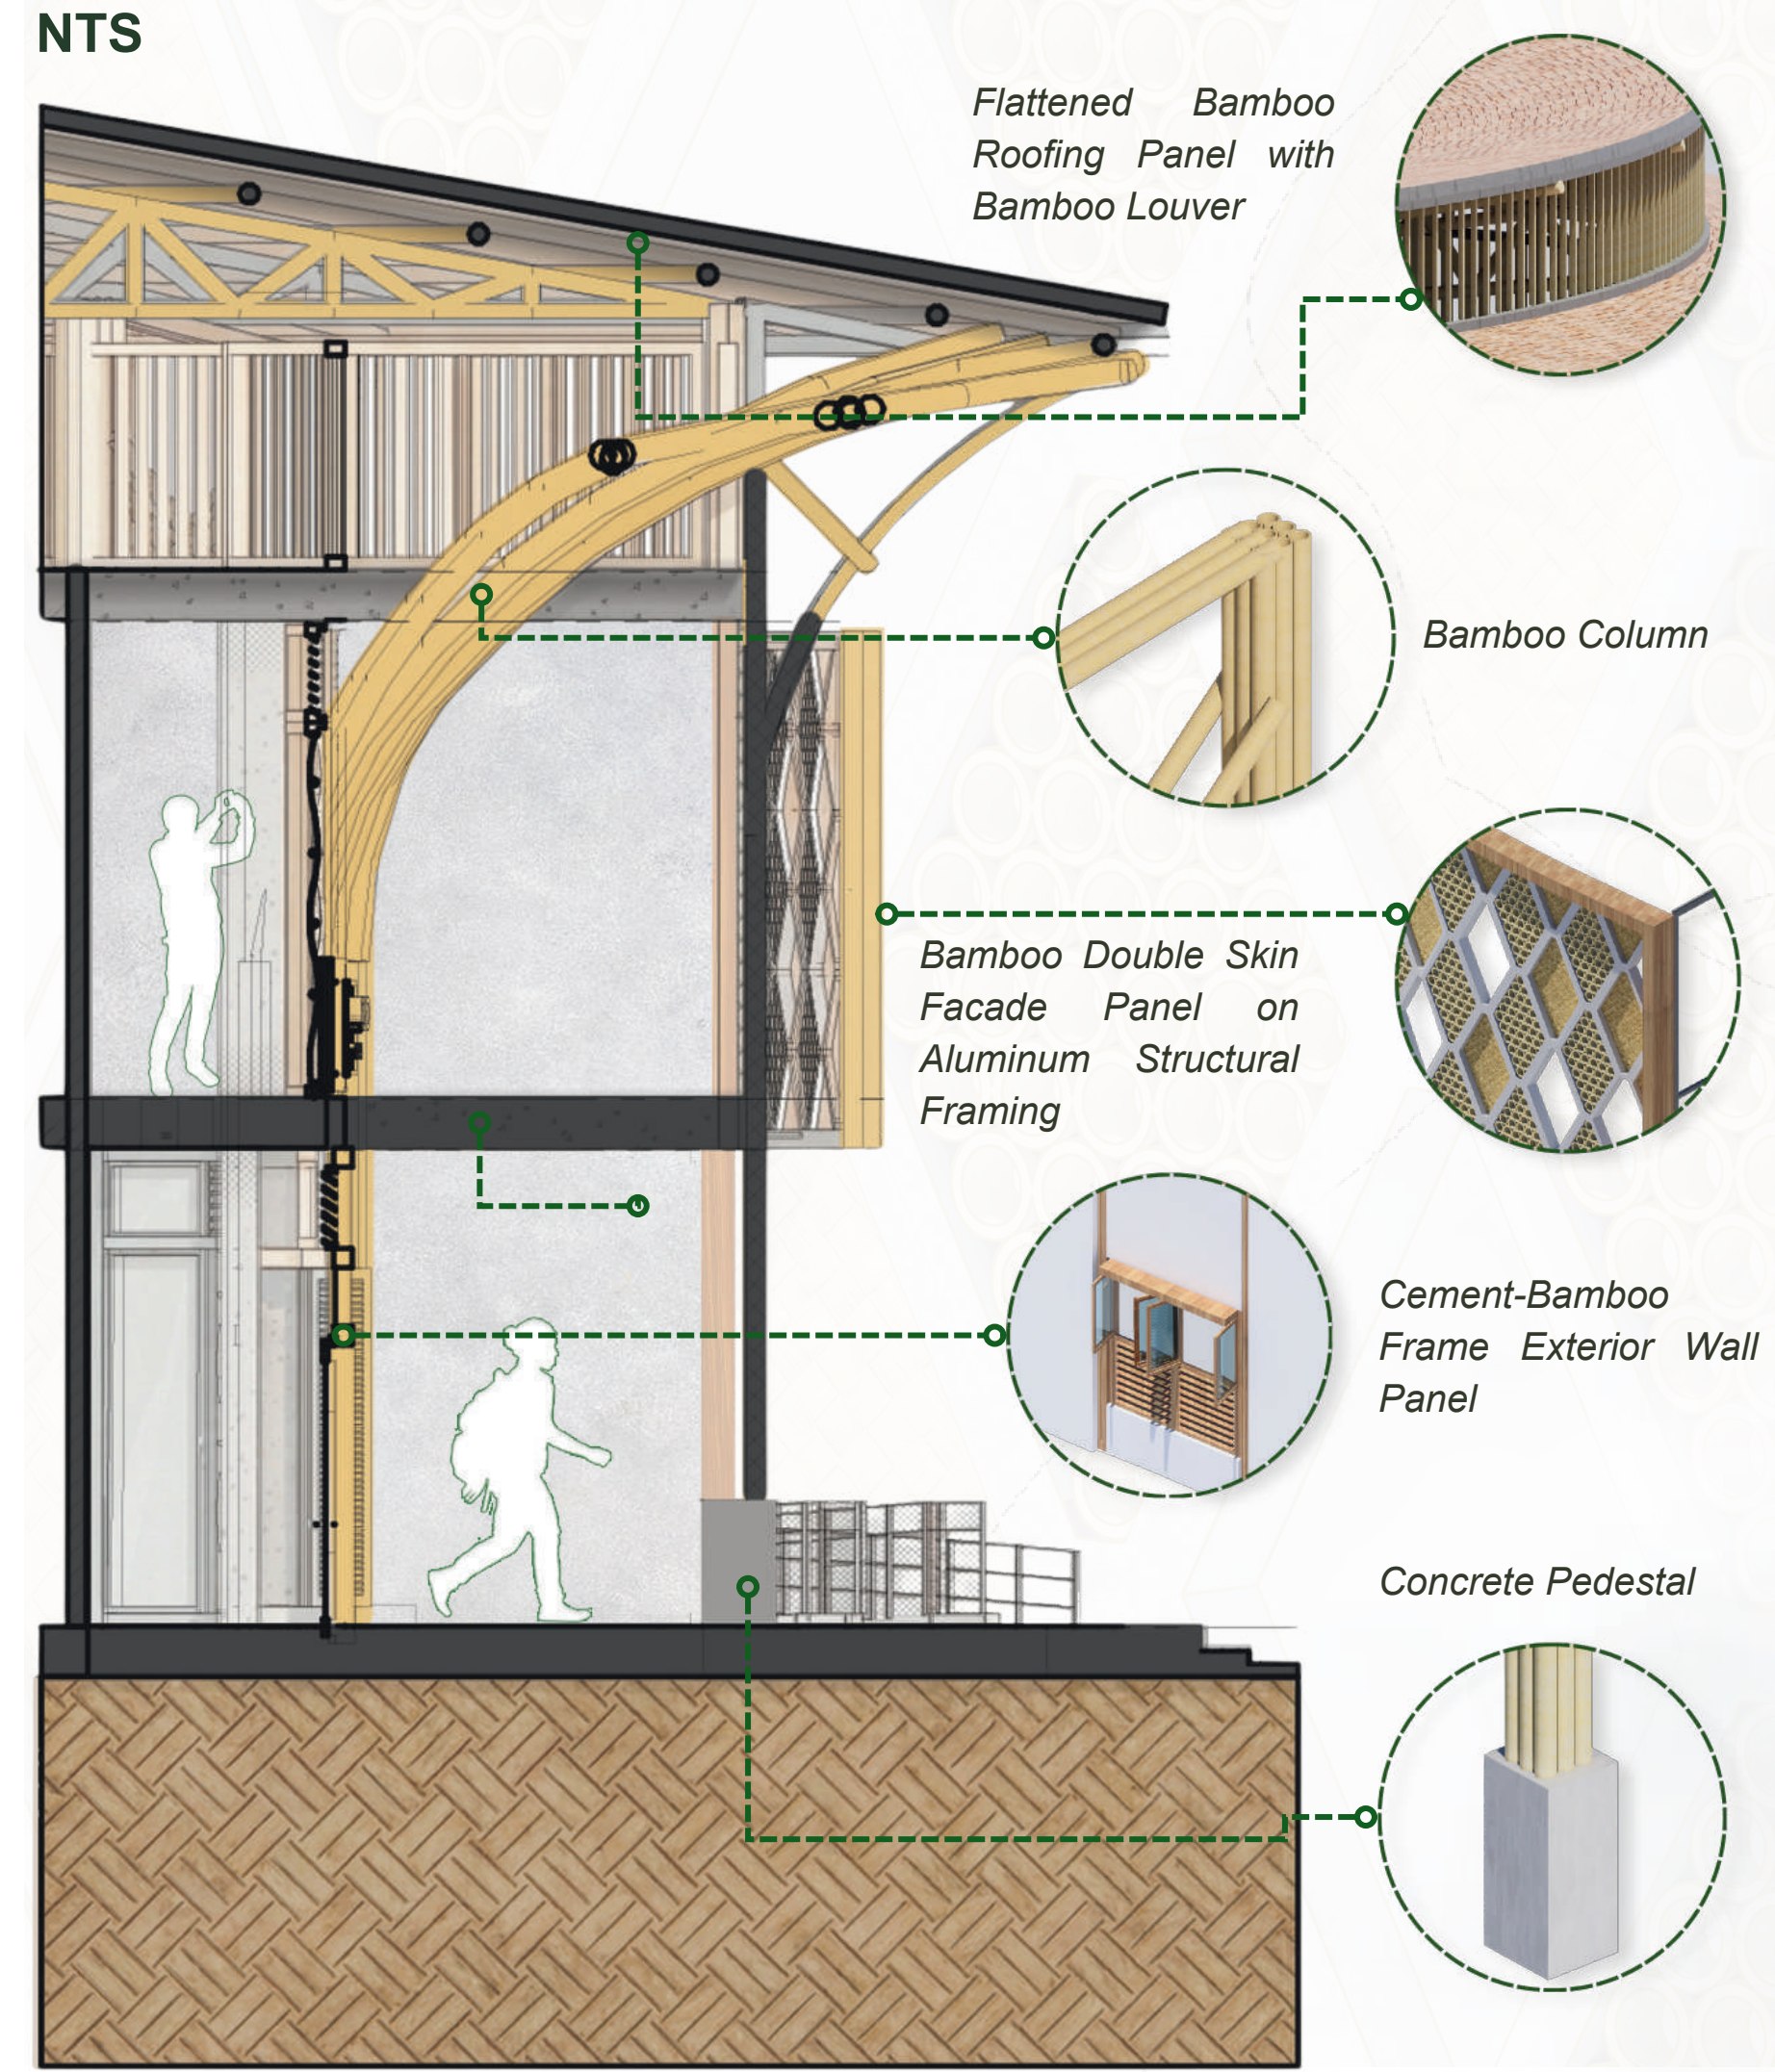


BAMBOO MUSEUM - BAMBUSEO GROUND FLOOR PLAN

1:300 M

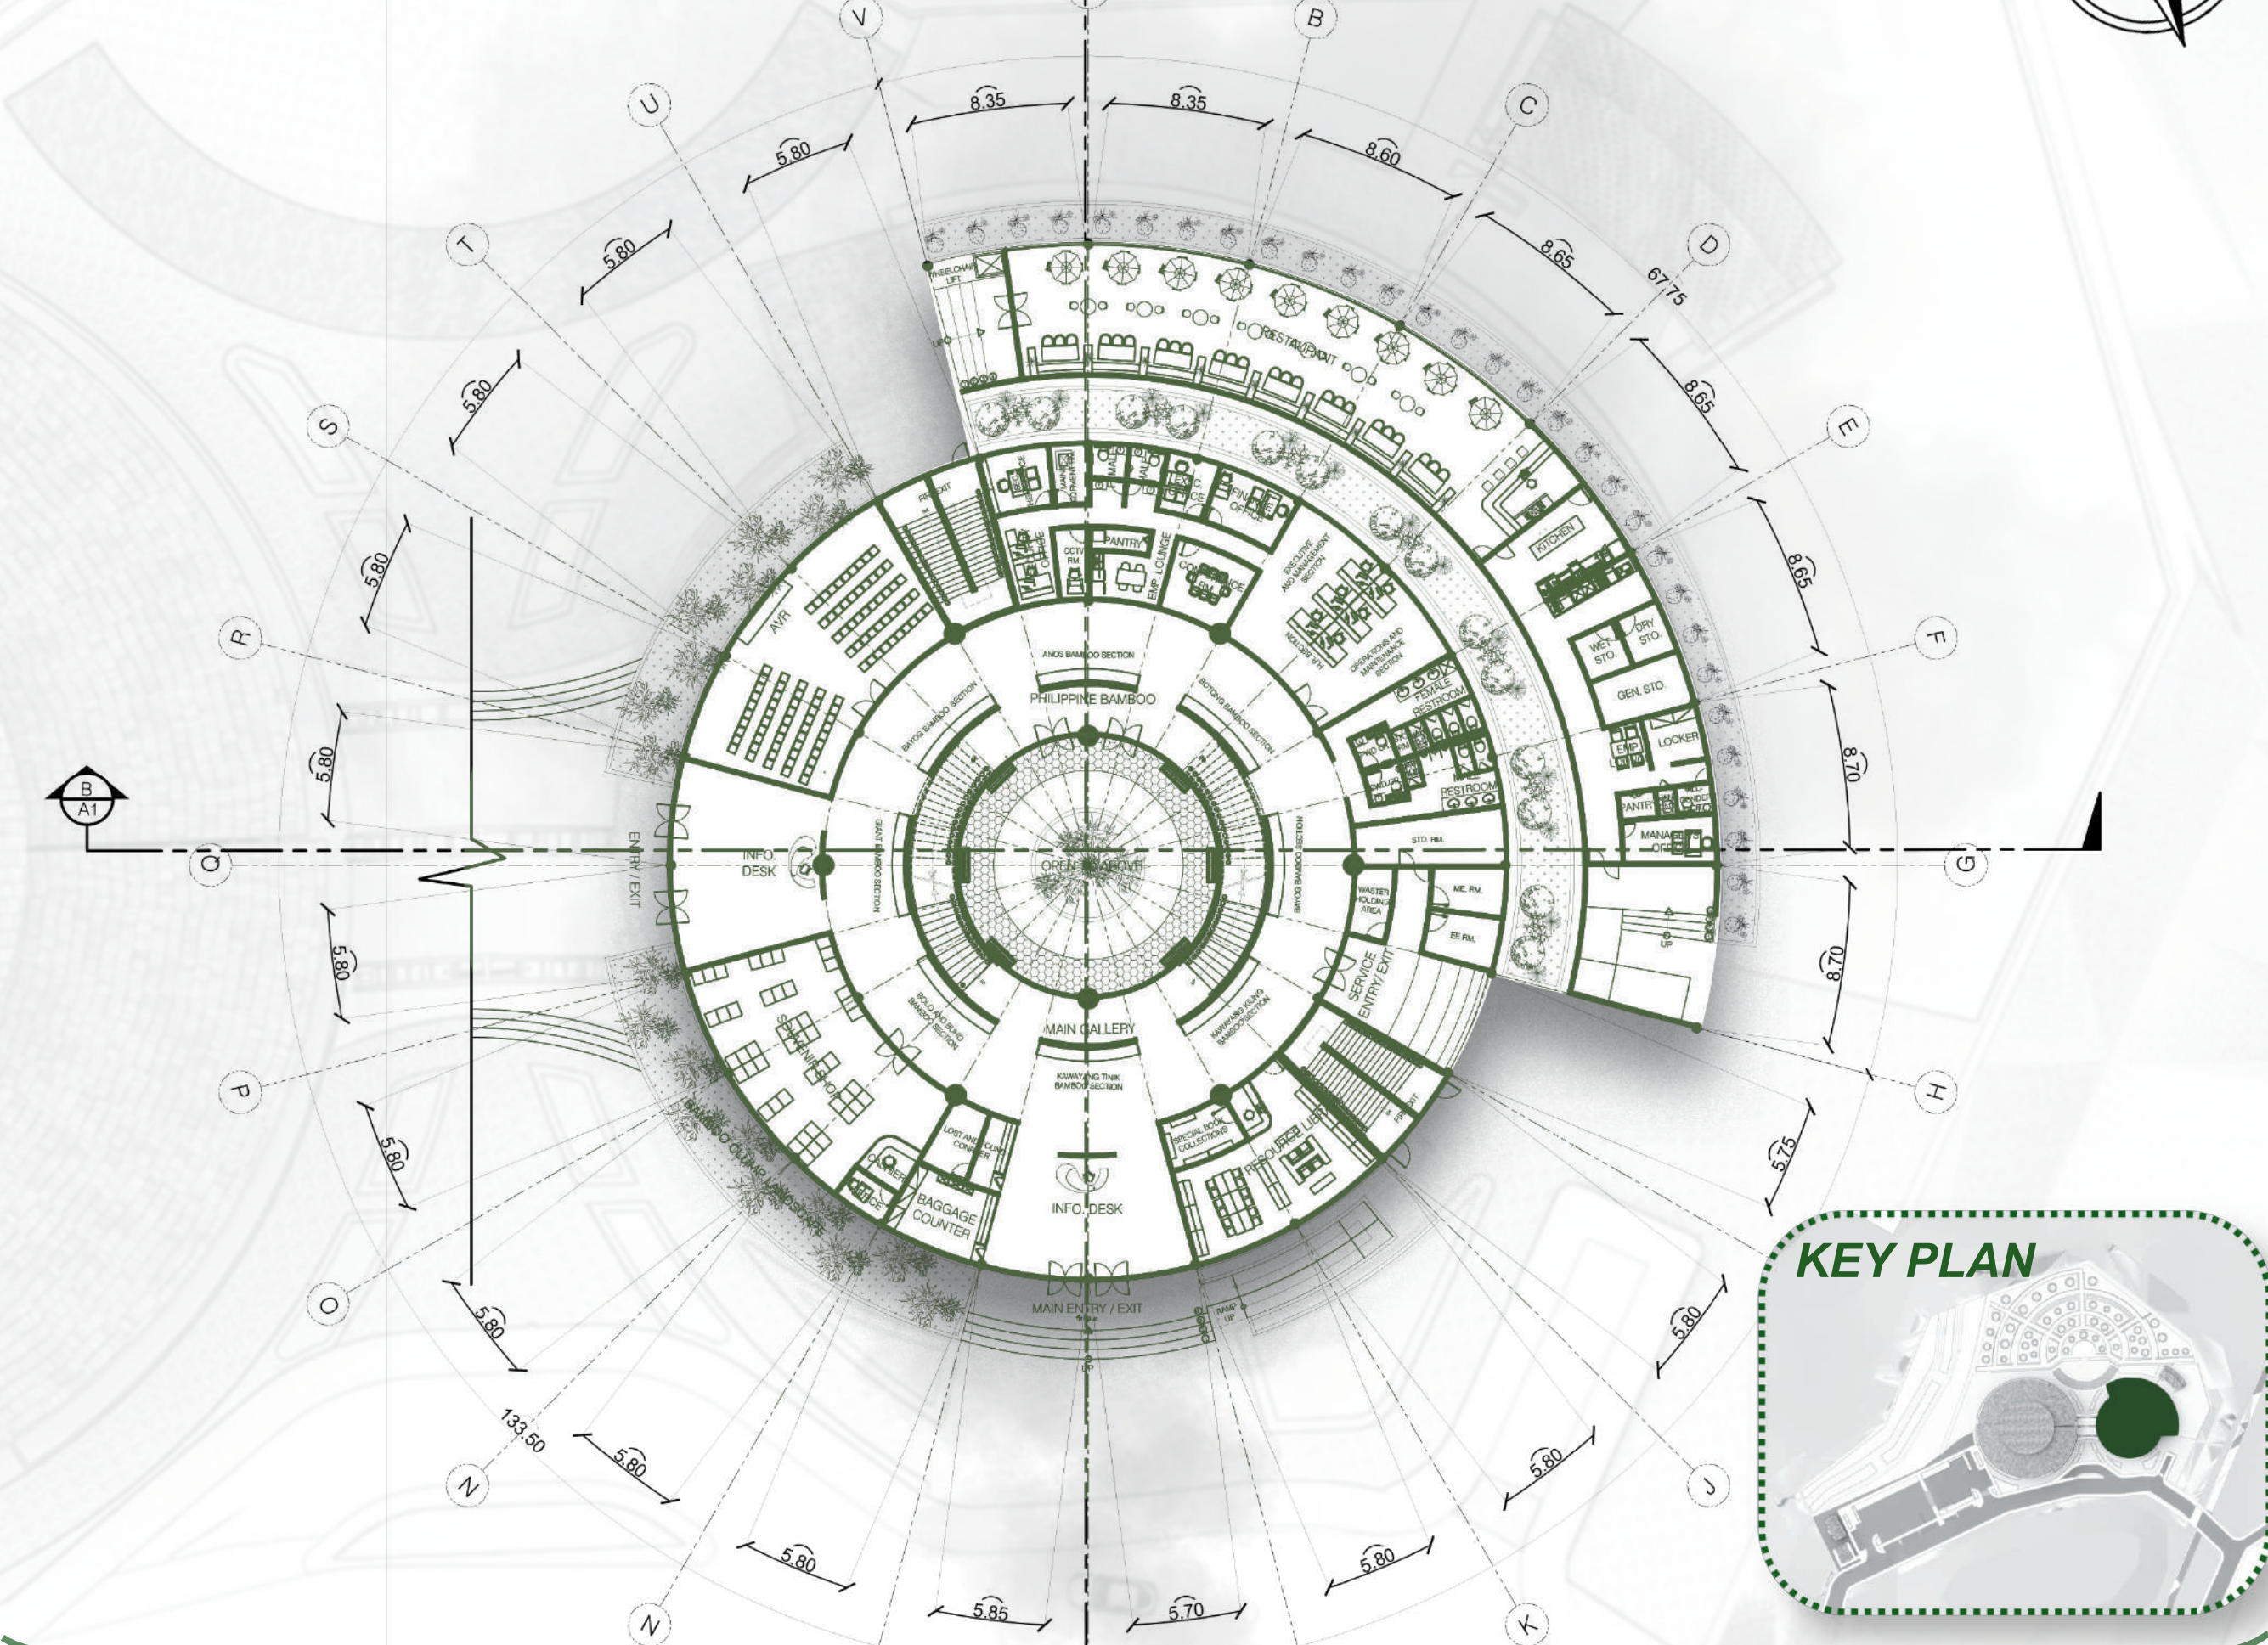

BAMBOO MUSEUM - BAMBUSEO SECOND FLOOR PLAN

1:300 M

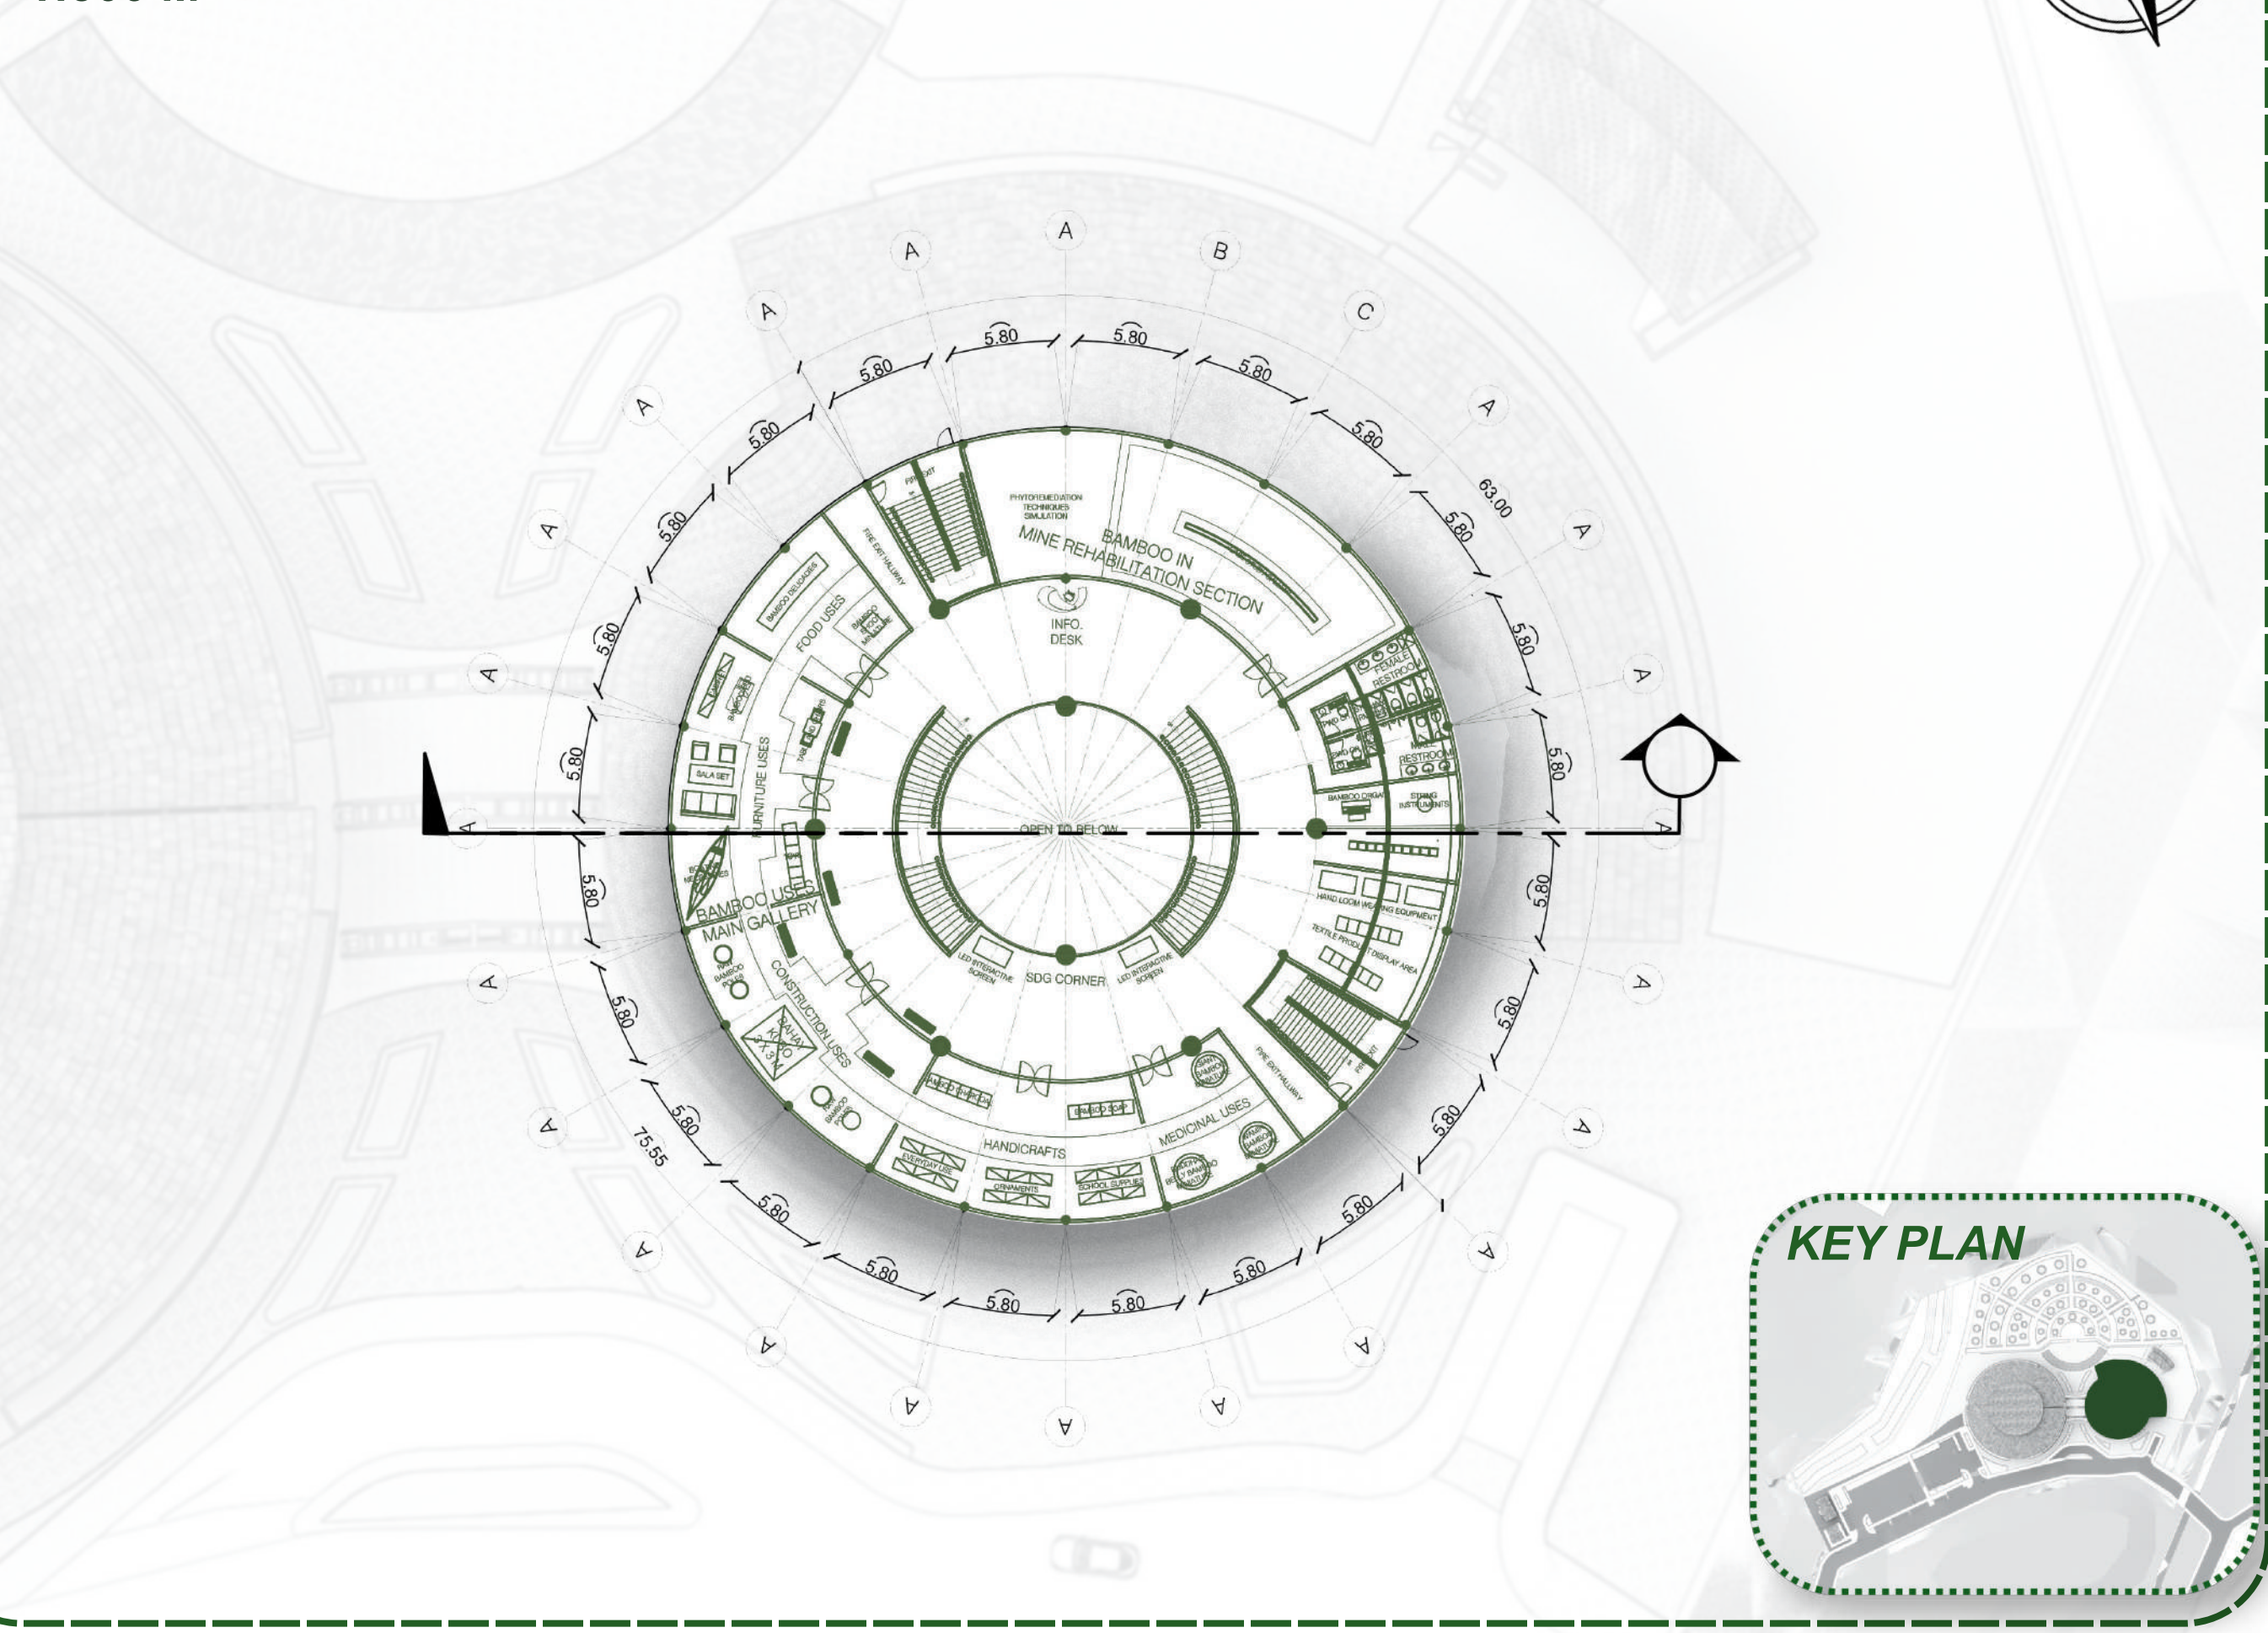


FRONT ELEVATION

1:300 M




LONGITUDINAL SECTION

1:300 M

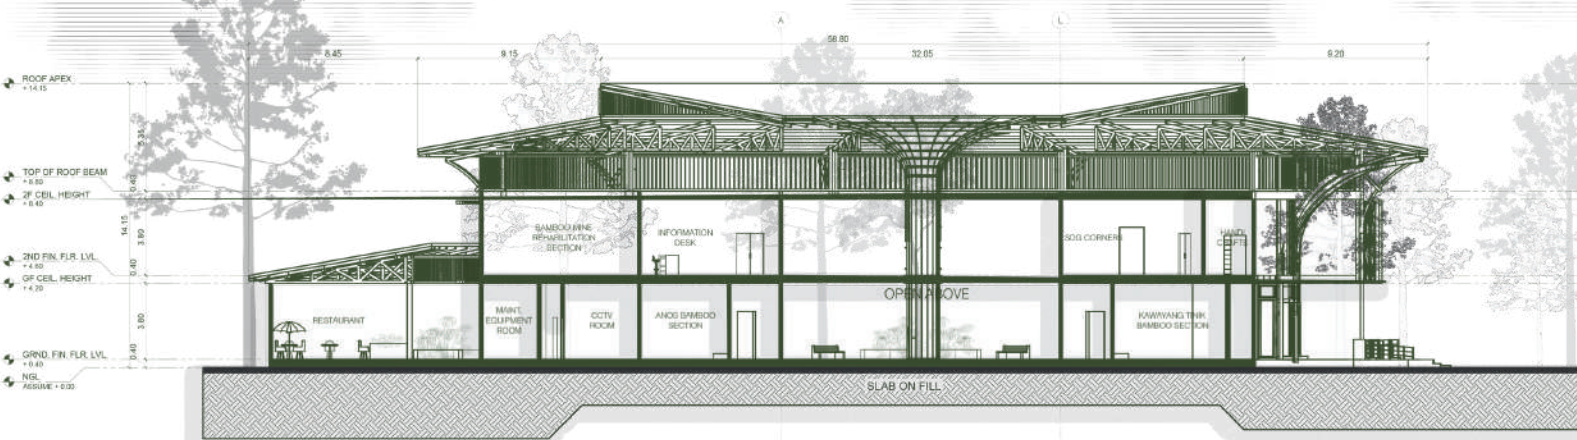

CROSS SECTION

1:300 M

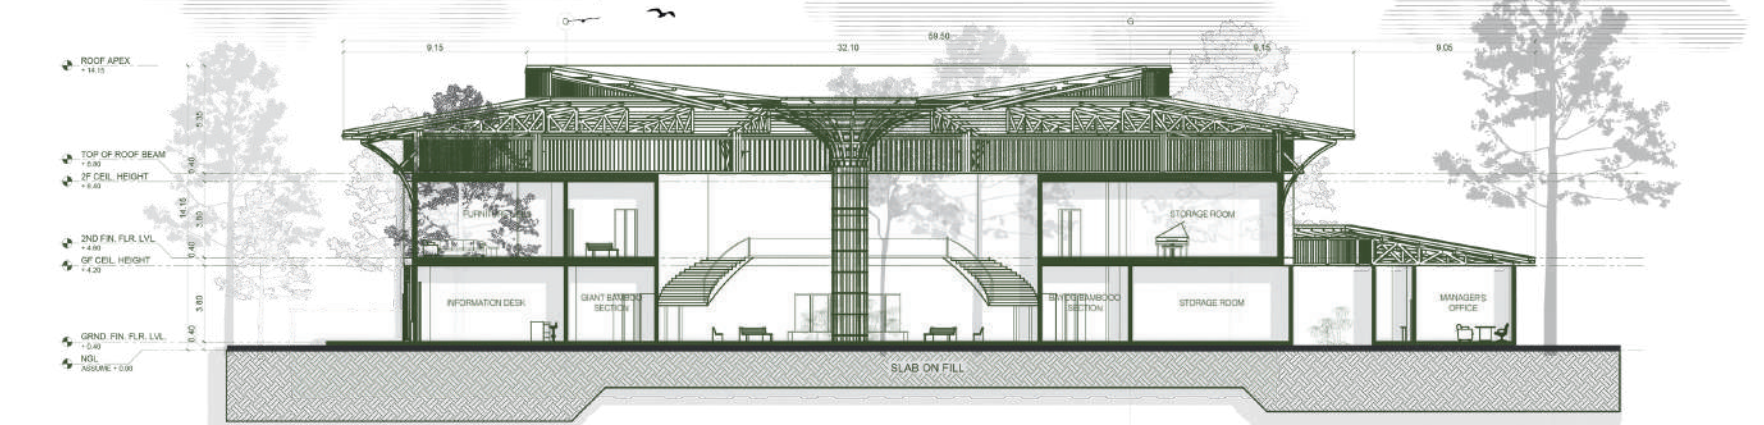

EXTERIOR AND INTERIOR PERSPECTIVES



COMMUNITY PERFORMANCE CENTER BAY SECTION NTS

