


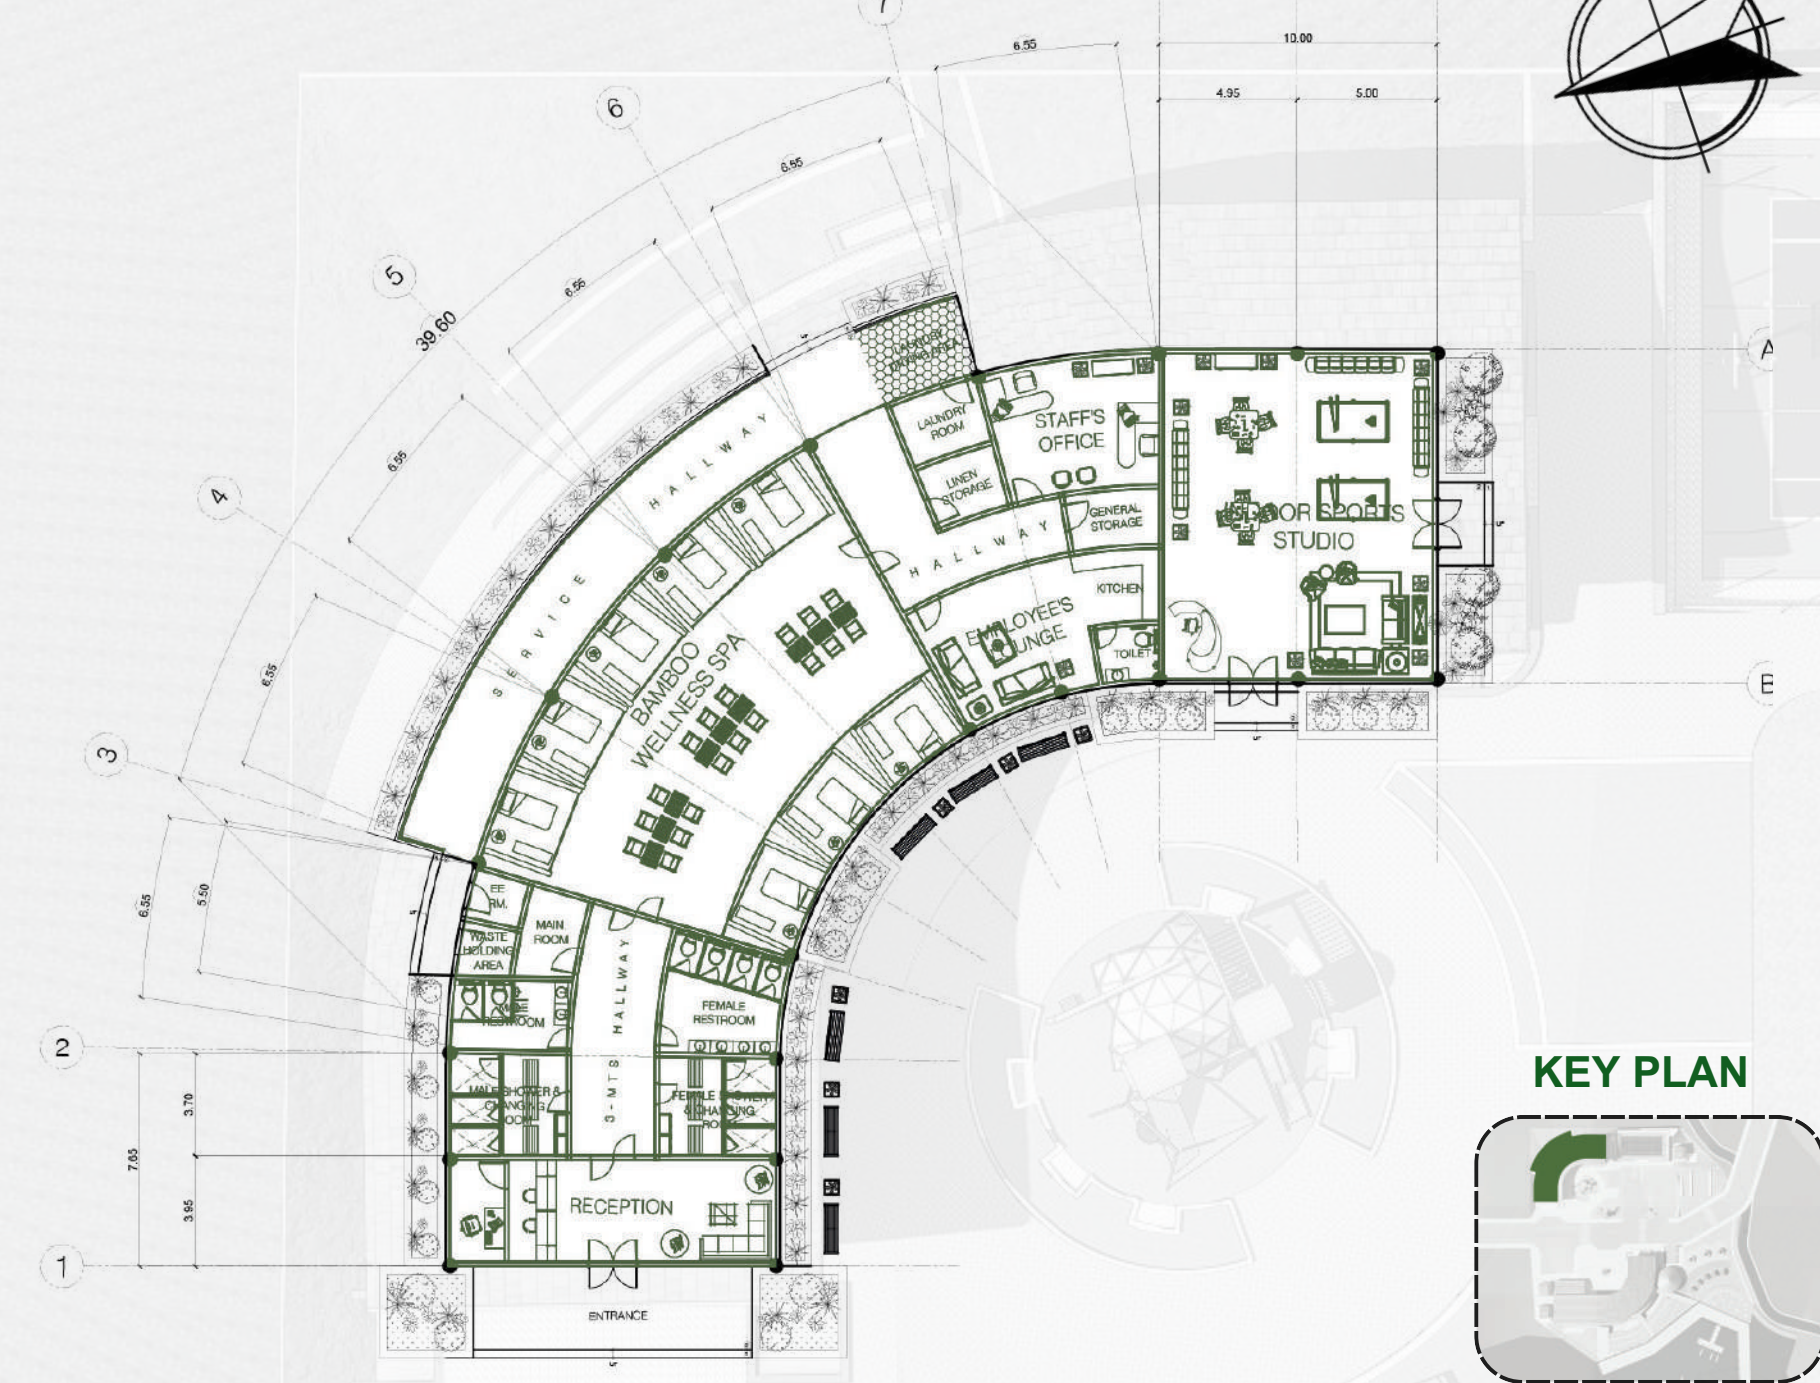


BAMBOO WELLNESS STUDIO 1:300 M


GROUND FLOOR PLAN






CROSS SECTION 1:300 M

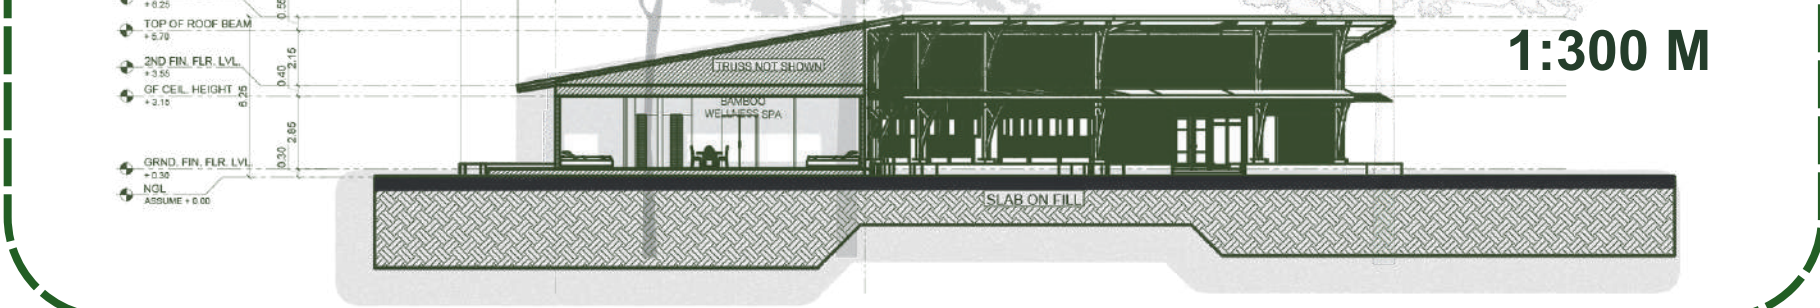

FRONT ELEVATION 1:300 M

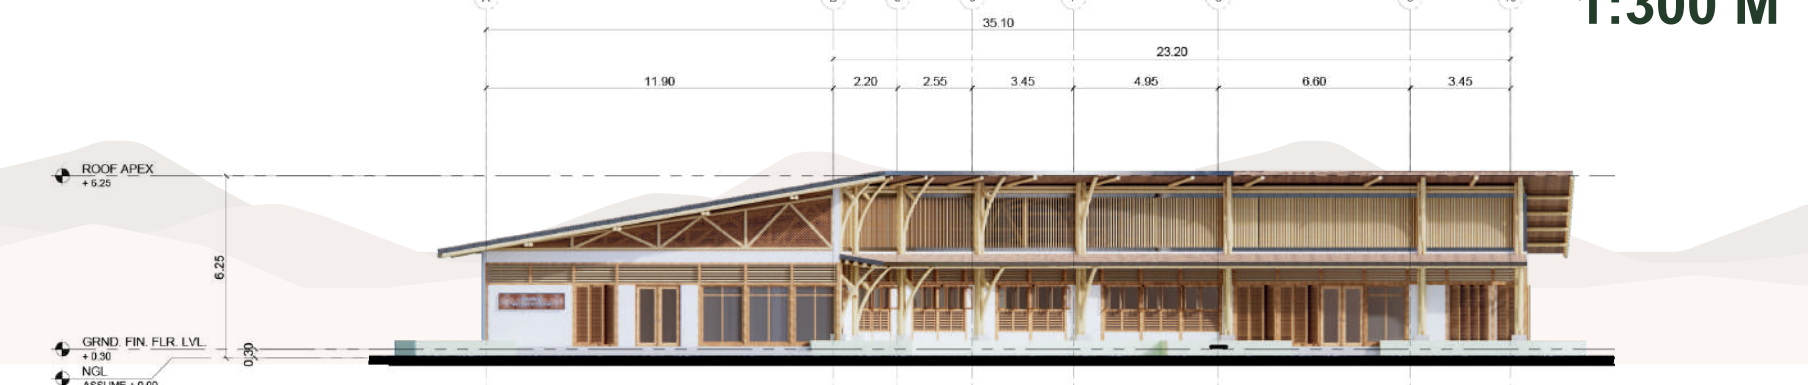

RIGHT SIDE ELEVATION 1:300 M

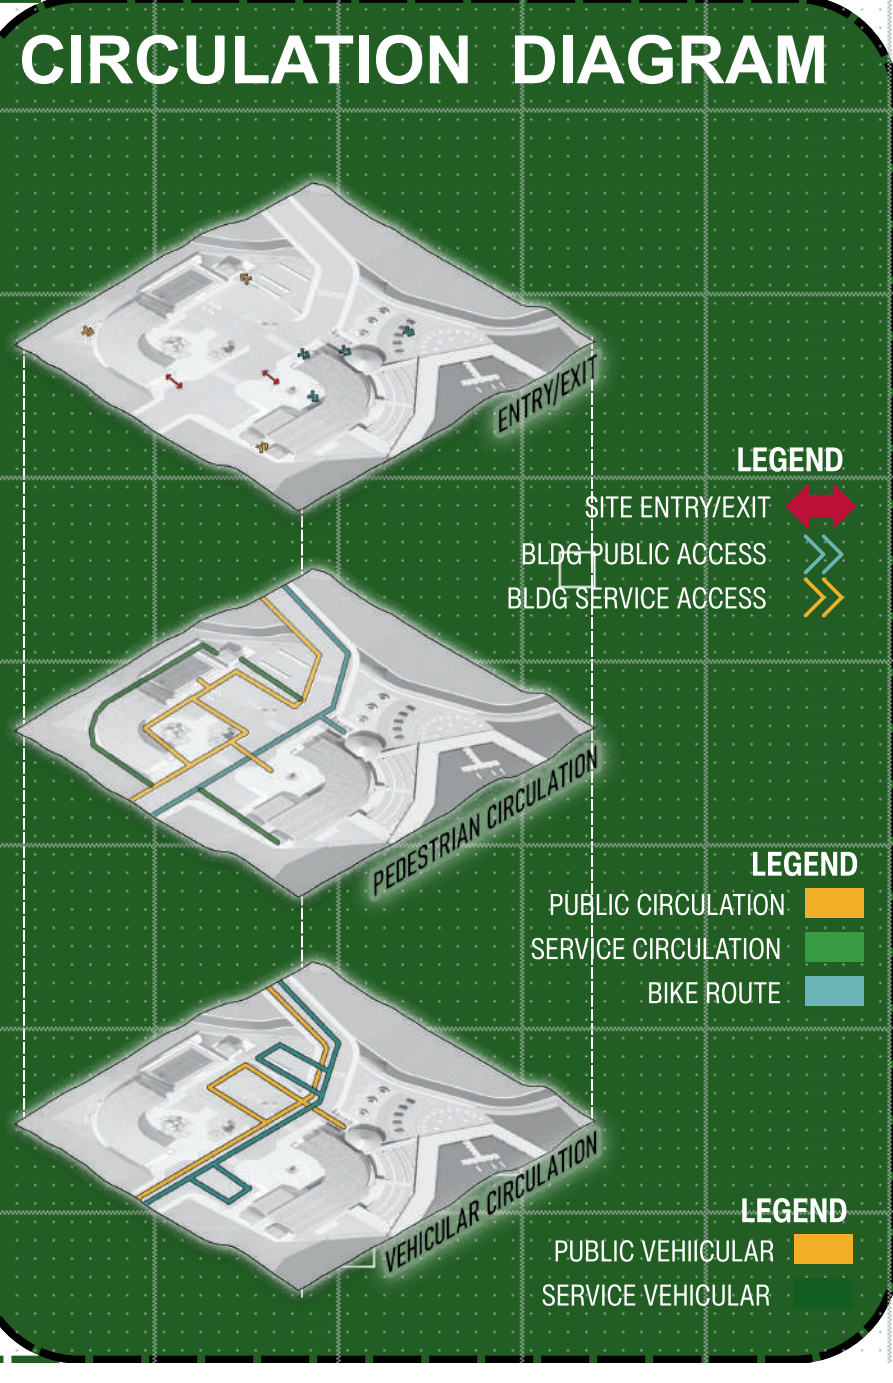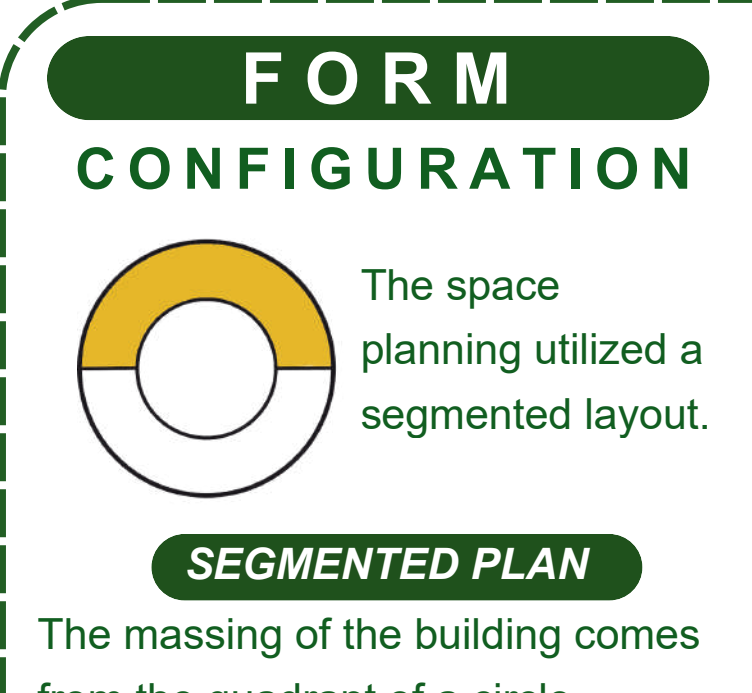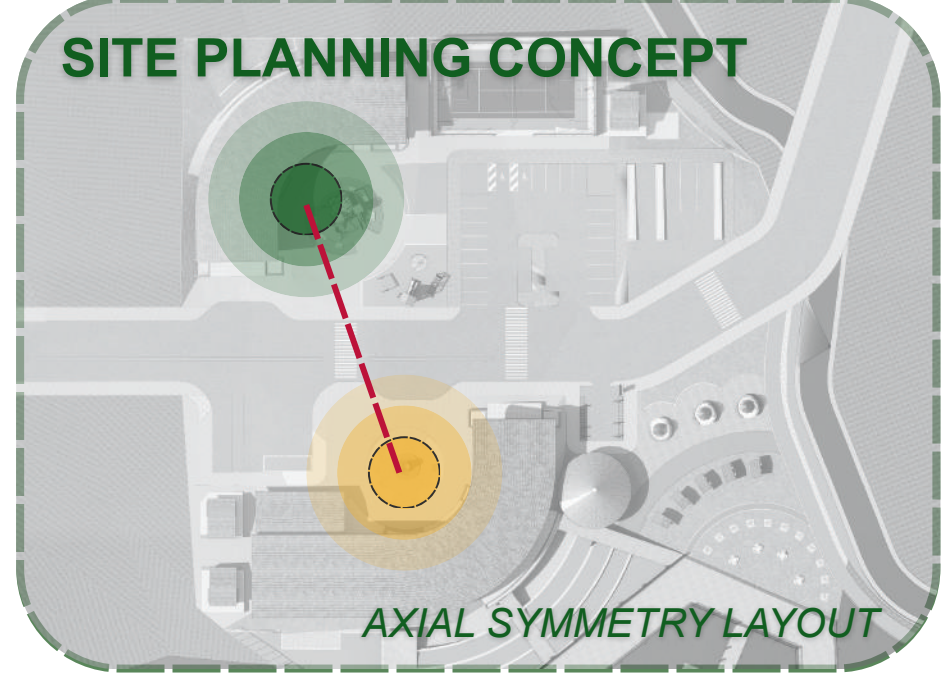


INTERIOR PERSPECTIVE




PHASE 05 MINA MANA MUSEO


The Mina Mana Museo Station serves as a living archive of the former mining site, preserving its layered history while guiding its transformation into a regenerative landscape. Through curated exhibits, artifacts, and interpretive spaces, it narrates the story of extraction, decline, and renewal of Barlo Mines.

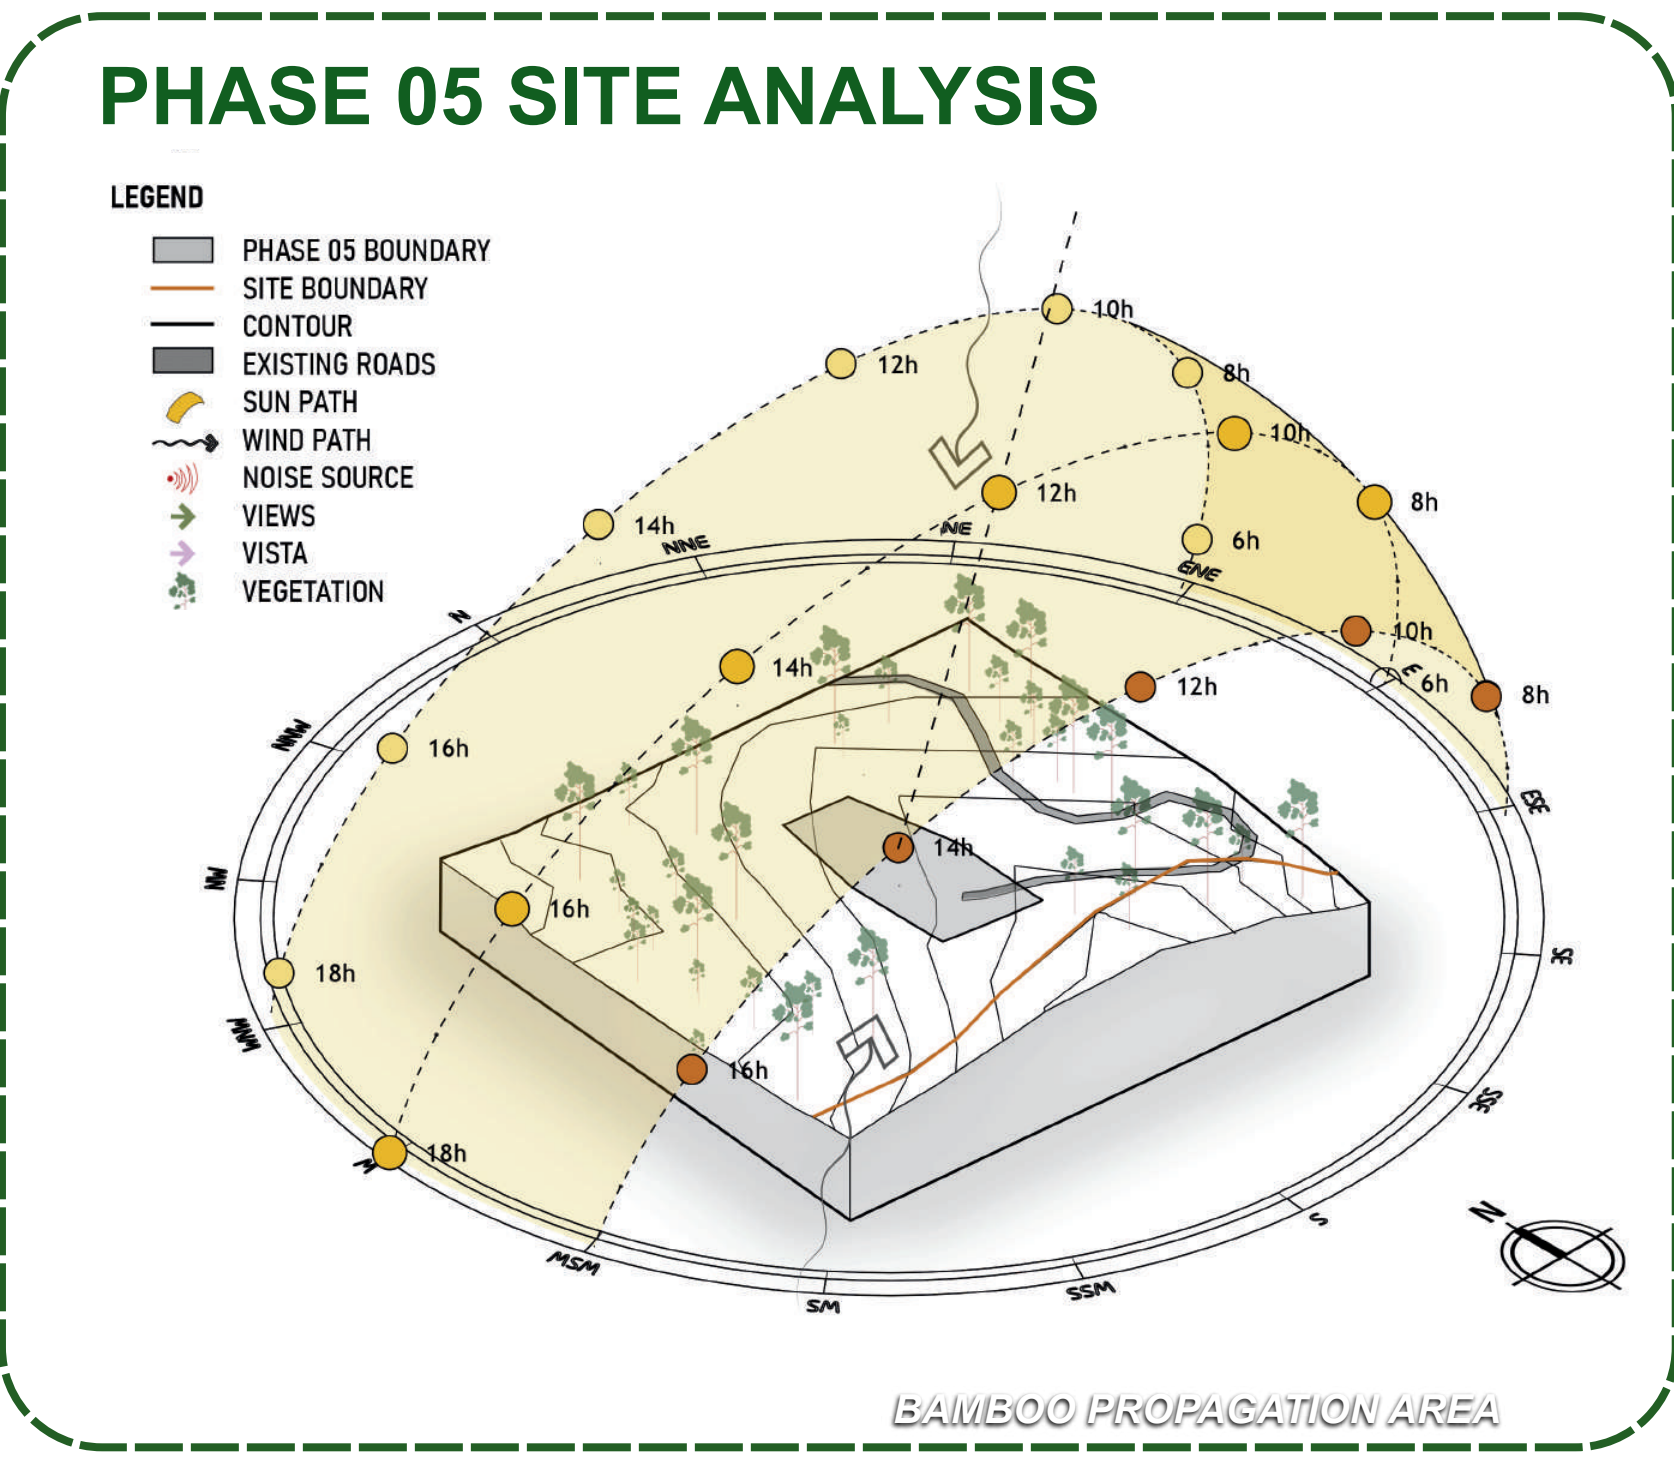

PHASE 04 SITE DEVELOPMENT PLAN 1:500 M

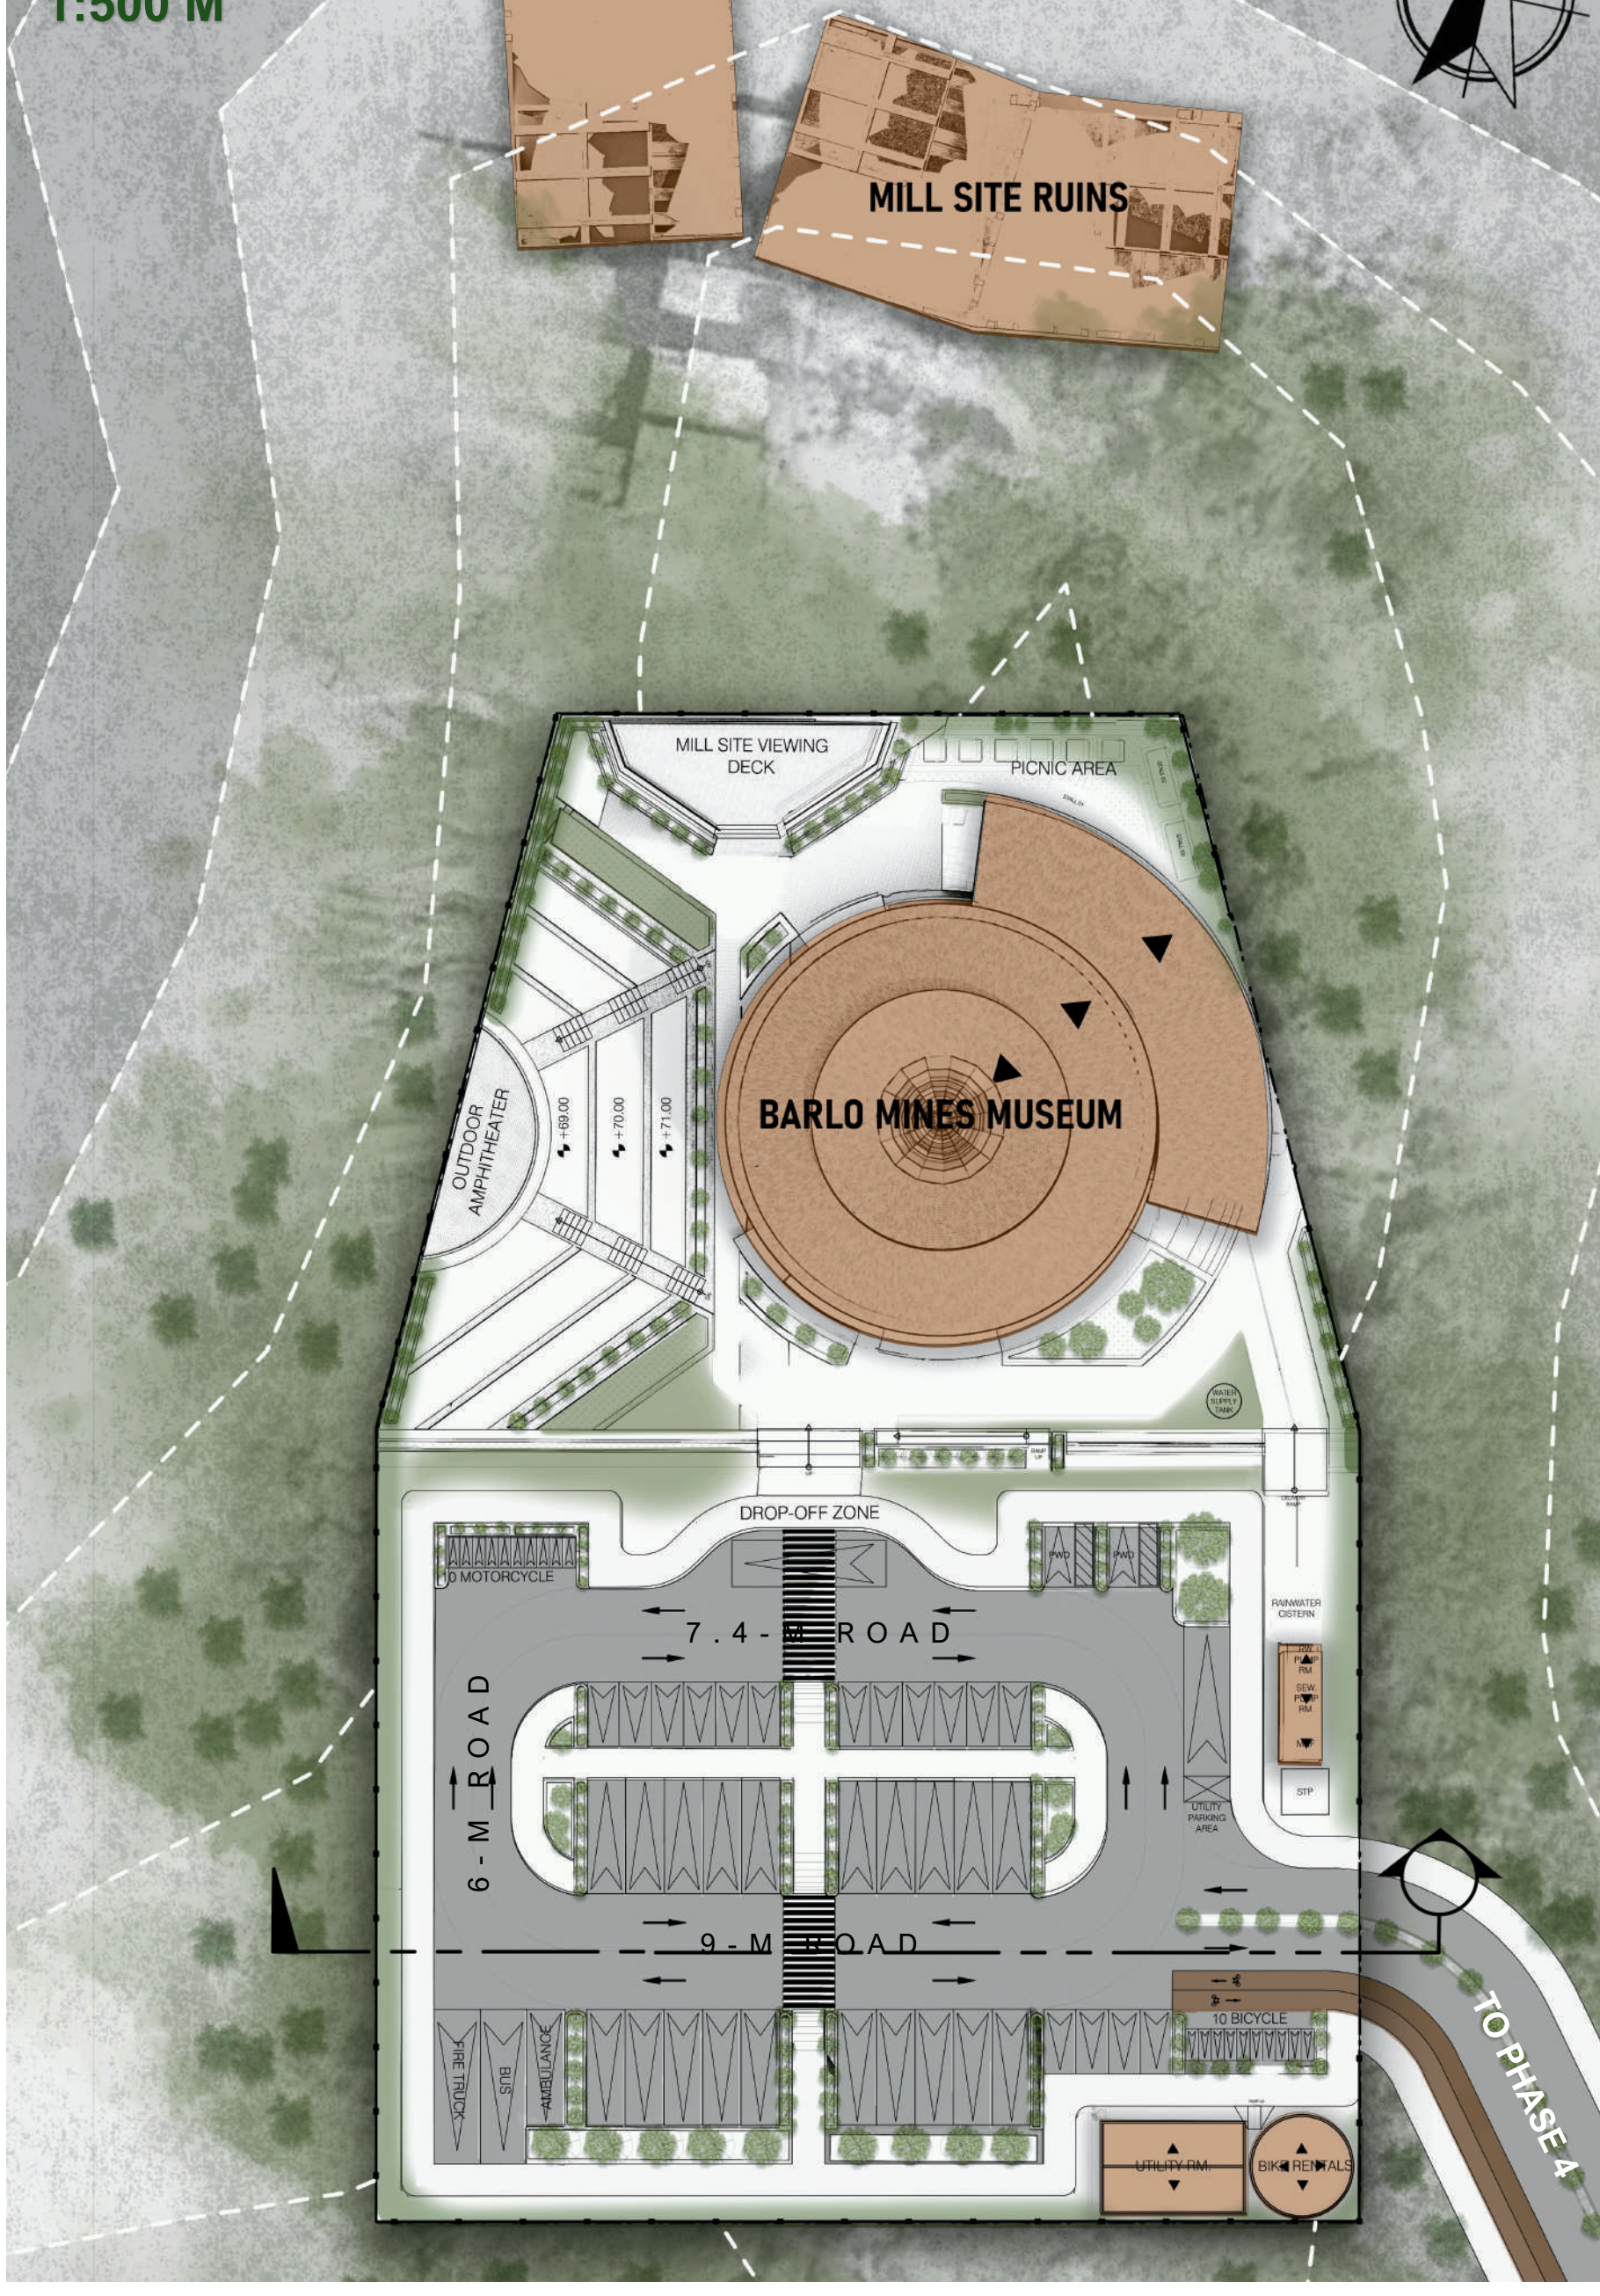

PHASE 5 SITE CIRCULATION

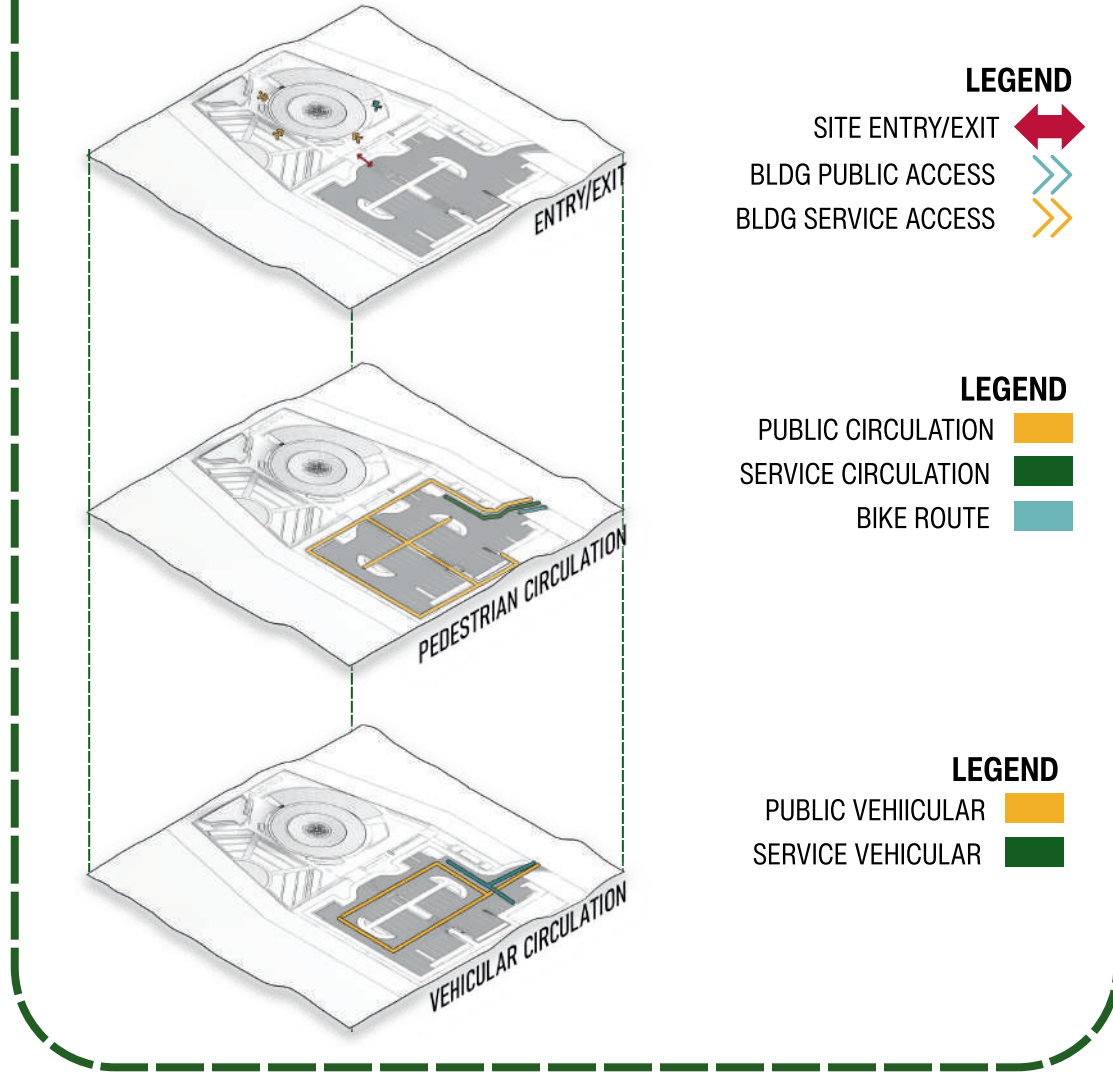

SITE SECTION | NTS

