



0. Ground Floor 1:200

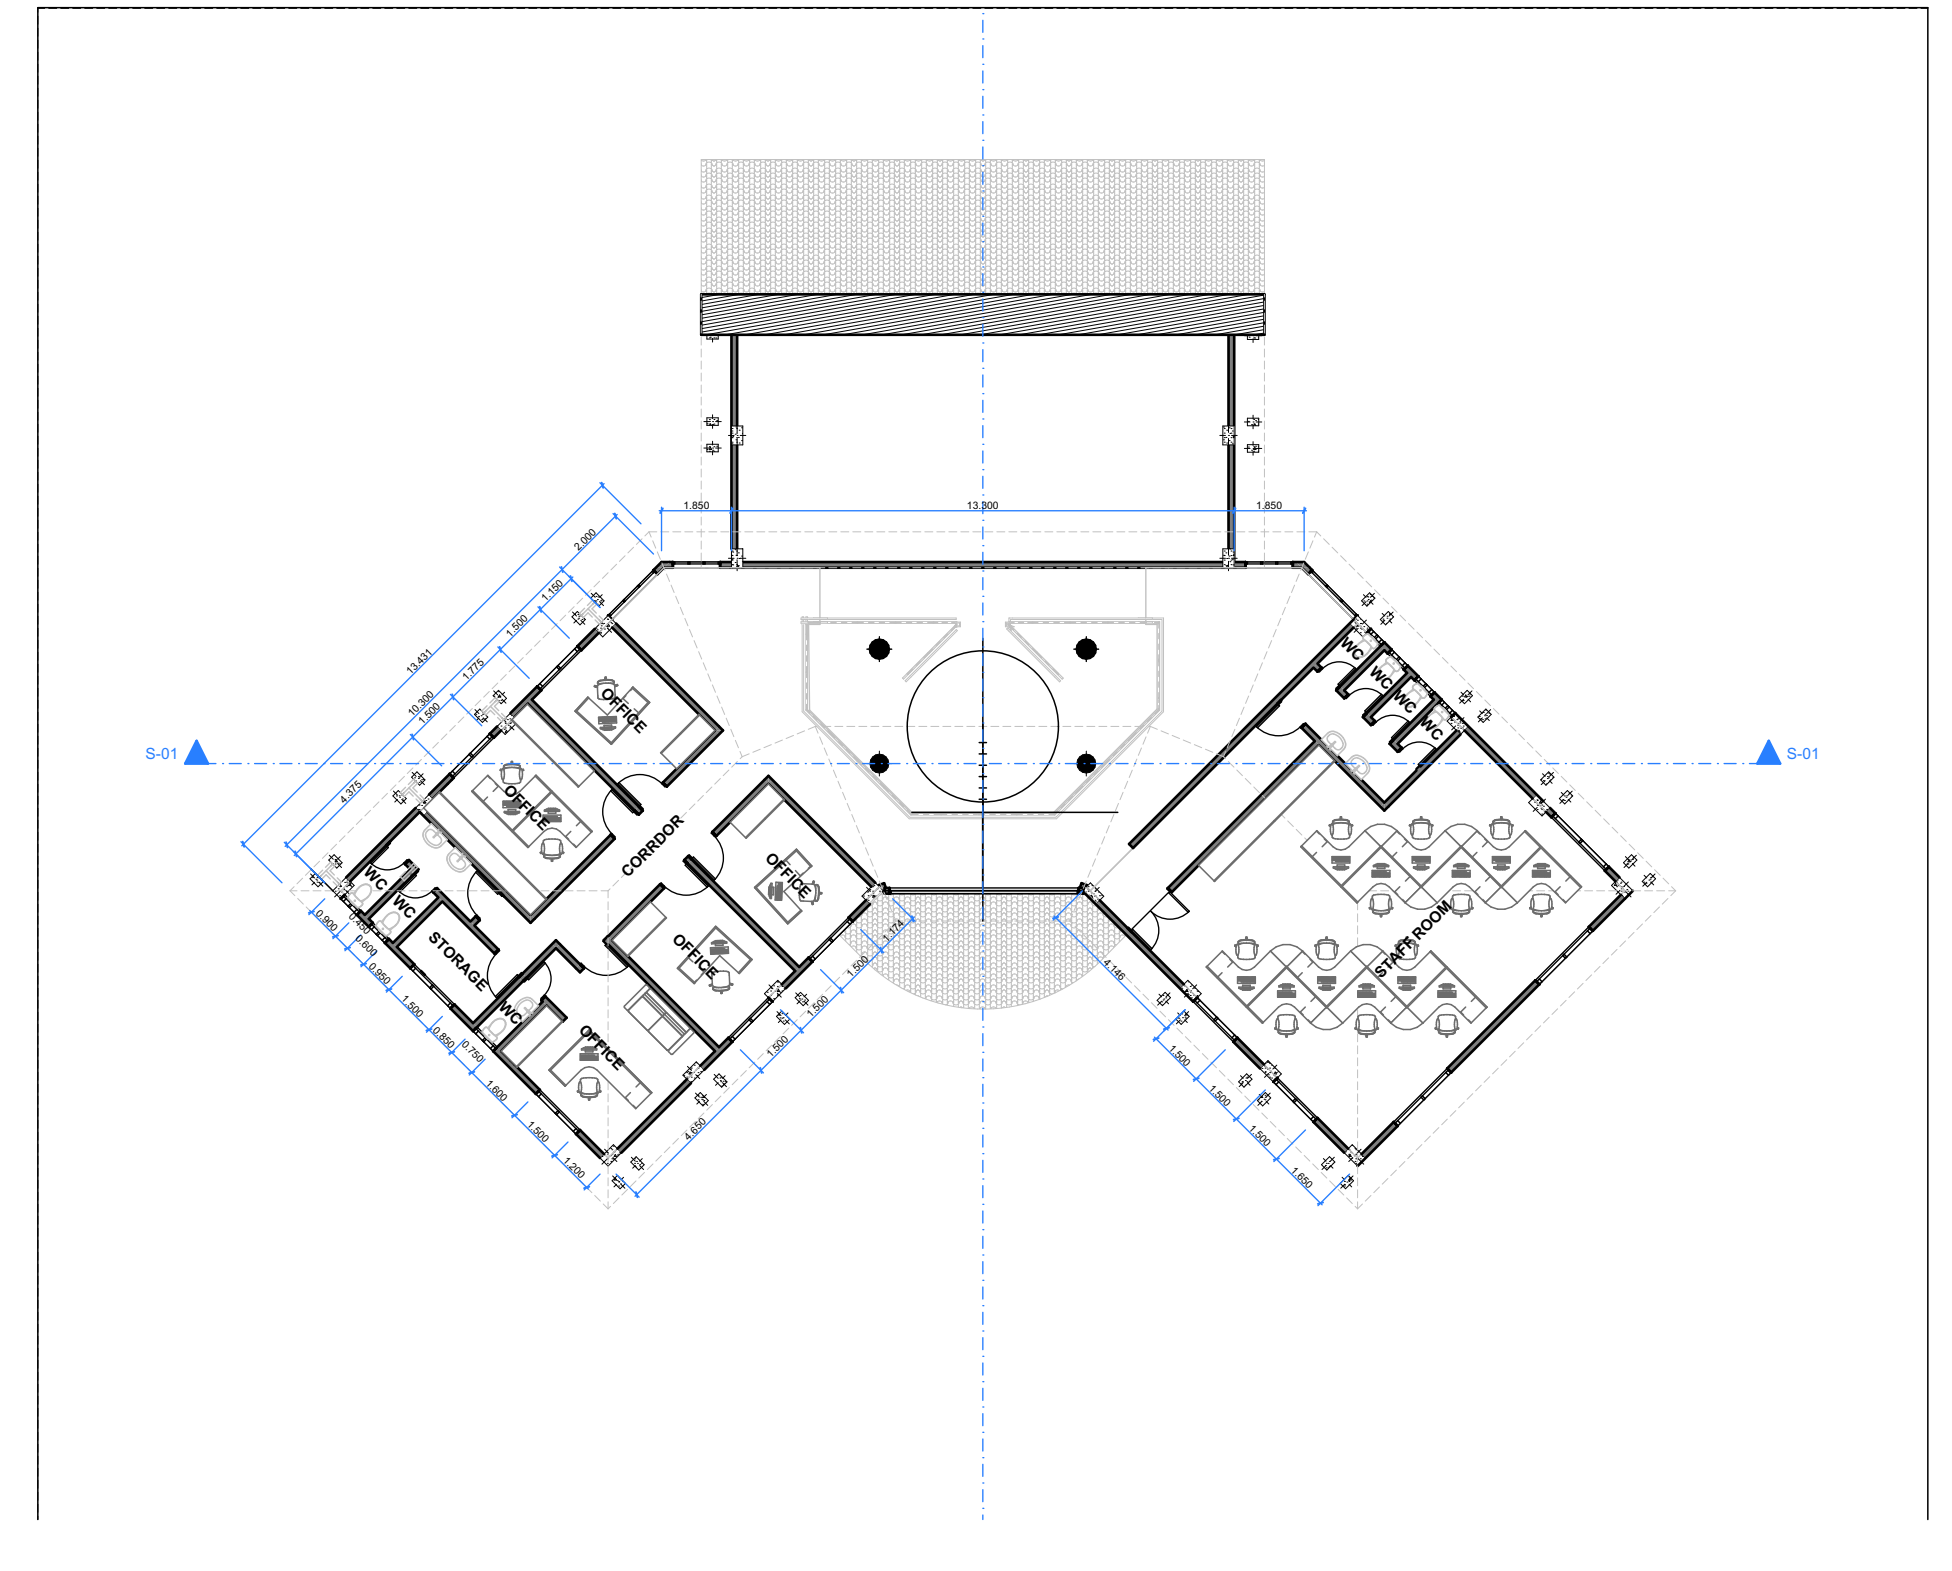


1. First Floor 1:200




South Elevation 1:200

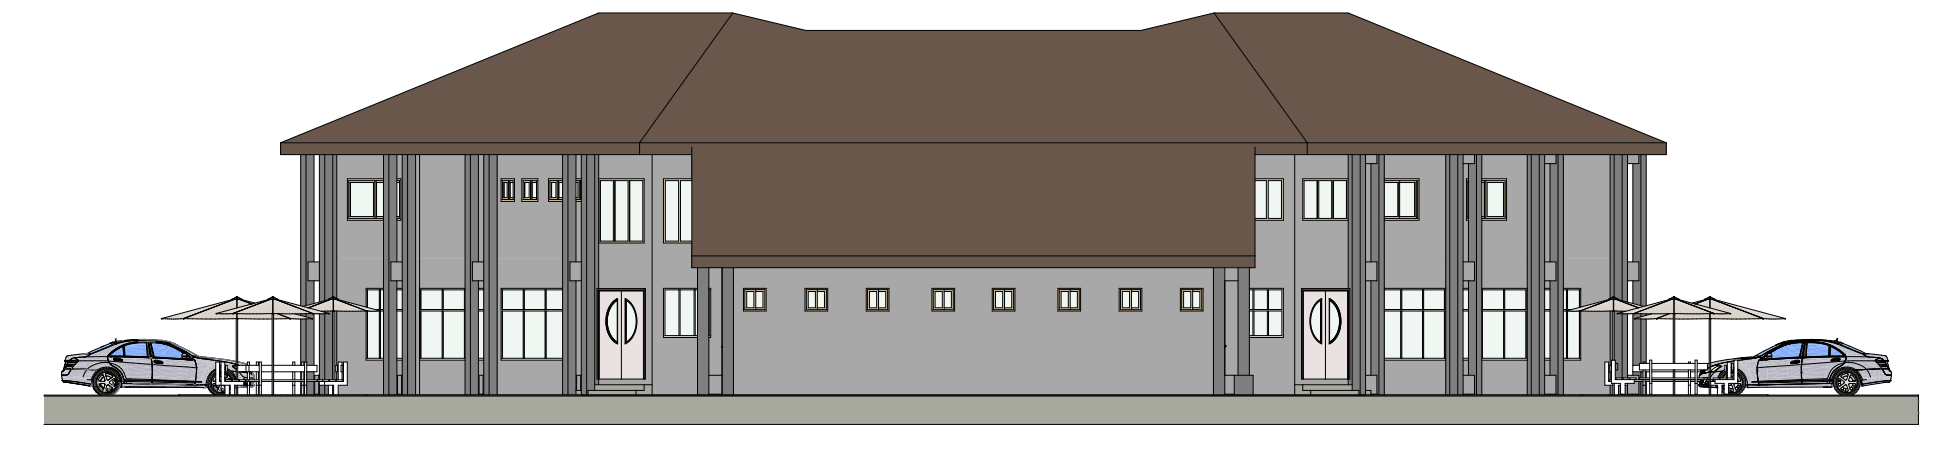


North Elevation 1:200

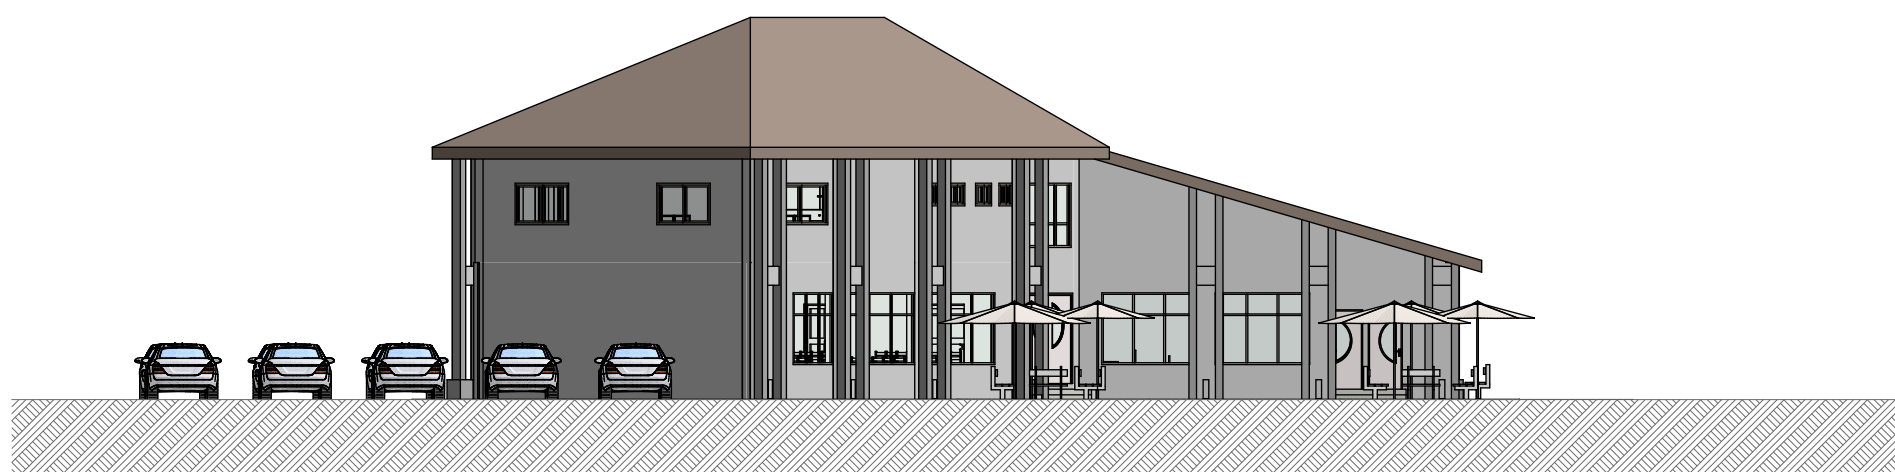


East Elevation 1:200

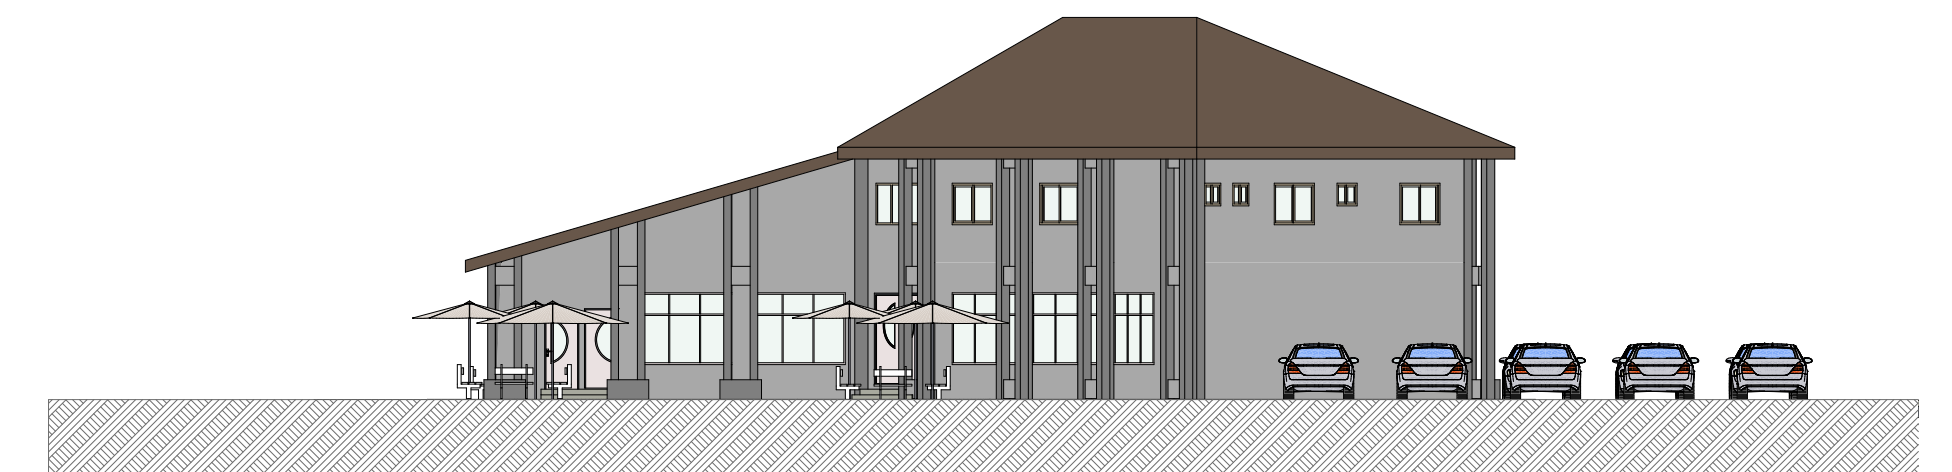

West Elevation 1:200

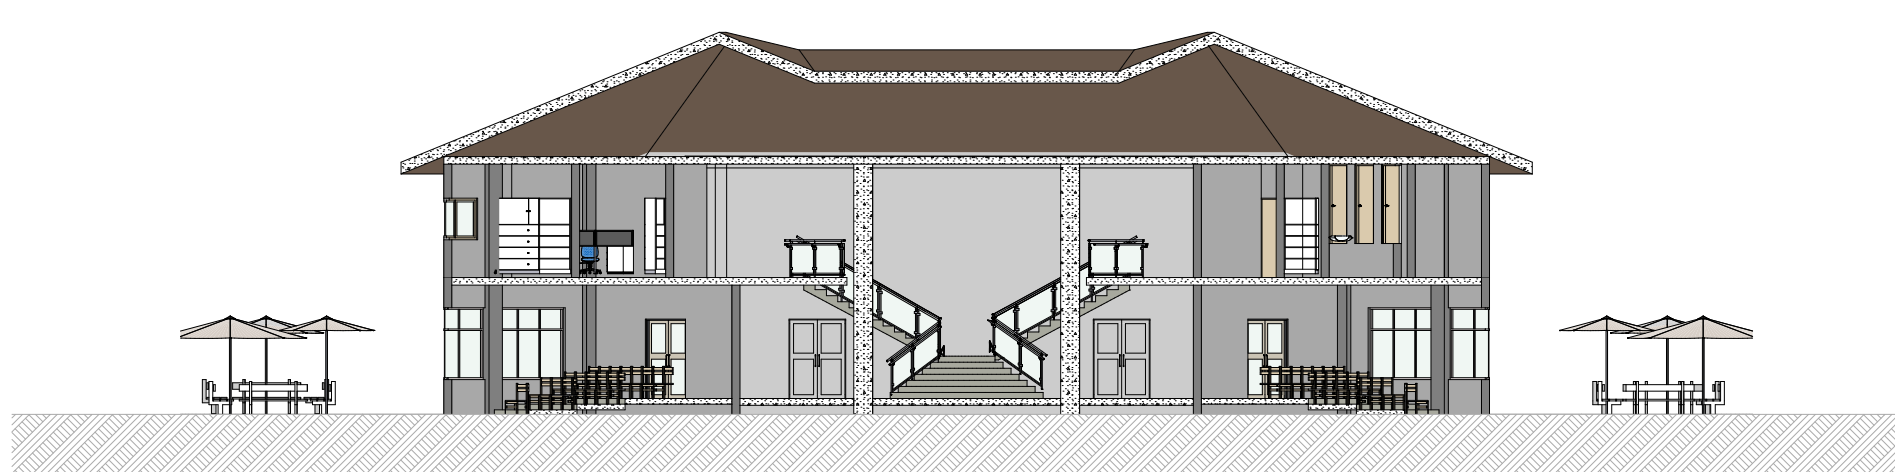

S-01 Building Section 1:200

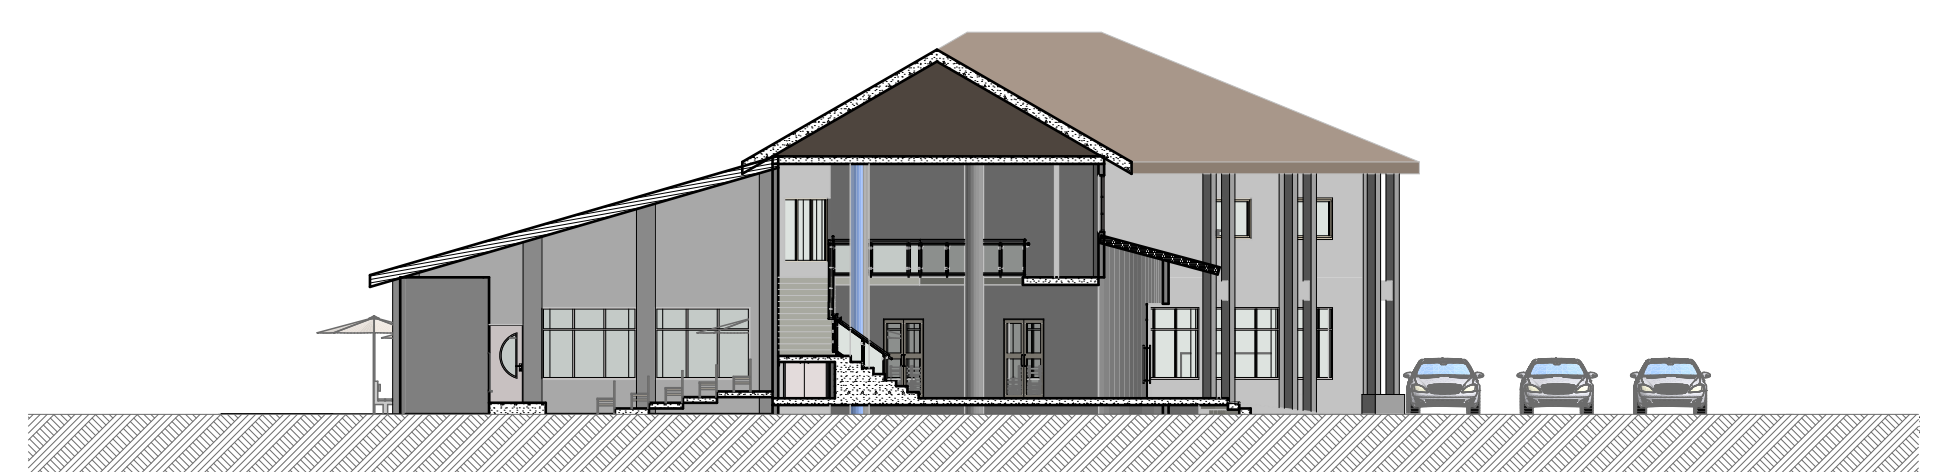

S-02 Building Section 1:200

