

Name: Manishaa Venkatesan

University: Crescent school of  
architecture

Supervisor: AR Saritha Sampath



*Project description:*

*The project aims to stimulate and reward innovative thinking about how a bus shelter can be designed to the client. The design should harmonize with the natural environment, incorporate sustainable practices, and demonstrate innovative spatial solutions. It allows you to gain knowledge about design methodologies and functions of spaces. It also involves standards study about the spaces to achieve the required design.*

# CONCEPT SHEET

## BUS SHELTER

- INSPIRED BY NATURE
- DESIGNED FOR HARMONY •


## CONCEPT

- A COCOON PROTECTS THE ORGANISM INSIDE FROM HARSH WEATHER AND DANGER.
  - PROTECTS USERS FROM SUN, RAIN, WIND, DUST
  - CREATES A SECURE WAITING ENVIRONMENT.
- INSIDE A COCOON, TRANSFORMATION HAPPENS BEFORE EMERGENCE
  - BETWEEN HOME AND DESTINATION
  - BETWEEN MOVEMENT AND PAUSE
  - A TEMPORARY RESTING NODE

## MONARCH BUTTERFLY

- MONARCH CHRYSALIS
- SMOOTH JADE GREEN SURFACE

## FORM EVOLUTION

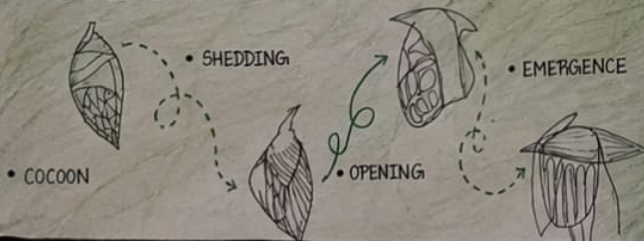

## METAMORPHOSIS OF



COCOON

## RELATION


COCOON → SHEDDING → OPENING → EMERGENCE

- COCOON •
  - COMPACT ENCLOSED FORM
  - REPRESENTS PRIVACY AND PROTECTION

Toilet




RESTING

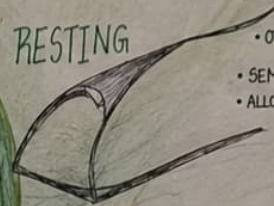

- OPENING •
- SEMI-OPEN STRUCTURE
- ALLOWS LIGHT AND AIRFLOW

TEA STALL

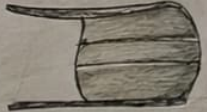

- SHEDDING •
- LAYERS BEGIN OPENING
- CREATES CIRCULATION

## ZONING

- EMERGENCE •
- DYNAMIC FLOWING
- SYMBOLISES MOVEMENT




## MATERIALS

- CONCRETE BASE
- ALGAE FACADE
- STEEL RIBS




Manishaa.V  
260101601027

# FLOOR PLAN

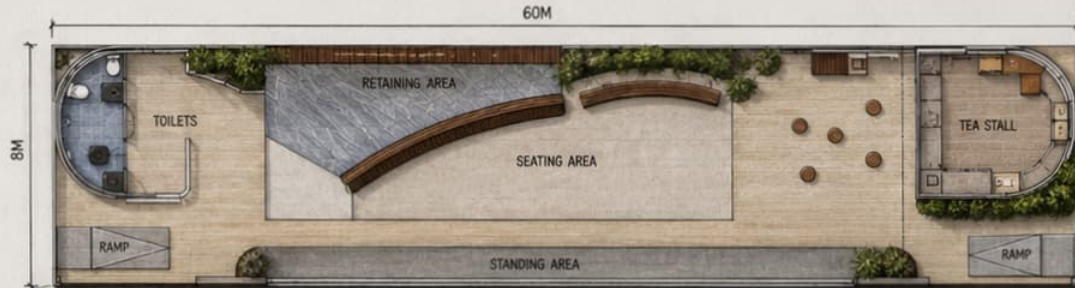

## MATERIALS:

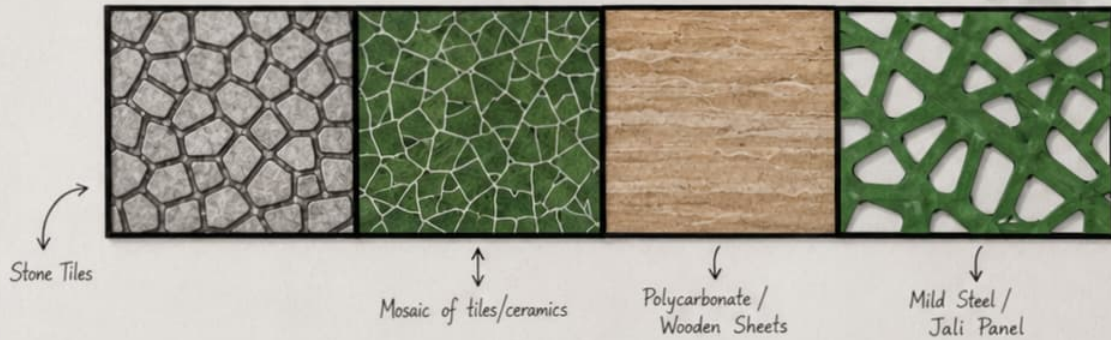

# BUS SHELTER - FLOOR PLAN

NAMISHAA V  
(architects)

# ELEVATION

SCALE 1:100



# SECTION

SCALE 1:100




# BUS SHELTER – SECTION & ELEVATION

NAMISHAA V  
(architects)

# SITE PLAN



SCALE 1:100

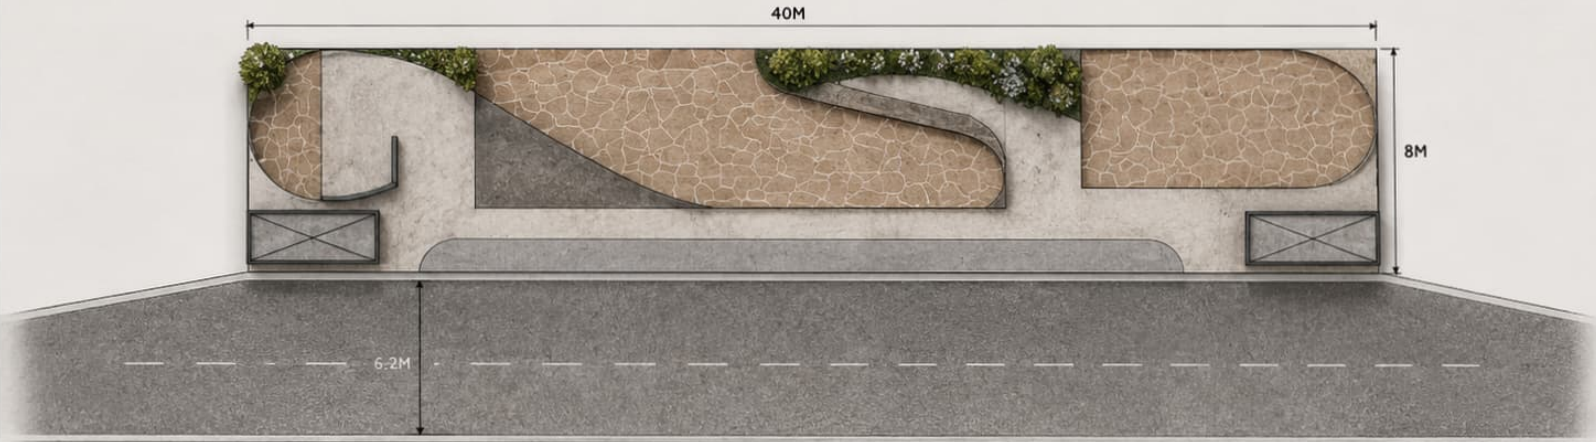

# VIEWS

SCALE 1:100



# SITE PLAN & VIEWS

NAMISHAA V  
(architects)  
SCALE 1:100



MTC

TOILET

TEA STALL

GREEN TEA	25
LEMON TEA	25
HOT COFFEE	35
COLD BREW	45

21G  
57A  
Anna Salai  
Bus Stop



21G

57A

Anna Salai  
Bus Stop