

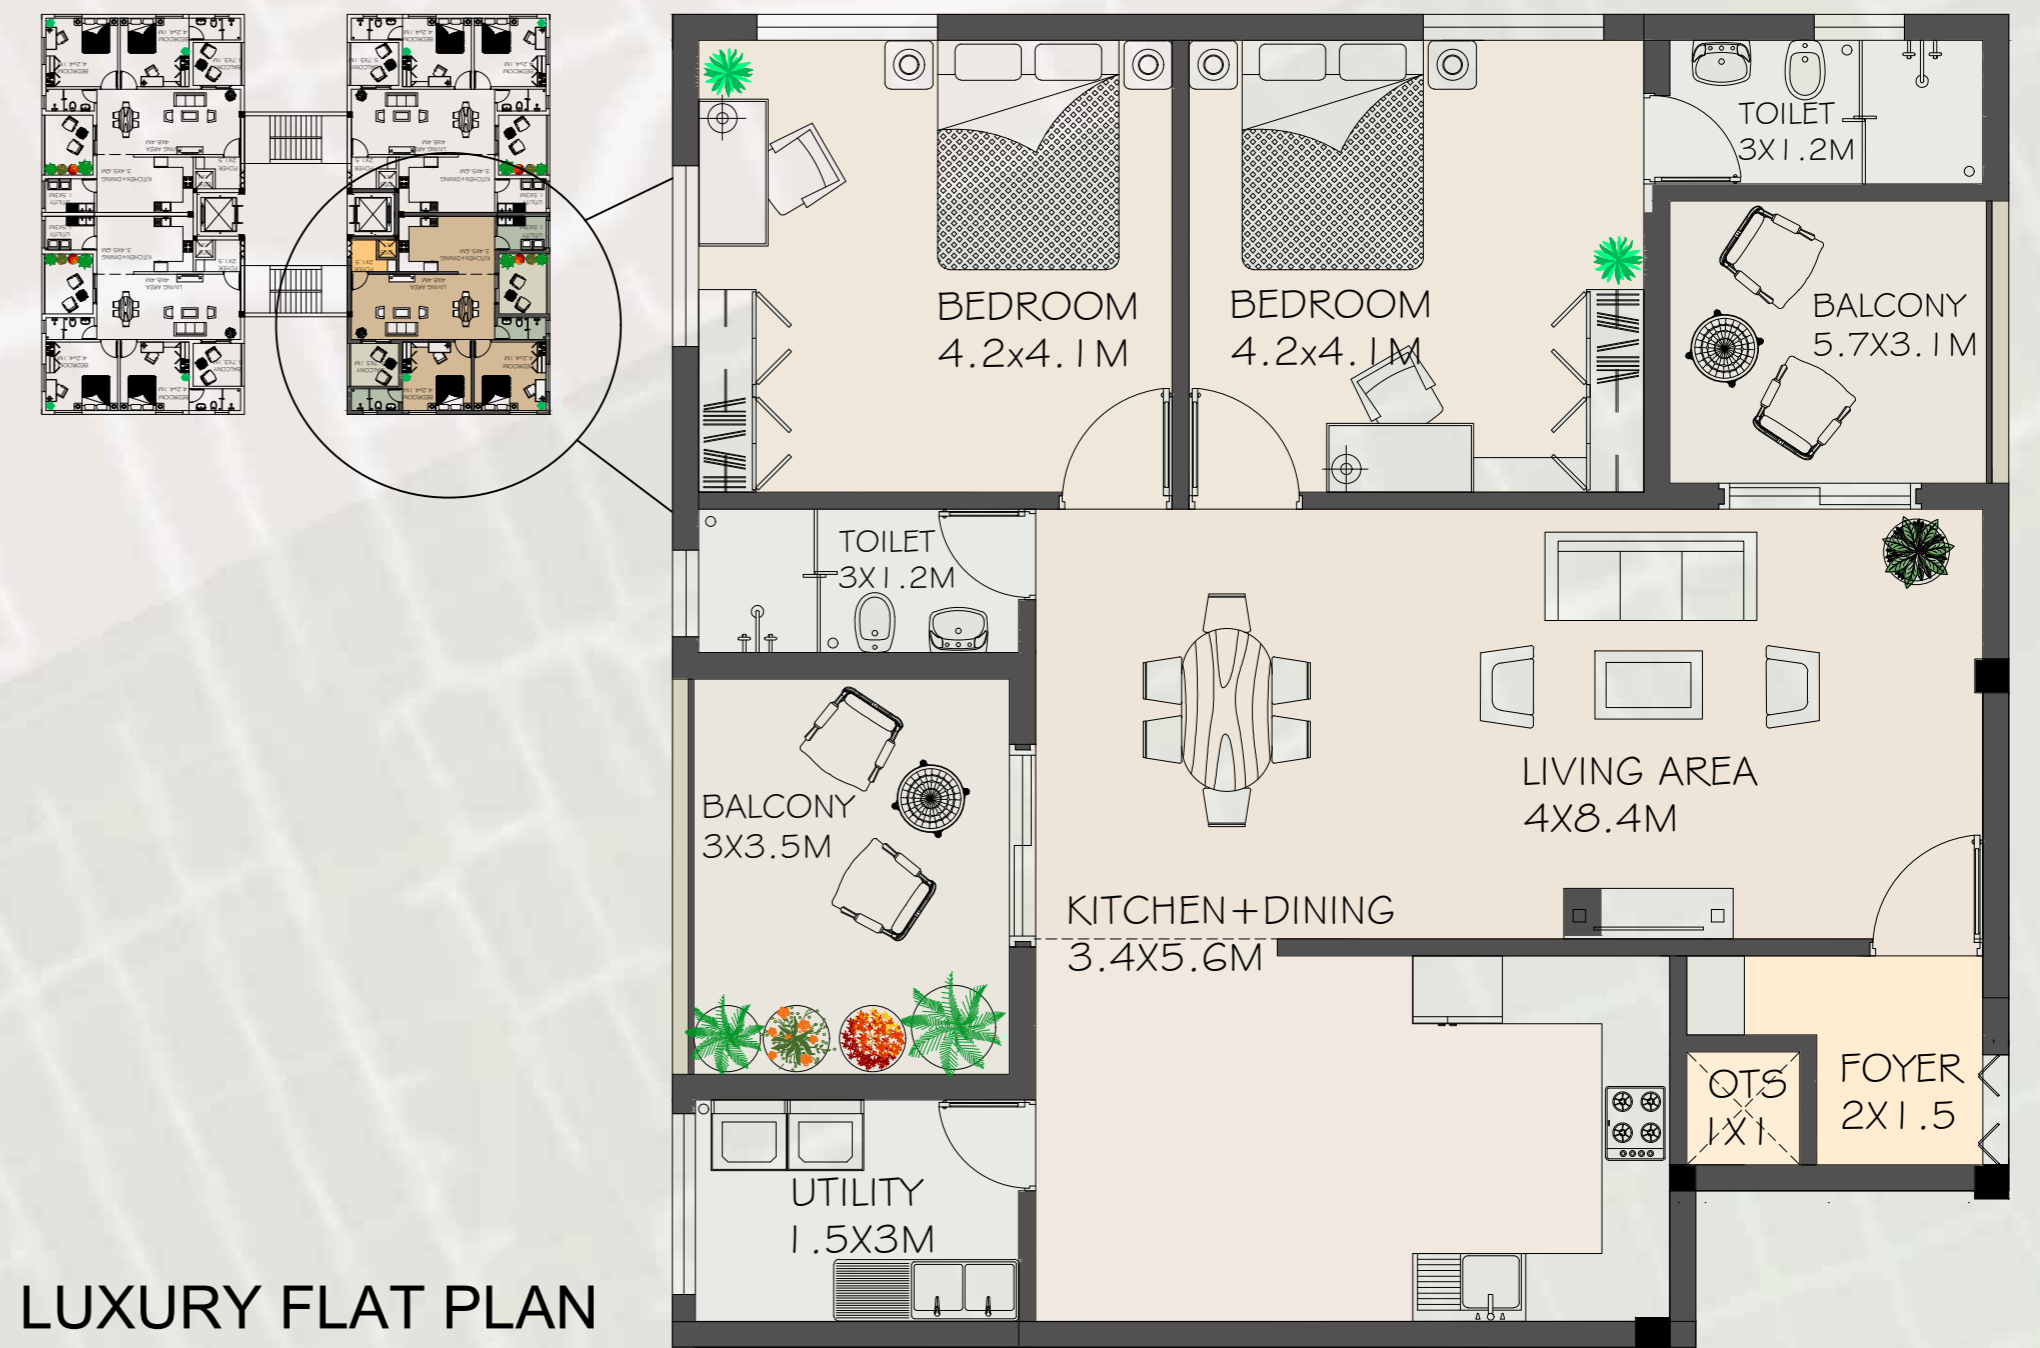


LIG UNIT & LUXURY FLAT

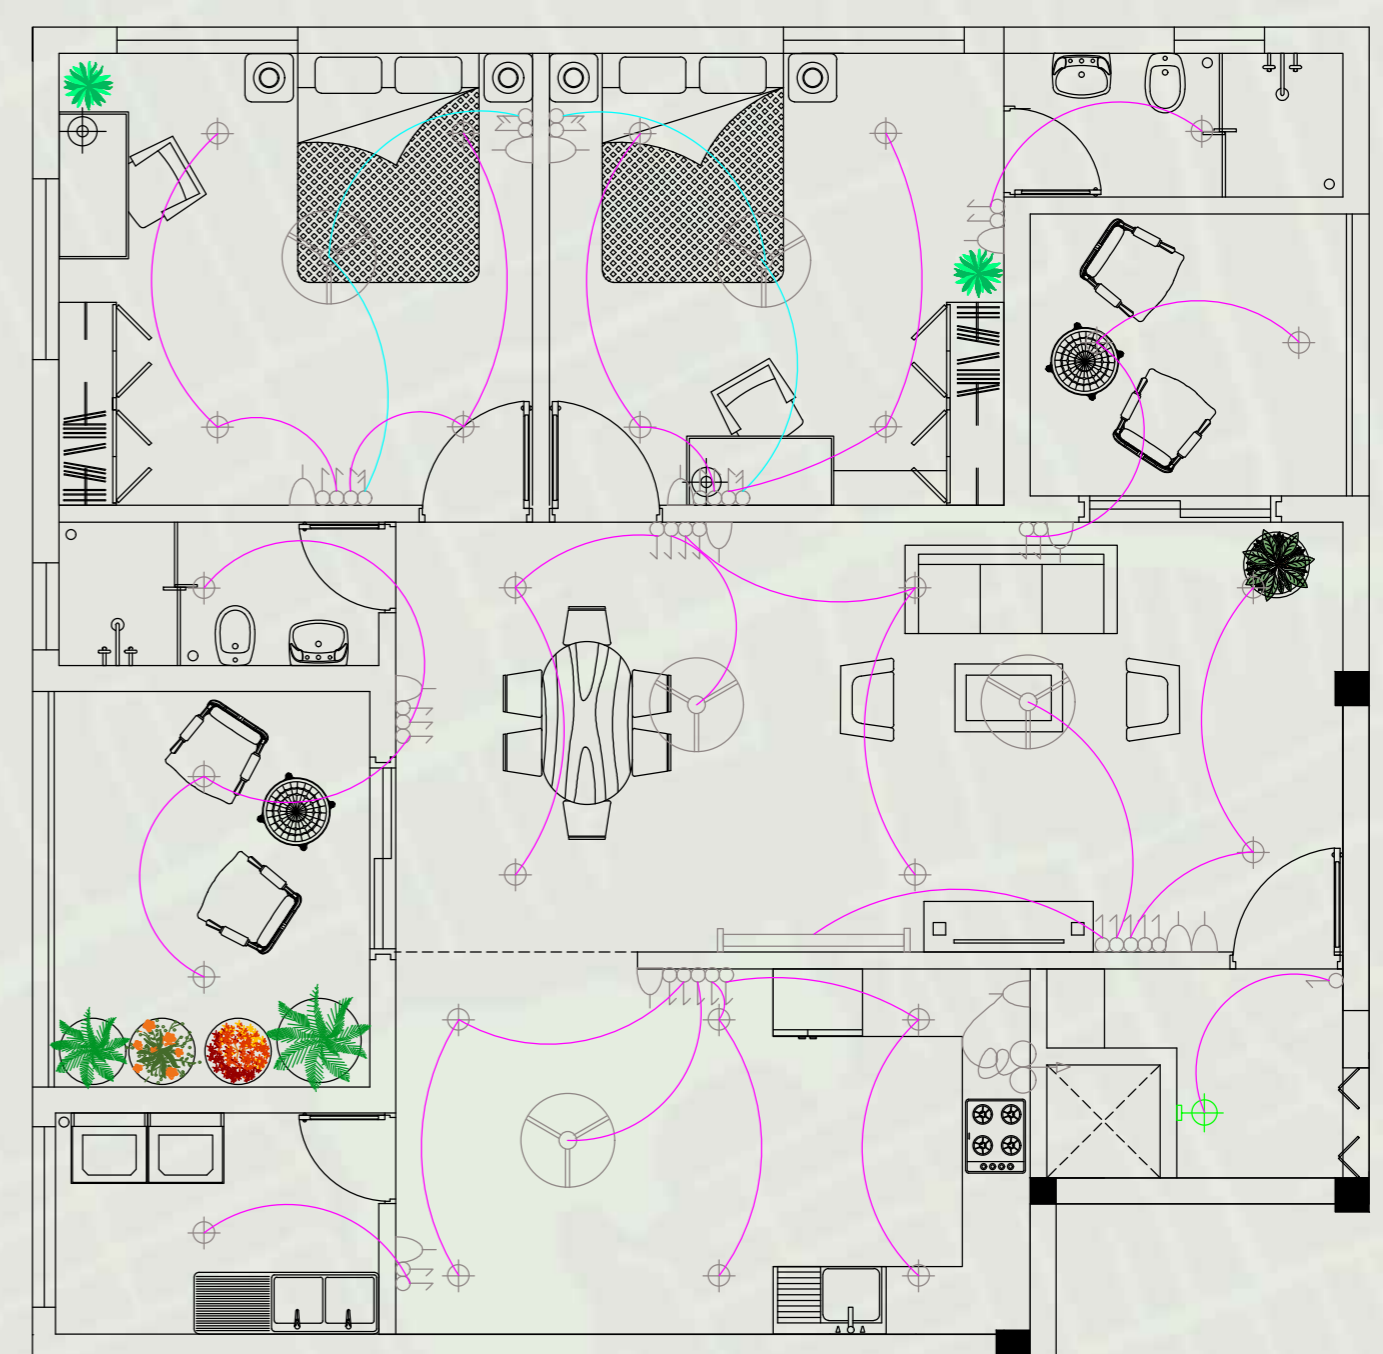

ELECTRICAL LEGEND	
	FLUORESCENT LAMP
	CEILING LIGHT
	WALL BRACKET LIGHT
	TWO WAY SWITCH
	SP SWITCH
	GA SOCKET
	EXHAUST FAN
	CEILING FAN
	DISTRIBUTION BOARD
	ONE WAY CONNECTION
	AC SOCKET WITH SWITCH
	2NOS GA SOCKET WITH SWITCH
	TWO WAY CONNECTION

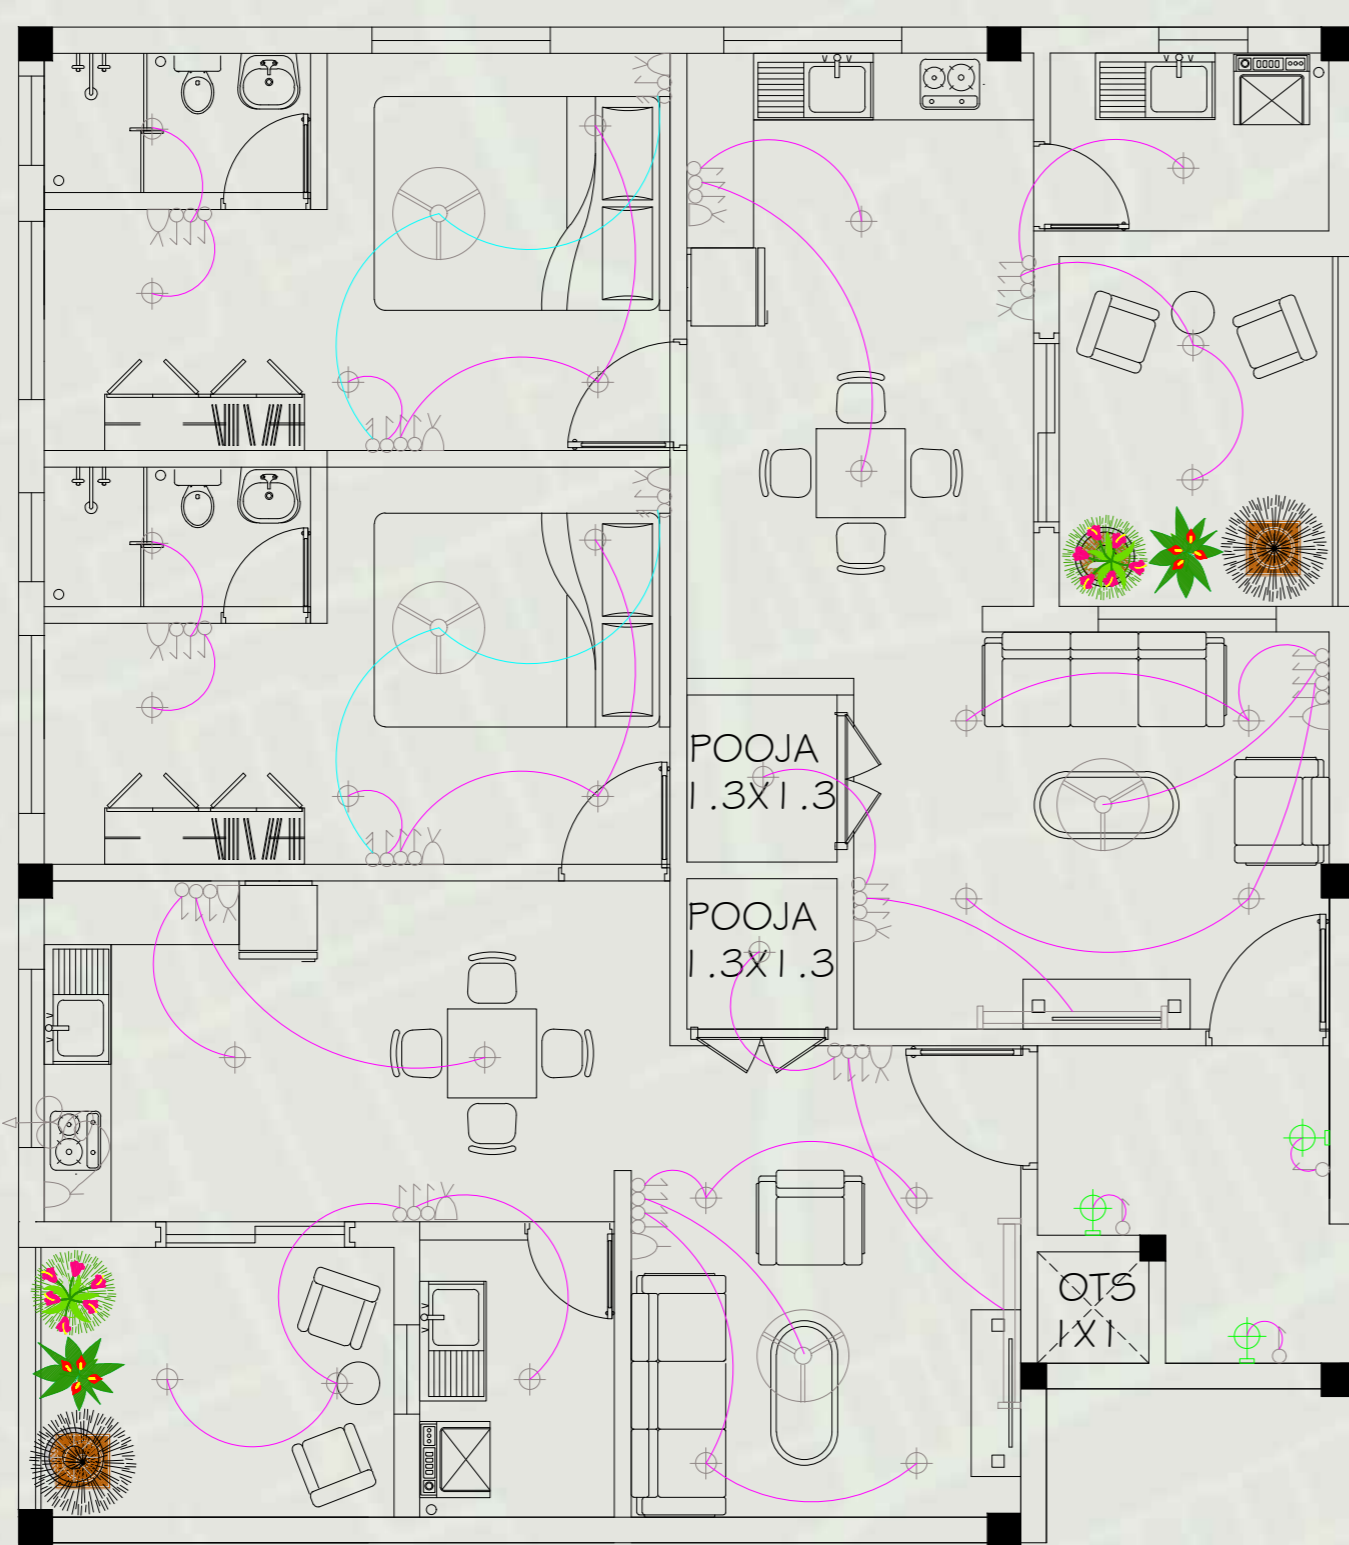

ELECTRICAL LAYOUT FOR BOTH THE FLOOR PLAN

04

LUNARIA HEIGHTS
HIGH RISED APARTMENTS, NOLAMBUR

FACULTY SIGN

J.S.ESHA NANDHINI
211011101010

SUGANTHRAAGAV N
211011101033

B.ARCH IVth YR, VIIth SEM
BATCH: 2021-2026