


# CAFE FLOOR PLAN

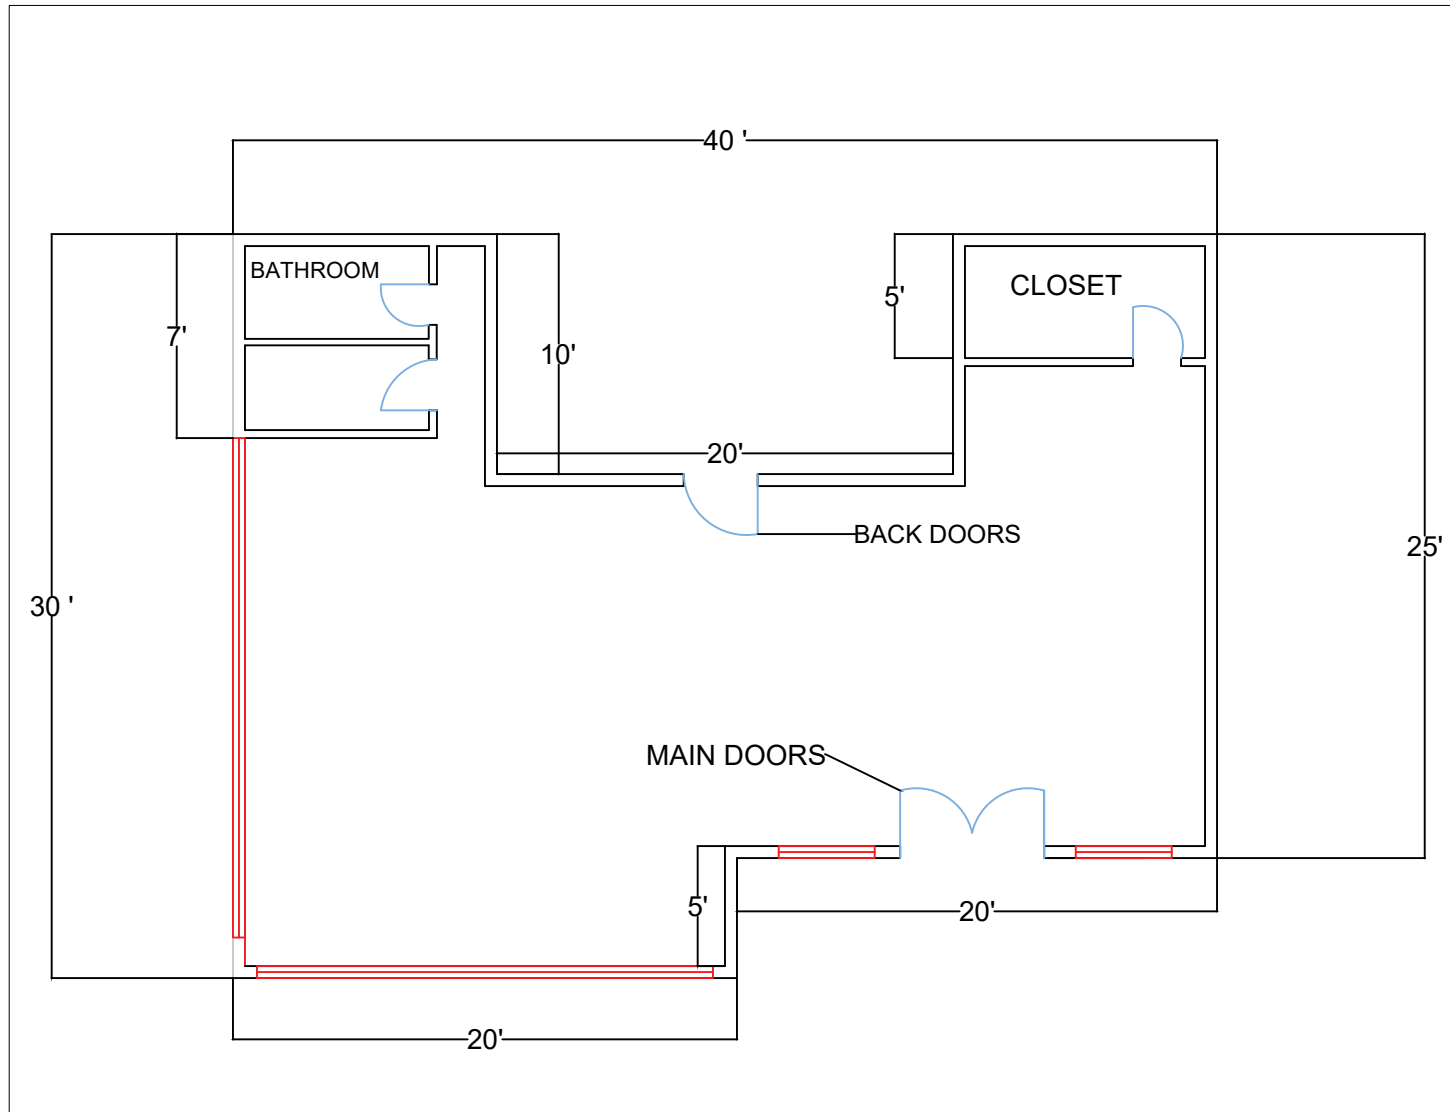

SCALE: 1in= 5 ft

**MHS ARCHITECTURE CLUB**

MAMARONECK HIGH SCHOOL | 05/28/26 | ARSENAL COMPETITION