


MUSEUM FLOOR PLAN

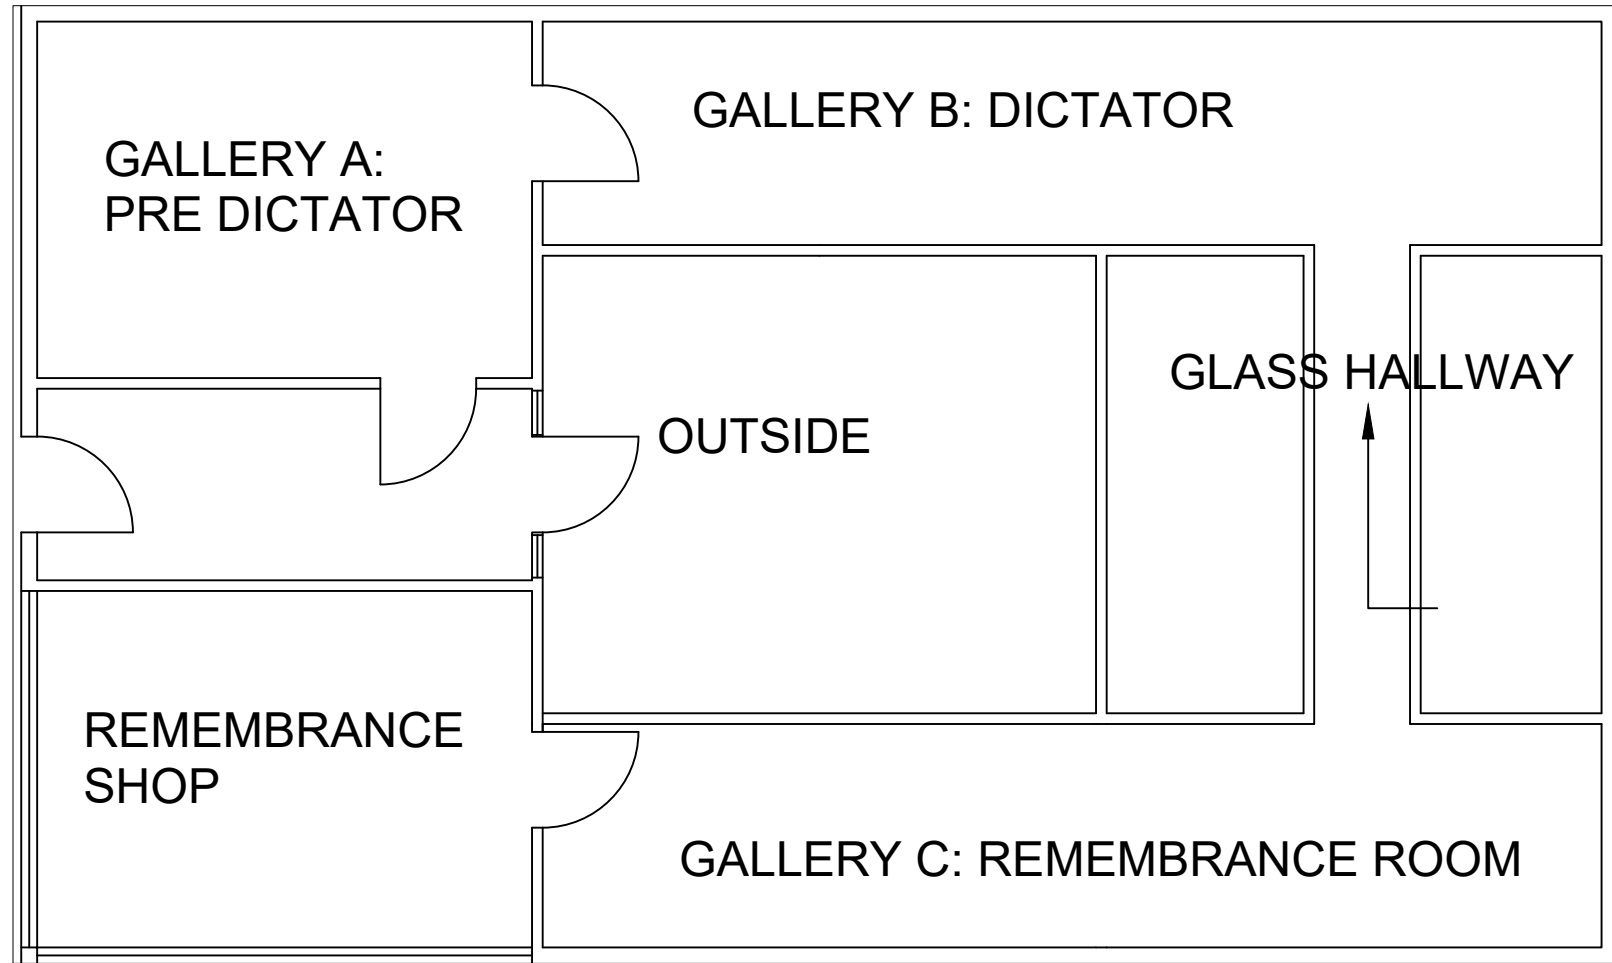

SCALE: 1in=5ft

MHS ARCHITECTURE CLUB

MAMARONECK HIGH SCHOOL

05/07/26

ARSENAL COMPETITION 26'