

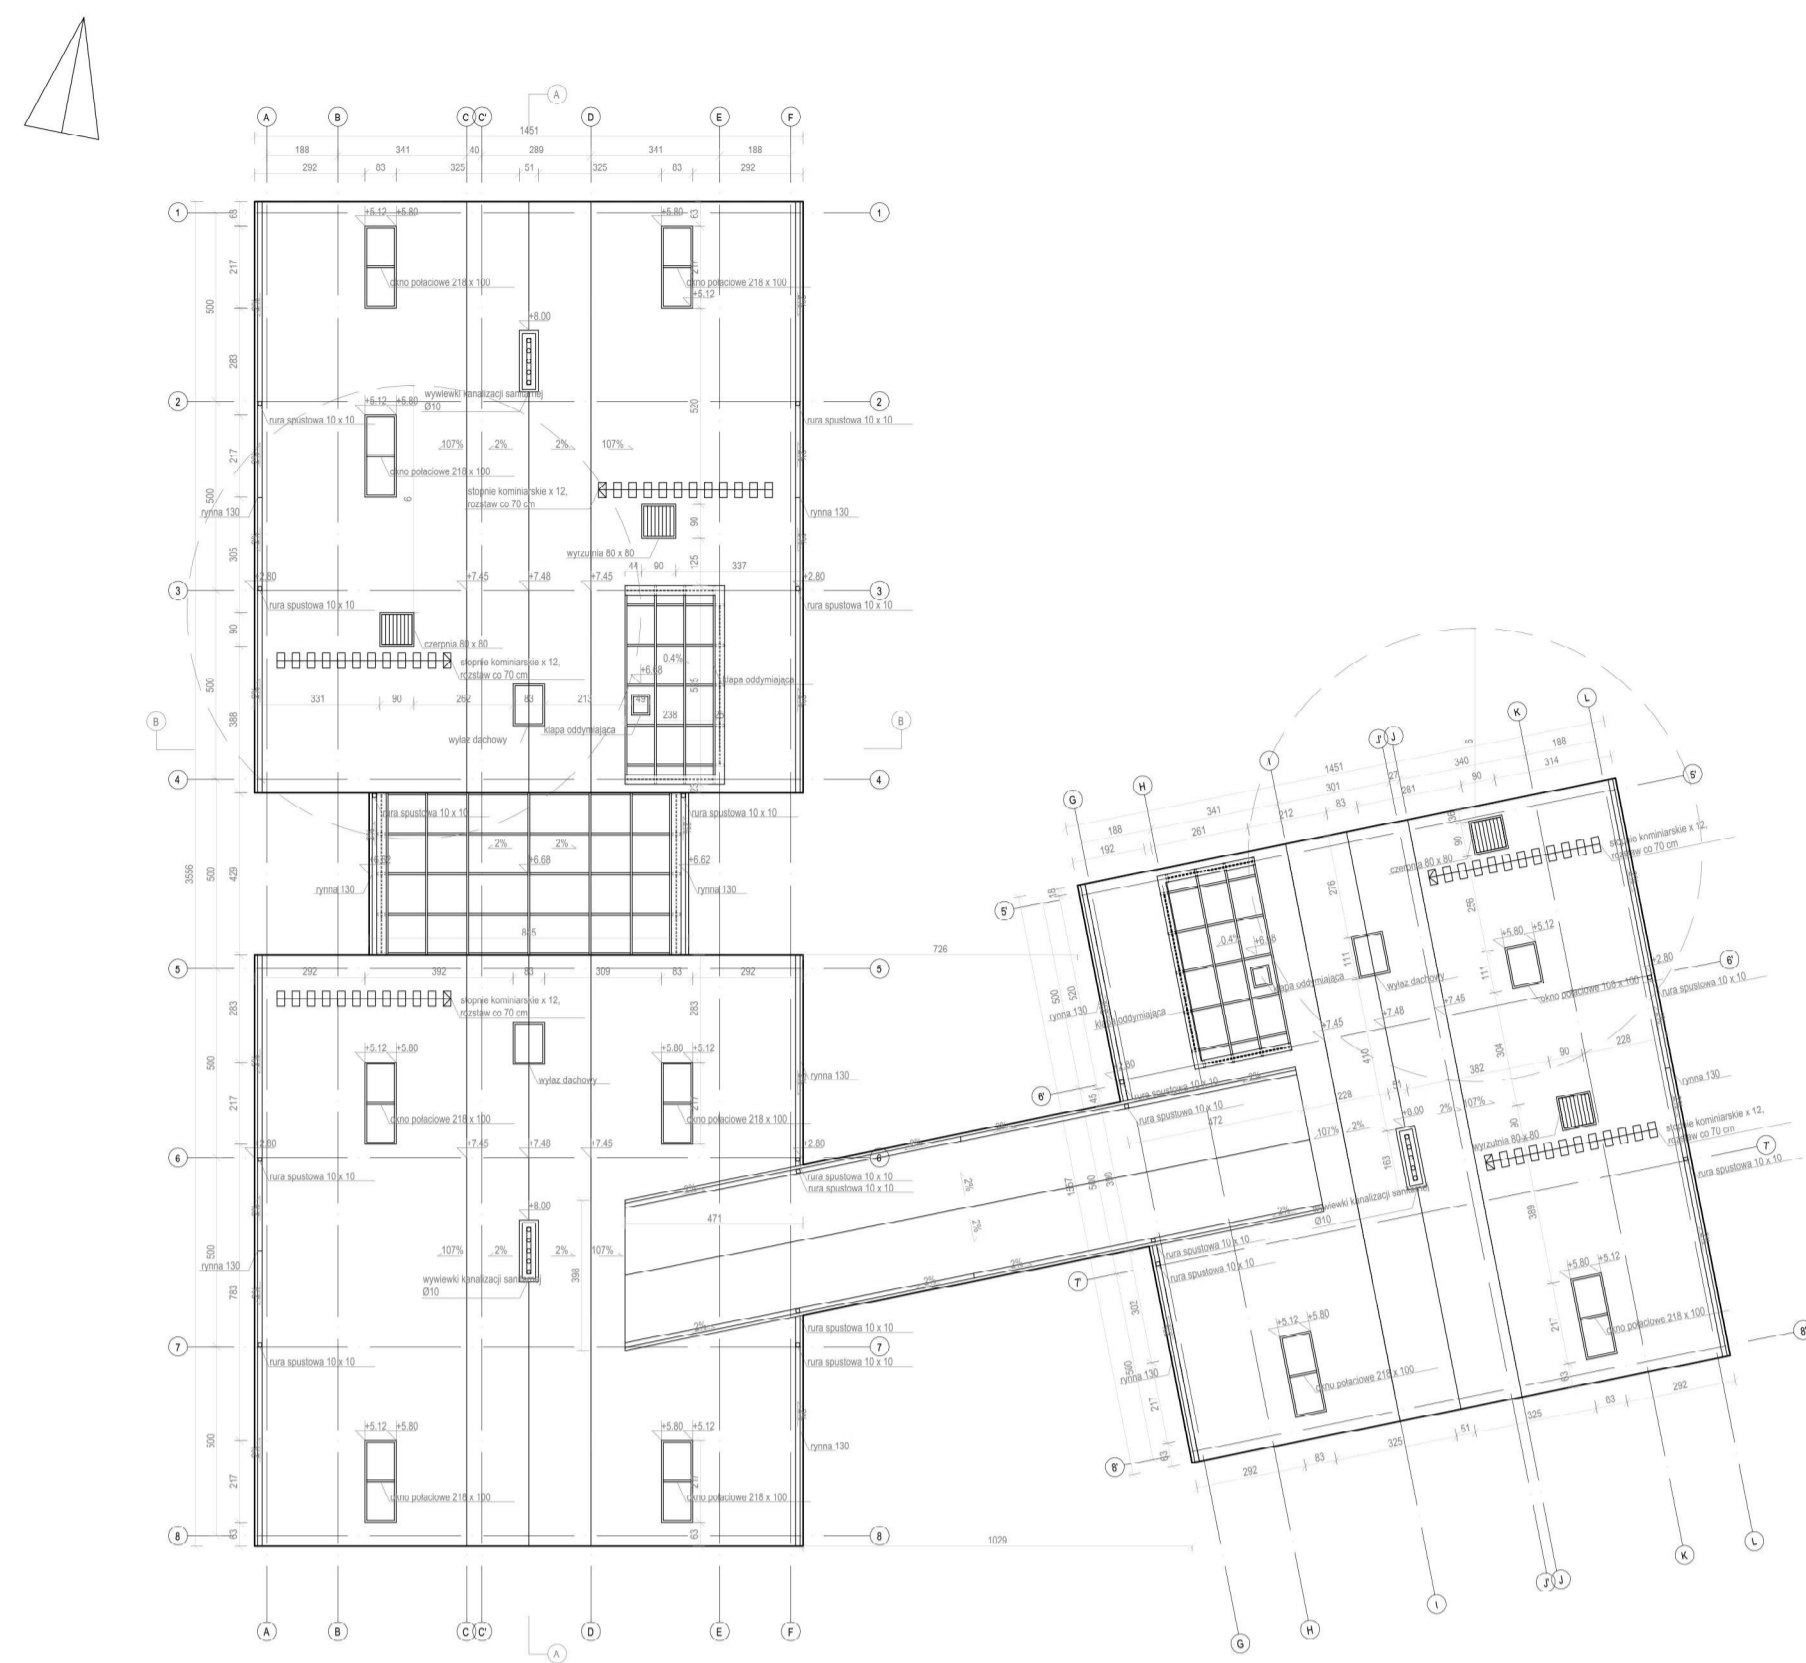
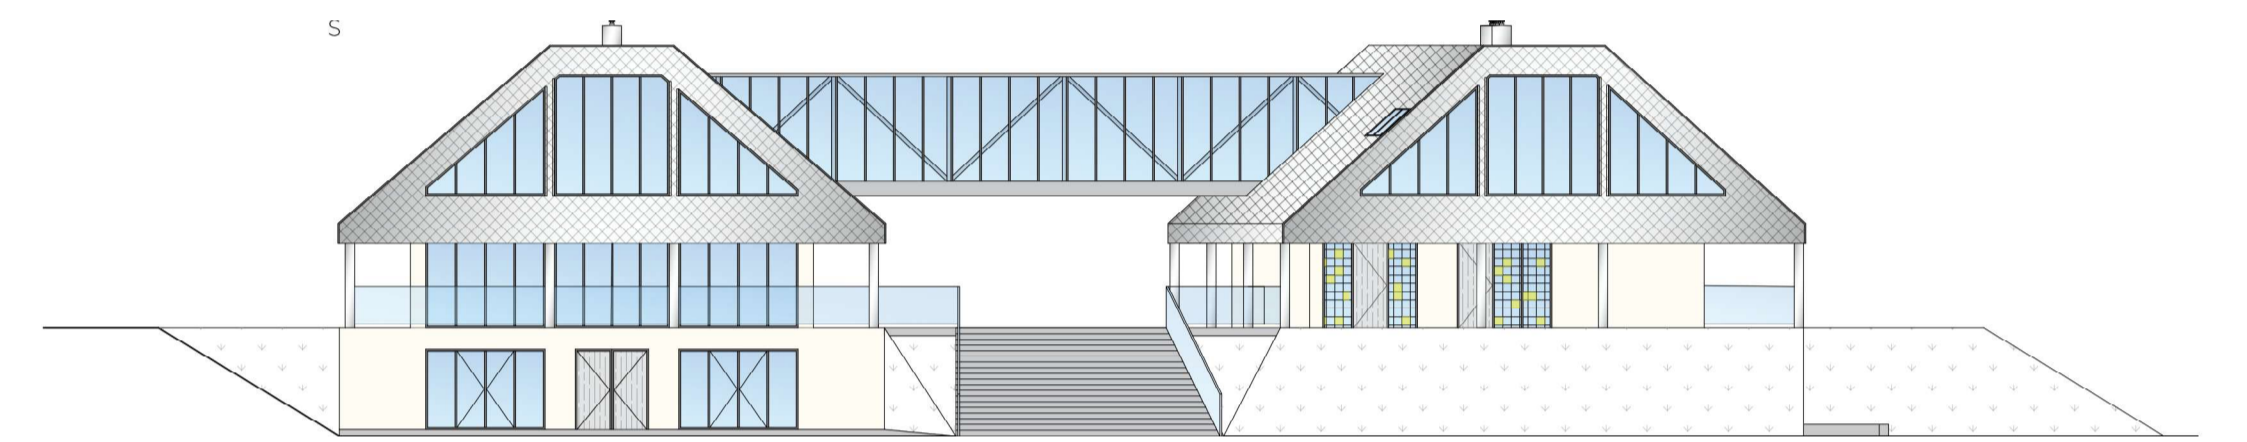



PLAN -1 1200

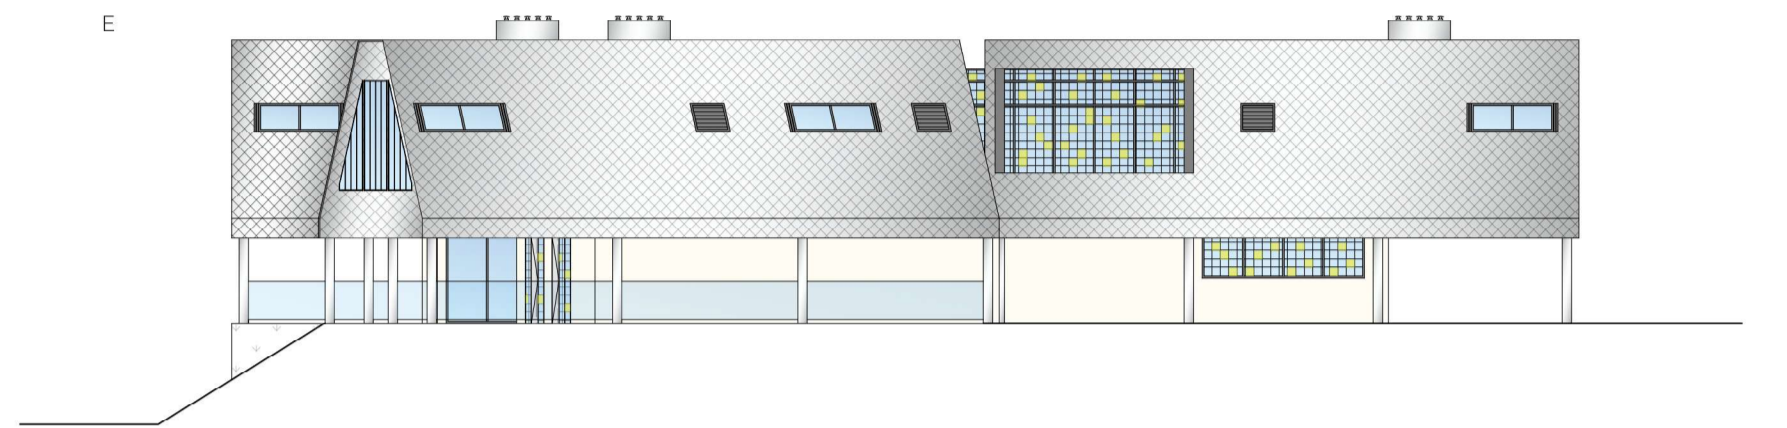

ROOF VIEW 1200

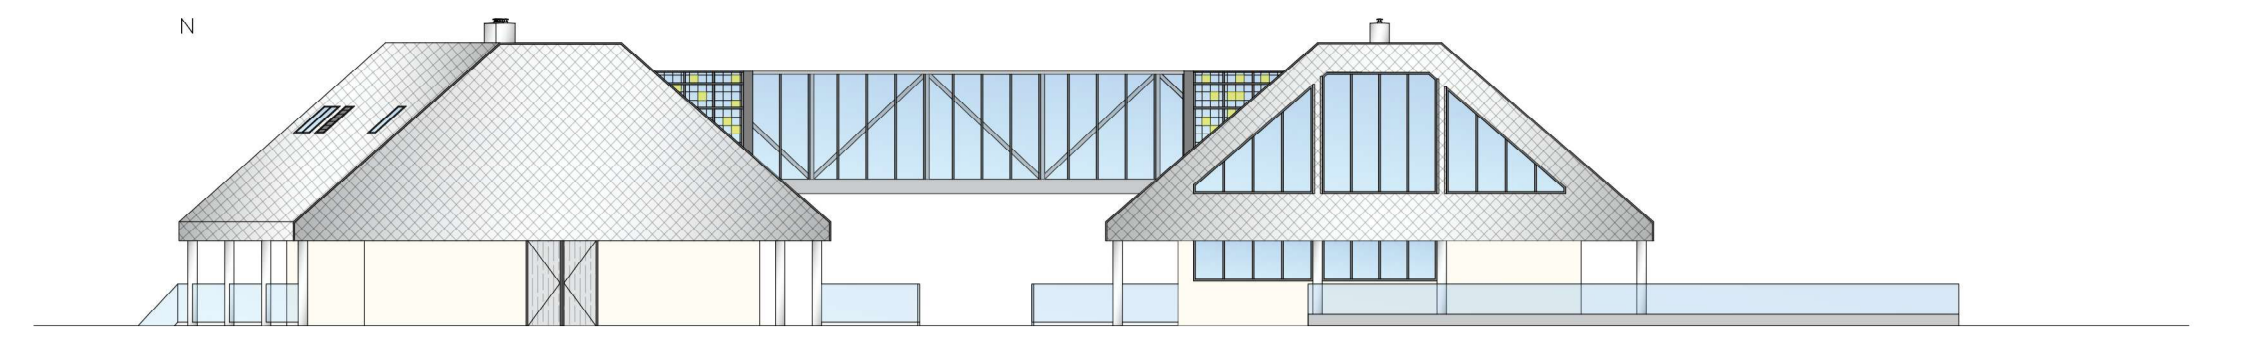

FACADES 1200

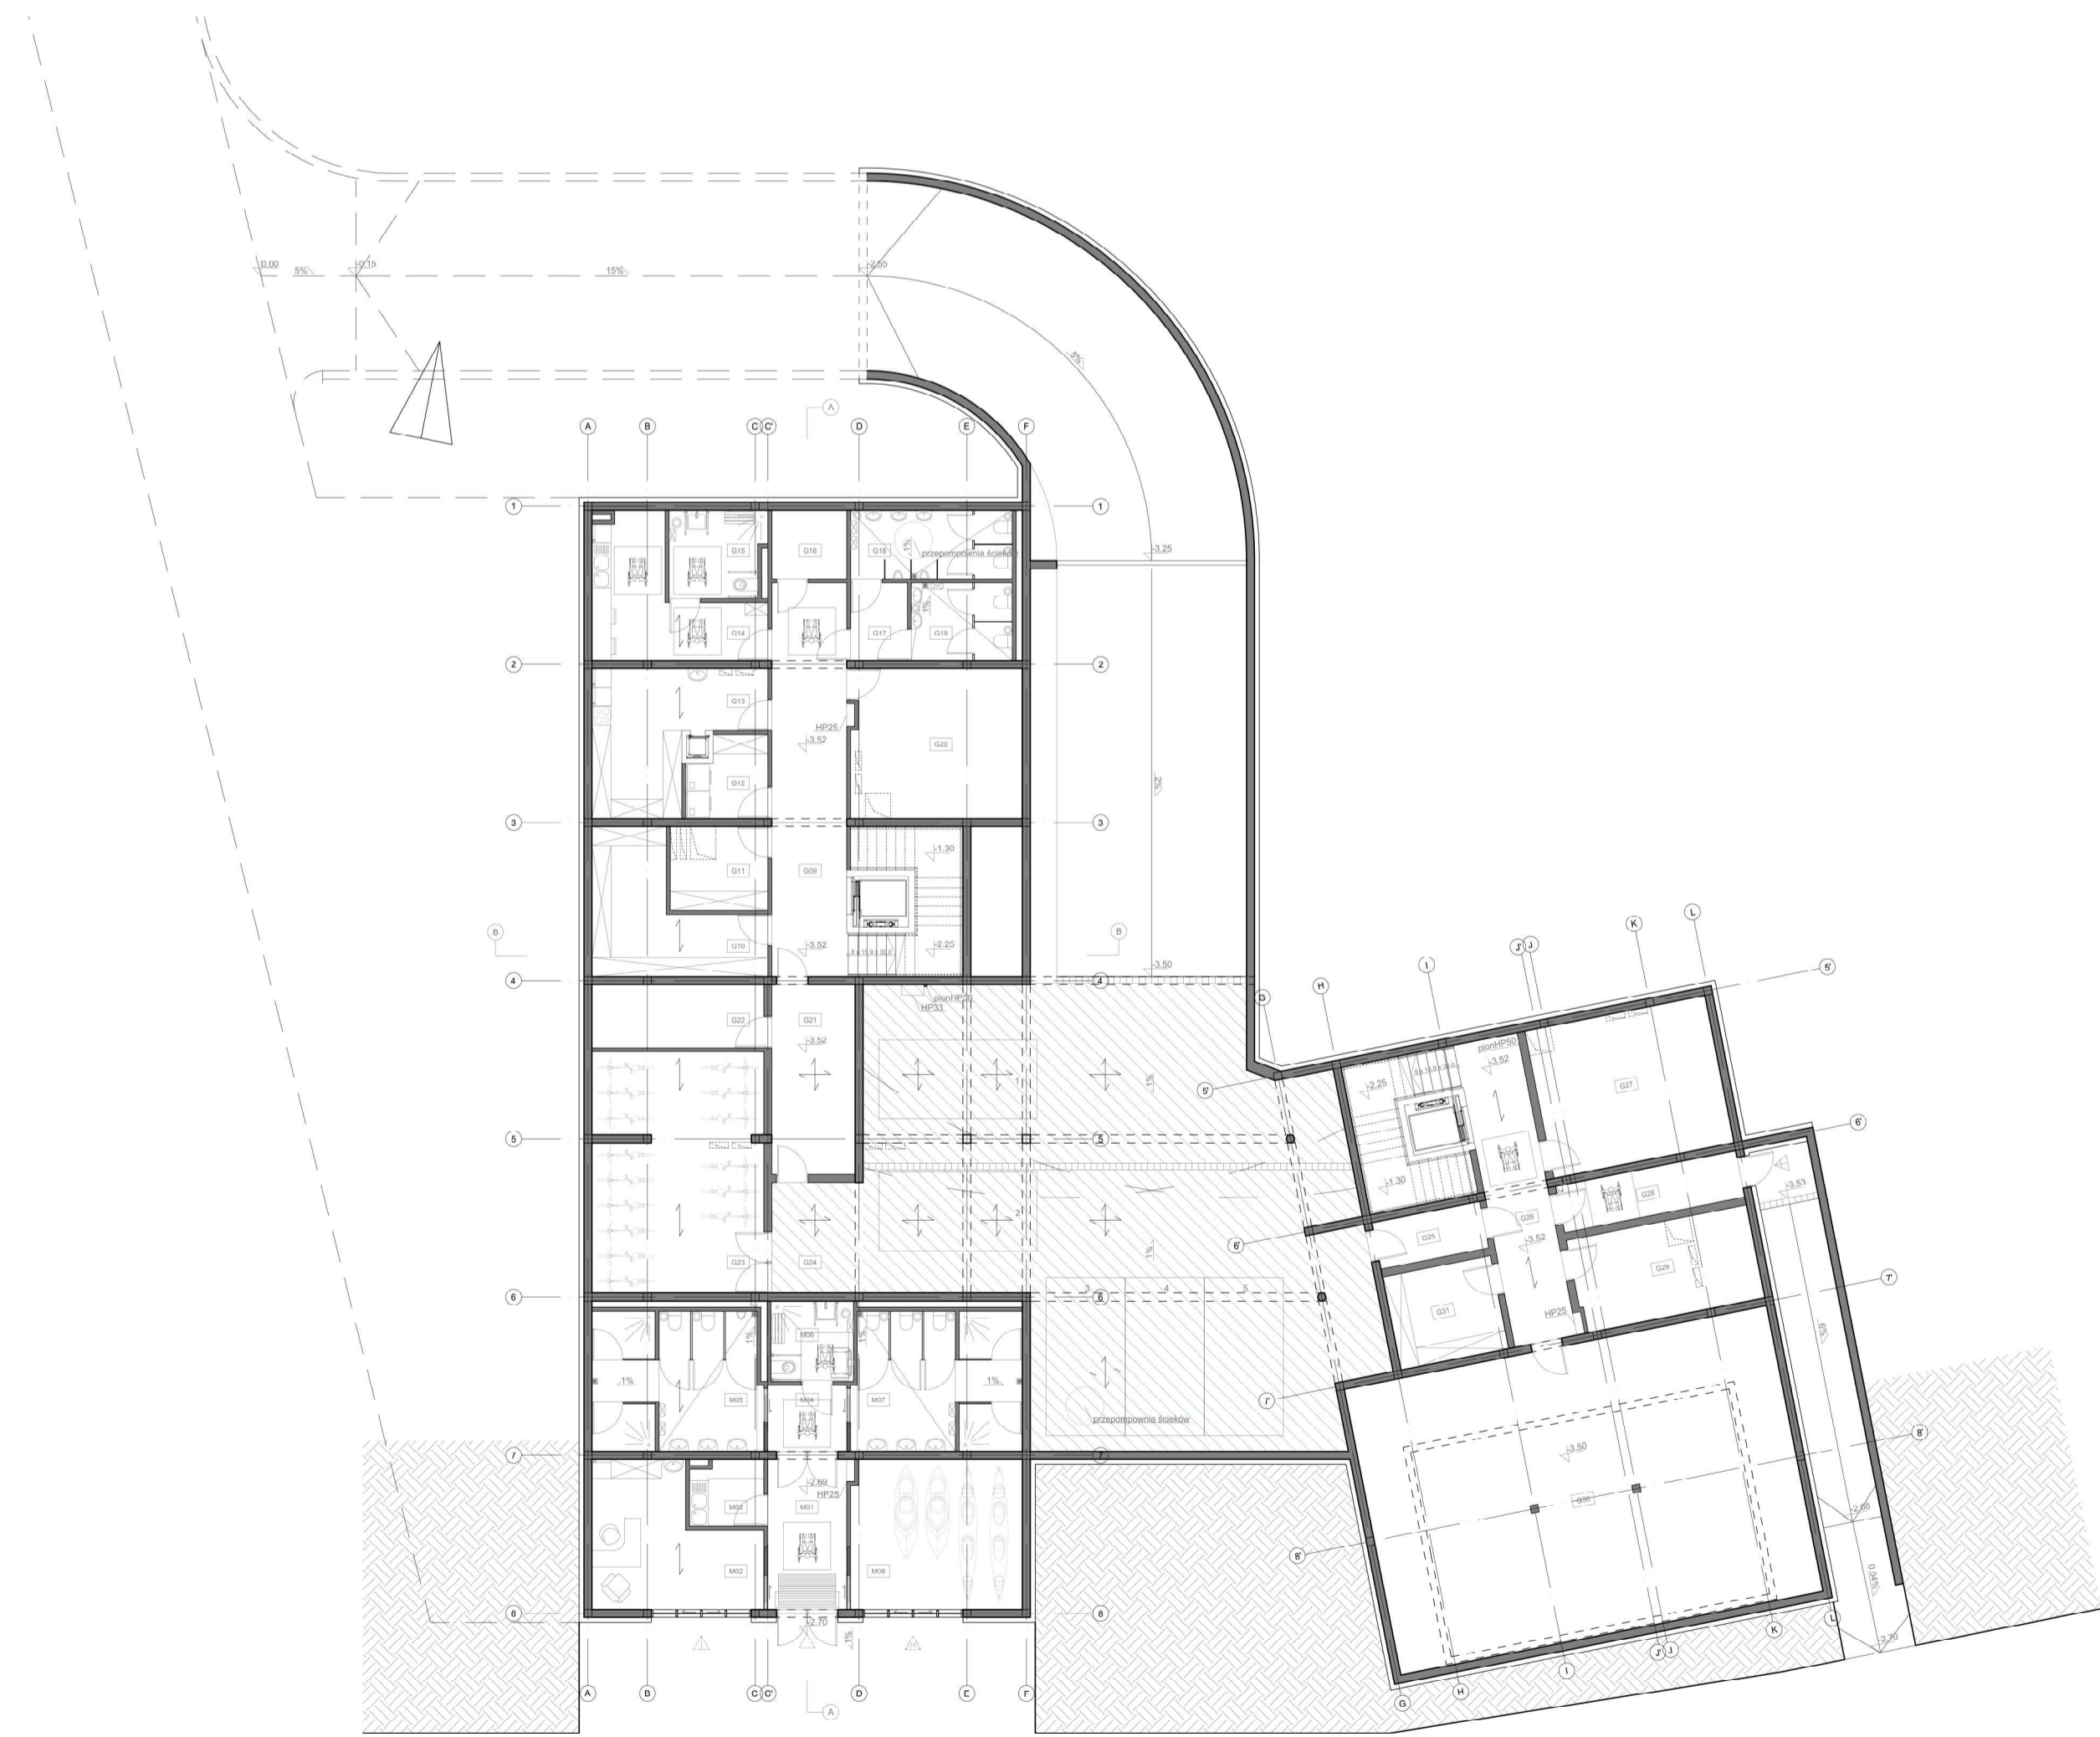

PLAN -1 1200

