





Side elevation

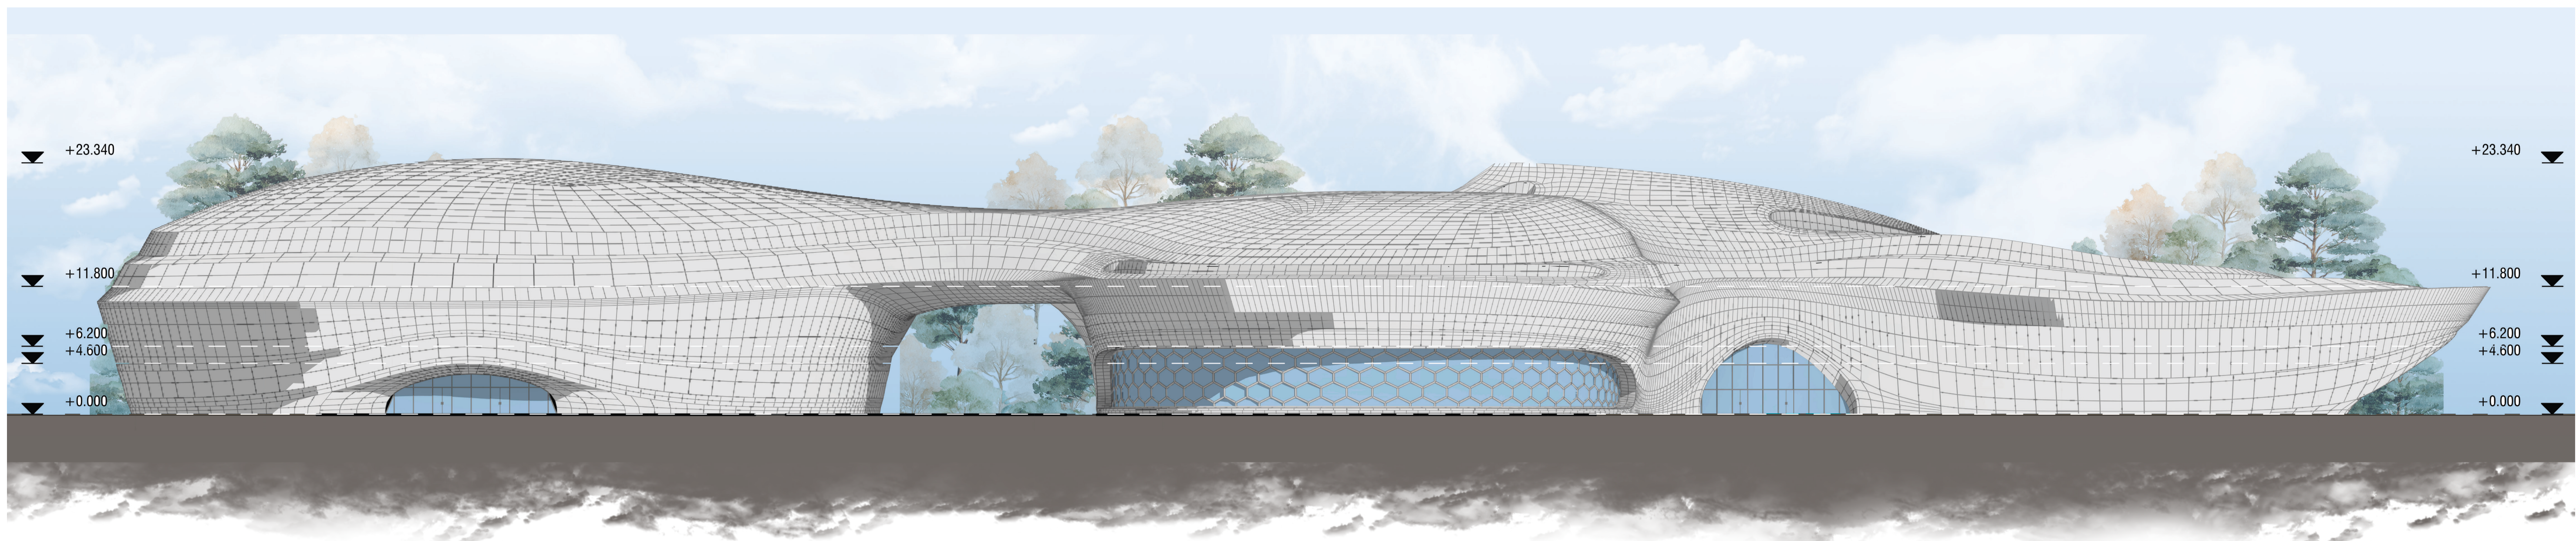

Side elevation

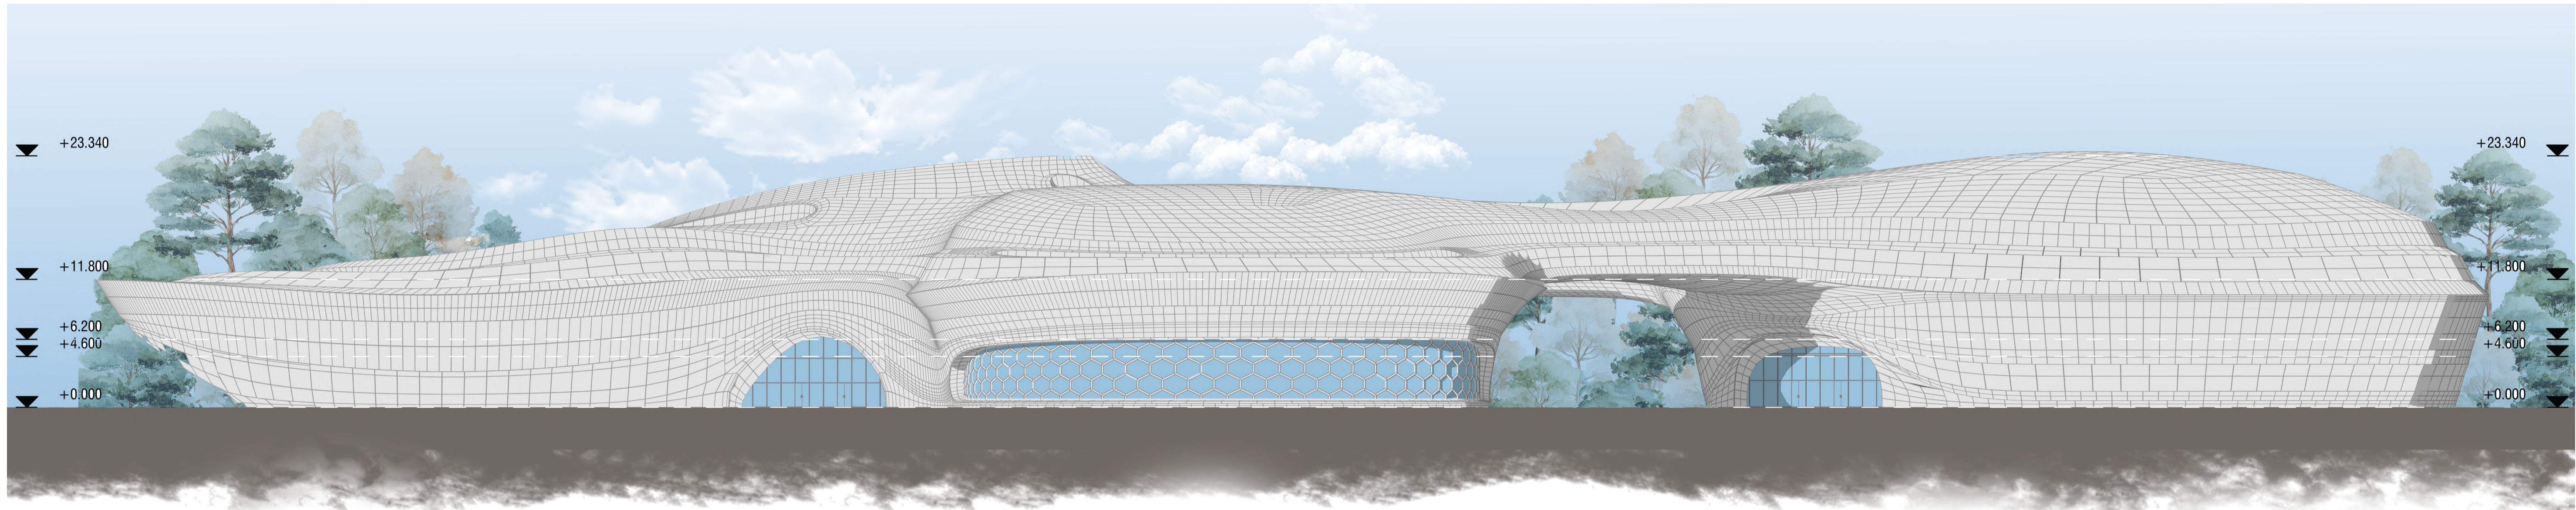

Section 2-2

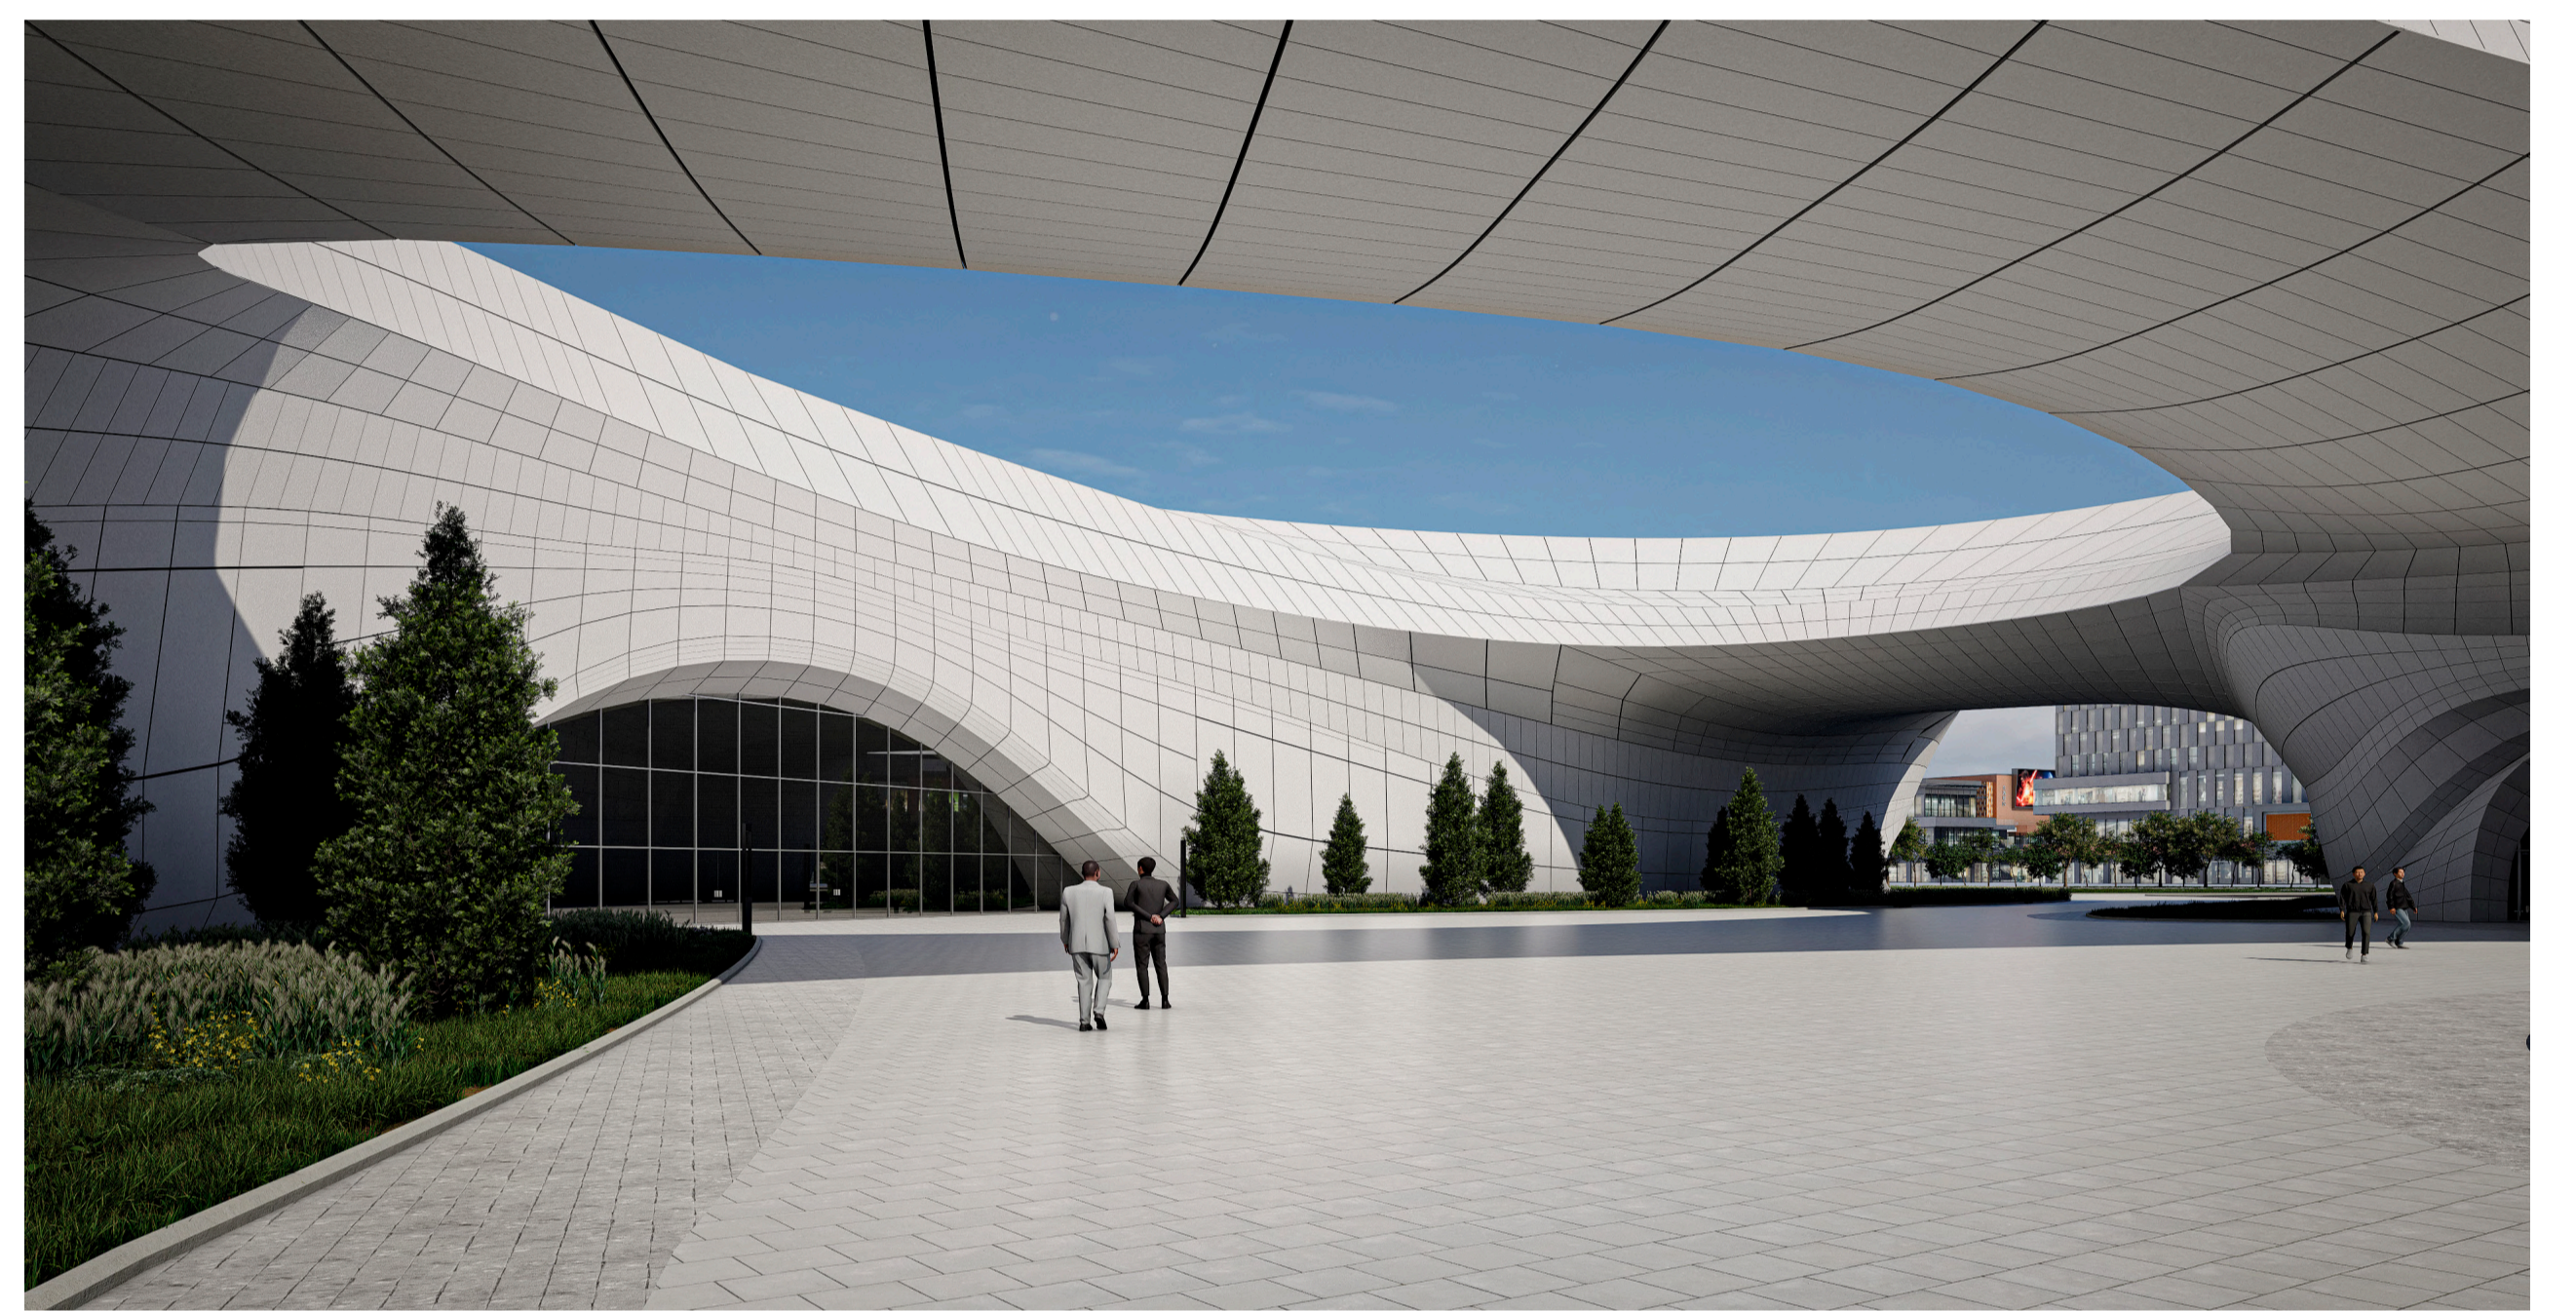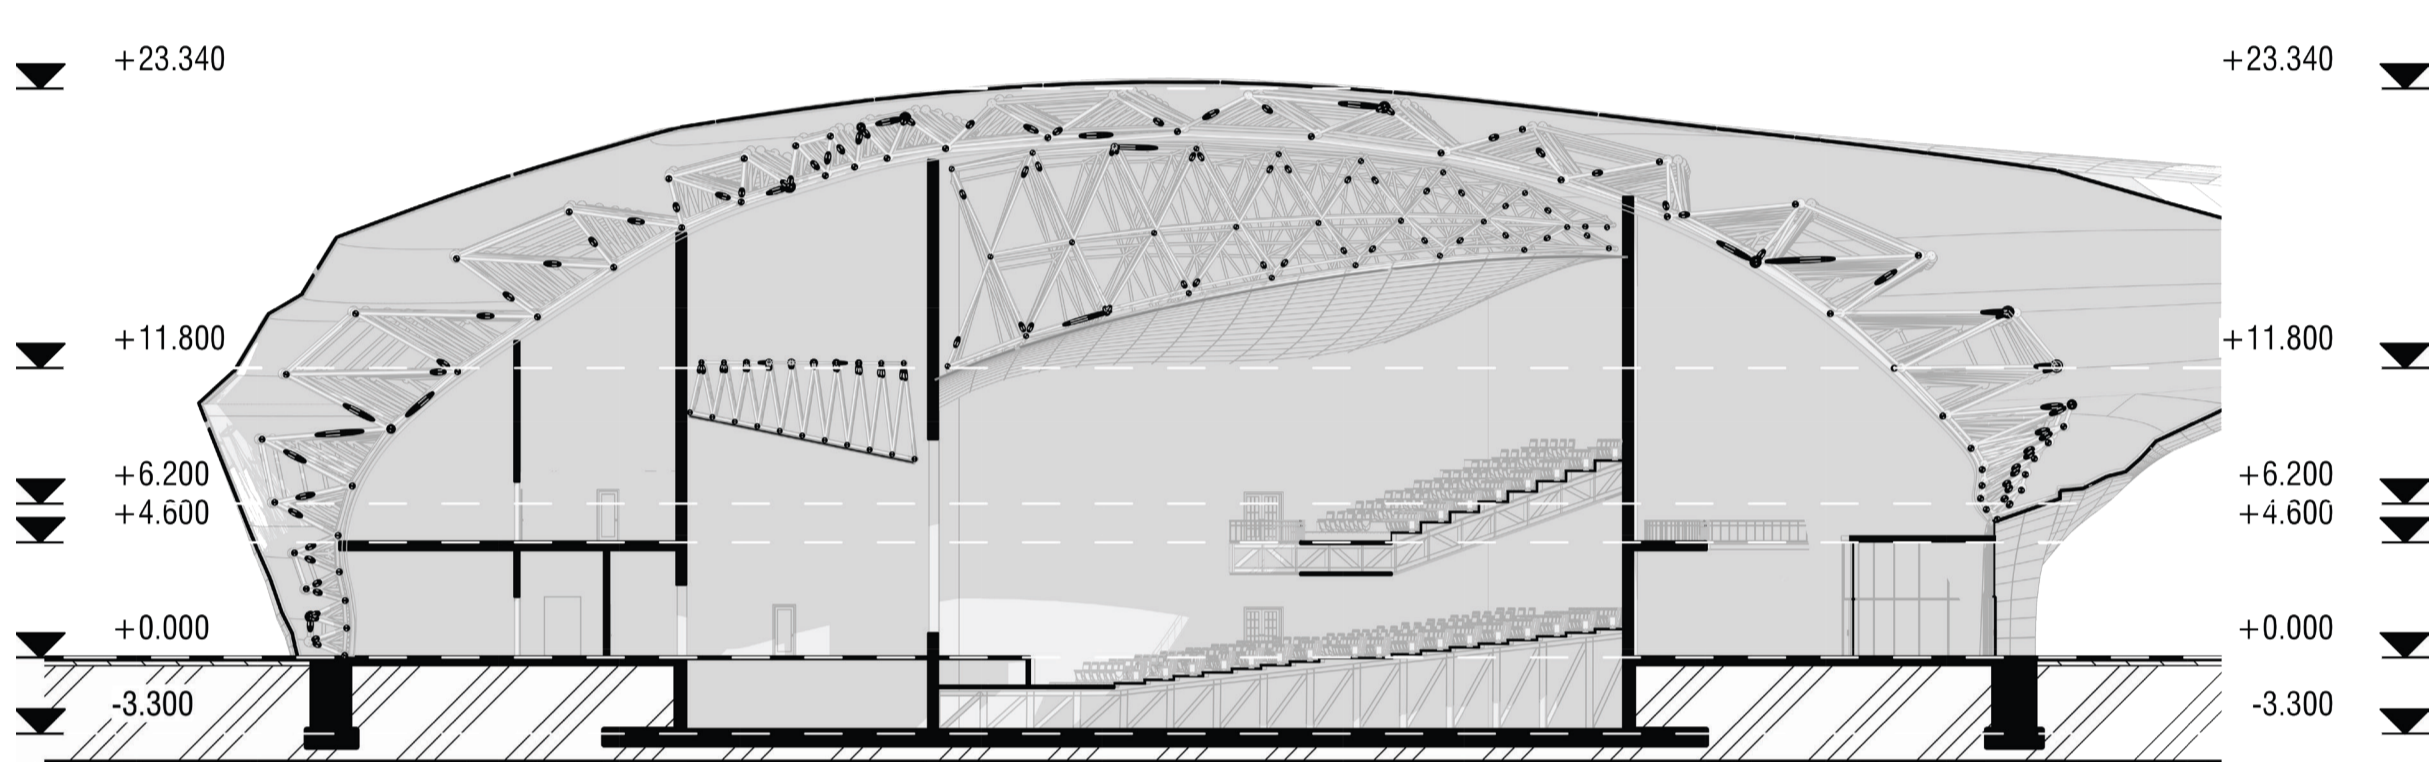

Foundation plan

