





**NAME: SUDENAZ**  
**SURNAME: DULUNDER**  
**UNIVERSITY: SAMSUN UNIVERSITY**

# Family Home in Samsun


## Timeline of Samsun

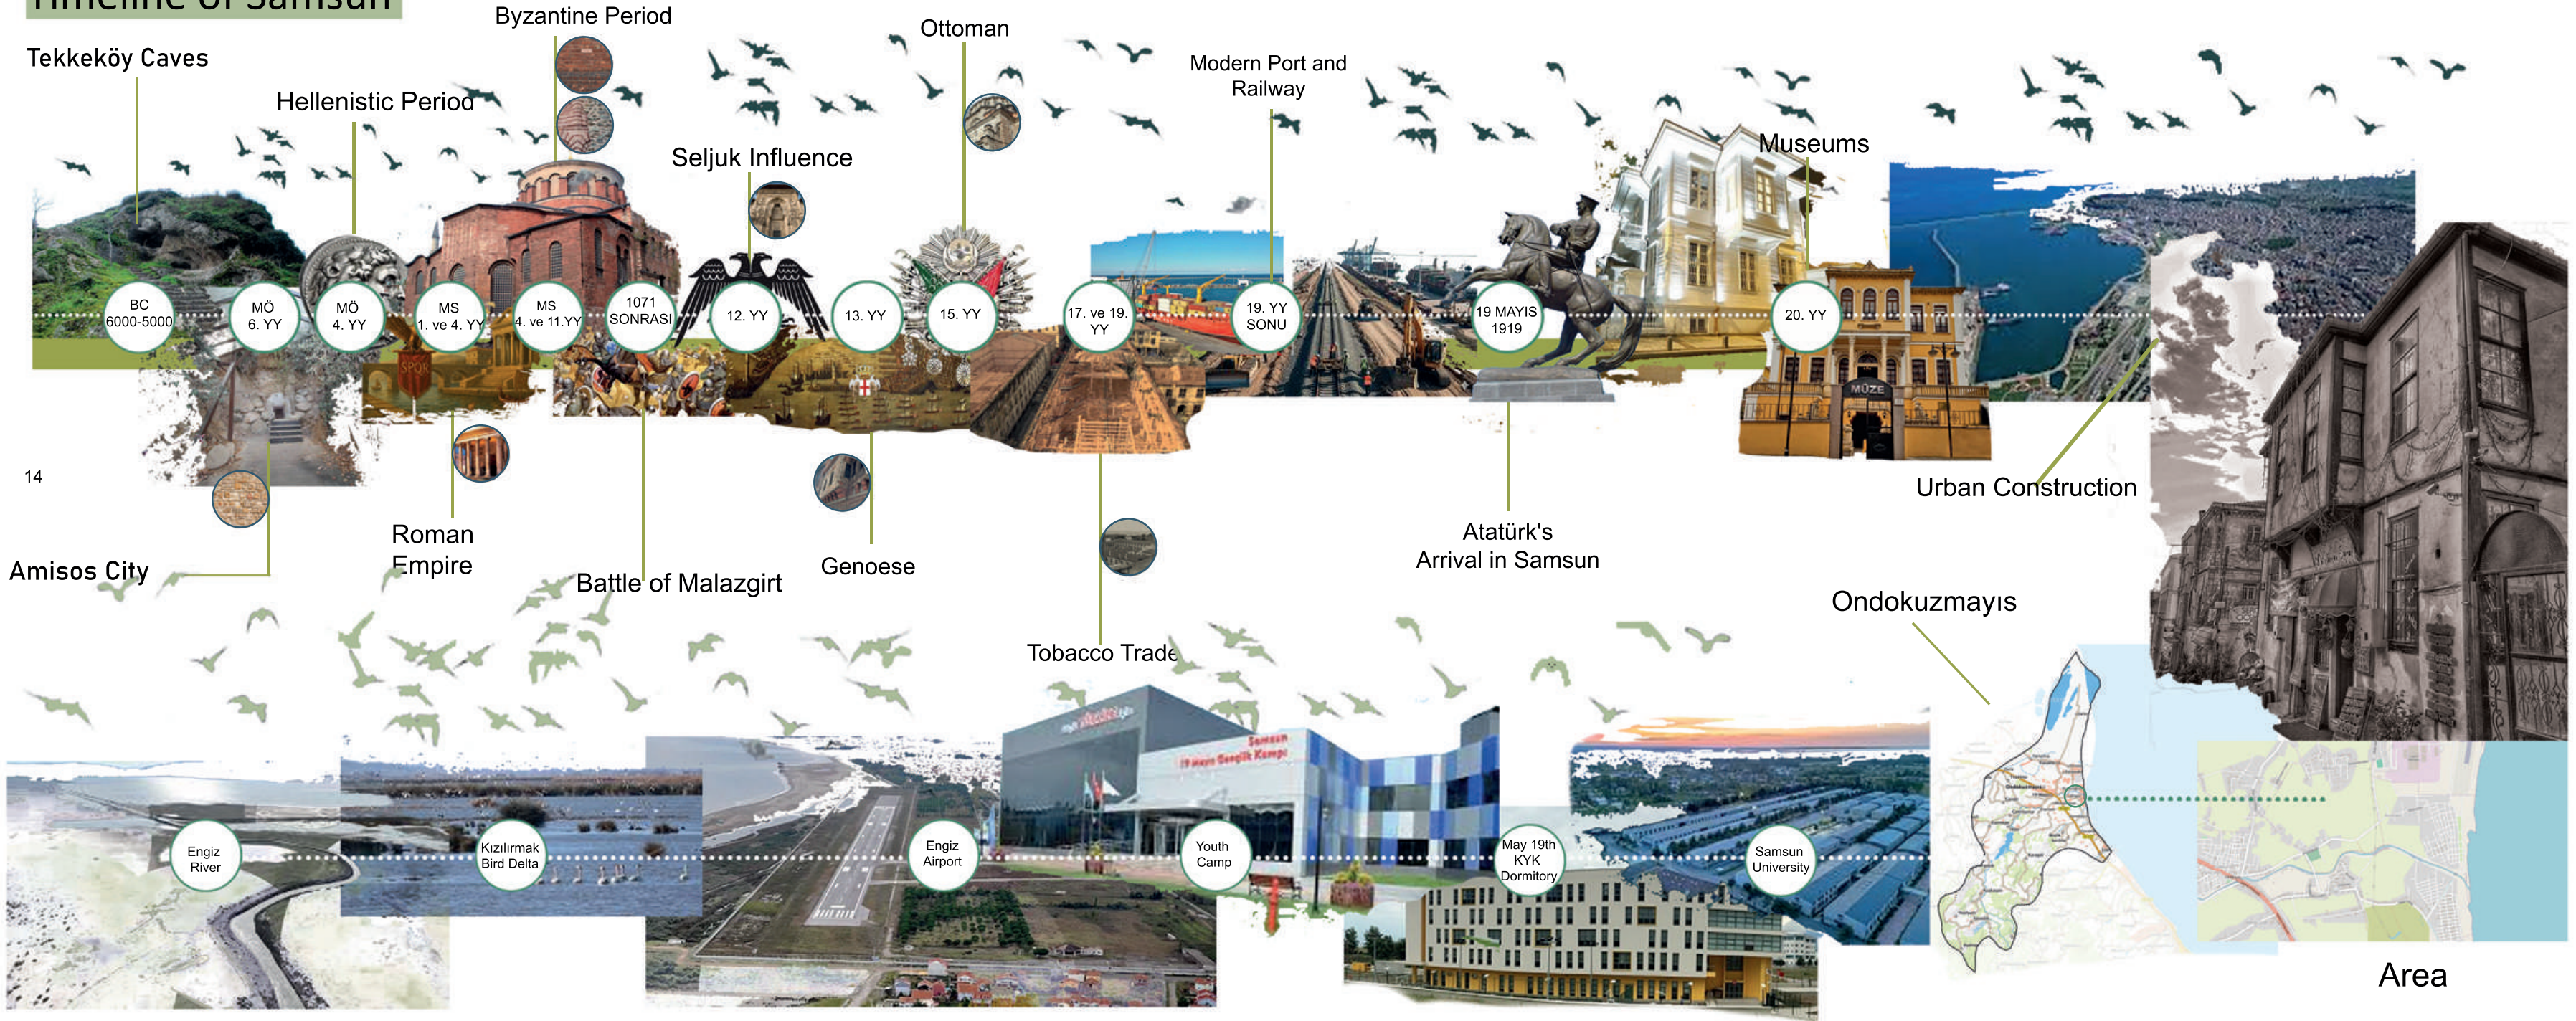


## Location Analysis

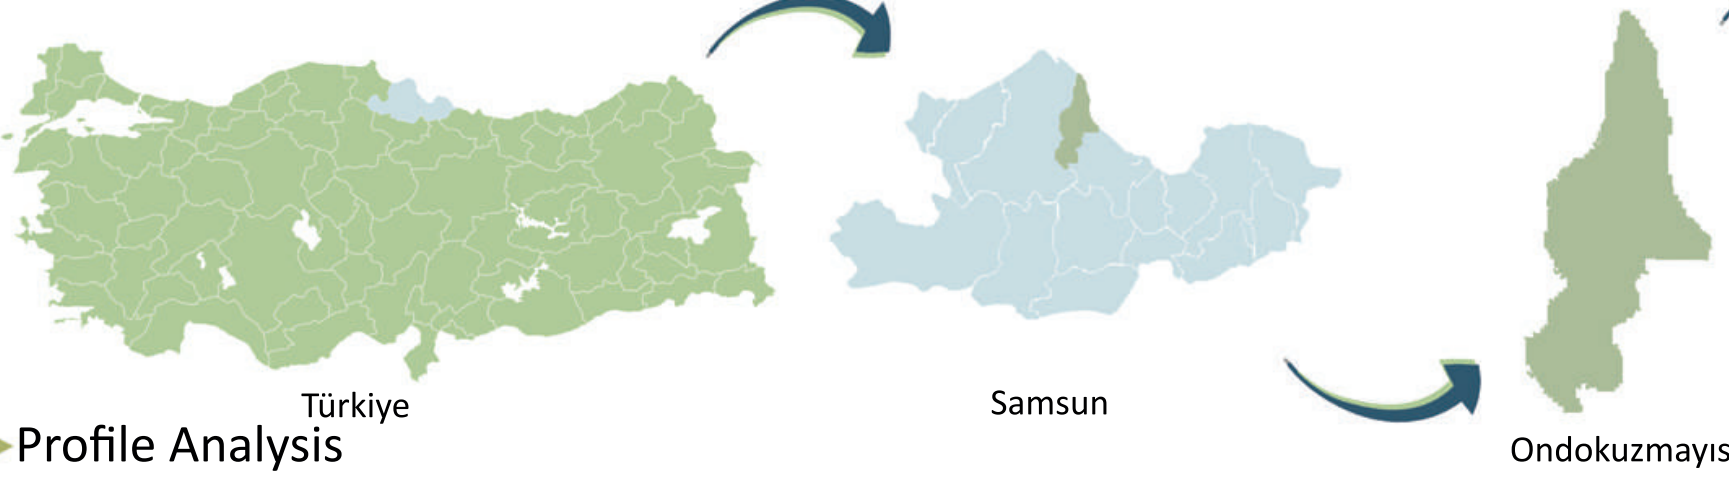


## Profile Analysis

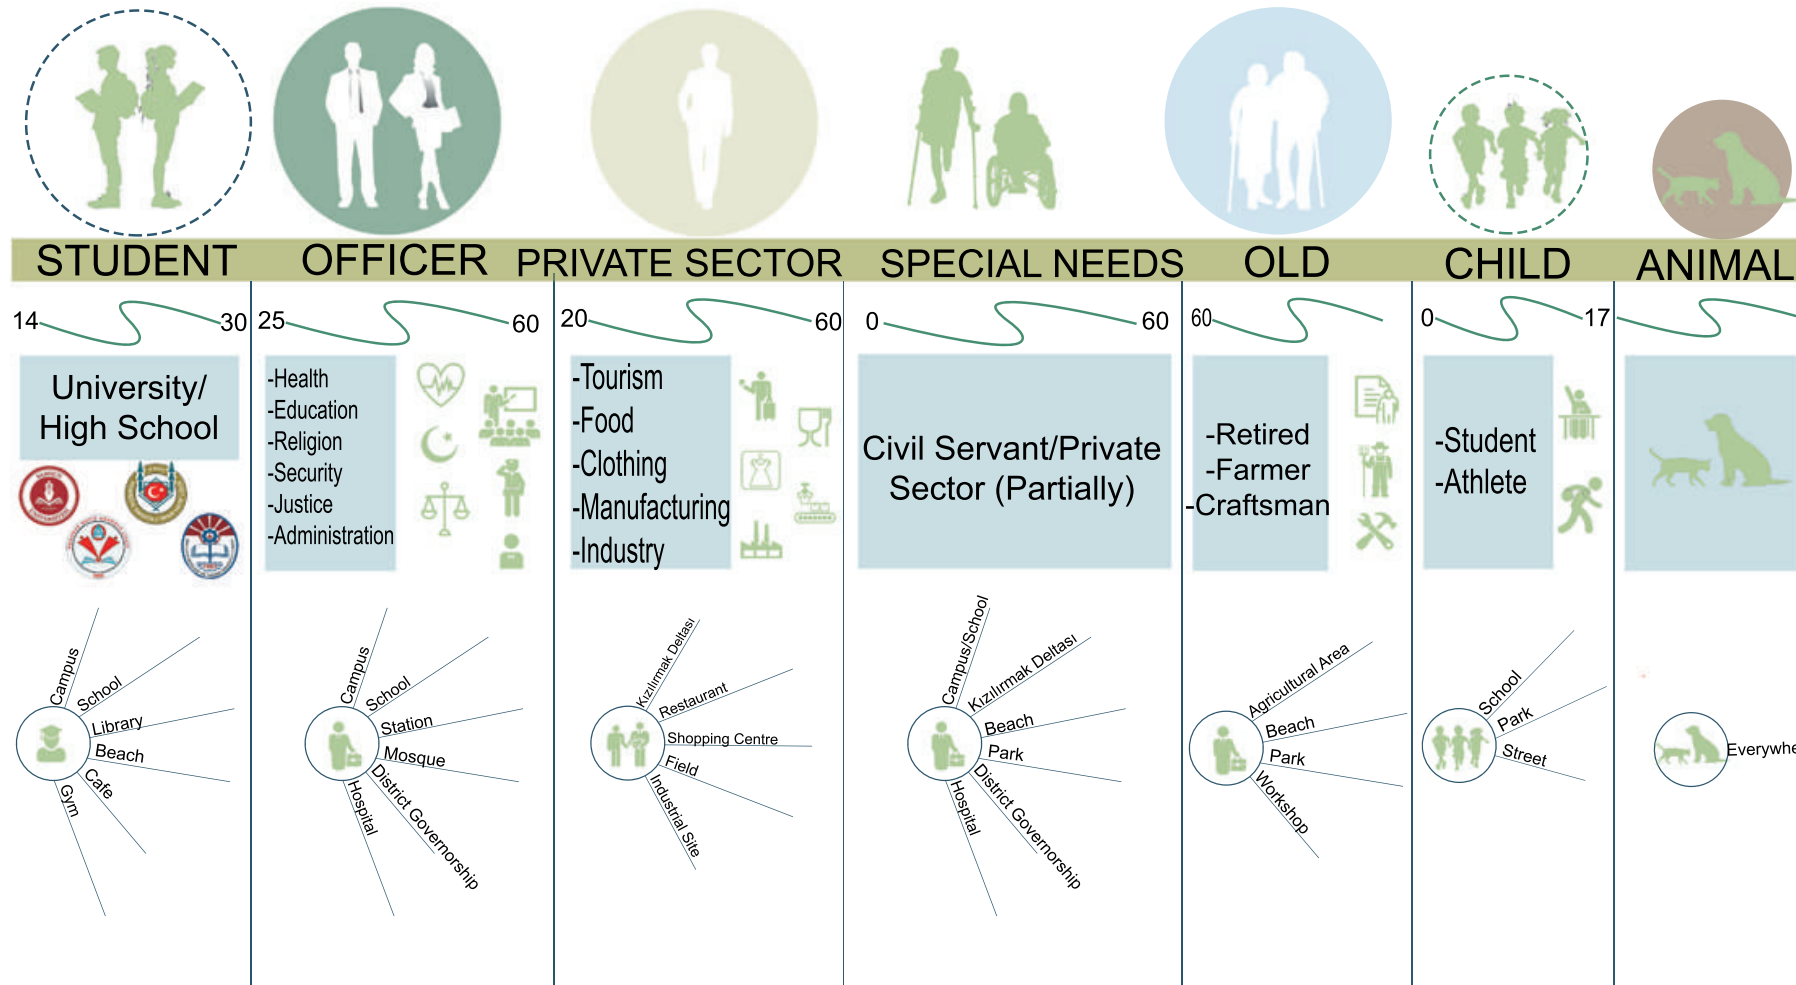


## Route Analysis

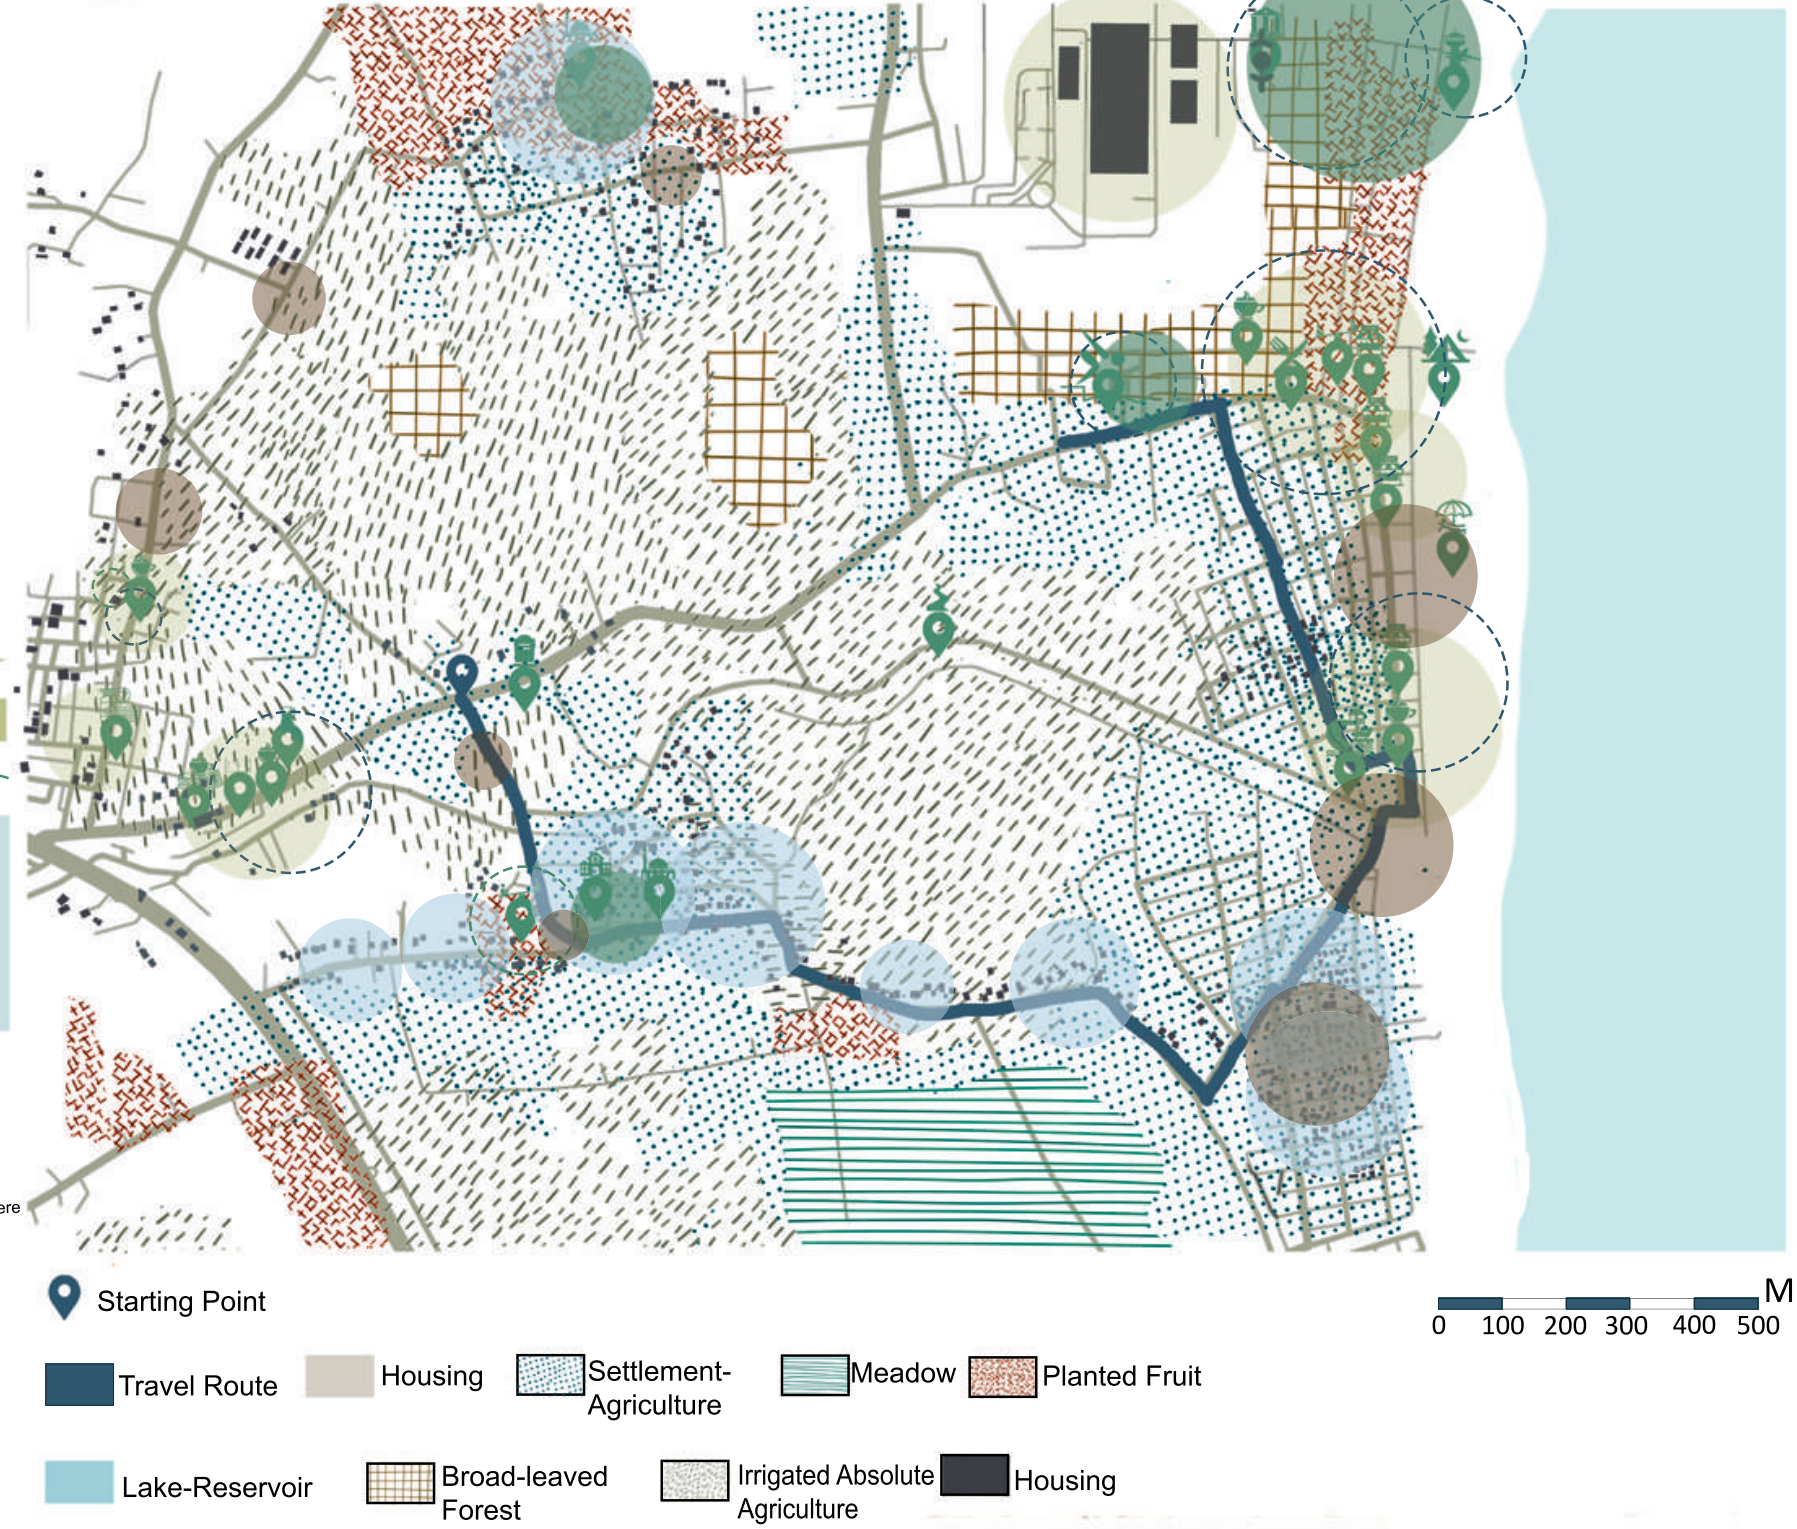


## Sketches of Anatolian Houses

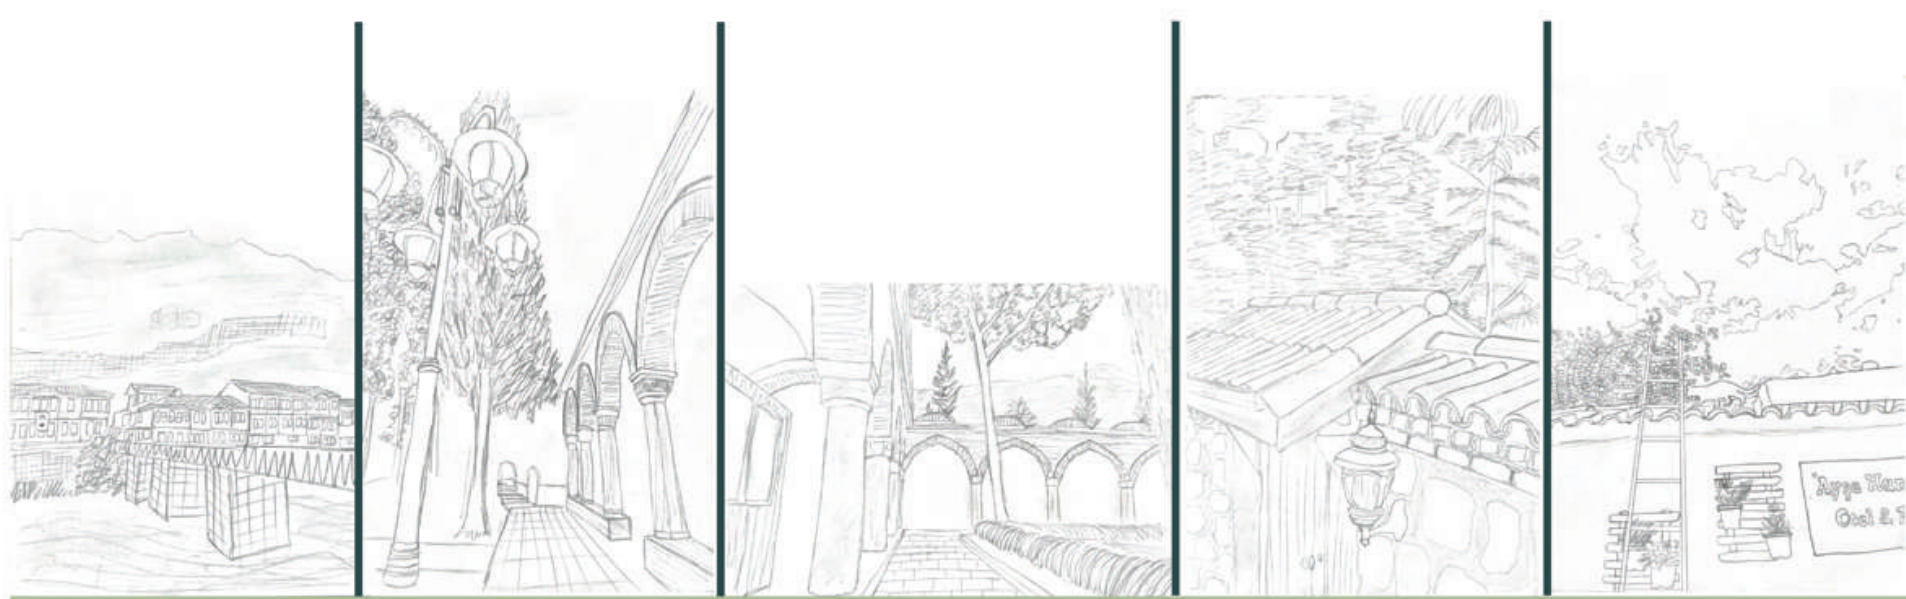

## Route Area Sketches

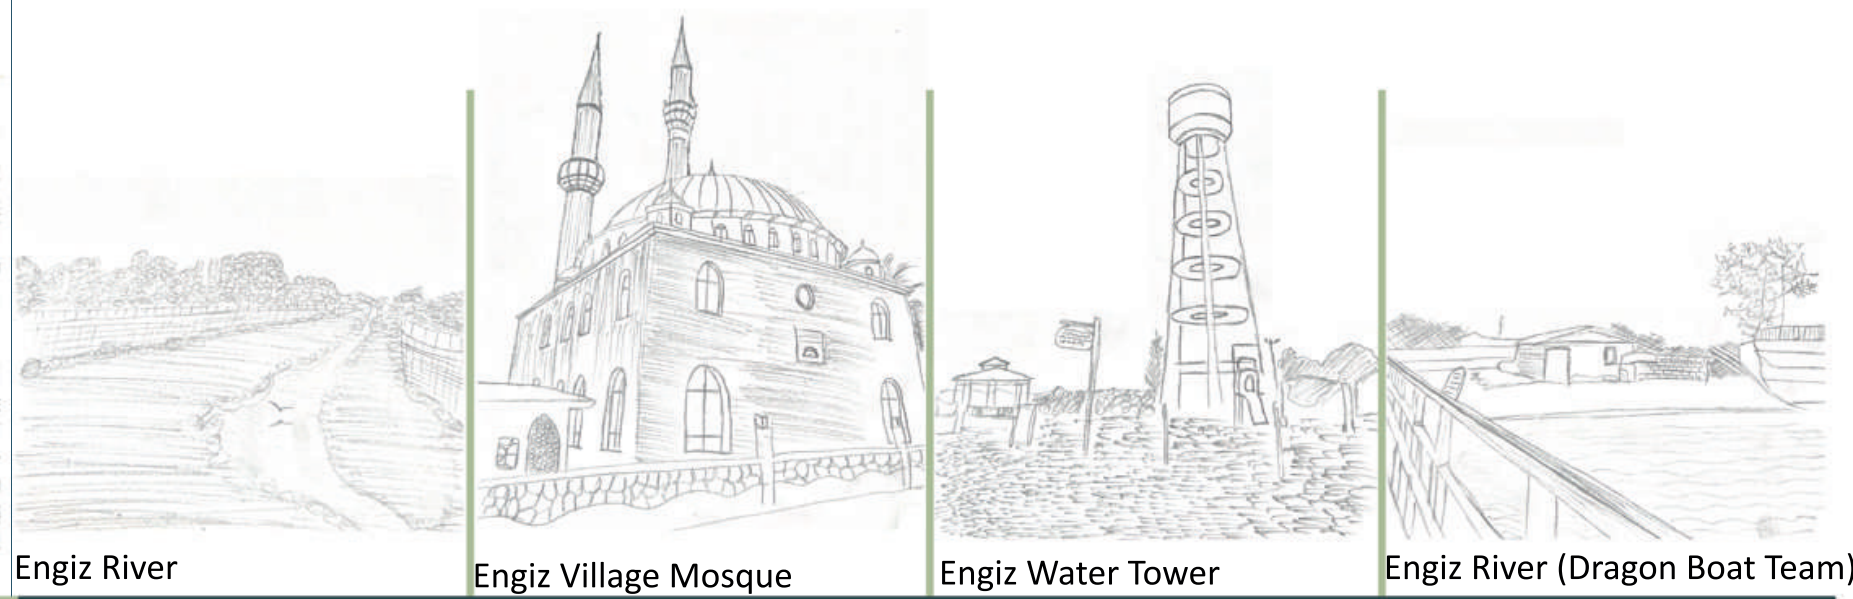


## Route Area Structure Diagram

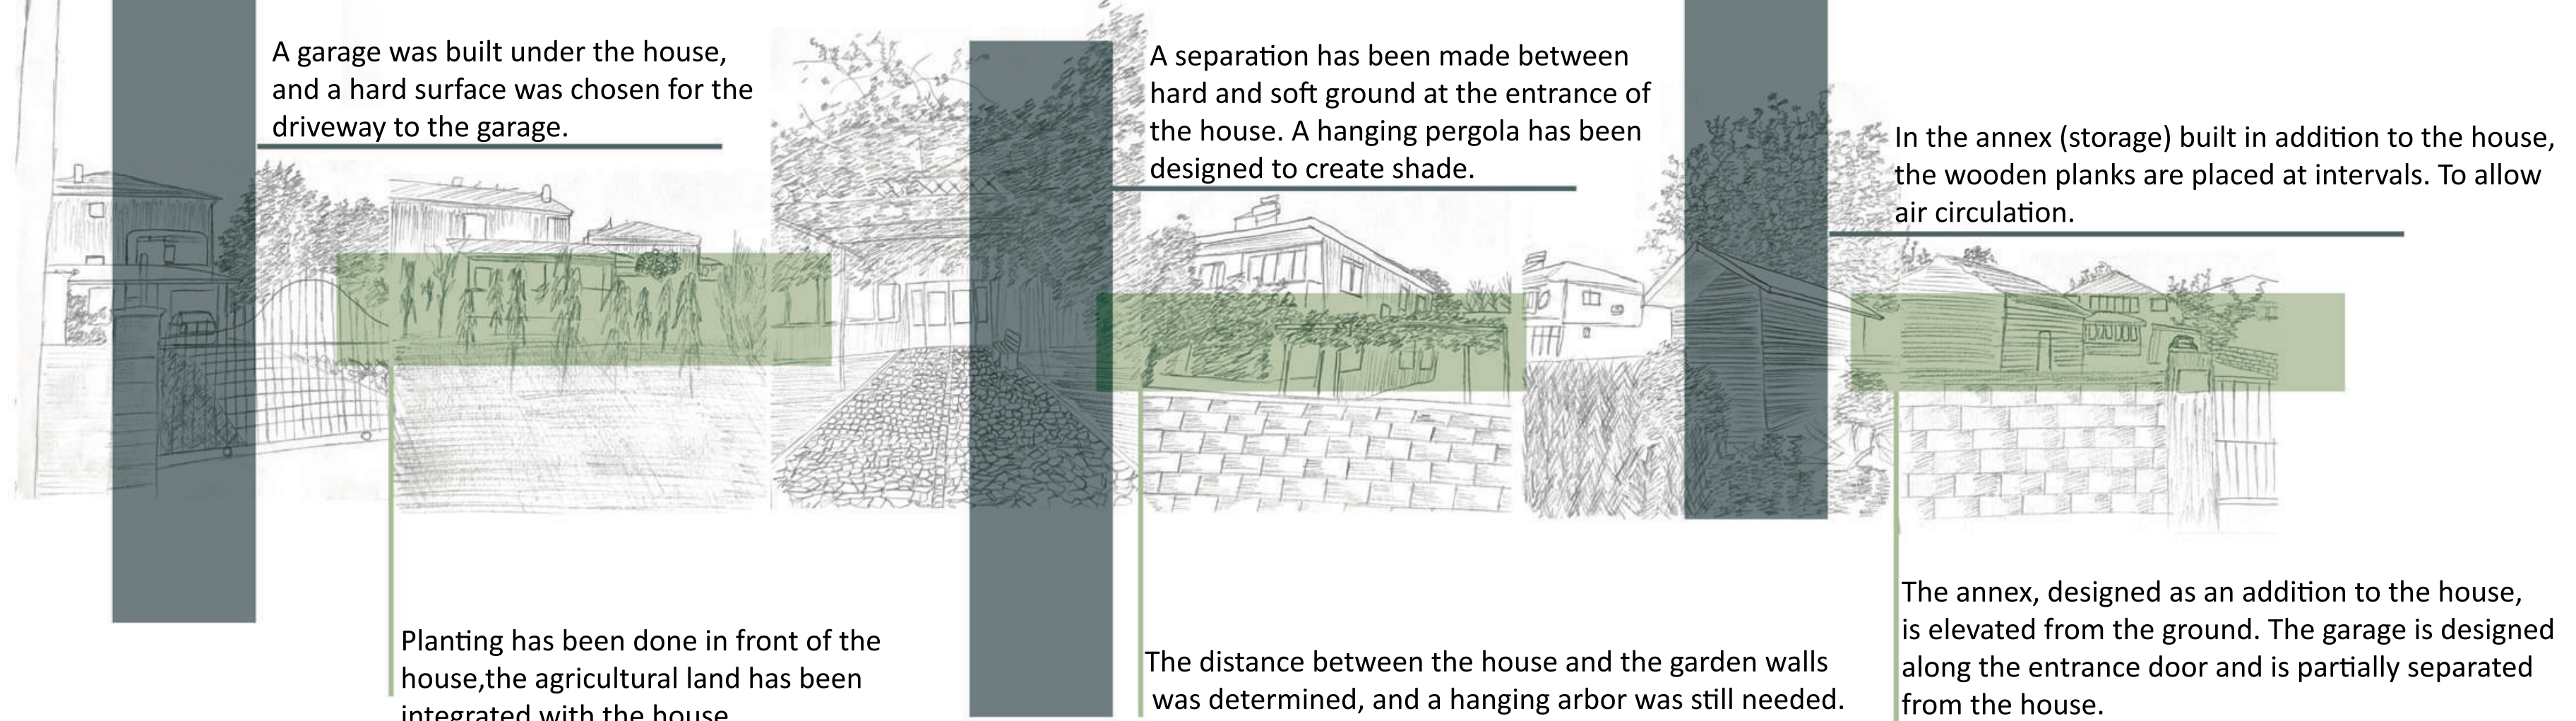


# Family Home in Samsun

## Samsun Concept Map

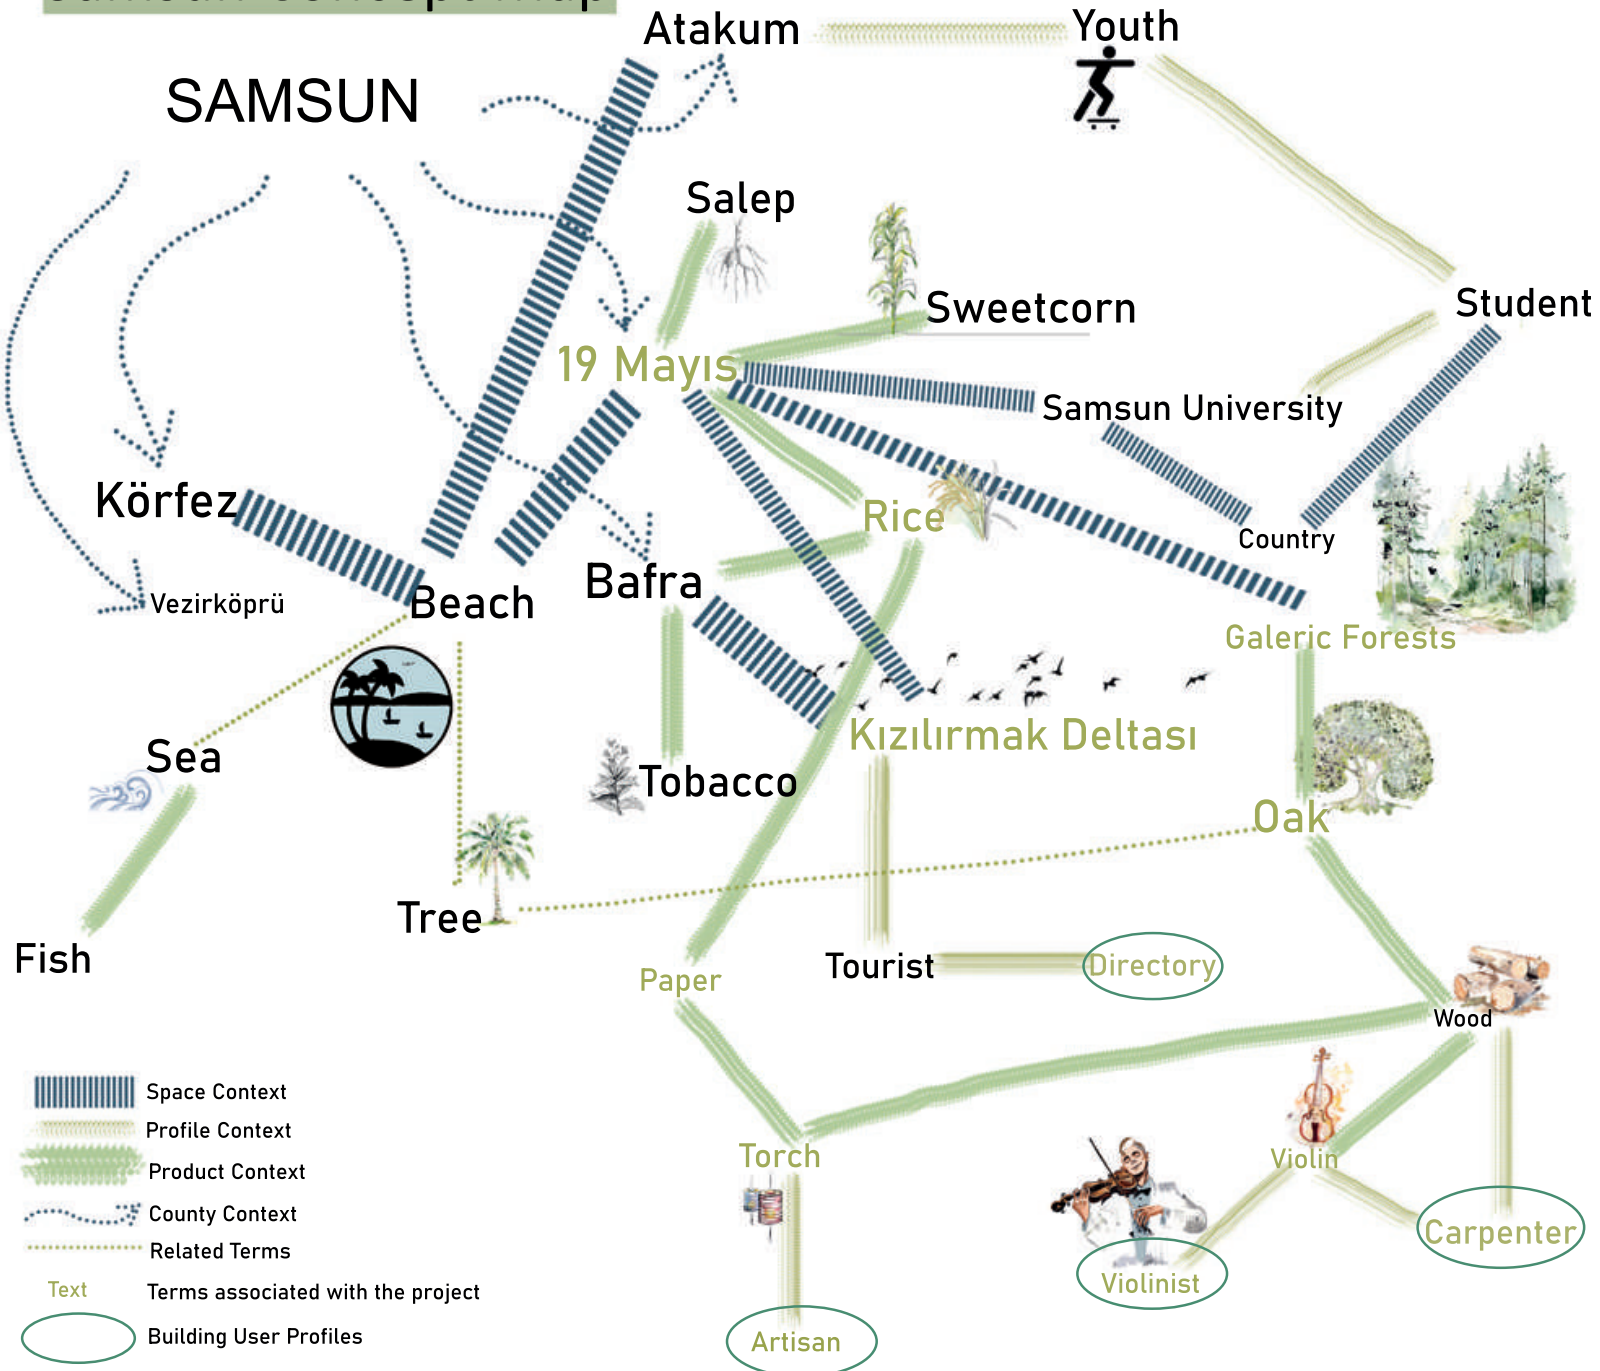

## Storyboard

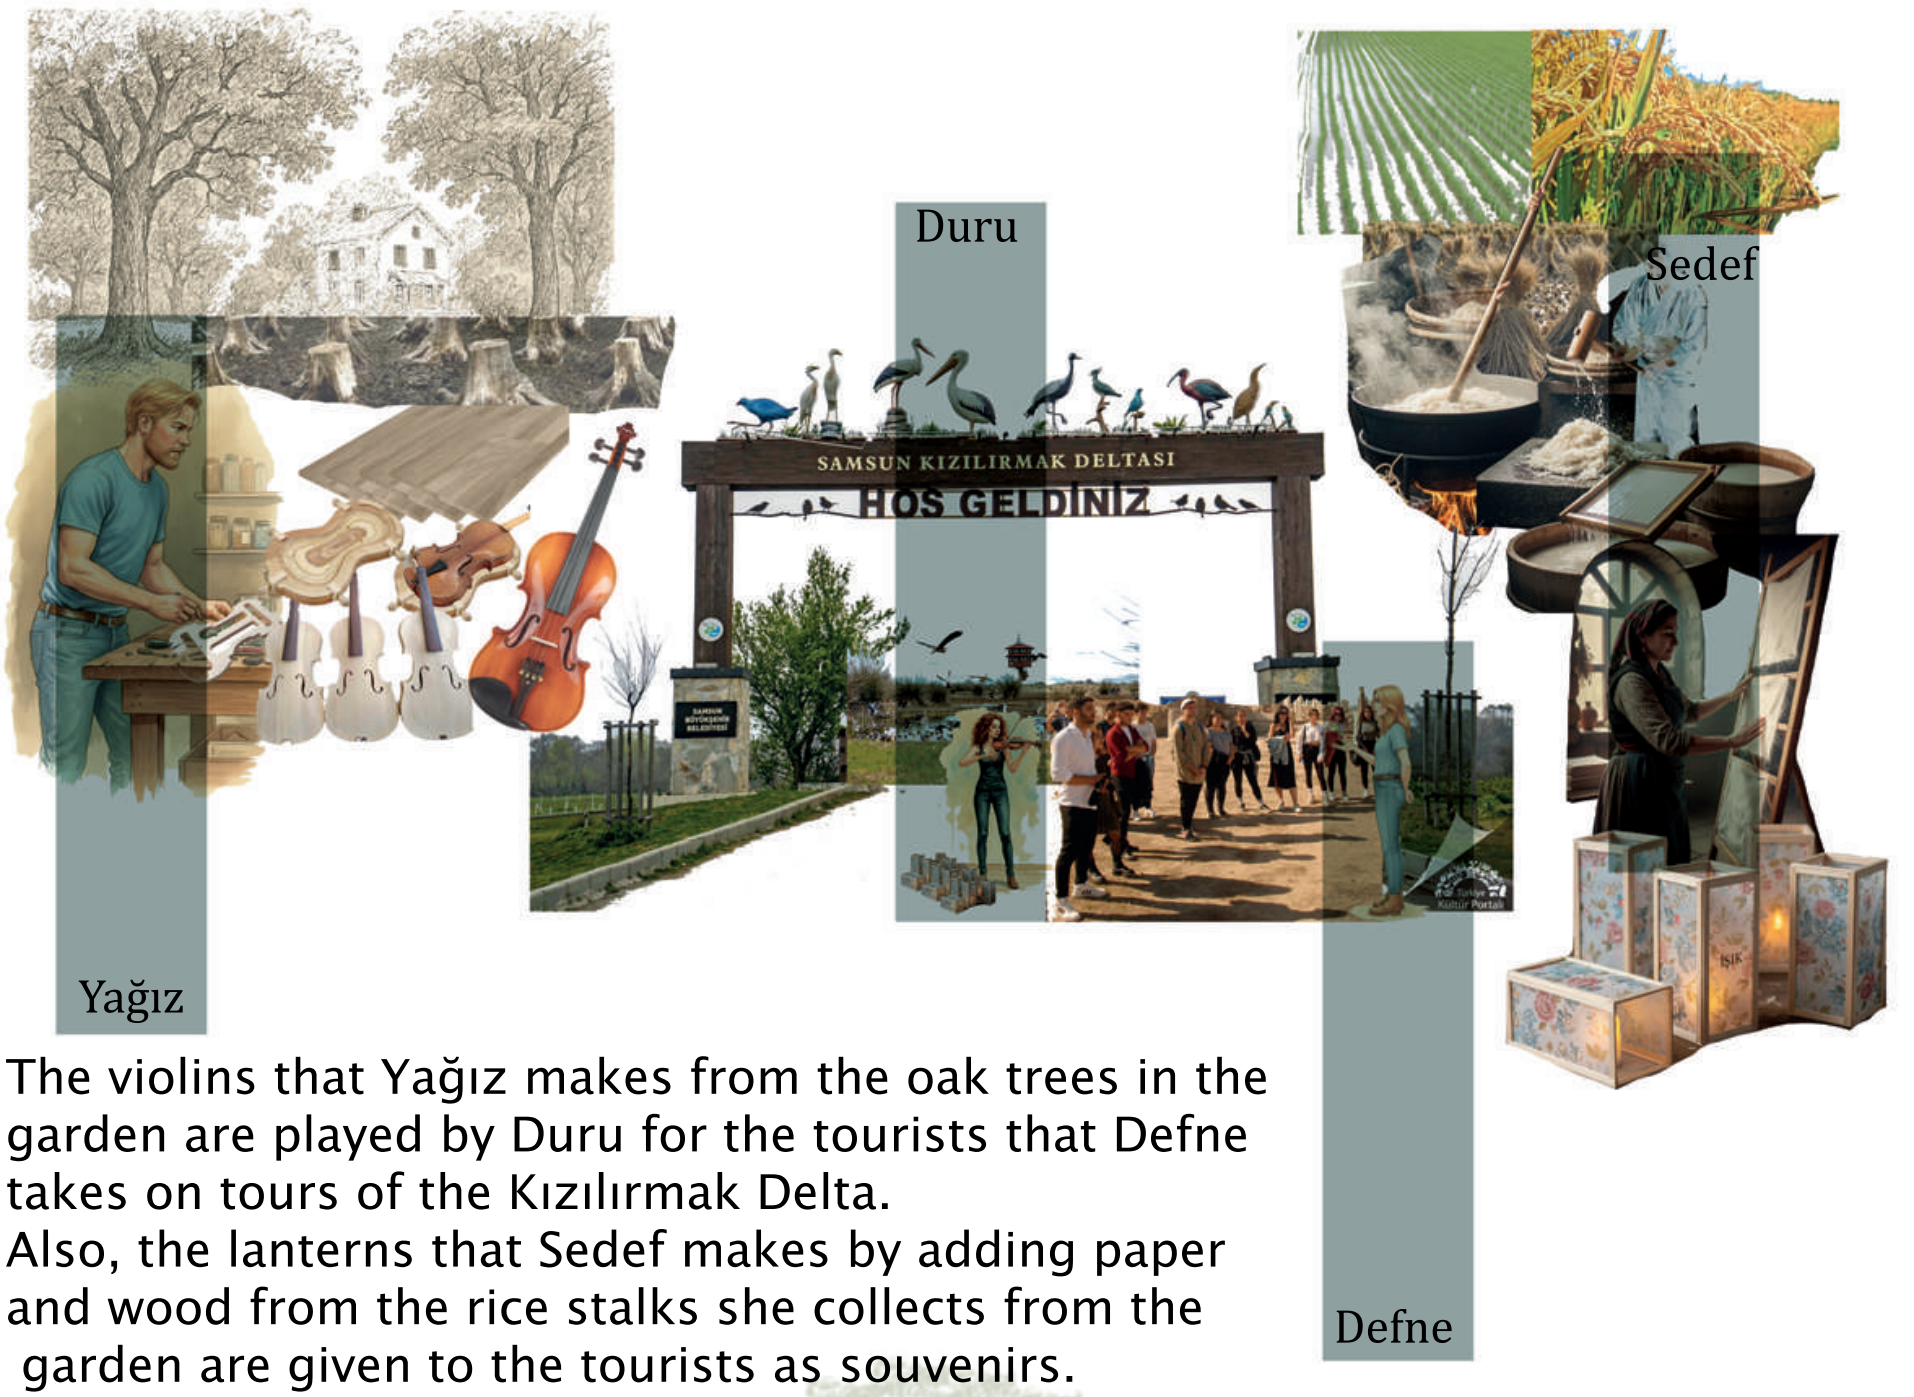

The violins that Yağız makes from the oak trees in the garden are played by Duru for the tourists that Defne takes on tours of the Kızılırmak Delta. Also, the lanterns that Sedef makes by adding paper and wood from the rice stalks she collects from the garden are given to the tourists as souvenirs.

## References-Applications



Reference Structure



Family Home in Samsun



Reference Structure



Family Home in Samsun




Family Home in Samsun



Reference Structure




Family Home in Samsun

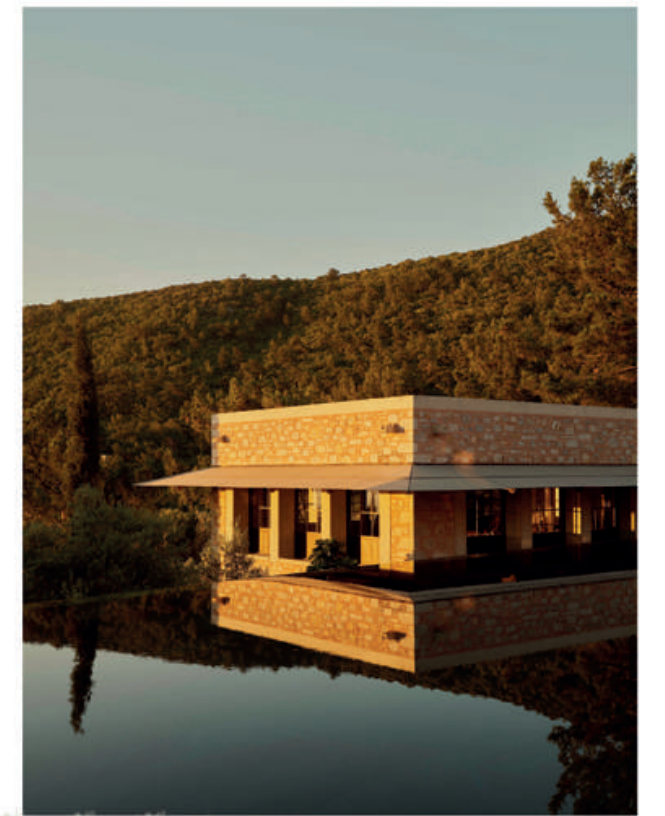


Reference Structure


## The Purpose of Using Lintels in Masonry Structures

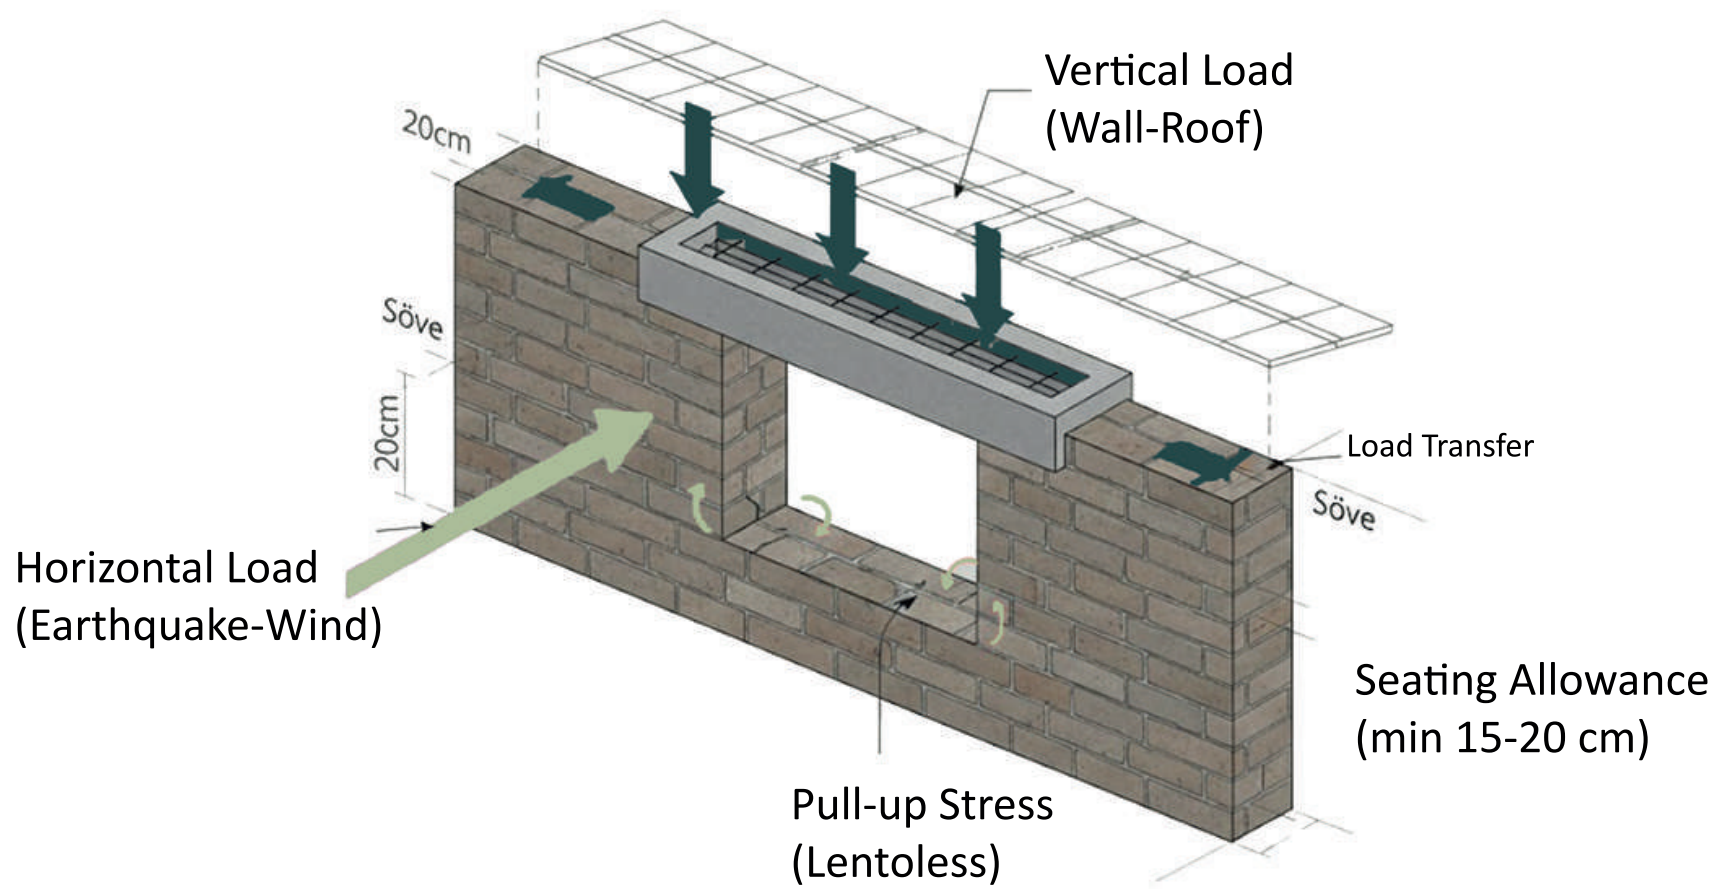

## Floor-Beam-Wall Connection in Masonry Structures

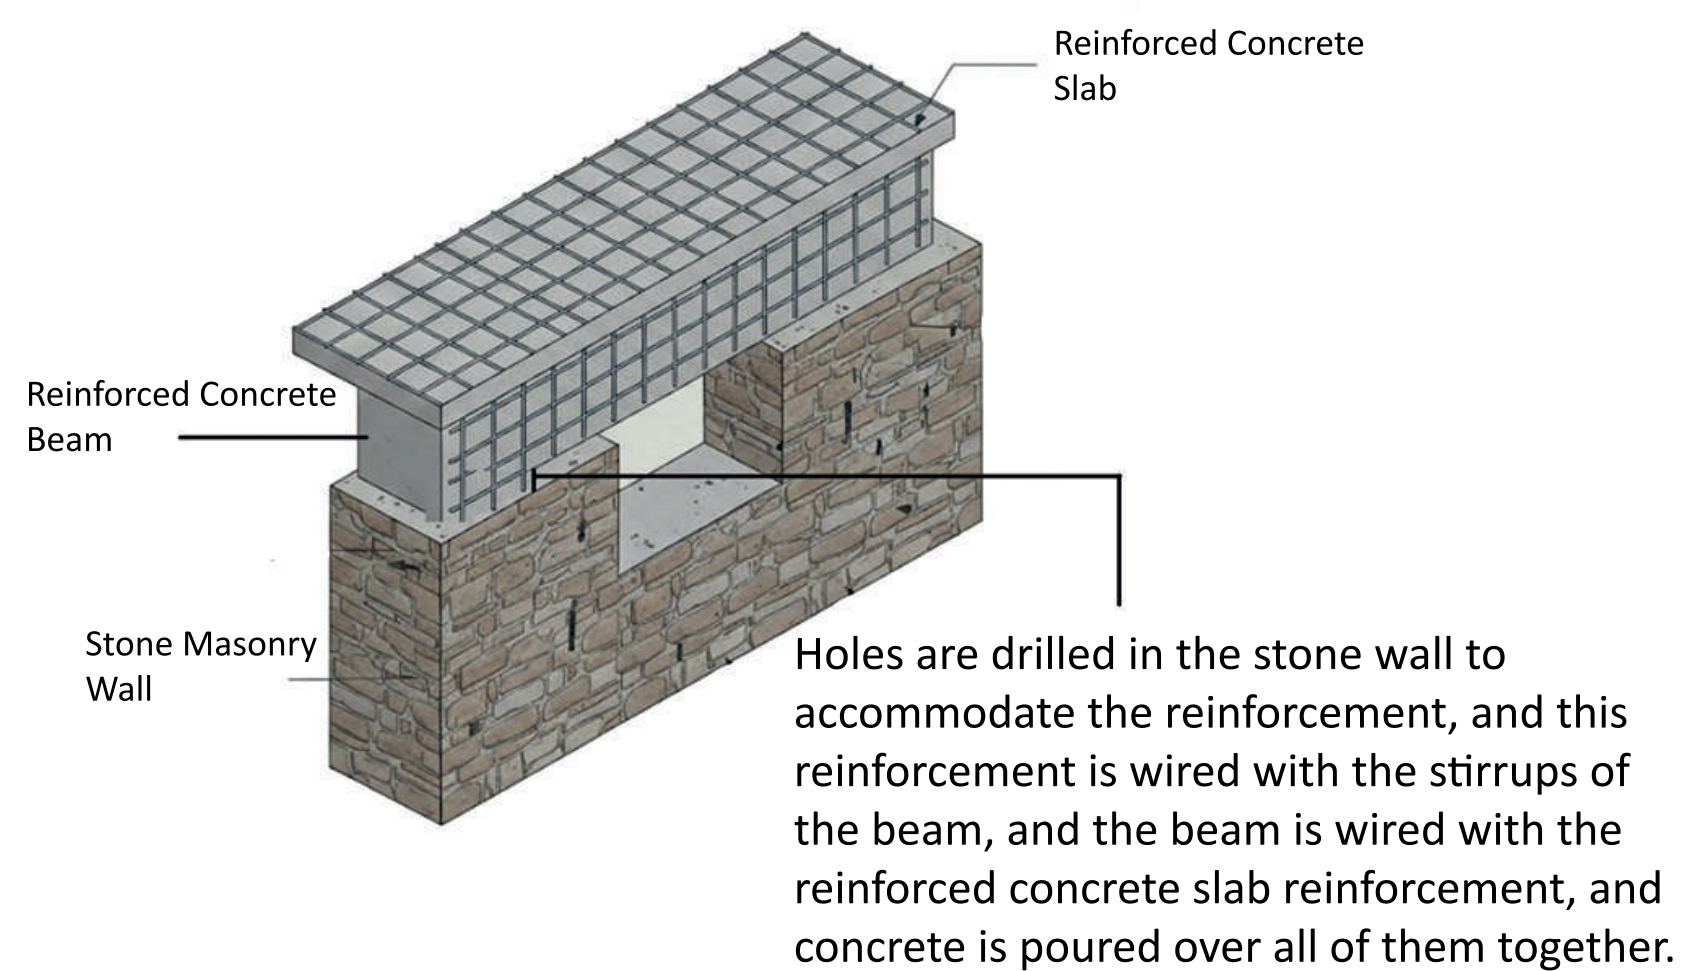


# Family Home in Samsun

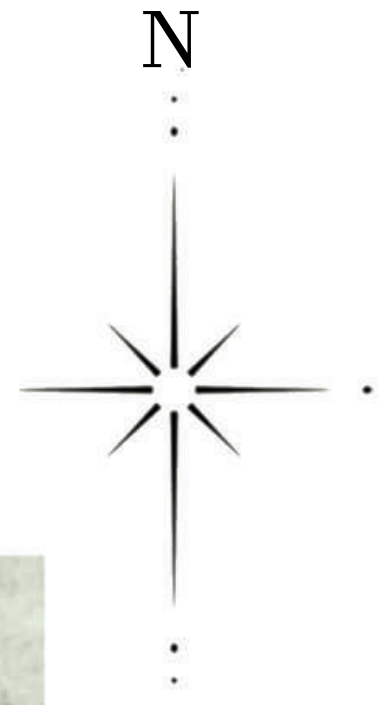

Family Home in Samsun  
Site Plan Scale: 1/200




# Family Home in Samsun

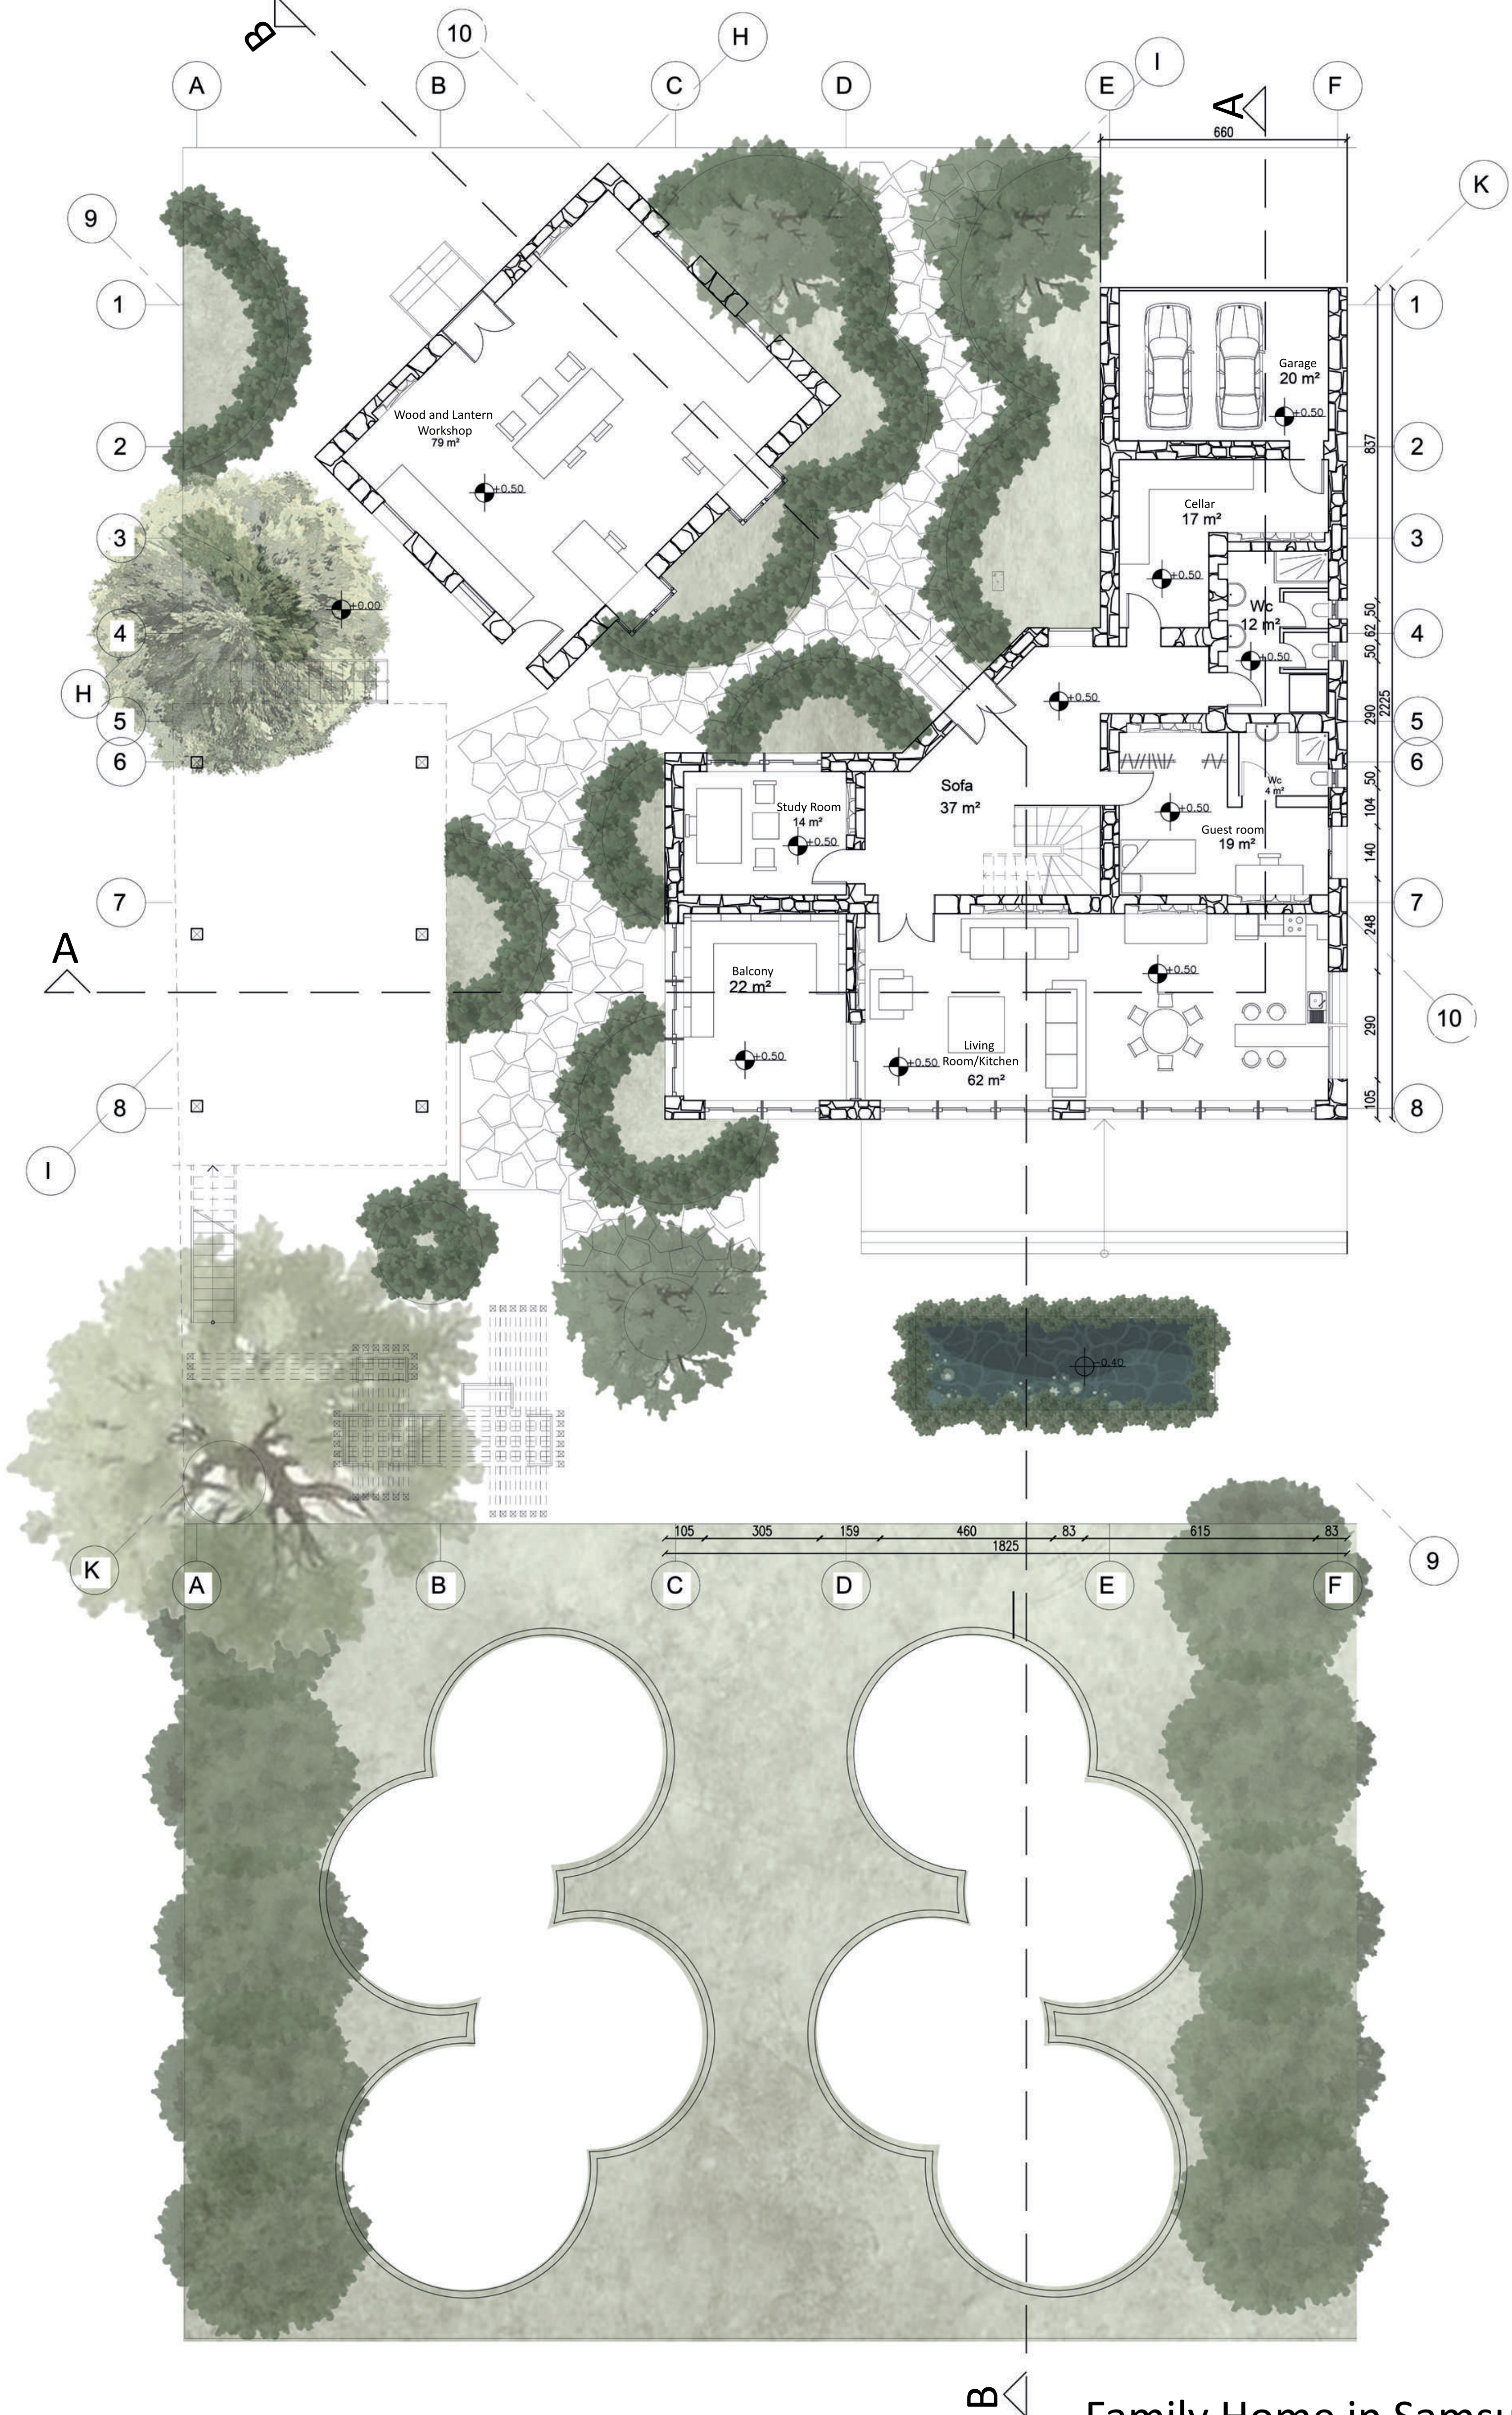


Family Home in Samsun  
Ground Floor Plan Scale: 1/200


# Family Home in Samsun

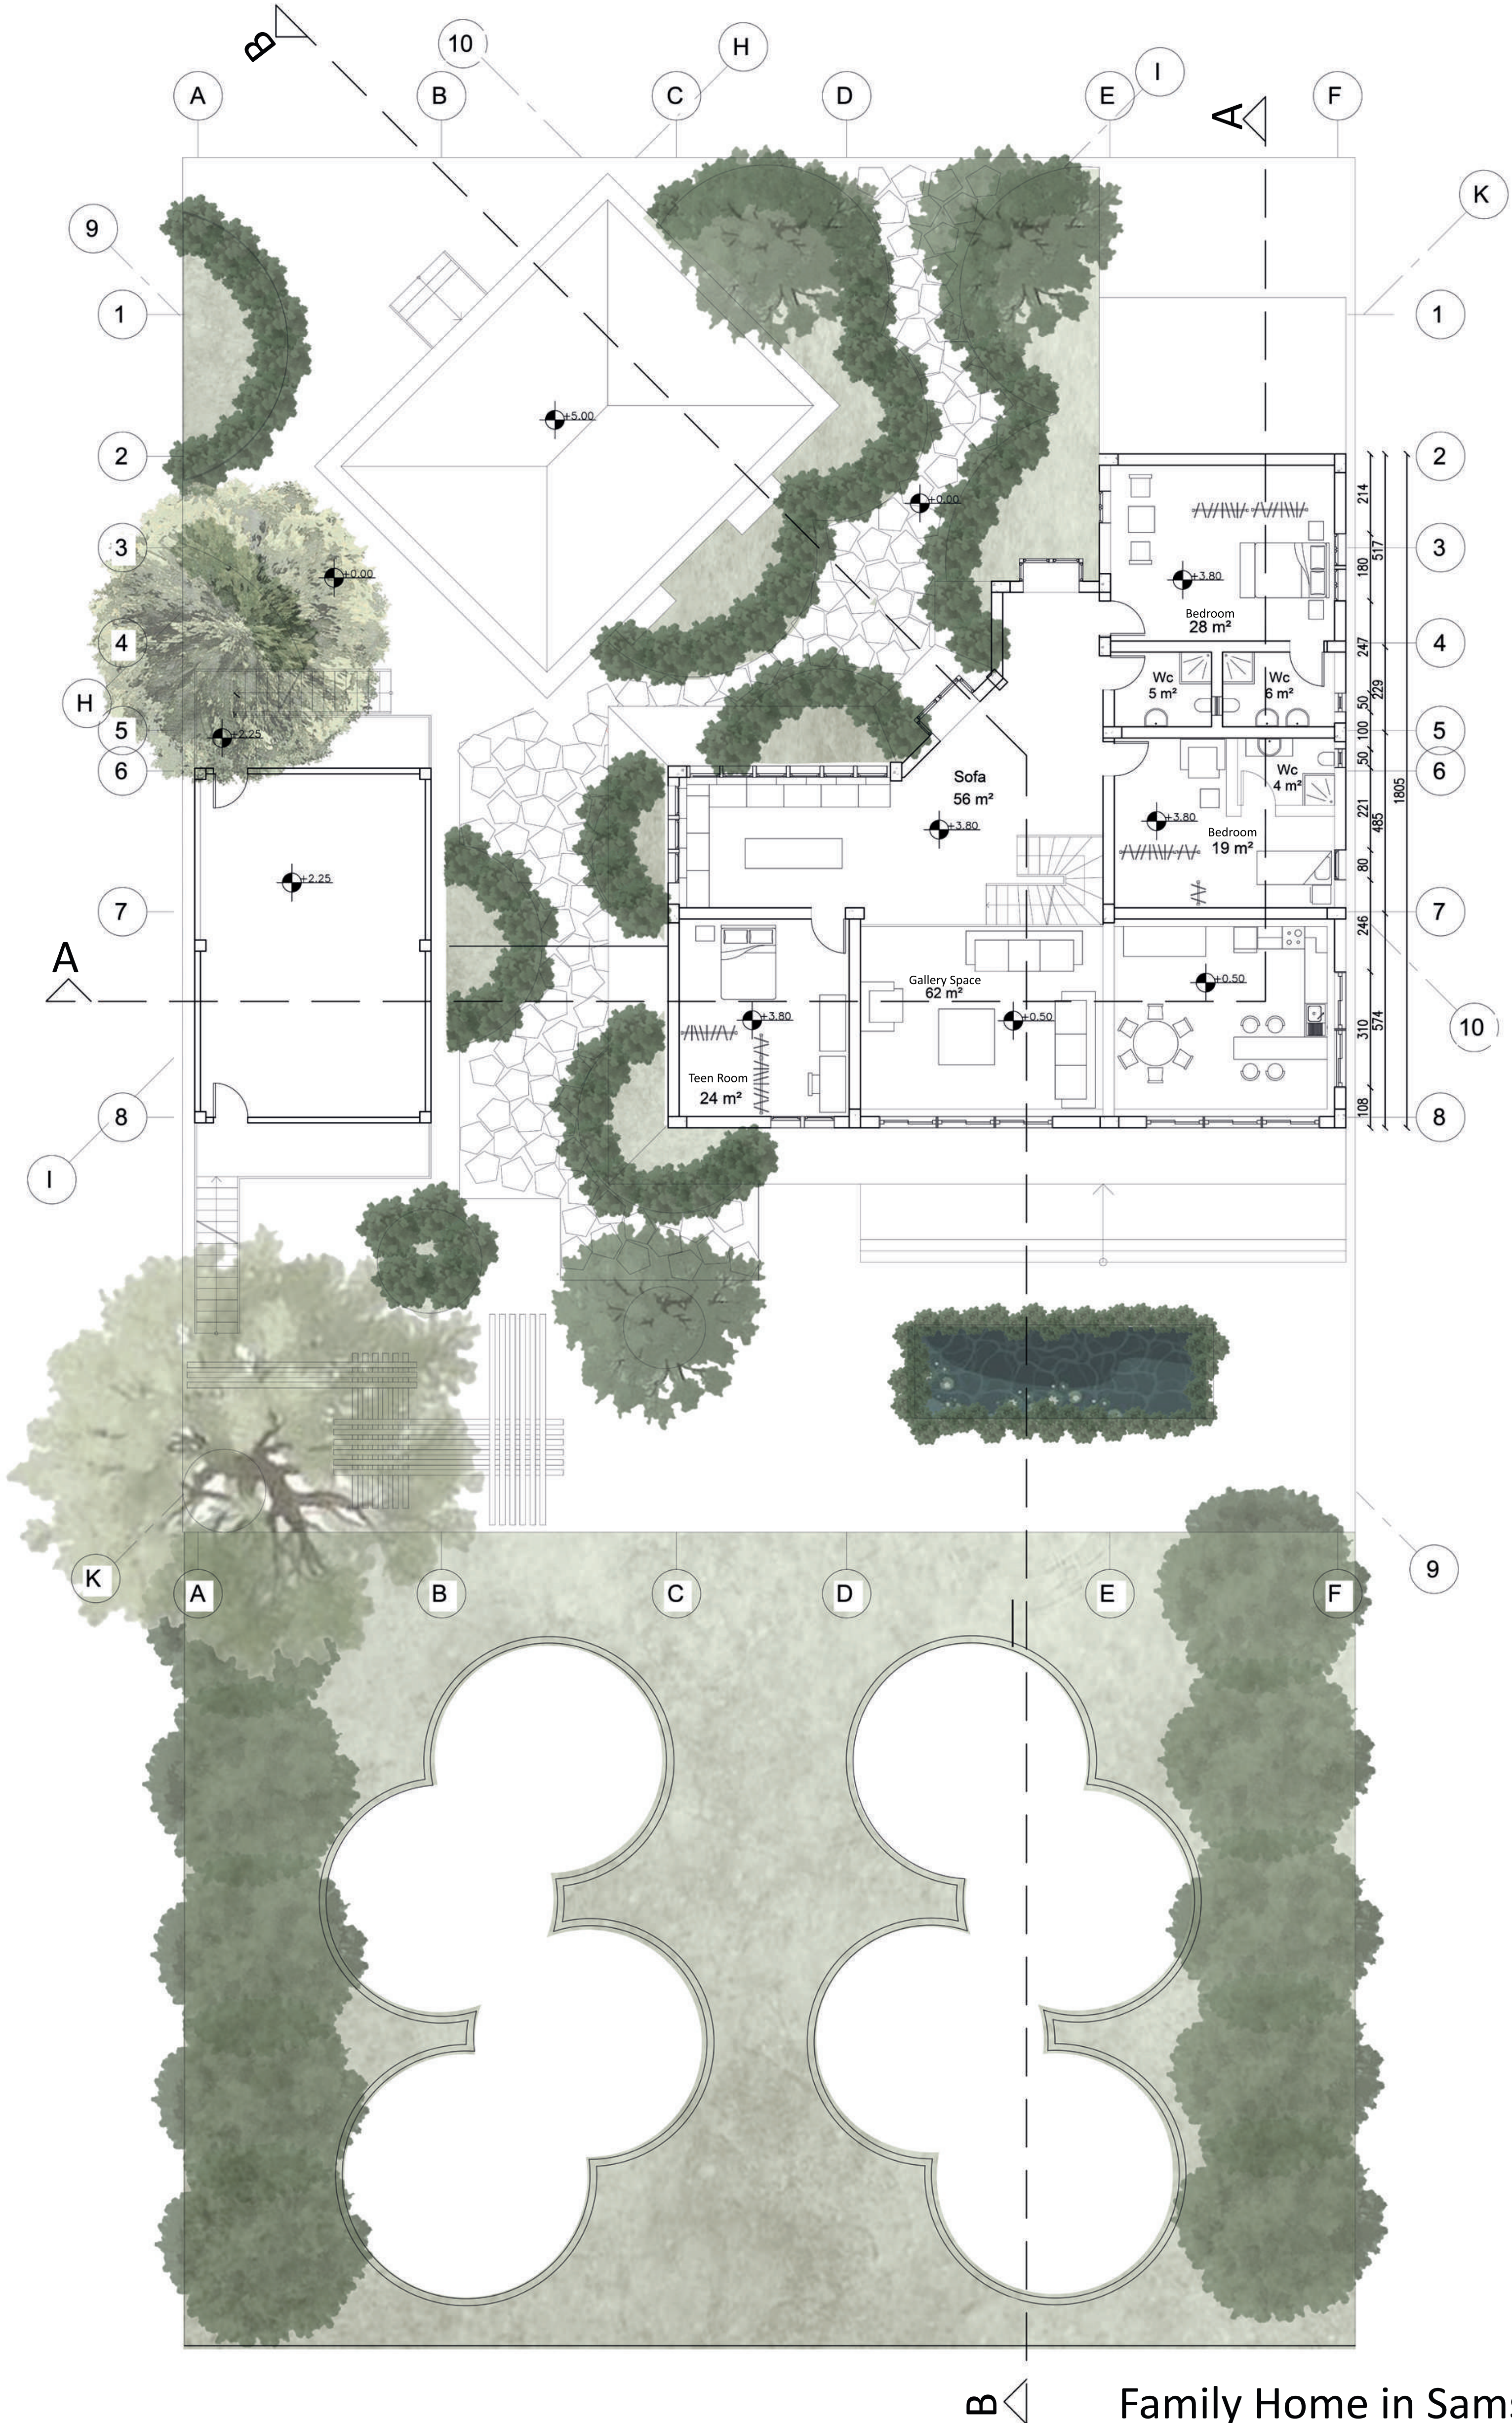


Family Home in Samsun  
1. Floor Plan Scale: 1/200

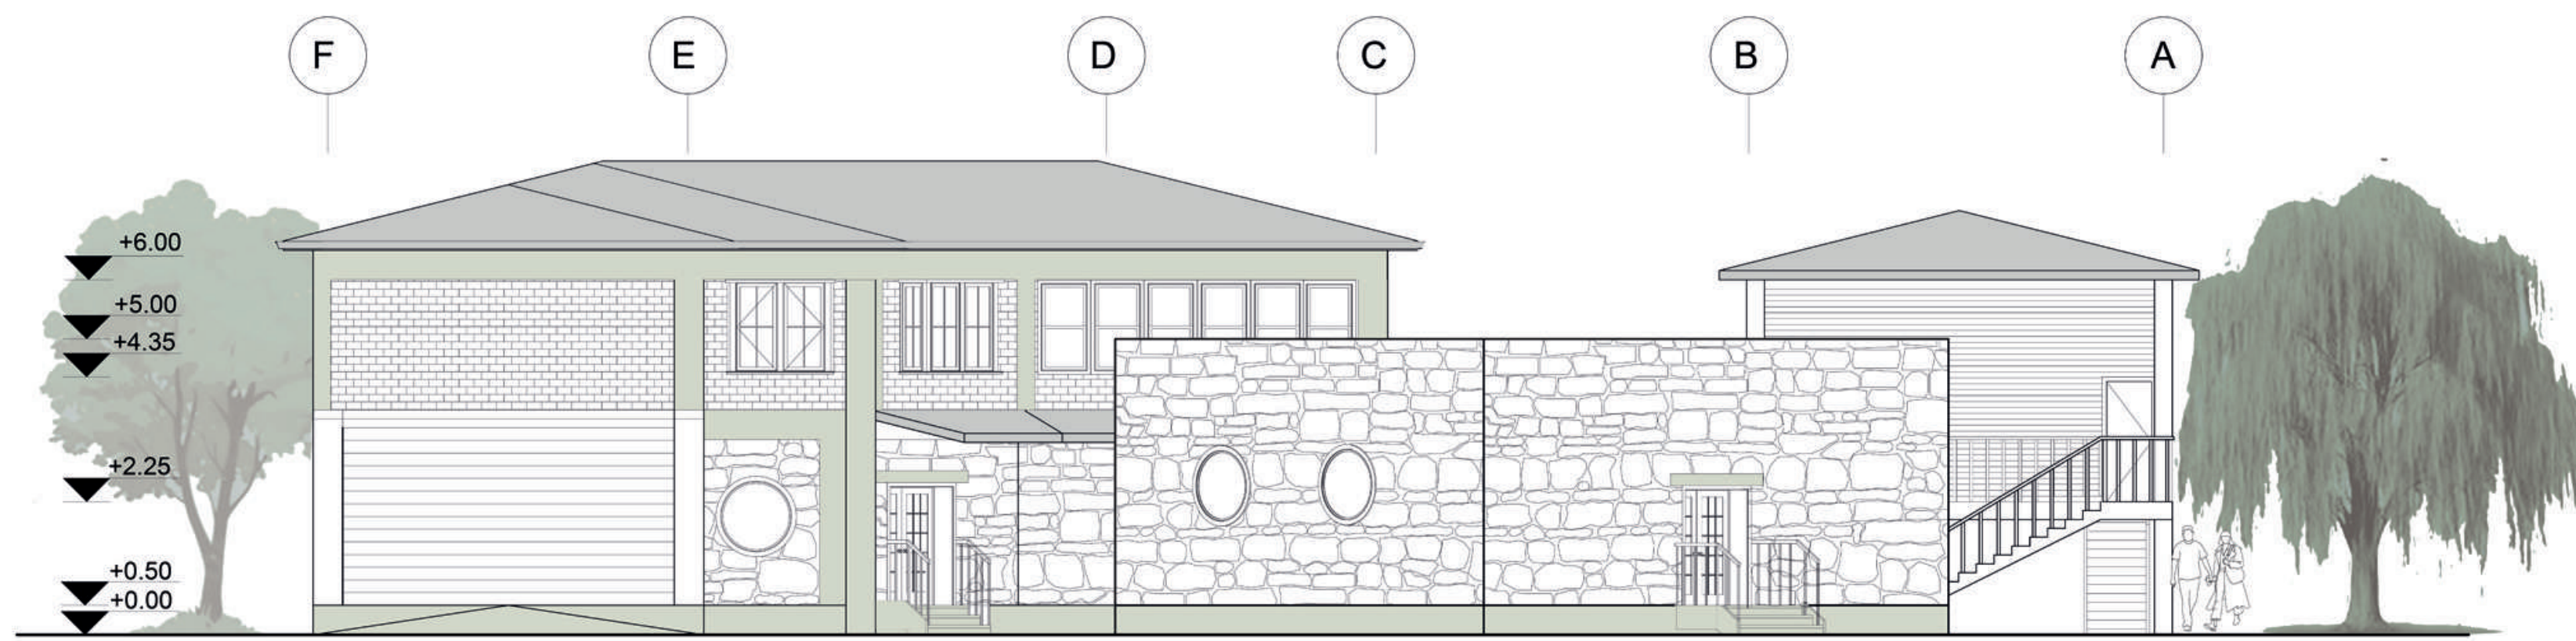


Family House in Samsun, North Facade, Scale: 1/100

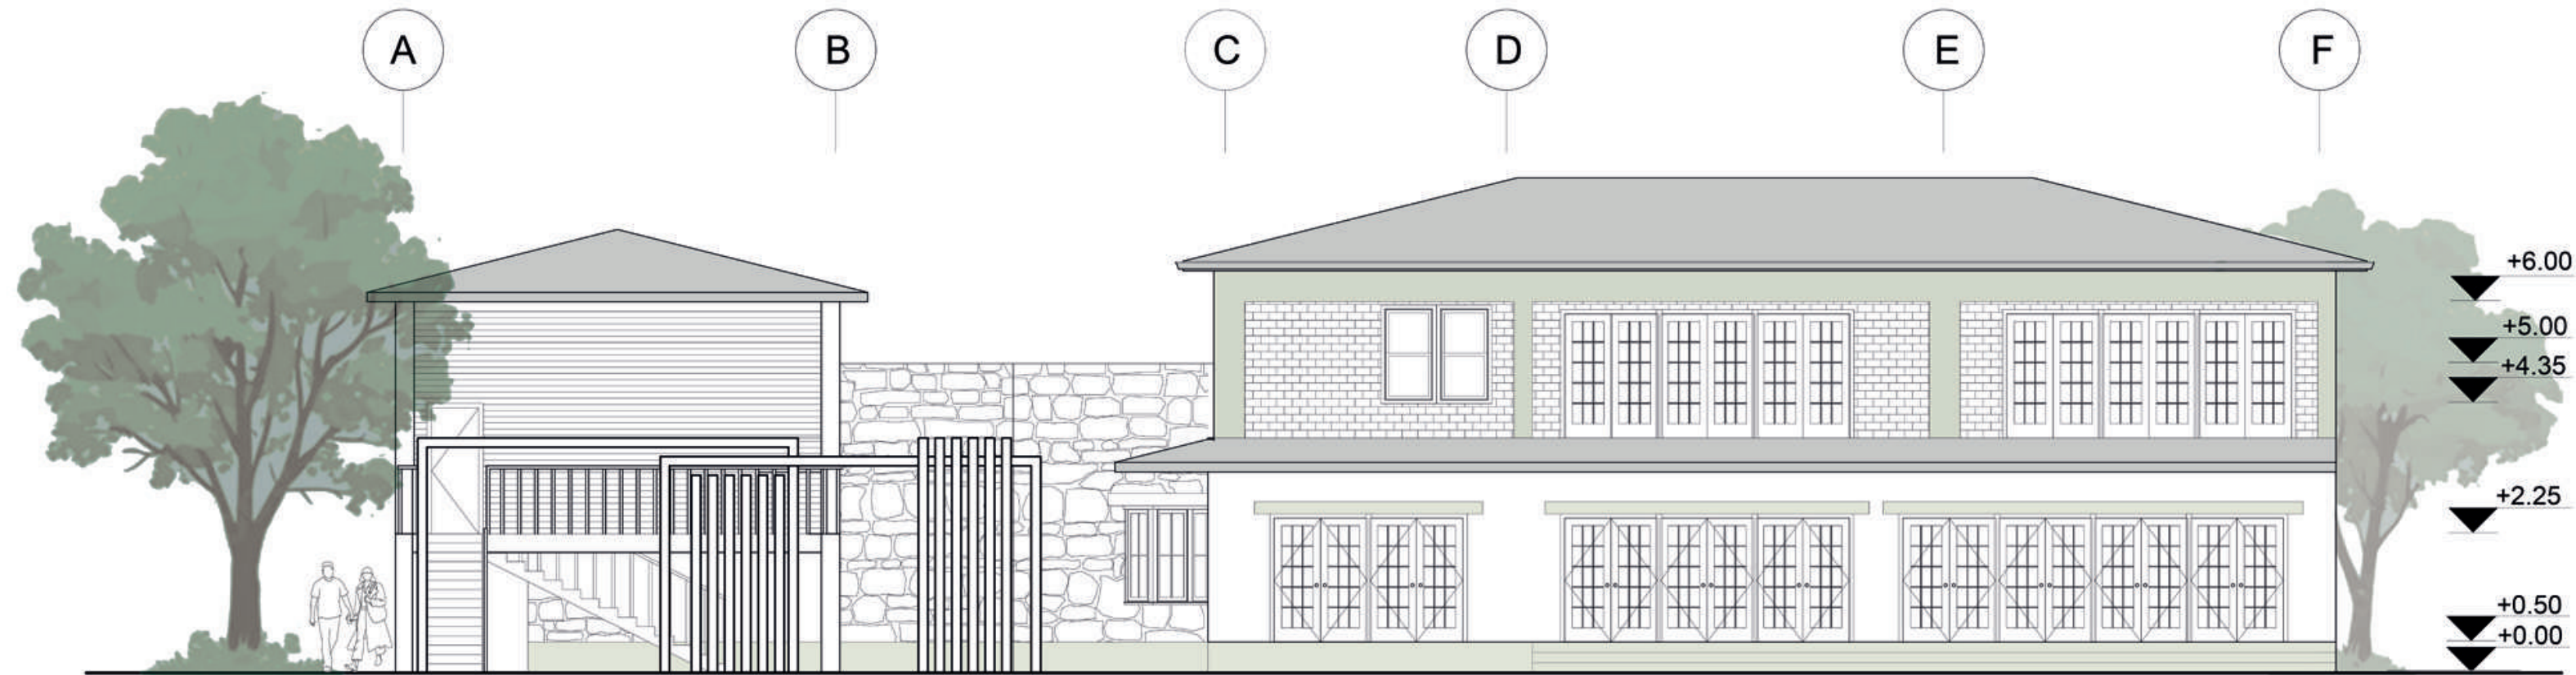

Family House in Samsun, South Facade, Scale: 1/100

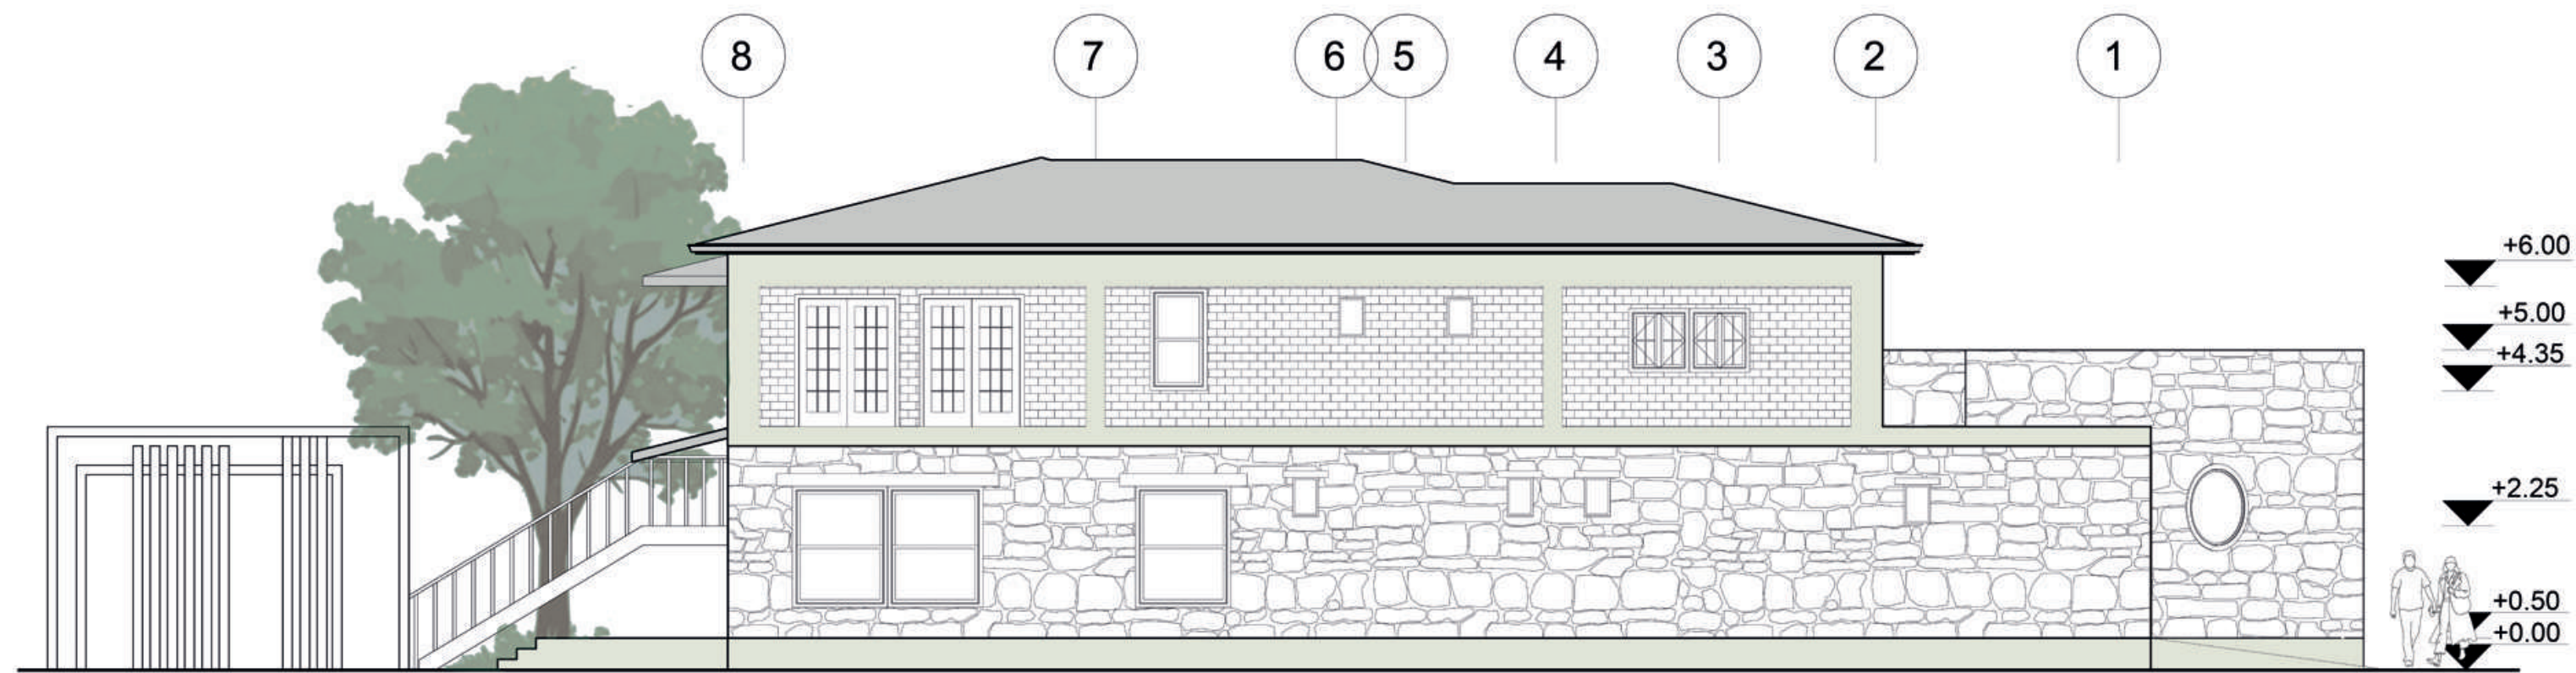


Family House in Samsun, East Facade, Scale: 1/100

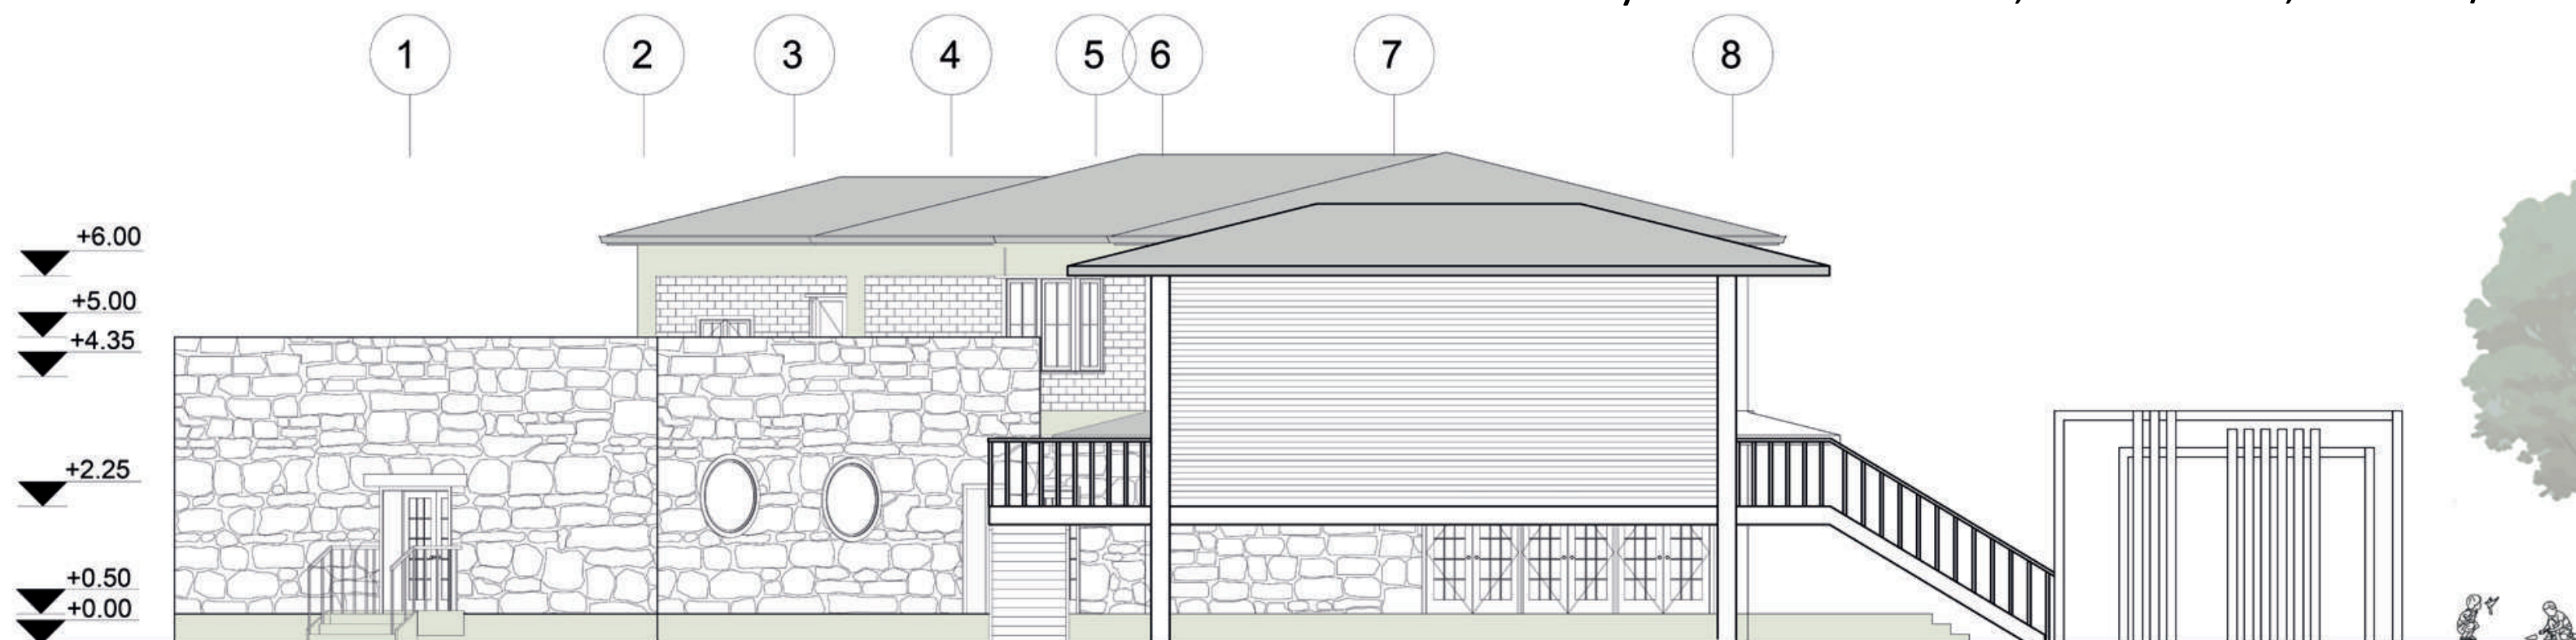


Family House in Samsun, West Facade, Scale: 1/100



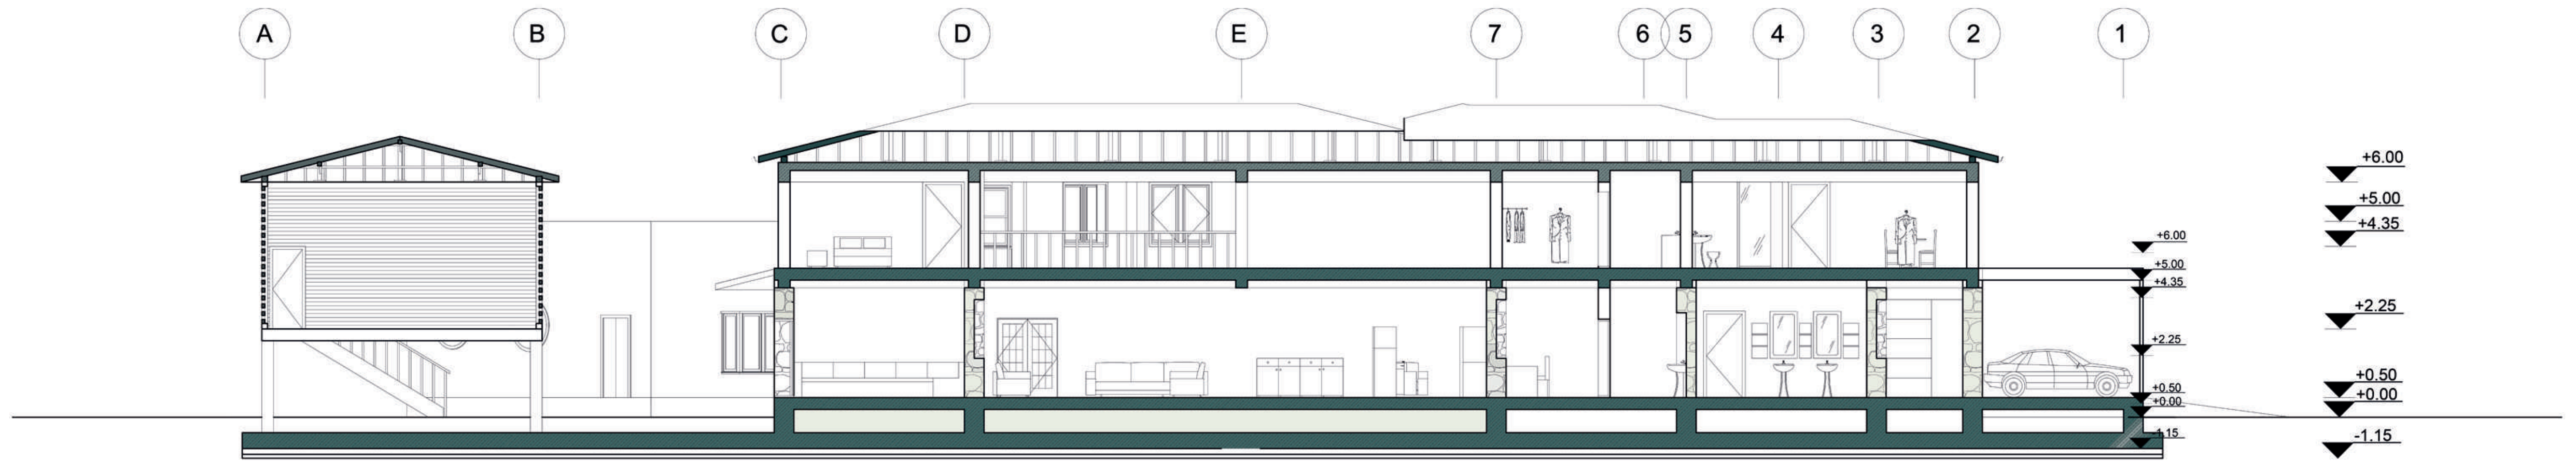

Family House in Samsun, AA Section, Scale: 1/100

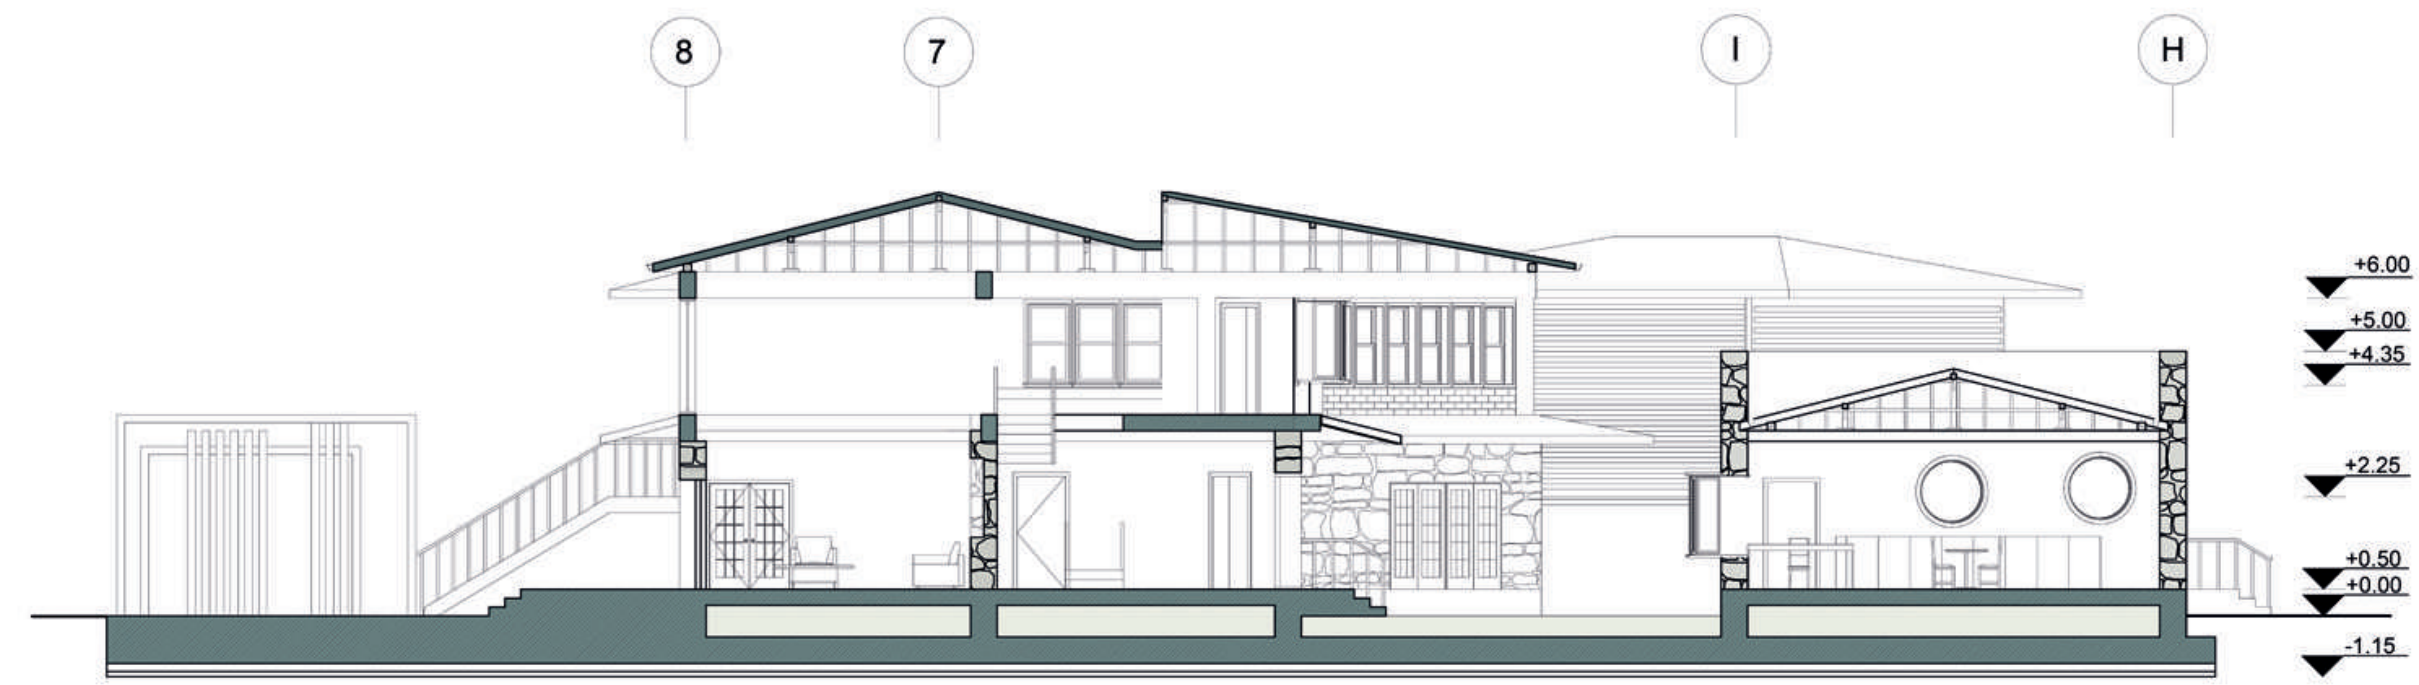

Family House in Samsun, BB Section, Scale: 1/100