

ECOLOGICAL MIXED-USE-BUILDING

AUGUST 2023

INTRODUCTION TO ARCHITECTURE II





INSTITUTO SUPERIOR POLITÉCNICO METROPOLITANO DE ANGOLA


INTRODUÇÃO A ARQUITECTURA II

INTRODUCTION TO ARCHITECTURE II


ECOLOGICAL BUILDING - MULTIFUNCTIONAL

JOÃO SEGUNDA


TEACHER: DAISON MUTANGE

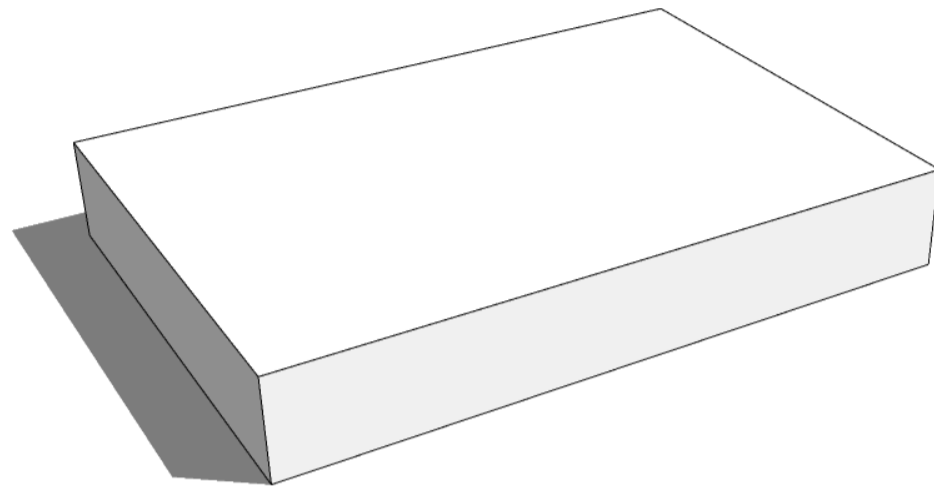


01

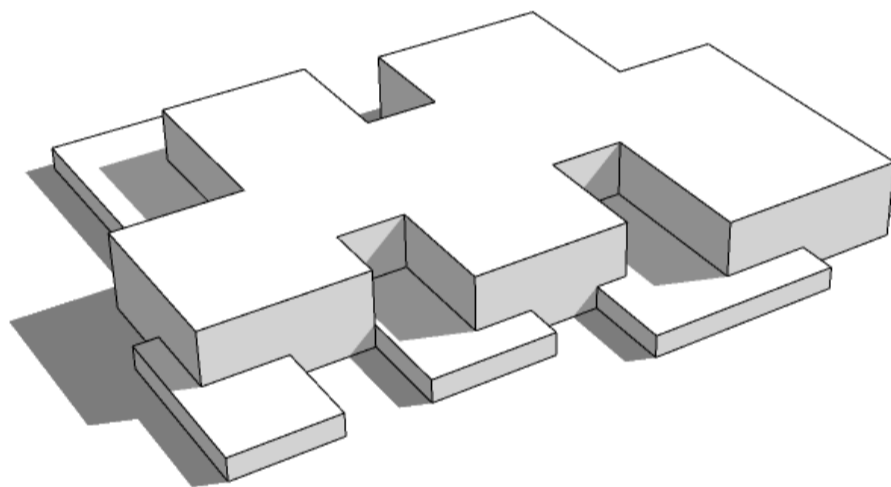


02

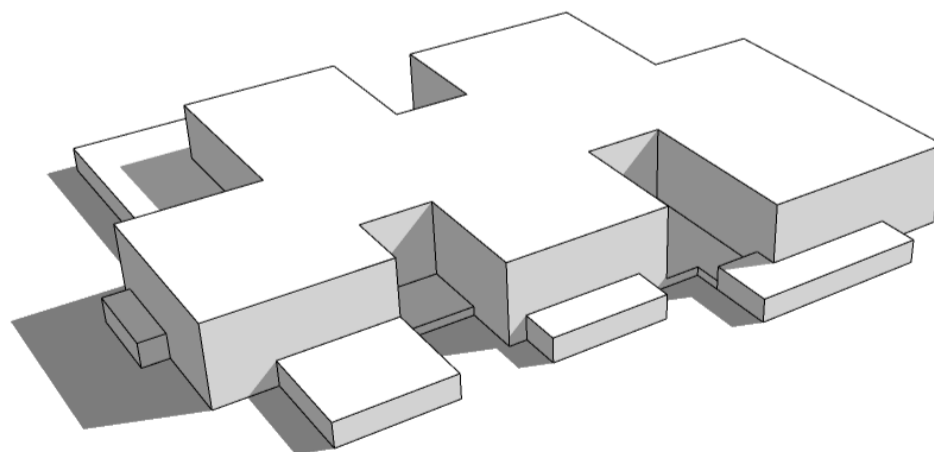


03

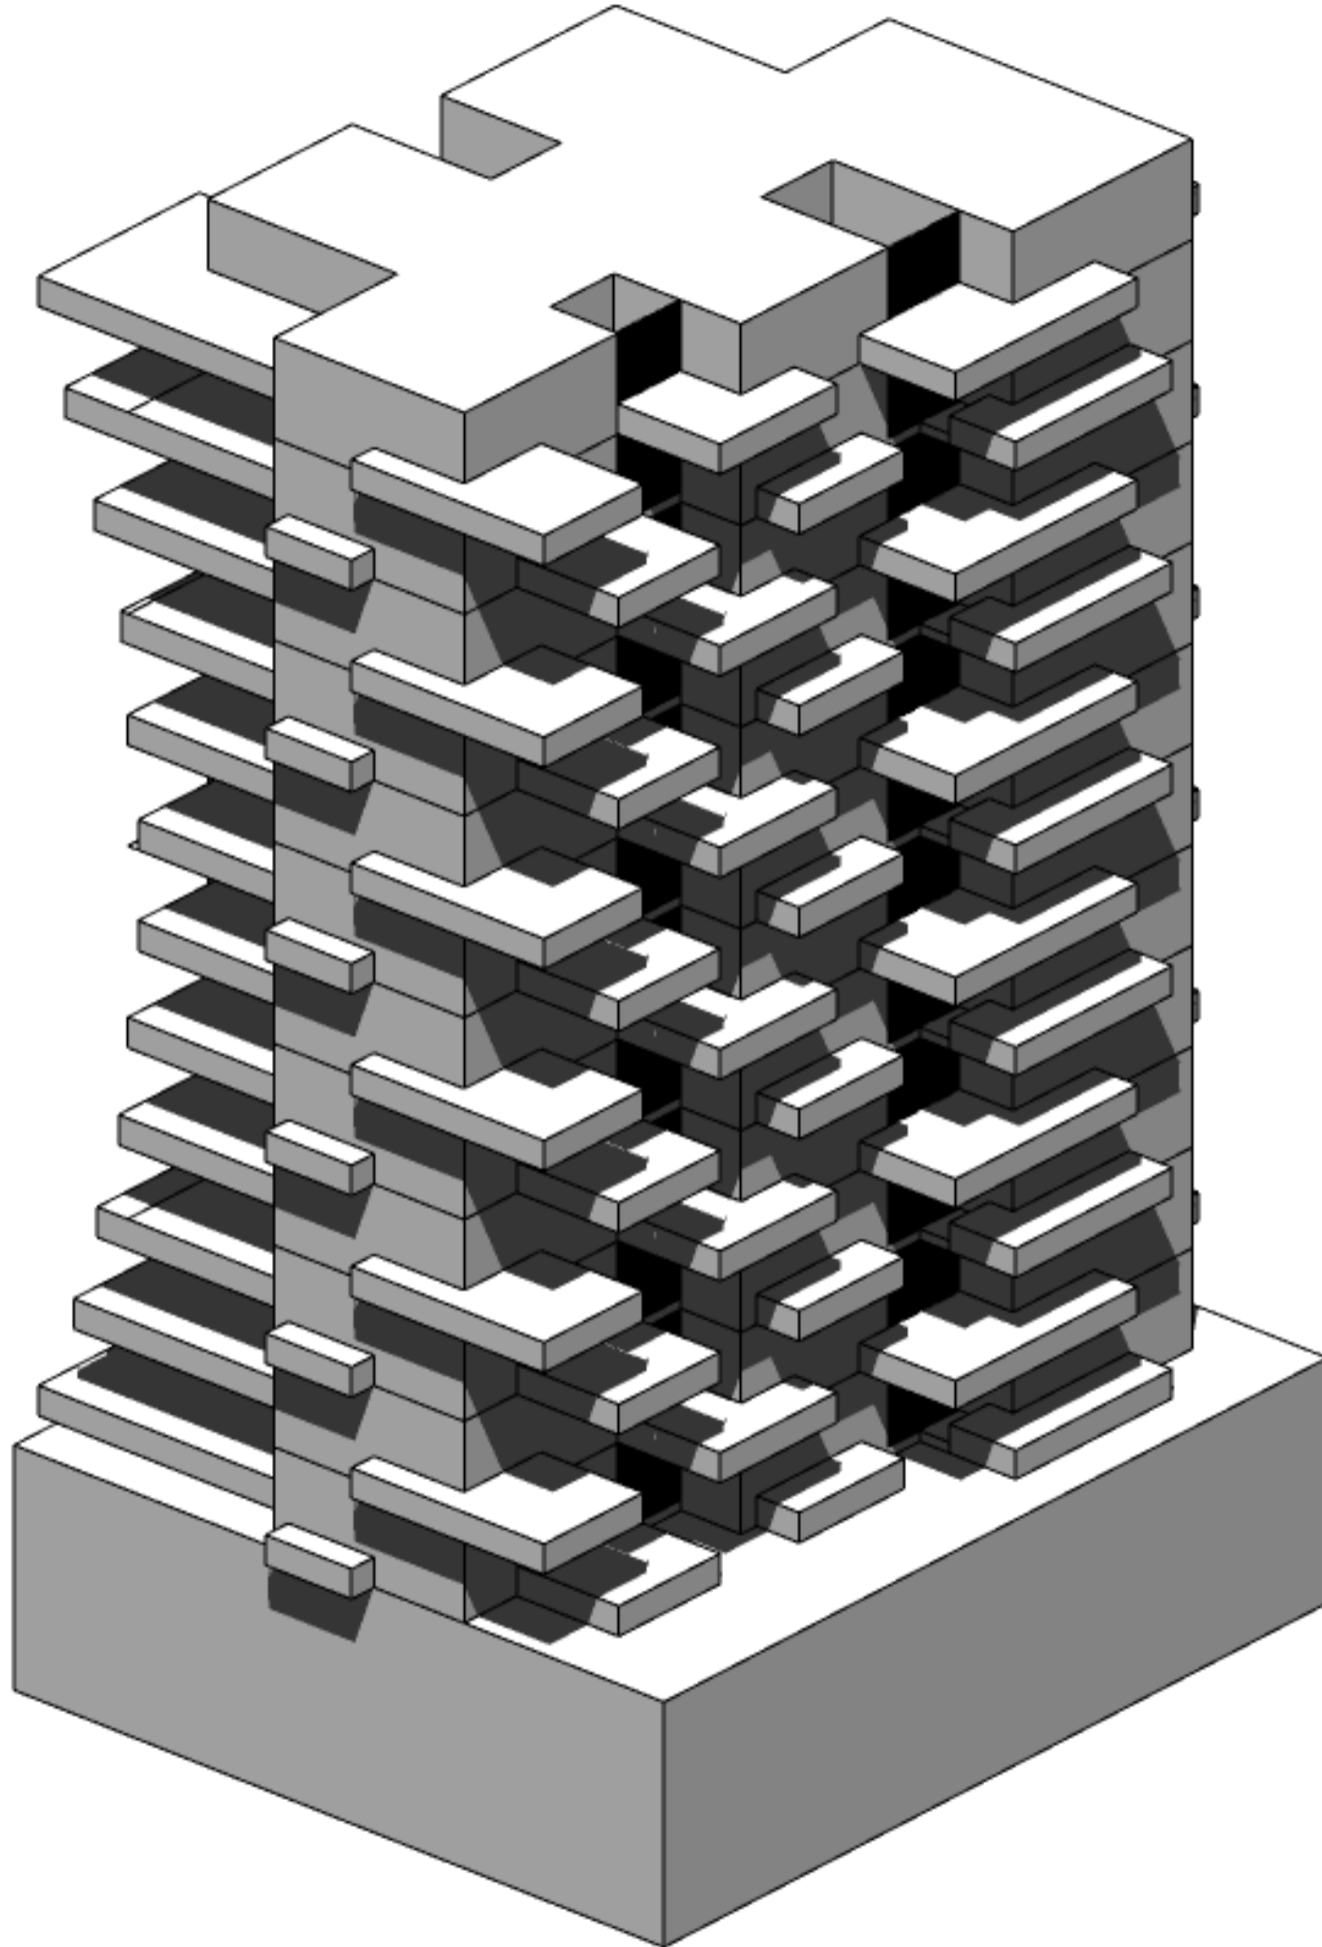

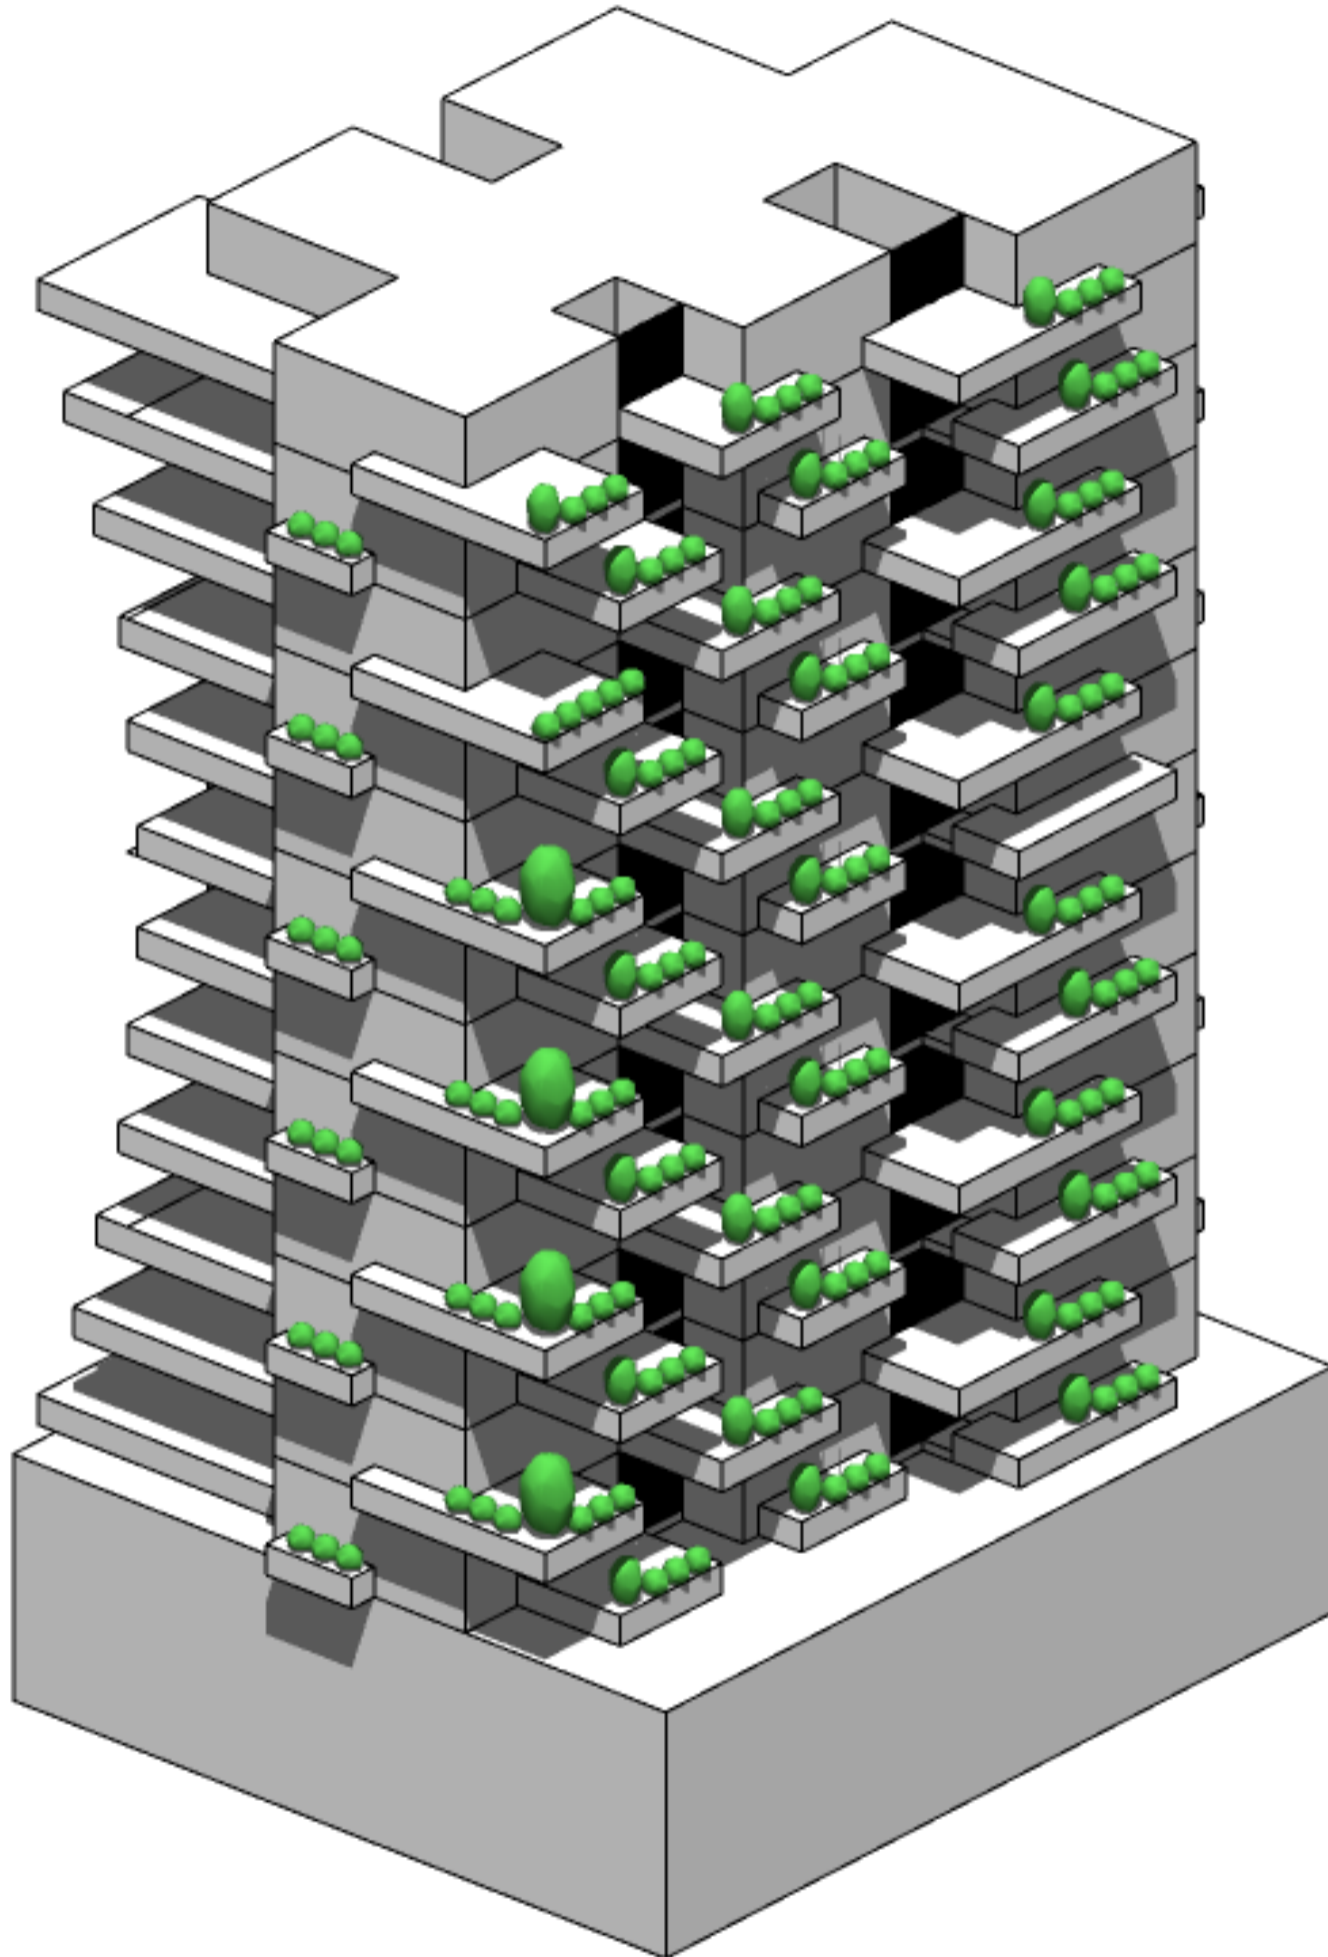





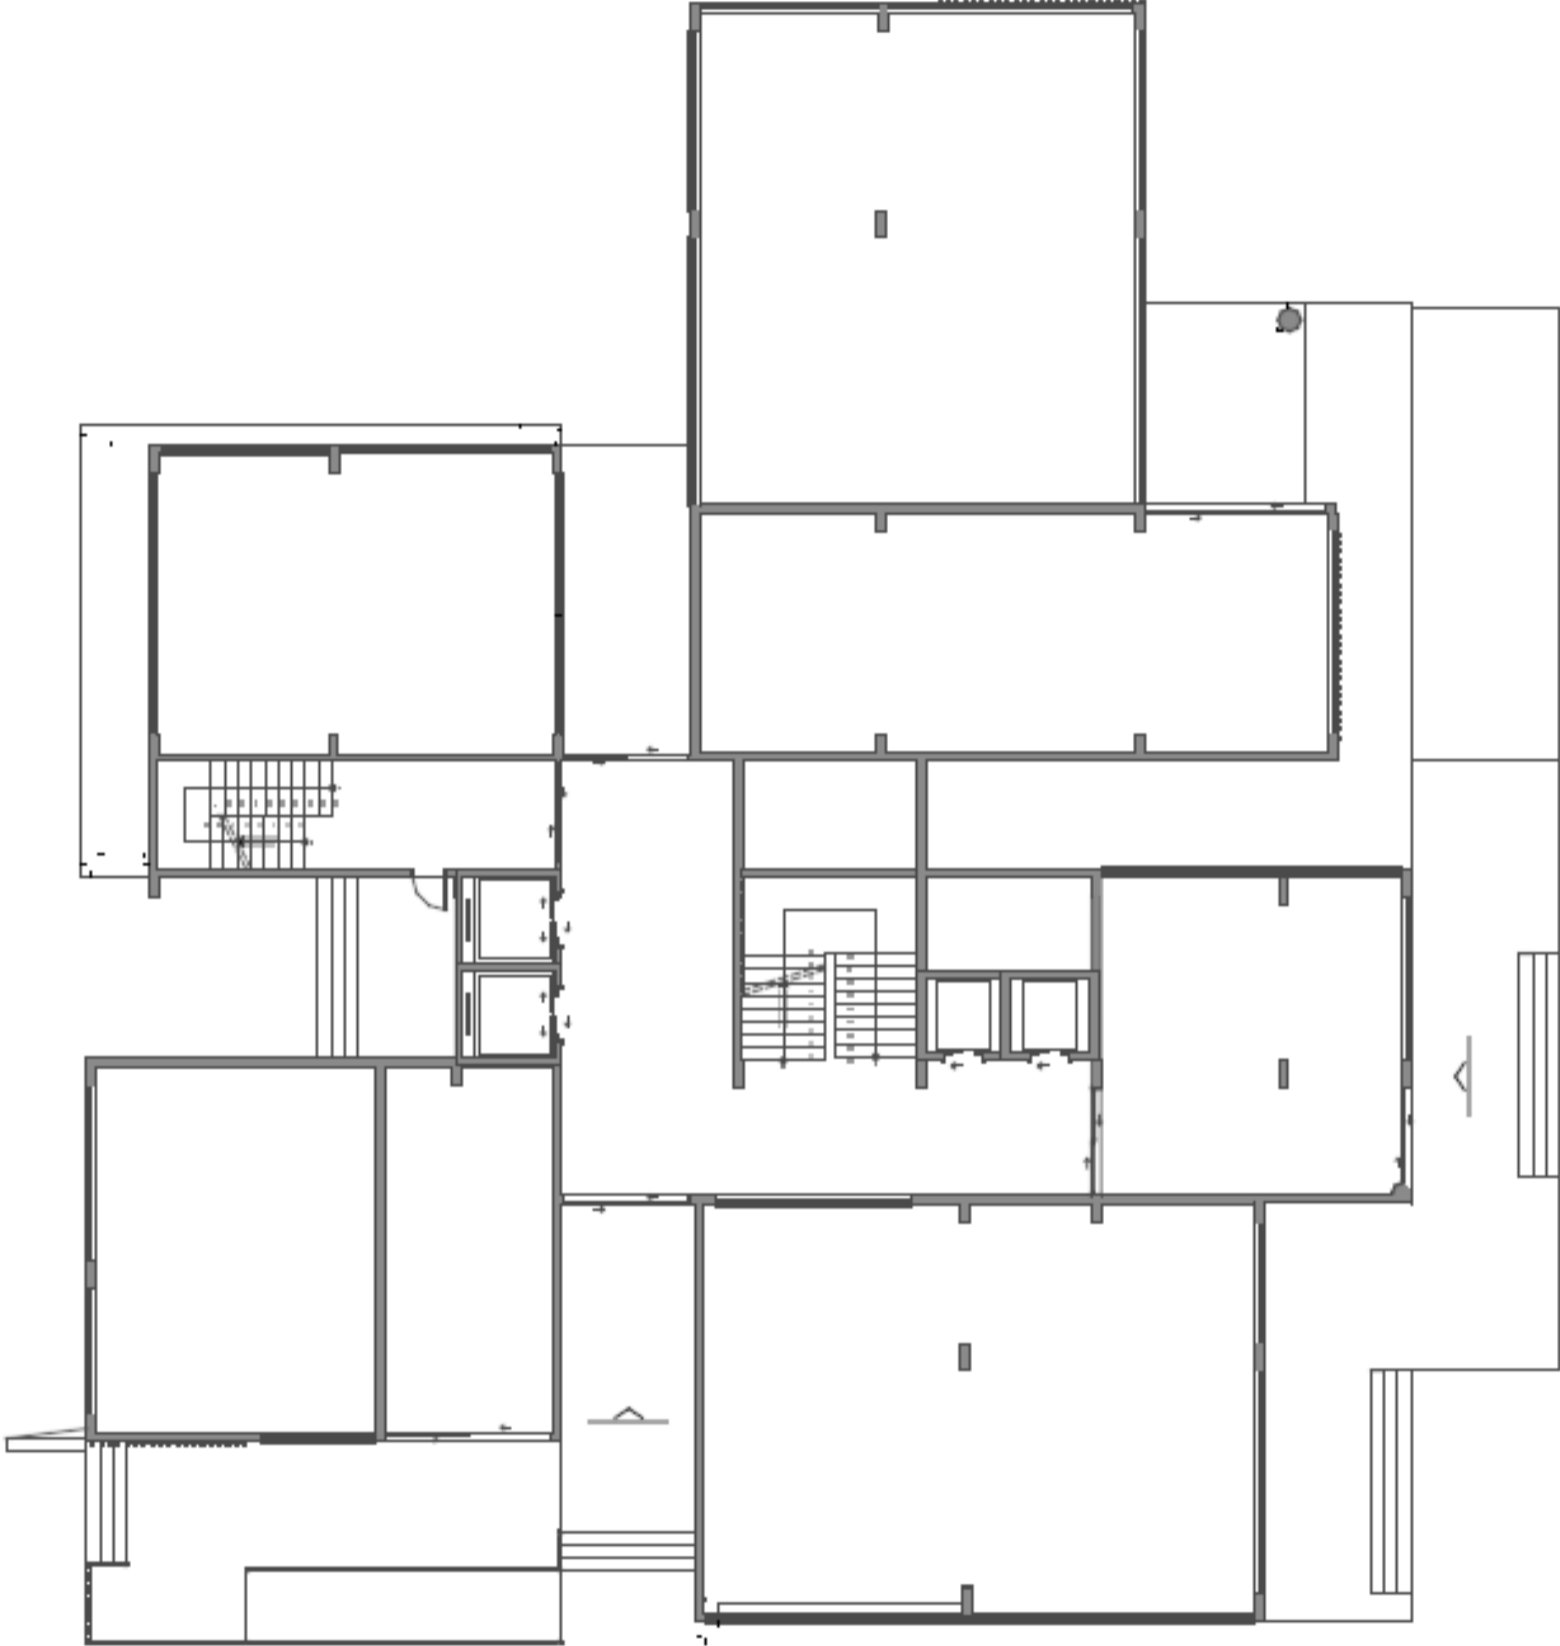

FLOOR PLAN - GROUND FLOOR- SHOPS
Es. 1/100



FLOOR PLAN - 1ST FLOOR - OFFICES
Es. 1/100



- 01 T2
- 02 T3
- 03 T4
- 04 T5

PLAN (TYPE) - APARTMENTS
Es. 1/100

LEGEND
TYPICAL FLOOR PLAN - APARTMENTS

T2: Living room. Kitchen. Bathroom


2 bedrooms

T3: Living room. Kitchen. Bathroom

2 bedrooms and 1 suite

T4: Living room. Kitchen. Bathroom. 2 bedrooms and 2 suites

T5: Living room. Kitchen. 2 bathrooms. 4 bedrooms and 1 suite

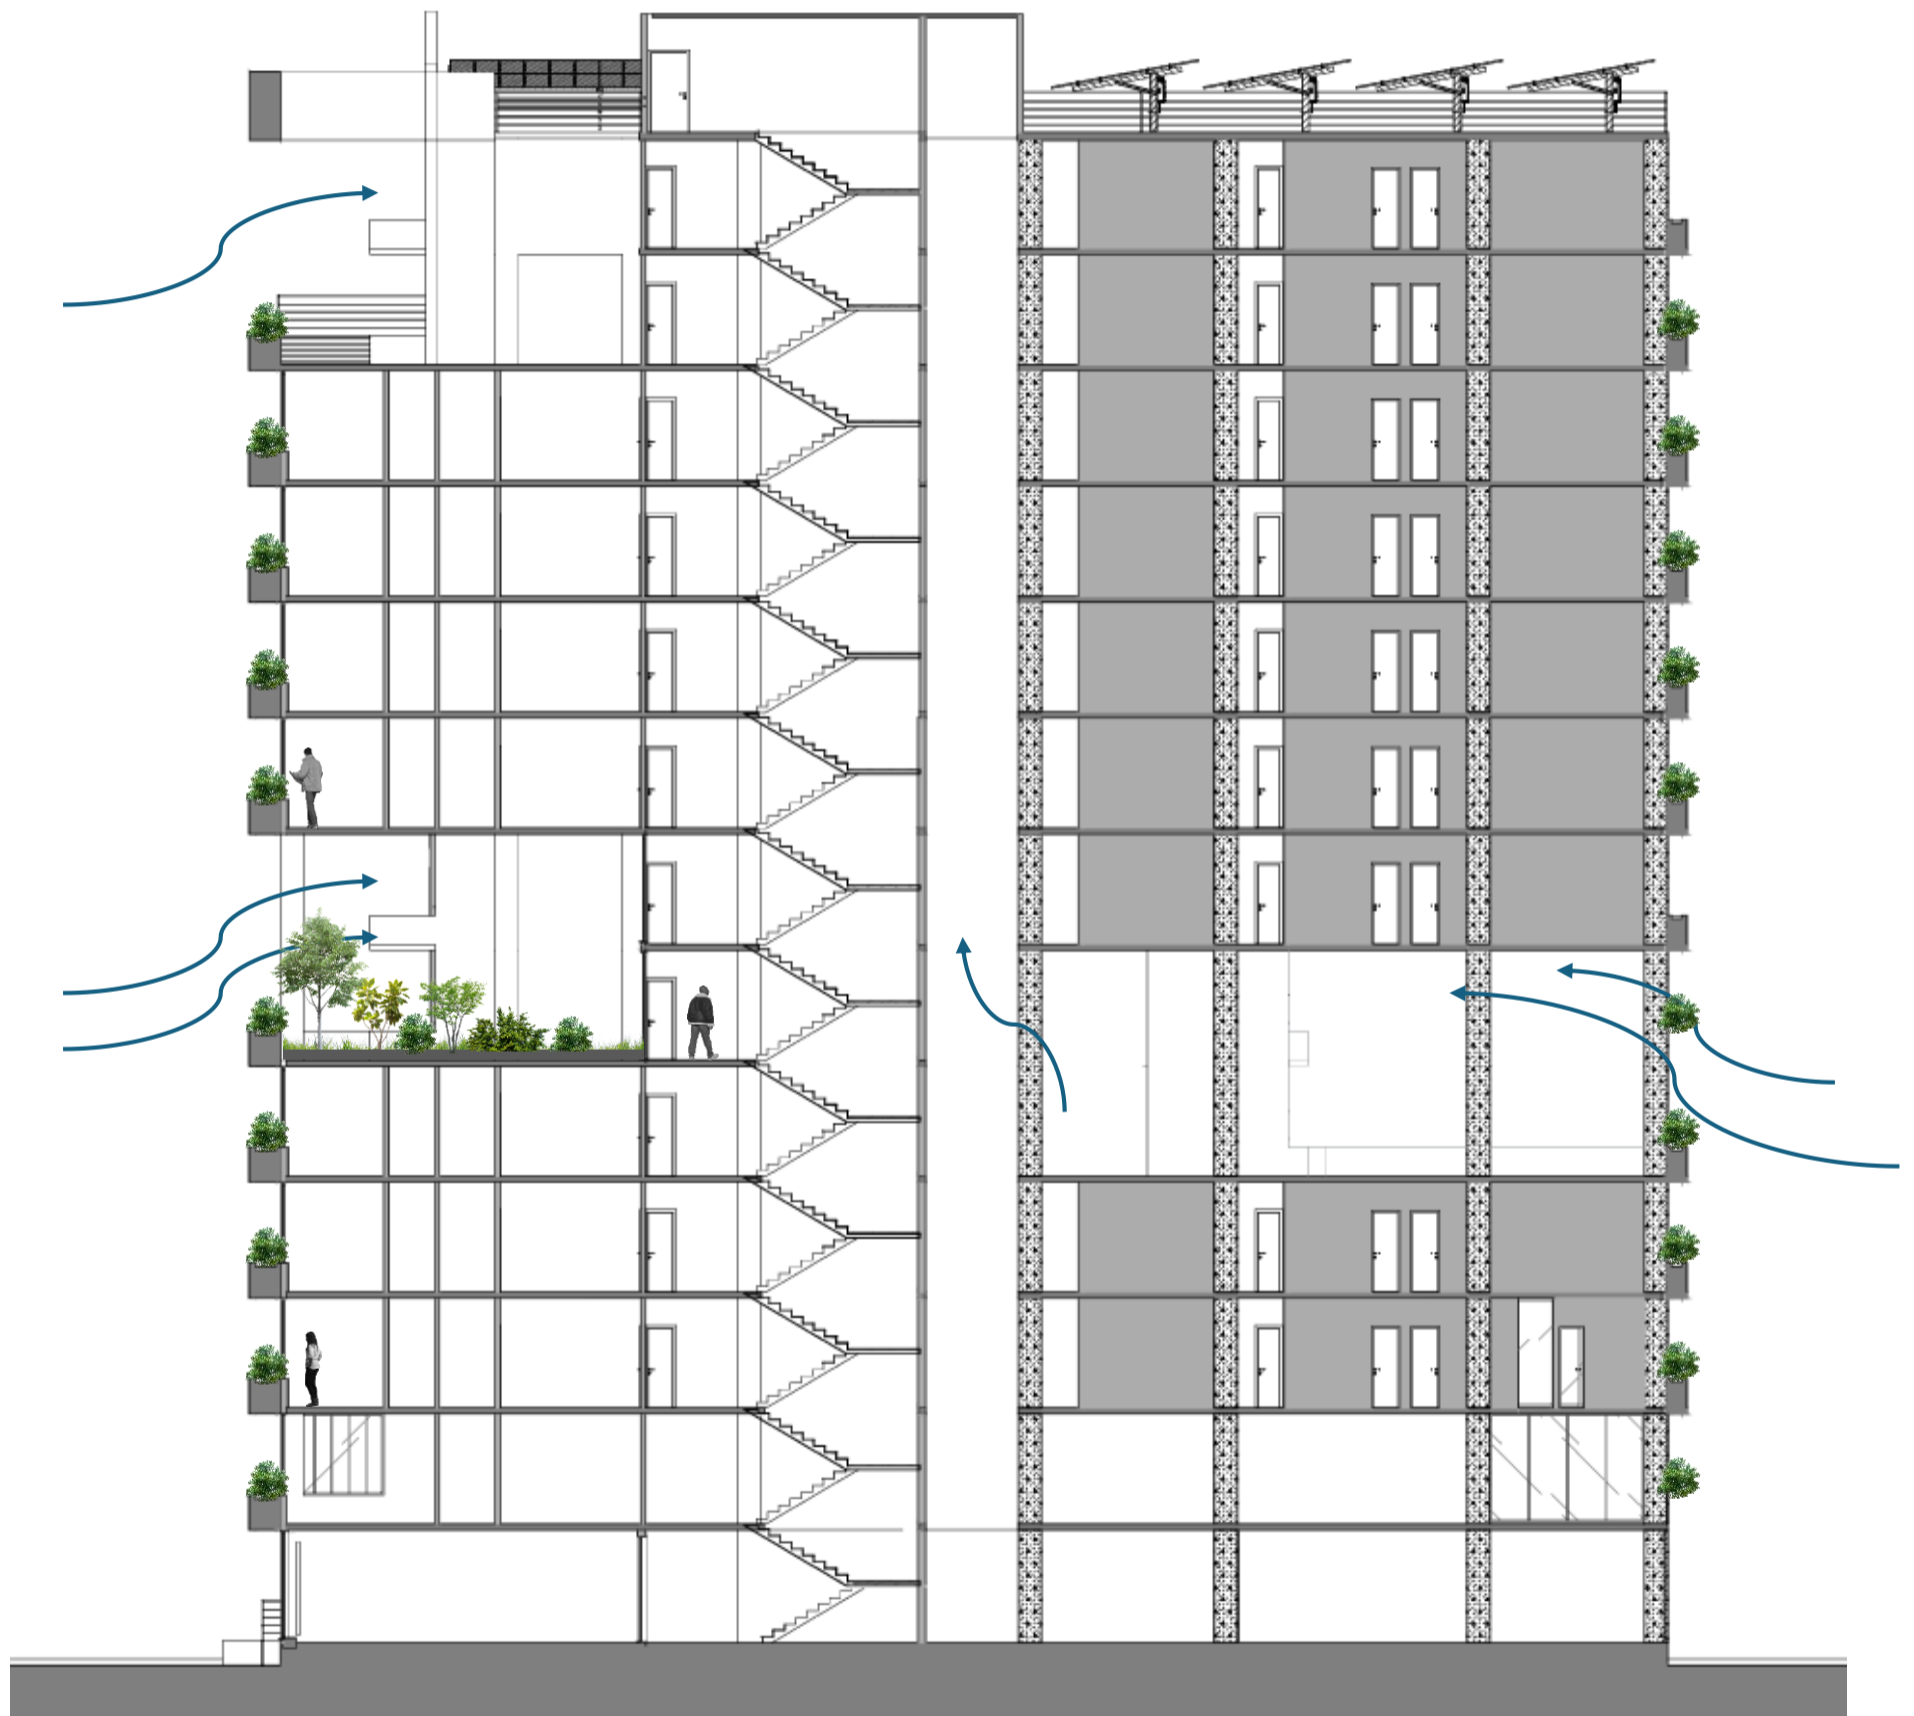

CROSS SECTION



FRONT VIEW



REAR VIEW











TUAPANDULA!
OBRIGADO!
THANK YOU!