


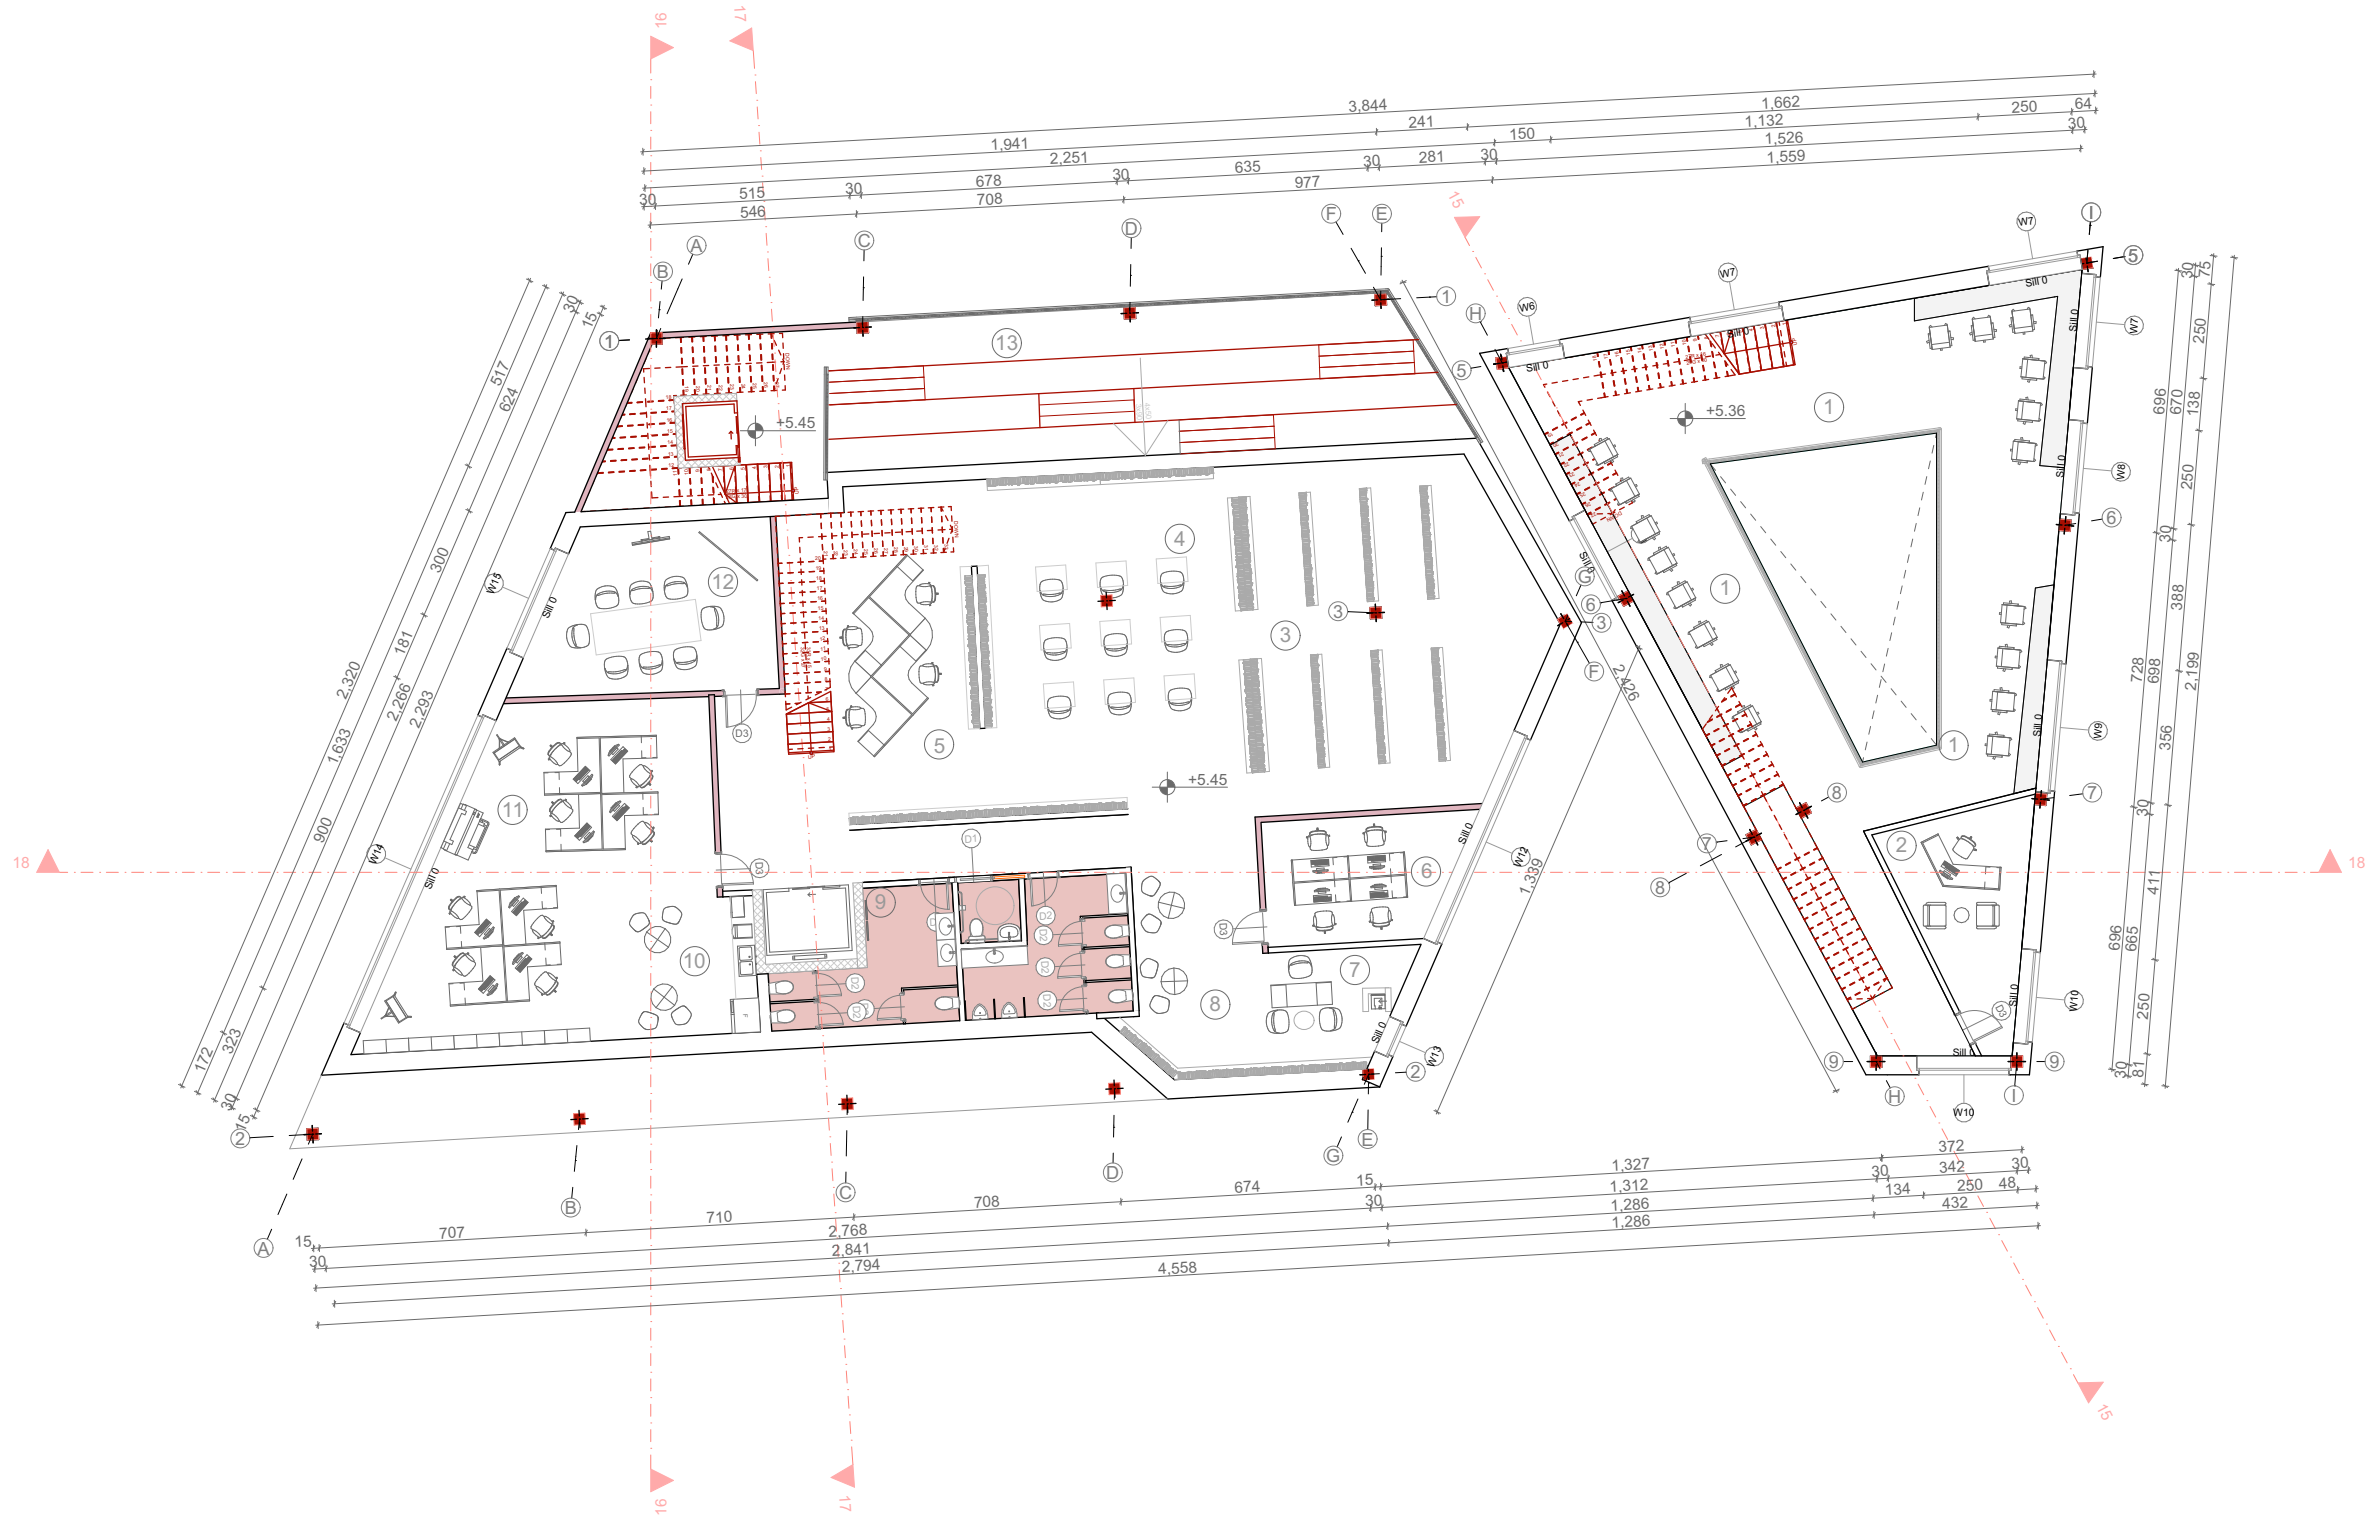

LEGEND:	
1	Open working space
2	Curator office
3	Shelving area
4	Individual reading area
5	Group reading area
6	Research room
7	Library office
8	Book service core
9	Toilets
10	Staff facilities
11	Offices for administration
12	Meeting room
13	Outdoor cinema

DOOR LEGEND:

D1 100/210

D2 70/210

D3 90/210

WINDOW LEGEND:

W5 300/600

W6 150/300

W7 250/750

W8 250/850

W9 350/750

W10 250/900

W11 250/600

W12 600/100

W13 100/100

W14 900/250

W15 300/250