








Section Perspective a:

Detail diagrams:


Detail section-elements:

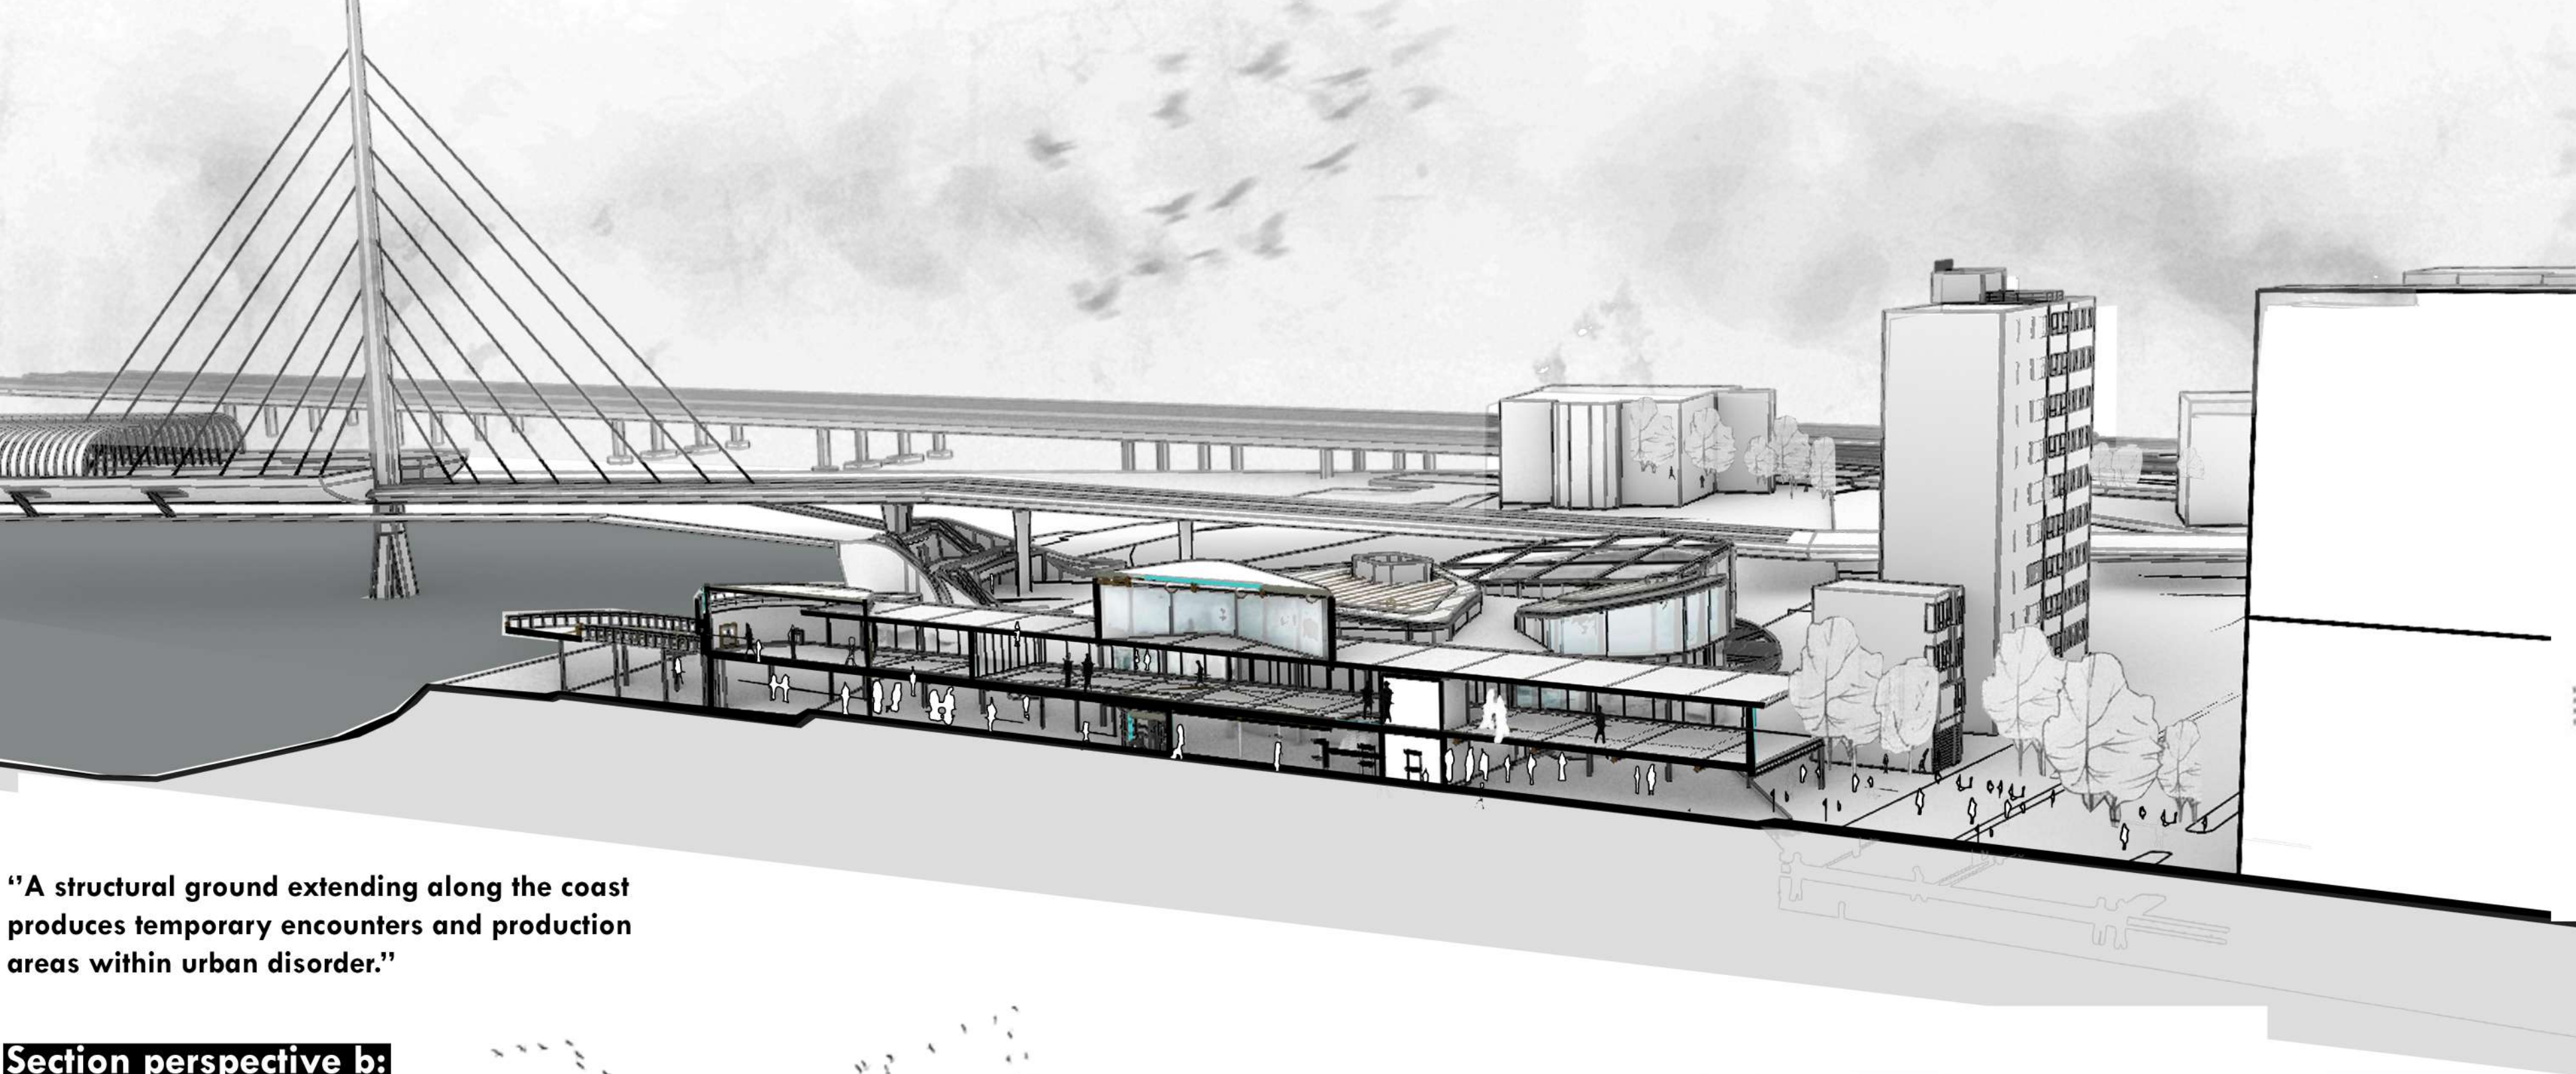

"A structural ground extending along the coast produces temporary encounters and production areas within urban disorder."

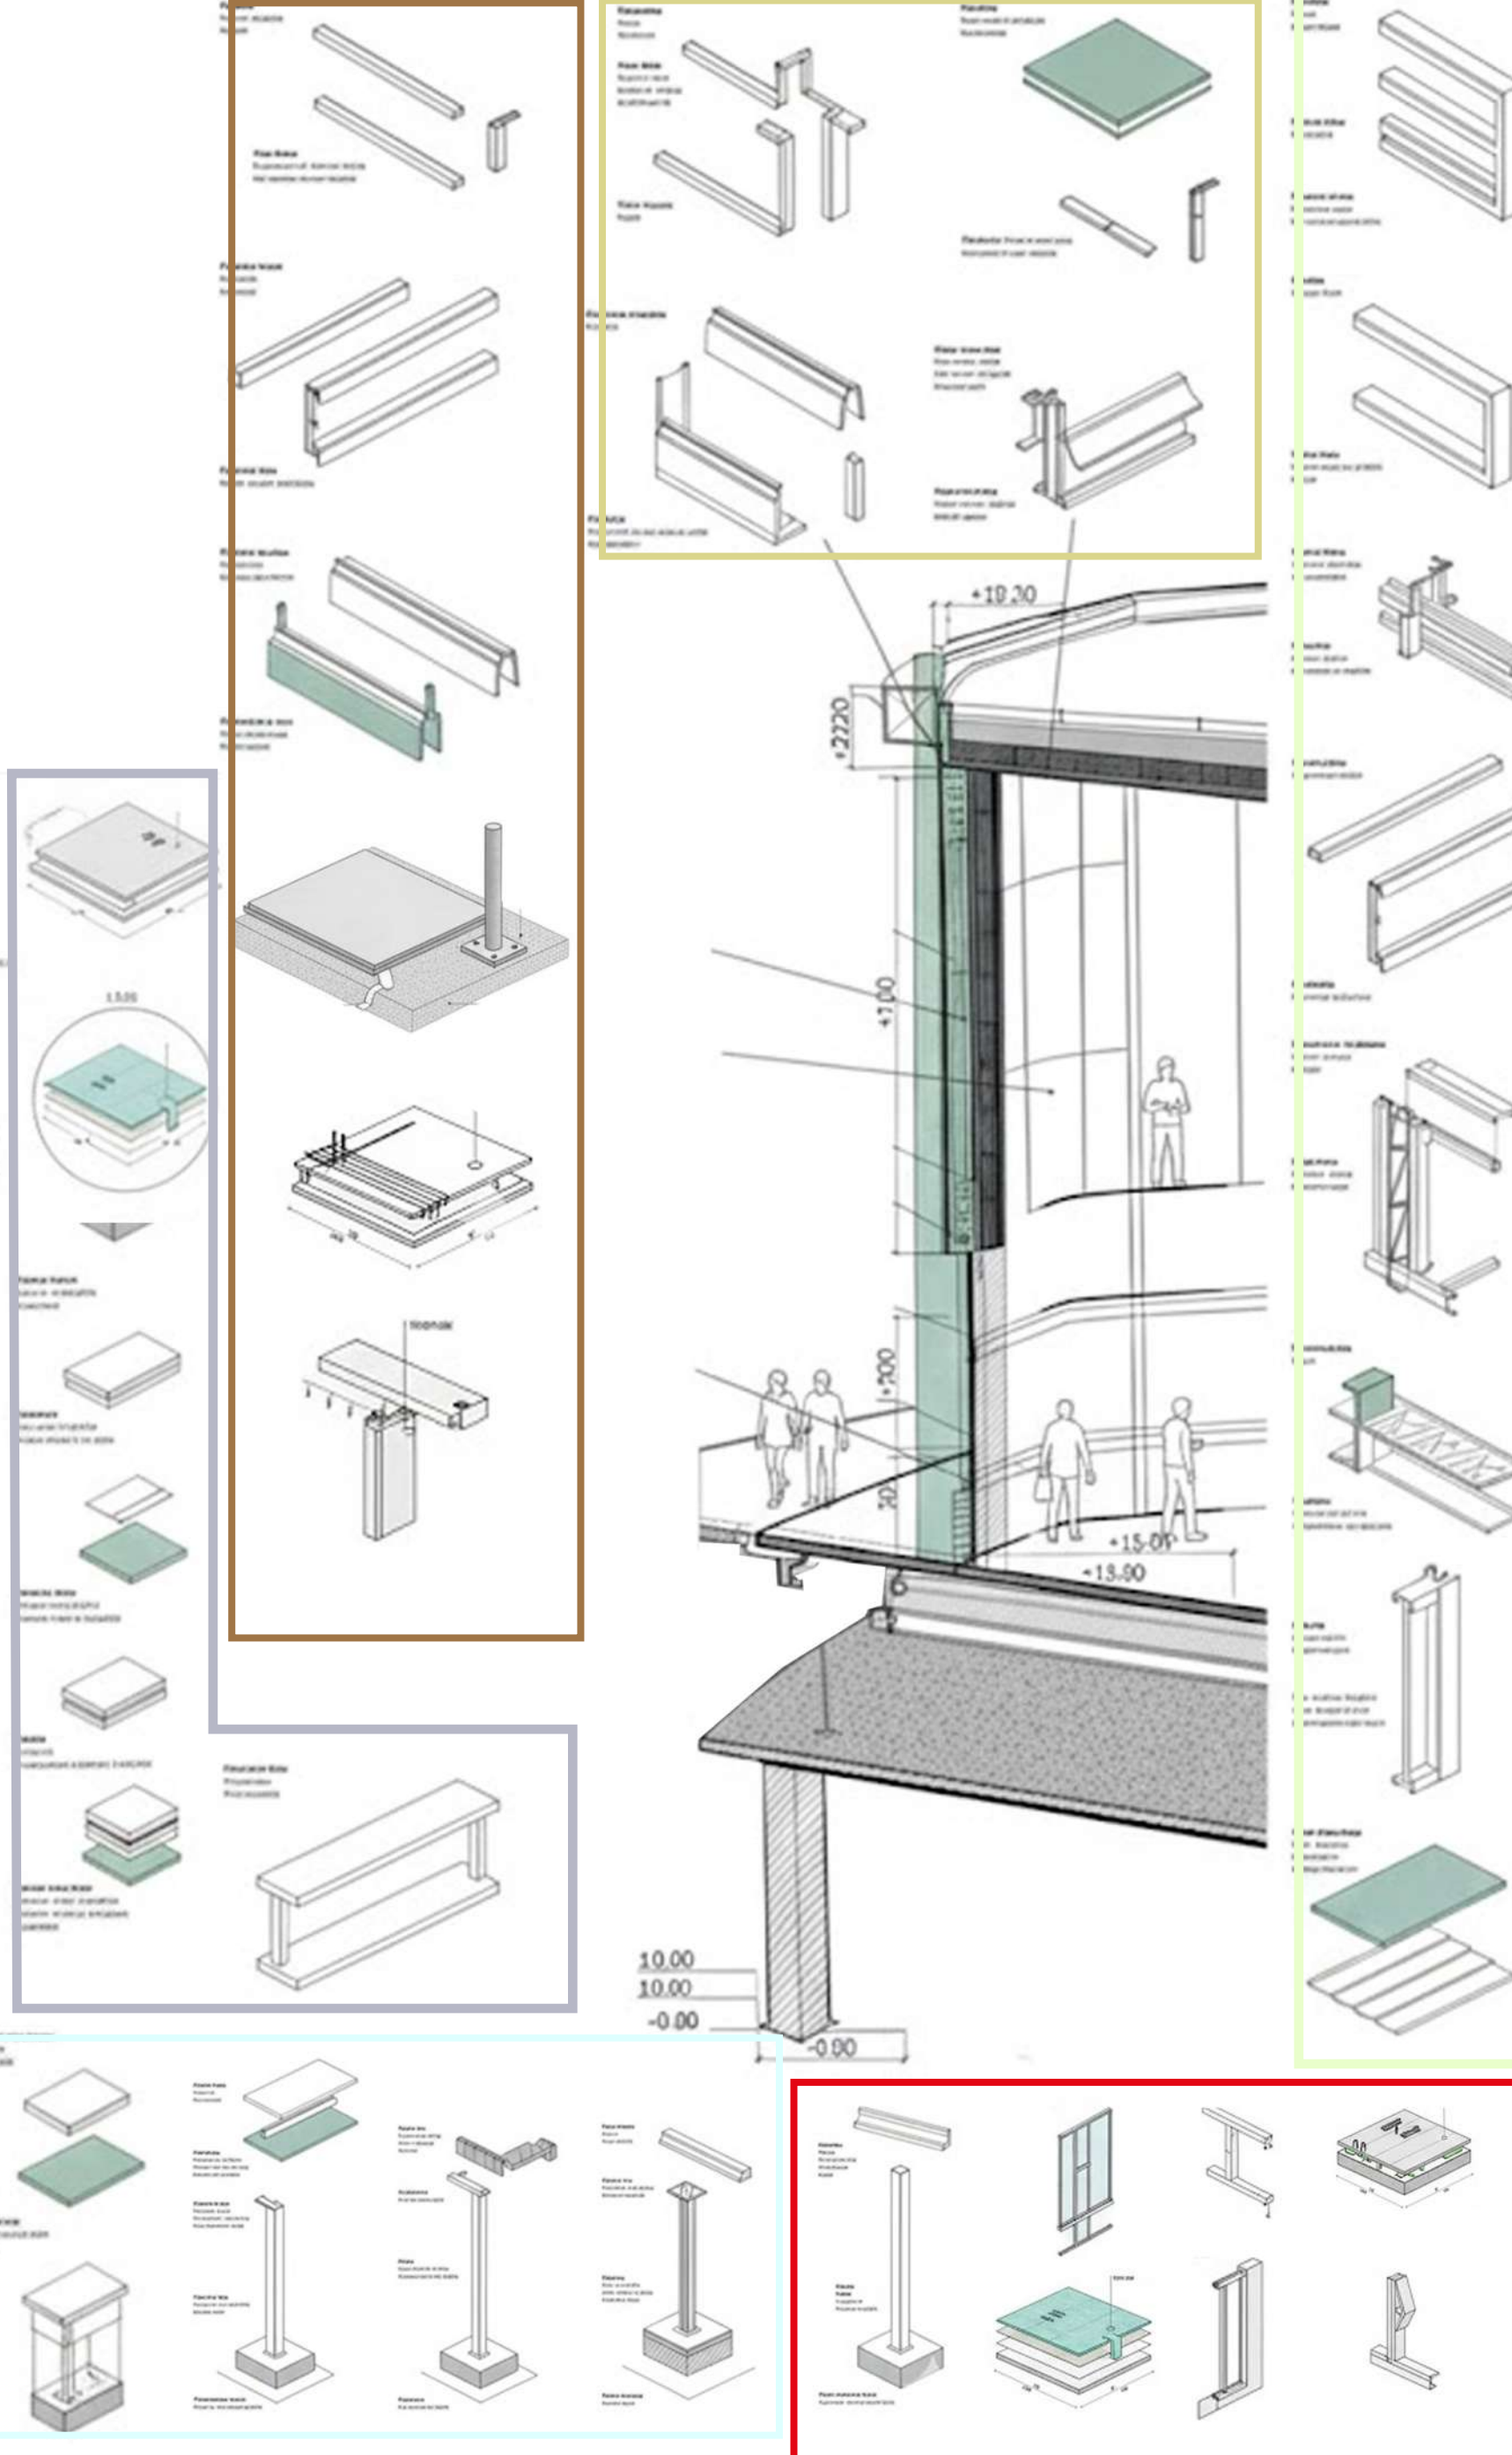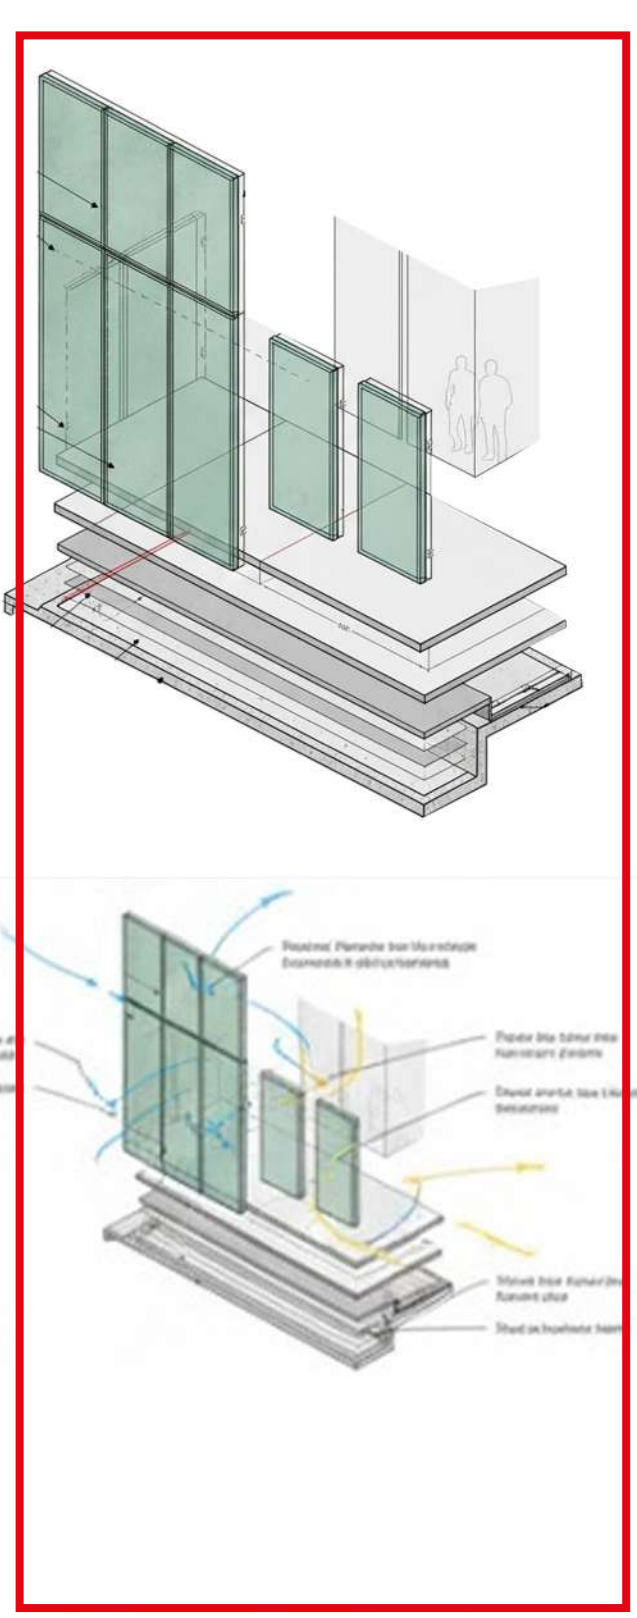


Spatial Narrative:

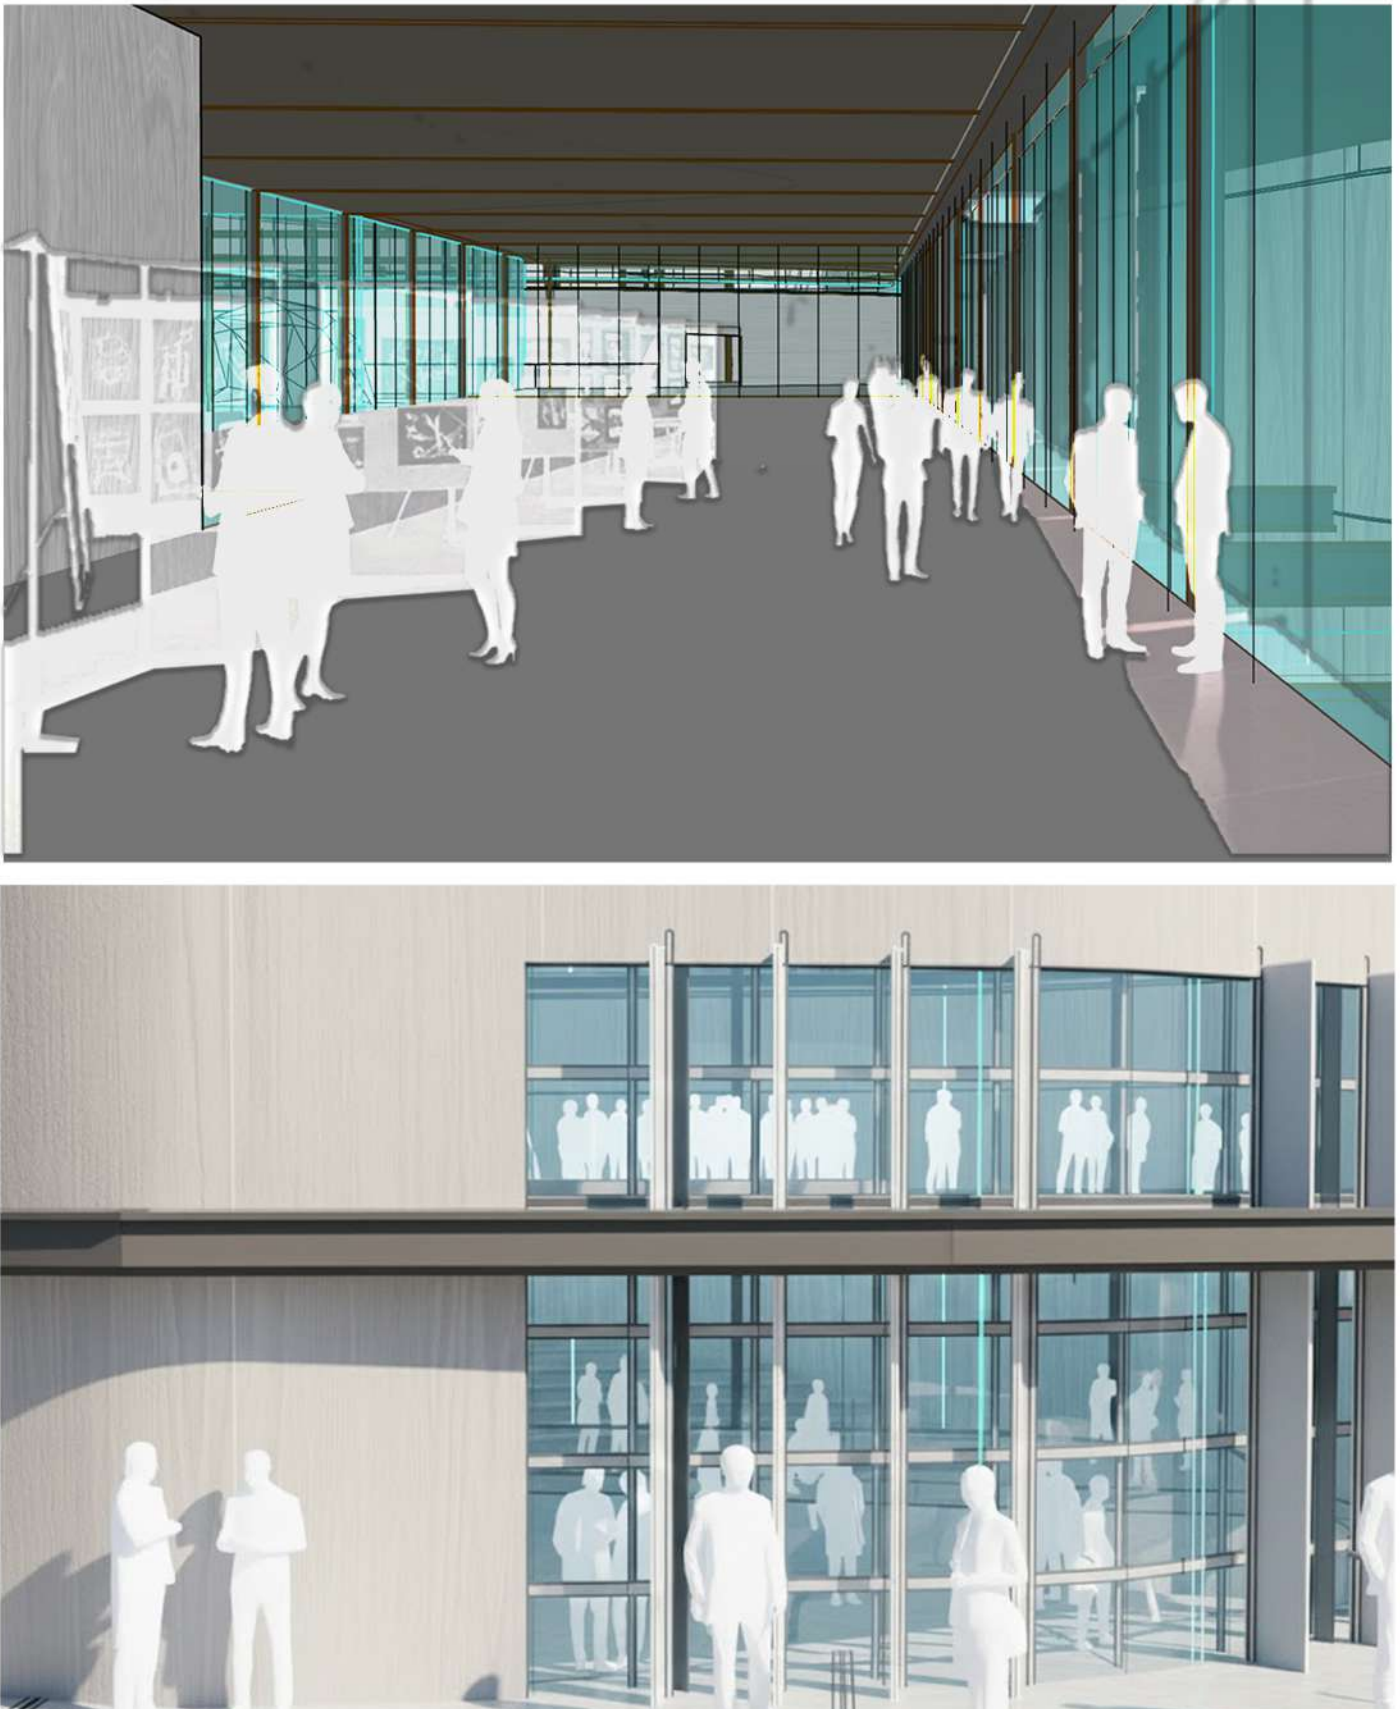


Urban Interface: Flexible Production and Social Catalyst

"Instead of creating a frozen boundary between the coastline and the urban fabric, the project proposes a permeable 'urban interface' where production, exhibition, and daily life are intertwined. Modular networks integrated into the pier system offer the user not only a walkway but also a spatial experience area. This structure is a stopping point amidst the chaos of the city and a platform where collective memory is reproduced."

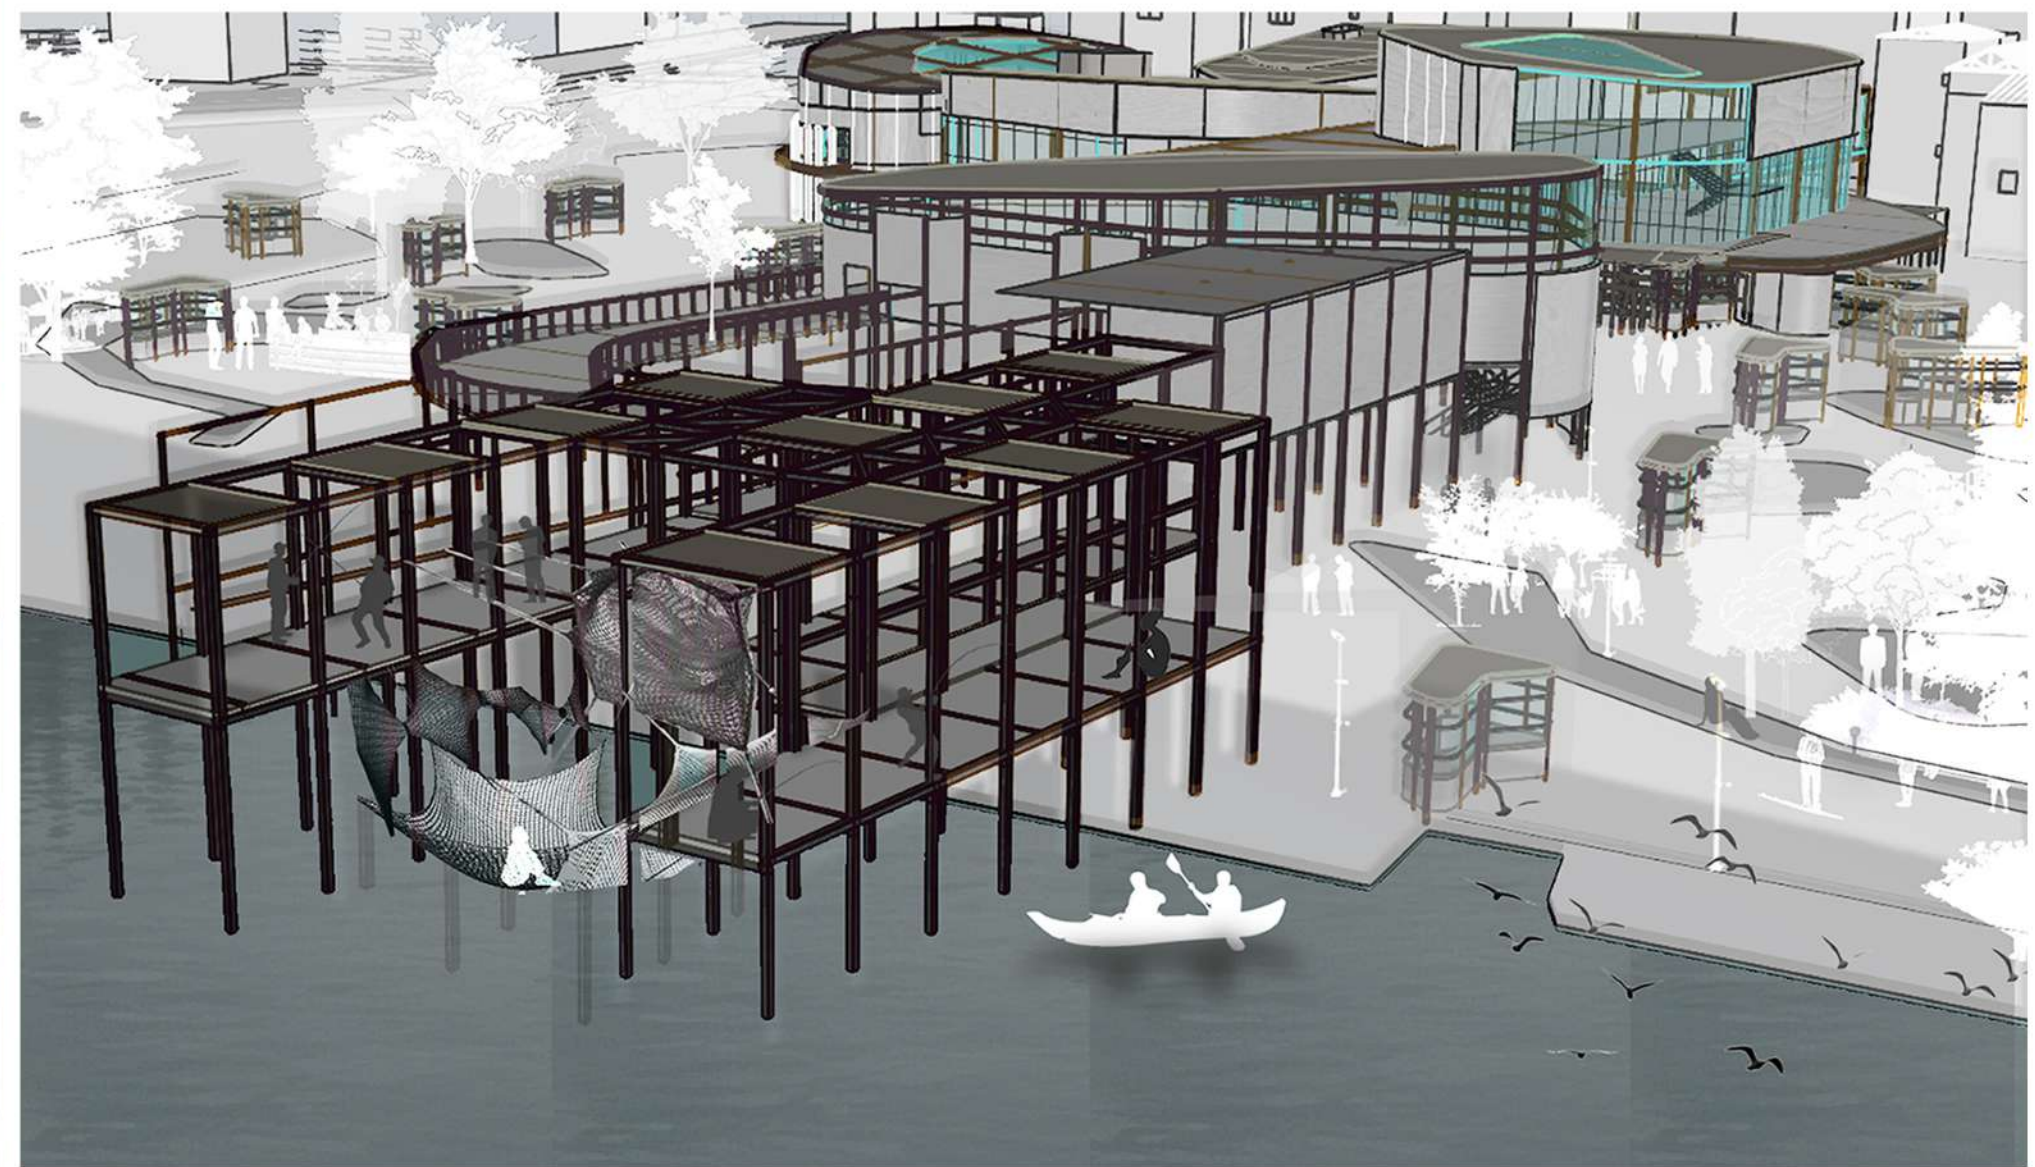


Section A.1:

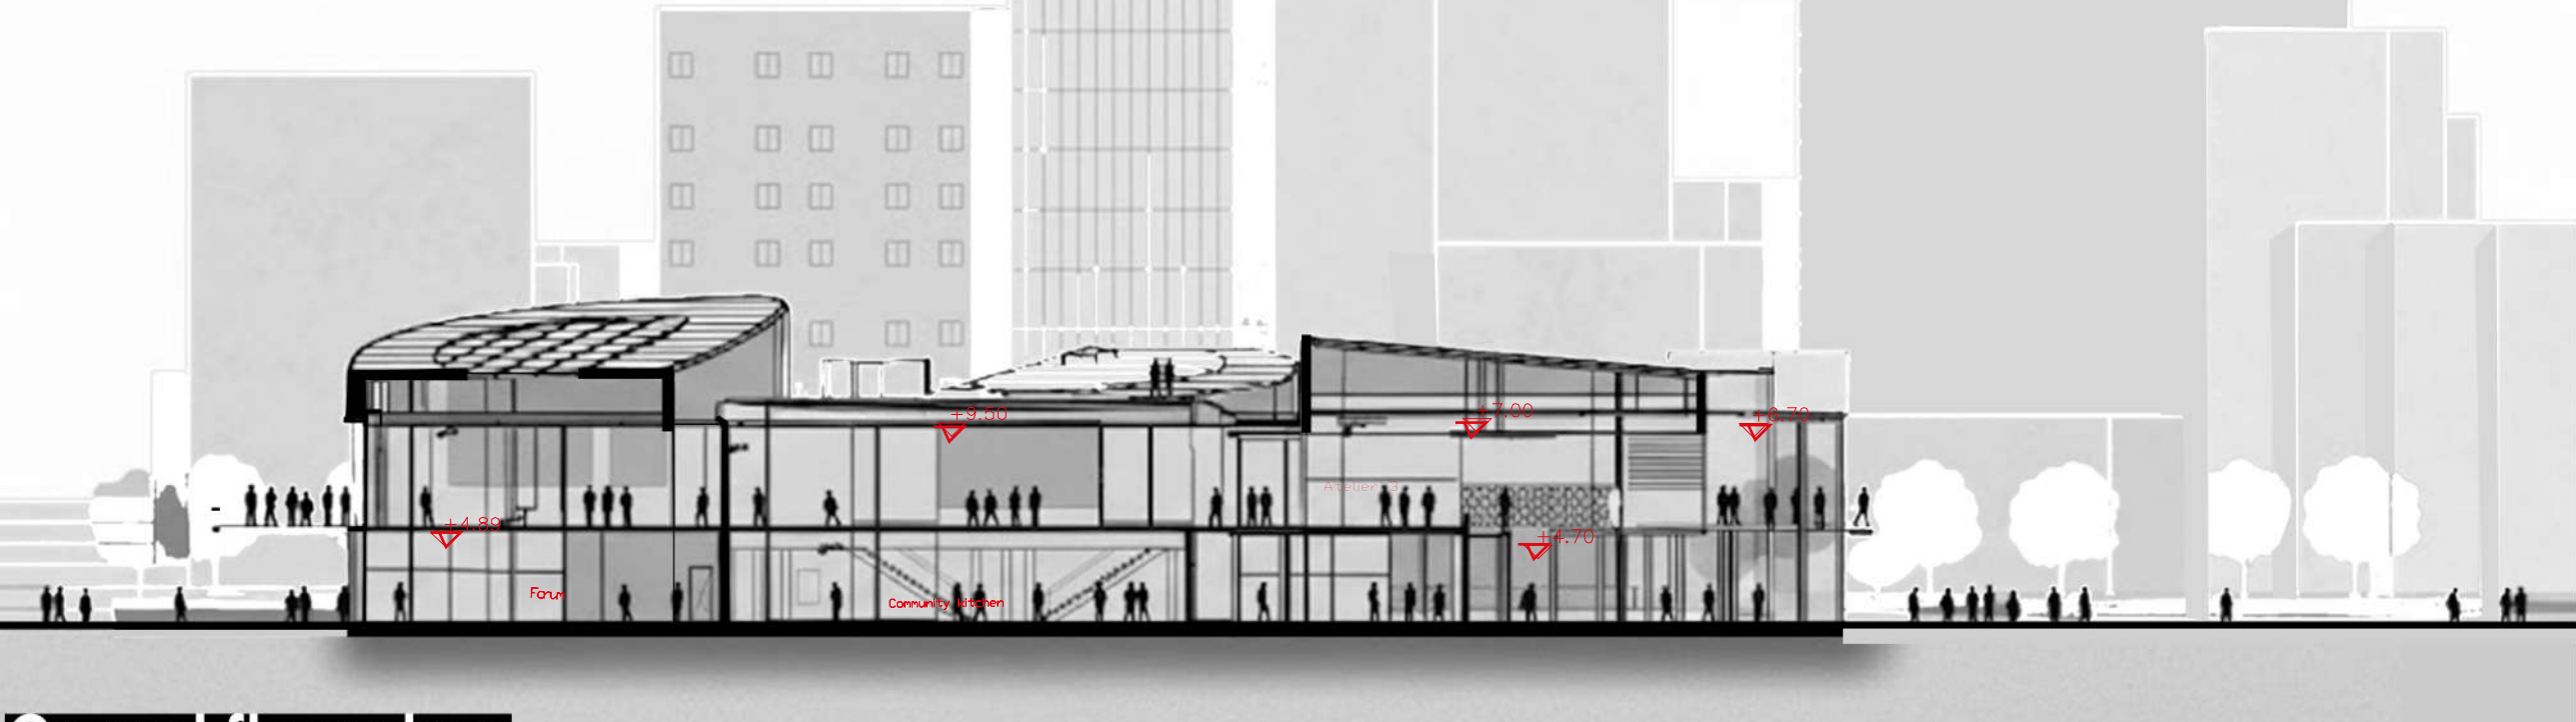


Section B.1:



Ground floor plan:

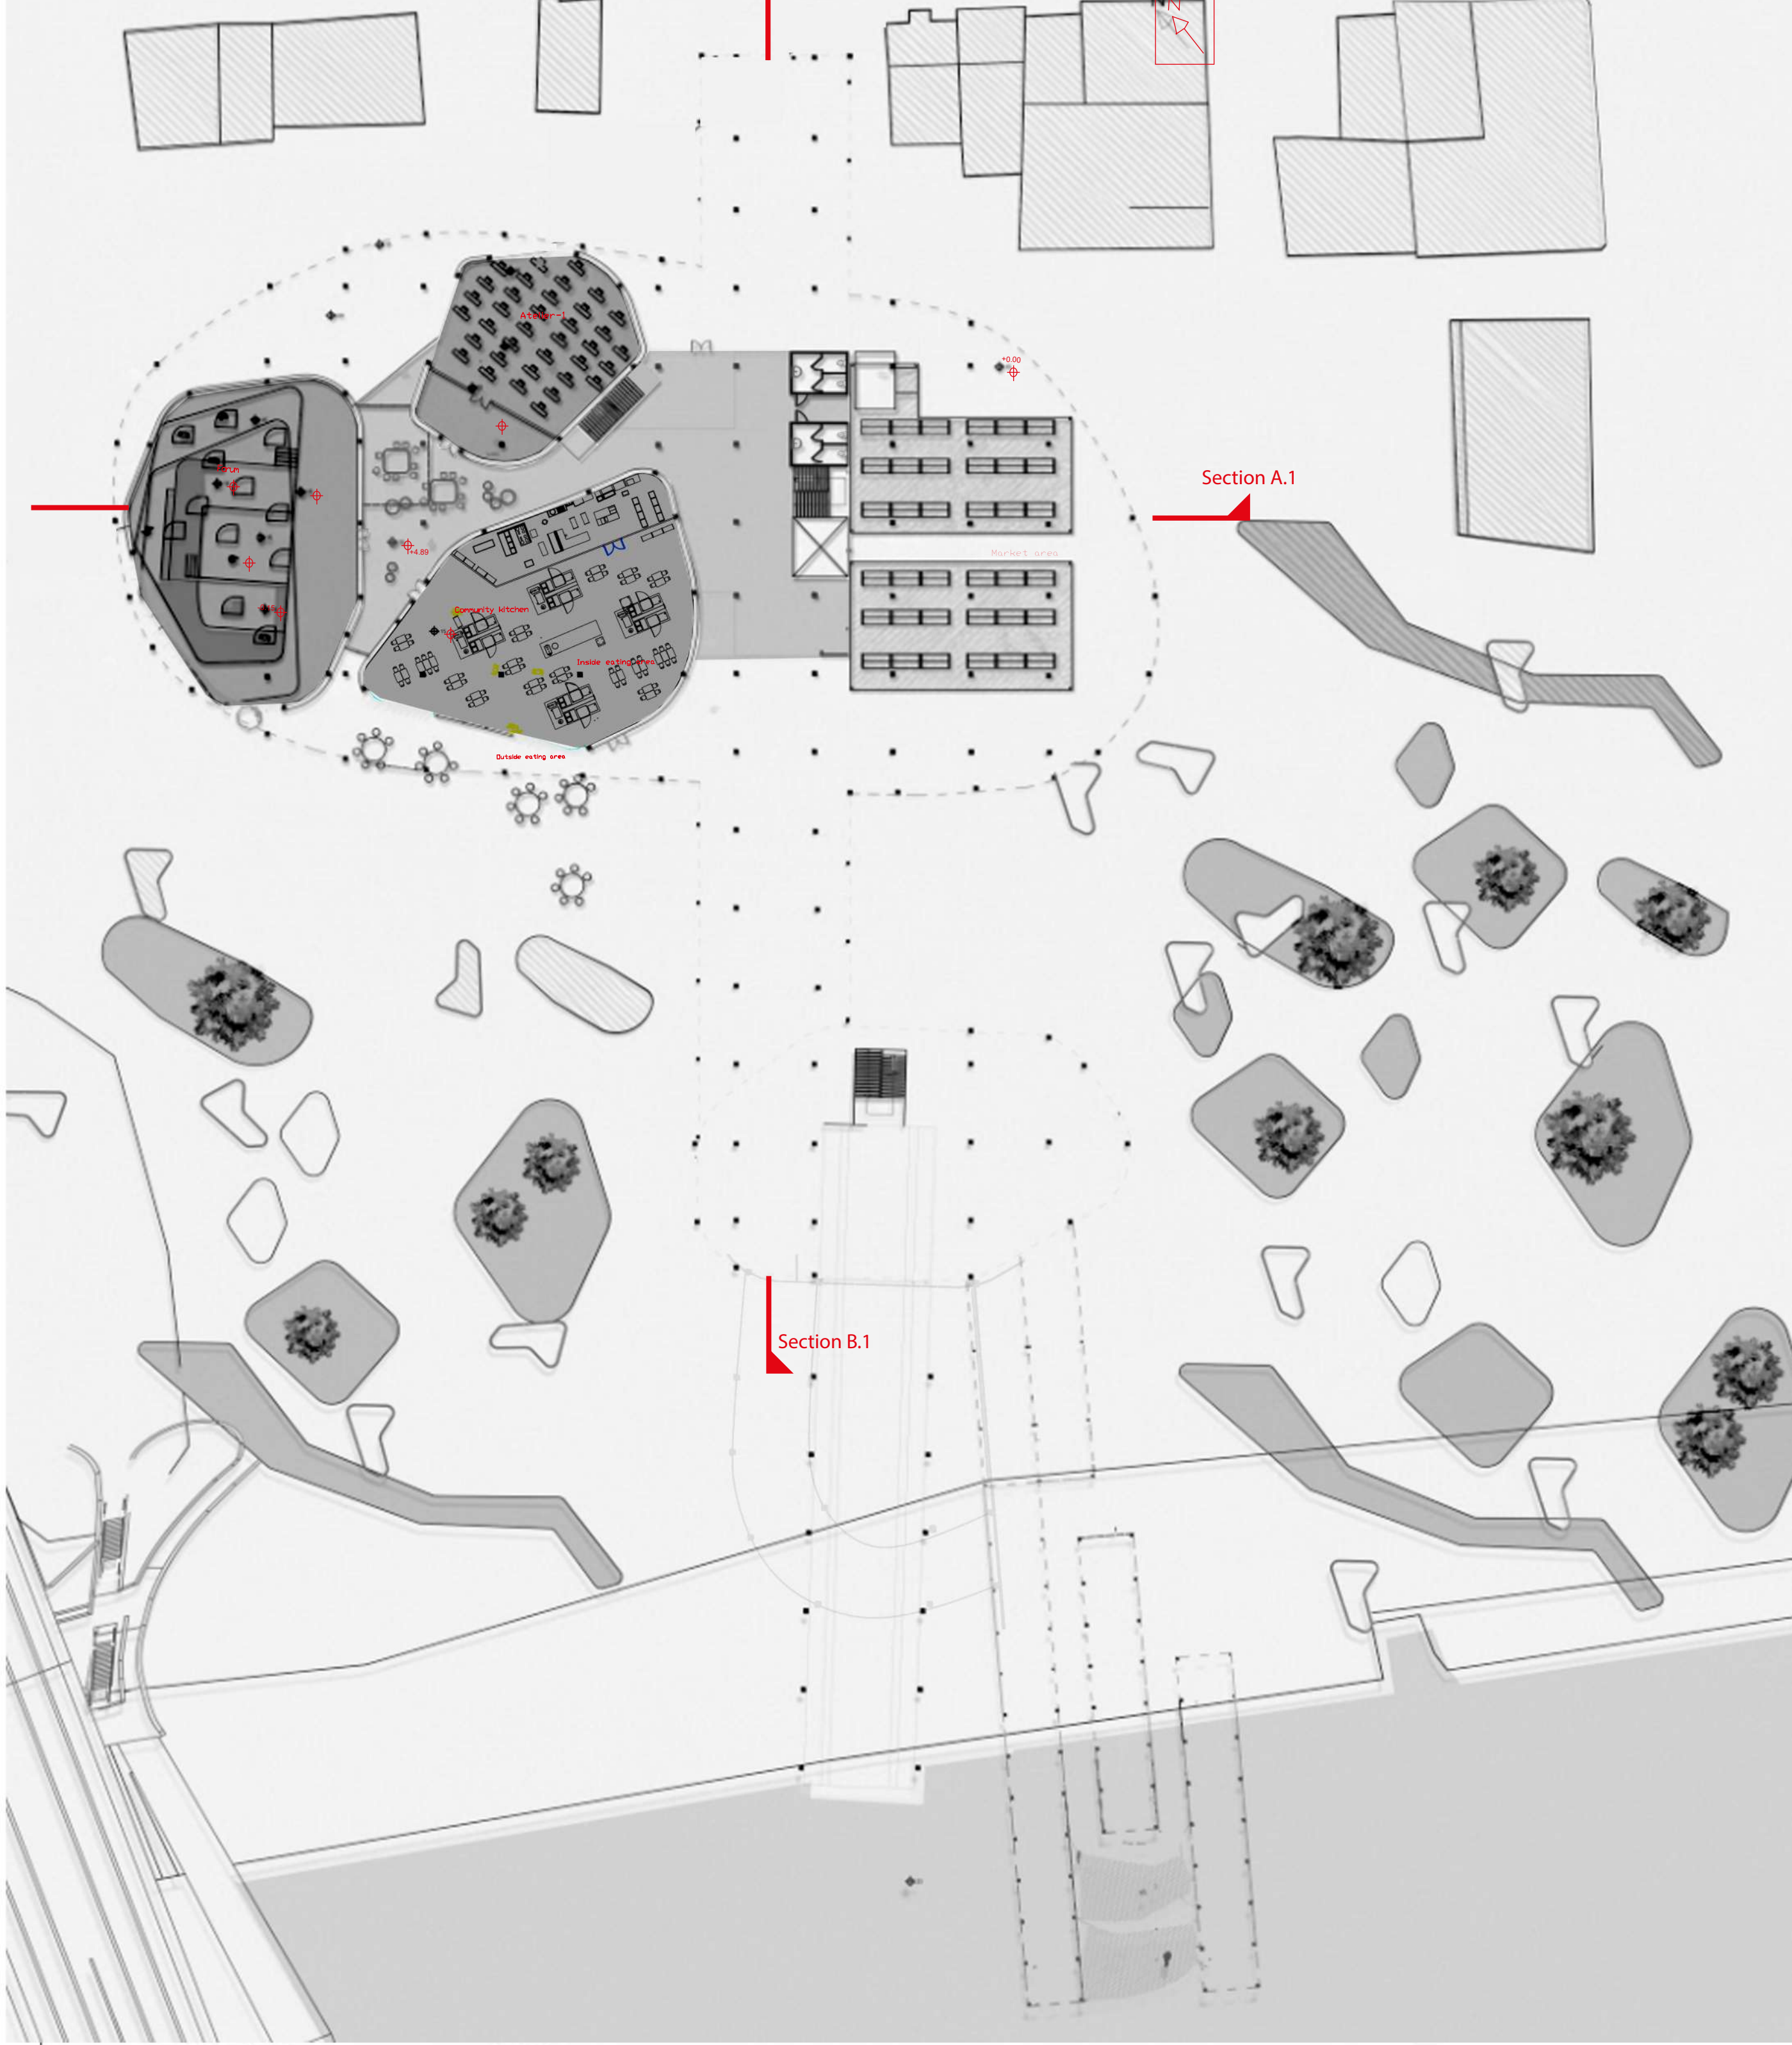

First floor plan:

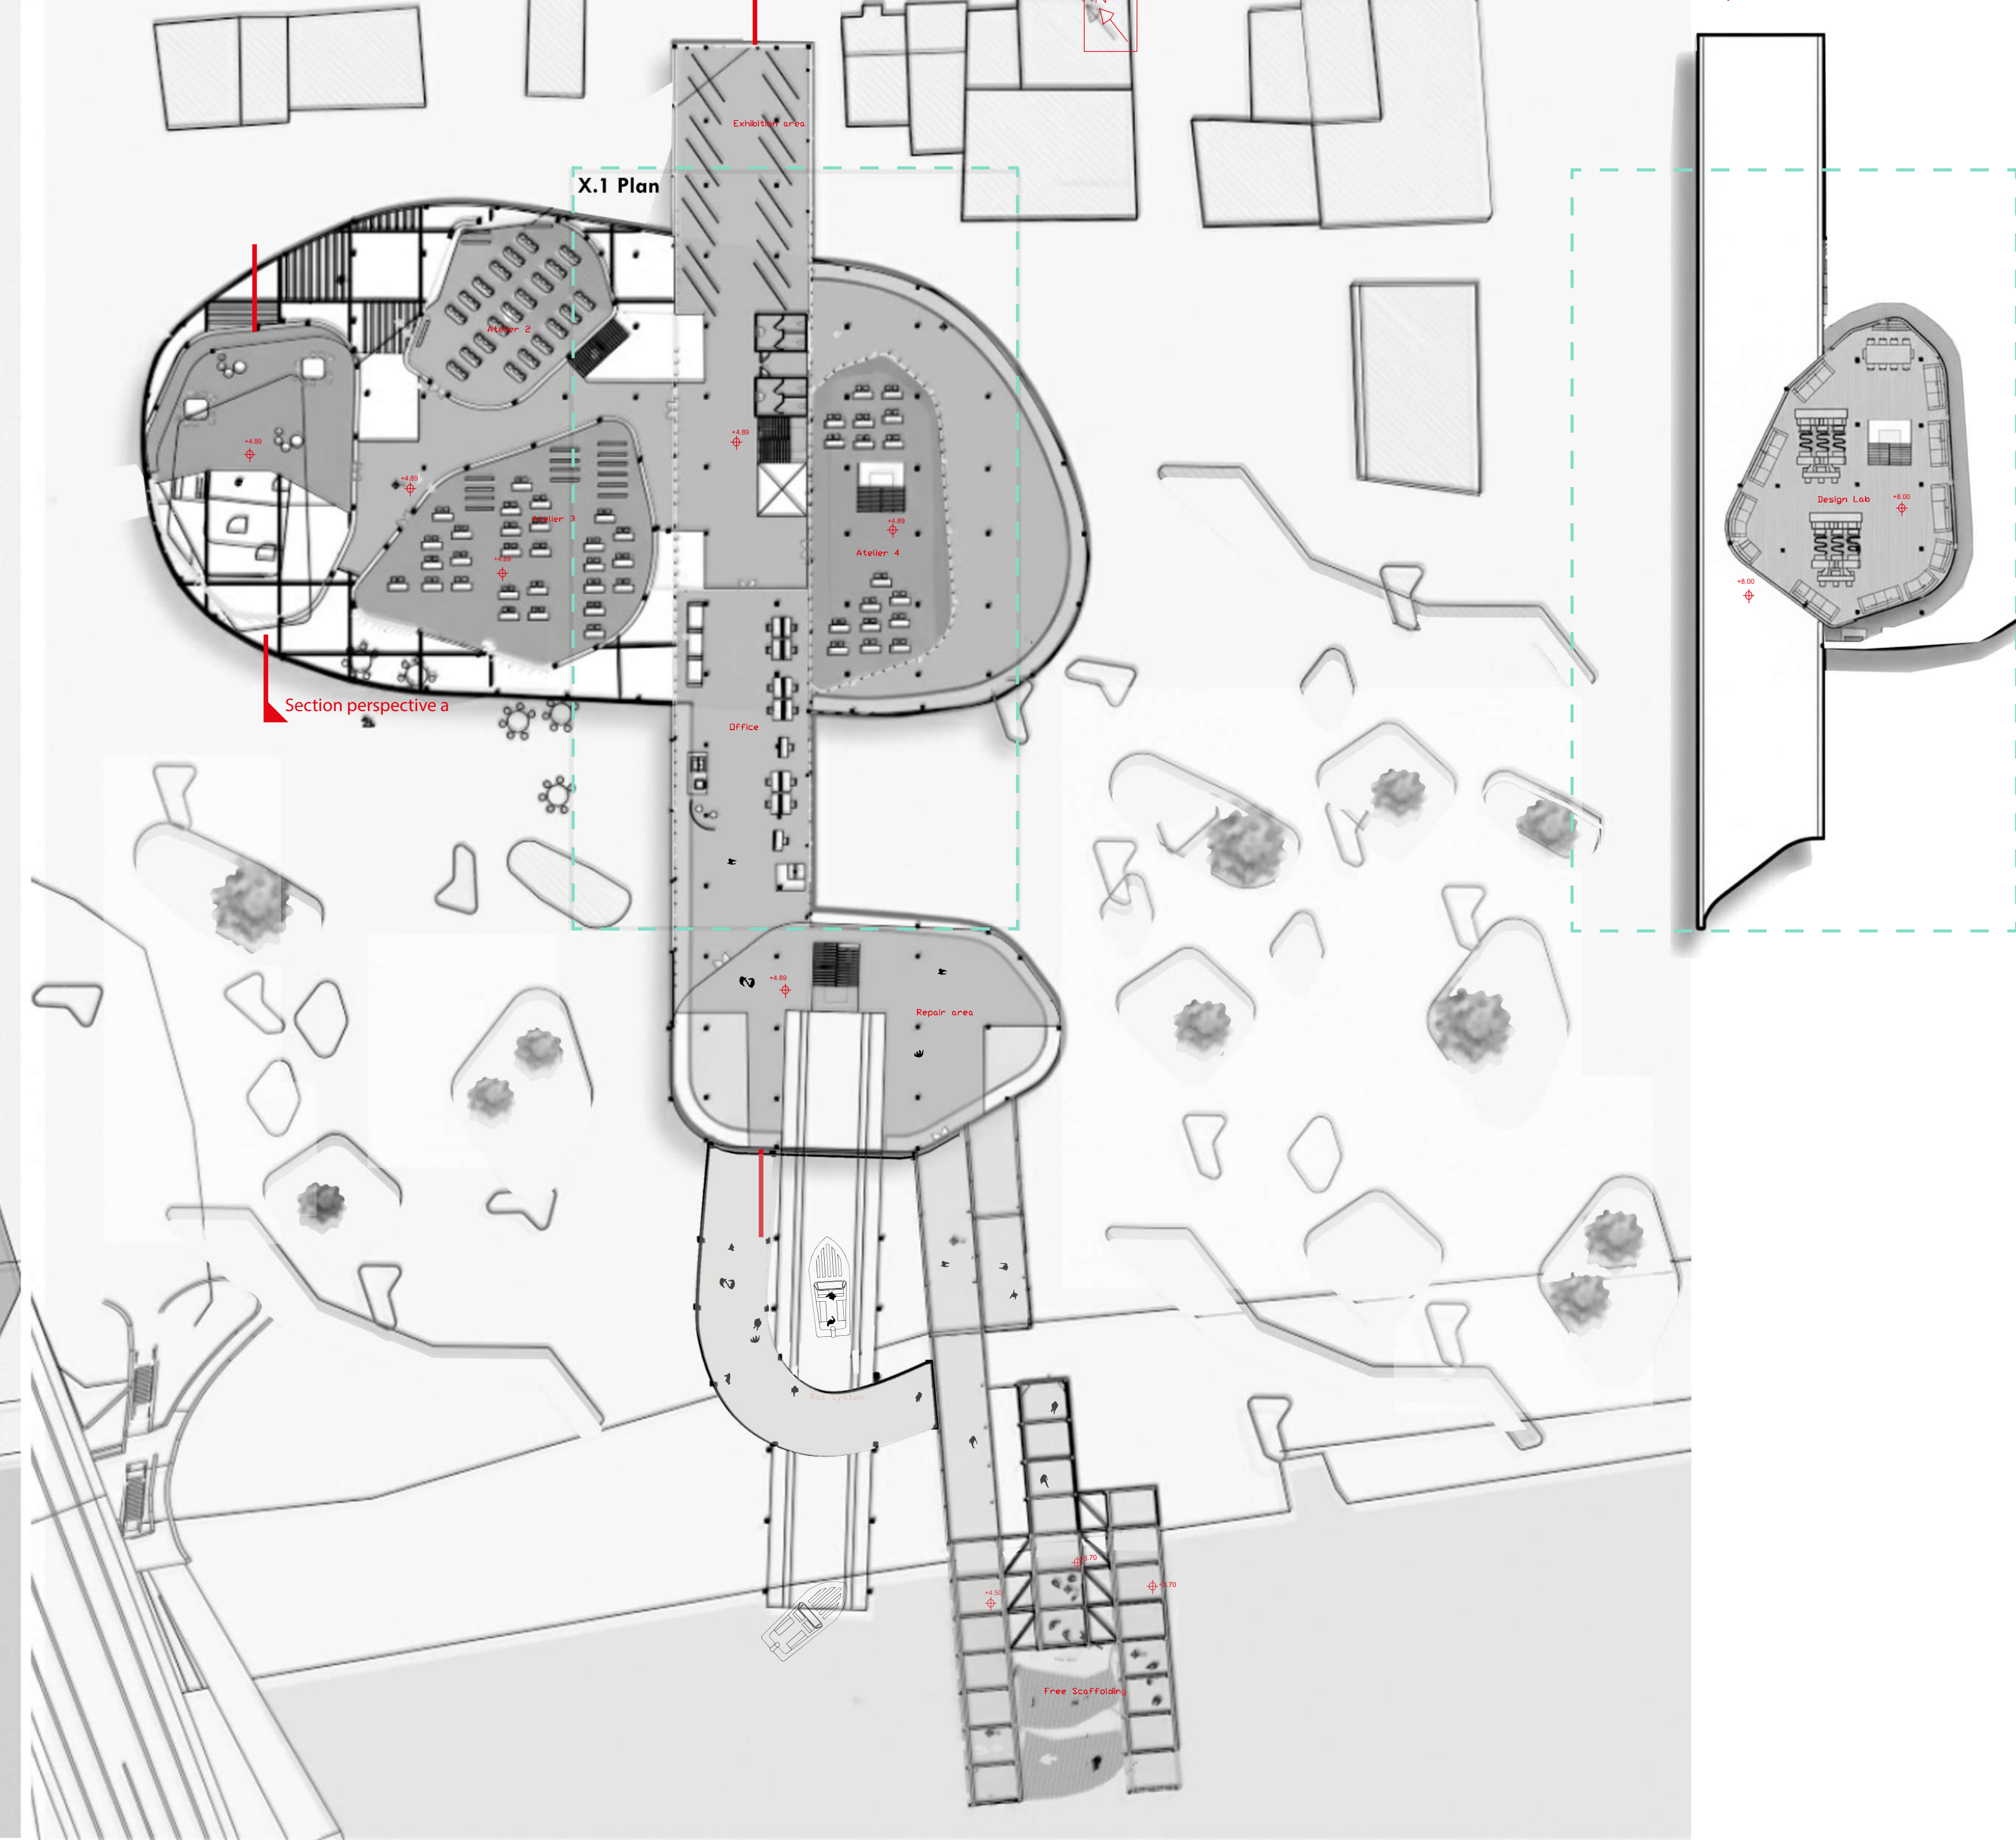

Second floor plan:

